



Comhairle Contae Chorcaí Cork County Council

SECTION 38


Proposed Traffic Calming Works on the L3805-44 Mogeely Co. Cork.

Drawing No.	Drawing Title	Rev.	Scale	Size
MYG-S38-01-01	Site Location	A1	as shown	A3
MYG-S38-01-02	Site Layout	A1	as shown	A3
MYG-S38-01-03	Photos	A1	as shown	A3




Notes

1. This drawing is to be read in conjunction with all other relevant engineering drawings, any discrepancies, errors or omissions to be brought to the attention of the employer. Do not scale, all measurements and coordinates to be checked on site.
2. The information on this drawing is confidential and must not be disclosed to any third party or reproduced, in whole or part, without the express written consent of Cork County Council. All Drawings remain the property of Cork County Council.

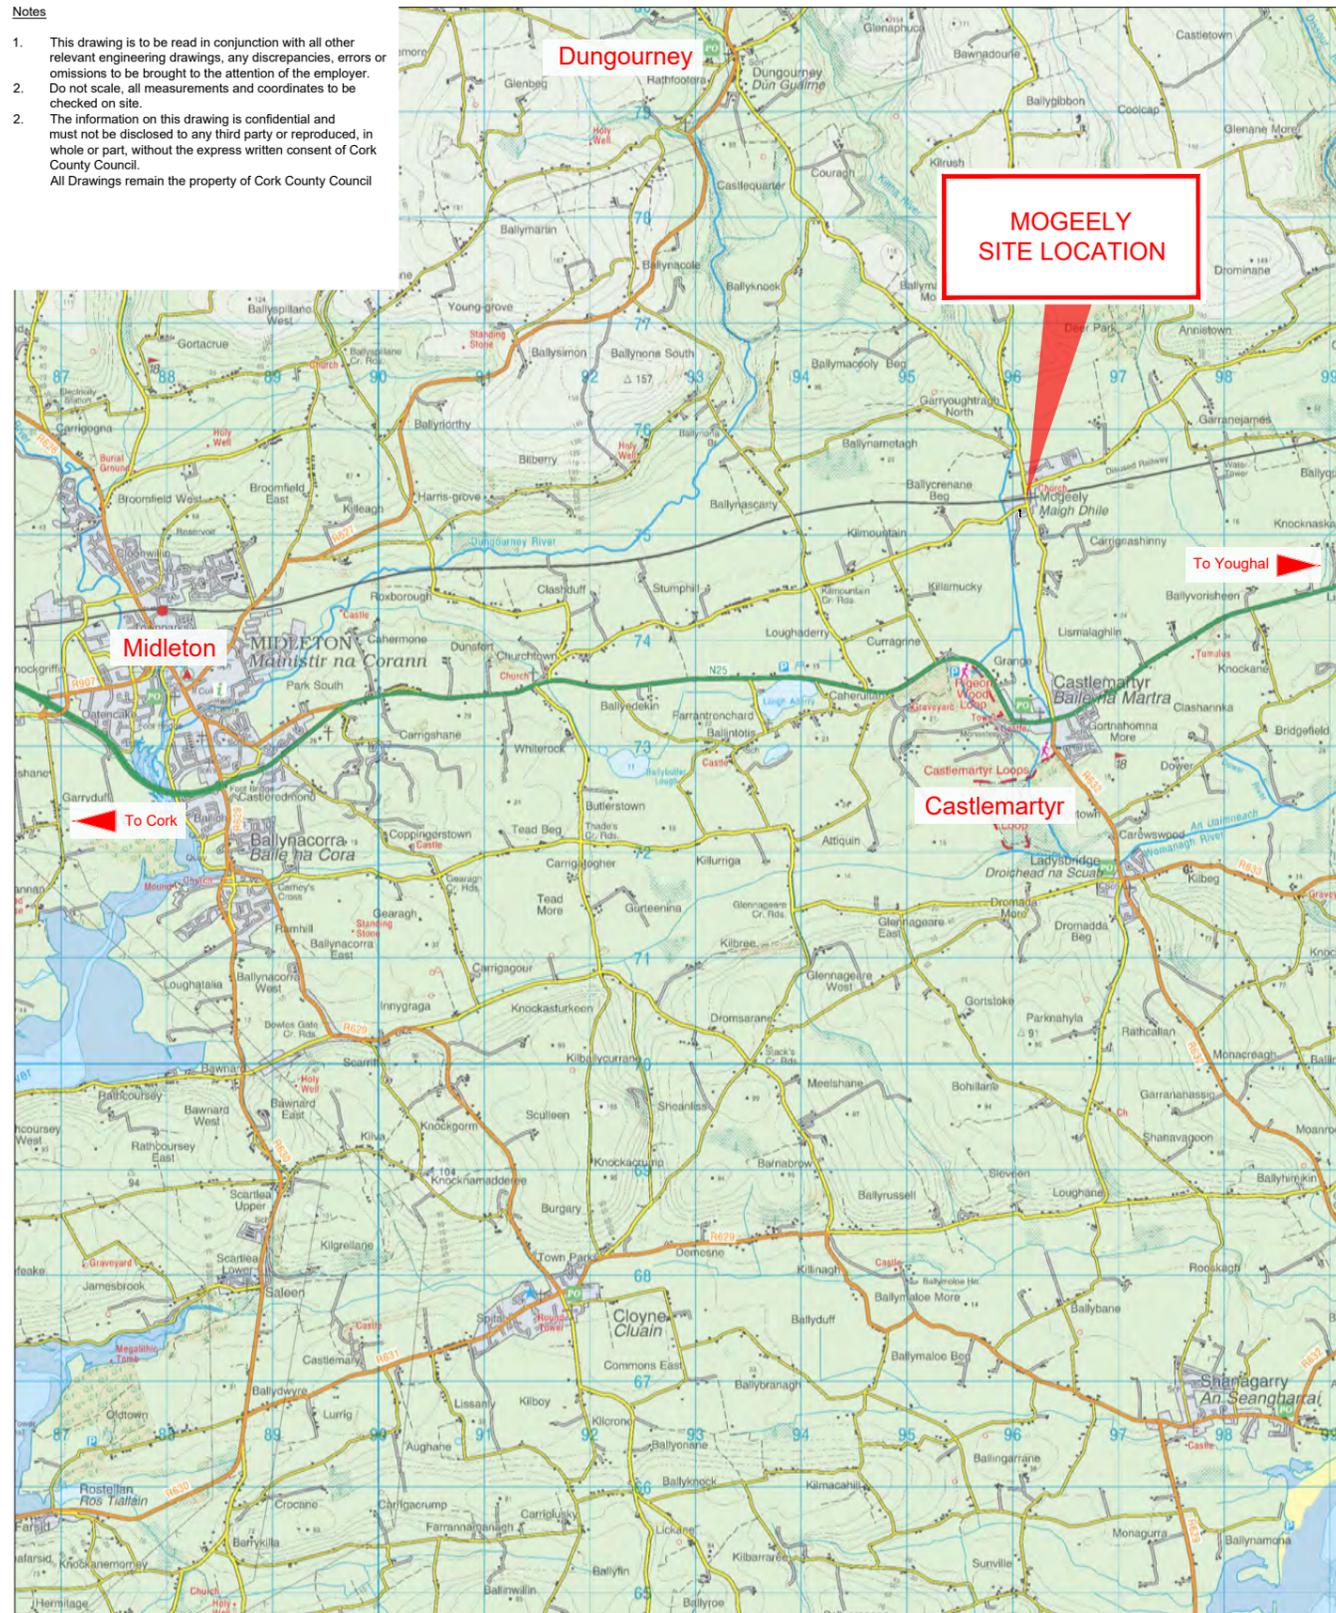

Proposed Traffic Calming Works
on the L3805-44 Mogeely Co. Cork.

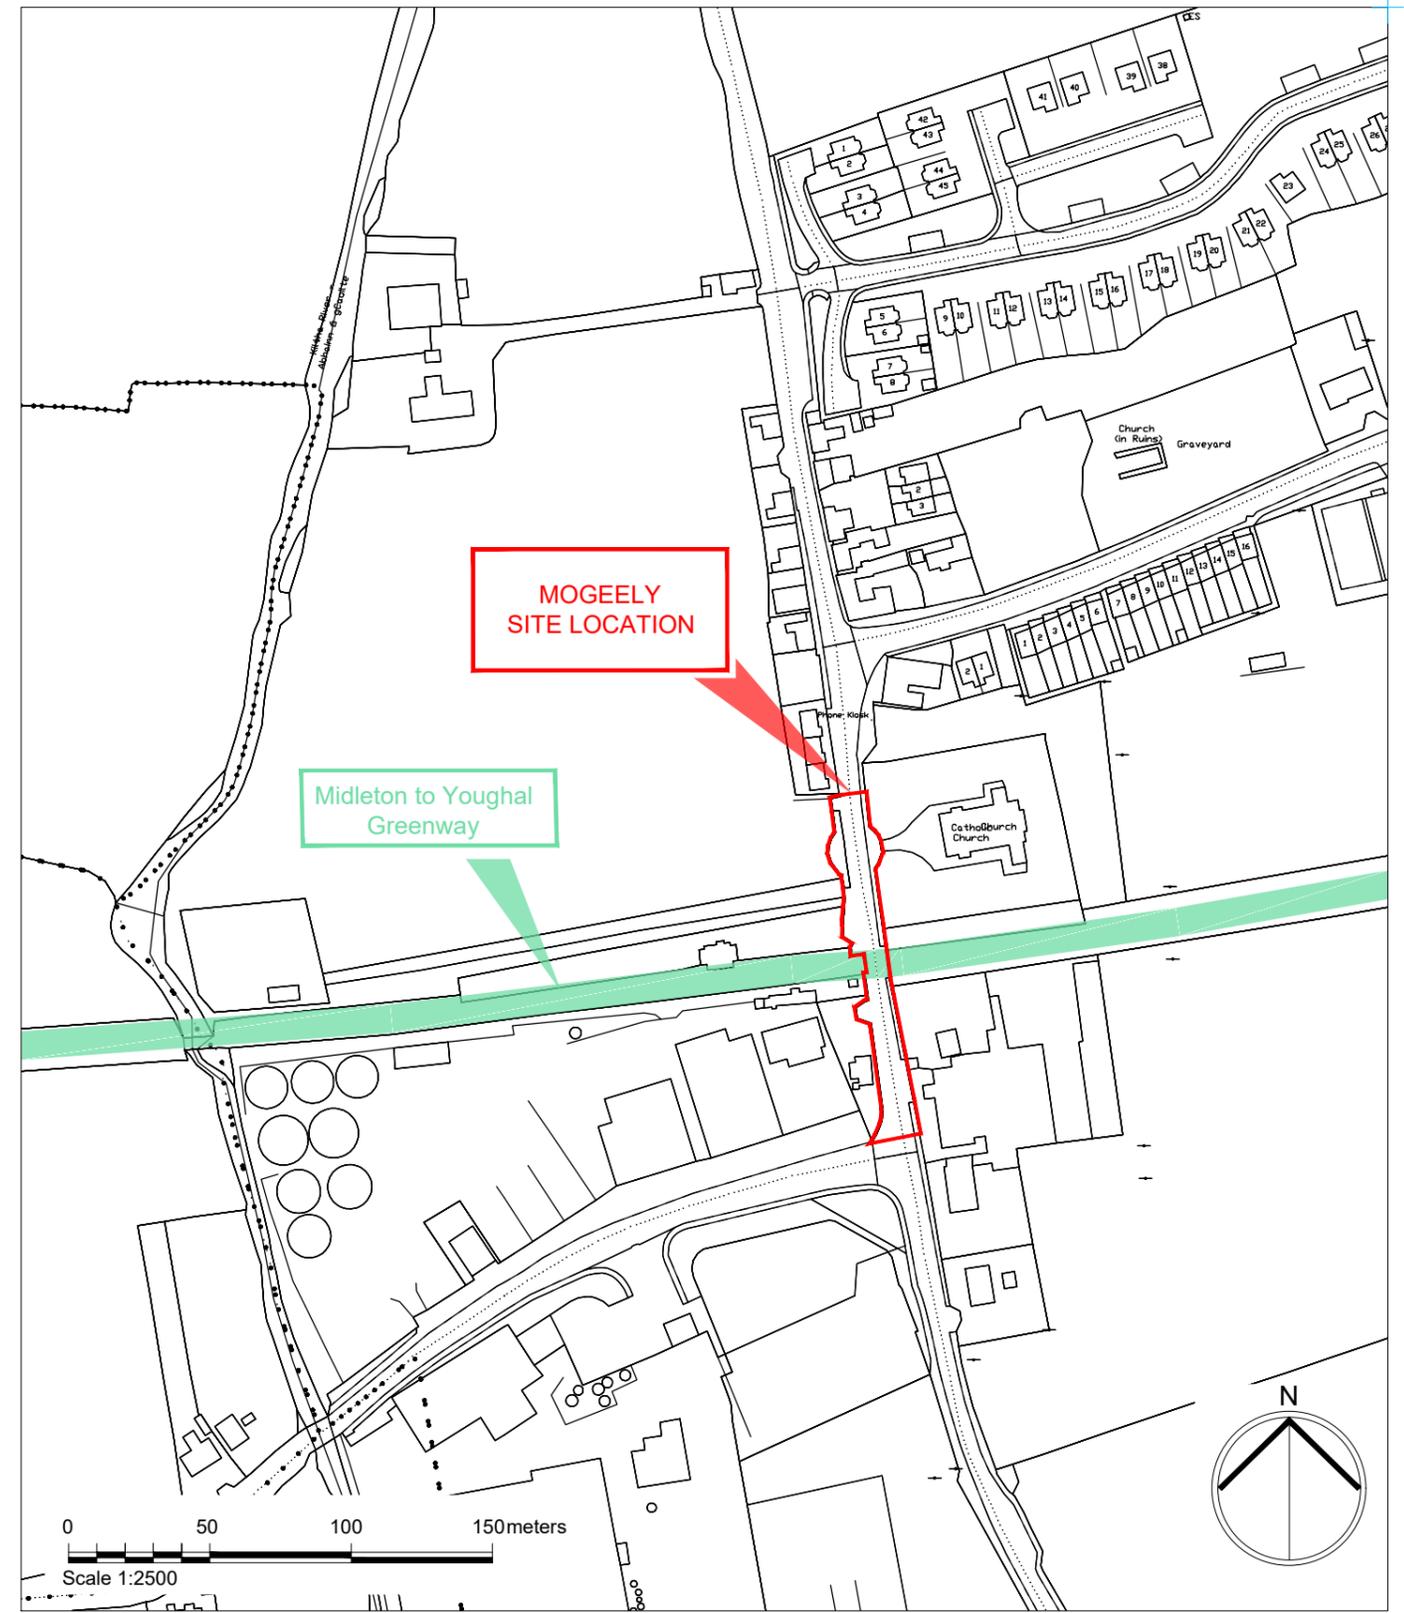

Site Location OSI 6345-A
(scale 1:2500)

ETRF89 GPS: 51°55'50.6211" (51.930728)
-8°3'25.044" (-8.056957)




CPIU
CORK COUNTY COUNCIL
Capital Programme Implementation Unit
Floor 11 | County Hall | Cork
T12 R2NC
Tel: 021-427 6891 | www.corkcoco.ie

Revision	Revision Date	Revision Description
A1	31/05/2023	Issued for information

Project:
**Proposed Traffic Calming Works
L3805-44 Mogeely, Co. Cork**

Title:
LOCATION MAP

Surveyed:	Townland: Maigh Dhíle / Mogeely
Drawn: bd	ITM: 596083, 575403
Checked: wd	O.S. 6345-A
Approved:	CK066-14
© Ordnance Survey Ireland. All rights reserved. Licence number 2020/OSI_NMA_045	
Scale: nts	Dwg No: MYG-S38-01-01
Date: May 2023	

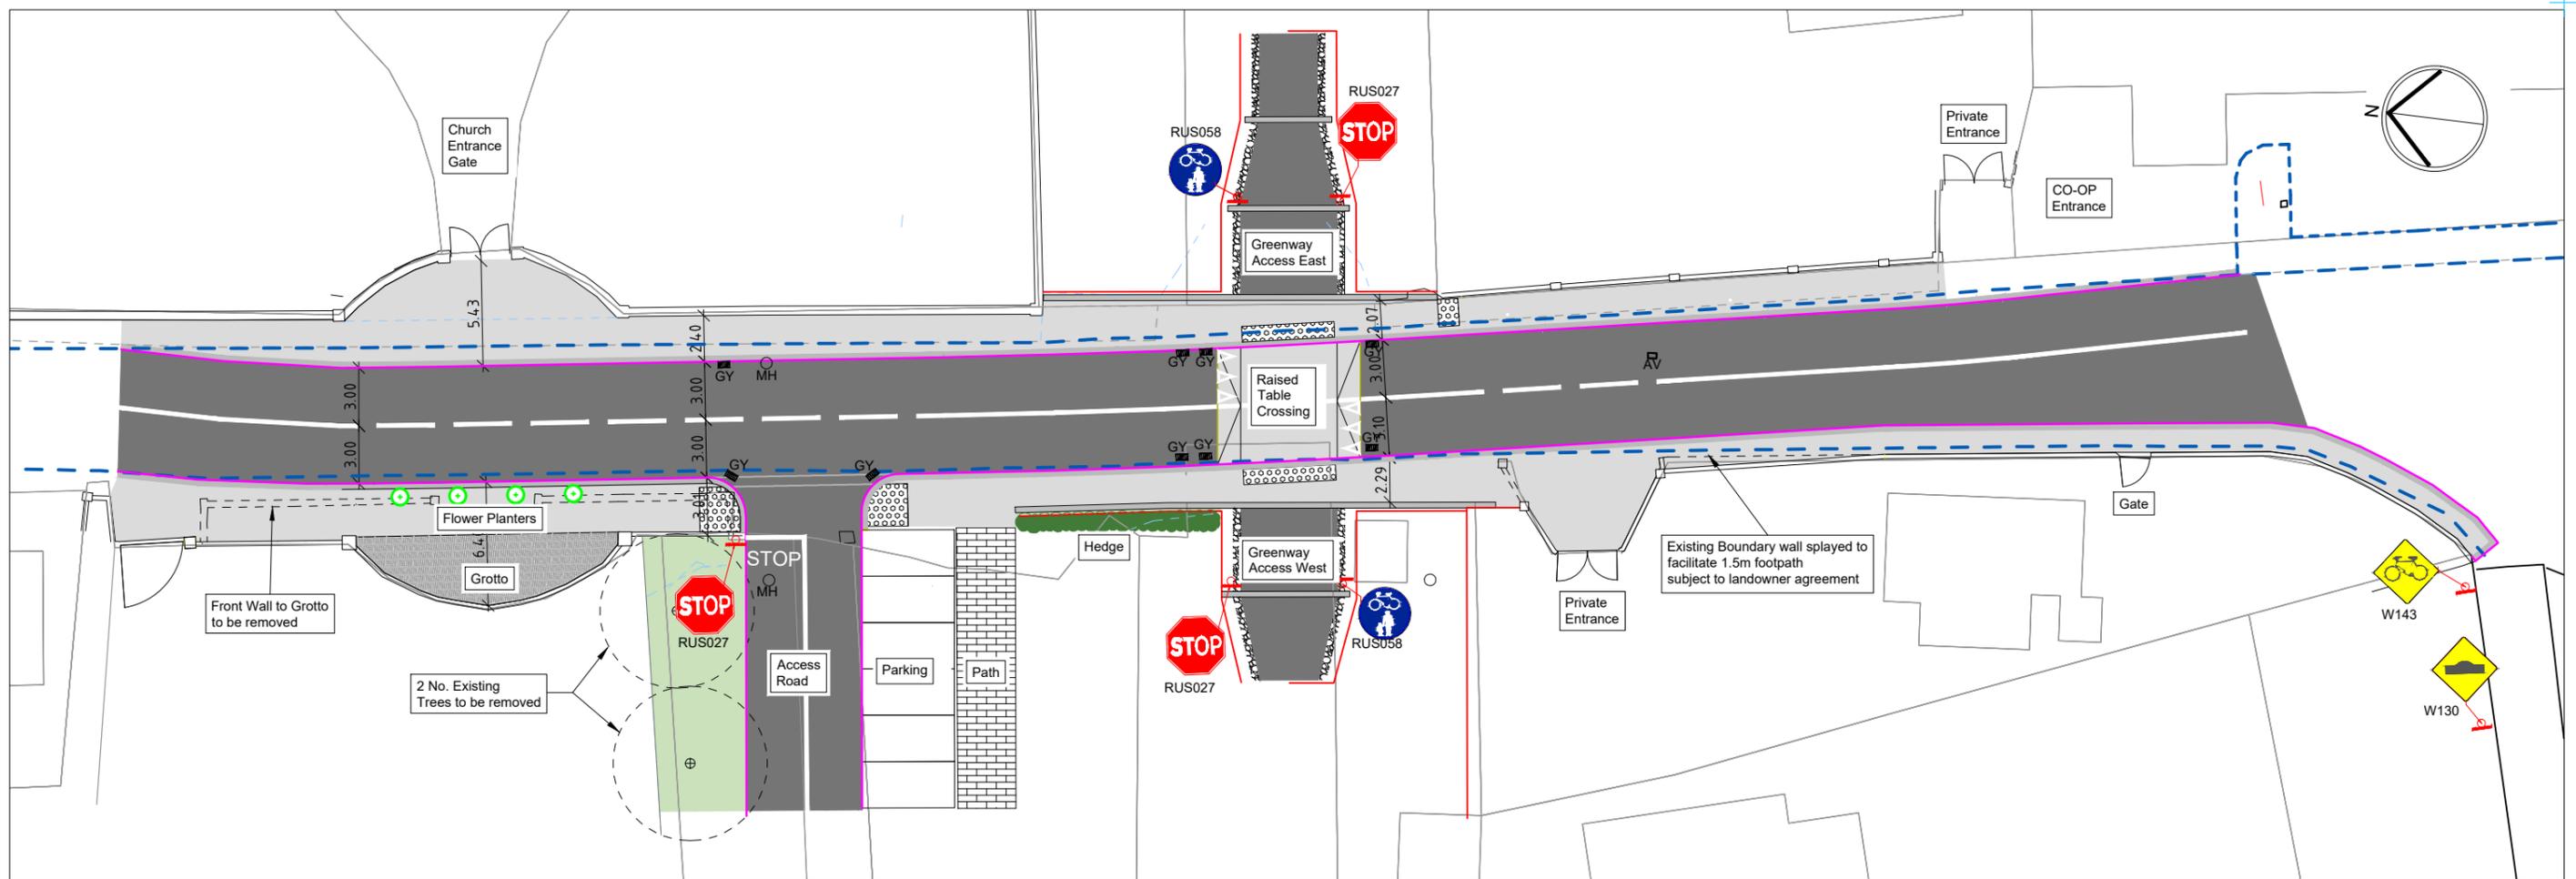


**Proposed Traffic Calming Works
on the L3805-44 Mogeely Co. Cork.
(nts)**

Legend


-  Existing Road Edge
-  Proposed Road Edge
-  Proposed Fence
-  Proposed Footpath
-  Proposed Roadway
-  Tactile Paving

Notes

1. This drawing is to be read in conjunction with all other relevant engineering drawings, any discrepancies, errors or omissions to be brought to the attention of the employer.
 2. Do not scale, all measurements and coordinates to be checked on site.
 2. The information on this drawing is confidential and must not be disclosed to any third party or reproduced, in whole or part, without the express written consent of Cork County Council.
- All Drawings remain the property of Cork County Council

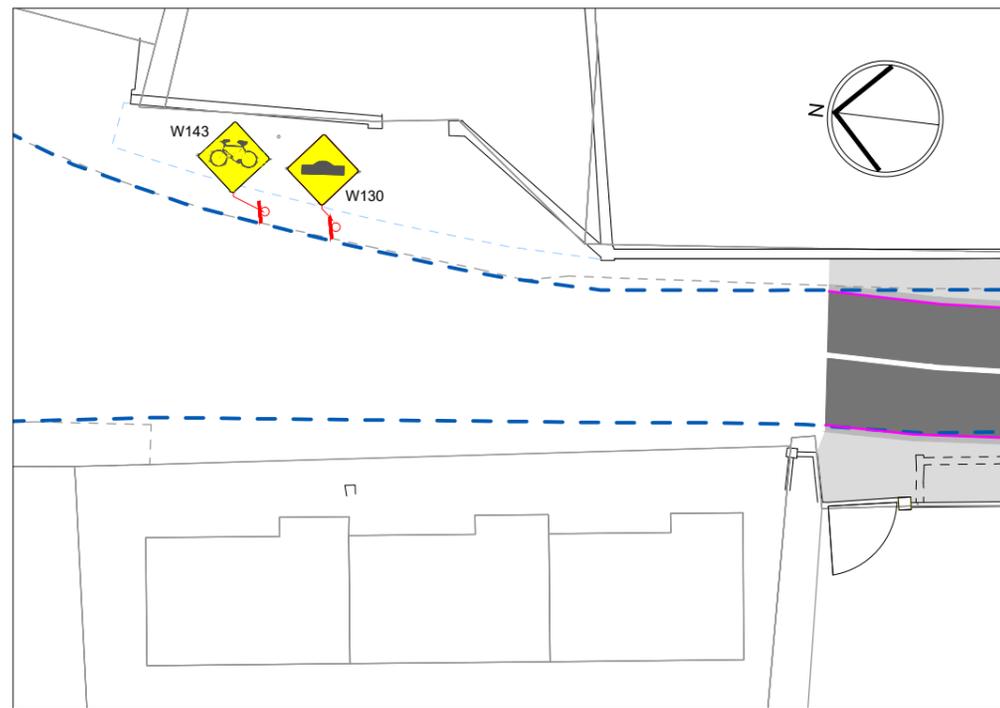

Signage - North of Crossing L3805-44

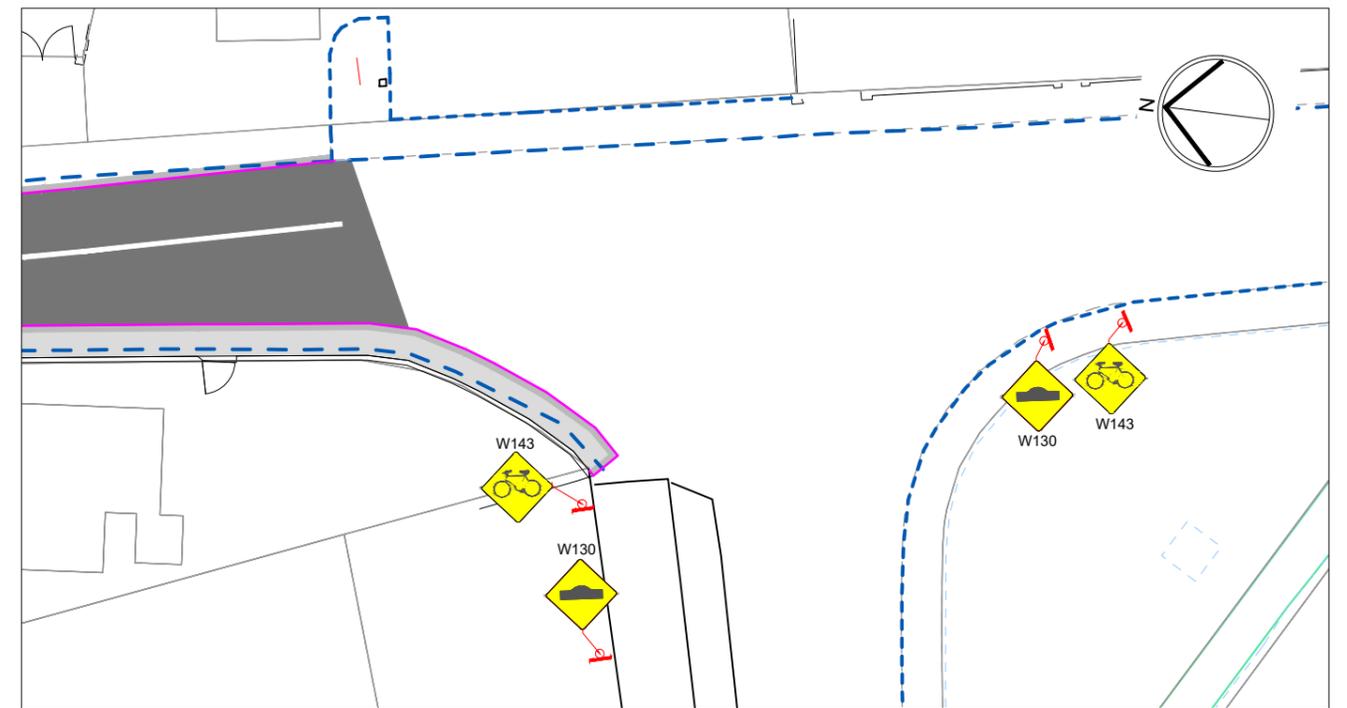

Signage - South of Crossing L3805-44



CPIU
Capital Programme
Implementation Unit
Social Sustainability Investment Programme


CORK COUNTY COUNCIL
Capital Programme Implementation Unit
Floor 11 | County Hall | Cork
T12 R2NC
Tel: 021-427 6891 | www.corkcoco.ie

Revision	Revision Date	Revision Description
A1	31/05/2023	Issued for information

Project:
**Proposed Traffic Calming Works
L3805-44 Mogeely, Co. Cork**

Title:
SITE LAYOUT

Surveyed:	Townland: Maigh Dhíle / Mogeely
Drawn: bd	ITM: 596083, 575403
Checked: wd	O.S. 6345-A
Approved:	CK066-14
© Ordnance Survey Ireland. All rights reserved. Licence number 2020/OSI_NMA_045	
Scale: nts	Dwg No: MYG-S38-01-02
Date: May 2023	

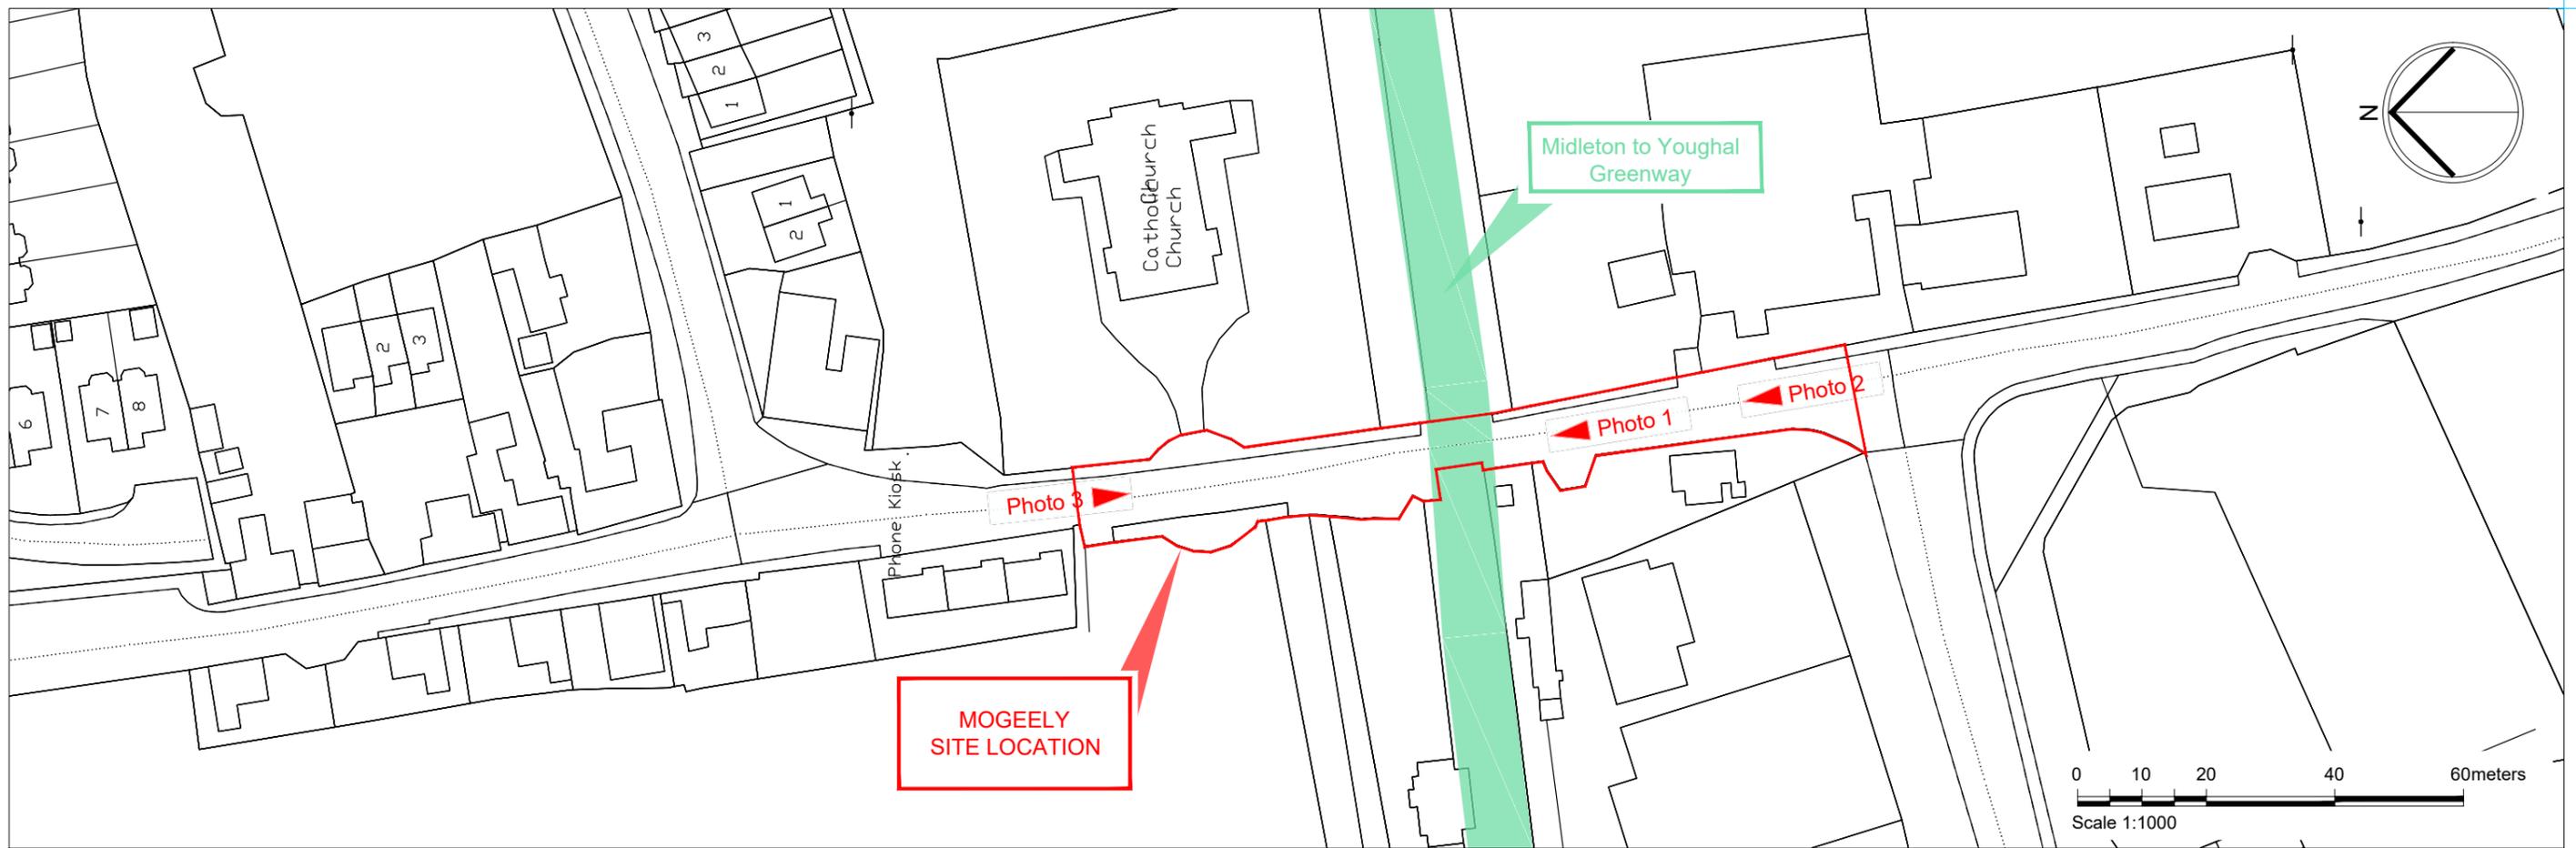

Proposed Traffic Calming Works
on the L3805-44 Mogeeley Co. Cork.



Photo 1: Looking North to Proposed Crossing



Photo 2: Looking North from CO-OP Entrance



Photo 3: Looking South from Grotto



CPIU
Capital Programme
Implementation Unit
Social Sustainability Investment Programme

CORK COUNTY COUNCIL
Capital Programme Implementation Unit
Floor 111 County Hall | Cork
T12 R2NC
Tel: 021-427 6891 | www.corkcoco.ie

Revision	Revision Date	Revision Description
A1	31/05/2023	Issued for information

Project:
**Proposed Traffic Calming Works
L3805-44 Mogeeley, Co. Cork**

Title:
Photos

Surveyed:	Townland: Maigh Dhíle / Mogeeley
Drawn: bd	ITM: 596083, 575403
Checked: wd	O.S. 6345-A
Approved:	CK066-14
© Ordnance Survey Ireland. All rights reserved. Licence number 2020/OSI_NMA_045	
Scale: nts	Dwg No: MYG-S38-01-03
Date: May 2023	