


- Notes:**
- All drawings are to be read in conjunction with all relevant Specifications, Bills of Quantities, Architectural, Services and Engineering drawings.
 - Any discrepancies between these documents shall be brought to the attention of the Engineer.
 - All dimensions are in millimetres unless noted otherwise.
 - All levels are in metres related Ordnance Datum Malin Head.
 - CoOrdinates related to ITM.
 - Drawings are not to be scaled.

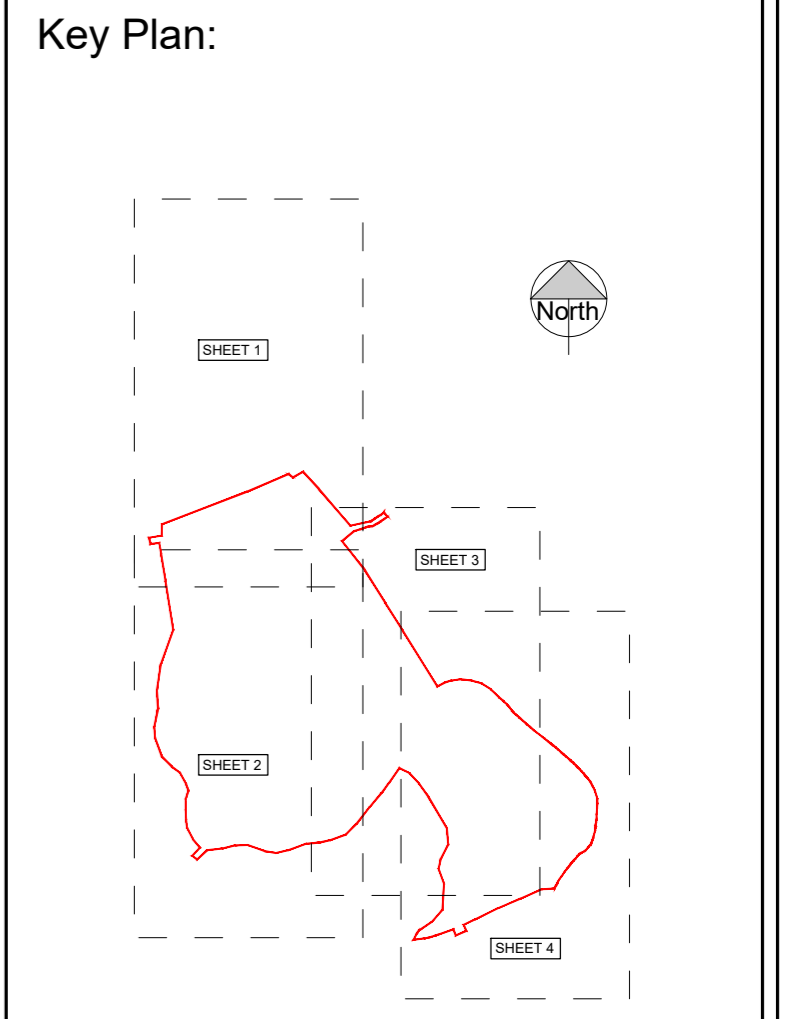

- Legend:**
- Denotes Site Boundary
 - - - Denotes Overhead ESB Lines

REFERENCE DRAWINGS:

DRAWING No.	DRAWING TITLE
21573-MWP-ZZ-ZZ-DR-C-2102	EXISTING TOPOGRAPHICAL LAYOUT SHEET 1 OF 4
21573-MWP-ZZ-ZZ-DR-C-2103	EXISTING TOPOGRAPHICAL LAYOUT SHEET 2 OF 4
21573-MWP-ZZ-ZZ-DR-C-2104	EXISTING TOPOGRAPHICAL LAYOUT SHEET 3 OF 4
21573-MWP-ZZ-ZZ-DR-C-2105	EXISTING TOPOGRAPHICAL LAYOUT SHEET 4 OF 4

P03 03.07.23	ISSUED FOR PLANNING	CRH	MK
P02 28.08.23	ISSUED FOR PLANNING	CRH	POD
P01 31.08.22	ISSUED FOR INFORMATION	BC	POD
REV	DATE	DESCRIPTION	BY

PROJECT: WATER ROCK LINEAR PARK

TITLE: TOPOGRAPHICAL SURVEY KEY PLAN

CLIENT: CORK COUNTY COUNCIL



DRAWN: BS	CHECKED: MK	APPROVED: POD
PROJECT NUMBER: 21573	DATE: 27/07/2022	SCALE @ A1: As shown
STATUS DESCRIPTION: FOR INFORMATION		STATUS: S2

DRAWING NUMBER: 21573 - MWP - ZZ - ZZ - DR - C - 2101	REV: P03
---	----------

EXISTING TOPOGRAPHICAL PLAN
Scale 1:1250