


# **Cork County Council**

Bandon Kinsale Municipal District



## **Section 38 – Raised Table and Pedestrian Crossing Works at the Junction of North Main Street and Watergate Street and at the Junction of Old Cork Road and Radharc Na Bhaile Housing Estate**

**Bandon Area Office  
Railway Place  
Bandon  
Co.Cork  
P72XK59**

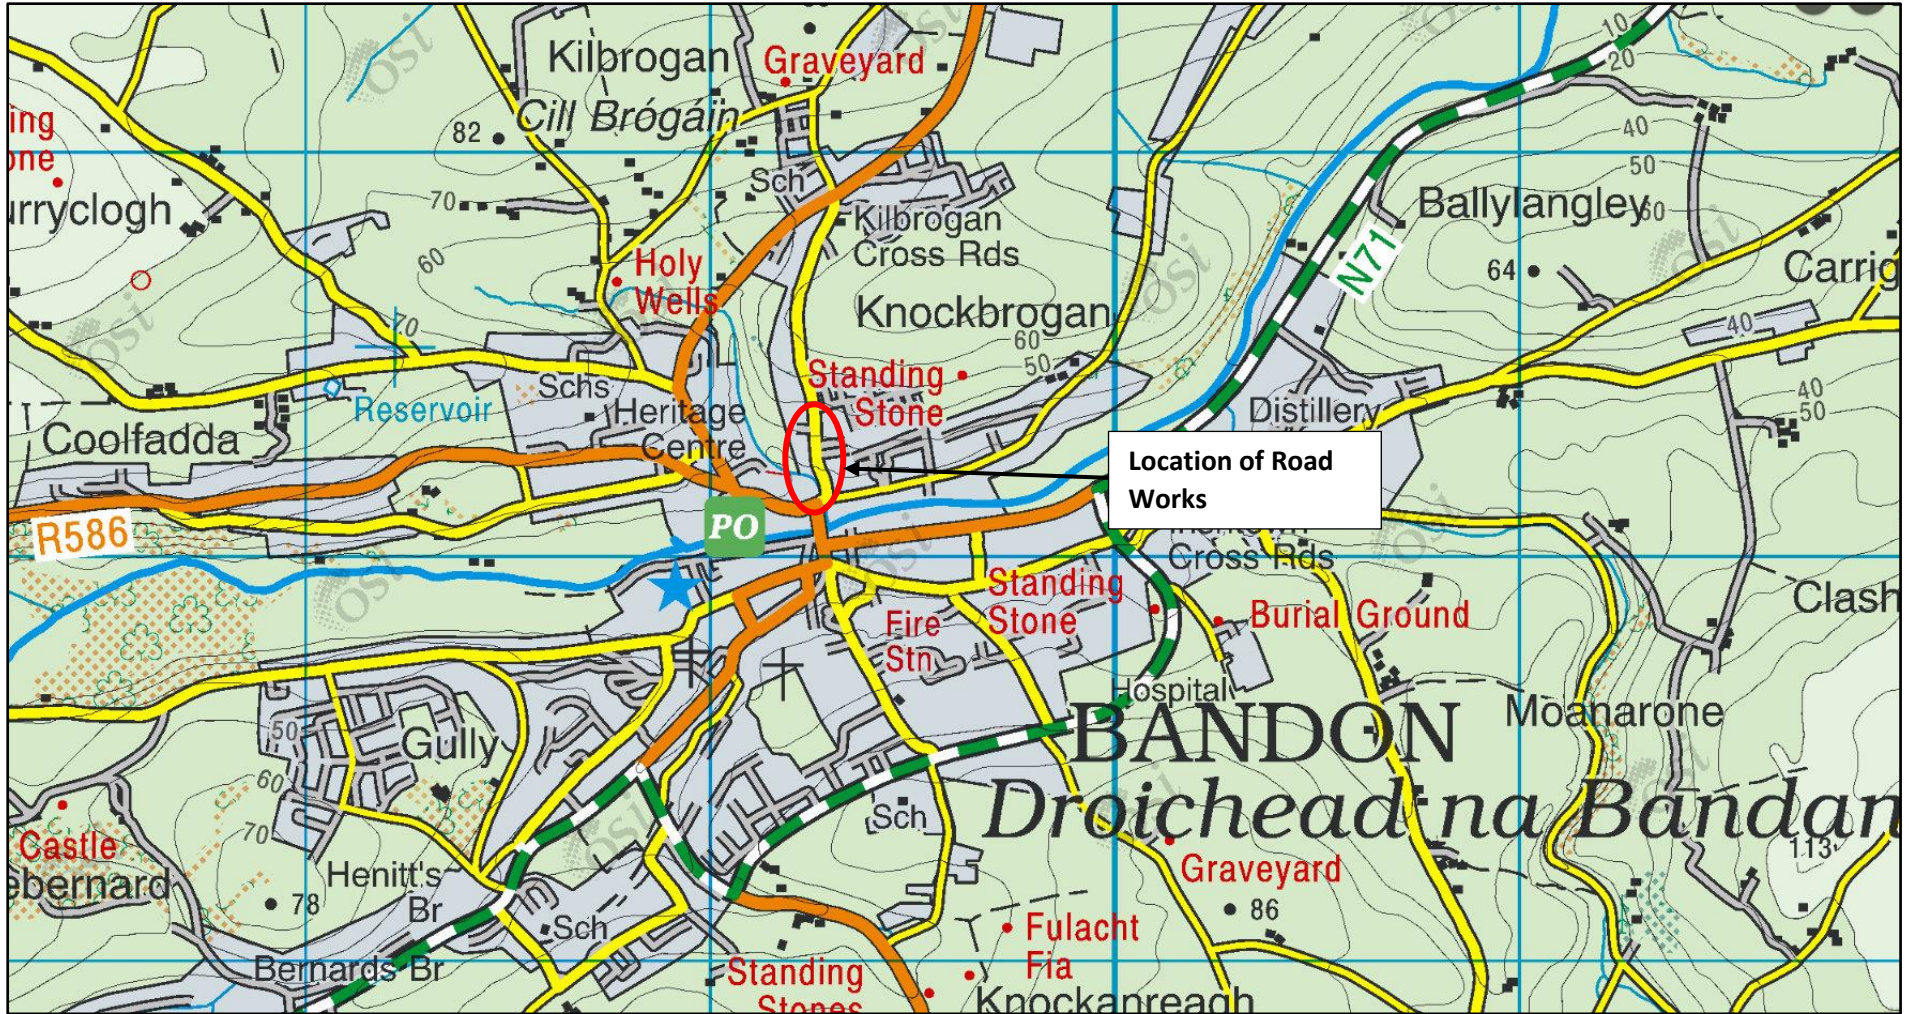

Not To Scale


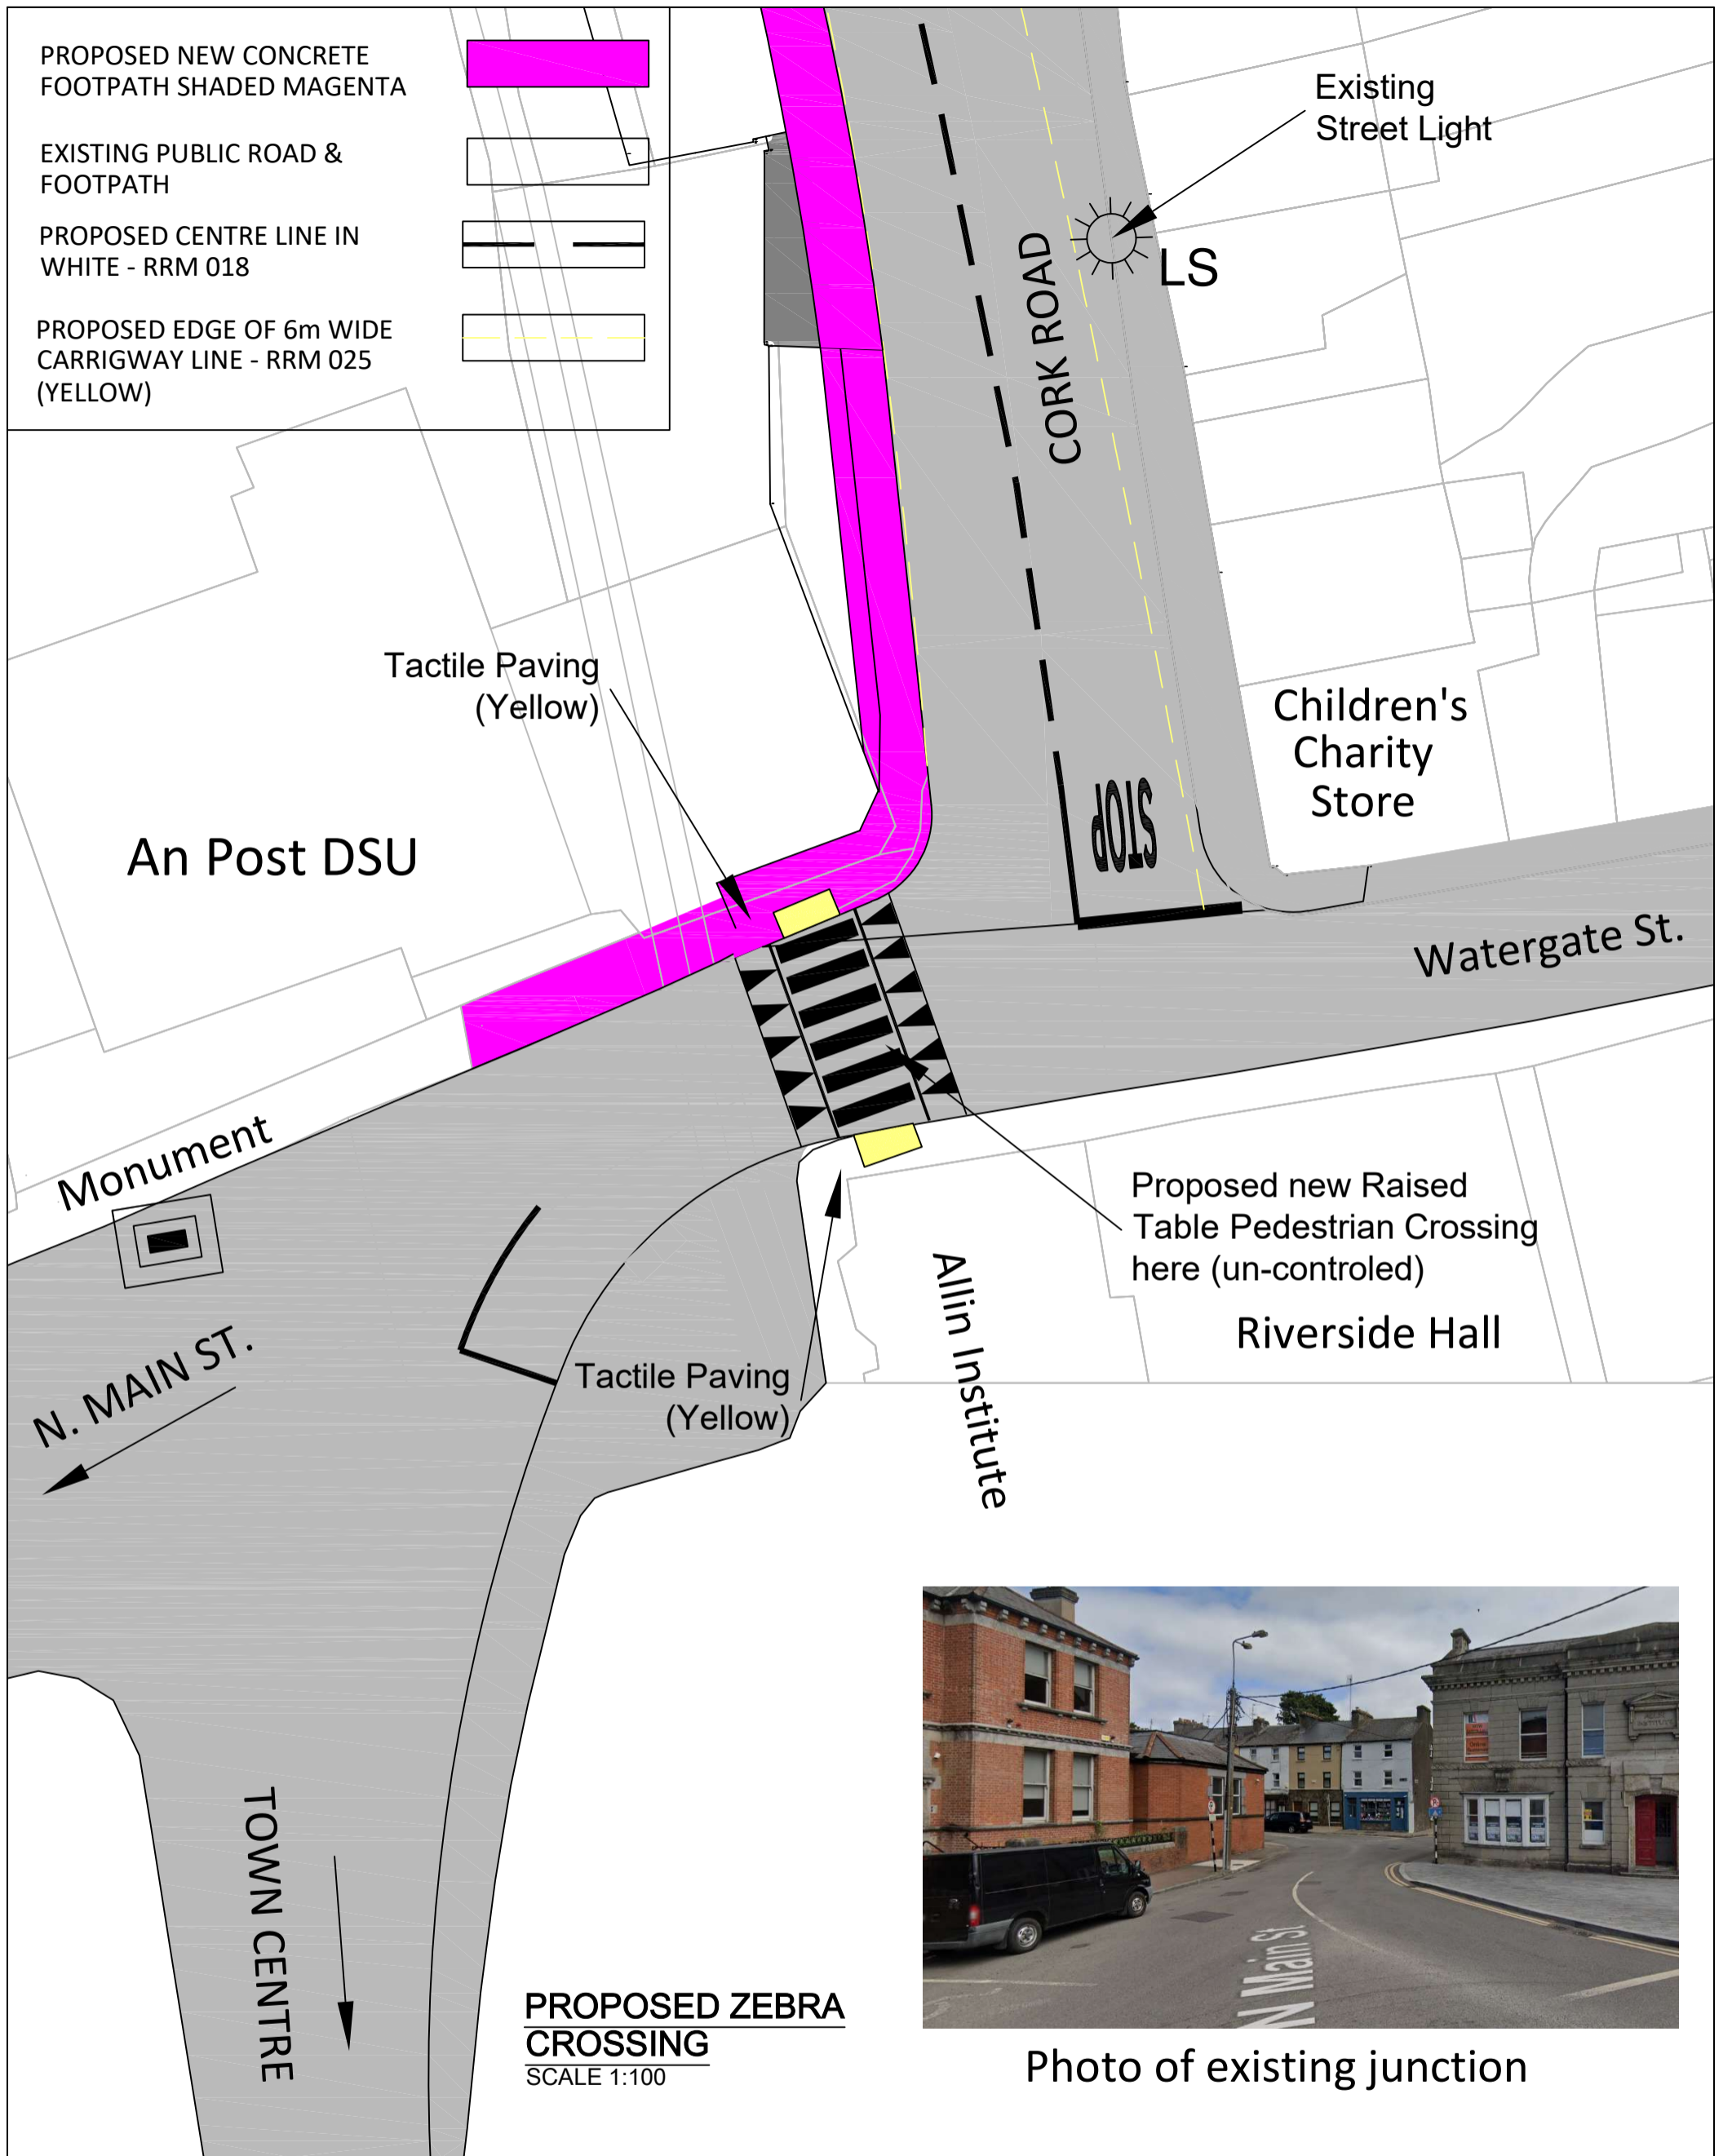


Photo of existing junction

<b>Notes:</b> 1. This drawing is for the purpose of the stage indicated only. - If in doubt ask. 2. Do not scale, figured dimensions only to be taken. 3. Engineer/Architect to be informed of any discrepancies before work proceeds. 4. Contractor to check all dimensions and conditions on site before commencing works. 5. Drawing to be read in conjunction with current Building Regulations. 6. All components and materials to be installed fully in accordance with manufacturers instructions.	<b>Legend:</b>	<table border="1"> <thead> <tr> <th>Rev</th> <th>Date</th> <th>Description</th> <th>Drawn</th> <th>Chk'd</th> </tr> </thead> <tbody> <tr> <td>B</td> <td>03/07/23</td> <td>PEDESTRIAN CROSSING MOVED</td> <td></td> <td></td> </tr> <tr> <td> </td> <td> </td> <td> </td> <td> </td> <td> </td> </tr> </tbody> </table>	Rev	Date	Description	Drawn	Chk'd	B	03/07/23	PEDESTRIAN CROSSING MOVED																																	<p><b>BRIAN O KENNEDY &amp; ASSOCIATES LTD</b> Engineers+Architects</p> <p>Shannon House, Church Road, Douglas, Co. Cork Tel: 021-4899854 Fax: 021-4899464 Email: info@bok.ie Web: www.bok.ie</p> <p>ENGINEERING   ARCHITECTURE   ASSIGNED CERTIFIERS FIRE CERTIFICATES   DAC   PSDP   CONSERVATION</p> <p>GENERAL NOTE: This drawing is the property of Brian O'Kennedy &amp; Associates. Copyright is reserved. The drawing shall not be copied, reproduced or otherwise used without the consent of Brian O'Kennedy &amp; Associates.</p>	<p>Drawing Status: <b>PLANNING</b></p> <p>Client: CORK COUNTY COUNCIL</p> <p>Project: SECTION 38, CORK ROAD BANDON.</p> <p>Drawing: PROPOSED NEW RAISED TABLE CROSSING 02</p> <p>Drawing number: <b>23/6796/PL-3102</b></p>	<p>Date: 03/07/23</p> <p>Scale: 1:500 @ A3</p> <p>Rev: <b>B</b> Drawn: MK Chk'd: BOK</p>
		Rev	Date	Description	Drawn	Chk'd																																							
B	03/07/23	PEDESTRIAN CROSSING MOVED	

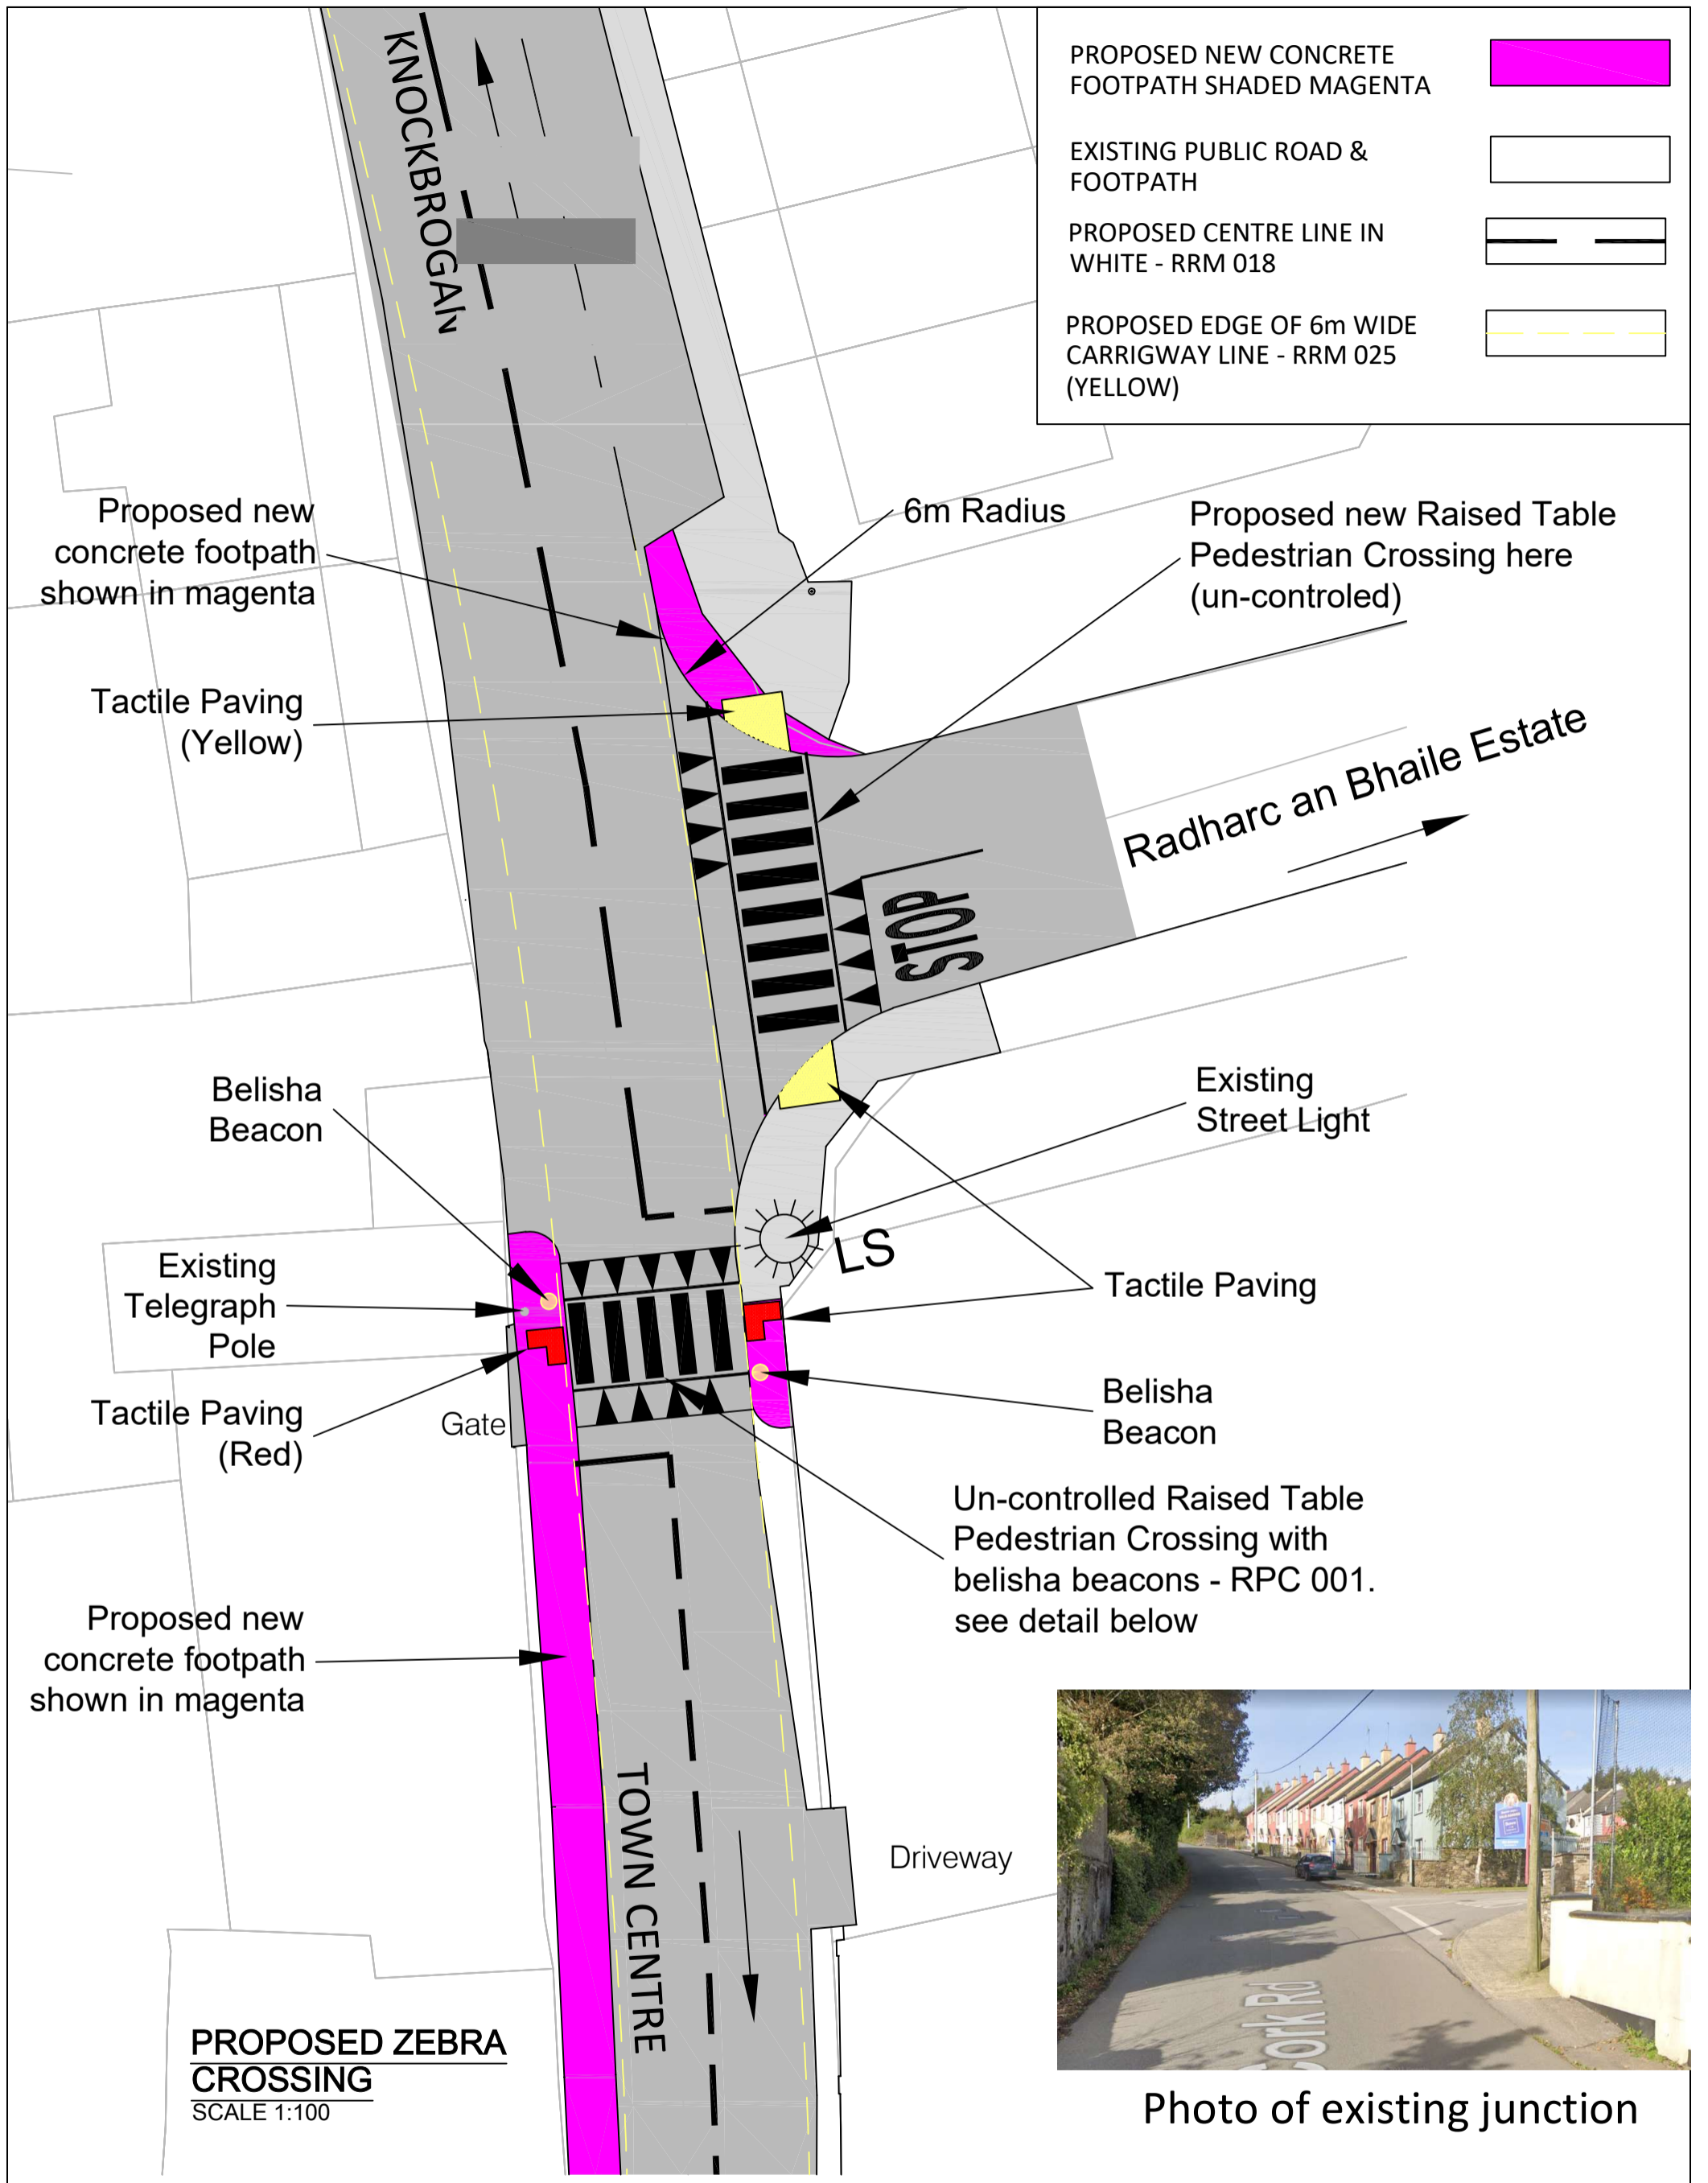

**PROPOSED ZEBRA CROSSING**  
SCALE 1:100

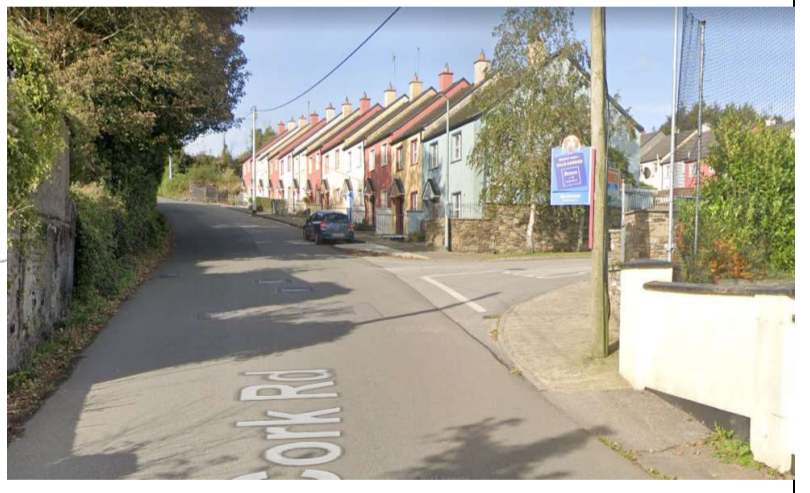


Photo of existing junction

**Notes:**  
 1. This drawing is for the purpose of the stage indicated only. - If in doubt ask.  
 2. Do not scale, figured dimensions only to be taken.  
 3. Engineer/Architect to be informed of any discrepancies before work proceeds.  
 4. Contractor to check all dimensions and conditions on site before commencing works.  
 5. Drawing to be read in conjunction with current Building Regulations.  
 6. All components and materials to be installed fully in accordance with manufacturers instructions.

**Legend:**

Rev	Date	Description	Drawn	Chk'd
B	03/07/23	TACTILE PACING ADJUSTED		

Rev	Date	Description	Drawn	Chk'd
B	03/07/23	TACTILE PACING ADJUSTED		

**BRIAN O KENNEDY & ASSOCIATES LTD**  
Engineers+Architects

Shannon House, Church Road, Douglas, Co. Cork  
 Tel: 021-4899854  
 Fax: 021-4899464  
 Email: info@bok.ie  
 Web: www.bok.ie

ENGINEERING | ARCHITECTURE | ASSIGNED CERTIFIERS  
 FIRE CERTIFICATES | DAC | PSDP | CONSERVATION

**GENERAL NOTE:**  
 This drawing is the property of Brian O'Kennedy & Associates. Copyright is reserved. The drawing shall not be copied, reproduced or otherwise used without the consent of Brian O'Kennedy & Associates.

Drawing Status:		<b>PLANNING</b>	
Client: CORK COUNTY COUNCIL			
Project: SECTION 38, CORK ROAD, BANDON			
Drawing: PROPOSED NEW RAISED TABLE CROSSINGS 01		Date: 03/07/2023	
Drawing number: 23/6796/PL-3101		Scale: 1:500 @ A3	
Rev:	Drawn:	Chk'd:	
B	MK	BOK	