




# Monkstown Active Travel Link and Public Realm Enhancement

## Section – A-A

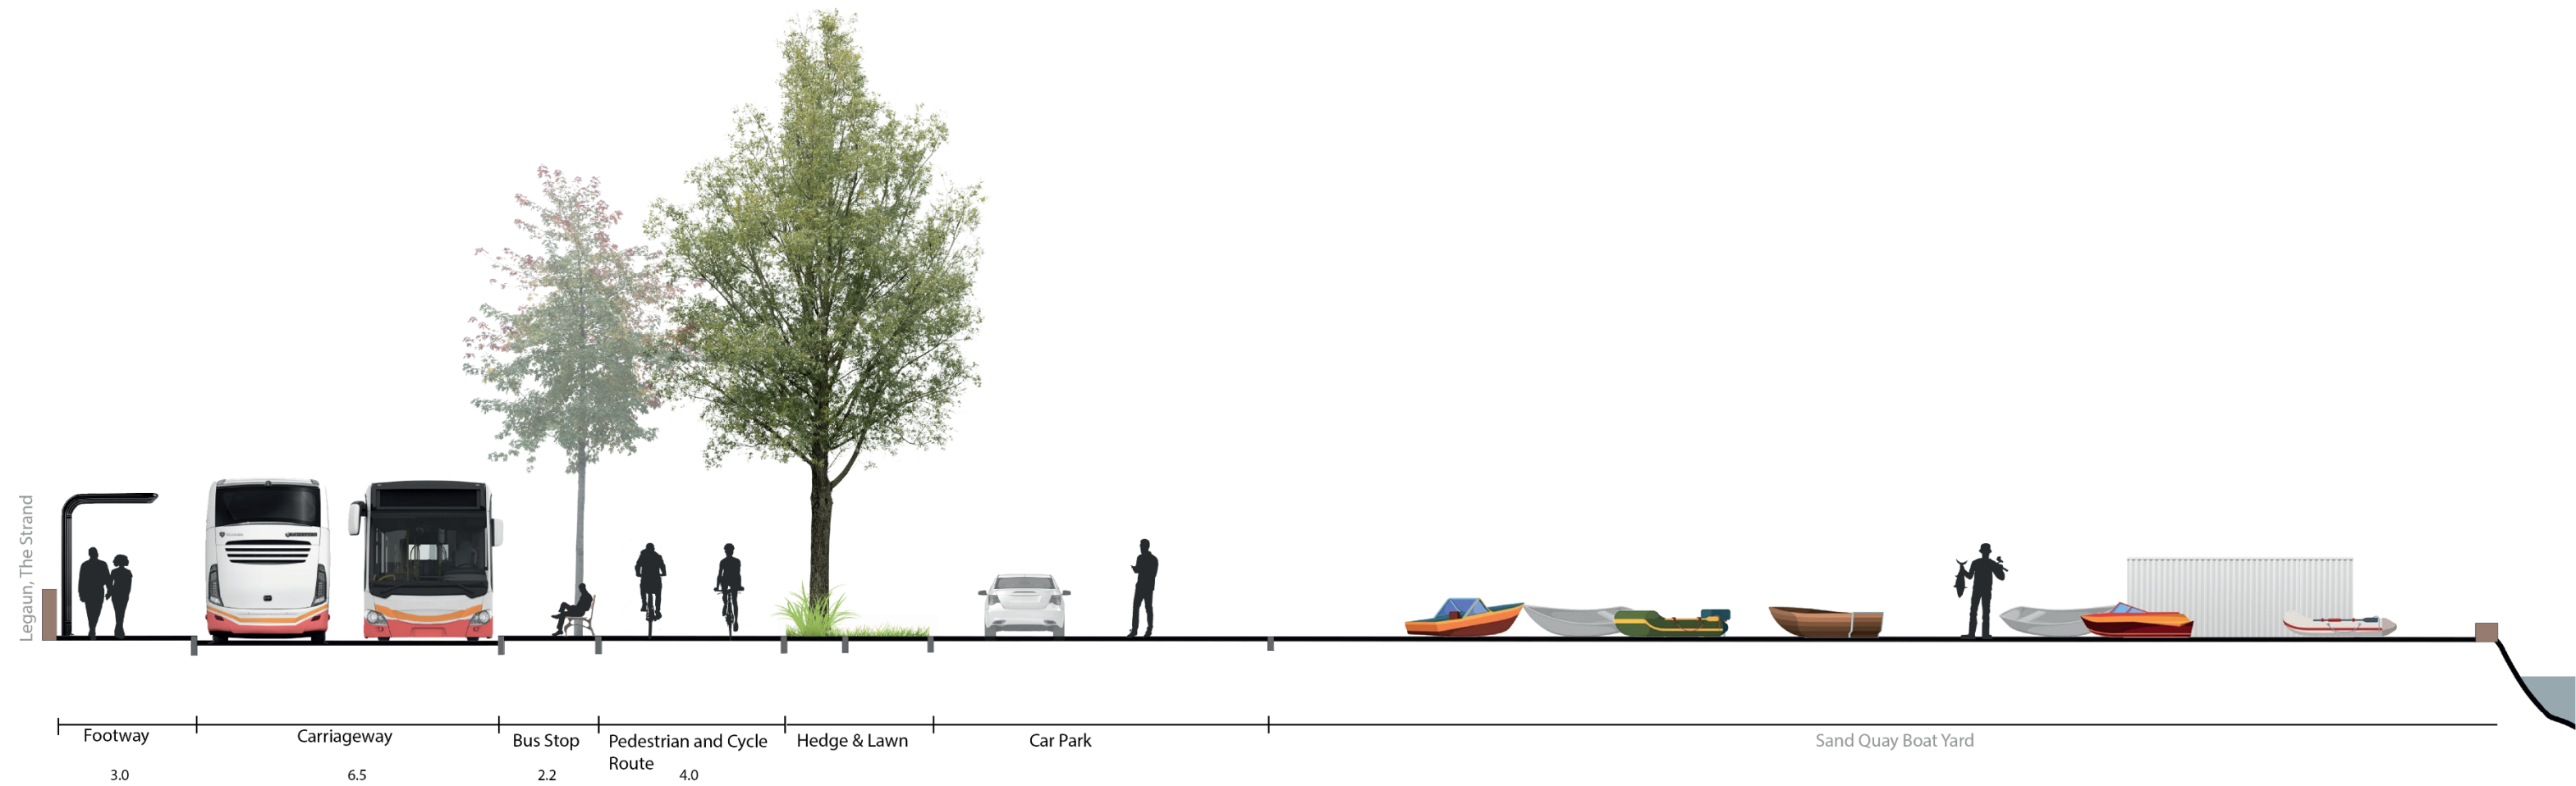

Section A-A, proposed looking North at Sand Quay Boat Yard

Scale 1:100



**Notes:**  
**Disclaimer Note:**  
 The Constraints and Options shown are draft only and subject to change. More detailed assessments, on-going studies and the information received from the public may result in changes to these Constraints and Options.  
**Nóta Séanta:**  
 Tá na srianta agus na roghanna atá léirithe ina bhfoirm dréacht, d'fhéadfaí teacht orthu. Is mar thoradh ar mheasúnaithe níos mionchruinne, ar staidéar leanúnach agus ar olas ón bpobal go ndéadfar athruithe ar na srianta agus na roghanna seo.

Clients



Job Title  
**Monkstown Active Travel Link and Public Realm Enhancement**  
 Date: October - 2023

Issue	Date	By	Chkd	Appd
P01	17/10/2023	RC / IH	GZ	GZ

Drawing Title  
**Section – A-A**  
 Drawing Status  
**Suitability – P1 – Issued for Planning**  
 Job No.  
**281905-00** | 281905-ARP-SB-XX-RP-ZM-00016 | Issue  
**P01**