




Monkstown Active Travel Link and Public Realm Enhancement

Section B-B

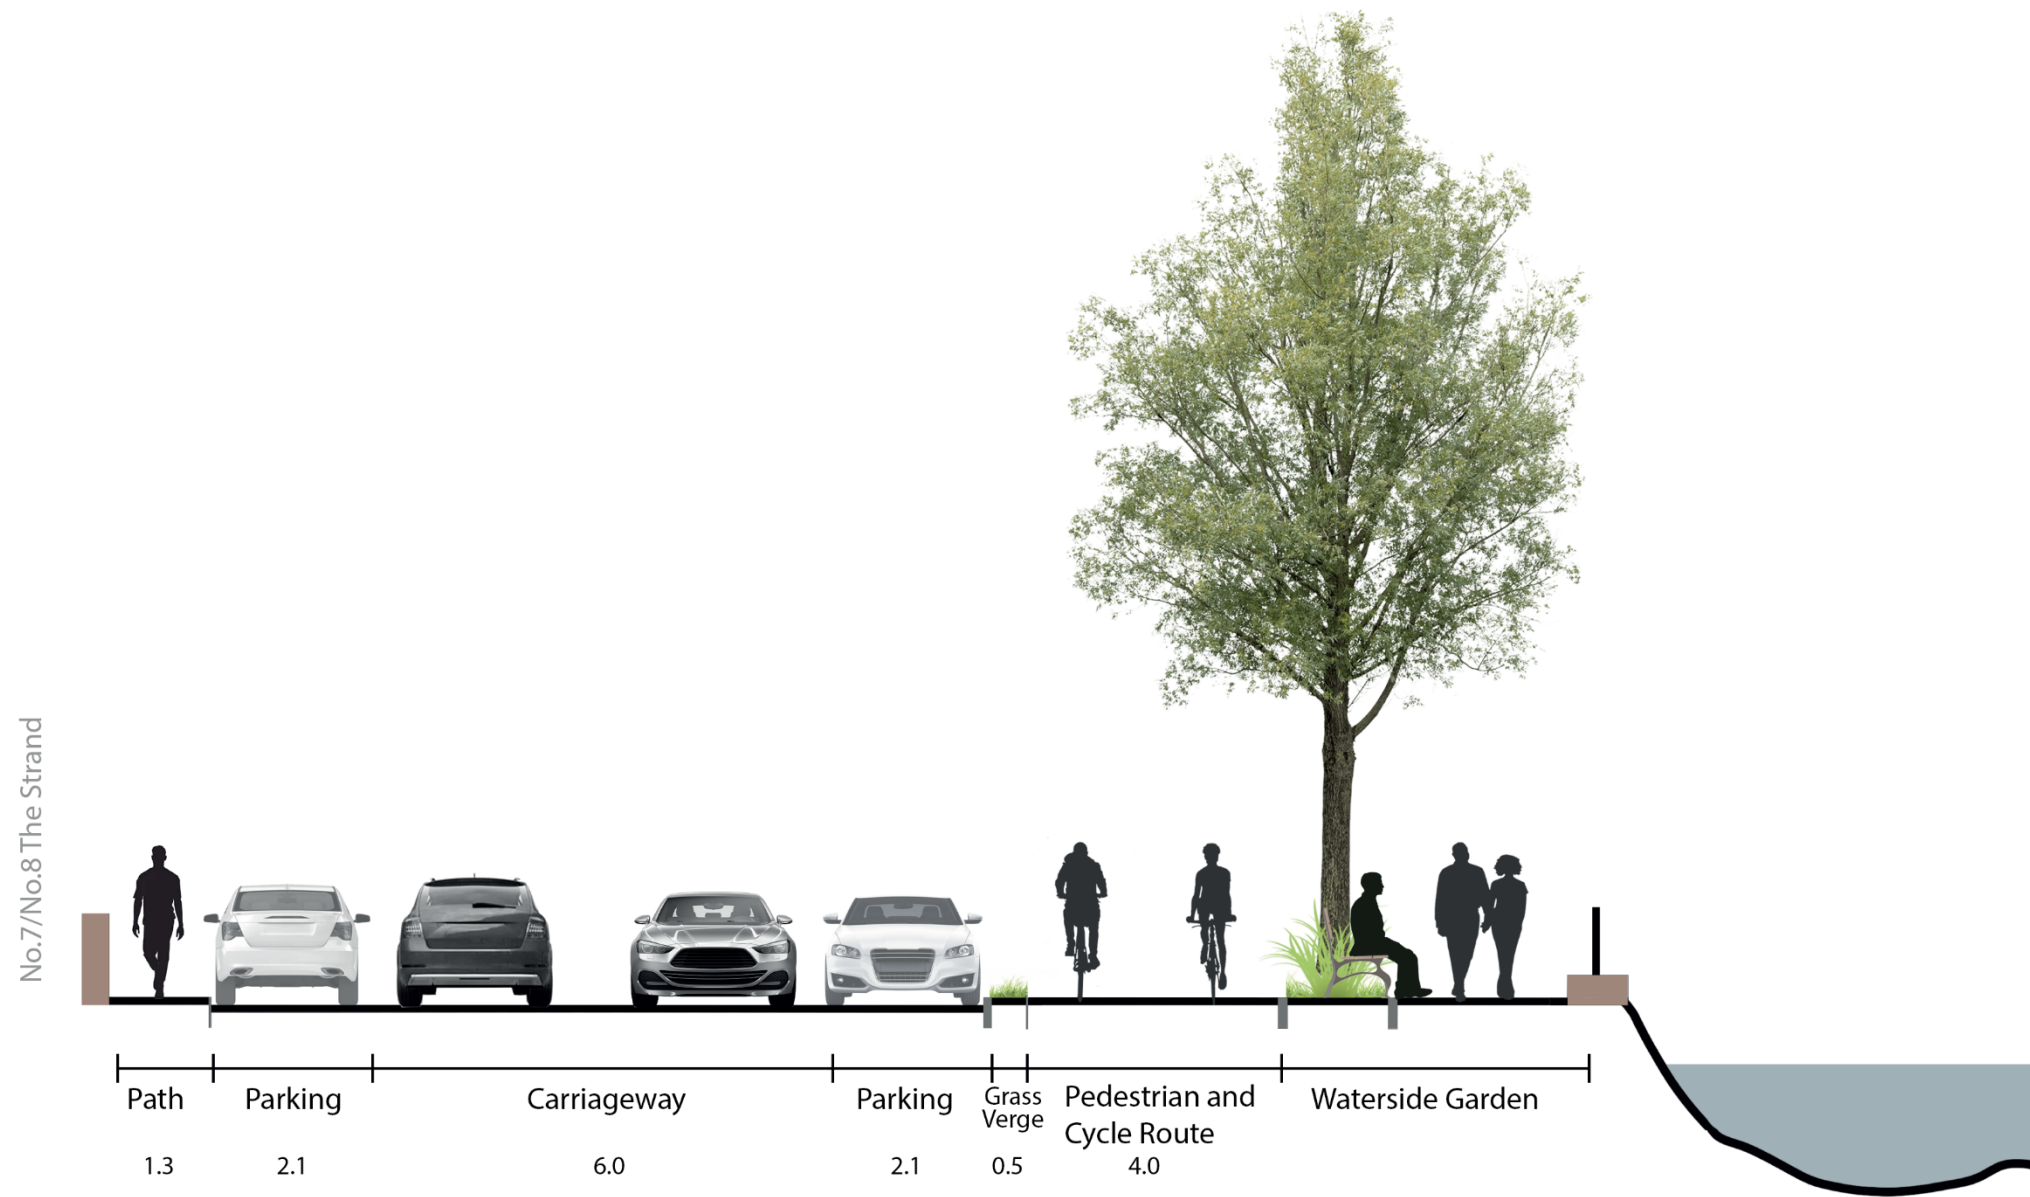

Section B-B, proposed looking North at No.7/No.8 The Strand

Notes:
Disclaimer Note:
 The Constraints and Options shown are draft only and subject to change. More detailed assessments, on-going studies and the information received from the public may result in changes to these Constraints and Options.
Nóta Séanta:
 Tá na srianta agus na roghanna atá léirithe ina bhfoirm dréacht, d'fhéadfaí teacht orthu. Is mar thoradh ar mheasúnaithe níos mionchruinne, ar staidéar leanúnach agus ar eolas ón bpobal go ndéadfar athruithe ar na srianta agus na roghanna seo.

Clients

Job Title
Monkstown Active Travel Link and Public Realm Enhancement
 Date: October - 2023

Issue	Date	By	Chkd	Appd
P01	17/10/2023	RC / IH	GZ	GZ

Drawing Title
Section - B-B
 Drawing Status
Suitability - P1 - Issued for Planning
 Job No.
281905-00 | 281905-ARP-SB-XX-RP-ZM-00017 | Issue
P01