


EXISTING BUILDING SECTION

SCALE 1:100

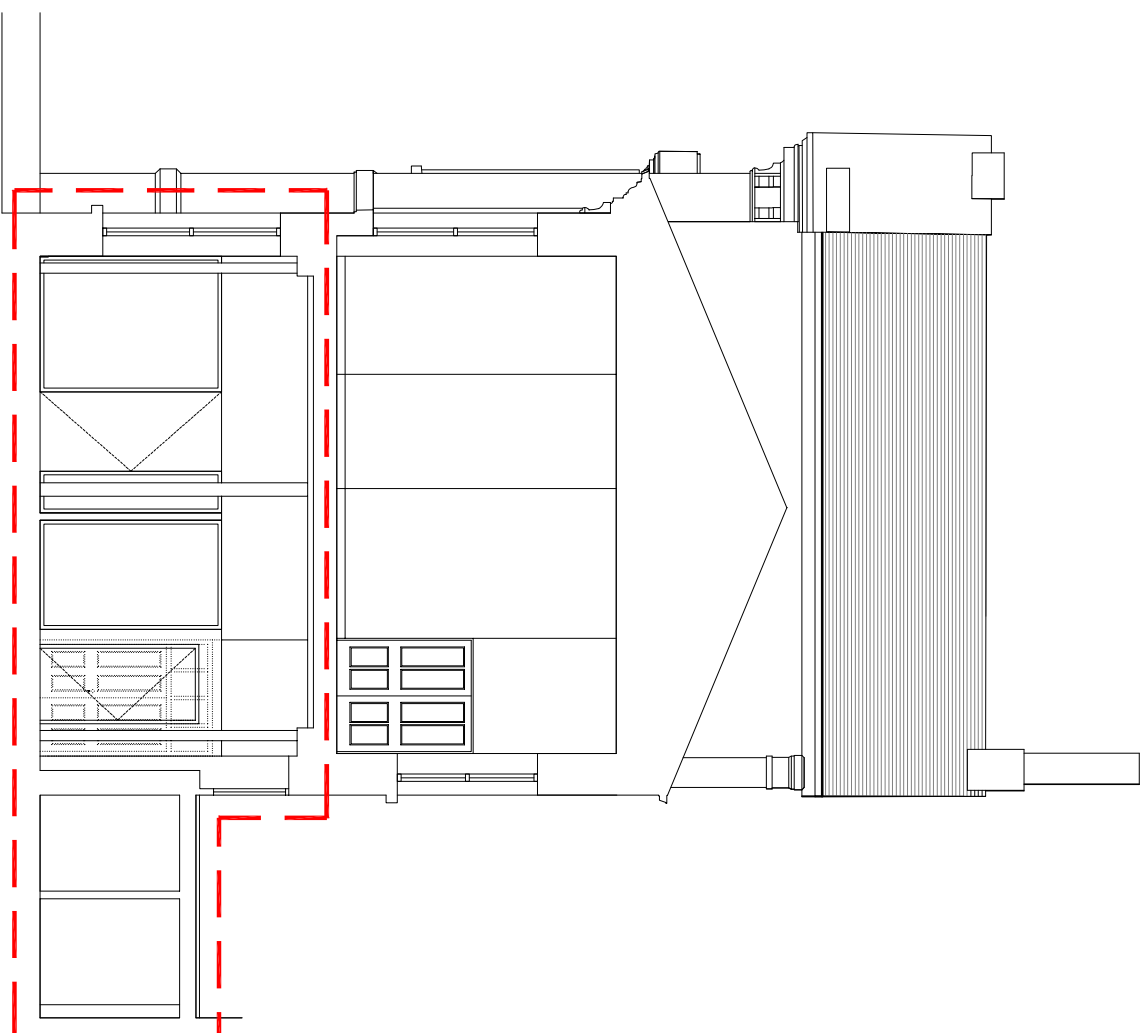

PROPOSED BUILDING SECTION

SCALE 1:100

LEGEND:
 LOCATION OF PROPOSED WORKS
 SHOWN OUTLINED IN RED

Rev	Date	Drawn Description



CONSULTING ENGINEERS

 CIVIL | STRUCTURAL | PROJECT MANAGEMENT

2 Cloughreen Business Park,
 Blarney Road, Cork,
 Ireland.
 T: +353 (0)21 4399799
 F: +353 (0)21 4399797
 E: admin@ika.ie
 W: www.ika.ie

Client:
Cork County Council

Project:
Proposed E-Hub
 At Cobh Library, Cobh,
 Co. Cork

Drawing Title:			
Existing & Proposed Building Sections			
Designed: BA	Drawn: TL	Date: Sept '23	
Eng. Chk: BA	Eng. Chk: BA	Scale: 1:100 @ A3	
Project No: 0573000			
Drawing No: 103	Status: INF	Rev: 0	