



DETAIL OF FIELD DRAIN
SCALE 1:20

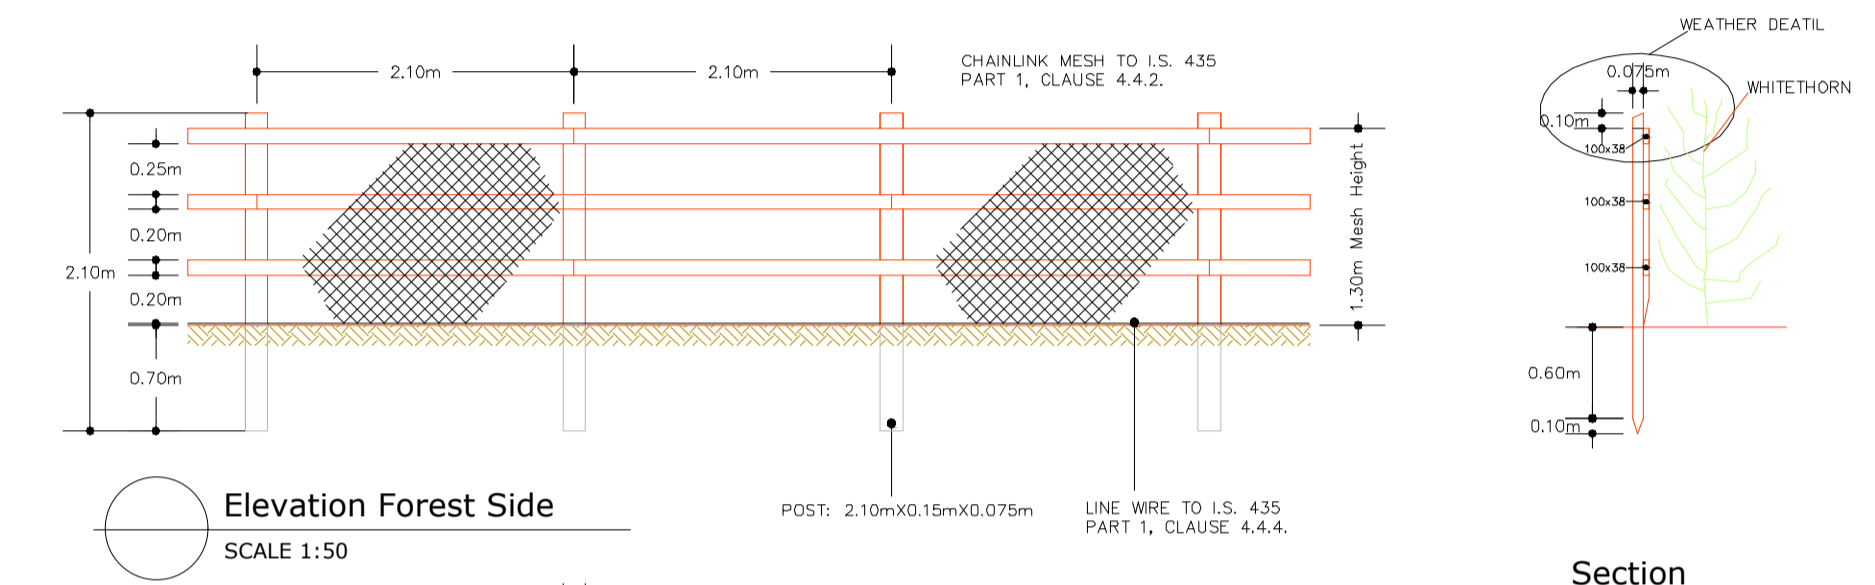

- NOTES:**
- FENCES SHALL BE CONSTRUCTED IN ACCORDANCE WITH RC 25 AND ERECTED IN ACCORDANCE WITH CLAUSE 2.5 OF RC 25 EXCEPT WHERE OTHERWISE SHOWN.
 - ANY LENGTH OF FENCING (INCLUDING BRANCHES OR SPURS) SHALL START WITH A POST AND END WITH A POST. AN ADDITIONAL POST SHALL BE PROVIDED AT FENCE JUNCTIONS AND AT FENCE CORNERS.
 - POST HOLES FALLING IN ROCK SHALL BE EXCAVATED TO THE DEPTH SHOWN ON THIS DRAWING OR, WITH THE ENGINEER'S APPROVAL, TO A DEPTH OF 500mm, AND SHALL BE BACKFILLED WITH MIX ST2 CONCRETE. WHERE A REDUCED DEPTH OF HOLE IS ACCEPTED BY THE ENGINEER, THE TOP OF THE POST SHALL BE SUITABLY CUT AND TREATED IN ACCORDANCE WITH THE RELEVANT CCA MANUFACTURER'S RECOMMENDATIONS.
 - FENCE TYPES SHALL BE AS FOLLOWS DEPENDING ON THE REQUIRED PRESERVATION TREATMENT:
TYPE A COPPER-CHROME-ARSENIC IN ACCORDANCE WITH RC 25 AND IS/EN 599, PARTS 1 AND 2.

- FIXING**
- FIX 1 LINE WIRE TO FIELD SIDE OF POSTS AS CLOSE TO GROUND LEVEL AS POSSIBLE.
 - SECURE CHAINLINK MESH TO FIELD SIDE OF RAILS WITH 4 STAPLES PER LIN. METRE ON THE TOP RAIL AND 1 STAPLE PER LIN. METRE ON OTHER RAILS. SECURE TO LINE WIRE WITH 2mm TYING WIRE OR WITH APPROVED GALVANISED HOG-RINGS AT 4 TIES/HOG-RINGS PER METRE. 2mm GALV. M.S. TYING WIRE TO COMPLY WITH BS 1722. WIRE STAPLES SHALL BE GALV. 30mm X 3.75mm ROUND.

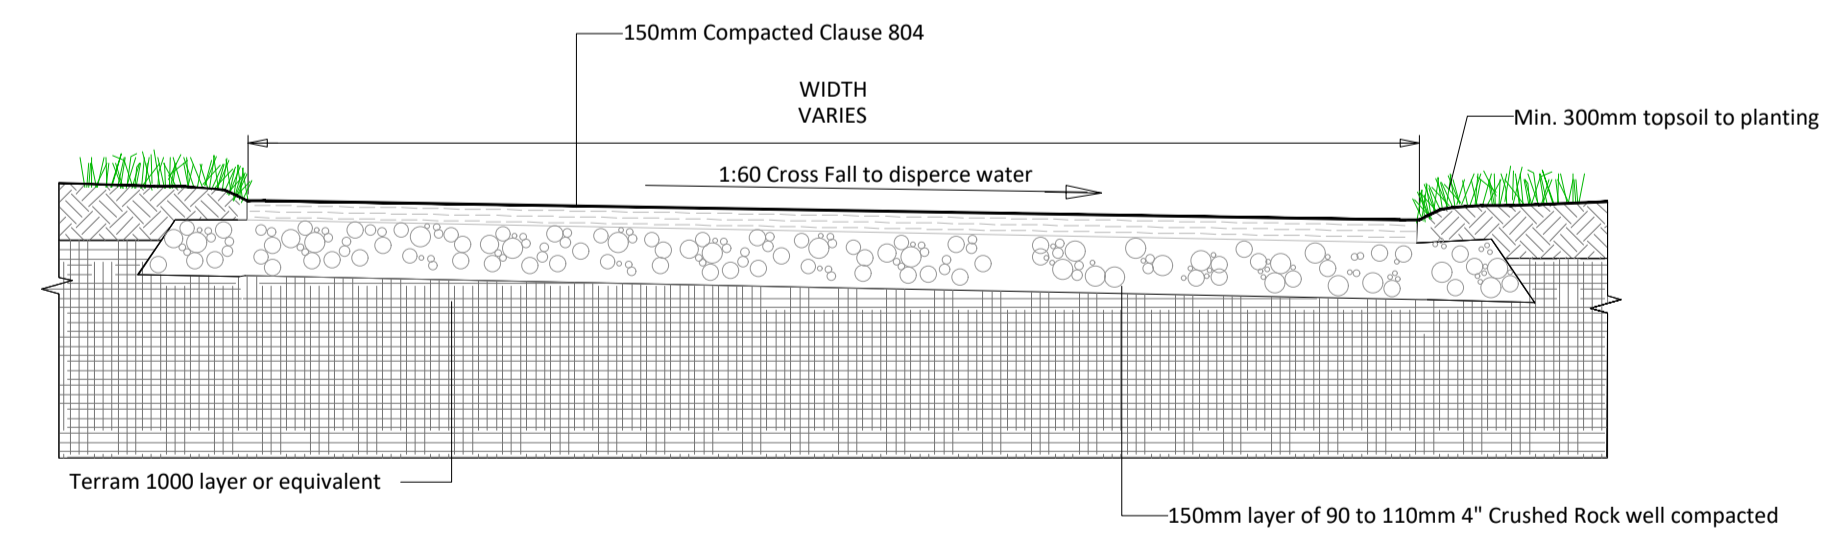

Section of Carpark Surface
SCALE 1:20

Legend:

© Ordnance Survey Ireland. All rights reserved.
Licence number 2017/06/CCMA/CorkCountyCouncil

Sheet Size - A1

Note:

Rev.	Date	By	Description

File Path: c:\projects\2022\fermoy (fy)\018 proposed part 8 @ carpark balard kilworth (fy-022-018-001)

Project: Proposed Car Park at Ballard Forest, Kilworth, Co. Cork			
Title: Part 8 Site Layout Map			
Designed: F.J.	Checked: XX	Scales: 1:200	Drawing No:
Drawn: D.L.	Approved: XX	Date: September 23	FY-022-018-03
Surveyed: D.L.	Revision: A		

CORK COUNTY COUNCIL
Municipal District Operations & Rural Development

Niall Healy
Director of Services.