


HAULBOWLINE ISLAND  
 A R P  
 64 0 0  
 Including 9 0 16 water

Rocky Island  
 A R P  
 3 0 5

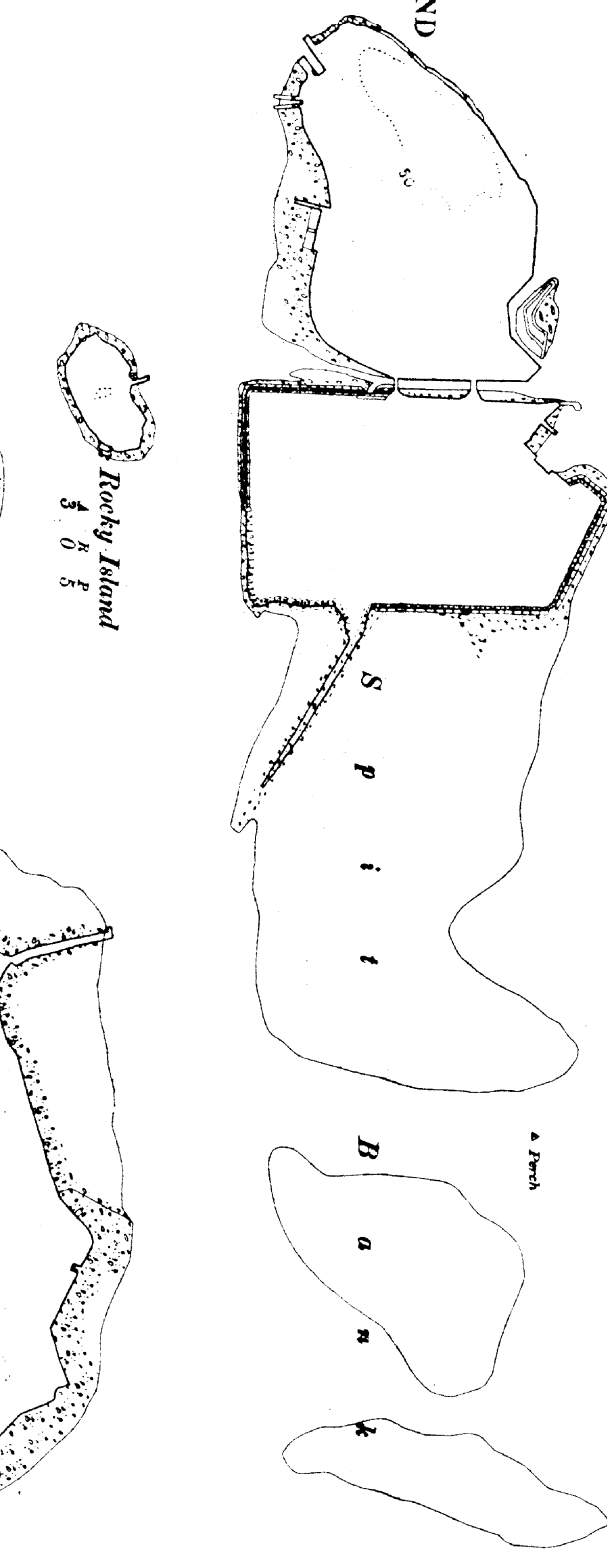


SITE OUTLINED IN RED

Computer Generated Map  
 Date: September 2023  
 Scale 1:10560

Produced by RKA Consulting Engineers  
 Ordnance Survey Ireland Licence No. CYAL50313506

SITE LOCATION MAP No. 1  
 SCALE 1:10560

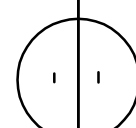

Description:  
 Historic 6" Latest Edition  
 Publisher / Source:  
 Ordnance Survey Ireland (OSi)  
 Data Source / Reference:  
 CK075  
 Revision Date =  
 Survey Date = 31-Dec-1929  
 Levellled Date = 31-Dec-1935  
 CK076  
 Revision Date =  
 Survey Date = 31-Dec-1933  
 Levellled Date = 31-Dec-1933  
 CK087  
 Revision Date =  
 Survey Date = 31-Dec-1929  
 Levellled Date = 31-Dec-1934  
 CK088  
 Revision Date =  
 Survey Date = 31-Dec-1930  
 Levellled Date = 31-Dec-1935

Clip Extent / Area of Interest (AOI):  
 LXX.LLY = 576163.0,563949.0  
 LRX.LRY = 583173.0,563949.0  
 ULX.ULY = 576163.0,569143.0  
 URX.URY = 583173.0,569143.0  
 Projection / Spatial Reference:  
 IRENET95\_ITM  
 Centre Point Coordinates:  
 X,Y = 579668.0,566546.0  
 Data Extraction Date:  
 31-Oct-2023  
 License / Copyright:  
 Ordnance Survey Ireland 'Terms of Use' apply.  
 Please visit [www.osi.ie/about/terms-conditions](http://www.osi.ie/about/terms-conditions).  
 © Ordnance Survey Ireland, 2023

Compiled and published by Ordnance Survey Ireland, Phoenix Park, Dublin 8, Ireland. Unauthorised reproduction infringes Ordnance Survey Ireland and Government of Ireland copyright.  
 All rights reserved. No part of this publication may be copied, reproduced or transmitted in any form or by any means without the prior written permission of the copyright owners.  
 The representation on this map of a road, track or footpath is not evidence of the existence of a right of way.  
 Ordnance Survey maps never show legal property boundaries, nor do they show ownership of physical features.



2 Clophreen Business Park,  
 Blarney Road, Cork,  
 Ireland.  
**rka**  
 T: +353 (0)21 4399799  
 F: +353 (0)21 4399797  
 E: [admin@rka.ie](mailto:admin@rka.ie)  
 W: [www.rka.ie](http://www.rka.ie)  
**CONSULTING ENGINEERS**  
 CIVIL | STRUCTURAL | PROJECT MANAGEMENT