

IMAGE 1 - BRIDGE SOFFIT - @ MID SPAN

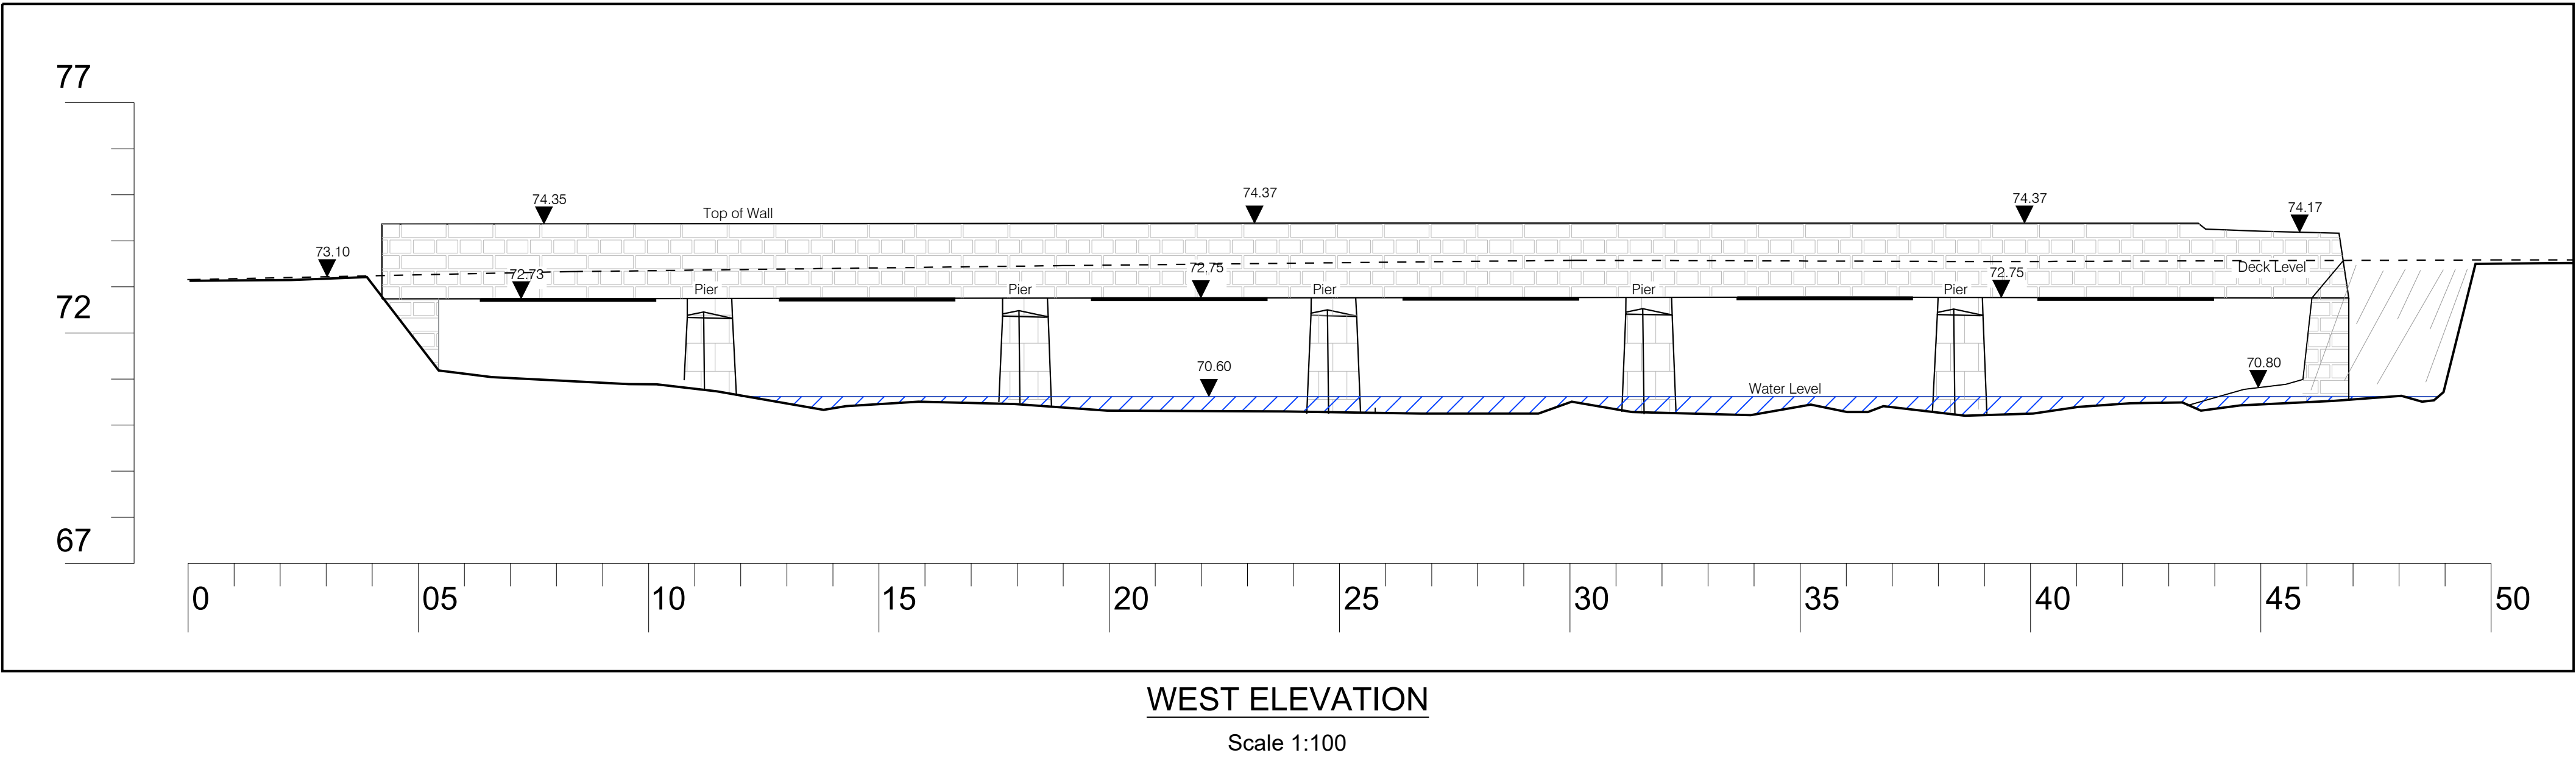



IMAGE 2 - BRIDGE SOFFIT - @ SUPPORT

If Applicable : Ordnance Survey Ireland Licence No. CYAL50221678 © Ordnance Survey Ireland and Government of Ireland

Rev.	Description	App By	Date
A	ISSUE FOR DISCUSSION	BDH	03.05.23
B	ISSUE FOR PLANNING	BDH	17.08.23

PROJECT	CORK COUNTY BRIDGE REHABILITATION SOUTH & WEST REGION 2019			CLIENT	
				 Cork County Council Comhairle Contae Chorcaí	
SHEET	ARDCAHAN BRIDGE ELEVATIONS			Date	03.05.23
				Project number	P1959
				Scale (@ A1-) As Shown	
			Drawn by	SOC	Drawing Number
			Checked by	TL	P1959-ARDH-0003
			Rev		B