



PLAN VIEW - Remedial works at Steel Beams

Scale 1:25

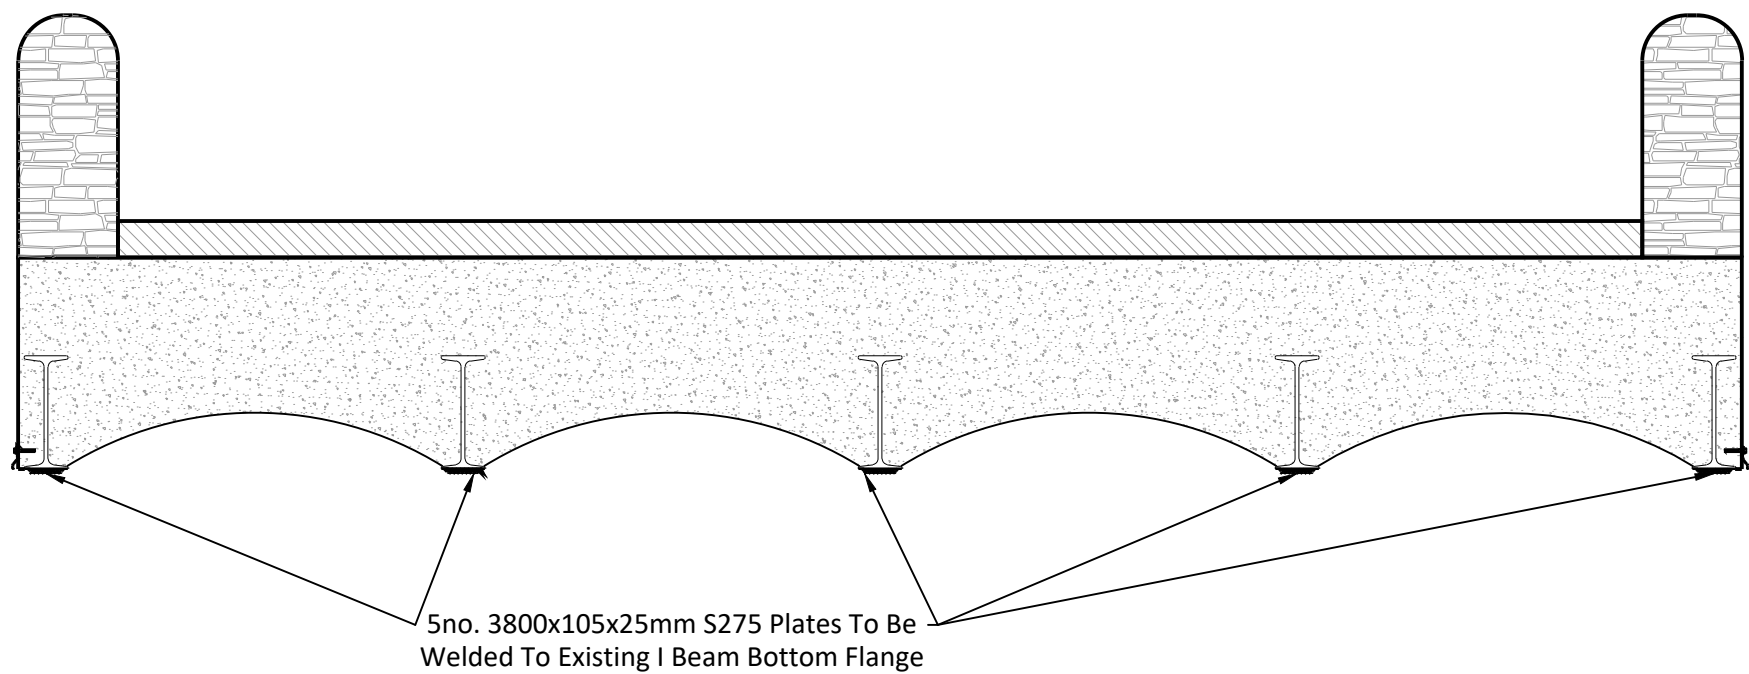


TRANSVERSE SECTION THROUGH BRIDGE

Scale 1:25

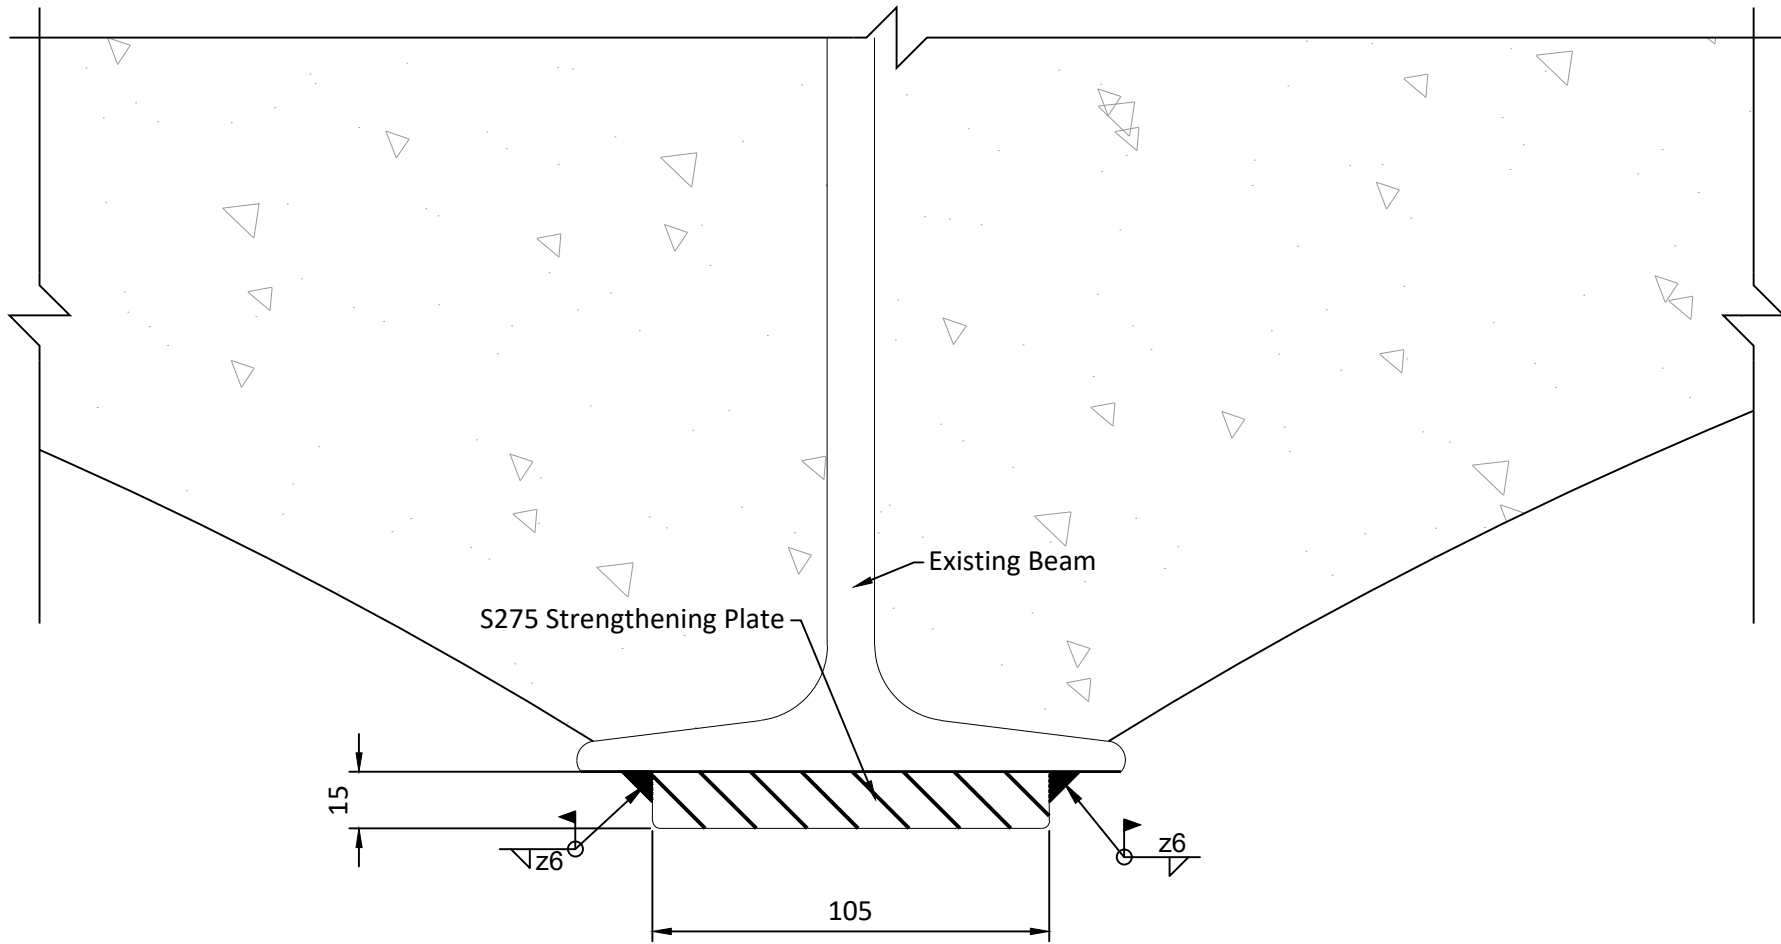


DETAIL A - Strengthening Plate

Scale 1:2

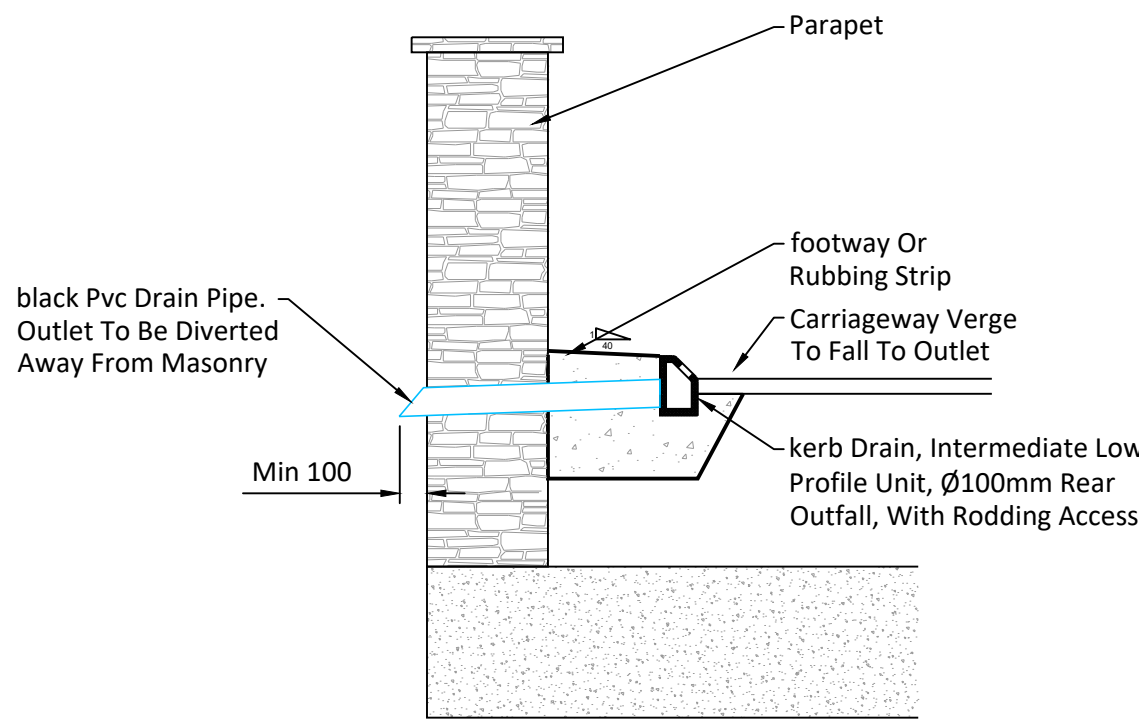


DETAIL B - KERB DRAIN

Scale 1:25

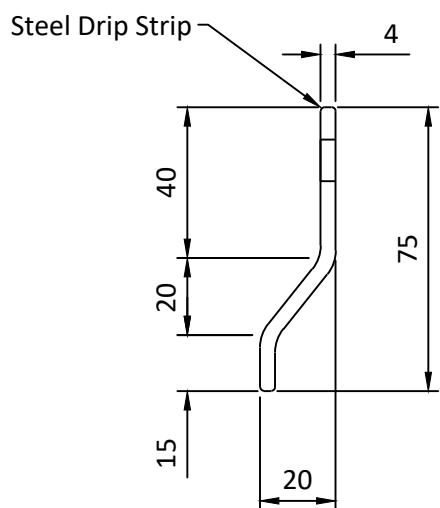


Drip Strip Cross-Section

Scale 1:2

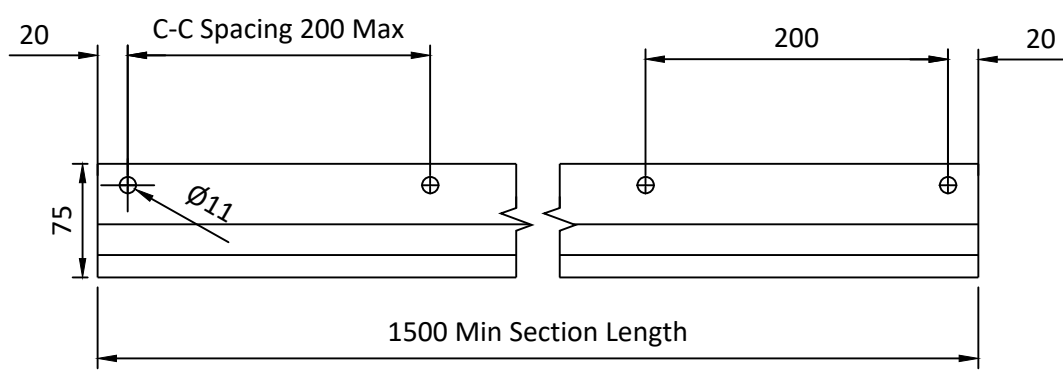

Drip Strip Elevation

Scale 1:5

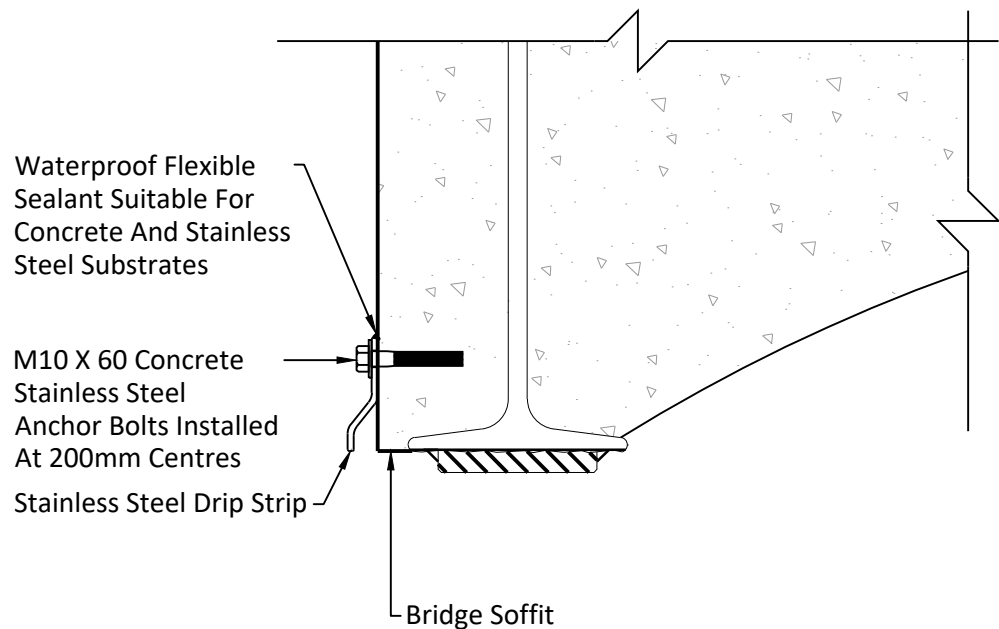


Drip Strip Installation

Scale 1:5

- Notes
1. Dimension in millimeters unless otherwise notes.
 2. Levels shown relative to ordinance datum (Malin Head).
 3. Known existing service location shown in prelim safety and health plan. Locations to be confirmed on site by contractor.
 4. Drawing to be read in conjunction with the works specification.
 5. Cast in situ rubbing strip kerb to conform to CC-SCD-01102

If Applicable : Ordnance Survey Ireland Licence No. CYAL50221678 © Ordnance Survey Ireland and Government of Ireland

Rev.	Description	App By	Date
A	ISSUE FOR DISCUSSION	BDH	03.05.23
B	ISSUE FOR PLANNING	BDH	17.08.23

PROJECT	CORK COUNTY BRIDGE REHABILITATION SOUTH & WEST REGION 2019		CLIENT		 <div>Cork County Council Comhairle Contae Chorcaí</div>			
SHEET	ARDCAHAN CONSTRUCTION DETAILS		Date	03.05.23	Project number	P1959	Scale (@ A1-)	As Shown
			Drawn by	SOC	Drawing Number			Rev
			Checked by	TL	P1959-ARDH-0004			B