

Cork County Council



Proposed Traffic Calming Works on the L5057 St Theresa's Place, Kanturk, Co Cork


Drawing Schedule

Drawing No.	Drawing Title	Rev.	Scale	Size
L5057-LM-01_D0	Site Location Map	D0	NTS	A3
L5057-LA-01_D0	Site Layout Plan	D0	NTS	A3


Section 38

Regional & Local Road Design Office
Floor 3
County Library Building
Carrigrohane Road, Cork, T12 K335.

April 2025

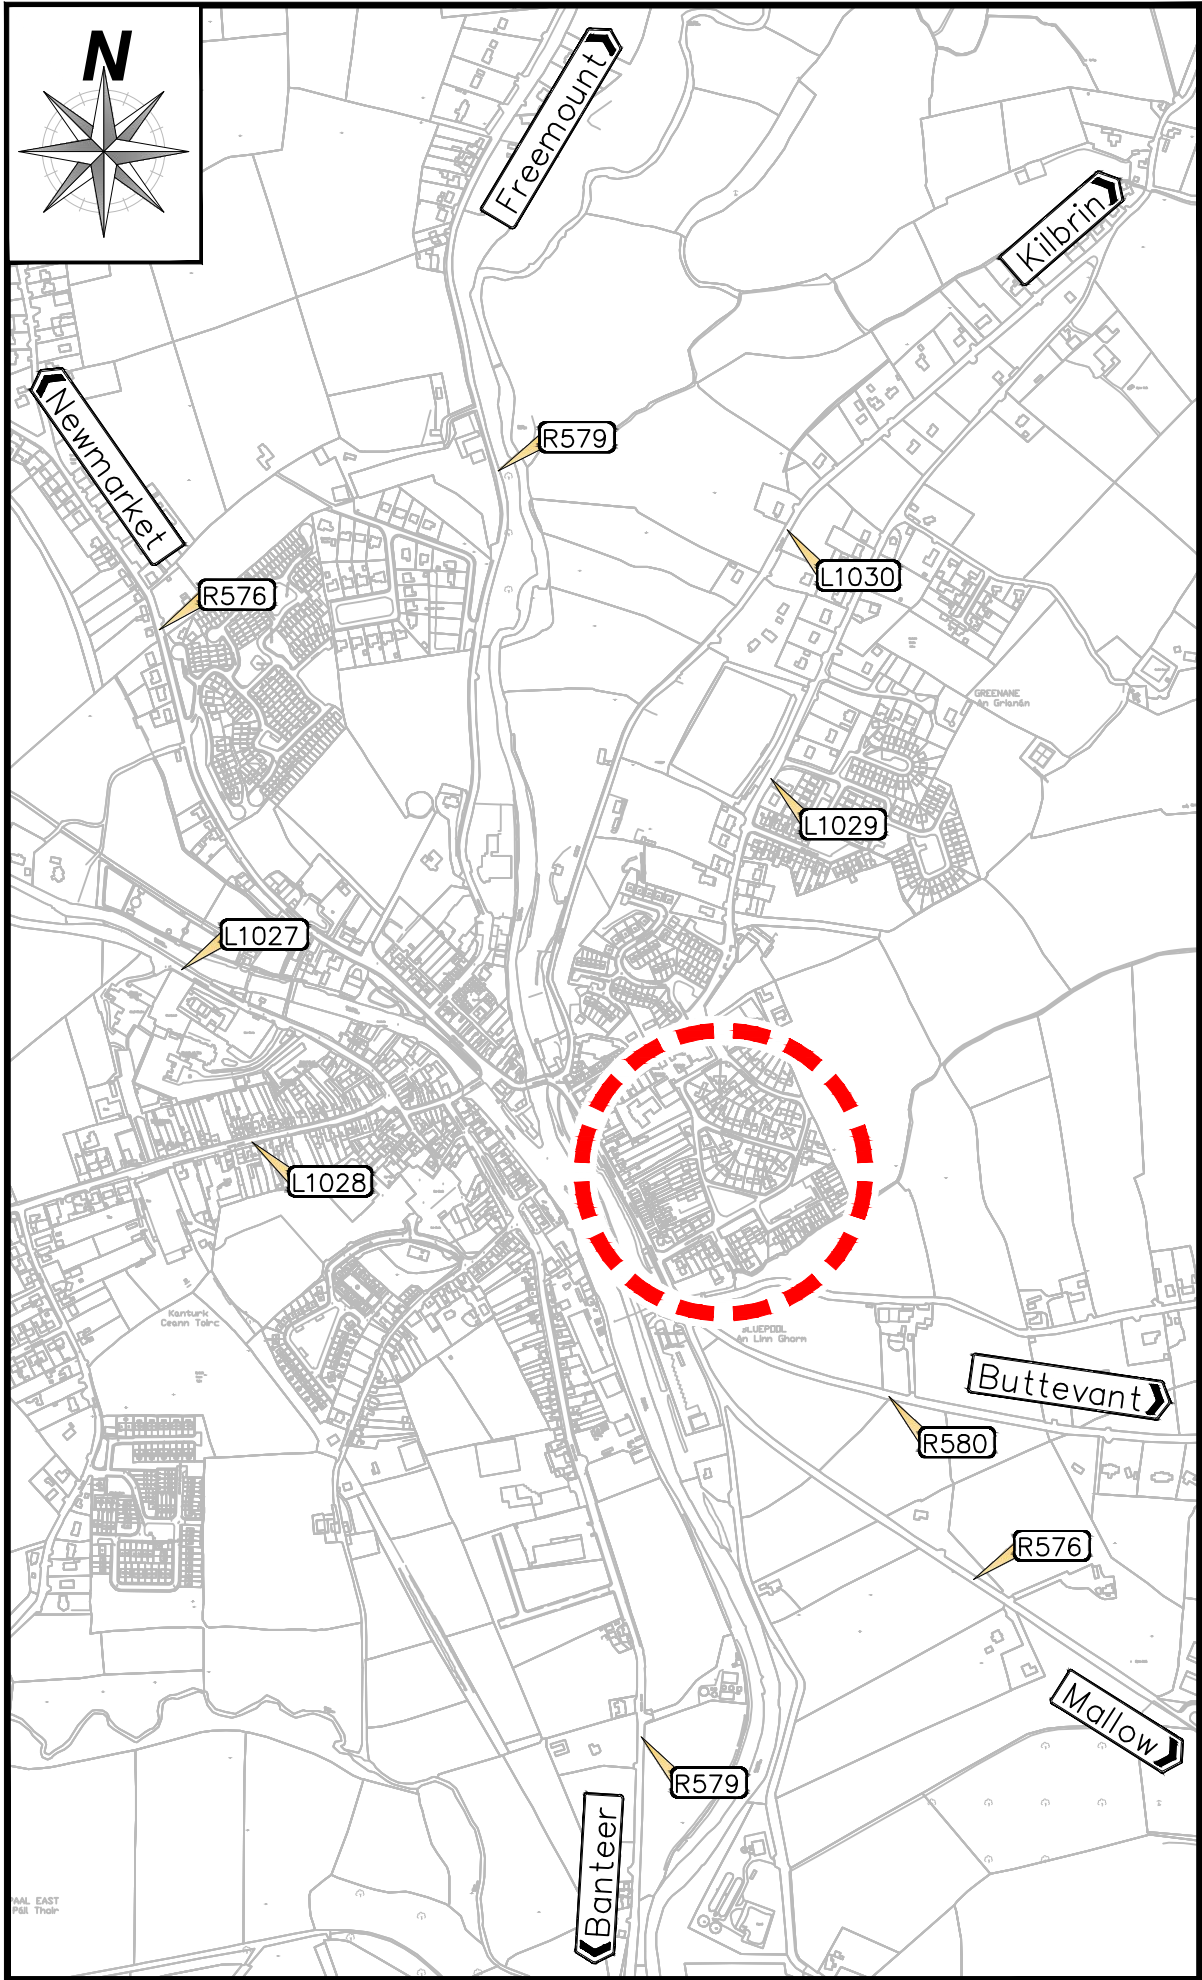

Site Location Map (Not to Scale)

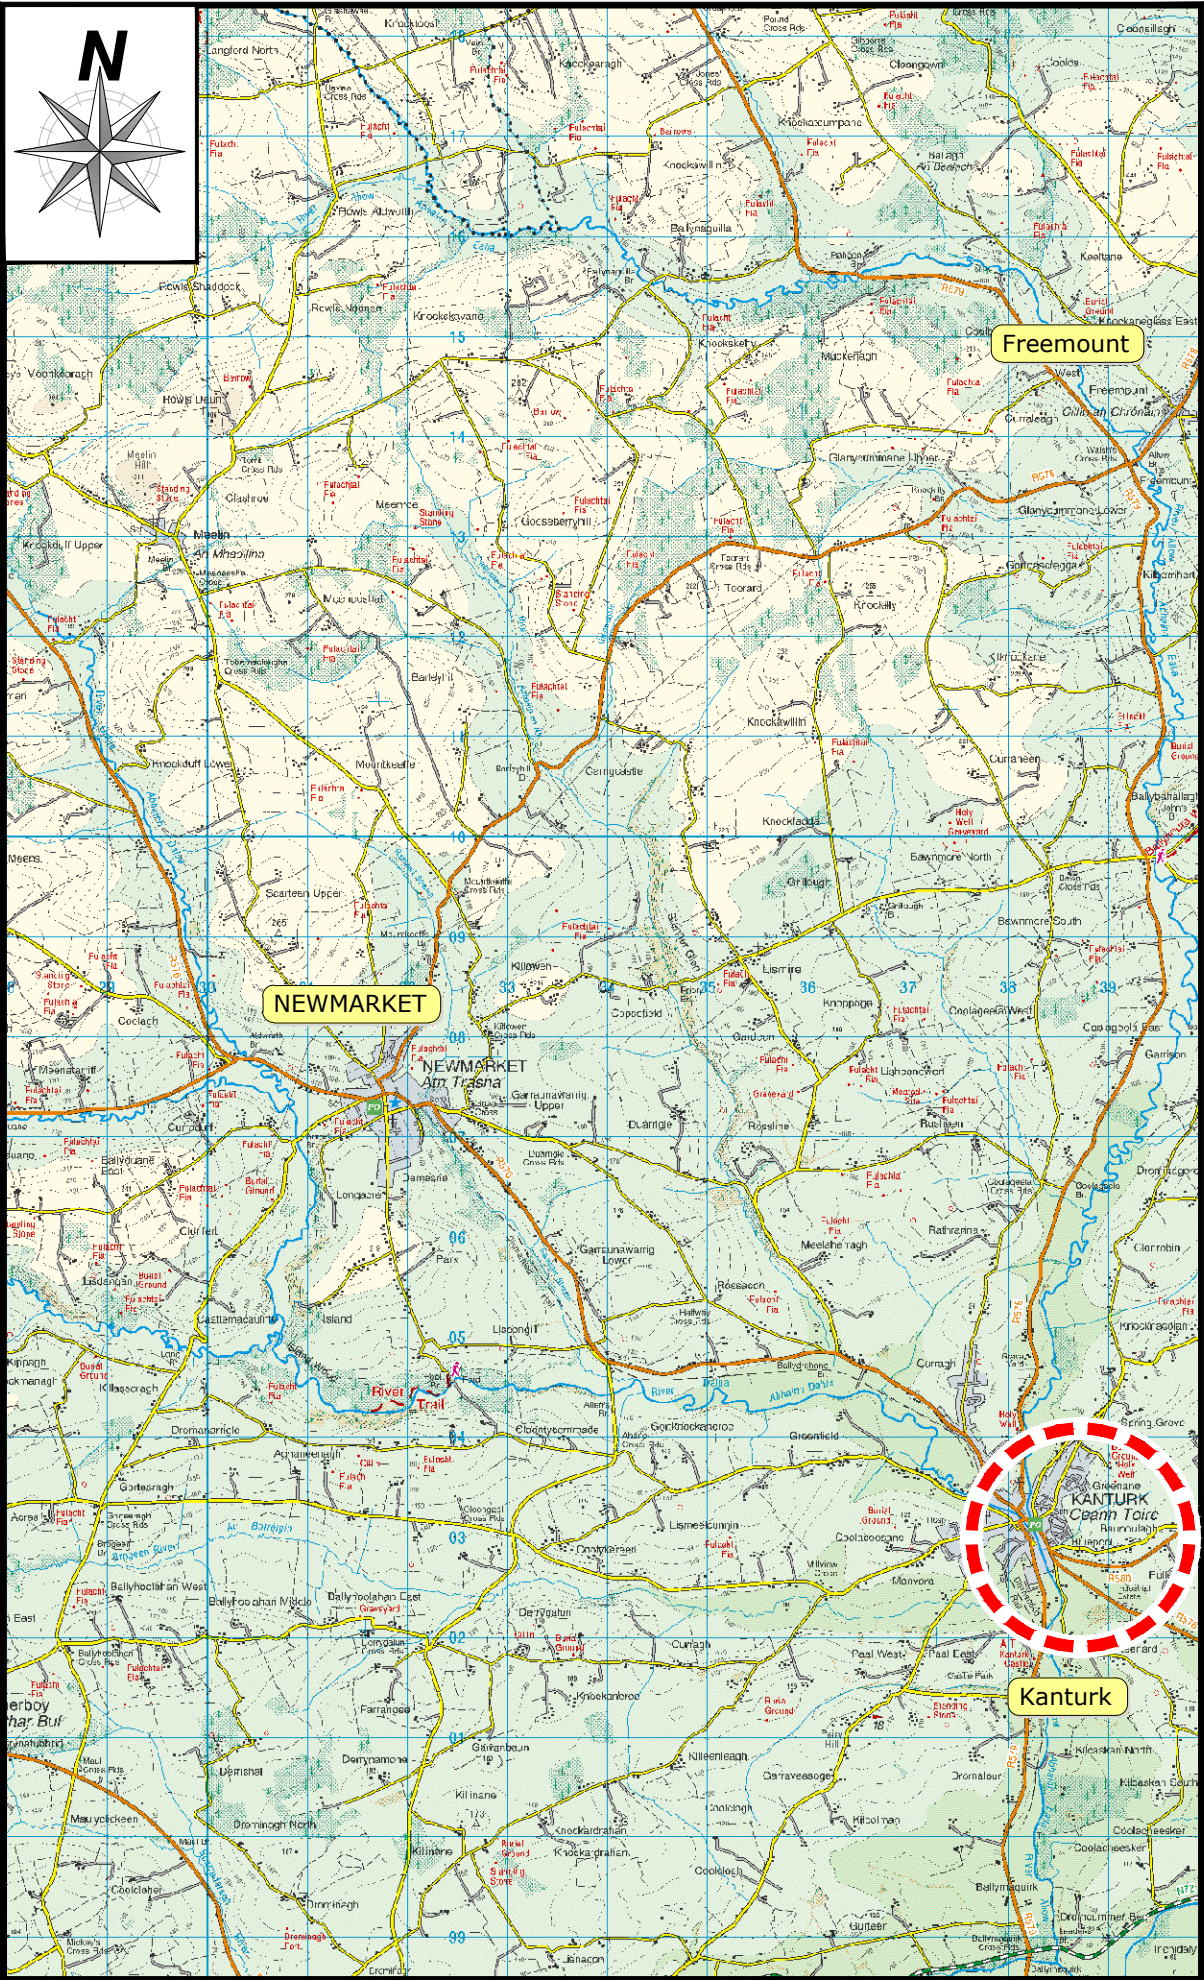

Site Location Map (Not to Scale)

NOTES

Dimensions not to be scaled from drawing. Any queries to be conveyed to the CCC Road Design Office, Innishmore, Ballincollig.

The information shown on this plan is a general guide and the accuracy thereof cannot be guaranteed. No liability is accepted for any discrepancy, omission or deviation and the actual position of services and underground plant must be established on site before any mechanical excavation is undertaken.

LEGEND

 Scheme Location

Rev	By	Date	Description
00	JM	21-03-25	Section 38
01	JM	14-03-25	Preliminary Design

Copyright

The information on this drawing is confidential and must not be disclosed to any third party or reproduced, in whole or part, without the express written consent of Cork County Council. All drawings remain the property of Cork County Council.

Includes Ordnance Survey Ireland data reproduced under OSI Licence number 2020/06/CCHA/CorkCountyCouncil. Unauthorised reproduction infringes Ordnance Survey Ireland and Government of Ireland copyright. © Ordnance Survey Ireland, 2025.

0m 10mm 20mm 30mm 40mm 50mm


 **CORK COUNTY COUNCIL**
Regional & Local Roads Design Office
Floor 3, County Library Building,
Carrigrohane Road, Cork, T12 K335.

Project: **Kanturk-Mallow Municipal District
Low Cost Safety Scheme**

Title: **Site Location Map
St Theresa's Place, Kanturk**

Rev	By	Date	Description	Rev	By	Date	Description
00	JM	21 March 2025	***Section 38***	01	JM	25.08.2020	NTS
02	JM	21 March 2025	***Section 38***	02	JM	25.08.2020	NTS

L5057 - LM -01 **D0**

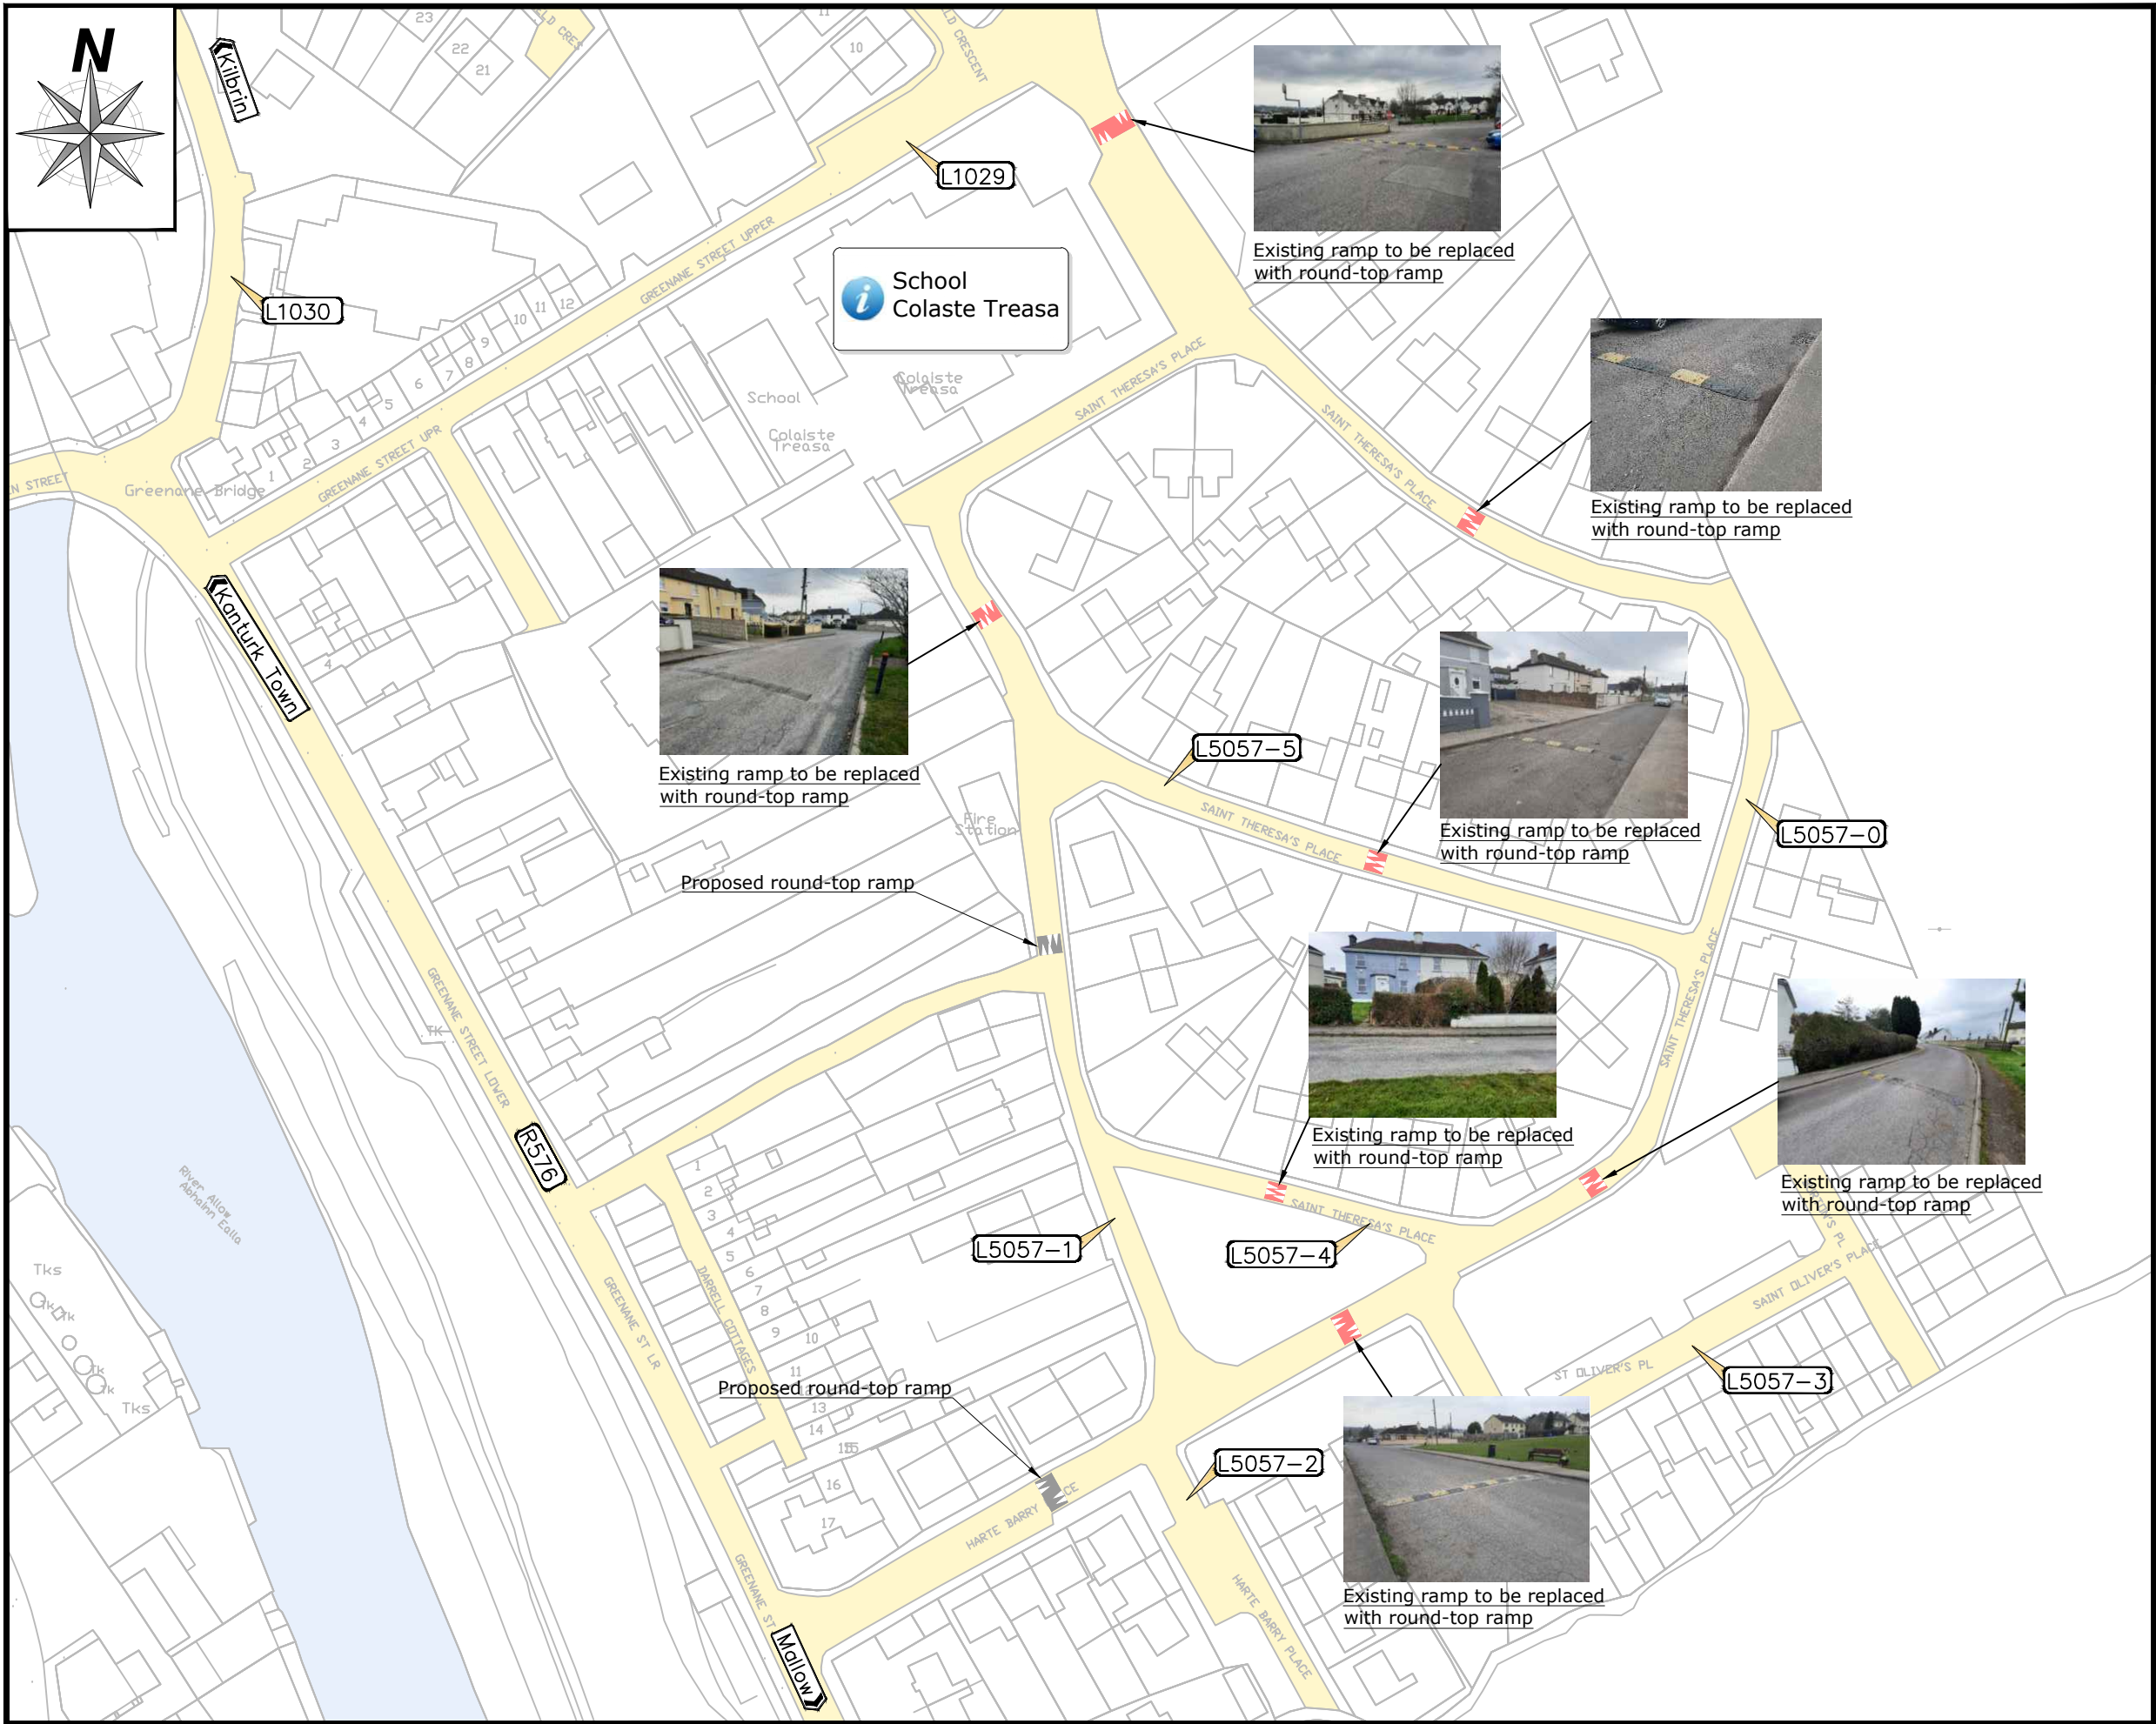

Site Layout Plan

NOTES

Dimensions not to be scaled from drawing. Any queries to be conveyed to the CCC Road Design Office, Innishmore, Ballincollig.


The information shown on this plan is a general guide and the accuracy thereof cannot be guaranteed. No liability is accepted for any discrepancy, omission or deviation and the actual position of services and underground plant must be established on site before any mechanical excavation is undertaken.

LEGEND

Existing Carriageway

Existing ramp to be replaced with round-top ramp

Proposed round-top ramp

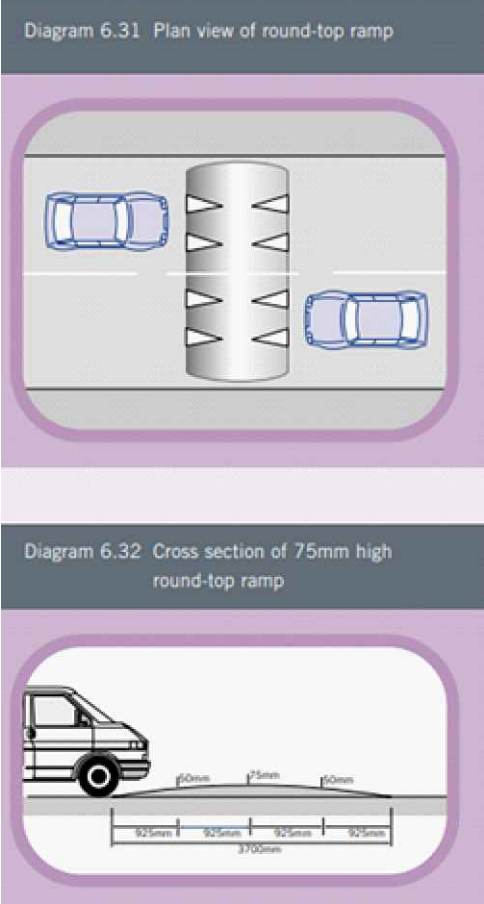

Extracts from Traffic Management Guidelines

DO	JM	21-03-25	Section 38
AO	JM	14-03-25	Preliminary Design
Rev	By	Date	Description

© Copyright

The information on this drawing is confidential and must not be disclosed to any third party or reproduced, in whole or part, without the express written consent of Cork County Council. All drawings remain the property of Cork County Council.

Includes Ordnance Survey Ireland data reproduced under OSI Licence number 2020/06/CCHA/CorkCountyCouncil.

Unauthorised reproduction infringes Ordnance Survey Ireland and Government of Ireland copyright. © Ordnance Survey Ireland, 2025.

0m10mm20mm30mm40mm50mm

CORK COUNTY COUNCIL

Regional & Local Roads Design Office

Floor 3, County Library Building,
Carrigrohane Road, Cork, T12 K335.

Project:**Kanturk-Mallow Municipal District
Low Cost Safety Scheme**

Title:**Site Layout Plan
St Theresa's Place, Kanturk**

File Path: P:\Low Cost Safety (S1W5)\2025\5057 St Theresa Place, Kanturk\Drawings\5057-LA-01_D0.dwg

Author:	JM	MC	MC	25.08.2020	NTS	NTS	A1
Date:	21 March 2025						
Sheet:	***Section 38***						D0