

# Cork County Council



## Proposed Traffic Calming at L3822, Golf Links Road, Youghal, Co Cork.

### Drawing Schedule

Drawing No.	Drawing Title	Rev.	Scale	Size
L3822-LM-01	Location Map	D1	NTS	A3
L3822-LA-01	Proposed Layout - Lower	D1	1:500	A1
L3822-LA-02	Proposed Layout - Upper	D1	1:1000	A1

**Section 38**


**Regional & Local Road Design Office**

*Floor 3*


*County Library Building*

*Carrigrohane Road, Cork, T12 K335.*

**July 2023**

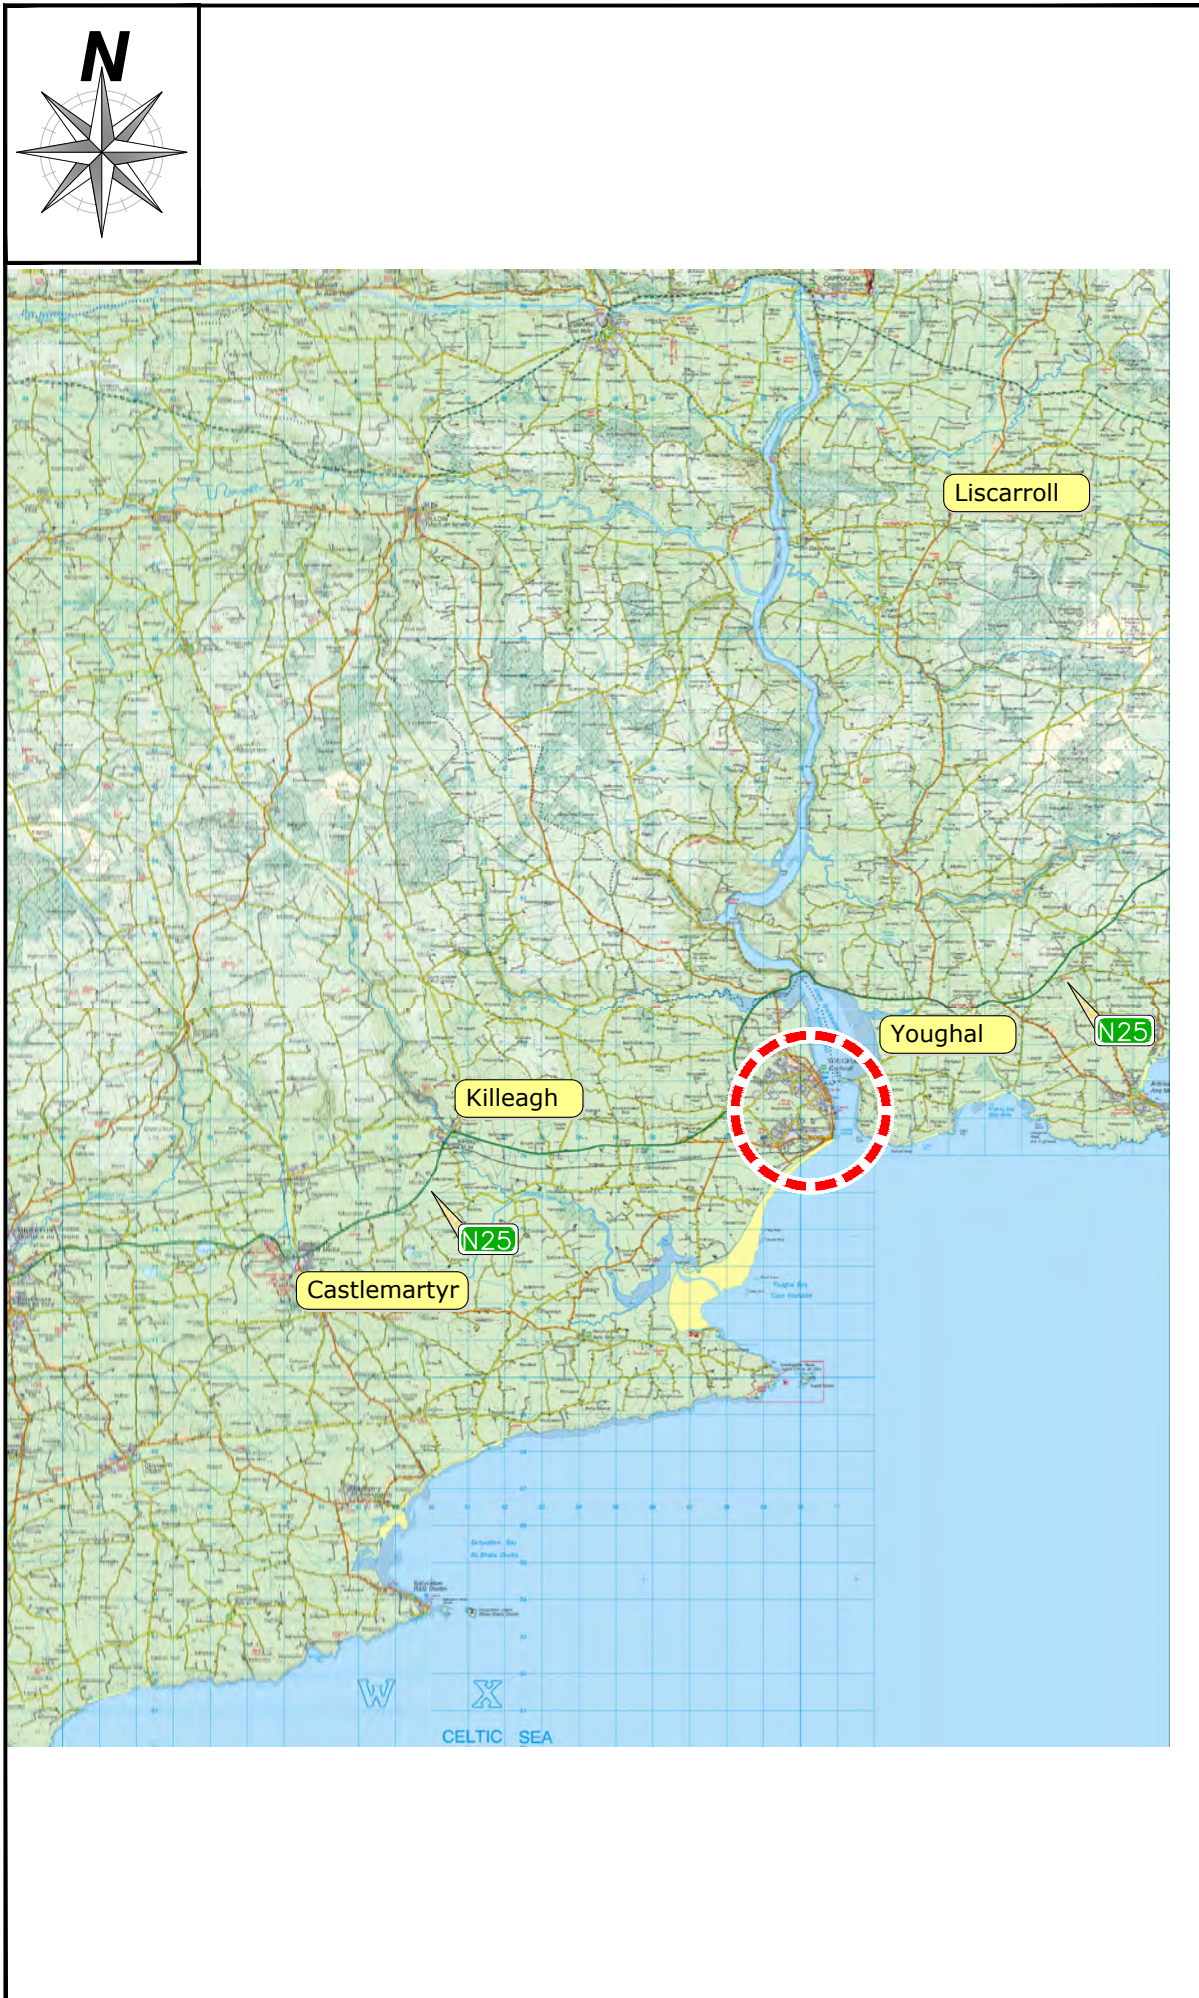


Not to Scale

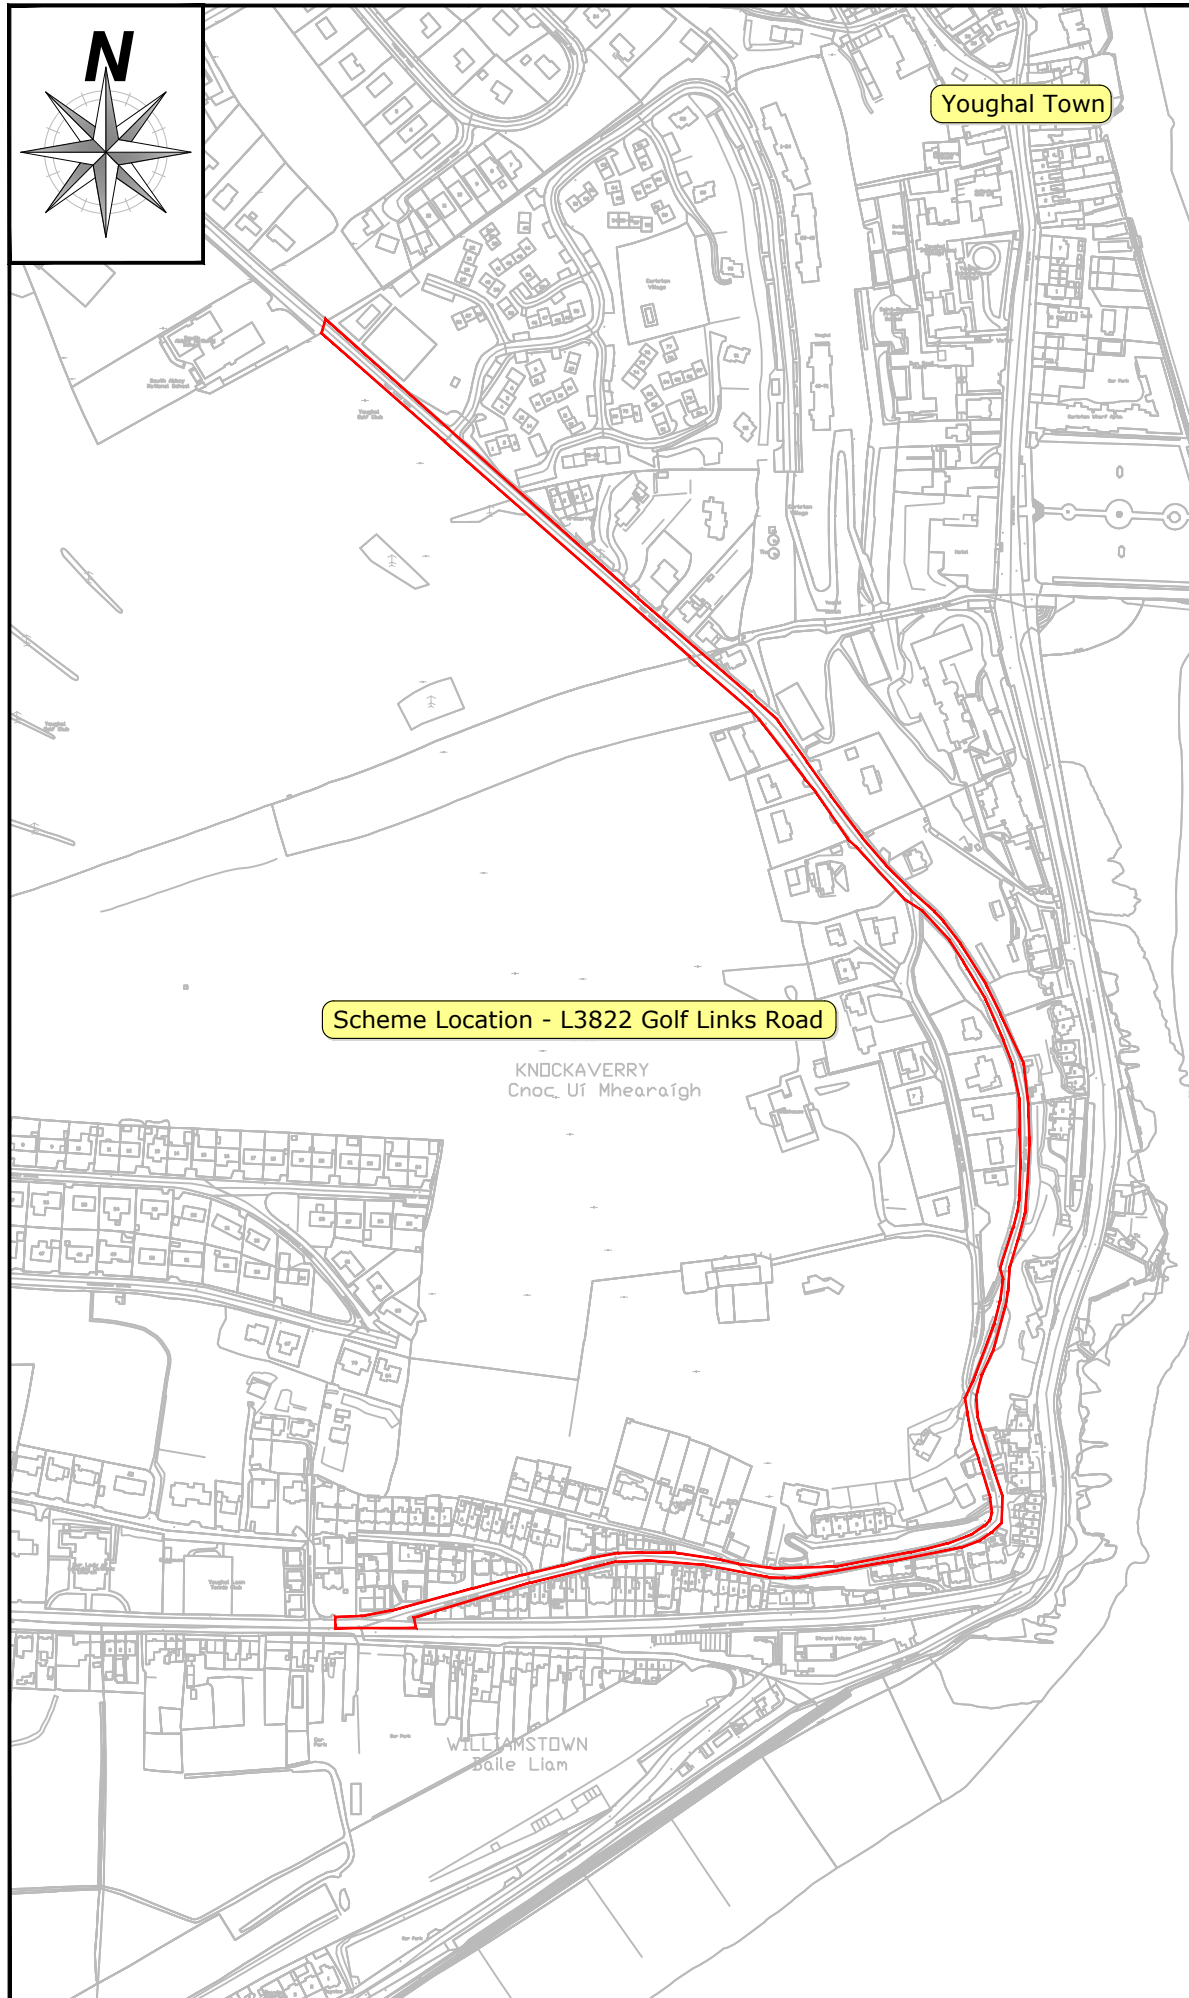


Not to Scale

Rev	By	Date	Description
© Copyright			
The information on this drawing is confidential and must not be disclosed to any third party or reproduced, in whole or part, without the express written consent of Cork County Council. All drawings remain the property of Cork County Council.			
Includes Ordnance Survey Ireland data reproduced under OSI Licence number 2020 OSI, NIA, OAS. Unauthorised reproduction infringes Ordnance Survey Ireland and Government of Ireland copyright. © Ordnance Survey Ireland, year 2021.			
<b>CORK COUNTY COUNCIL</b> Regional & Local Roads Design Office Floor 3 County Library Building Carrigrohane Road Cork T12 K335			
Project:			
<b>L3822 Golf Links Road, Traffic Calming Scheme</b>			
Title:			
Location Map			
<small>File Path: C:\Users\jaden\OneDrive\Desktop\CCC\Projects\Projects\2023\Golf Links Road Youghal\3822-LM-01.dwg</small>			
Author:	AL	Checked:	**
Approved:	**	Date:	14.04.2011
Scale:	NTS	Sheet:	A3
Date:	4 July 2023		
Section:	Section 38		L3822-LM-01
Sheet:			D1

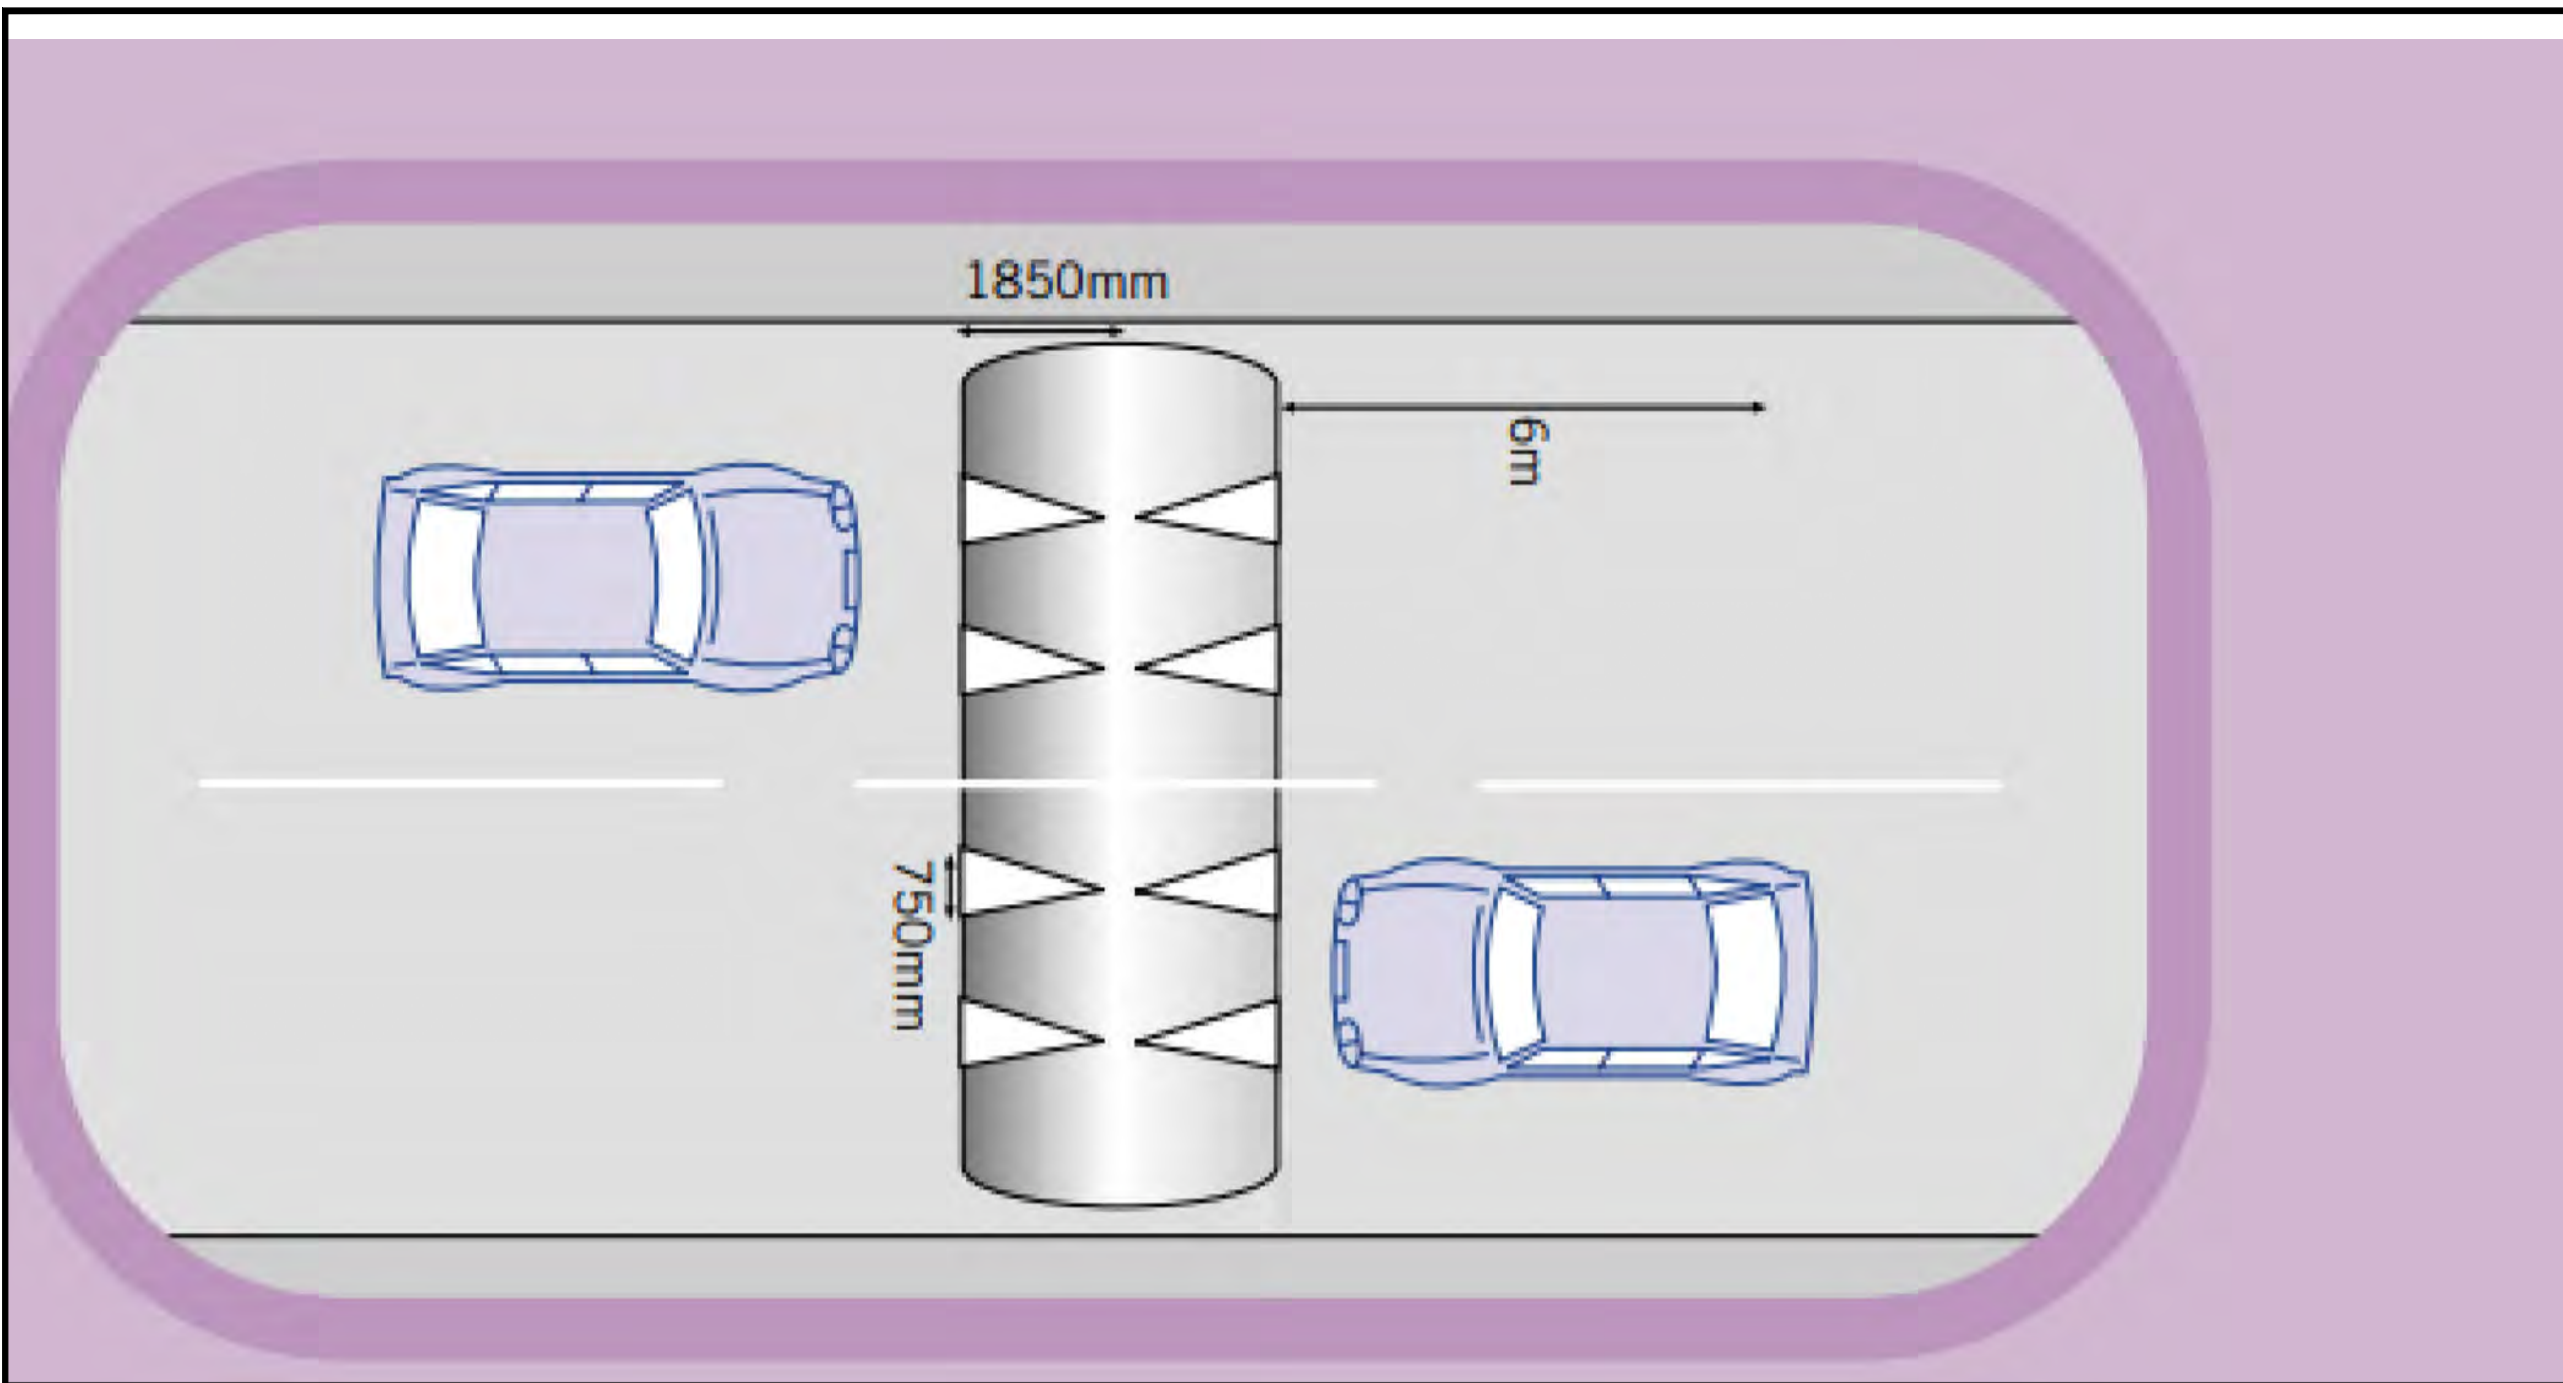


Proposed Round Top Ramp Detail

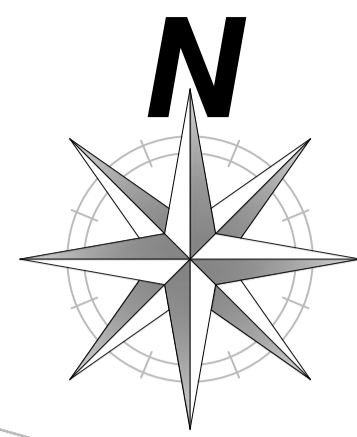

**LEGEND**

- Existing road
- Existing footpath
- Existing public lighting column
- Proposed Ramp

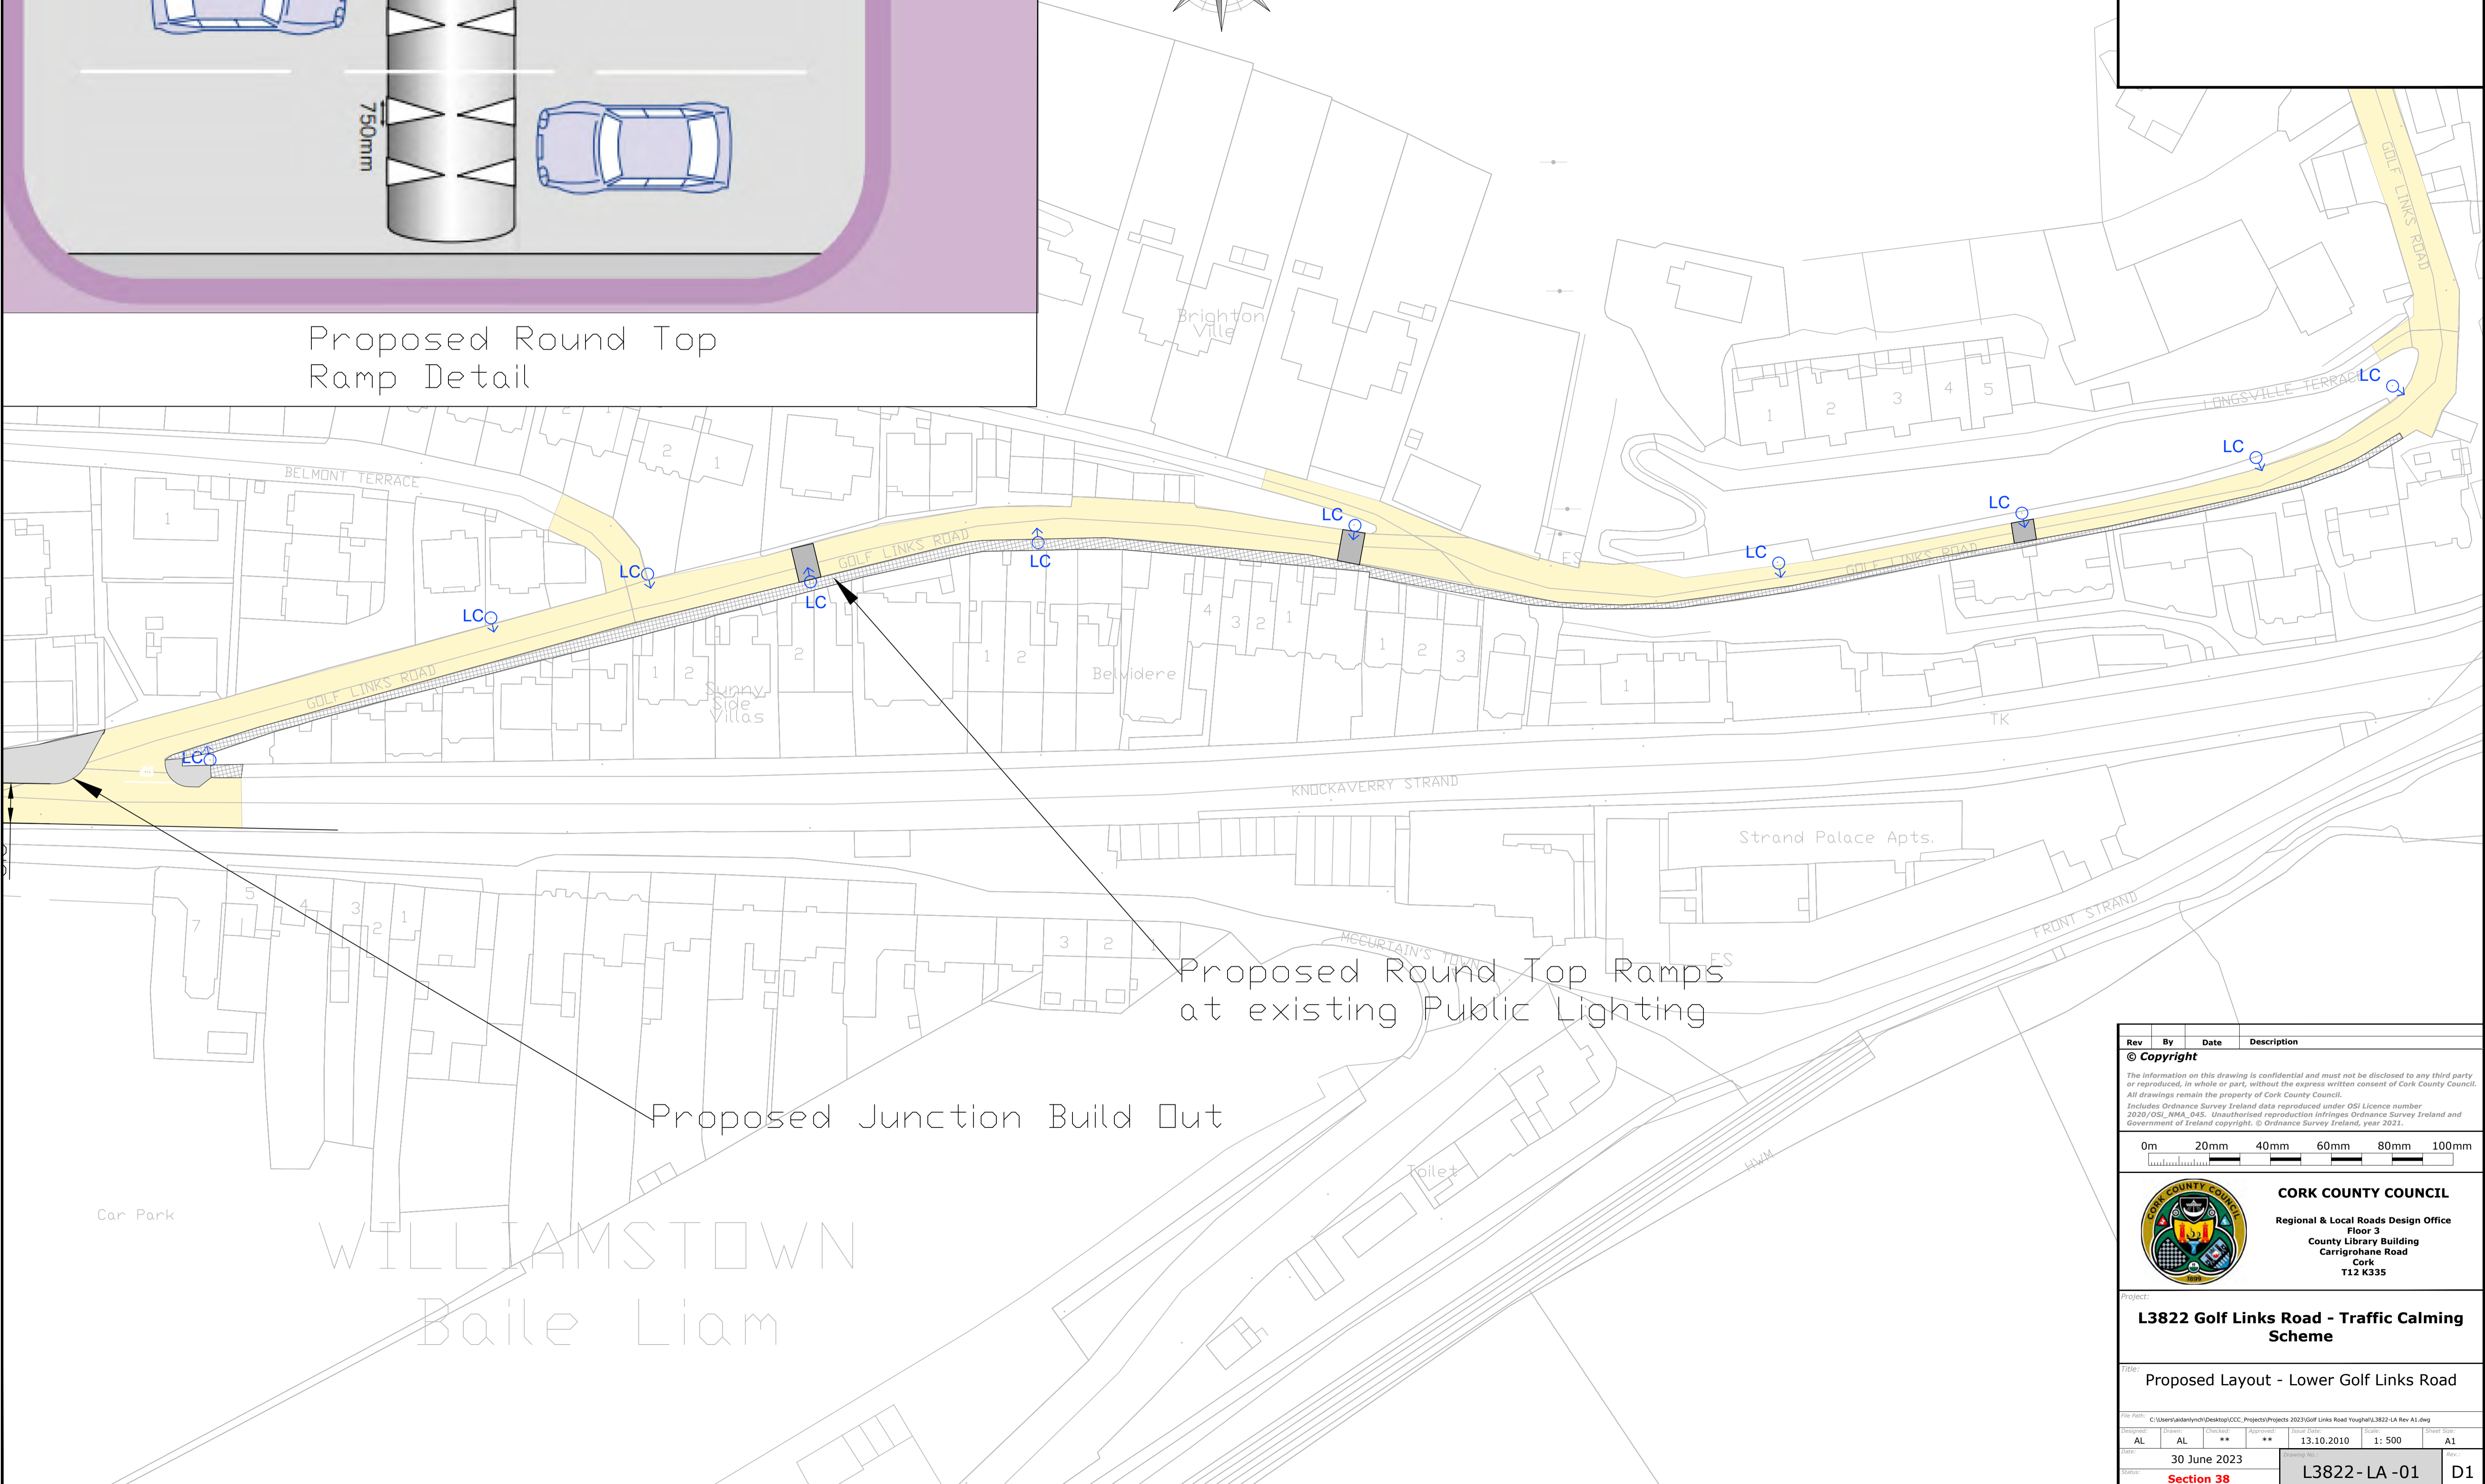

Proposed Round Top Ramps at existing Public Lighting

Proposed Junction Build Out

Rev	By	Date	Description
© Copyright			
The information on this drawing is confidential and must not be disclosed to any third party or reproduced, in whole or part, without the express written consent of Cork County Council.			
All drawings remain the property of Cork County Council.			
Includes Ordnance Survey Ireland data reproduced under OSI Licence number 2020/OSI_NWA_042. Unauthorised reproduction infringes Ordnance Survey Ireland and Government of Ireland copyright. © Ordnance Survey Ireland, year 2021.			


0m 20mm 40mm 60mm 80mm 100mm

**CORK COUNTY COUNCIL**  
Regional & Local Roads Design Office  
Floor 3  
County Library Building  
Carrigrohane Road  
Cork  
T12 K335





Project:  
**L3822 Golf Links Road - Traffic Calming Scheme**

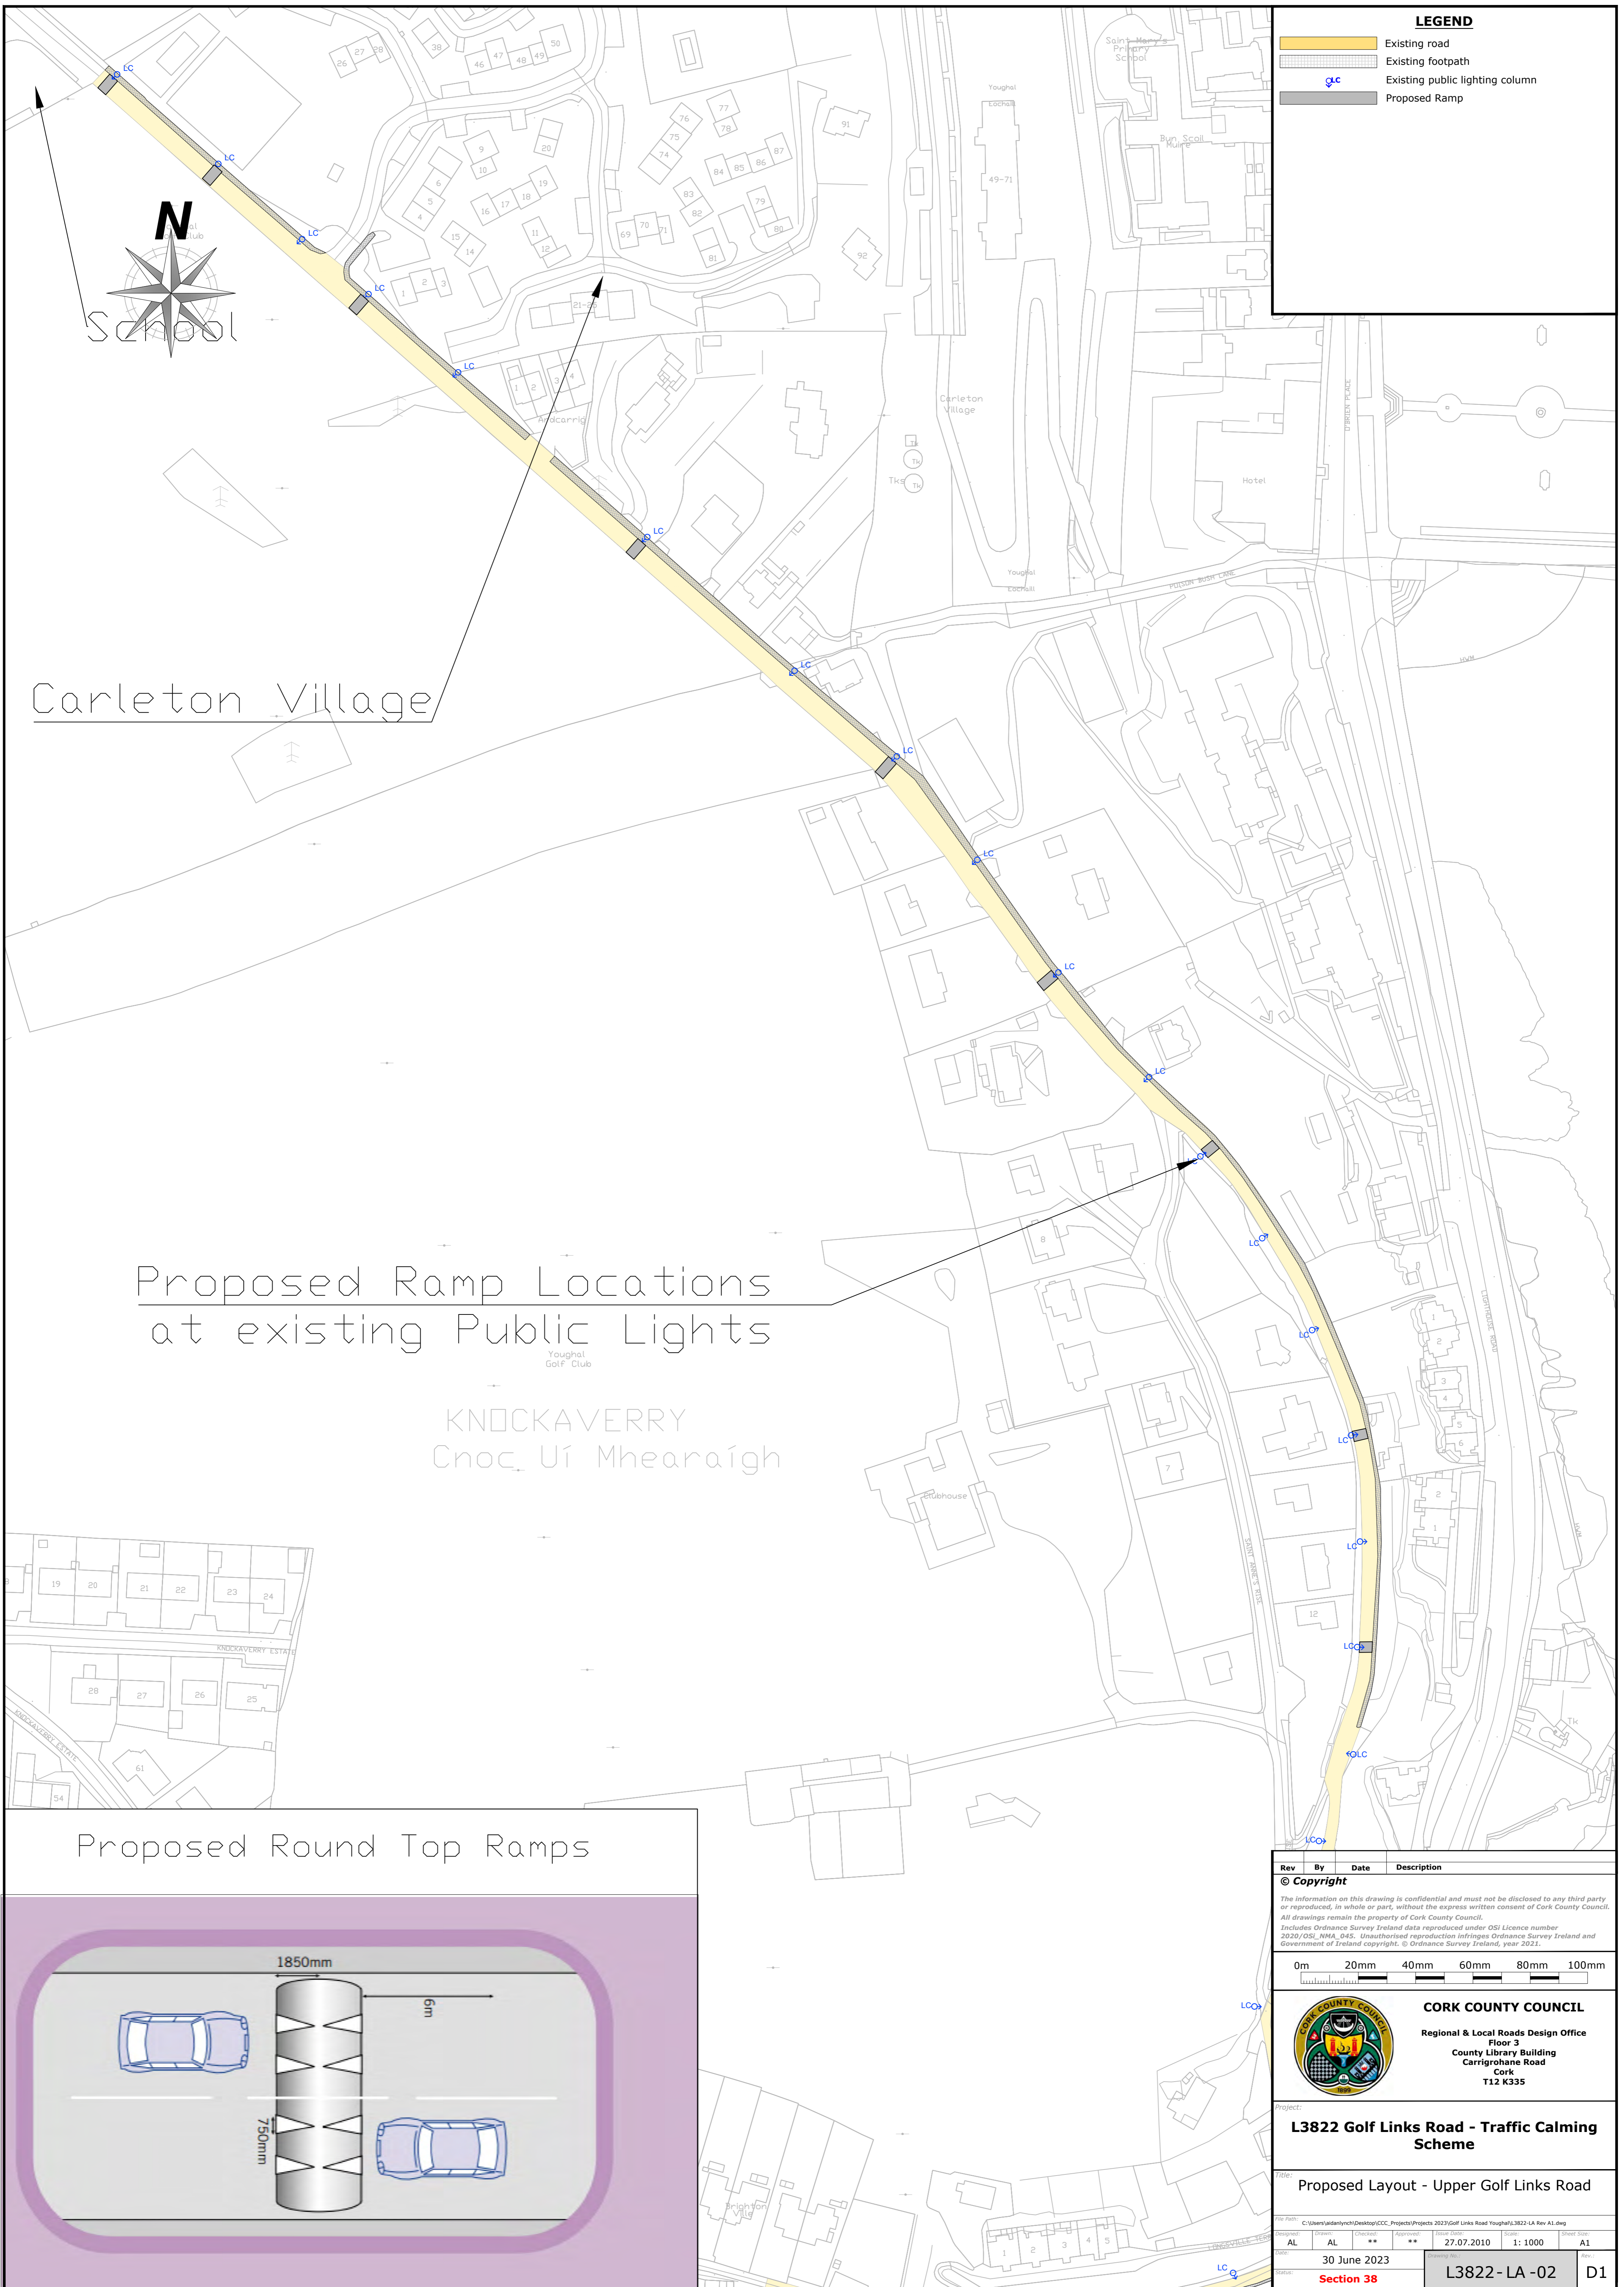Title:  
Proposed Layout - Lower Golf Links Road

Drawn:	Checked:	Approved:	Issue Date:	Scale:	Sheet Size:
AL	AL	**	13.10.2010	1: 500	A1
Date:	30 June 2023				
Section:	<b>Section 38</b>		L3822 - LA - 01		D1



**LEGEND**


-  Existing road
-  Existing footpath
-  Existing public lighting column
-  Proposed Ramp



Carleton Village

Proposed Ramp Locations  
at existing Public Lights

Youghal Golf Club  
KNOCKAVERRY  
Cnoc Uí Mhearaigh

Proposed Round Top Ramps

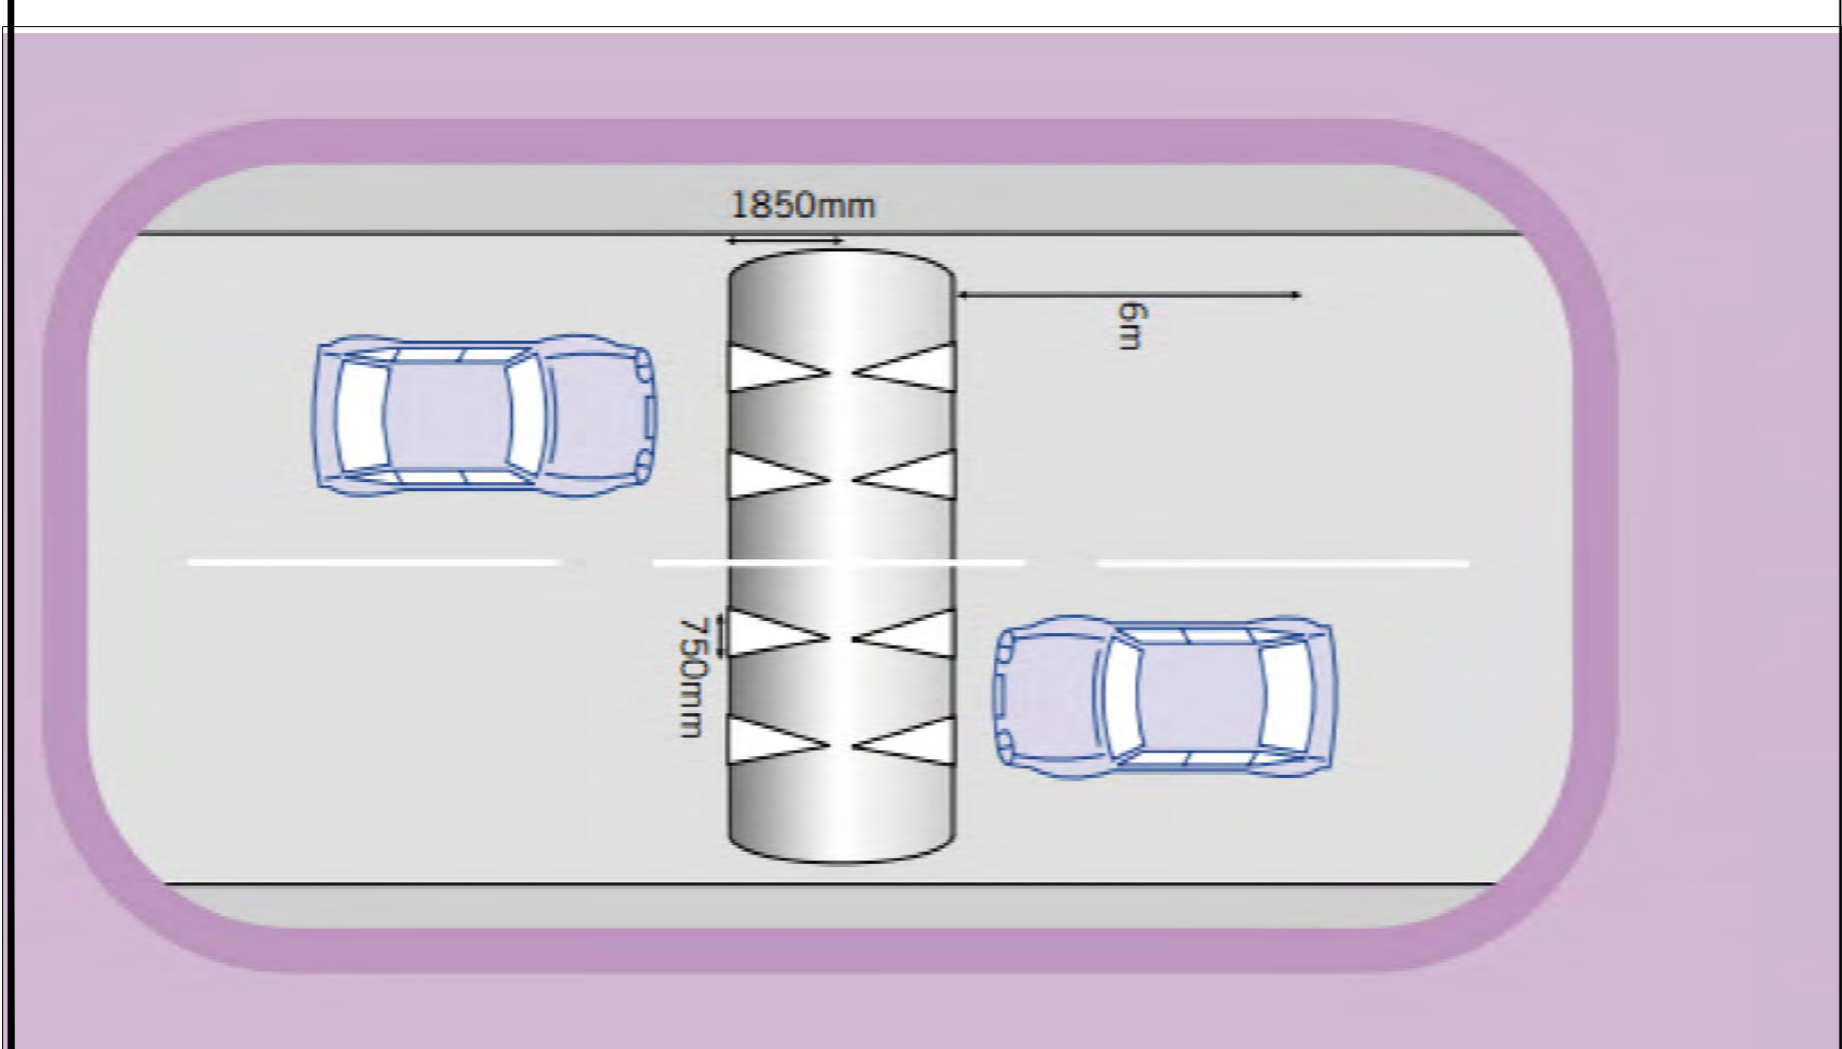

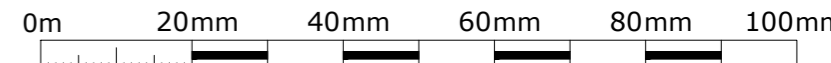Rev	By	Date	Description
© Copyright			
<small>The information on this drawing is confidential and must not be disclosed to any third party or reproduced, in whole or part, without the express written consent of Cork County Council. All drawings remain the property of Cork County Council. Includes Ordnance Survey Ireland data reproduced under OSI Licence number 2020/OSI_NMA_045. Unauthorised reproduction infringes Ordnance Survey Ireland and Government of Ireland copyright. © Ordnance Survey Ireland, year 2021.</small>			
			
 <b>CORK COUNTY COUNCIL</b> Regional & Local Roads Design Office Floor 3 County Library Building Carrigrohane Road Cork T12 K335			
Project: <b>L3822 Golf Links Road - Traffic Calming Scheme</b>			
Title: <b>Proposed Layout - Upper Golf Links Road</b>			
<small>File Path: C:\Users\jalden\OneDrive\Desktop\CCCC_P\Projects\2022\Golf Links Road Youghal\L3822-LA Rev A1.dwg</small>			
Designed:	AL	Checked:	**
Approved:	**	Issue Date:	27.07.2010
Scale:	1: 1000	Sheet Size:	A1
Date:	30 June 2023	Drawing No.:	L3822-LA-02
Section:	Section 38	Rev.:	D1