

Cork County Council



YOUGHAL ACTIVE TRAVEL ENHANCEMENTS SUMMERFIELD CROSS

Section 38 Road Traffic Act, 1994

Drawing Schedule


Drawing No.	Drawing Title	Rev.	Scale	Size
YGL-SFX-LM-001	Location Map	PL0	NTS	A3
YGL-SFX-LA-001	Proposed Layout - Sheet 1	PL0	1:250	A1
YGL-SFX-LA-002	Proposed Layout - Sheet 2	PL0	1:250	A1

Section 38


SUSTAINABLE TRAVEL UNIT

Floor 2
County Hall
Carrigrohane Road, Cork, T12 R2NC

MAY 2024


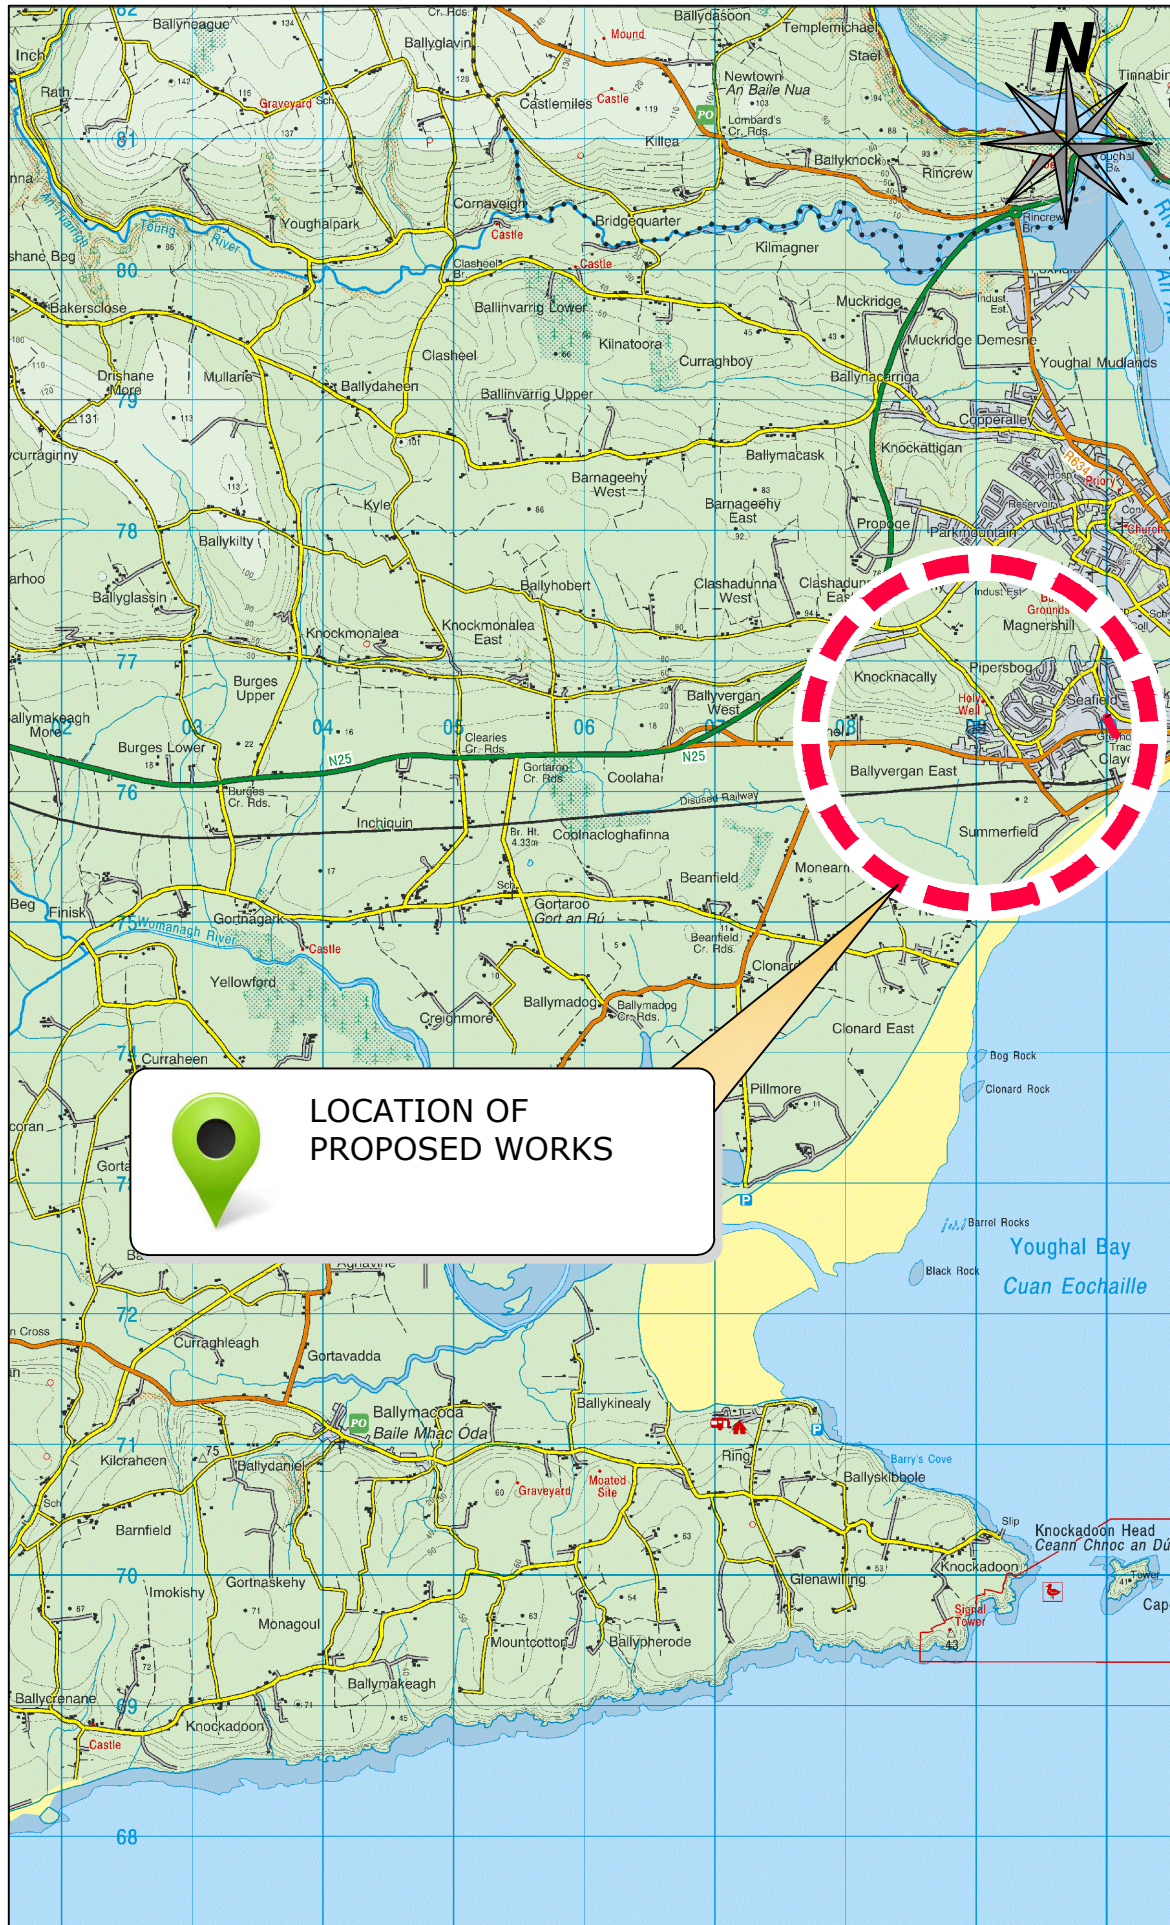


NTS

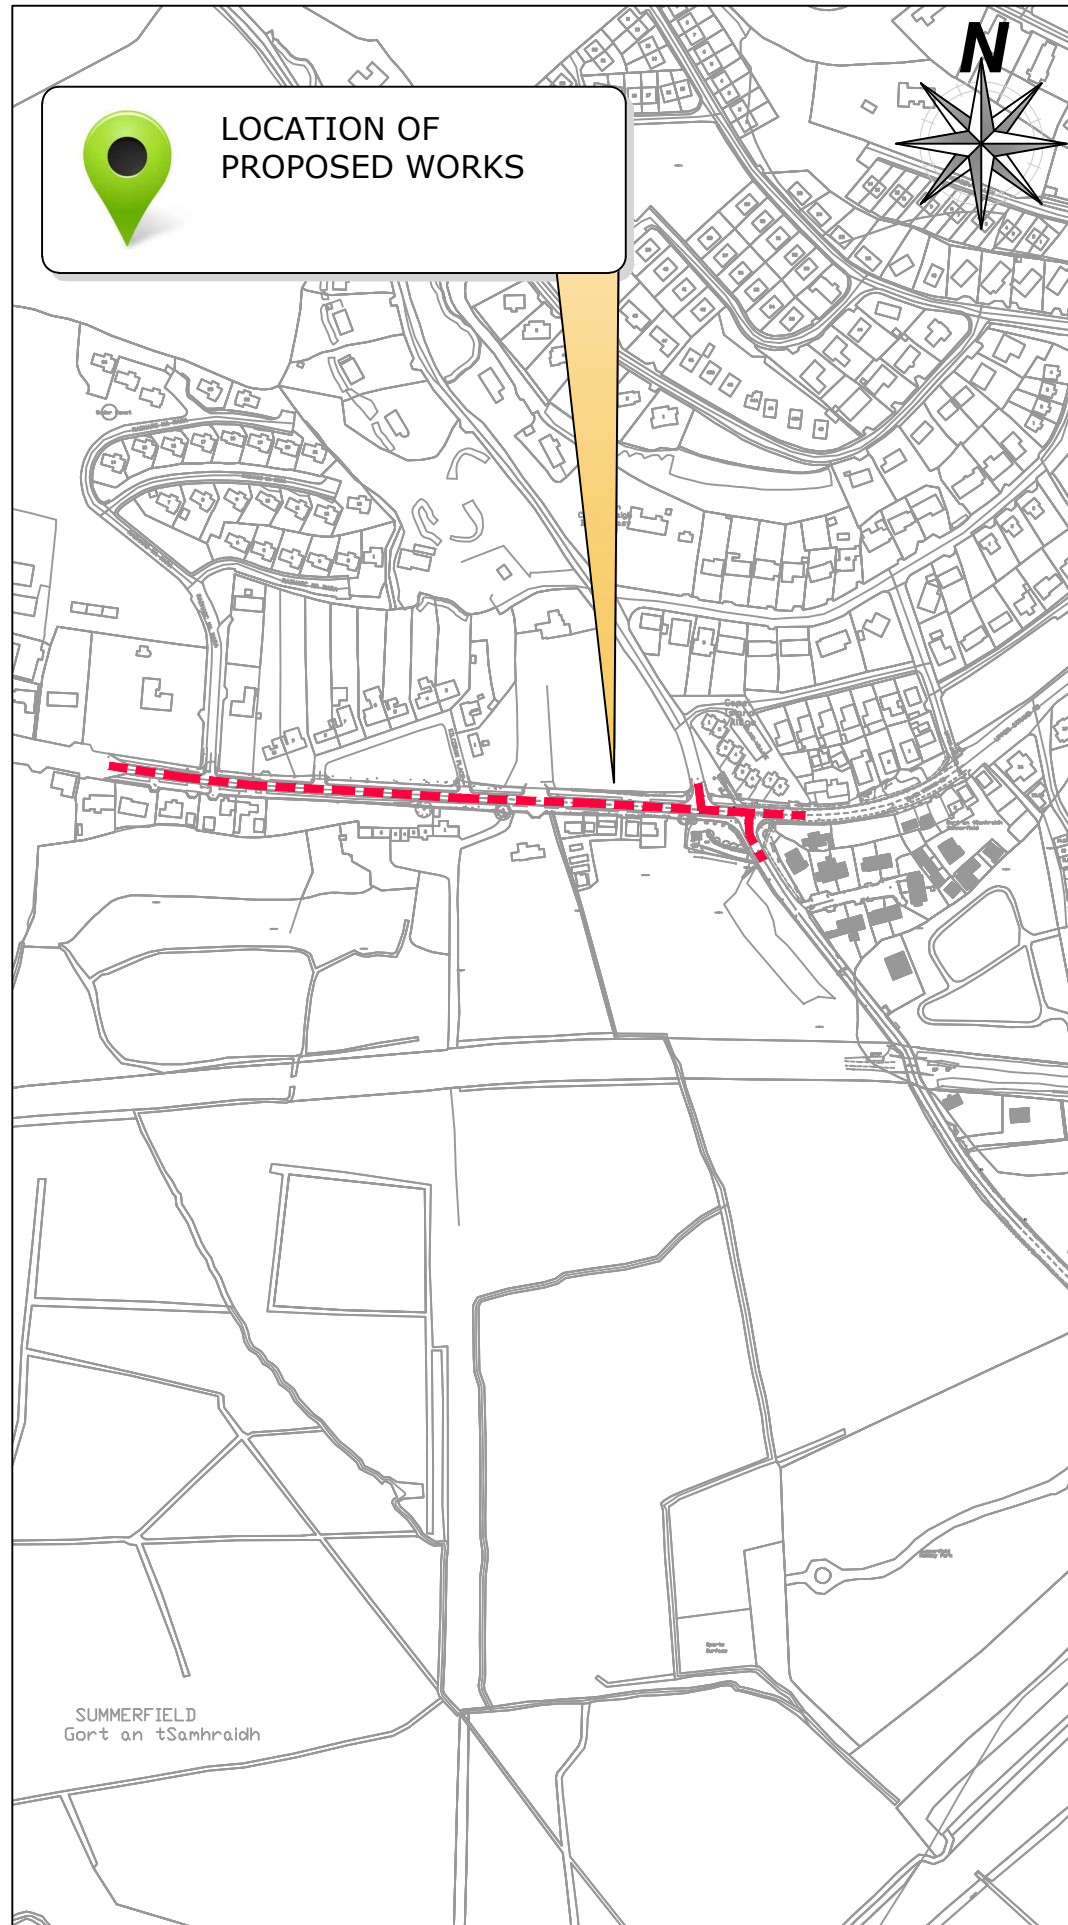

SCALE 1:5000


Rev	By	Date	Description
© Copyright			
The information on this drawing is confidential and must not be disclosed to any third party or reproduced, in whole or part, without the express written consent of Cork County Council. All drawings remain the property of Cork County Council.			
Includes Ordnance Survey Ireland data reproduced under OSI Licence number 2020/OSI_NMA_045. Unauthorised reproduction infringes Ordnance Survey Ireland and Government of Ireland copyright. © Ordnance Survey Ireland, year 2020.			
		CORK COUNTY COUNCIL SUSTAINABLE TRAVEL UNIT County Hall Carrigrohane Road Co. Cork.	
Project: YOUGHAL ACTIVE TRAVEL ENHANCEMENTS			
SUMMERFIELD CROSS			
Title: LOCATION MAP			
File Path: C:\Users\colmcuilliv\Documents\Projects\Youghal\Drawings\Summerfield Cross\Drawings\YGL-SFX-LM-001.dwg Project: COS COS RC RC Date: 14-12-2021 User: AS SHOWN Sheet Size: A3 Date: 22 February 2024 Drawing No: YGL-SFX-LM-001 Rev: PL0 Status: PLANNING			

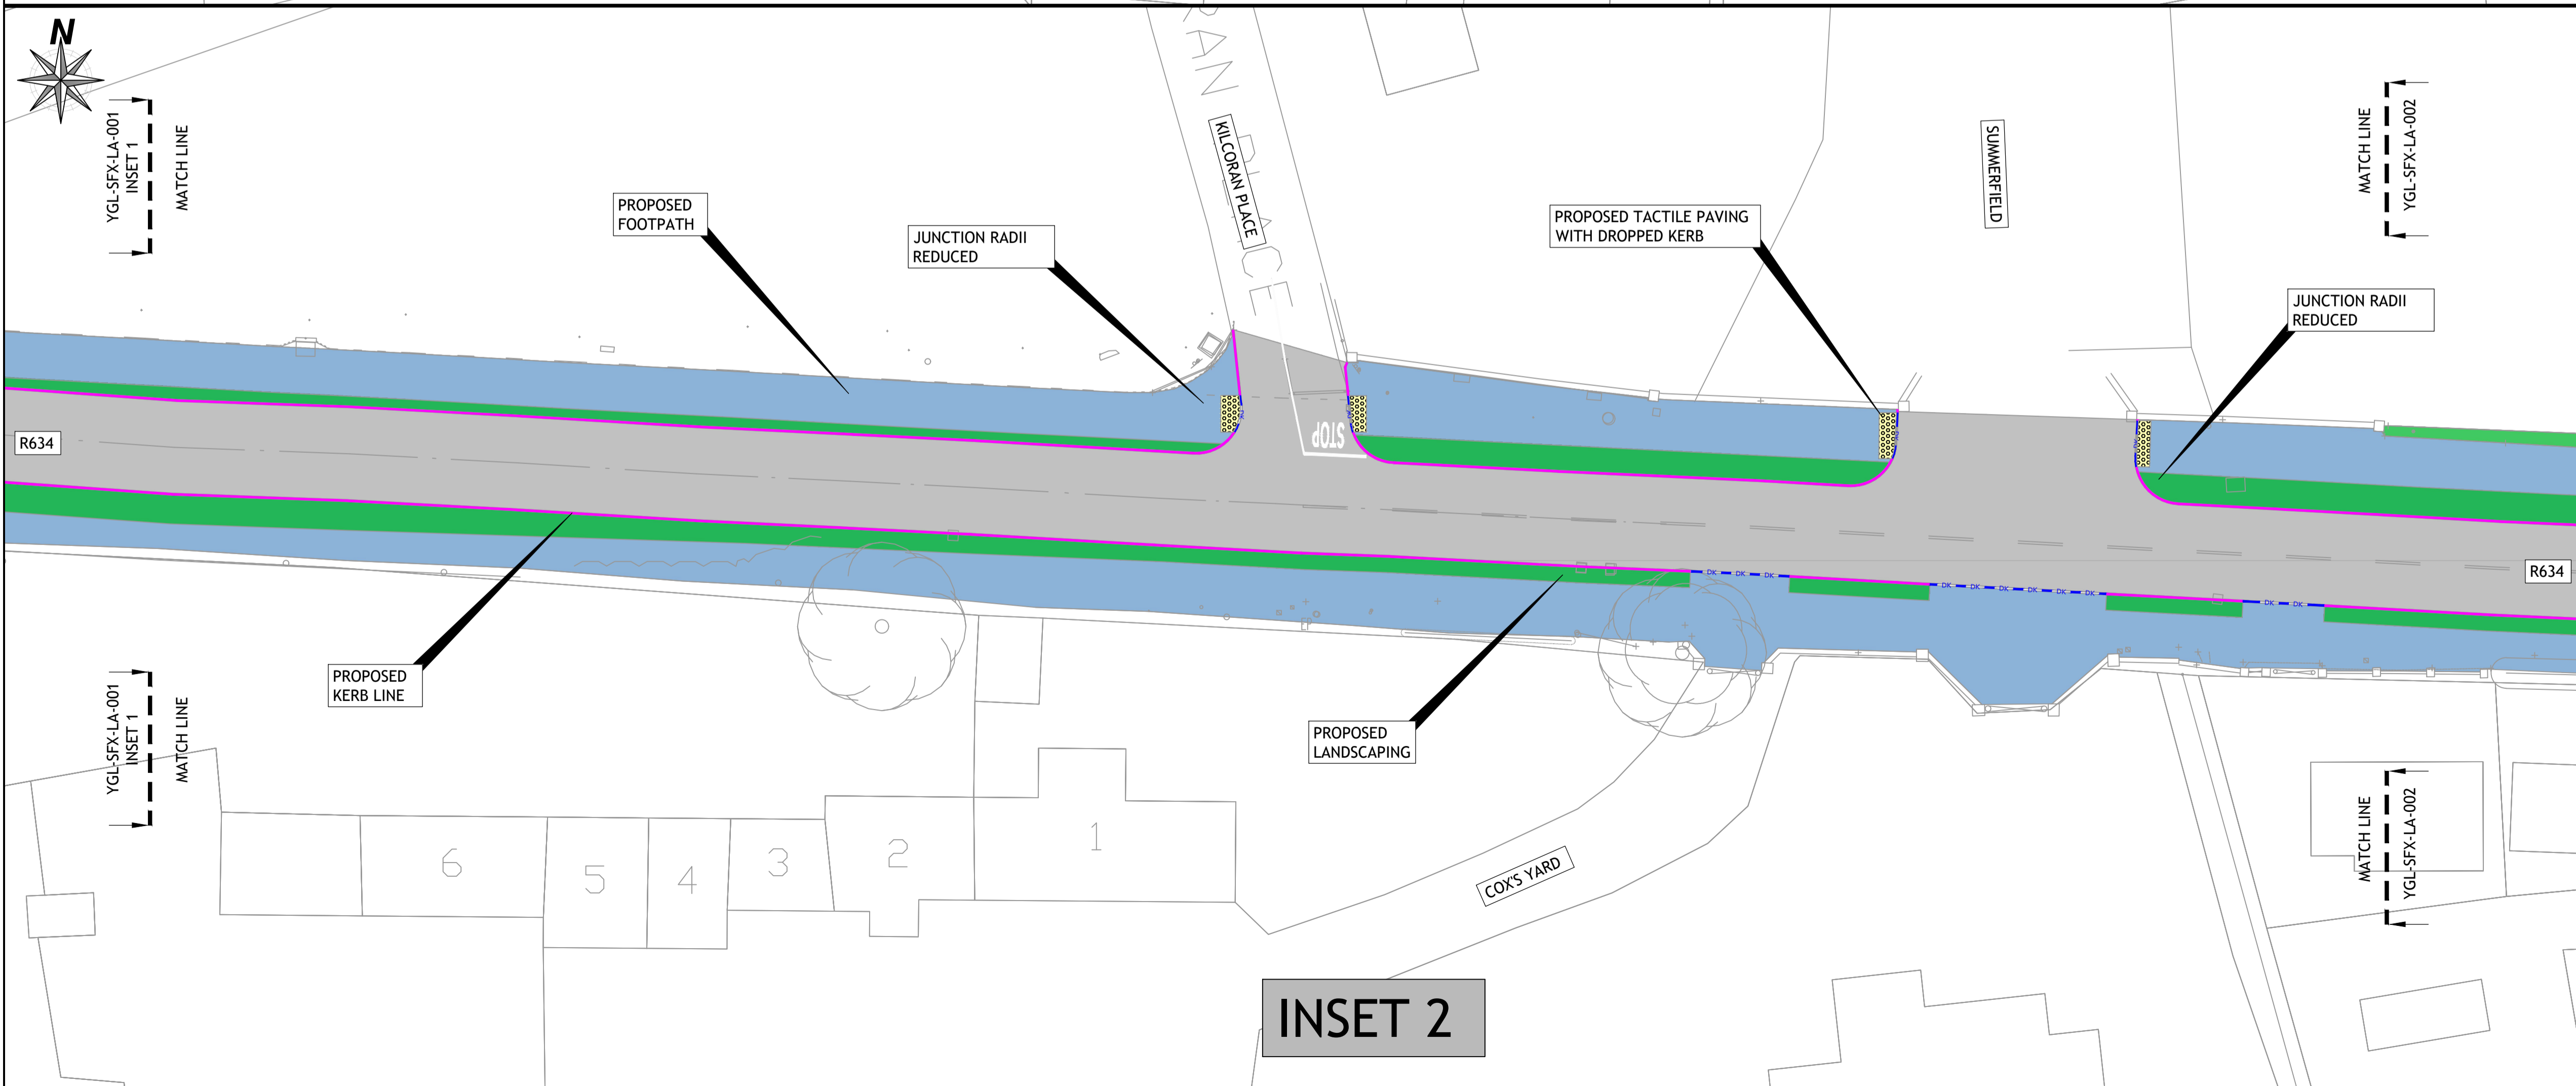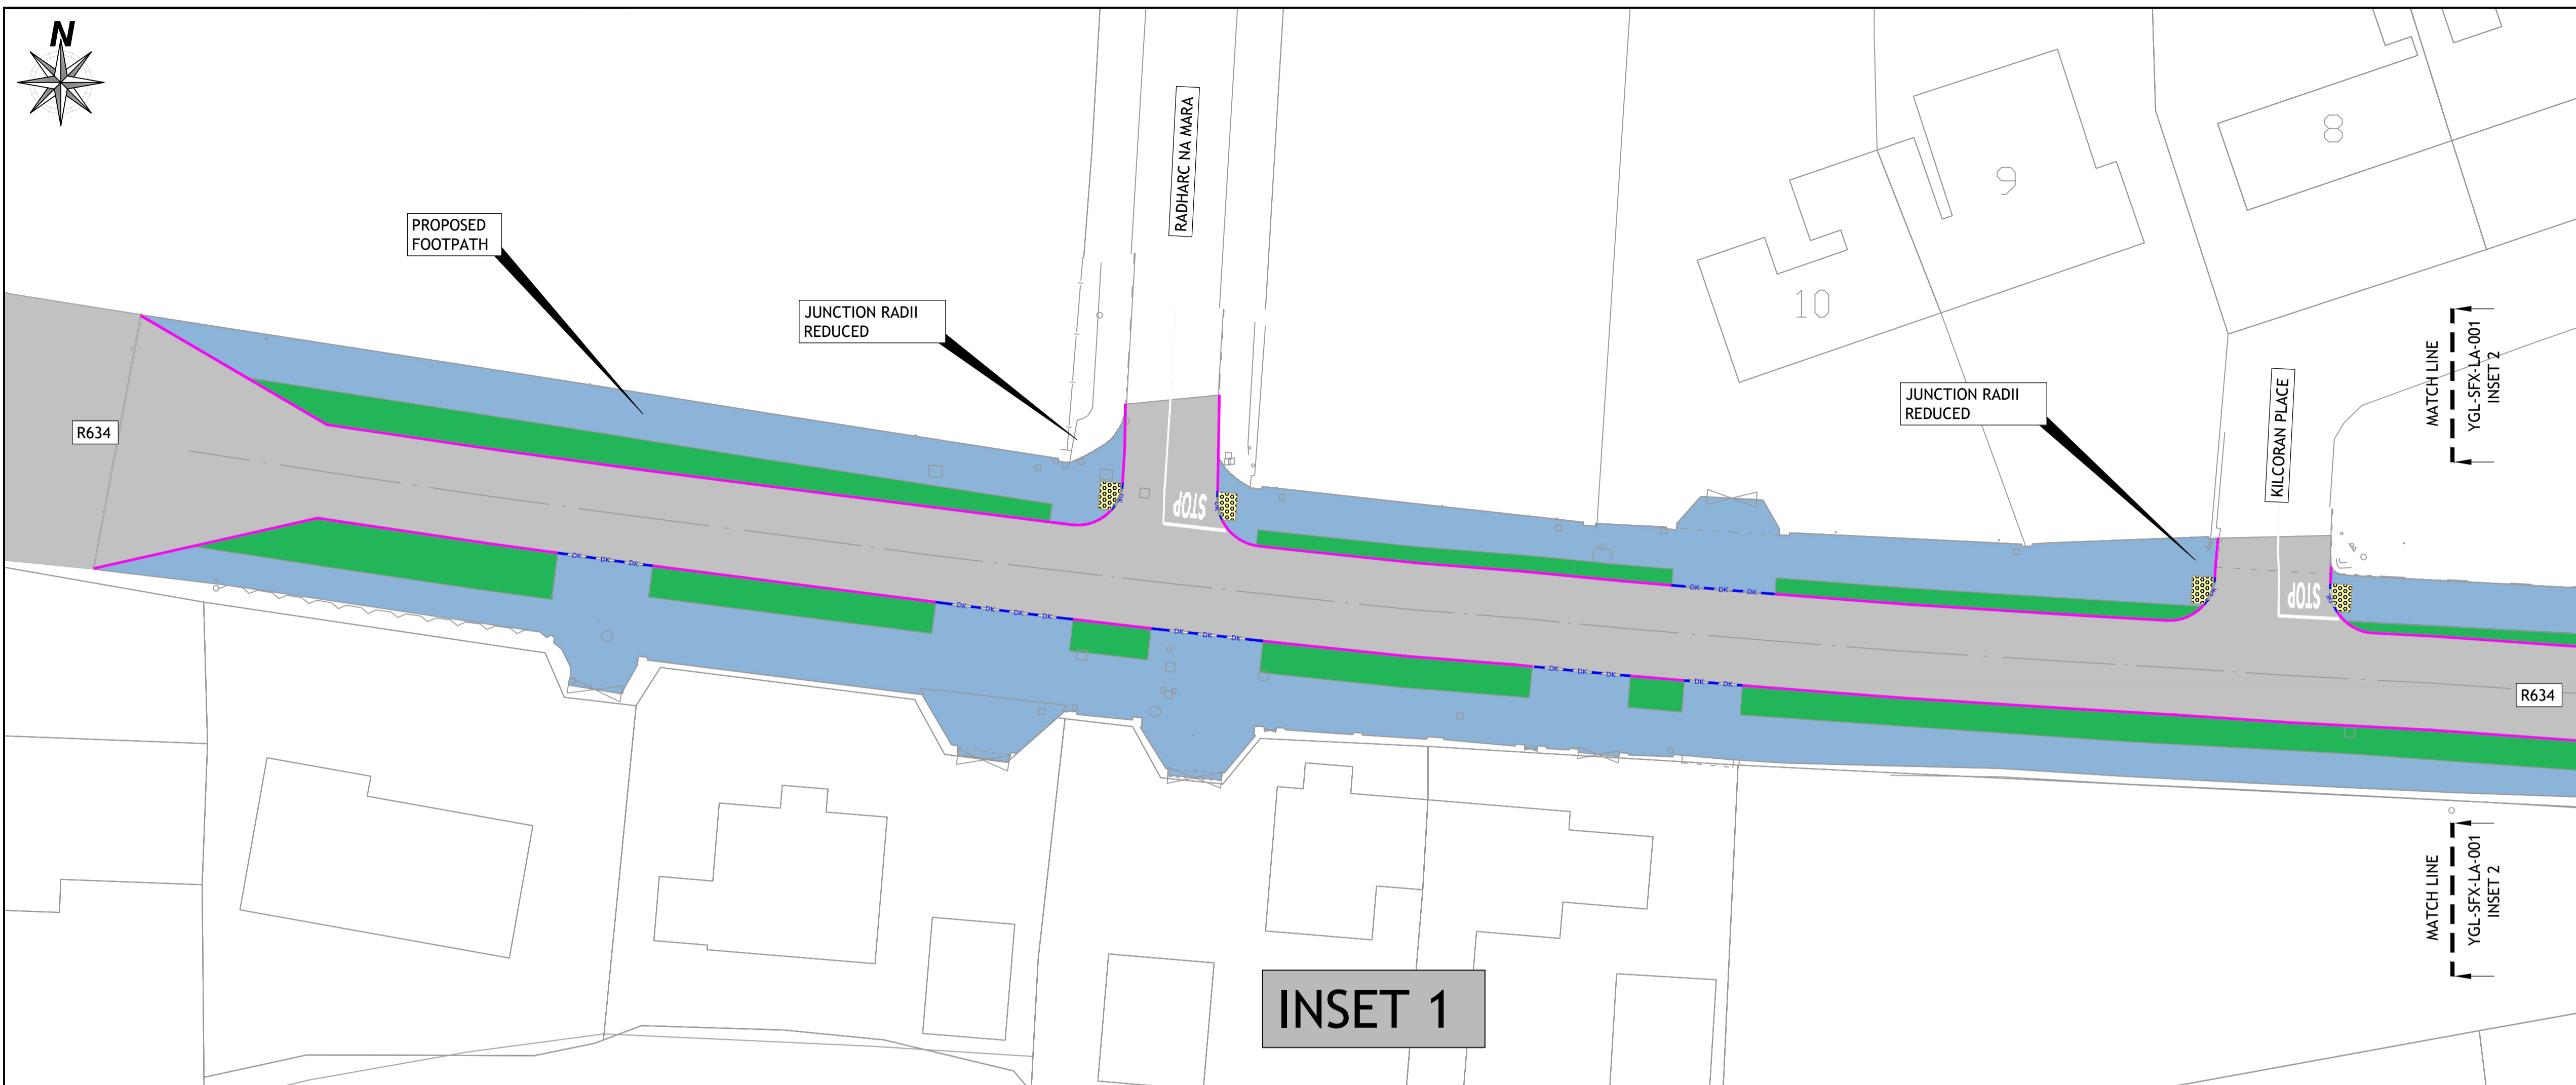

NOTES
 All dimensions in meters unless otherwise stated.
 Dimensions not to be scaled from drawing. Any queries to be conveyed to the Traffic & Transport Office floor 2 County Hall, Carrigrohane, Cork.
 All road markings are white in colour unless noted otherwise.
 The information shown on this plan is a general guide and the accuracy thereof cannot be guaranteed.
 No liability is accepted for any discrepancy, omission or deviation and the actual position of services and underground plant must be established on site before any mechanical excavation takes place.

LEGEND

PROPOSED FOOTPATH	
PROPOSED LANDSCAPING	
EXISTING CARRAGEWAY	
PROPOSED TACTILE PAVING	
PROPOSED KERB	
PROPOSED DROPPED KERB	

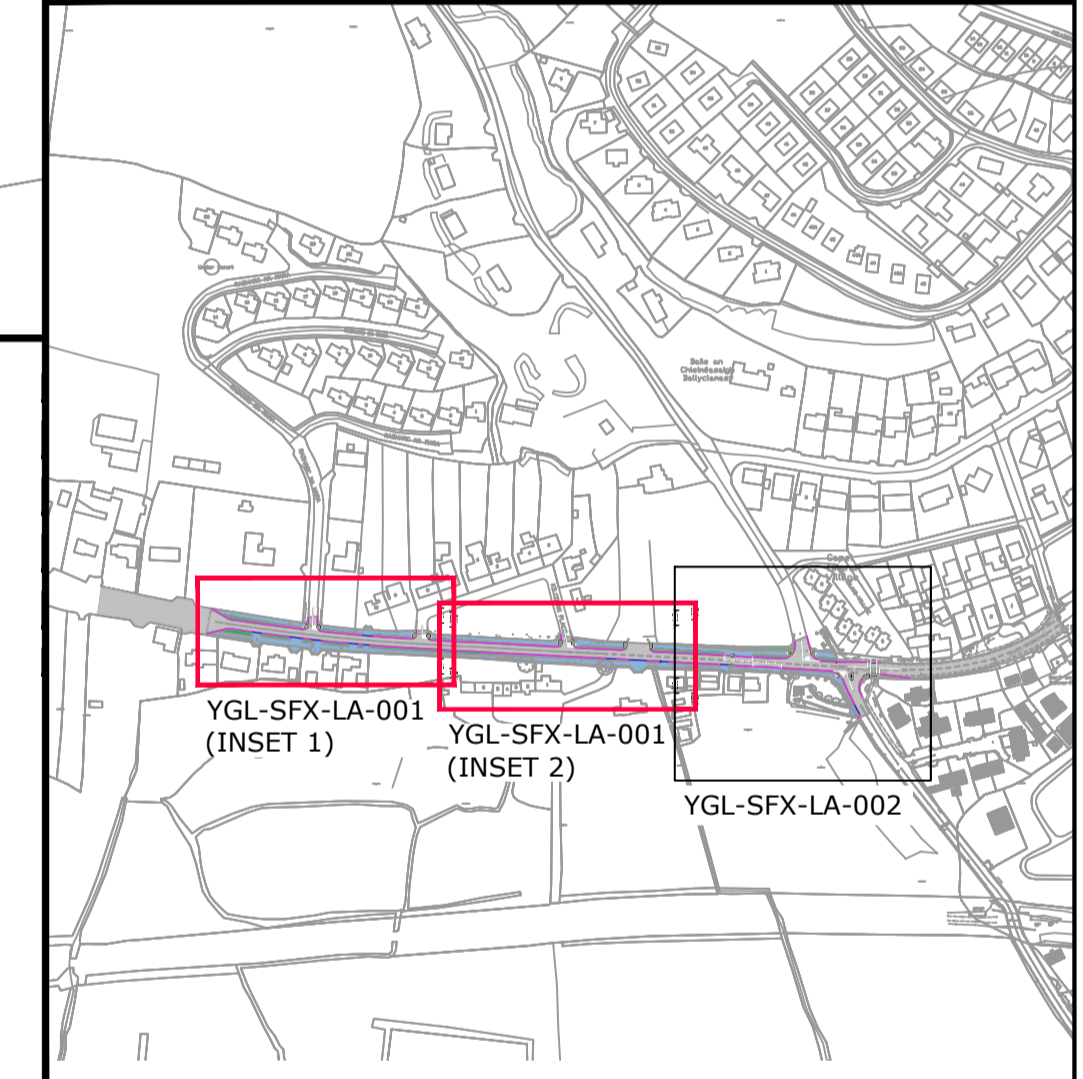

KEY PLAN 1:5000 @ A1

Rev	By	Date	Description
© Copyright			

The information on this drawing is confidential and must not be disclosed to any third party or reproduced, in whole or part, without the express written consent of Cork County Council. All drawings remain the property of Cork County Council. Includes Ordnance Survey Ireland data reproduced under OSI Licence number 2020/OSI_NMA_045. Unauthorised reproduction infringes Ordnance Survey Ireland and Government of Ireland copyright. © Ordnance Survey Ireland, year 2020.


0m 20mm 40mm 60mm 80mm 100mm

CORK COUNTY COUNCIL
 SUSTAINABLE TRAVEL UNIT
 County Hall
 Carrigrohane Road
 Co. Cork.

Project: **YOUGHAL ACTIVE TRAVEL ENHANCEMENTS
 SUMMERFIELD CROSS**

Title: **PROPOSED LAYOUT SHEET 1**


File Path:	C:\Users\colnoel\Documents\Projects\Youghal Drawings\Summerfield Cross Drawings\YGL-SFX-LA-001_PLO.dwg				
Drawn:	COS	AH	Approved:	AH	14-12-2021
Date:	2 May 2024		Scale:	1: 2500	
Status:	PLANNING		Sheet No.:	YGL-SFX-LA-001 PLO	

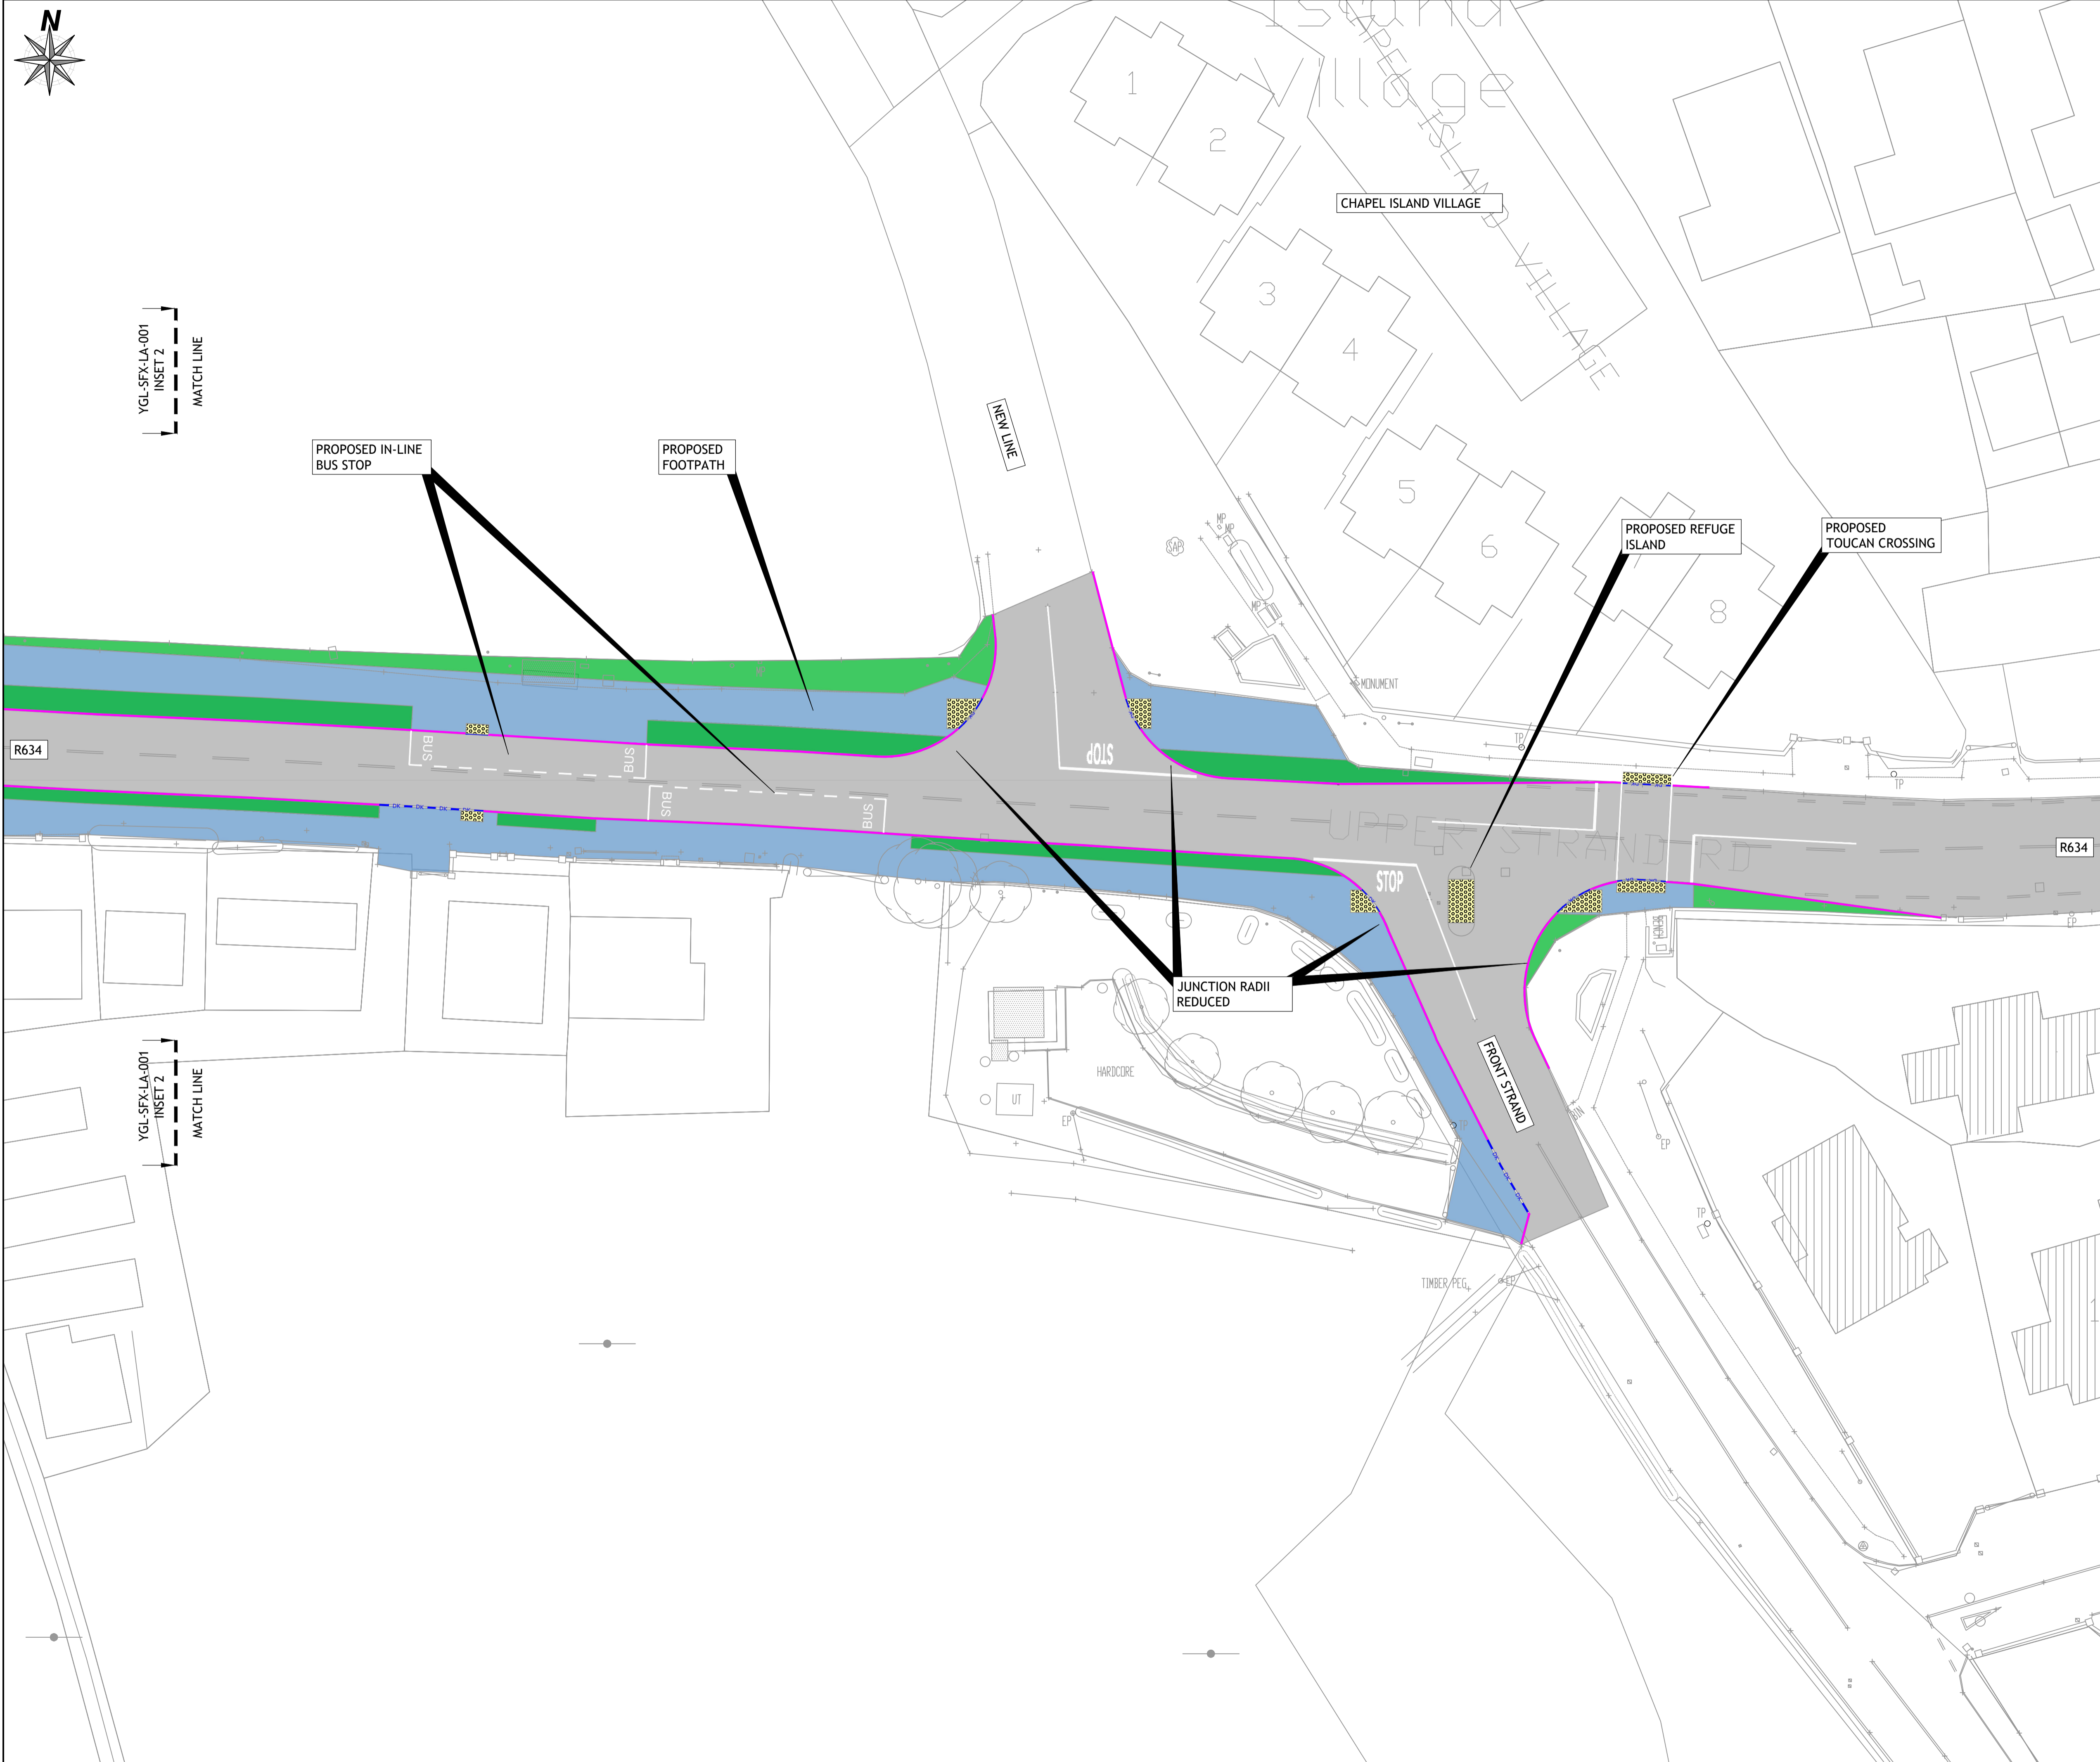

NOTES
 All dimensions in meters unless otherwise stated.
 Dimensions not to be scaled from drawing. Any queries to be conveyed to the Traffic & Transport Office floor 2 County Hall, Carrigrohane, Cork.
 All road markings are white in colour unless noted otherwise.
 The information shown on this plan is a general guide and the accuracy thereof cannot be guaranteed.
 No liability is accepted for any discrepancy, omission or deviation and the actual position of services and underground plant must be established on site before any mechanical excavation takes place.

LEGEND


PROPOSED FOOTPATH	
PROPOSED LANDSCAPING	
EXISTING CARRAGEWAY	
PROPOSED TACTILE PAVING	
PROPOSED KERB	
PROPOSED DROPPED KERB	

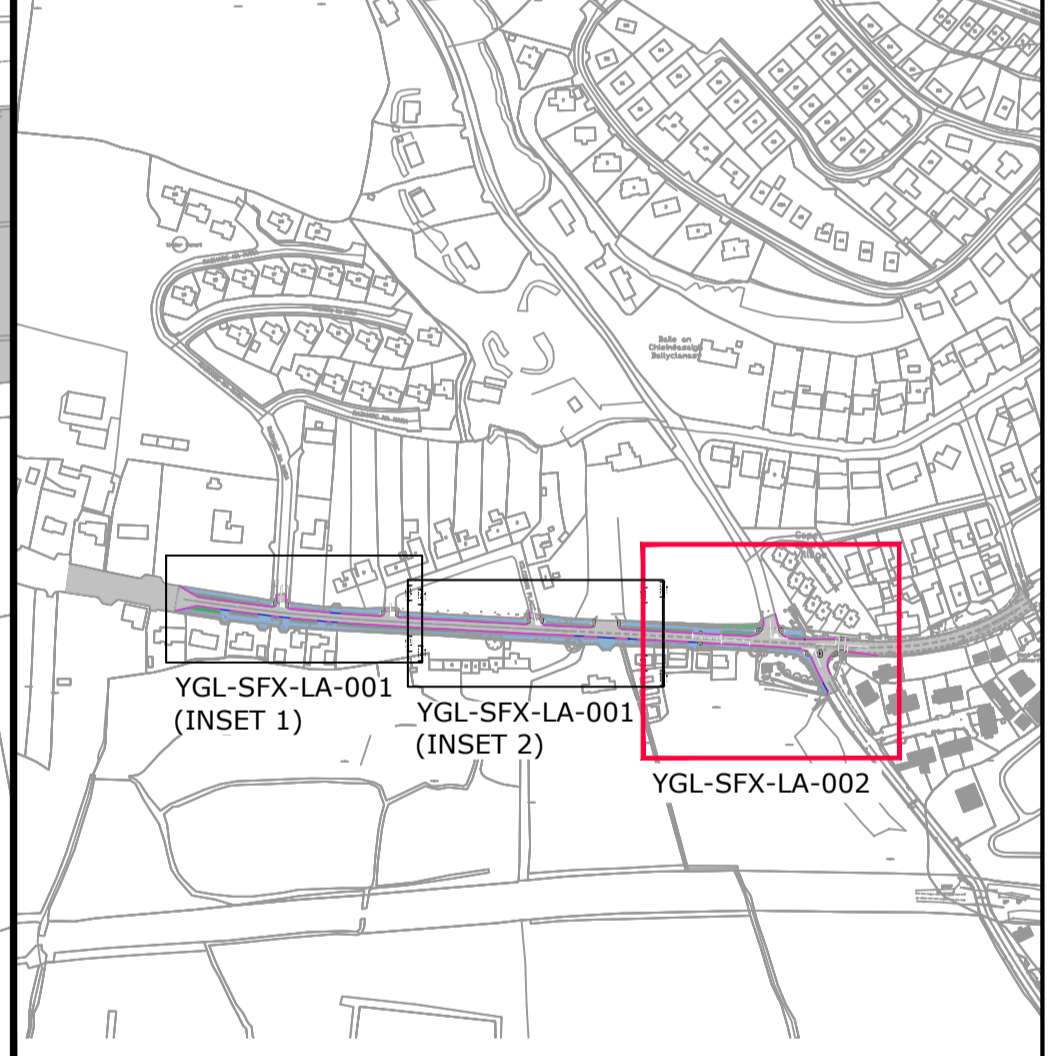

KEY PLAN 1:5000 @ A1

Rev	By	Date	Description

© Copyright
 The information on this drawing is confidential and must not be disclosed to any third party or reproduced, in whole or part, without the express written consent of Cork County Council.
 All drawings remain the property of Cork County Council.
 Includes Ordnance Survey Ireland data reproduced under OSI Licence number 2020/OSI_NMA_045. Unauthorised reproduction infringes Ordnance Survey Ireland and Government of Ireland copyright. © Ordnance Survey Ireland, year 2020.

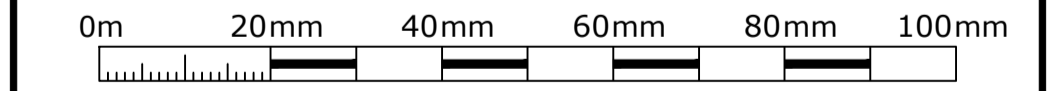


CORK COUNTY COUNCIL
 SUSTAINABLE TRAVEL UNIT
 County Hall
 Carrigrohane Road
 Co. Cork.

**YOUGHAL ACTIVE TRAVEL ENHANCEMENTS
 SUMMERFIELD CROSS**

Title: **PROPOSED LAYOUT SHEET 2**

File Path:	C:\Users\colnoosullivan\Documents\Projects\Youghal Drawings\Summerfield Cross Drawings\YGL-SFX-LA-001_PLO.dwg				
Drawn:	COS	COS	Checked:	AH	14-12-2021
Date:	2 May 2024		Scale:	1: 250	Sheet No.:
Status:	PLANNING		Project No.:	YGL-SFX-LA-002	PL0