
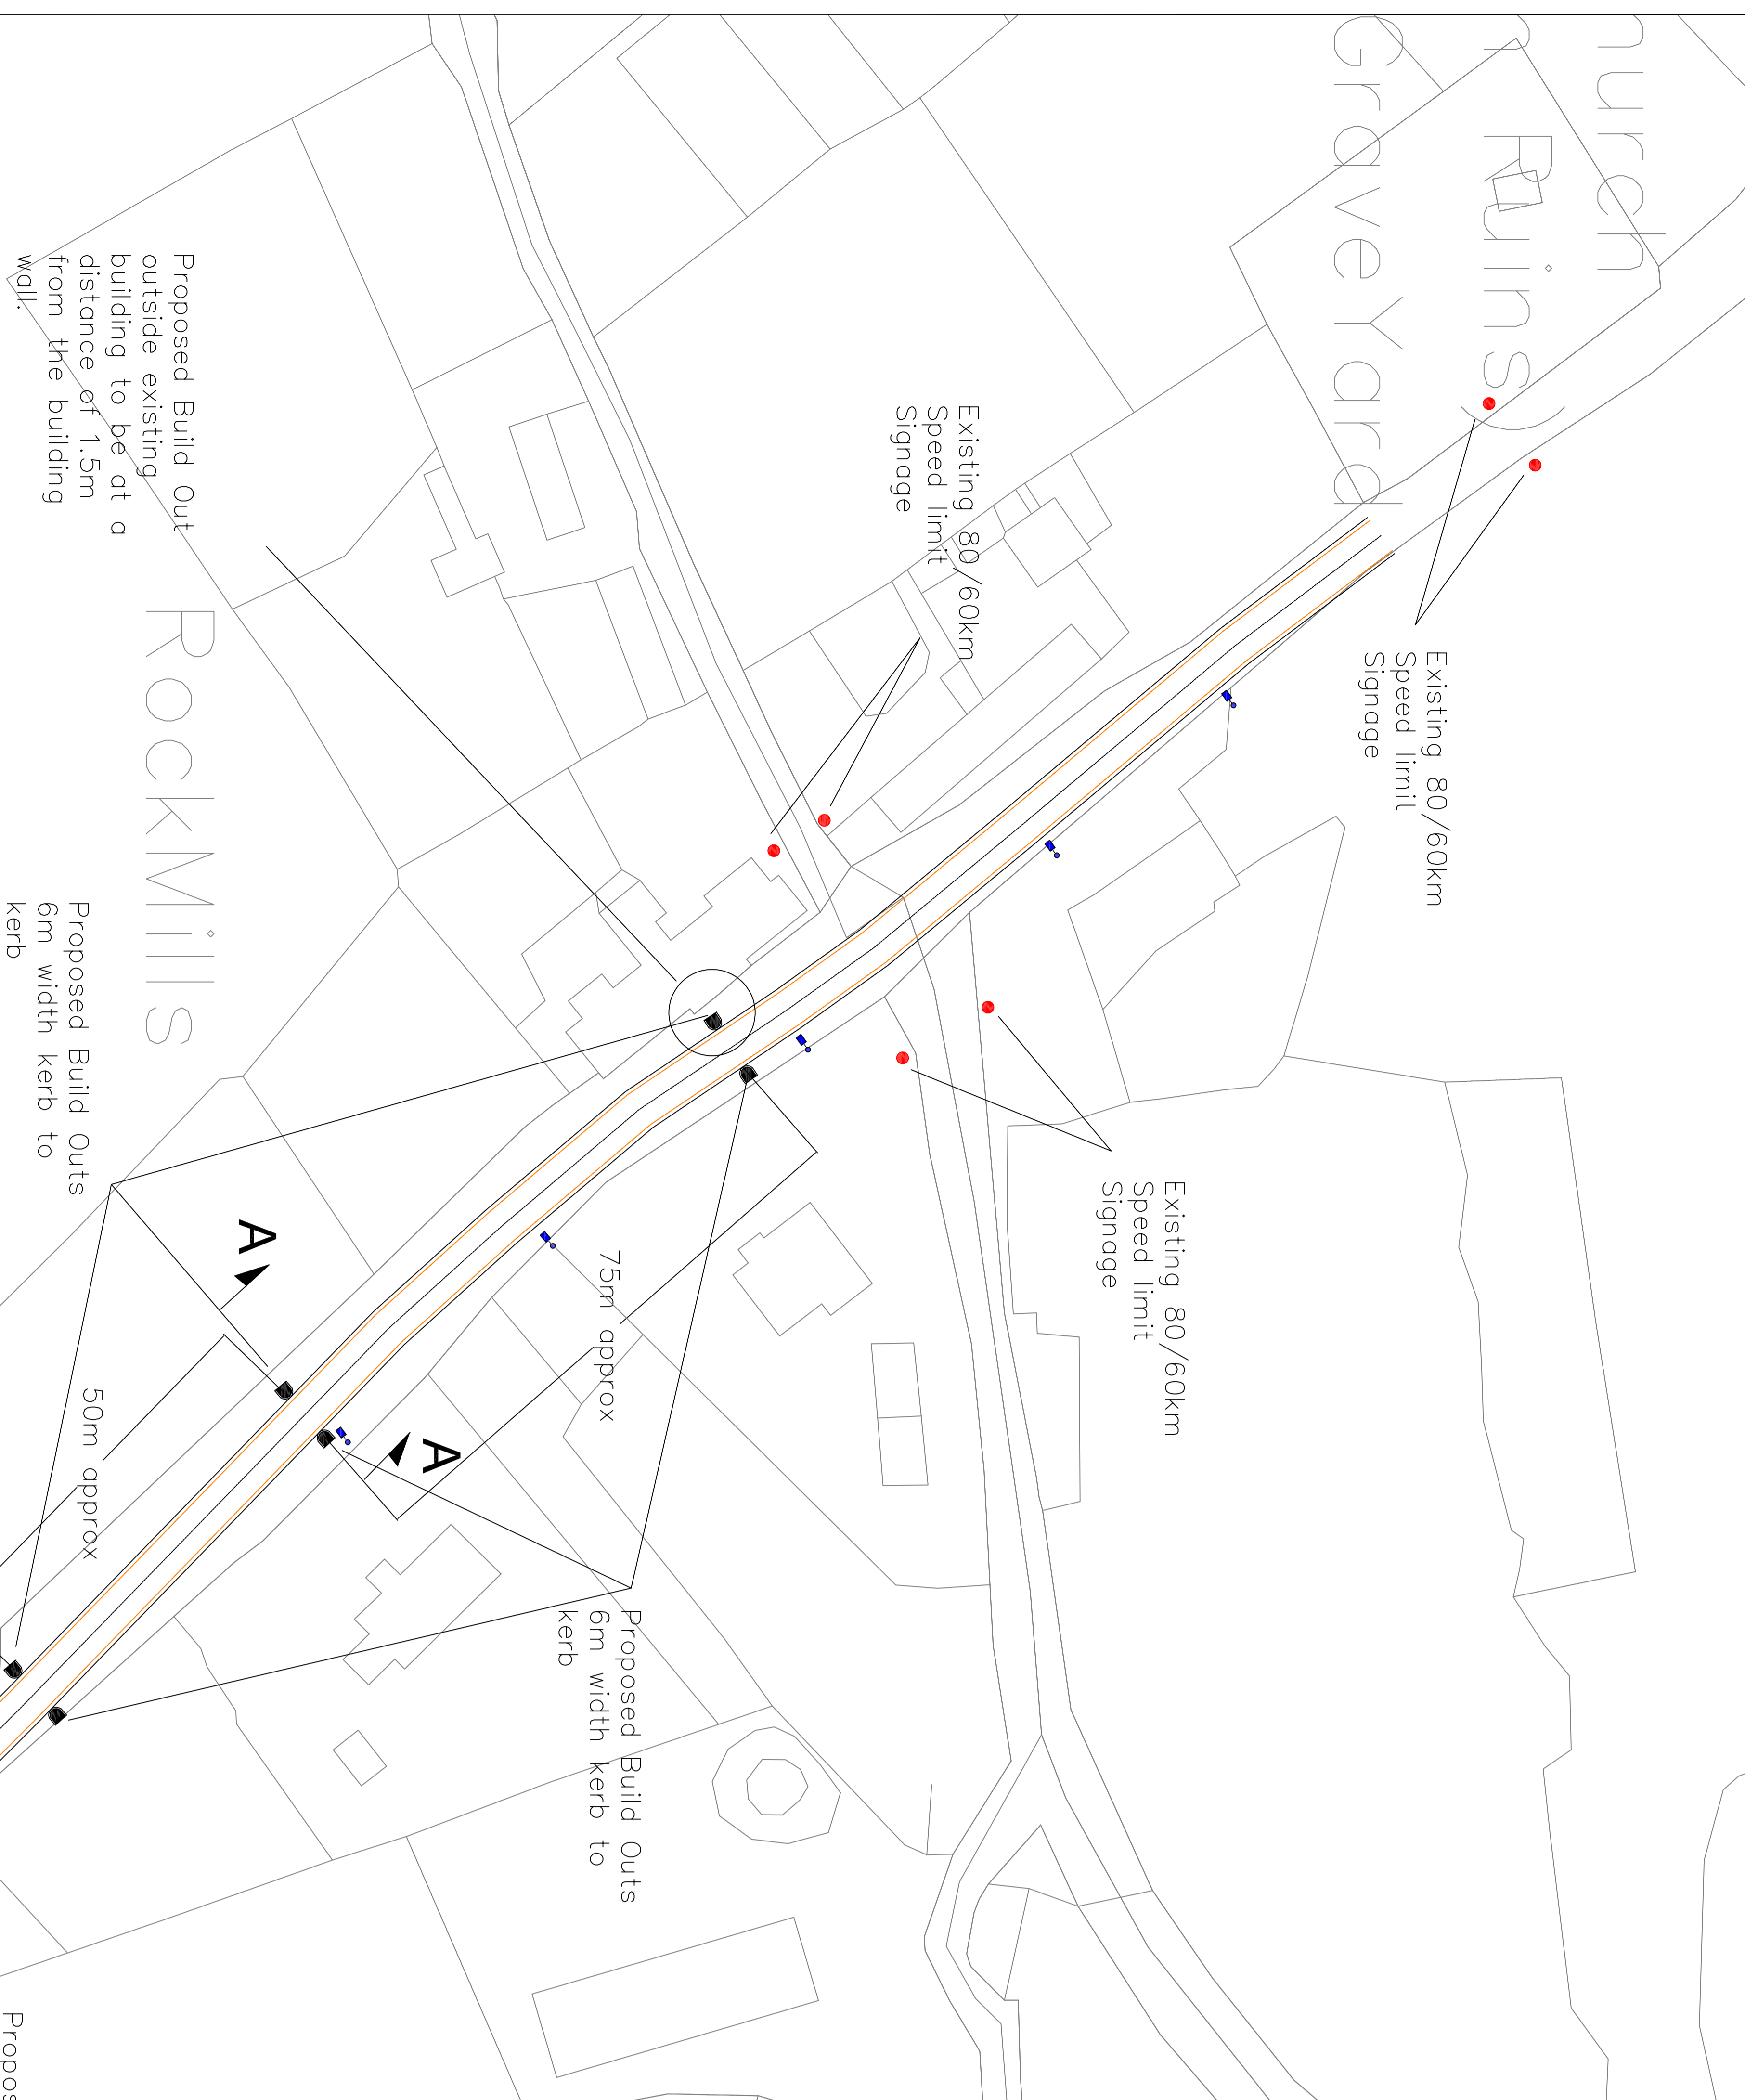


NOTES:-

Section B - B

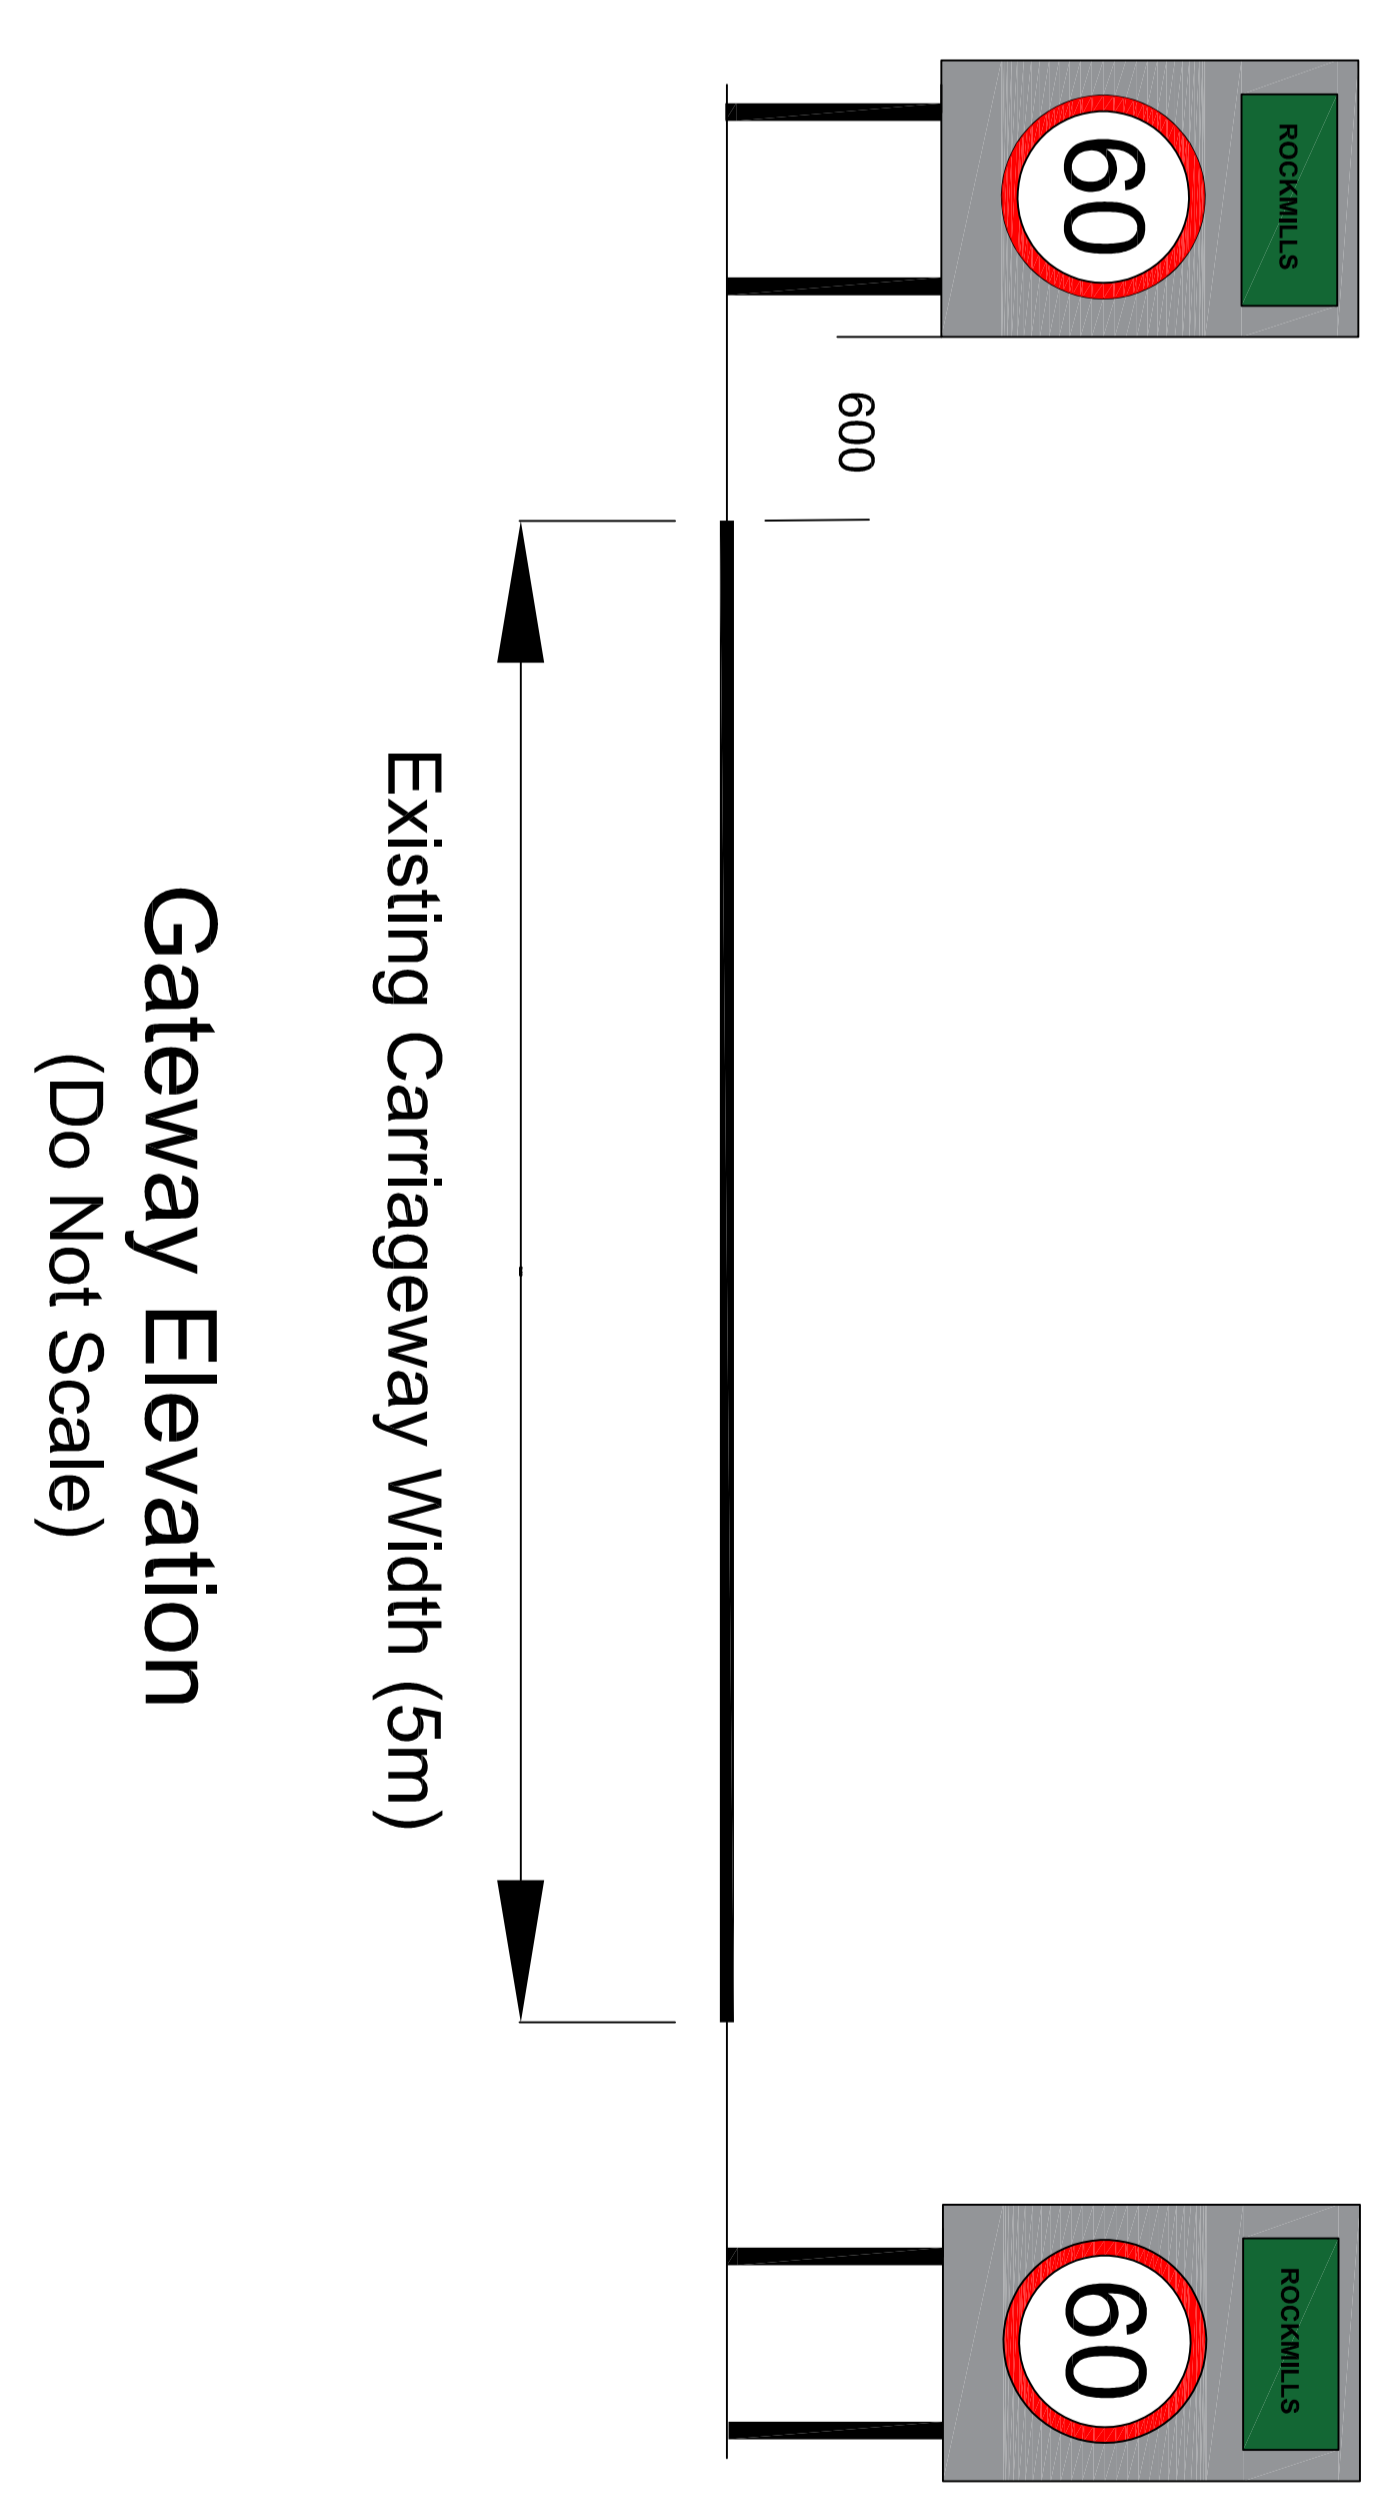

Section A - A  
(Do not scale)

Proposed 80/60km Speed limit gateway Signage without Buildout.

W 061R Single Chevron mounted on a single pole.

W 071 Road Narrows on both sides P 040 Reduce Speed Now Mounted on a backing Board with lattice passive signage support. Fig 1a

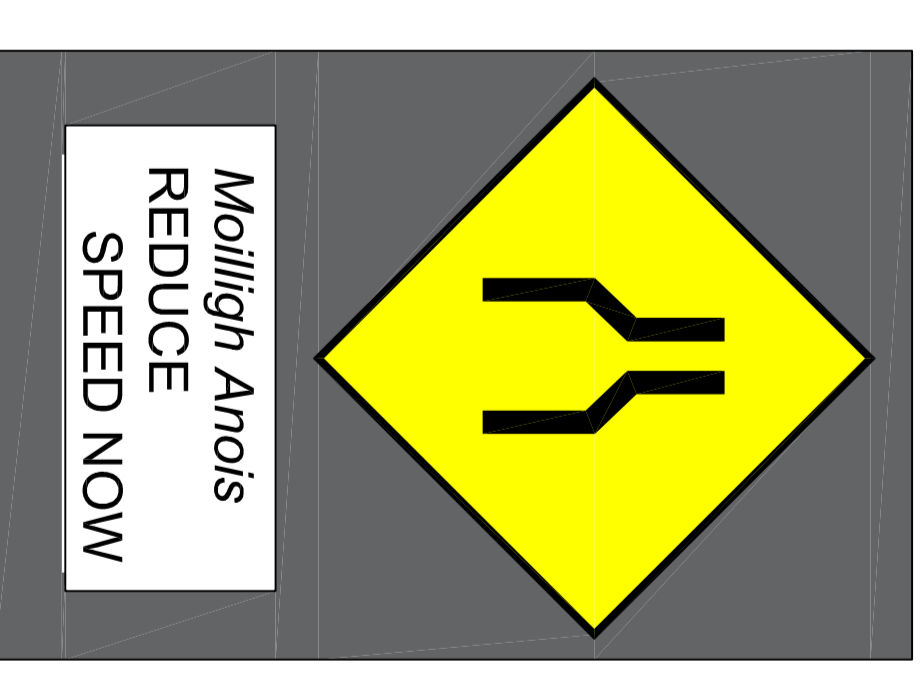


Fig 1a

- LEGEND**
- 60km/60km speed sign location
  - Proposed Public Lighting Location

Rev	By	Date	Description

**CORK COUNTY COUNCIL**  
 Roads (Management & Development),  
 Murrishilla,  
 Co. Cork.  
 Tel. No: (028) 21123  
 Fax No: (028) 21185

Project:	R312 Rockmills safety Improvement Scheme 2020
Phase:	Section 3B Drawings
Title:	Traffic Calming Proposed Layout - R312 Rockmills
Designed:	M.Cotter
Drawn:	E.Mullins
Checked:	M.Cotter
Original Scale:	1:500
Date:	May 2020
Approved:	B.O'Gorman
Drawn No:	R312-LA-01