


100  
0 10  
A1

DO NOT SCALE

File: 5194601-HTR\_CR\_DR\_0110 to 0111.dwg  
Date: Oct 30, 2020 - 1:18pm Plotted by: MMahalingam

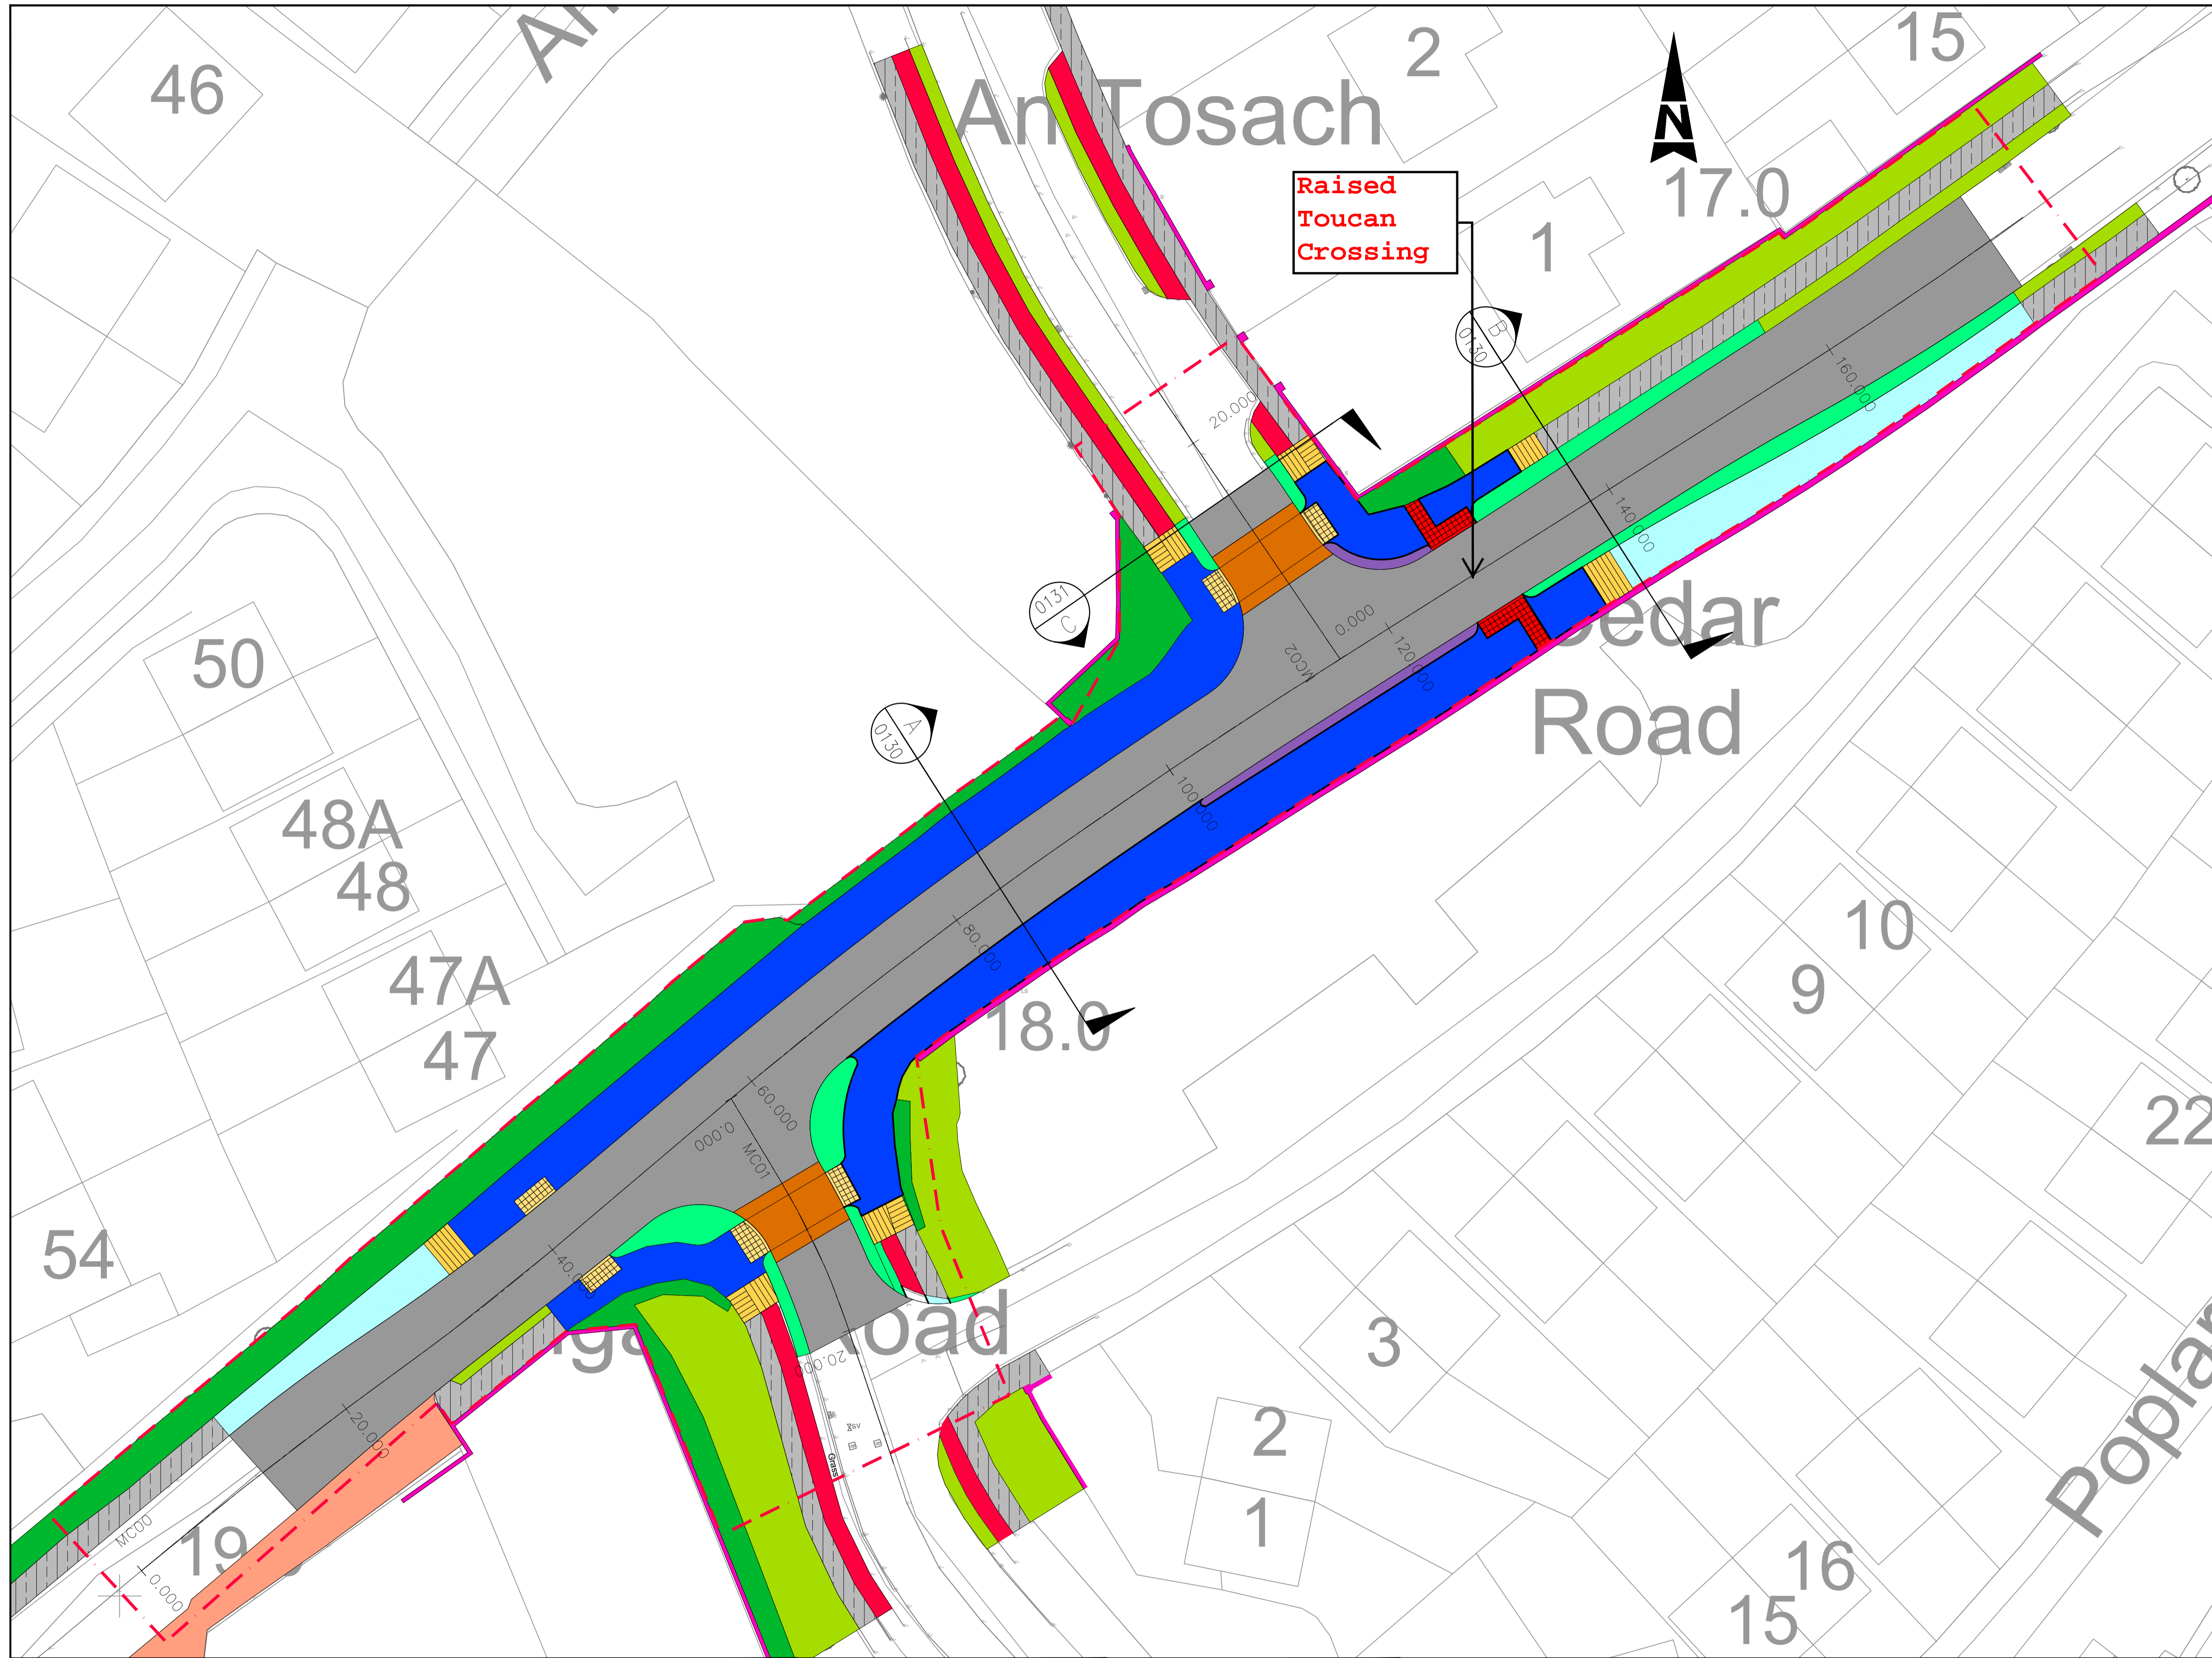

- GENERAL NOTES**
1. ALL DIMENSIONS ARE IN MILLIMETRES UNLESS NOTED OTHERWISE
  2. ONLY WRITTEN DIMENSIONS SHALL BE USED. NO DIMENSIONS SHALL BE SCALED FROM THE DRAWINGS
  3. ALL LEVELS ARE IN METRES AND ARE TO MALIN HEAD DATUM
  4. ALL COORDINATES ARE IN METRES AND ARE TO IRISH TRANSVERSE MERCATOR
  5. DRAWINGS ARE TO BE READ IN CONJUNCTION WITH THE SPECIFICATION

- LEGEND:**
- LANDS MADE AVAILABLE BOUNDARY
  - PROPOSED CARRIAGEWAY
  - PROPOSED SHARED USE PATH
  - PROPOSED REINFORCED SHARED USE PATH FOR VEHICULAR CROSSOVER
  - EXISTING FOOTPATH TO REMAIN
  - EXISTING CAR PARK AREA TO REMAIN
  - PROPOSED BLOCK PAVING
  - PROPOSED LANDSCAPED AREA
  - PROPOSED RAISED TABLE
  - PROPOSED CYCLETRACK
  - EXISTING CYCLETRACK TO REMAIN
  - EXISTING GRASSED AREA TO REMAIN
  - EXISTING PLANTED AREA / HEDGEROW TO REMAIN
  - EXISTING WALL TO REMAIN
  - EXISTING GRAVEL SURFACE
  - PROPOSED TACTILE PAVING (BUFF)
  - PROPOSED TACTILE PAVING (RED)
  - PROPOSED CORDUROY PAVING (BUFF)

© ORDNANCE SURVEY IRELAND LICENSE NR. AR 0082520. ORDNANCE SURVEY IRELAND & GOVERNMENT OF IRELAND.  
ATKINS NOT TO BE HELD LIABLE FOR THE USE OF THIS DATA ON ANY PROJECT OTHER THAN CARRIGTWOHILL URDF INITIATIVE.



| Rev | Description       | By  | Date  | Chk'd | Auth |
|-----|-------------------|-----|-------|-------|------|
| -   | ISSUED FOR TENDER | ROS | 10/20 | JOC   | RAN  |

**ATKINS**  
Member of the SNC-Lavalin Group

Atkins House, 150-155 Airside Business Park, Swords, Co. Dublin  
Tel (+353) 01 810 8000 Fax (+353) 01 810 8001

Unit 2B, 2200 Cork Airport Business Park, Cork  
Tel (+353) 021 429 0300 Fax (+353) 021 429 0360

2nd Floor Technology House Parkmore Technology Park, Galway  
Tel (+353) 091 786 050 Fax (+353) 091 779 830

|         |  |  |  |
|---------|--|--|--|
| Clients | CORK COUNTY COUNCIL                          |  |  |
| Project | CARRIGTWOHILL DTTAS SCHEME<br>CARRIGANE ROAD |  |  |

|                |                                      |                |                                |
|----------------|--------------------------------------|----------------|--------------------------------|
| Purpose        | ISSUED FOR TENDER                    |                |                                |
| Title          | PROPOSED LAYOUT PLAN<br>SHEET 1 OF 1 |                |                                |
| Original Scale | 1:250                                | Drawn          | ROS                            |
| Date           | 30/09/20                             | Checked        | JOC                            |
| Date           | 30/09/20                             | Authorised     | RAN                            |
| Date           | 30/09/20                             | Date           | 30/09/20                       |
| Status         | T                                    | Drawing Number | 5194601 / HTR / CR / DR / 0111 |
| Rev            | -                                    |                |                                |