



NOTES:-

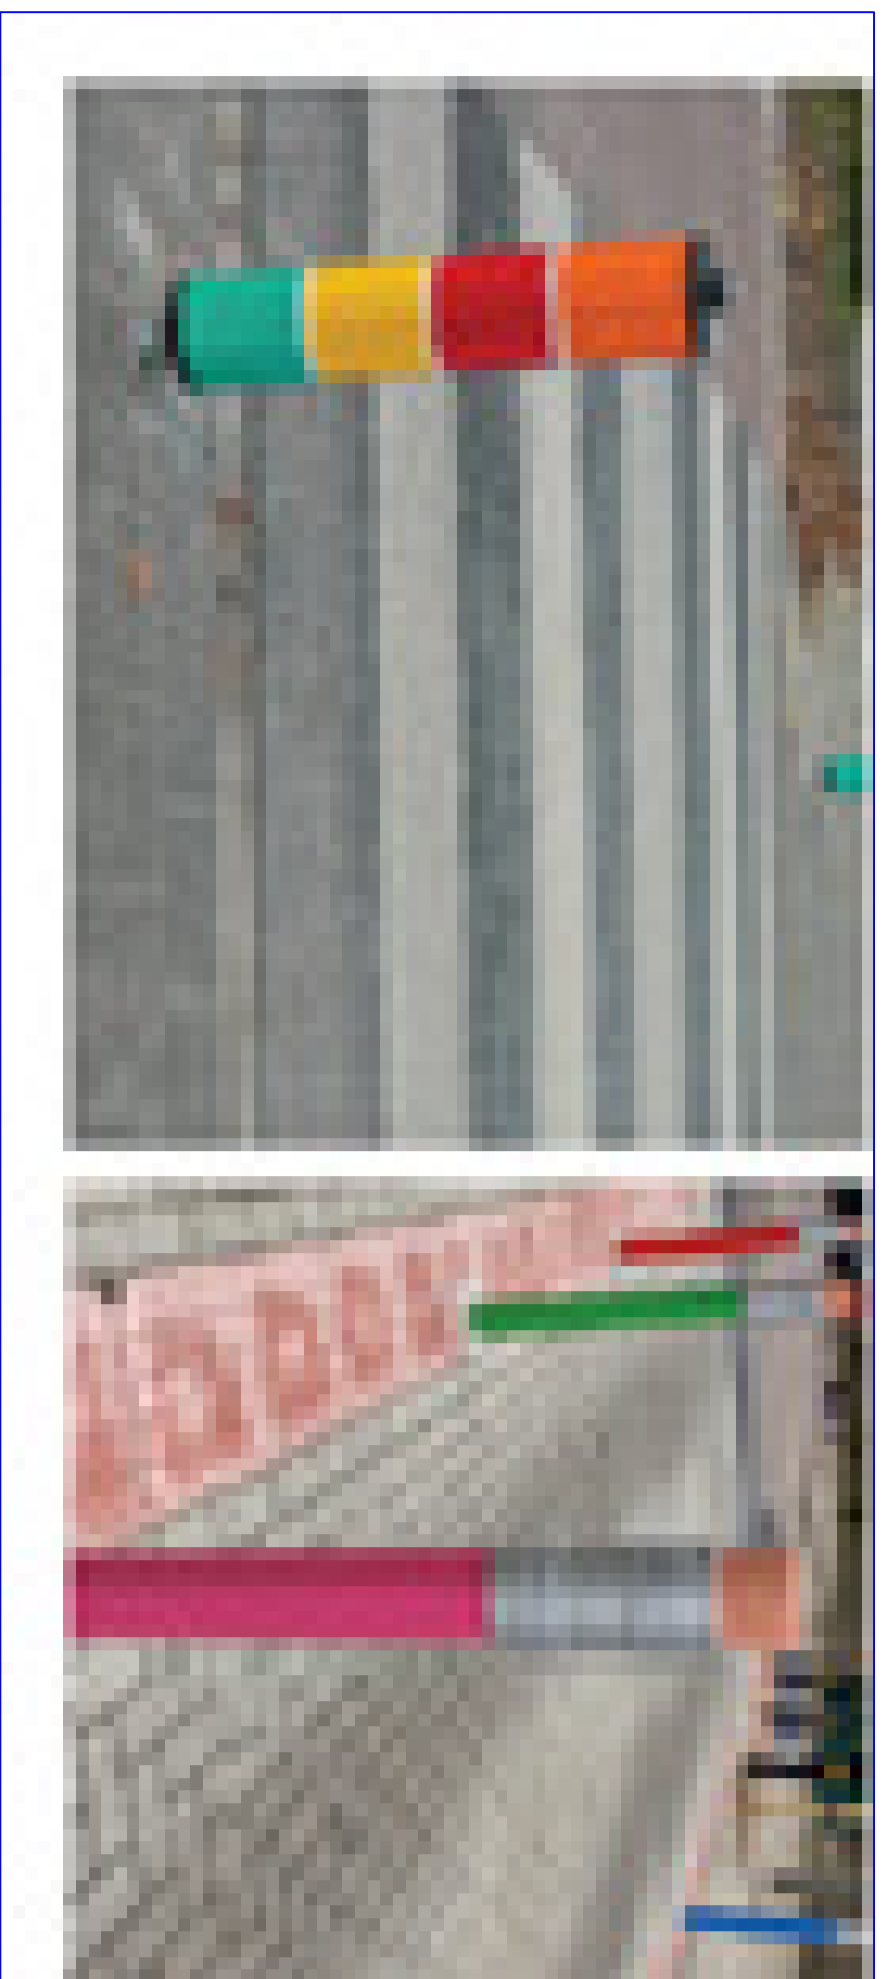

Various Bollard Options

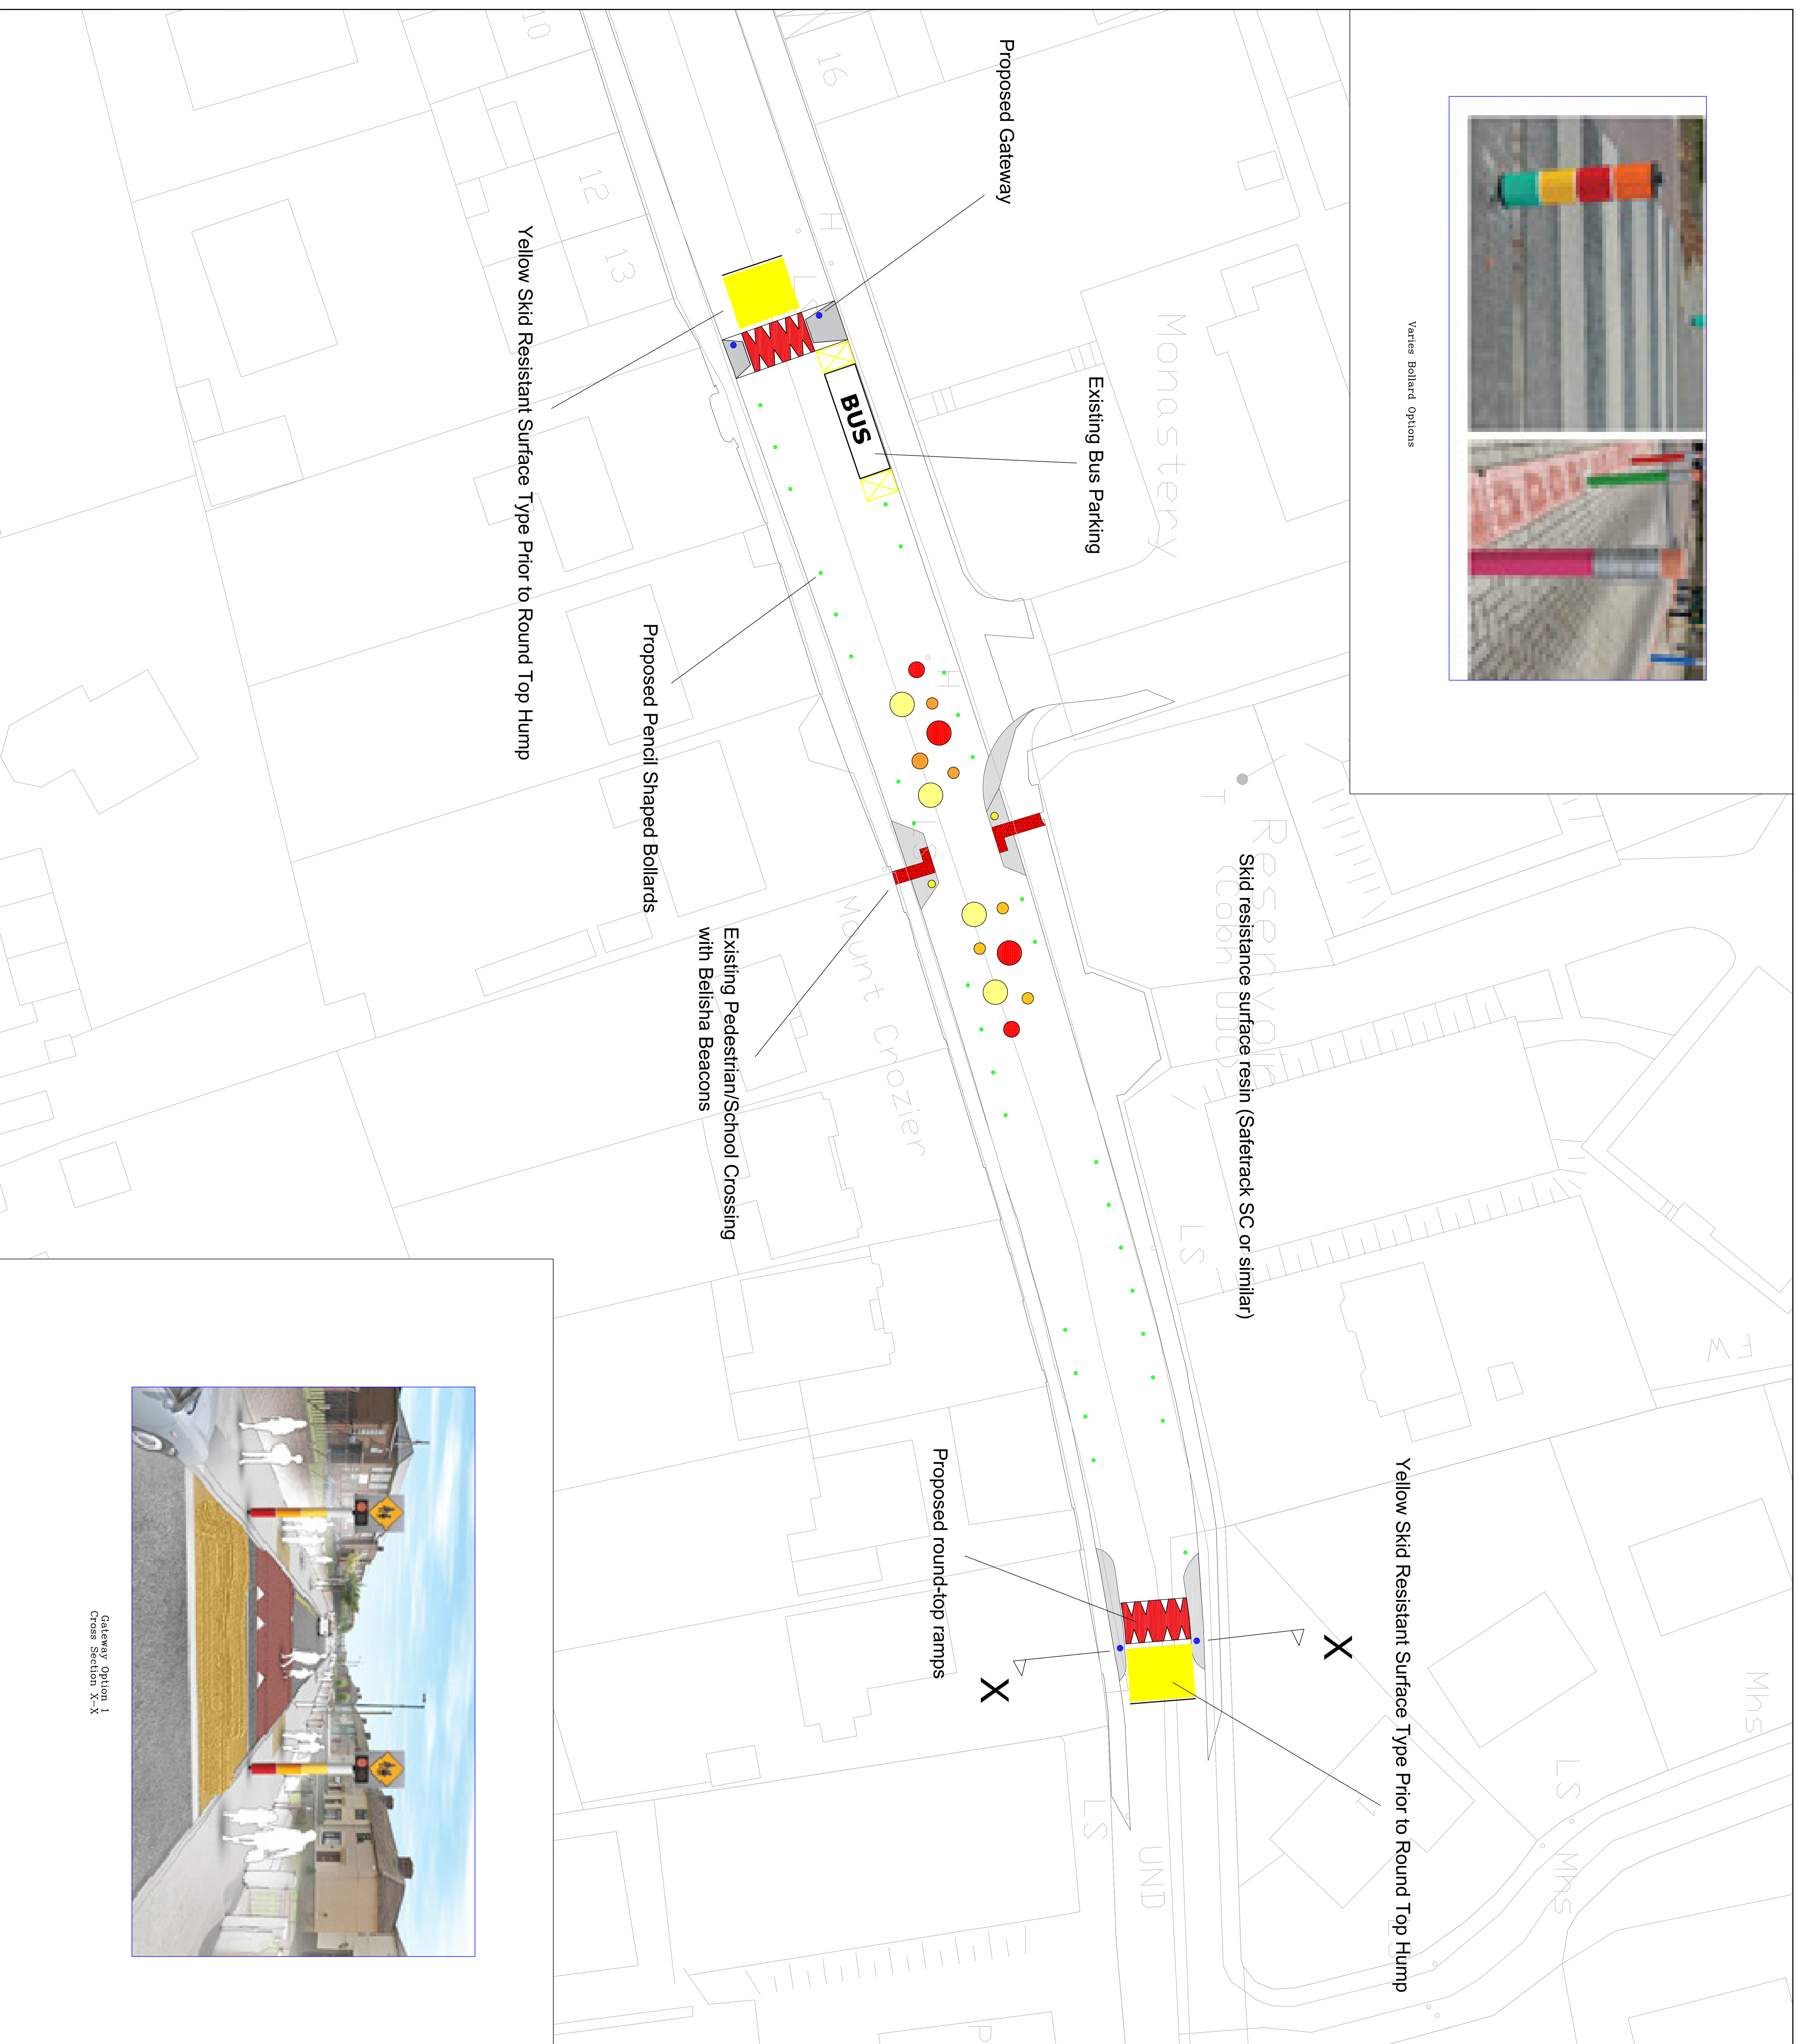


LEGEND

- Bellisha Beacons at existing Pedestrian crossing.
- Gateway sign e.g. School Ahead sign on a multilane road.

DRAFT

No.	By	Date	Description

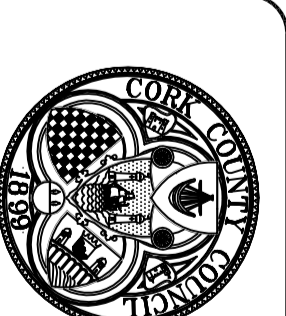

CORK COUNTY COUNCIL
Roads (Management & Development),
Cork, Co. Cork.

Project:	School Zone Design Bishops Street, Cobh
Phase:	Proposed School Zone Design Bishop Street, Cobh
Title:	School Zone Initiative Bishop Street, Cobh
Designed:	M. Collier
Drawn:	E. Mullins
Checked:	M. Collier
Project No:	2021-01
Issue No:	1
Date:	Jan. 2021
Scale:	1:1000
Sheet No.:	MD-520-101