

Carrigtwohill URDF Initiative - Public Realm Infrastructure Bundle

Drawings Pursuant to the Requirements of Part 8, Article 83 of the Planning and Development Regulations, 2001, as amended.

1) Overall Project Objectives:

- To support **regeneration, compact growth and sustainable development** in Carrigtwohill;
- To provide a **public realm upgrade** with better quality streetscapes and public spaces and to unlock the potential of Carrigtwohill town;
- To improve **connectivity** between Carrigtwohill Town Centre and residential developments, Carrigtwohill train station, schools, business parks, commercial premises etc;
- To encourage **sustainable modes of transport** by reducing car dominance and providing safe pedestrian and cyclist facilities;
- To **upgrade existing road junctions** to improve performance for traffic as well as catering for pedestrian/ cyclist demand;
- **Co-ordination and integration** of proposals with other proposed infrastructure projects in Carrigtwohill.

2) Scheme Includes:

- > 4 km of new footpaths.
- > 2km of segregated cycling/ shared use paths.
- > 2km of road upgrades/ new roads.
- 93 no. new off-street car parking spaces.
- 1 no. new school drop off areas.
- 2 no. new wild planted areas.
- 3 new enlarged public/ civic spaces.
- 12 no. major junction upgrades including 1 national road junction upgrade including 6 no. signalised pedestrian/ shared crossings.



ATKINS
Member of the SNC-Lavalin Group

Atkins House, 150-155 Ardside Business Park, Swords, Co. Dublin Tel (+353) 01 810 8000 Fax (+353) 01 810 8001
Unit 2B, 2200 Cork Airport Business Park, Cork Tel (+353) 021 429 0300 Fax (+353) 021 429 0300
2nd Floor Technology House Parkmore Technology Park, Galway Tel (+353) 091 786 050 Fax (+353) 091 779 830

A1

DO NOT SCALE

File: 5194601-HTR_PR_DR_0001.dwg
Date: Jan 06, 2022 - 9:03am
Plotted by: F.MendozaDiaz

DRAWING LIST		
DRAWING NUMBER	DRAWING TITLE	REV
5194601-HTR_PR_DR_0000	COVER SHEET	A
5194601-HTR_PR_DR_0001	DRAWING INDEX SHEET	B
5194601-HTR_PR_DR_0002	SITE LOCATION MAP	B
5194601-HTR_PR_DR_0003	MAIN STREET AND STATION ROAD PUBLIC REALM WORKS - SITE LOCATION MAP - KEY PLAN	A
5194601-HTR_PR_DR_0004	MAIN STREET AND STATION ROAD PUBLIC REALM WORKS - SITE LOCATION MAP - SHEET 1 OF 3	A
5194601-HTR_PR_DR_0005	MAIN STREET AND STATION ROAD PUBLIC REALM WORKS - SITE LOCATION MAP - SHEET 2 OF 3	A
5194601-HTR_PR_DR_0006	MAIN STREET AND STATION ROAD PUBLIC REALM WORKS - SITE LOCATION MAP - SHEET 3 OF 3	A
5194601-HTR_PR_DR_0007	WISE'S ROAD JUNCTION UPGRADES - SITE LOCATION MAP - KEY PLAN	A
5194601-HTR_PR_DR_0008	WISE'S ROAD JUNCTION UPGRADES - SITE LOCATION MAP - SHEET 1 OF 1	A
5194601-HTR_PR_DR_0009	N25 JUNCTION 3 (COBH CROSS) ADDITIONAL CAPACITY INTERIM MEASURES - SITE LOCATION MAP - KEY PLAN	B
5194601-HTR_PR_DR_0010	N25 JUNCTION 3 (COBH CROSS) ADDITIONAL CAPACITY INTERIM MEASURES - SITE LOCATION MAP - SHEET 1 OF 1	B
5194601-HTR_PR_DR_0011	PROJECT LOCATIONS PLAN	B
5194601-HTR_PR_DR_0020	MAIN STREET AND STATION ROAD PUBLIC REALM WORKS - PROPOSED LAYOUT PLAN - KEY PLAN	A
5194601-HTR_PR_DR_0021	MAIN STREET AND STATION ROAD PUBLIC REALM WORKS - PROPOSED LAYOUT PLAN - SHEET 1 OF 9	A
5194601-HTR_PR_DR_0022	MAIN STREET AND STATION ROAD PUBLIC REALM WORKS - PROPOSED LAYOUT PLAN - SHEET 2 OF 9	A
5194601-HTR_PR_DR_0023	MAIN STREET AND STATION ROAD PUBLIC REALM WORKS - PROPOSED LAYOUT PLAN - SHEET 3 OF 9	A
5194601-HTR_PR_DR_0024	MAIN STREET AND STATION ROAD PUBLIC REALM WORKS - PROPOSED LAYOUT PLAN - SHEET 4 OF 9	A
5194601-HTR_PR_DR_0025	MAIN STREET AND STATION ROAD PUBLIC REALM WORKS - PROPOSED LAYOUT PLAN - SHEET 5 OF 9	A
5194601-HTR_PR_DR_0026	MAIN STREET AND STATION ROAD PUBLIC REALM WORKS - PROPOSED LAYOUT PLAN - SHEET 6 OF 9	A
5194601-HTR_PR_DR_0027	MAIN STREET AND STATION ROAD PUBLIC REALM WORKS - PROPOSED LAYOUT PLAN - SHEET 7 OF 9	A
5194601-HTR_PR_DR_0028	MAIN STREET AND STATION ROAD PUBLIC REALM WORKS - PROPOSED LAYOUT PLAN - SHEET 8 OF 9	A
5194601-HTR_PR_DR_0029	MAIN STREET AND STATION ROAD PUBLIC REALM WORKS - PROPOSED LAYOUT PLAN - SHEET 9 OF 9	A
5194601-HTR_PR_DR_0030	WISE'S ROAD JUNCTION UPGRADES - PROPOSED LAYOUT PLAN - KEY PLAN	A
5194601-HTR_PR_DR_0031	WISE'S ROAD/MAIN STREET JUNCTION UPGRADES - PROPOSED LAYOUT PLAN - SHEET 1 OF 2	A
5194601-HTR_PR_DR_0032	WISE'S ROAD/OAKBROOK LINK JUNCTION UPGRADES - PROPOSED LAYOUT PLAN - SHEET 2 OF 2	A
5194601-HTR_PR_DR_0040	N25 JUNCTION 3 (COBH CROSS) ADDITIONAL CAPACITY INTERIM MEASURES - PROPOSED LAYOUT PLAN - KEY PLAN	B
5194601-HTR_PR_DR_0041	N25 JUNCTION 3 (COBH CROSS) ADDITIONAL CAPACITY INTERIM MEASURES - PROPOSED LAYOUT PLAN - SHEET 1 OF 2	B
5194601-HTR_PR_DR_0042	N25 JUNCTION 3 (COBH CROSS) ADDITIONAL CAPACITY INTERIM MEASURES - PROPOSED LAYOUT PLAN - SHEET 2 OF 2	B

- GENERAL NOTES
- ALL DIMENSIONS ARE IN MILLIMETRES UNLESS NOTED OTHERWISE
 - ONLY WRITTEN DIMENSIONS SHALL BE USED. NO DIMENSIONS SHALL BE SCALED FROM THE DRAWINGS
 - ALL LEVELS ARE IN METRES AND ARE TO MALIN HEAD DATUM
 - ALL COORDINATES ARE IN METRES AND ARE TO IRISH TRANSVERSE MERCATOR
 - DRAWINGS ARE TO BE READ IN CONJUNCTION WITH THE SPECIFICATION

© ORDNANCE SURVEY IRELAND LICENSE NR. AR 0082520. ORDNANCE SURVEY IRELAND & GOVERNMENT OF IRELAND.

ATKINS NOT TO BE HELD LIABLE FOR THE USE OF THIS DATA ON ANY PROJECT OTHER THAN CARRIGTWOHILL URDF INITIATIVE.



B	ISSUED FOR PART 8 PLANNING	FMD	01/22	JOC	RAN
A	ISSUED FOR PART 8 PLANNING	FMD	07/21	JOC	RAN
-	ISSUED FOR PART 8 PLANNING	KL	06/21	JOC	RAN
Rev	Description	By	Date	Chk'd	Auth


Member of the SNC-Lavalin Group

Atkins House, 150-155 Airside
Business Park, Swords, Co. Dublin
Tel (+353) 01 810 8000
Fax (+353) 01 810 8001


Unit 2B, 2200 Cork Airport
Business Park, Cork
Tel (+353) 021 429 0300
Fax (+353) 021 429 0360

2nd Floor Technology House
Parkmore Technology Park, Galway
Tel (+353) 091 786 050
Fax (+353) 091 779 830


Clients		Title			
CORK COUNTY COUNCIL		DRAWING INDEX SHEET			
Project		Original Scale	Des/Drawn	Checked	Authorised
CARRIGTWOHILL URDF INITIATIVE PUBLIC REALM INFRASTRUCTURE BUNDLE		NTS	KL	JOC	RAN
			Date 15/06/21	Date 15/06/21	Date 15/06/21
Status		Drawing Number			Rev
P		5194601 / HTR / PR / DR / 0001			B

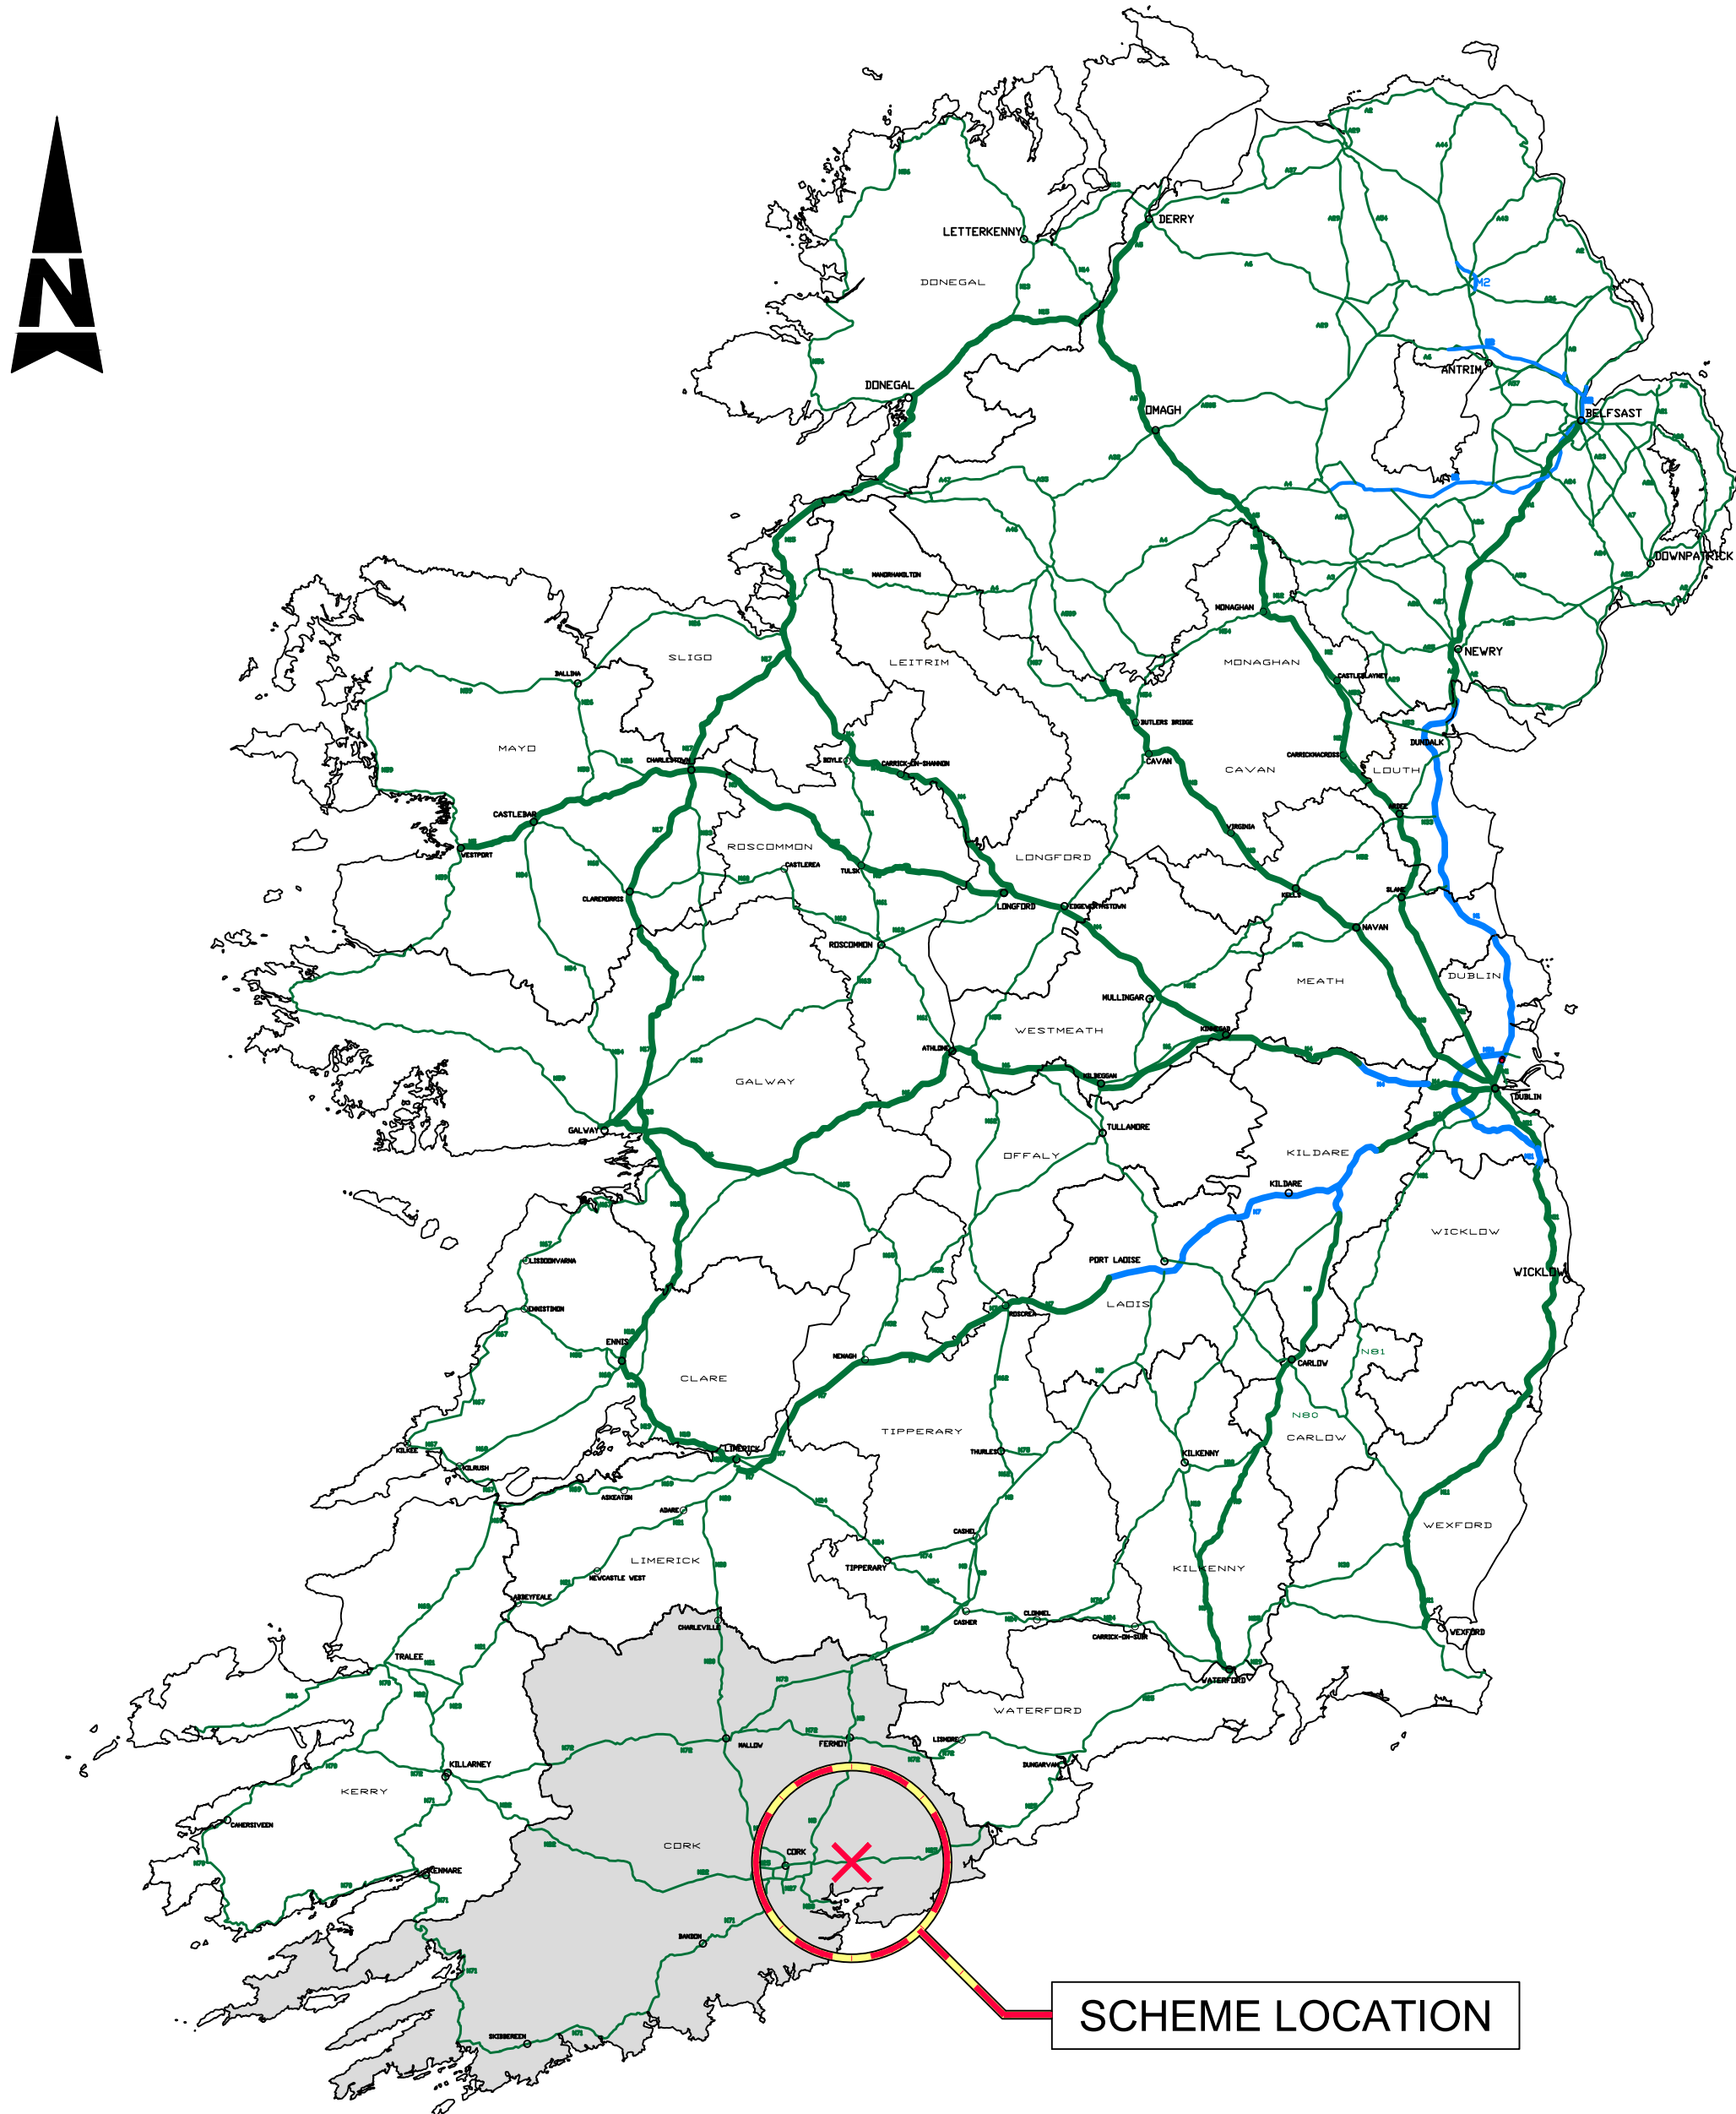

CONTEXTUAL MAP
NTS

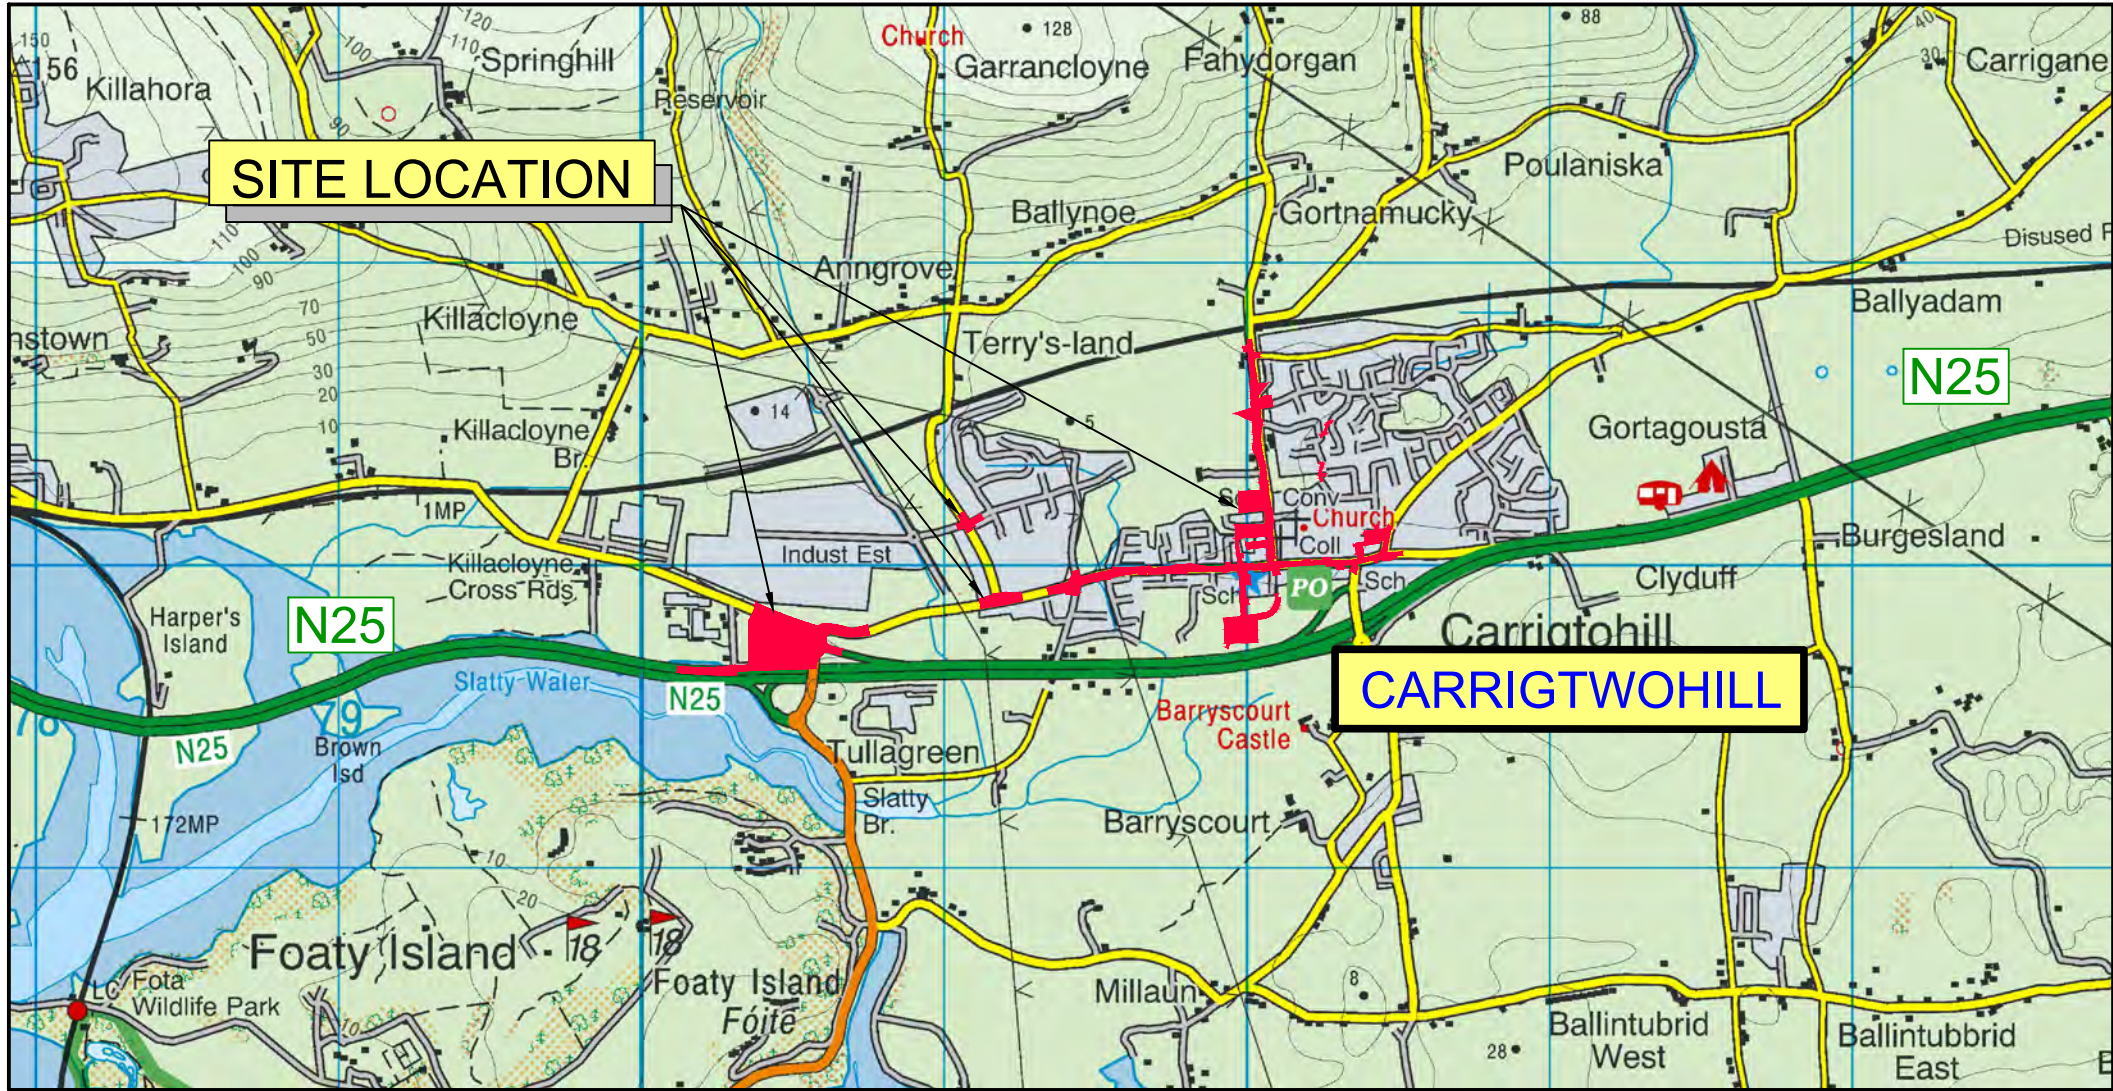

SITE LOCATION MAP
Scale at A1 1:25,000
Scale at A3 1:50,000

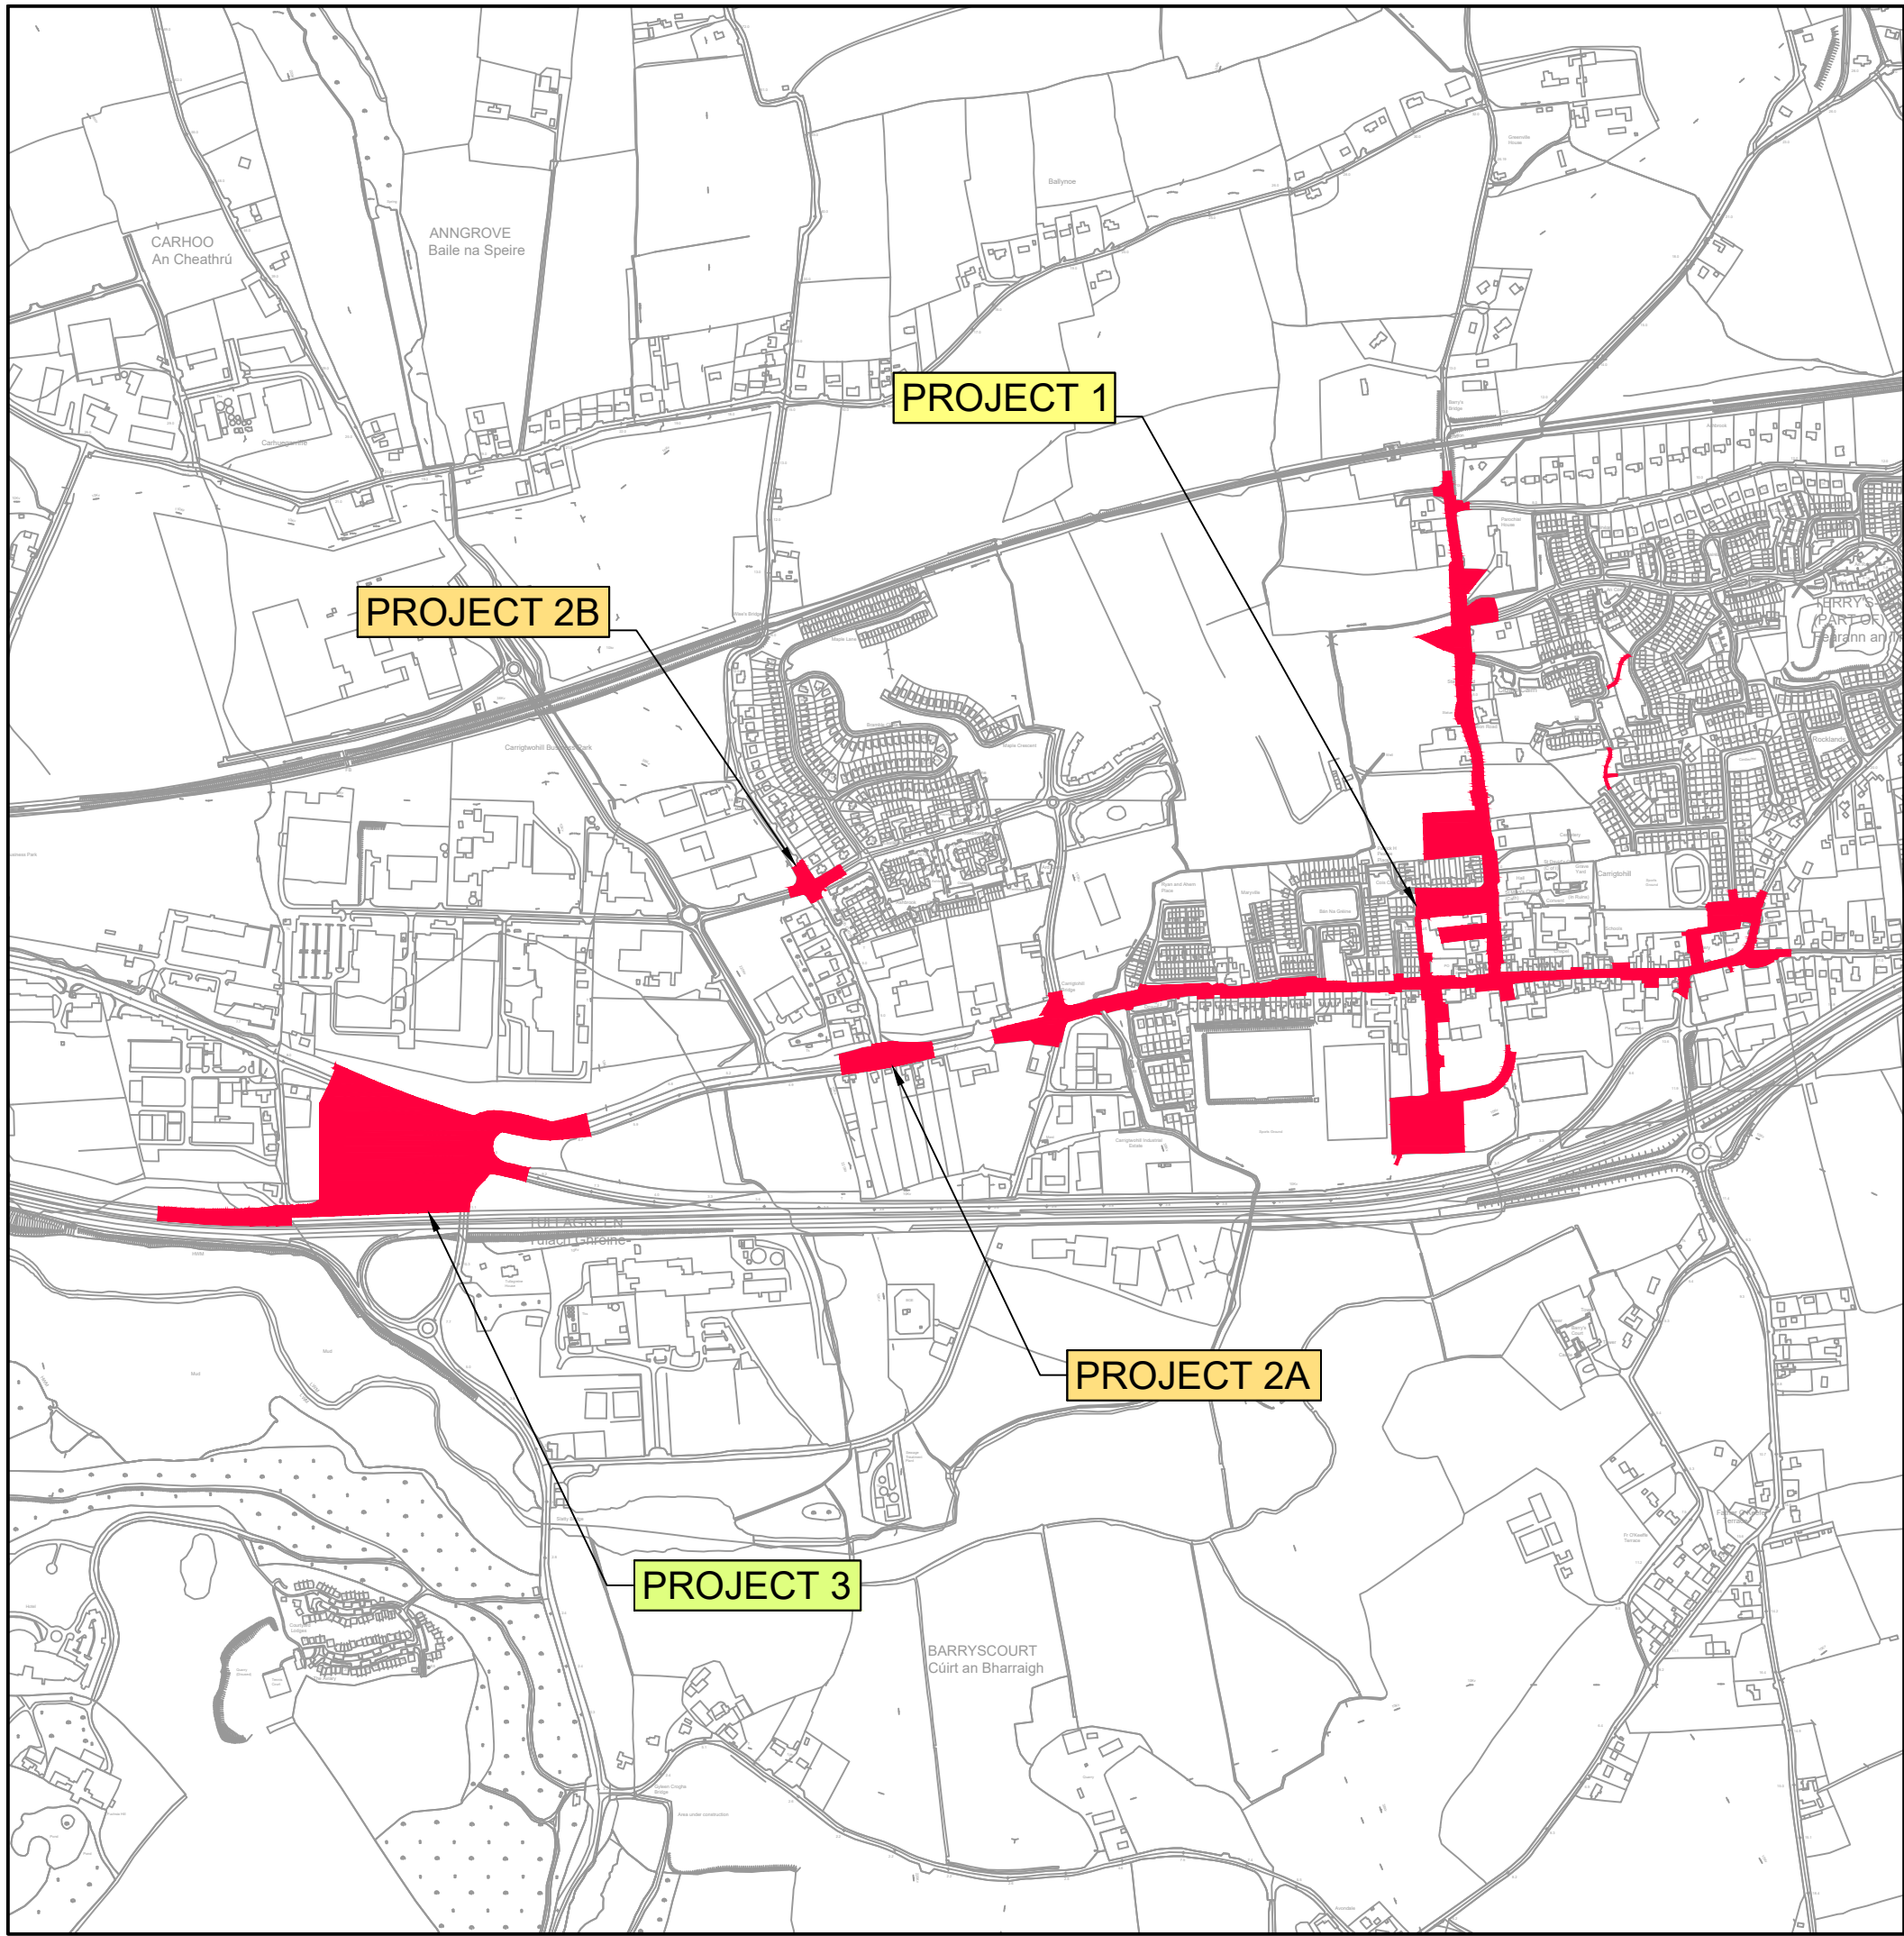

SITE LOCATION PLAN
Scale at A1 1:10,000
Scale at A3 1:20,000

- GENERAL NOTES
1. ALL DIMENSIONS ARE IN MILLIMETRES UNLESS NOTED OTHERWISE
 2. ONLY WRITTEN DIMENSIONS SHALL BE USED. NO DIMENSIONS SHALL BE SCALED FROM THE DRAWINGS
 3. ALL LEVELS ARE IN METRES AND ARE TO MALIN HEAD DATUM
 4. ALL COORDINATES ARE IN METRES AND ARE TO IRISH TRANSVERSE MERCATOR
 5. DRAWINGS ARE TO BE READ IN CONJUNCTION WITH THE SPECIFICATION

- DRAWING NOTES
1. OS SHEET NUMBER: OS1606 AND OS1806.

- PART 8 INFRASTRUCTURE KEY
1. MAIN STREET AND STATION ROAD PUBLIC REALM WORKS.
 - 2A. WISE'S ROAD/ MAIN STREET JUNCTION UPGRADE.
 - 2B. WISE'S ROAD/ OAKBROOK LINK JUNCTION UPGRADE.
 3. N25 JUNCTION 3 (COBH CROSS) ADDITIONAL CAPACITY INTERIM MEASURES.

© ORDNANCE SURVEY IRELAND LICENSE NR. AR 0082520. ORDNANCE SURVEY IRELAND & GOVERNMENT OF IRELAND.

ATKINS NOT TO BE HELD LIABLE FOR THE USE OF THIS DATA ON ANY PROJECT OTHER THAN CARRIGTOWHILL URDF INITIATIVE.



B	ISSUED FOR PART 8 PLANNING	FMD	01/22	JOC	RAN
A	ISSUED FOR PART 8 PLANNING	FMD	07/21	JOC	RAN
-	ISSUED FOR PART 8 PLANNING	KL	06/21	JOC	RAN
Rev	Description	By	Date	Chk'd	Auth

Member of the SNC-Lavalin Group

Atkins House, 150-155 Airside Business Park, Cork
Tel (+353) 01 810 8000
Fax (+353) 01 810 8001

Unit 2B, 2200 Cork Airport Business Park, Cork
Tel (+353) 021 429 0300
Fax (+353) 021 429 0360

2nd Floor Technology House Parkmore Technology Park, Galway
Tel (+353) 091 786 050
Fax (+353) 091 779 830

Clients

CORK COUNTY COUNCIL

Project


CARRIGTOWHILL URDF INITIATIVE
PUBLIC REALM INFRASTRUCTURE BUNDLE

Purpose ISSUED FOR PLANNING					
Title SITE LOCATION MAP					
Original Scale As Shown		Des/Drawn KL	Checked JOC	Authorised RAN	
Status P		Drawing Number 5194601 / HTR / PR / DR / 0002		Rev B	

A1

DO NOT SCALE

File: 5194601-HTR_PR_DR_0003 to 0010.dwg
Date: Jan 26, 2022 - 12:43pm
Plotted by: F.MendozaDiaz

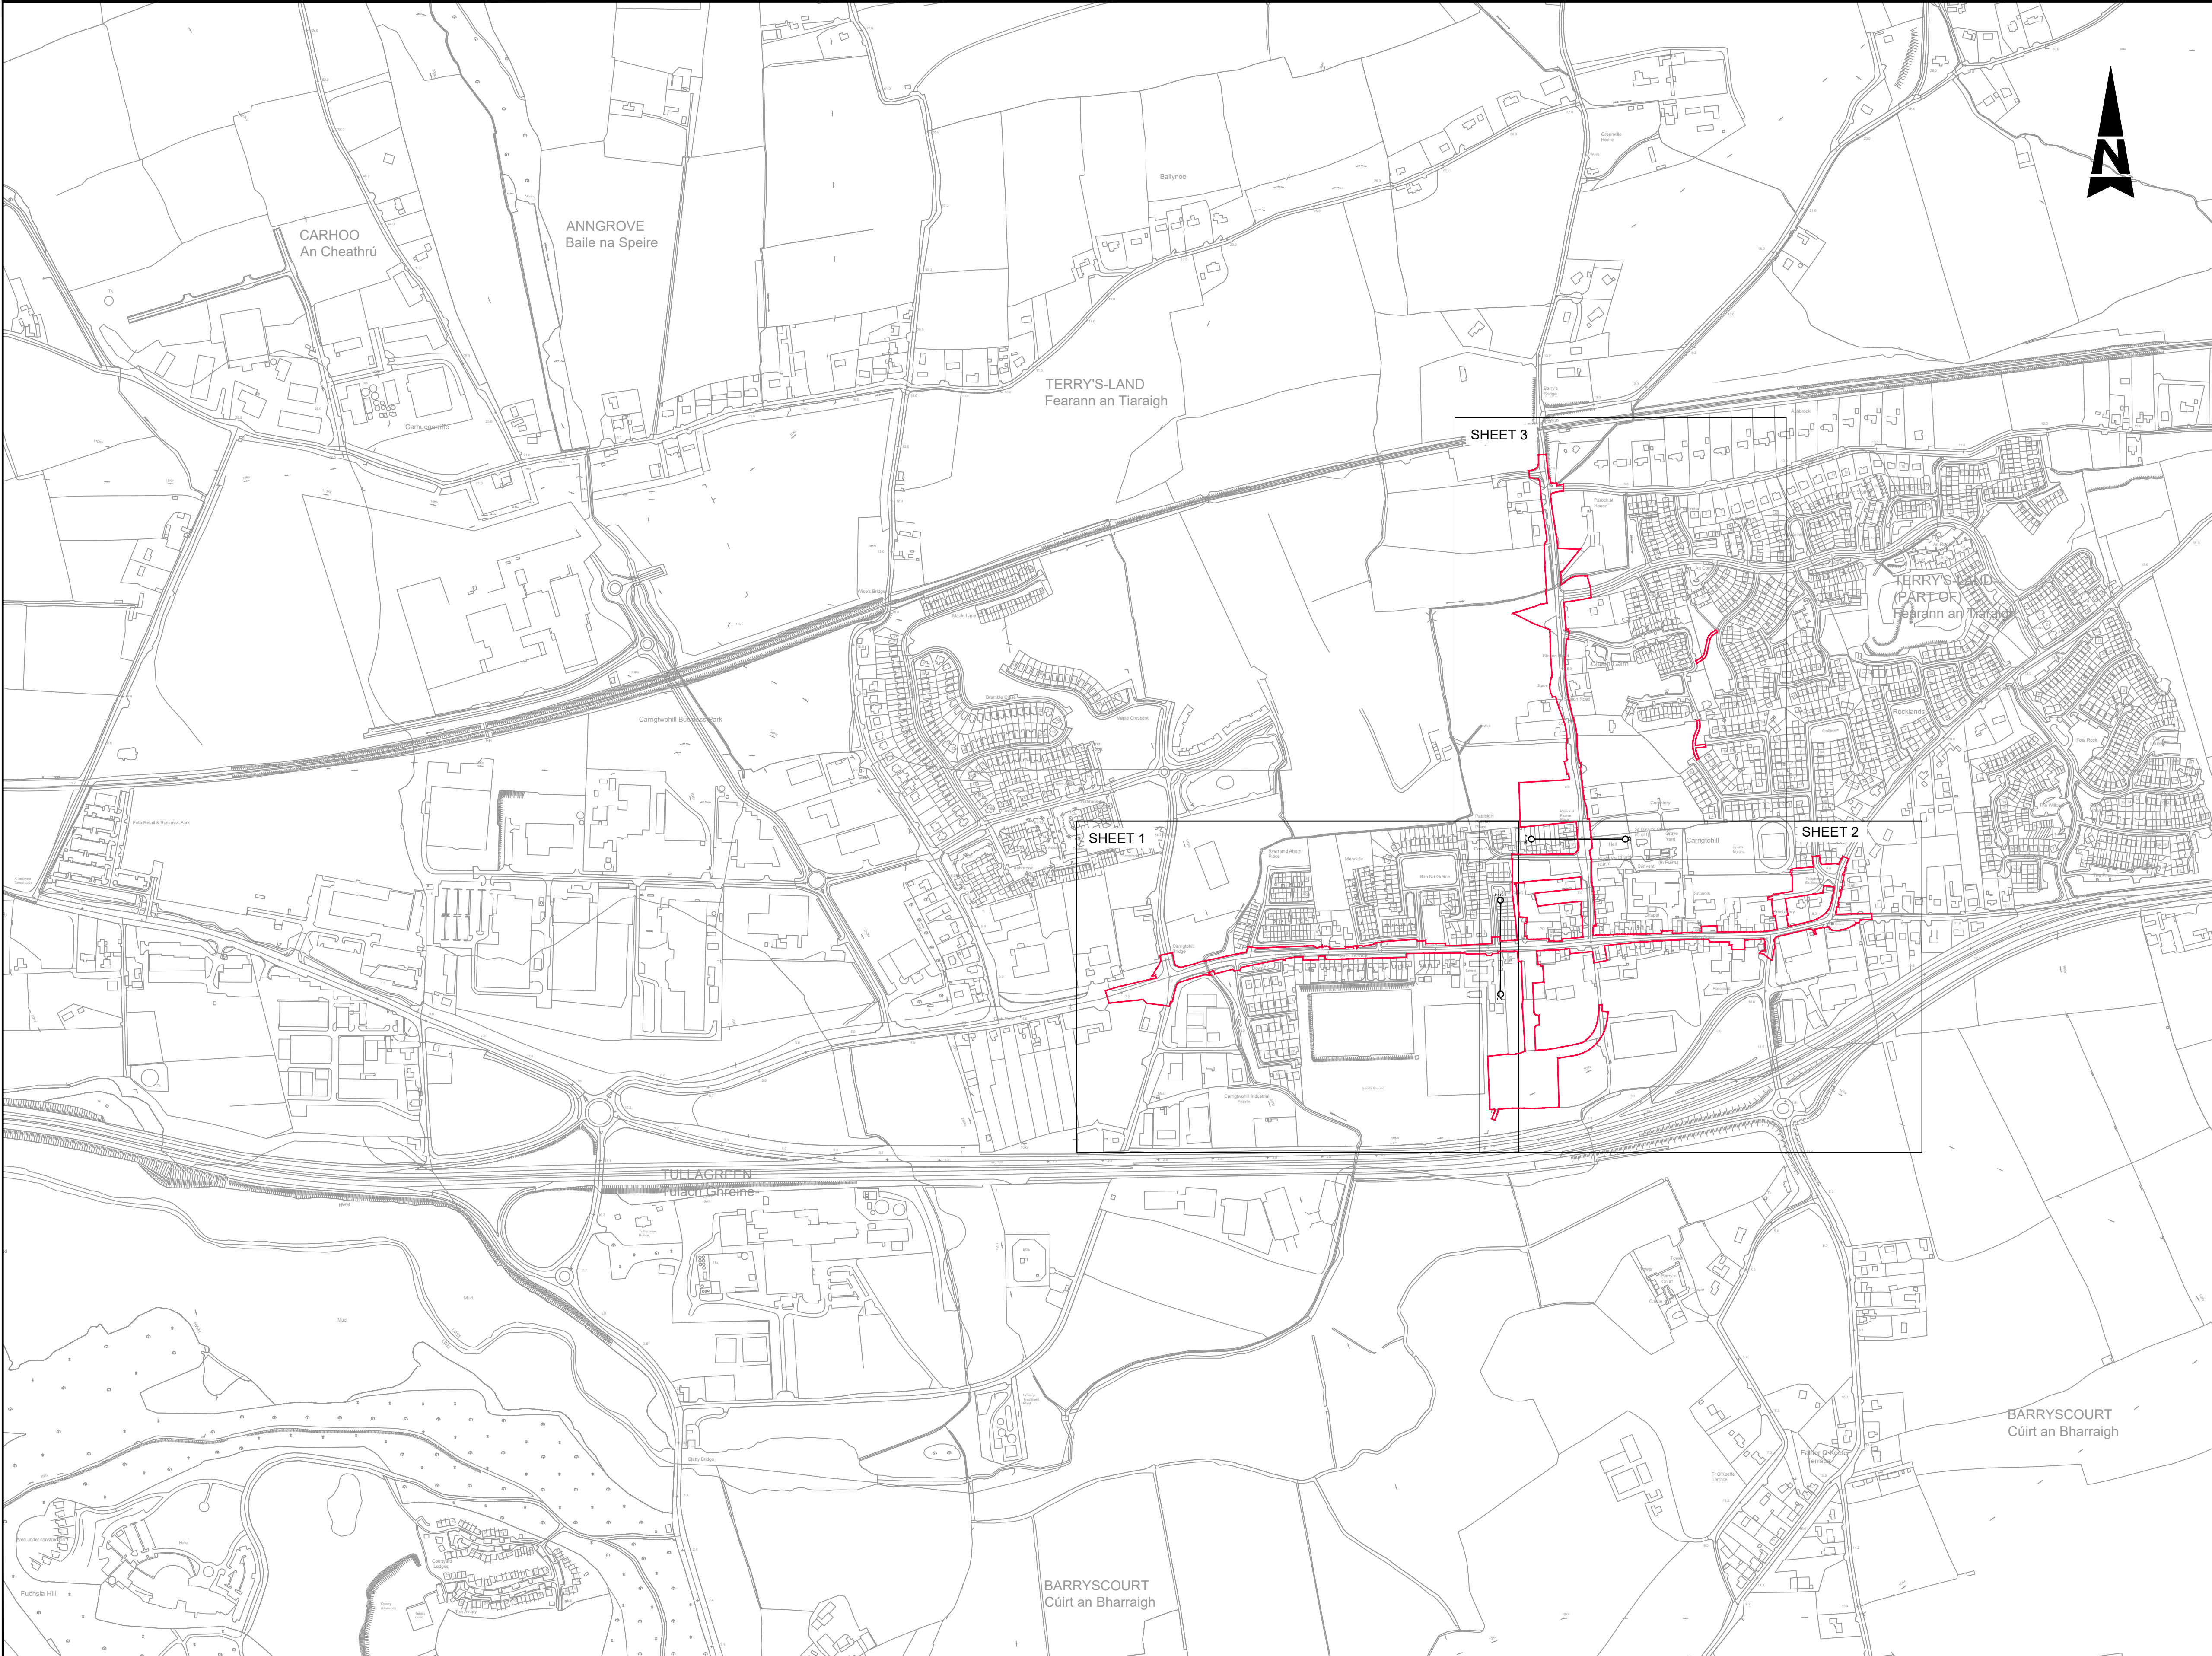

- GENERAL NOTES
1. ALL DIMENSIONS ARE IN MILLIMETRES UNLESS NOTED OTHERWISE
 2. ONLY WRITTEN DIMENSIONS SHALL BE USED. NO DIMENSIONS SHALL BE SCALED FROM THE DRAWINGS
 3. ALL LEVELS ARE IN METRES AND ARE TO MALIN HEAD DATUM
 4. ALL COORDINATES ARE IN METRES AND ARE TO IRISH TRANSVERSE MERCATOR
 5. DRAWINGS ARE TO BE READ IN CONJUNCTION WITH THE SPECIFICATION

LEGEND:

— PART 8 SITE BOUNDARY

© ORDNANCE SURVEY IRELAND LICENSE NR. AR 0082520. ORDNANCE SURVEY IRELAND & GOVERNMENT OF IRELAND.

ATKINS NOT TO BE HELD LIABLE FOR THE USE OF THIS DATA ON ANY PROJECT OTHER THAN CARRIGTWOHILL URDF INITIATIVE.



A	ISSUED FOR PART 8 PLANNING	FMD	07/21	JOC	RAN
-	ISSUED FOR PART 8 PLANNING	KL	06/21	JOC	RAN
Rev	Description	By	Date	Chk'd	Auth

Member of the SNC-Lavalin Group

Atkins House, 150-155 Airside Business Park, Swords, Co. Dublin
Tel (+353) 01 810 8000
Fax (+353) 01 810 8001

Unit 2B, 2200 Cork Airport Business Park, Cork
Tel (+353) 021 429 0300
Fax (+353) 021 429 0360


2nd Floor Technology House Parkmore Technology Park, Galway
Tel (+353) 091 786 050
Fax (+353) 091 779 830

Clients	CORK COUNTY COUNCIL		
Project	CARRIGTWOHILL URDF INITIATIVE PUBLIC REALM INFRASTRUCTURE BUNDLE		

Title							MAIN STREET AND STATION ROAD PUBLIC REALM WORKS SITE LOCATION MAP KEY PLAN		
Original Scale		Des/Drawn		Checked		Authorised		RAN	
1:5000		KL		JOC					
Date		08/06/21		Date		08/06/21		Date	
08/06/21								08/06/21	
Status		Drawing Number					Rev		
P		5194601 / HTR / PR / DR / 0003					A		

DO NOT SCALE

File: 5194601-HTR_PR_DR_0003 to 0010.dwg
Date: Jan 26, 2022 - 12:43pm Plotted by: F

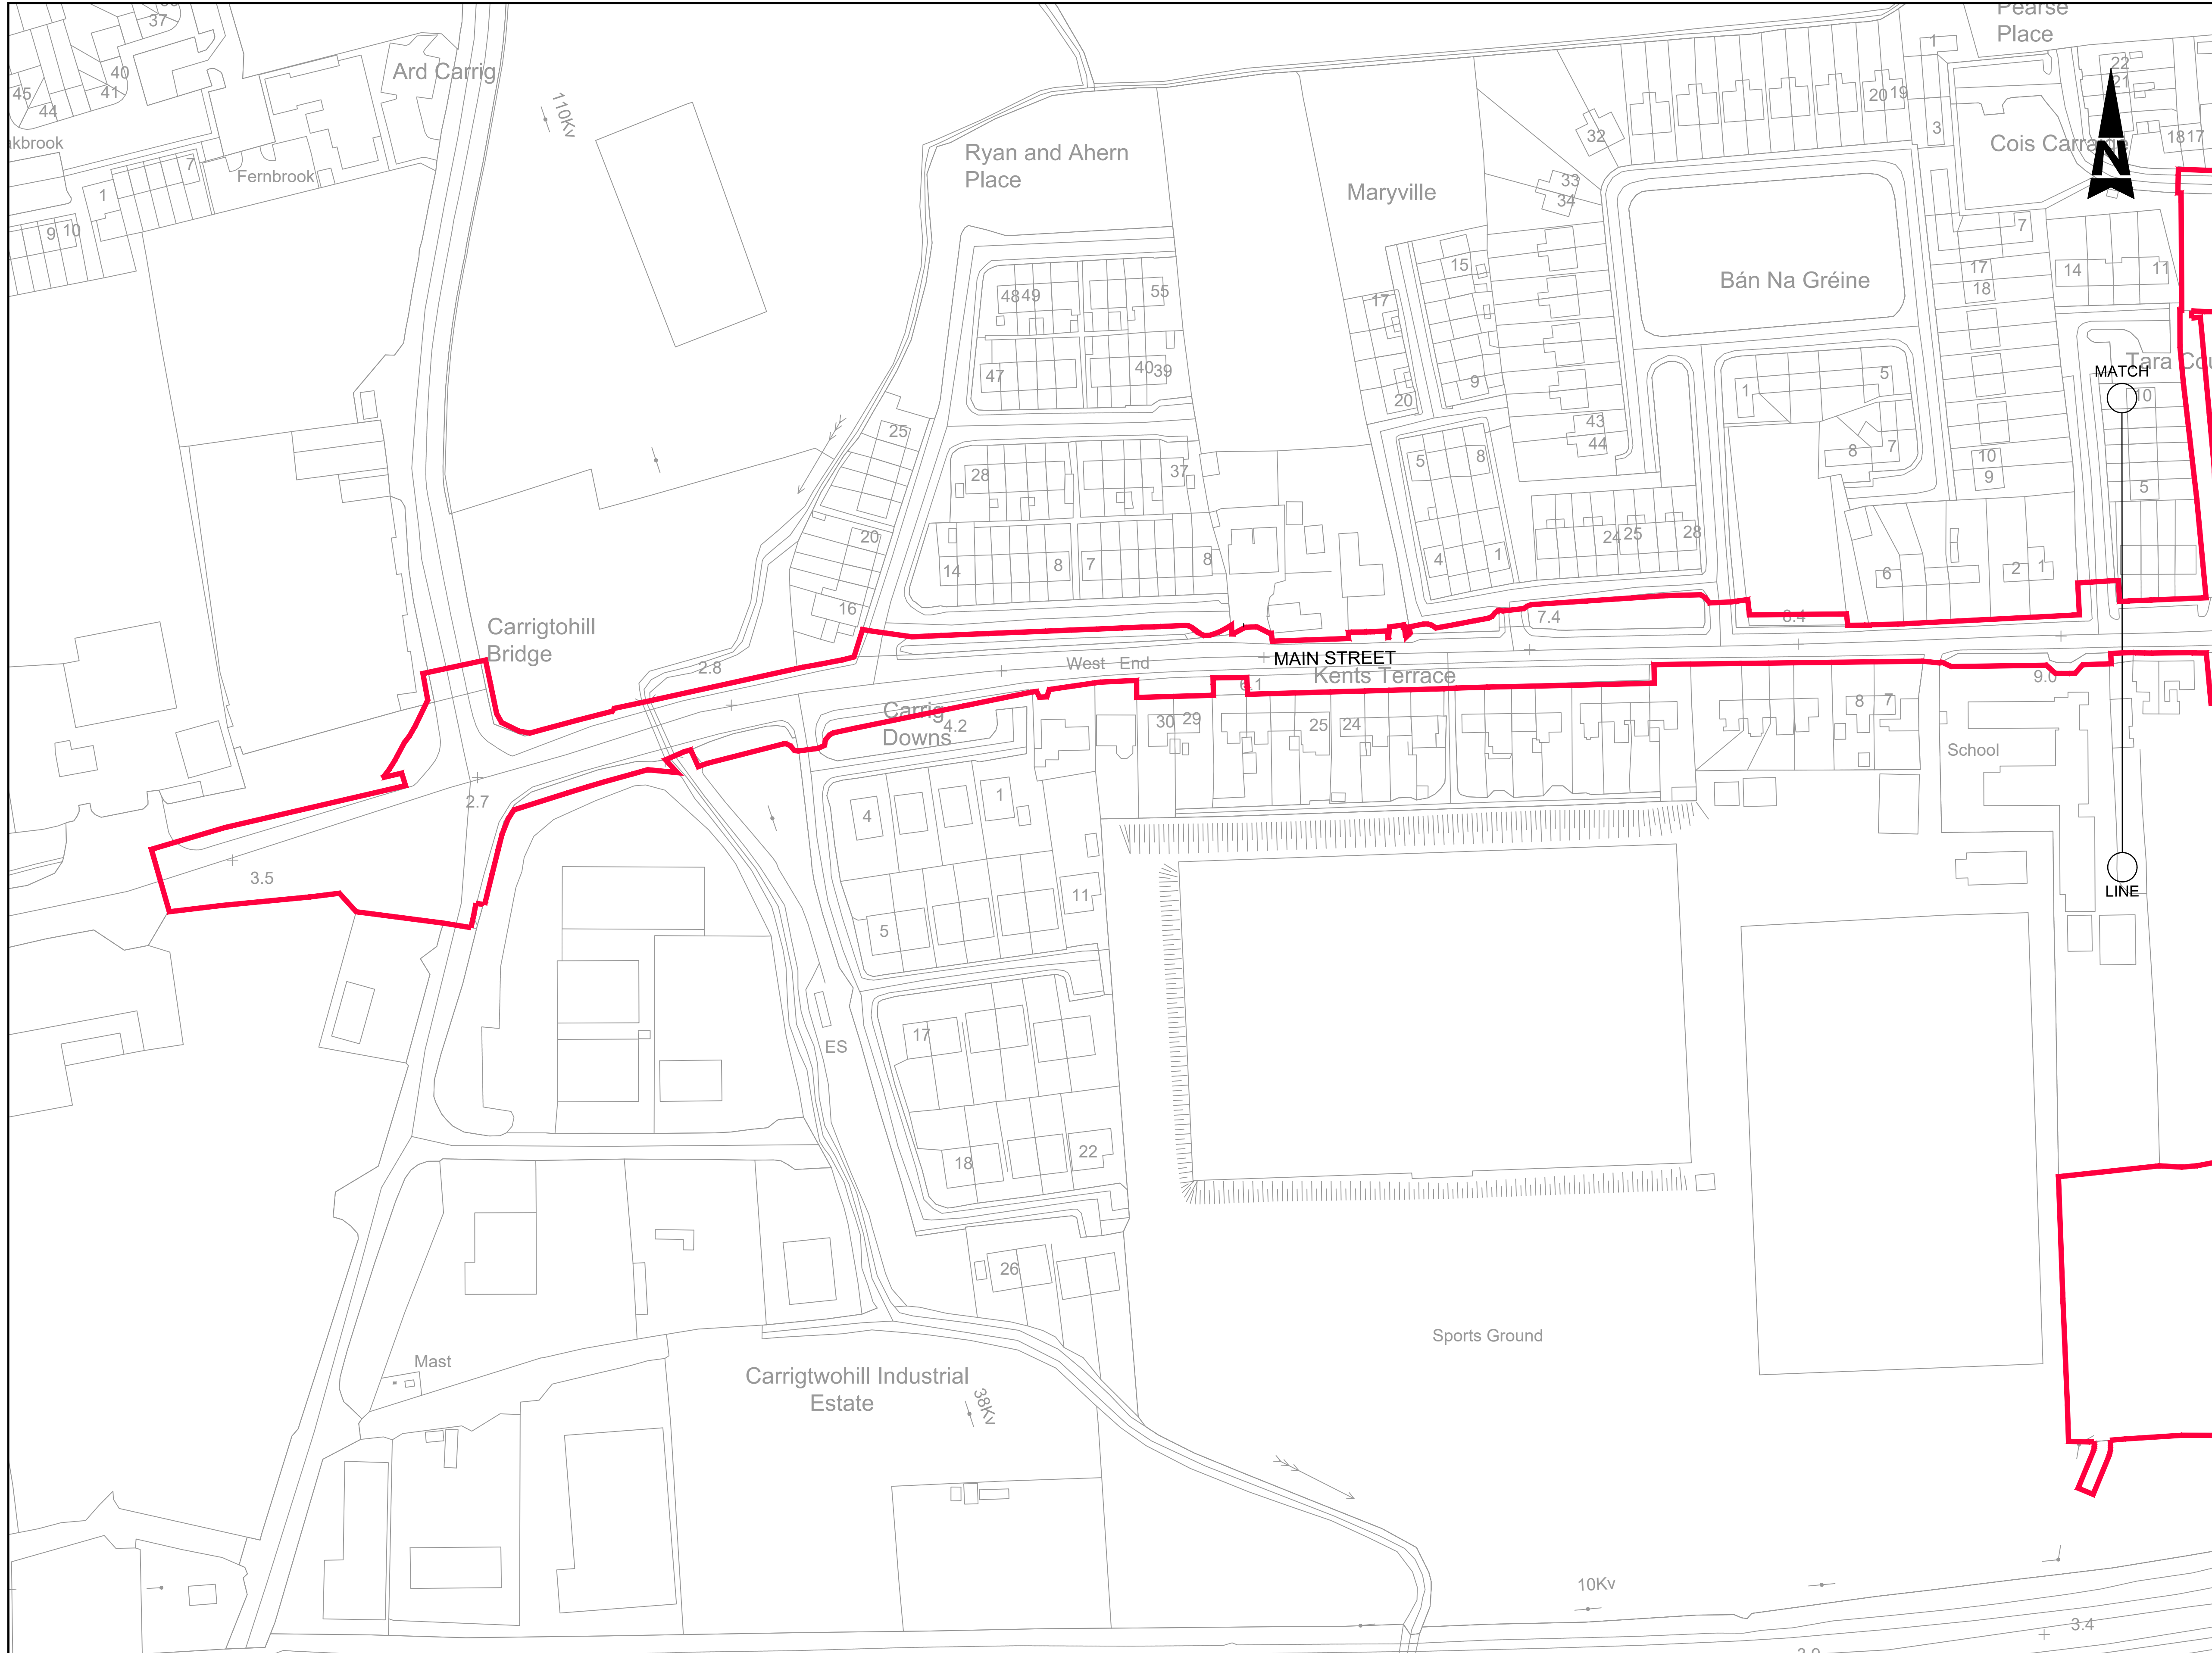

1. ALL DIMENSIONS ARE IN MILLIMETRES UNLESS NOTED OTHERWISE
2. ONLY WRITTEN DIMENSIONS SHALL BE USED. NO DIMENSIONS SHALL BE SCALED FROM THE DRAWINGS
3. ALL LEVELS ARE IN METRES AND ARE TO MALIN HEAD DATUM
4. ALL COORDINATES ARE IN METRES AND ARE TO IRISH TRANSVERSE MERCATOR
5. DRAWINGS ARE TO BE READ IN CONJUNCTION WITH THE SPECIFICATION

 PART 8 SITE BOUNDARY

Purpose	ISSUED FOR PLANNING
---------	---------------------

Title MAIN STREET AND STATION ROAD
PUBLIC REALM WORKS
SITE LOCATION MAP
SHEET 1 OF 3

Original Scale 1:1000	Des/Drawn KL	Checked JOC	Authorised F
	Date 08/06/21	Date 08/06/21	Date 08/06/21

status	Drawing Number	Rev
P	5194601 / HTR / PR / DR / 0004	A

© ORDNANCE SURVEY IRELAND LICENSE NR. AR 0082520. ORDNANCE SURVEY IRELAND & GOVERNMENT OF IRELAND.

ATKINS NOT TO BE HELD LIABLE FOR THE USE
OF THIS DATA ON ANY PROJECT OTHER THAN
CARRIGTWOHILL URDF INITIATIVE.



A	ISSUED FOR PART 8 PLANNING	FMD	07/21	JOC	RAN
-	ISSUED FOR PART 8 PLANNING	KL	06/21	JOC	RAN
Rev	Description	By	Date	Chk'd	Auth


Atkins House, 150-155 Airside	Unit 2B, 2200 Cork Airport	2nd Floor Technology House
Business Park, Swords, Co. Dublin	Business Park, Cork	Parkmore Technology Park, Galway
Tel (+353) 01 810 8000	Tel (+353) 021 429 0300	Tel (+353) 091 786 050
Fax (+353) 01 810 8001	Fax (+353) 021 429 0360	Fax (+353) 091 779 830

ATKINS
Member of the SNC-Lavalin Group

Clients

CORK COUNTY COUNCIL

Project
CARRIGTWOHILL URDF INITIATIVE PUBLIC REALM INFRASTRUCTURE BUNDLE

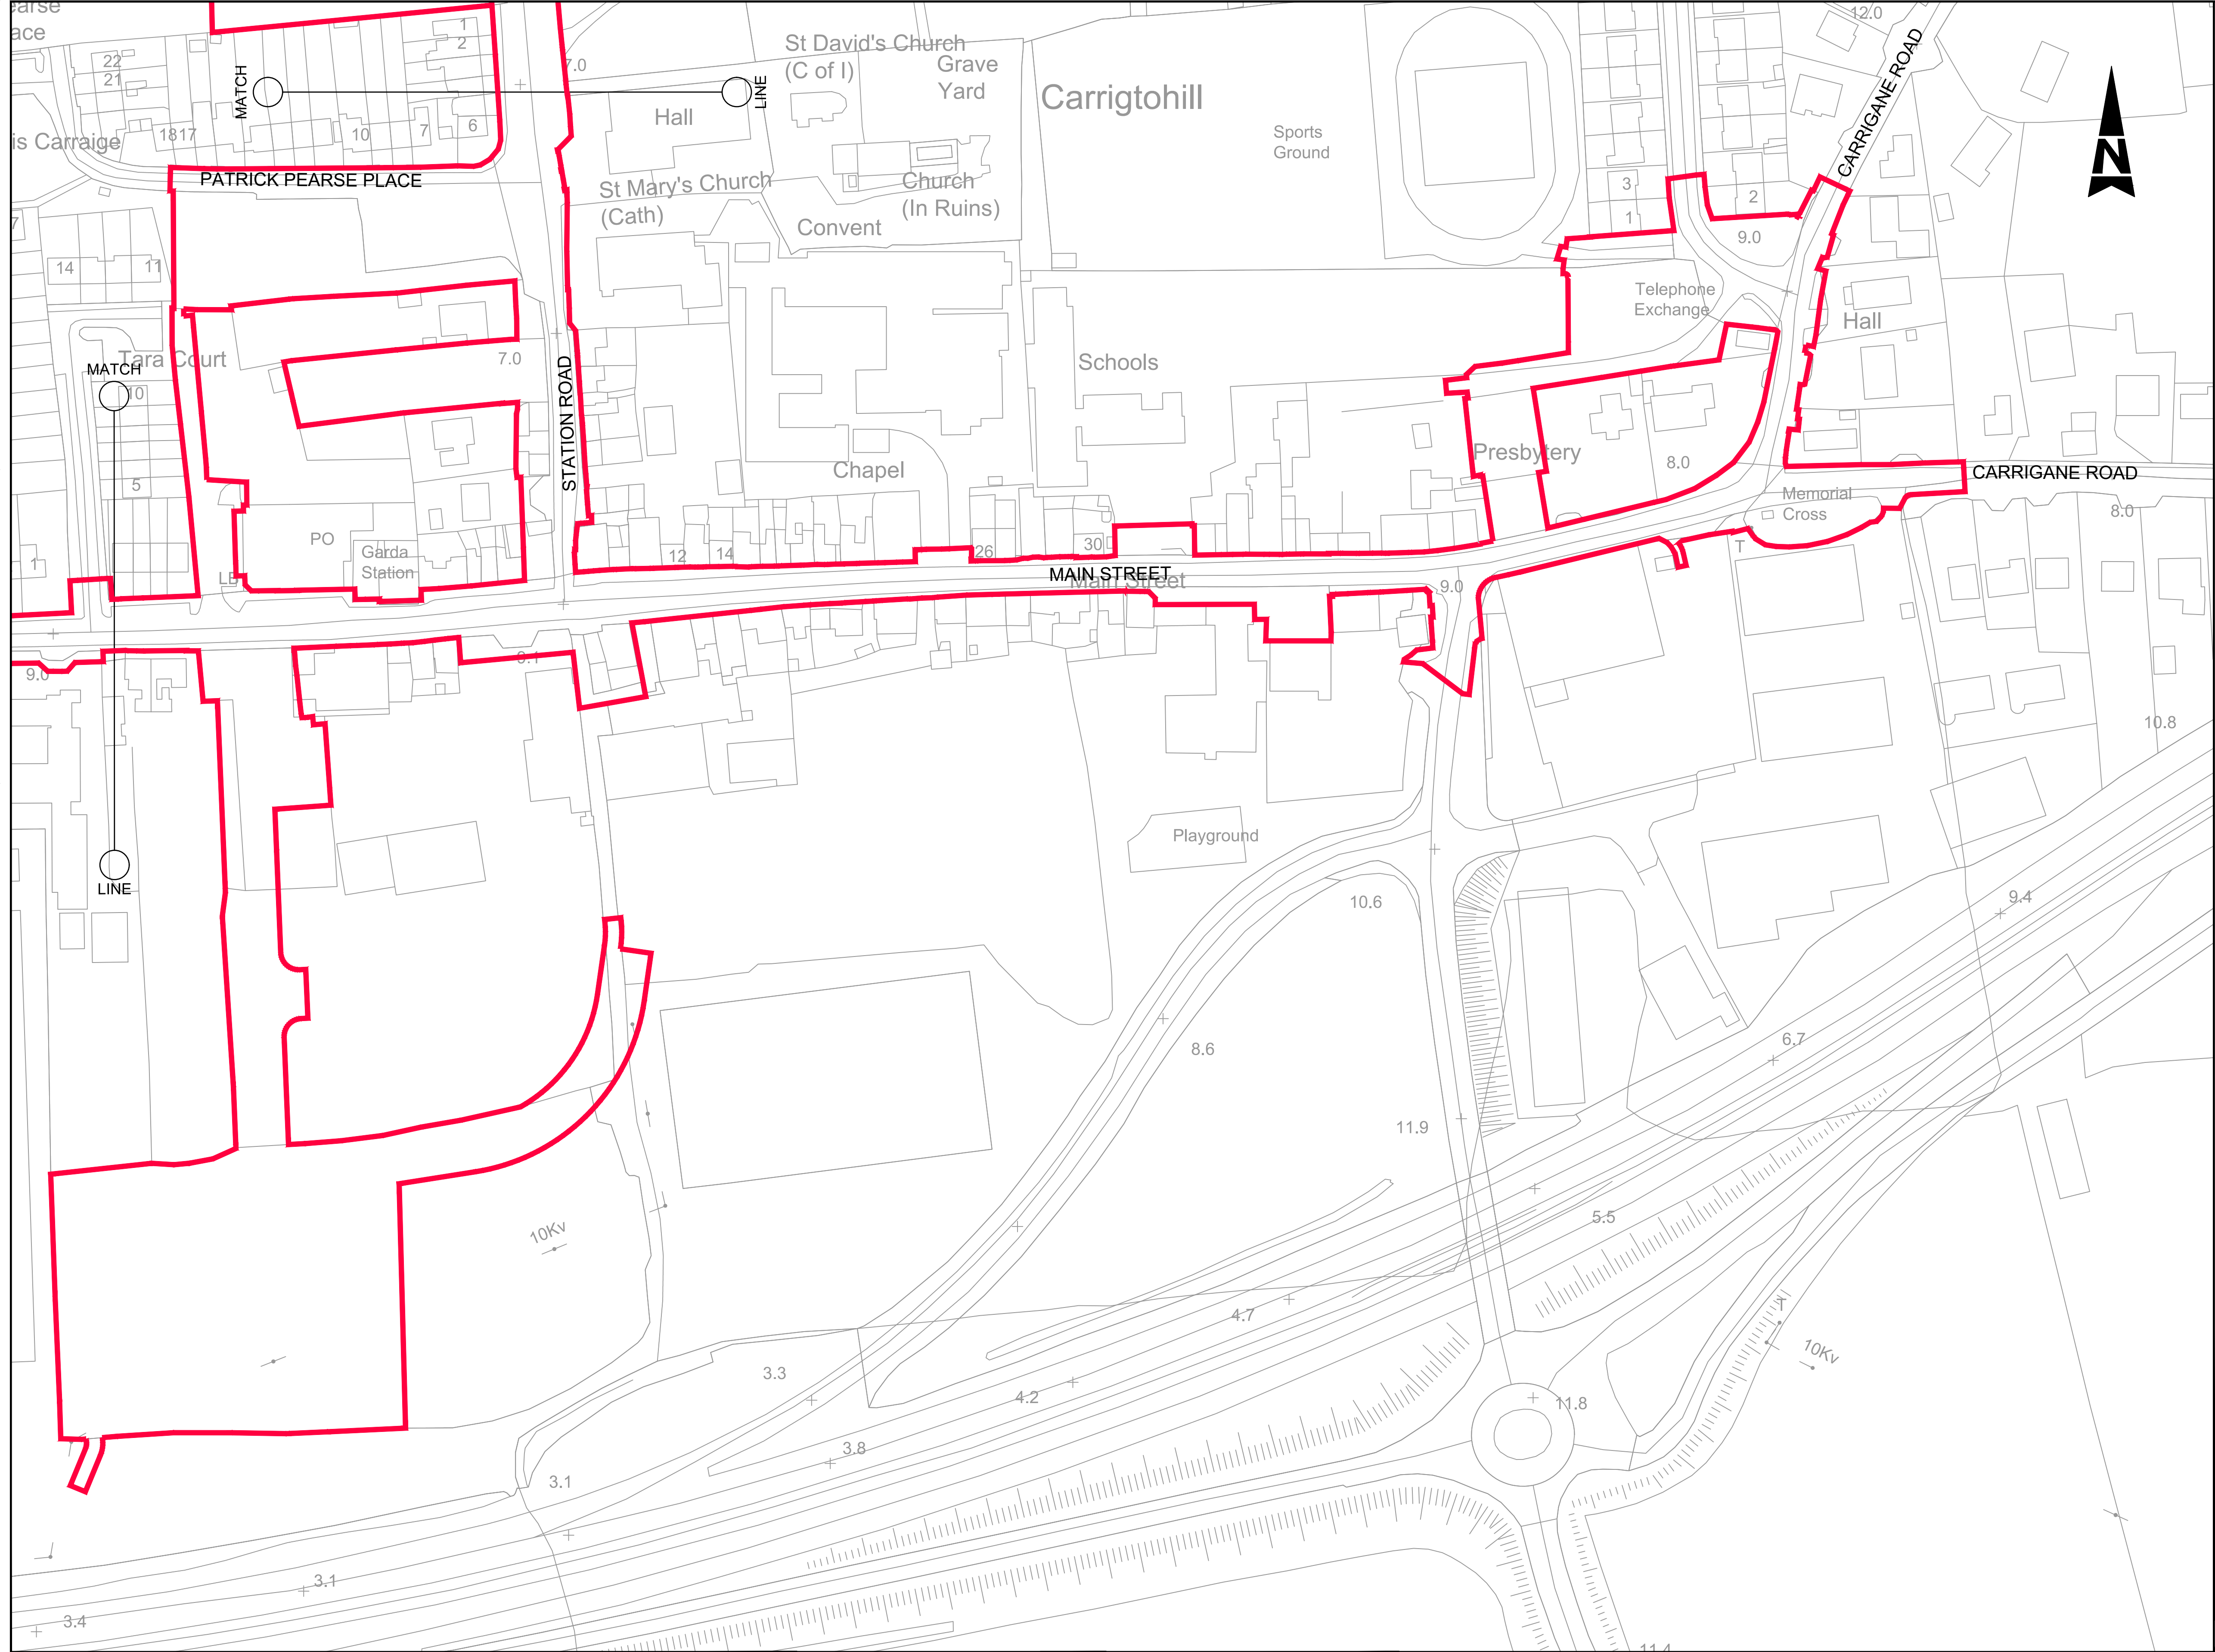

GENERAL NOTES

- ALL DIMENSIONS ARE IN MILLIMETRES UNLESS NOTED OTHERWISE
- ONLY WRITTEN DIMENSIONS SHALL BE USED. NO DIMENSIONS SHALL BE SCALED FROM THE DRAWINGS
- ALL LEVELS ARE IN METRES AND ARE TO MALIN HEAD DATUM
- ALL COORDINATES ARE IN METRES AND ARE TO IRISH TRANSVERSE MERCATOR
- DRAWINGS ARE TO BE READ IN CONJUNCTION WITH THE SPECIFICATION

LEGEND:

PART 8 SITE BOUNDARY

Purpose

ISSUED FOR PLANNING

Title

MAIN STREET AND STATION ROAD
PUBLIC REALM WORKS
SITE LOCATION MAP
SHEET 2 OF 3

Original Scale	Des/Drawn	Checked	Authorised
1:1000	KL	JOC	RAN
Date	08/06/21	Date	08/06/21

Status	Drawing Number	Rev
P	5194601 / HTR / PR / DR / 0005	A

© ORDNANCE SURVEY IRELAND LICENSE NR. AR 0082520. ORDNANCE SURVEY IRELAND & GOVERNMENT OF IRELAND.

ATKINS NOT TO BE HELD LIABLE FOR THE USE OF THIS DATA ON ANY PROJECT OTHER THAN CARRIGTWOHILL URDF INITIATIVE.

A	ISSUED FOR PART 8 PLANNING	FMD	07/21	JOC	RAN
-	ISSUED FOR PART 8 PLANNING	KL	06/21	JOC	RAN
Rev	Description	By	Date	Chk'd	Auth

ATKINS
Member of the SNC-Lavalin Group

Atkins House, 150-155 Airside Business Park, Swords, Co. Dublin
Tel (+353) 01 810 8000 Fax (+353) 01 810 8001

Unit 2B, 2200 Cork Airport Business Park, Cork
Tel (+353) 021 429 0300 Fax (+353) 021 429 0360


2nd Floor Technology House Parkmore Technology Park, Galway
Tel (+353) 091 786 050 Fax (+353) 091 779 830

Clients

CORK COUNTY COUNCIL

Project

CARRIGTWOHILL URDF INITIATIVE
PUBLIC REALM INFRASTRUCTURE BUNDLE

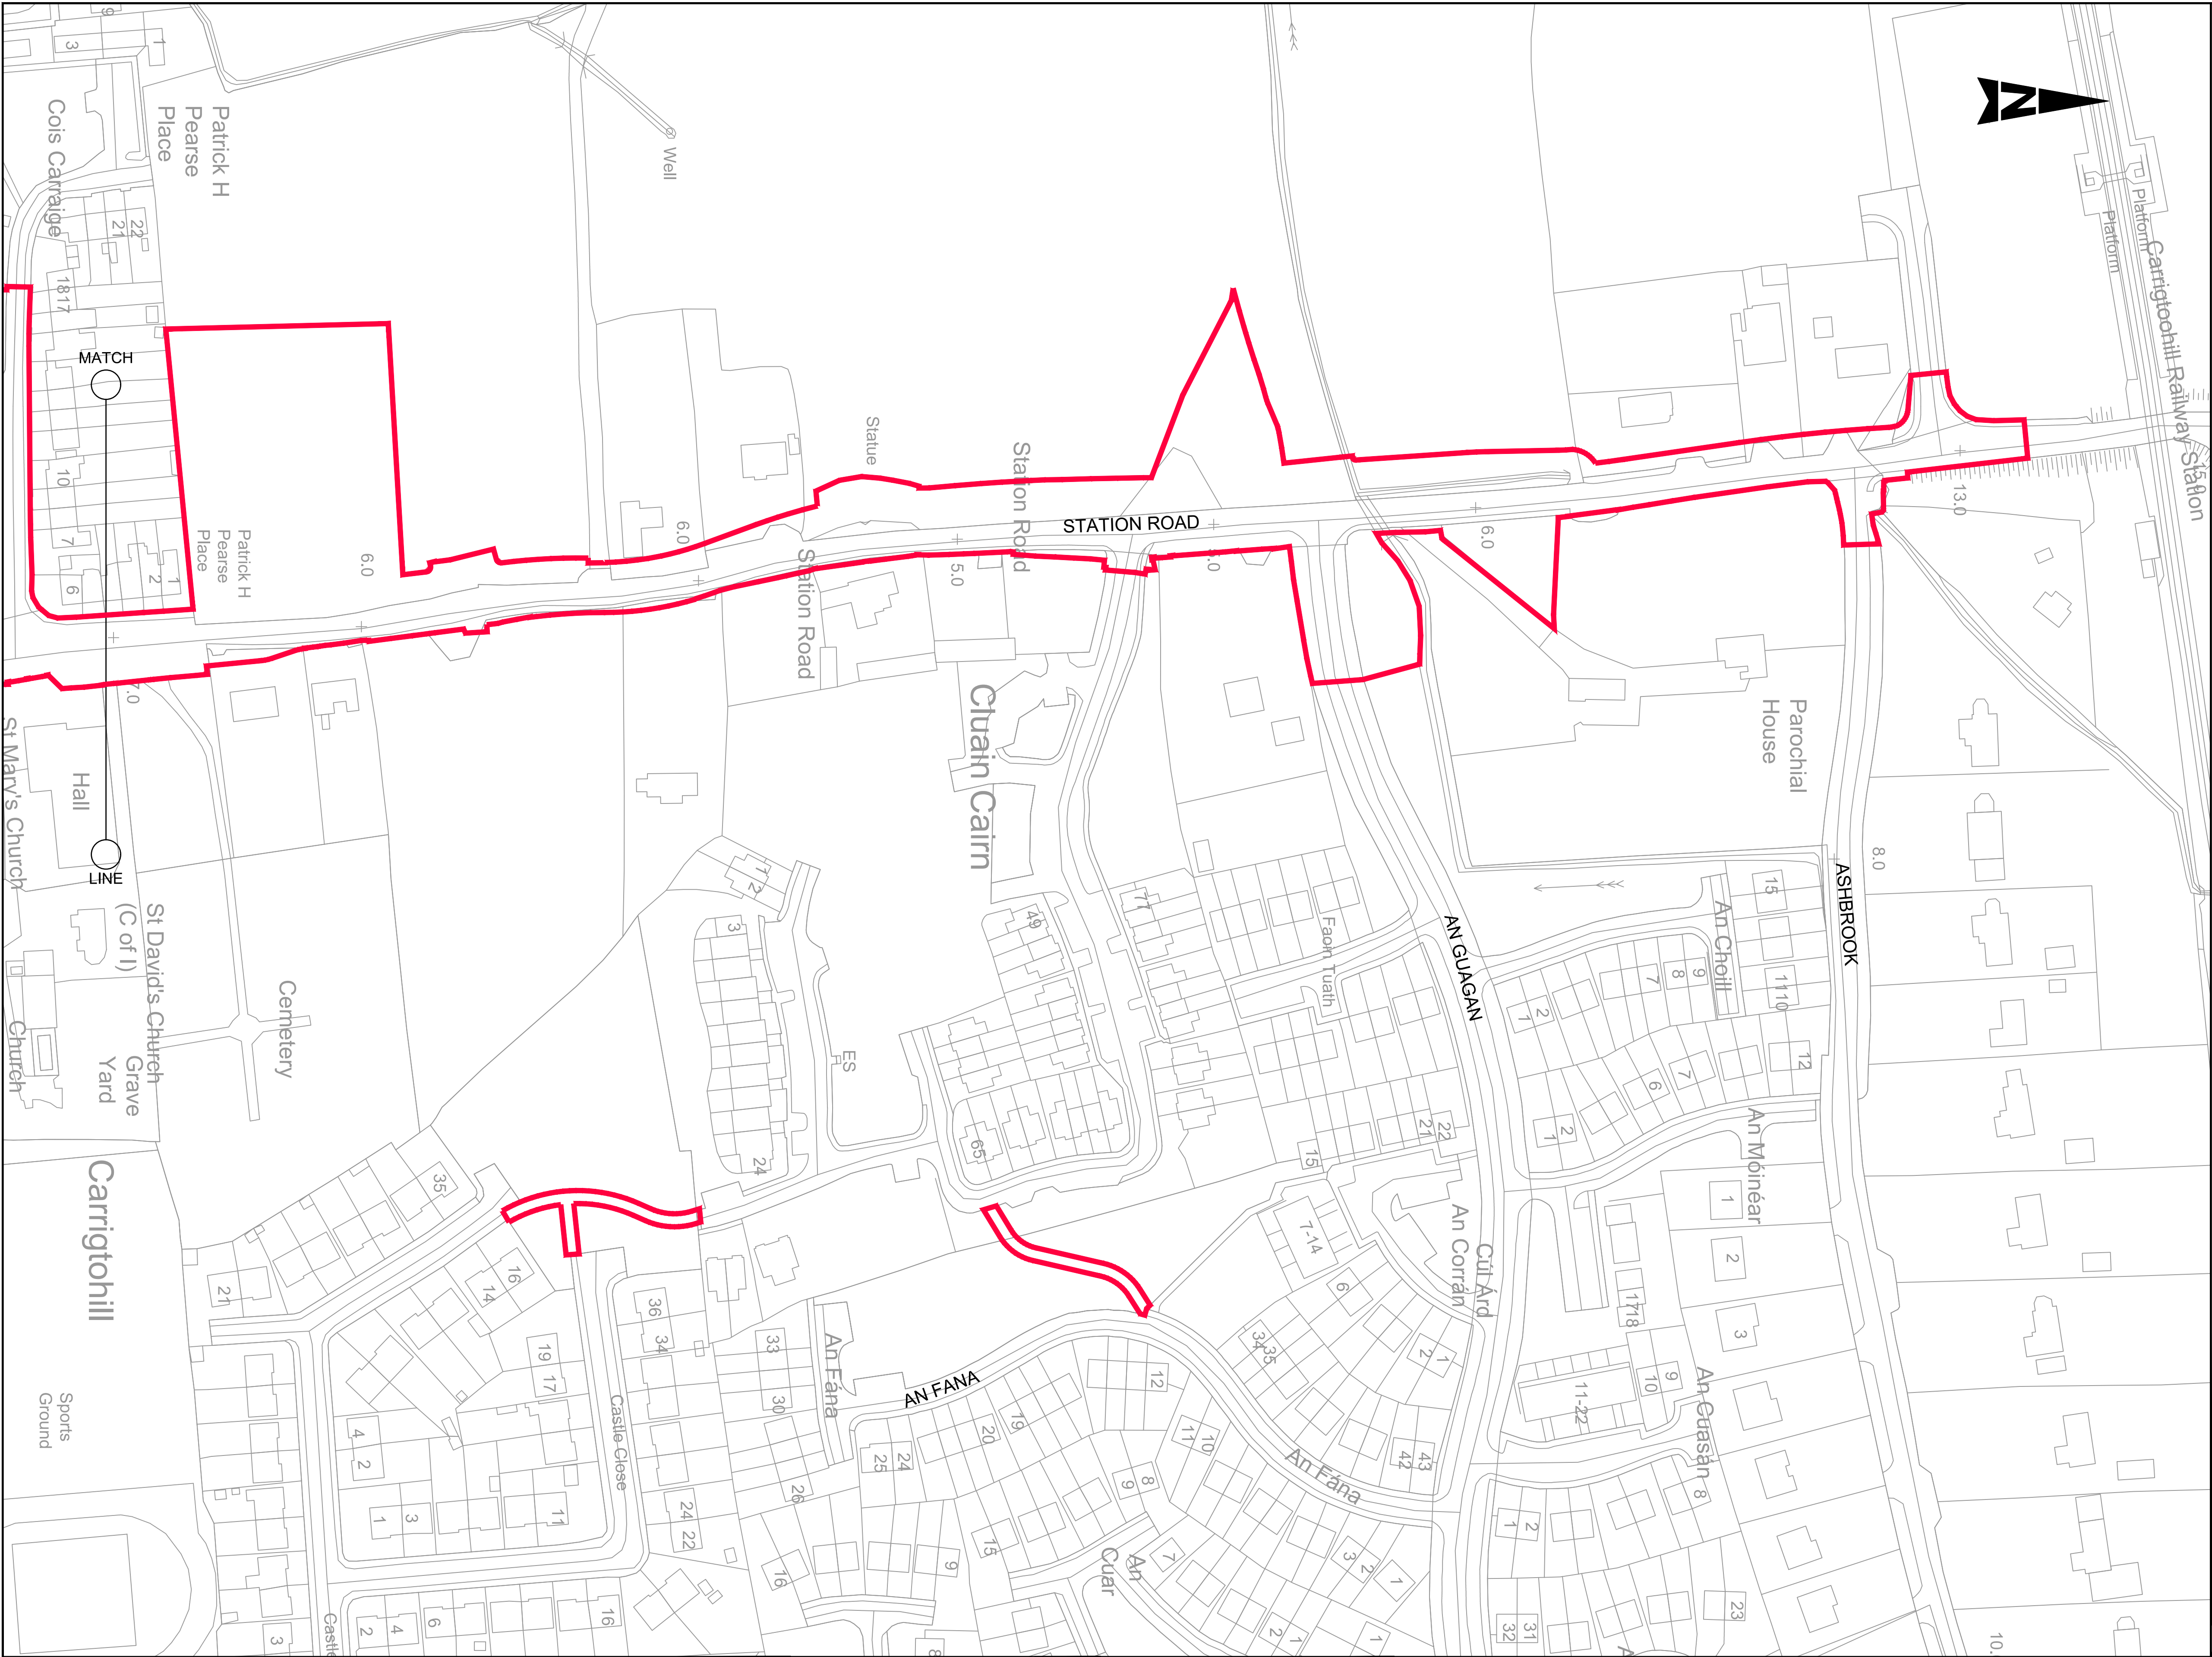

GENERAL NOTES

- ALL DIMENSIONS ARE IN MILLIMETRES UNLESS NOTED OTHERWISE
- ONLY WRITTEN DIMENSIONS SHALL BE USED. NO DIMENSIONS SHALL BE SCALED FROM THE DRAWINGS
- ALL LEVELS ARE IN METRES AND ARE TO MALIN HEAD DATUM
- ALL COORDINATES ARE IN METRES AND ARE TO IRISH TRANSVERSE MERCATOR
- DRAWINGS ARE TO BE READ IN CONJUNCTION WITH THE SPECIFICATION

LEGEND:

— PART 8 SITE BOUNDARY

Purpose	ISSUED FOR PLANNING						
Title	MAIN STREET AND STATION ROAD PUBLIC REALM WORKS SITE LOCATION MAP SHEET 3 OF 3						
Original Scale	1:1000	Des/Drawn	KL	Checked	JOC	Authorised	RAN
	Date	08/06/21	Date	08/06/21	Date	08/06/21	
Status	P	Drawing Number	5194601 / HTR / PR / DR / 0006			Rev	A

© ORDNANCE SURVEY IRELAND LICENSE NR. AR 0082520. ORDNANCE SURVEY IRELAND & GOVERNMENT OF IRELAND.

ATKINS NOT TO BE HELD LIABLE FOR THE USE OF THIS DATA ON ANY PROJECT OTHER THAN CARRIGTWOHILL URDF INITIATIVE.

A	ISSUED FOR PART 8 PLANNING	FMD	07/21	JOC	RAN
-	ISSUED FOR PART 8 PLANNING	KL	06/21	JOC	RAN
Rev	Description	By	Date	Chk'd	Auth

ATKINS
Member of the SNC-Lavalin Group

Atkins House, 150-155 Airside Business Park, Swords, Co. Dublin
Tel (+353) 01 810 8000 Fax (+353) 01 810 8001

Unit 2B, 2200 Cork Airport Business Park, Cork
Tel (+353) 021 429 0300 Fax (+353) 021 429 0360

2nd Floor Technology House Parkmore Technology Park, Galway
Tel (+353) 091 786 0550 Fax (+353) 091 779 830

Clients
CORK COUNTY COUNCIL

Project
**CARRIGTWOHILL URDF INITIATIVE
PUBLIC REALM INFRASTRUCTURE BUNDLE**



- ### GENERAL NOTES
1. ALL DIMENSIONS ARE IN MILLIMETRES UNLESS NOTED OTHERWISE
 2. ONLY WRITTEN DIMENSIONS SHALL BE USED. NO DIMENSIONS SHALL BE SCALED FROM THE DRAWINGS
 3. ALL LEVELS ARE IN METRES AND ARE TO MALIN HEAD DATUM
 4. ALL COORDINATES ARE IN METRES AND ARE TO IRISH TRANSVERSE MERCATOR
 5. DRAWINGS ARE TO BE READ IN CONJUNCTION WITH THE SPECIFICATION

LEGEND:

 PART 8 SITE BOUNDARY

Purpose ISSUED FOR PLANNING

CORK COUNTY COUNCIL

Project

CARRIGTWOHILL URDF INITIATIVE
PUBLIC REALM INFRASTRUCTURE BUNDLE

WISE'S ROAD JUNCTION UPGRADES SITE LOCATION MAP KEY PLAN					
Original Scale		Des/Drawn	Checked	Authorised	
1:5000		KL	JOC	RAN	
Date		Date	Date	Date	
08/06/21		08/06/21	08/06/21	08/06/21	
Status	Drawing Number				Rev
P	5194601 / HTR / PR / DR / 0007				A

© ORDNANCE SURVEY IRELAND LICENSE NR.
AR 0082520. ORDNANCE SURVEY IRELAND &
GOVERNMENT OF IRELAND.


ATKINS NOT TO BE HELD LIABLE FOR THE USE
OF THIS DATA ON ANY PROJECT OTHER THAN
CARRIGTWOHILL URDF INITIATIVE.



A	ISSUED FOR PART 8 PLANNING	FMD	07/21	JOC	RAN
-	ISSUED FOR PART 8 PLANNING	KL	06/21	JOC	RAN
Rev	Description	By	Date	Chk'd	Auth

Atkins House, 150-155 Airside	Unit 2B, 2200 Cork Airport	2nd Floor Technology House
Business Park, Swords, Co. Dublin	Business Park, Cork	Parkmore Technology Park, Galway
Tel (+353) 01 810 8000	Tel (+353) 021 429 0300	Tel (+353) 091 776 050
Fax (+353) 01 810 8001	Fax (+353) 021 429 0360	Fax (+353) 091 779 830

ATKINS
Member of the SNC-Lavalin Group

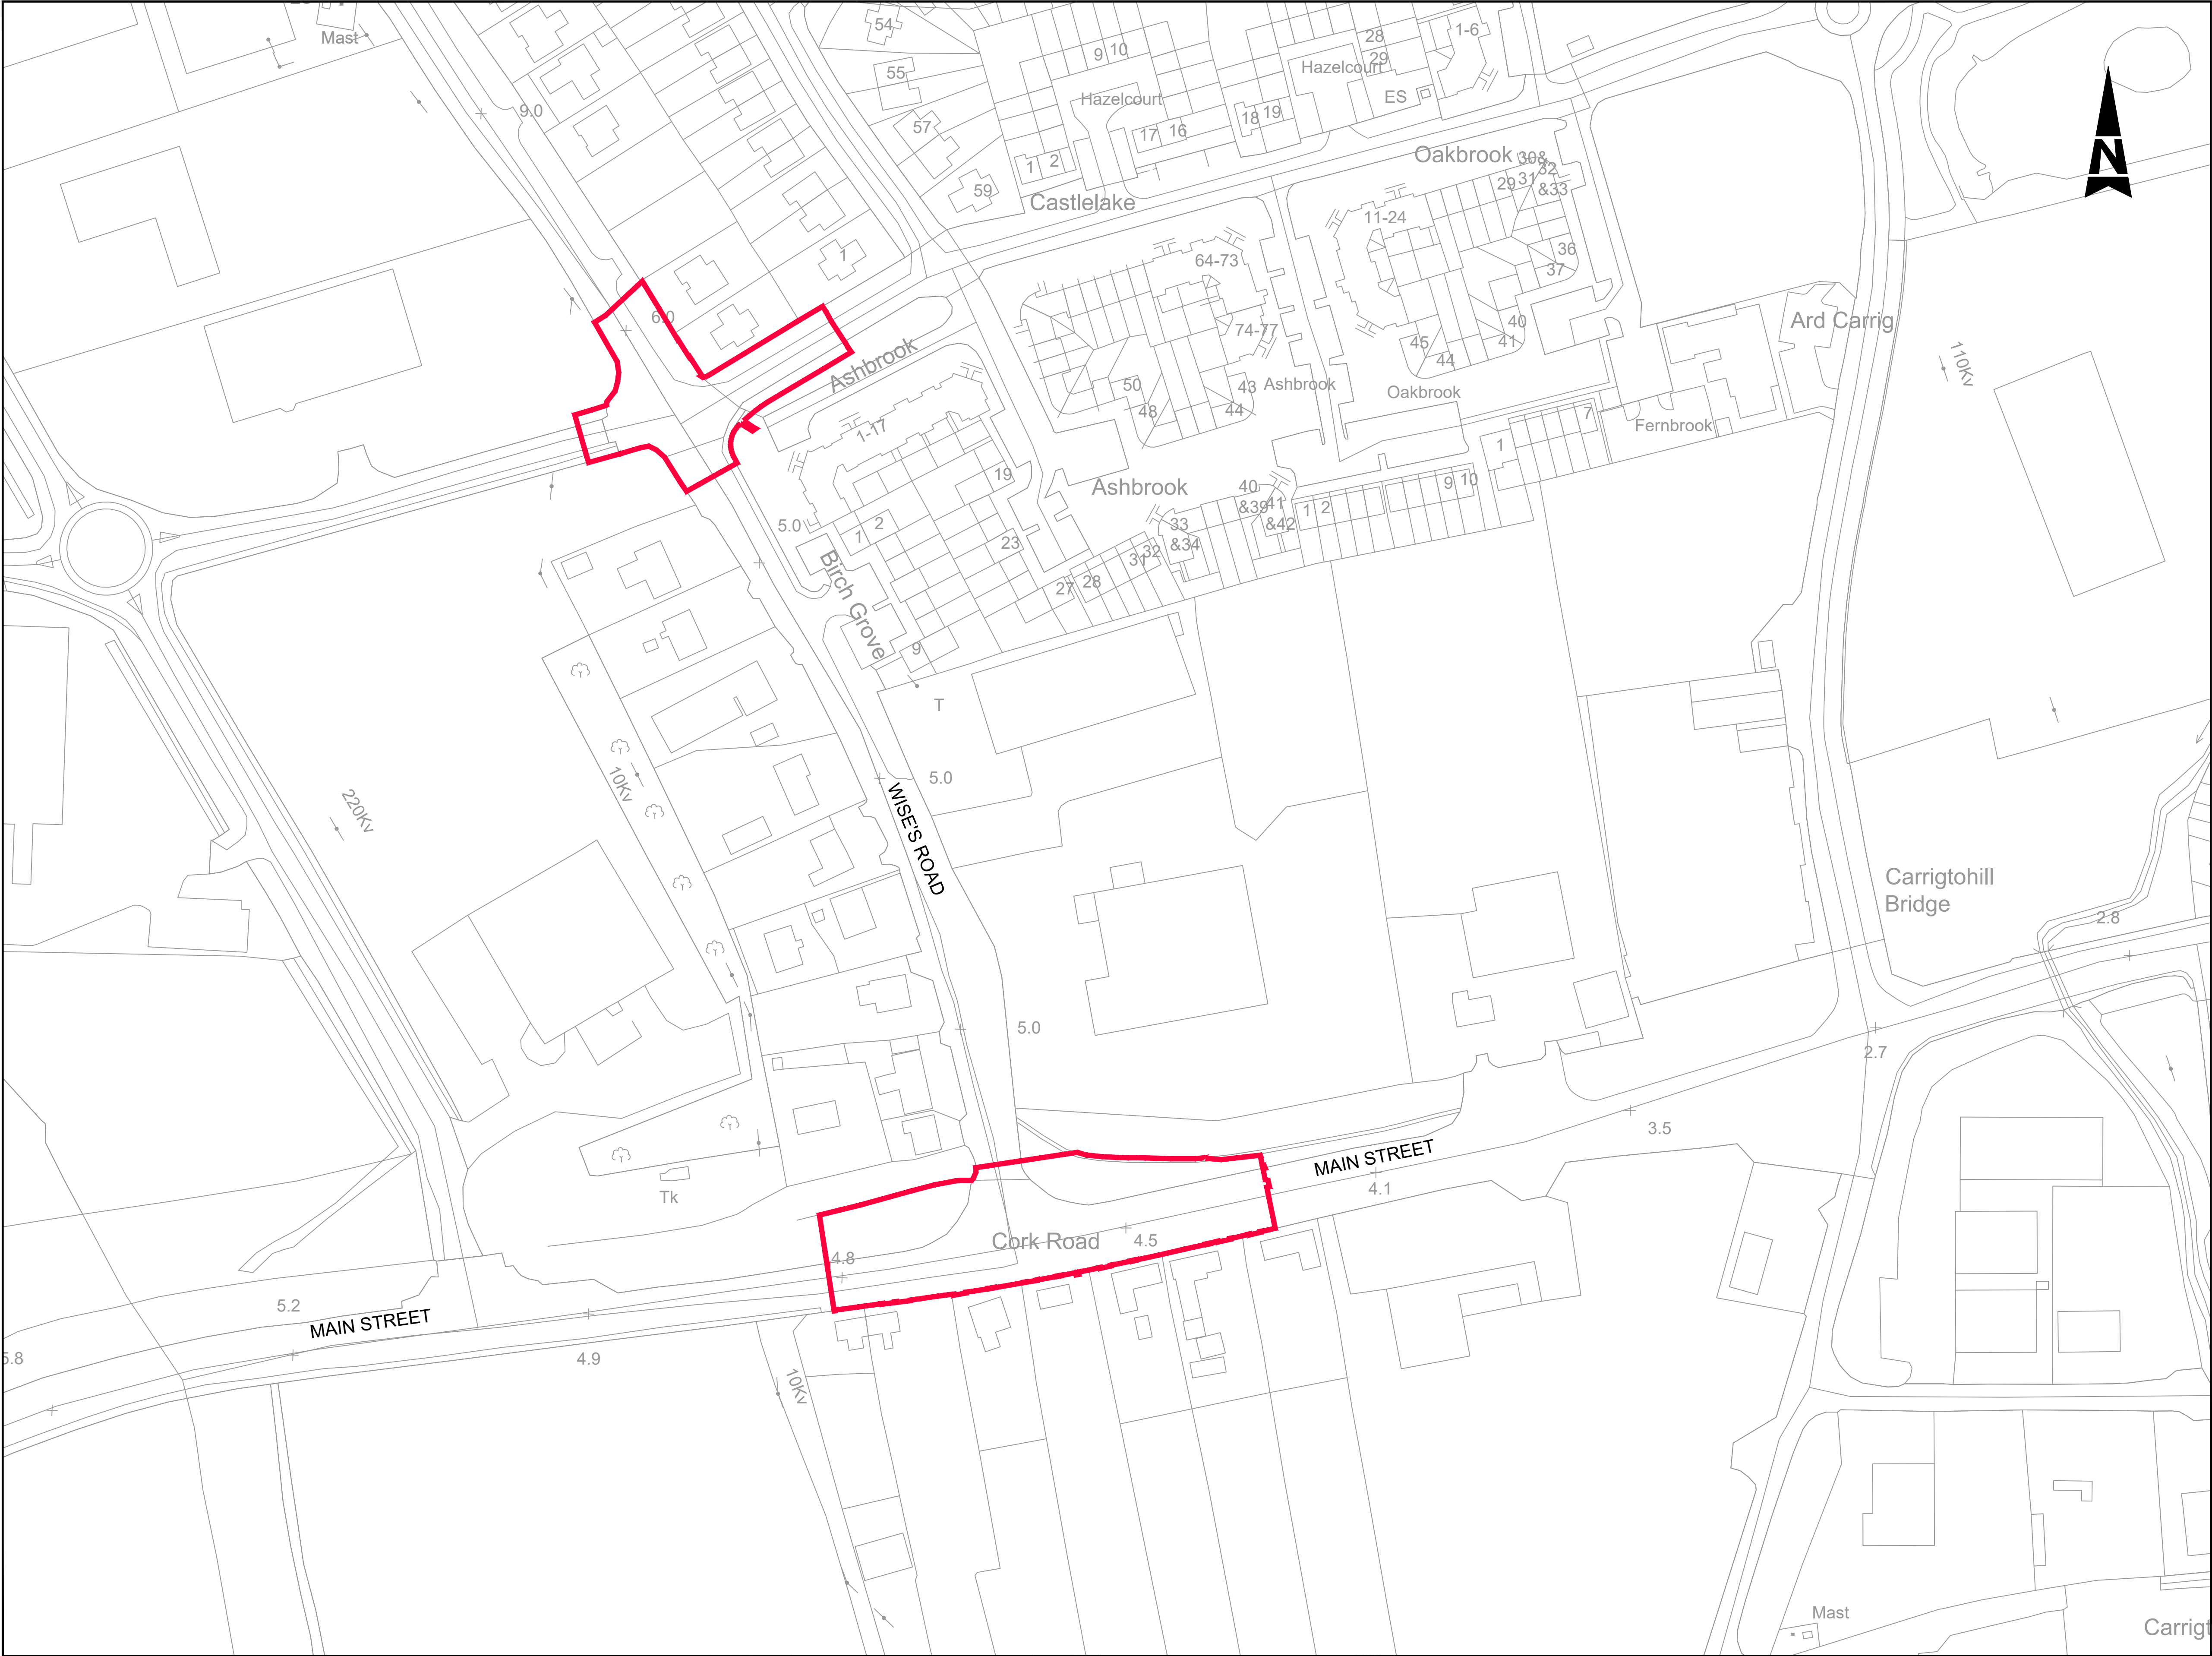

- GENERAL NOTES
1. ALL DIMENSIONS ARE IN MILLIMETRES UNLESS NOTED OTHERWISE
 2. ONLY WRITTEN DIMENSIONS SHALL BE USED. NO DIMENSIONS SHALL BE SCALED FROM THE DRAWINGS
 3. ALL LEVELS ARE IN METRES AND ARE TO MALIN HEAD DATUM
 4. ALL COORDINATES ARE IN METRES AND ARE TO IRISH TRANSVERSE MERCATOR
 5. DRAWINGS ARE TO BE READ IN CONJUNCTION WITH THE SPECIFICATION

LEGEND:

—— PART 8 SITE BOUNDARY

© ORDNANCE SURVEY IRELAND LICENSE NR. AR 0082520. ORDNANCE SURVEY IRELAND & GOVERNMENT OF IRELAND.

ATKINS NOT TO BE HELD LIABLE FOR THE USE OF THIS DATA ON ANY PROJECT OTHER THAN CARRIGTWOHILL URDF INITIATIVE.



A	ISSUED FOR PART 8 PLANNING	FMD	07/21	JOC	RAN
-	ISSUED FOR PART 8 PLANNING	KL	06/21	JOC	RAN
Rev	Description	By	Date	Chk'd	Auth

Member of the SNC-Lavalin Group

Atkins House, 150-155 Airside
Business Park, Swords, Co. Dublin
Tel (+353) 01 810 8000
Fax (+353) 01 810 8001

Unit 2B, 2200 Cork Airport
Business Park, Cork
Tel (+353) 021 429 0300
Fax (+353) 021 429 0360

2nd Floor Technology House
Parkmore Technology Park, Galway
Tel (+353) 091 786 0550
Fax (+353) 091 779 830

Clients	CORK COUNTY COUNCIL
Project	CARRIGTWOHILL URDF INITIATIVE PUBLIC REALM INFRASTRUCTURE BUNDLE

Purpose	ISSUED FOR PLANNING				
Title	WISE'S ROAD JUNCTION UPGRADES SITE LOCATION MAP SHEET 1 OF 1				
Original Scale	1:1000	Des/Drawn	KL	Checked	JOC
Date	08/06/21	Date	08/06/21	Authorised	RAN
Status	P	Drawing Number	5194601 / HTR / PR / DR / 0008	Rev	A

DO NOT SCALE

A1

File: 5194601-HTR_PR_DR_0003 to 0010.dwg
Date: Jan 26, 2022 - 12:46pm
Plotted by: F.MendozaDiaz



GENERAL NOTES

- ALL DIMENSIONS ARE IN MILLIMETRES UNLESS NOTED OTHERWISE
- ONLY WRITTEN DIMENSIONS SHALL BE USED. NO DIMENSIONS SHALL BE SCALED FROM THE DRAWINGS
- ALL LEVELS ARE IN METRES AND ARE TO MALIN HEAD DATUM
- ALL COORDINATES ARE IN METRES AND ARE TO IRISH TRANSVERSE MERCATOR
- DRAWINGS ARE TO BE READ IN CONJUNCTION WITH THE SPECIFICATION

LEGEND:

— PART 8 SITE BOUNDARY

Purpose: ISSUED FOR PLANNING

Title: N25 JUNCTION 3 (COBH CROSS)
ADDITIONAL CAPACITY INTERIM MEASURES
SITE LOCATION MAP
KEY PLAN

Original Scale	Des/Drawn	Checked	Authorised
1:5000	KL	JOC	RAN
Date	Date	Date	Date
08/06/21	08/06/21	08/06/21	08/06/21

Status	Drawing Number	Rev
P	5194601 / HTR / PR / DR / 0009	B

© ORDNANCE SURVEY IRELAND LICENSE NR. AR 0082520. ORDNANCE SURVEY IRELAND & GOVERNMENT OF IRELAND.

ATKINS NOT TO BE HELD LIABLE FOR THE USE OF THIS DATA ON ANY PROJECT OTHER THAN CARRIGTWOHILL URDF INITIATIVE.



B	ISSUED FOR PART 8 PLANNING	FMD	01/22	JOC	RAN
A	ISSUED FOR PART 8 PLANNING	FMD	07/21	JOC	RAN
-	ISSUED FOR PART 8 PLANNING	KL	06/21	JOC	RAN
Rev	Description	By	Date	Chk'd	Auth

ATKINS
Member of the SNC-Lavalin Group

Atkins House, 150-155 Airside Business Park, Swords, Co. Dublin
Tel (+353) 01 810 8000 Fax (+353) 01 810 8001


Unit 2B, 2200 Cork Airport Business Park, Cork
Tel (+353) 021 429 0300 Fax (+353) 021 429 0360

2nd Floor Technology House Parkmore Technology Park, Galway
Tel (+353) 091 786 050 Fax (+353) 091 779 830

Clients: CORK COUNTY COUNCIL

Project: CARRIGTWOHILL URDF INITIATIVE
PUBLIC REALM INFRASTRUCTURE BUNDLE

Original Scale	Des/Drawn	Checked	Authorised
1:5000	KL	JOC	RAN
Date	Date	Date	Date
08/06/21	08/06/21	08/06/21	08/06/21

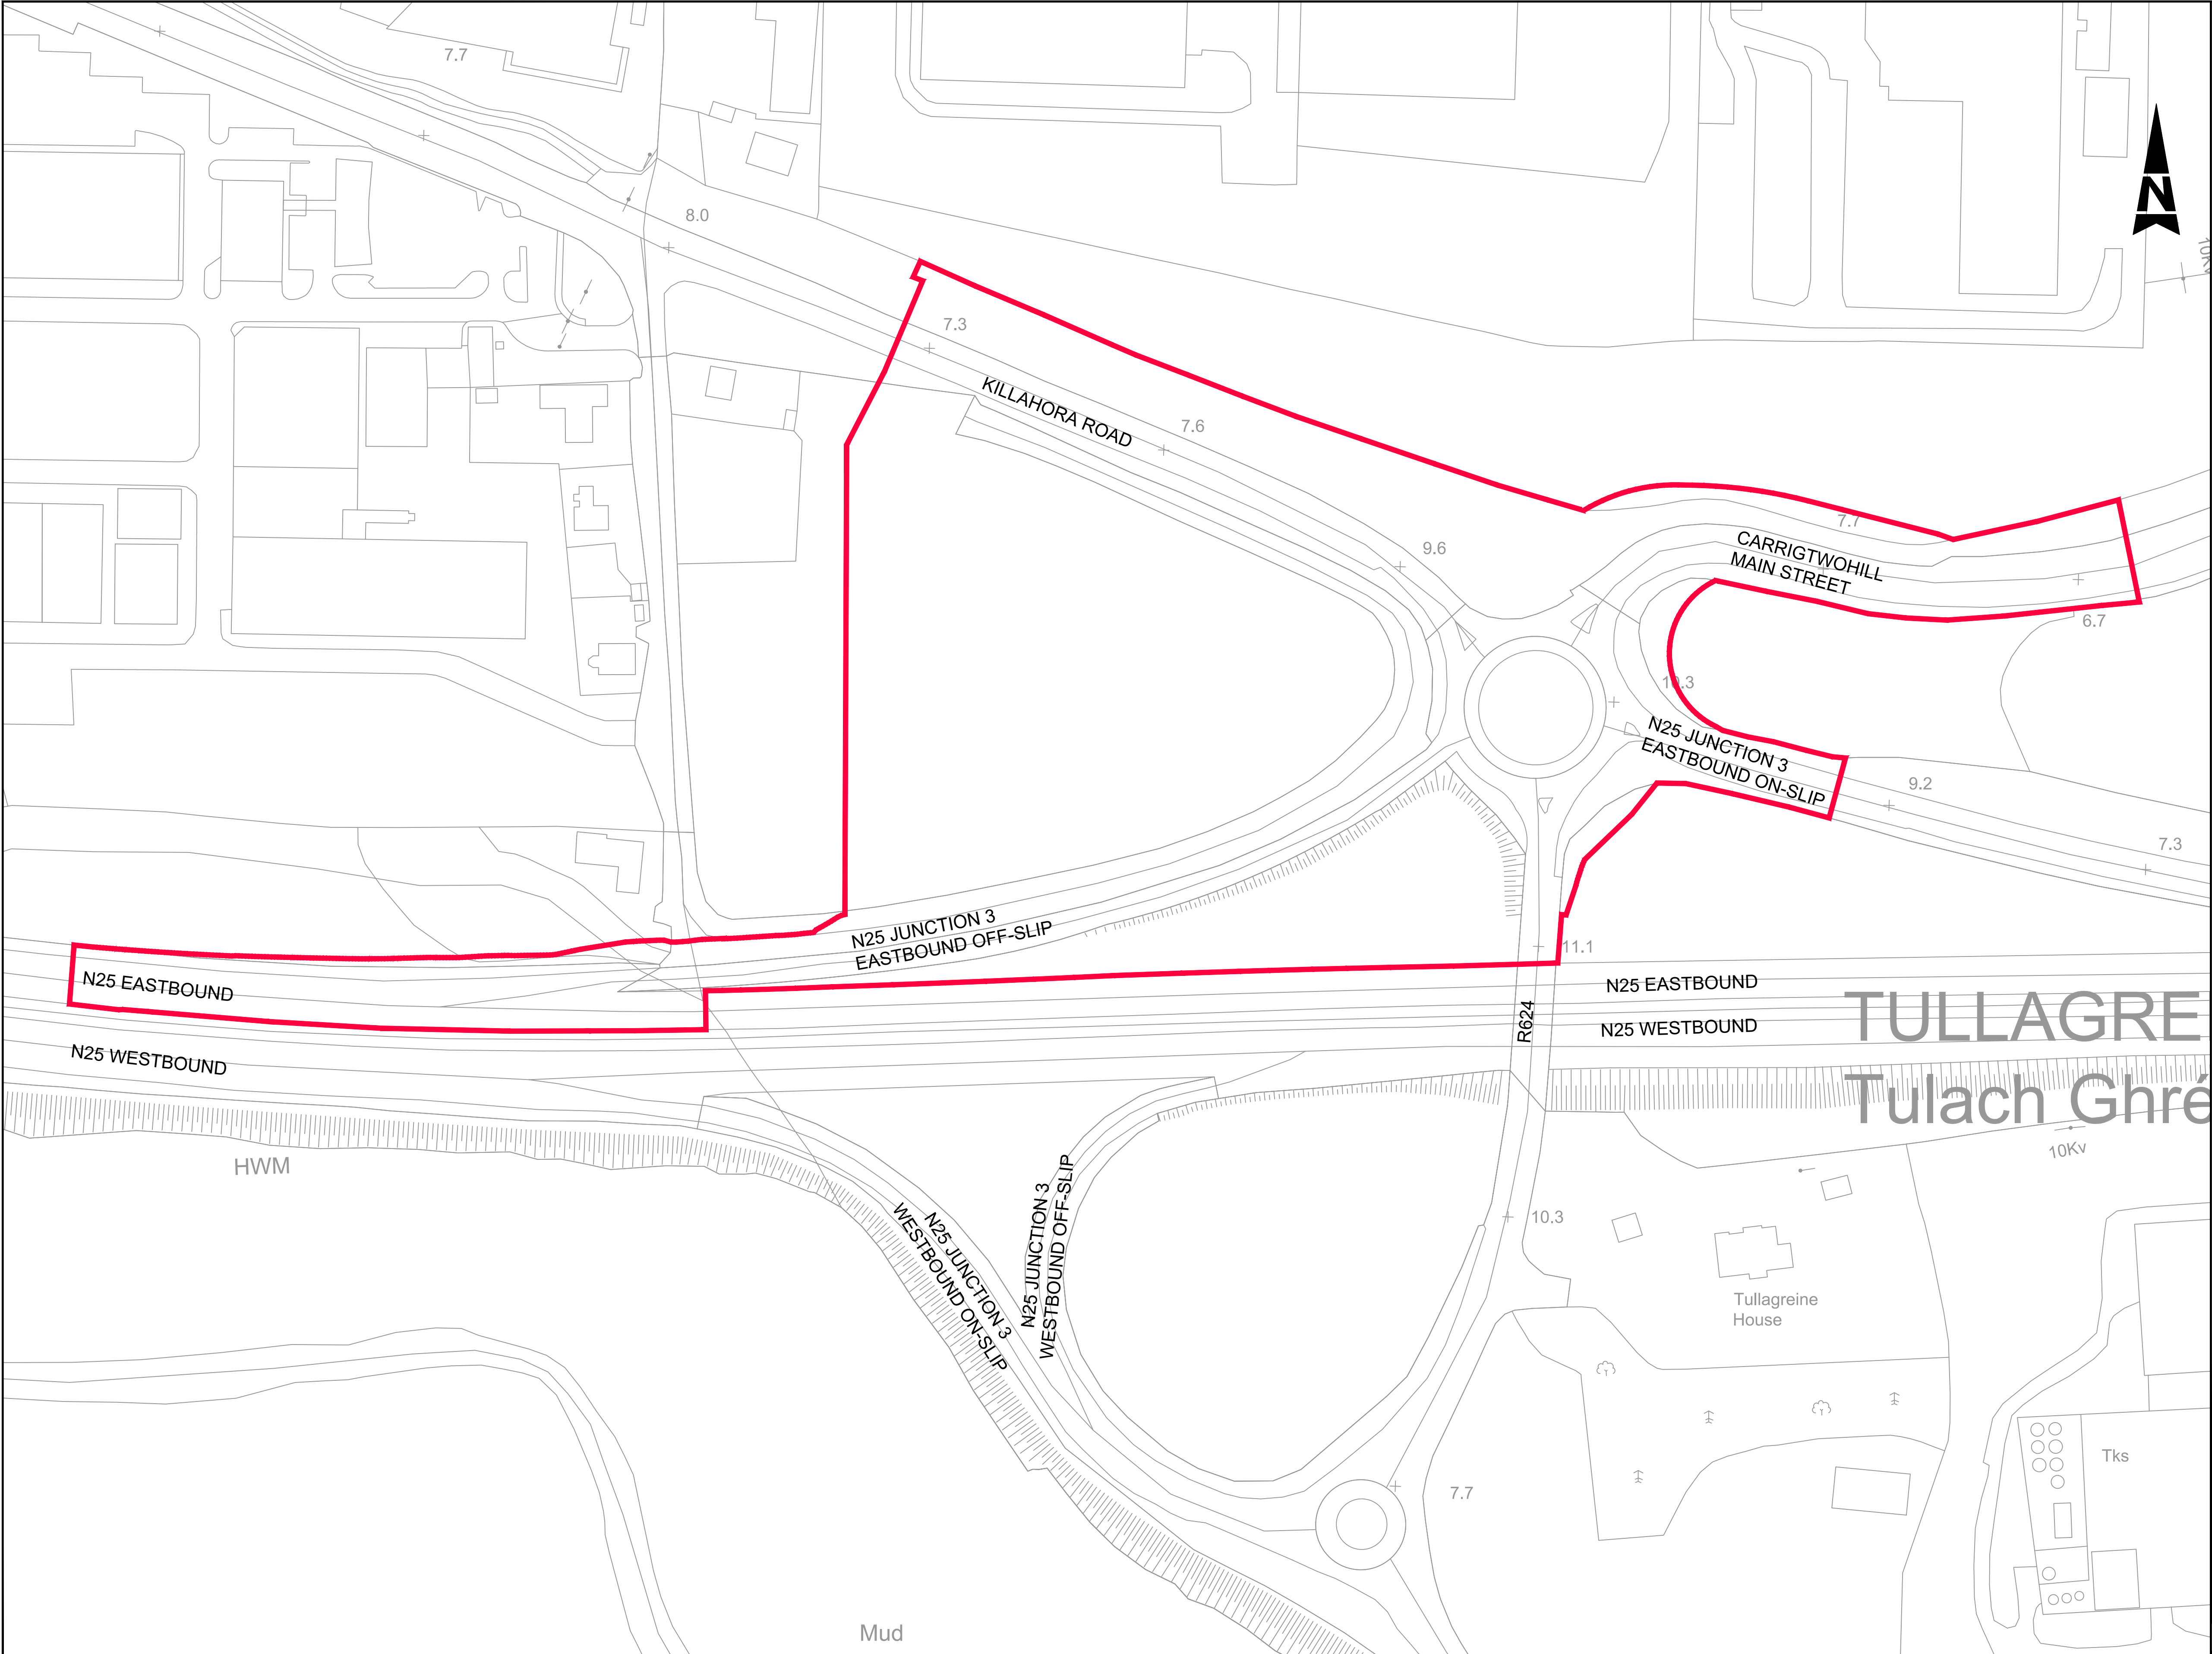

GENERAL NOTES

- ALL DIMENSIONS ARE IN MILLIMETRES UNLESS NOTED OTHERWISE
- ONLY WRITTEN DIMENSIONS SHALL BE USED. NO DIMENSIONS SHALL BE SCALED FROM THE DRAWINGS
- ALL LEVELS ARE IN METRES AND ARE TO MALIN HEAD DATUM
- ALL COORDINATES ARE IN METRES AND ARE TO IRISH TRANSVERSE MERCATOR
- DRAWINGS ARE TO BE READ IN CONJUNCTION WITH THE SPECIFICATION

LEGEND:

— PART 8 SITE BOUNDARY

Purpose: ISSUED FOR PLANNING

Title		N25 JUNCTION 3 (COBH CROSS) ADDITIONAL CAPACITY INTERIM MEASURES SITE LOCATION MAP SHEET 1 OF 1			
Original Scale	Des/Drawn	Checked	JOC	Authorised	RAN
	Date: 08/06/21	Date: 08/06/21	Date: 08/06/21	Date: 06/06/21	
Status	Drawing Number		Rev		
P	5194601 / HTR / PR / DR / 0010		B		

© ORDNANCE SURVEY IRELAND LICENSE NR. AR 0082520. ORDNANCE SURVEY IRELAND & GOVERNMENT OF IRELAND.

ATKINS NOT TO BE HELD LIABLE FOR THE USE OF THIS DATA ON ANY PROJECT OTHER THAN CARRIGTWOHILL URDF INITIATIVE.

B	ISSUED FOR PART 8 PLANNING	FMD	01/22	JOC	RAN
A	ISSUED FOR PART 8 PLANNING	FMD	07/21	JOC	RAN
-	ISSUED FOR PART 8 PLANNING	KL	06/21	JOC	RAN
Rev	Description	By	Date	Chk'd	Auth

Atkins House, 150-155 Airside Business Park, Swords, Co. Dublin
Tel (+353) 01 810 8000
Fax (+353) 01 810 8001

Unit 2B, 2200 Cork Airport Business Park, Cork
Tel (+353) 021 429 0300
Fax (+353) 021 429 0360

2nd Floor Technology House Parkmore Technology Park, Galway
Tel (+353) 091 786 050
Fax (+353) 091 779 830

Clients

CORK COUNTY COUNCIL

Project

CARRIGTWOHILL URDF INITIATIVE
PUBLIC REALM INFRASTRUCTURE BUNDLE

Purpose

ISSUED FOR PLANNING

Title

N25 JUNCTION 3 (COBH CROSS)
ADDITIONAL CAPACITY INTERIM MEASURES
SITE LOCATION MAP
SHEET 1 OF 1

© ORDNANCE SURVEY IRELAND LICENSE NR. AR 0082520. ORDNANCE SURVEY IRELAND & GOVERNMENT OF IRELAND.

ATKINS NOT TO BE HELD LIABLE FOR THE USE OF THIS DATA ON ANY PROJECT OTHER THAN CARRIGTWOHILL URDF INITIATIVE.



B	ISSUED FOR PART 8 PLANNING	FMD	01/22	JOC	RAN
A	ISSUED FOR PART 8 PLANNING	FMD	07/21	JOC	RAN
-	ISSUED FOR PART 8 PLANNING	KL	06/21	JOC	RAN
Rev	Description	By	Date	Chk'd	Auth

Atkins House, 150-155 Airside
Business Park, Swords, Co. Dublin
Tel (+353) 01 810 8000
Fax (+353) 01 810 8001

Unit 2B, 2200 Cork Airport
Business Park, Cork
Tel (+353) 021 429 0300
Fax (+353) 021 429 0360

2nd Floor Technology House
Parkmore Technology Park, Galway
Tel (+353) 091 786 050
Fax (+353) 091 779 830



Clients	CORK COUNTY COUNCIL			
Project	CARRIGTWOHILL URDF INITIATIVE PUBLIC REALM INFRASTRUCTURE BUNDLE			

GENERAL NOTES

- ALL DIMENSIONS ARE IN MILLIMETRES UNLESS NOTED OTHERWISE
- ONLY WRITTEN DIMENSIONS SHALL BE USED. NO DIMENSIONS SHALL BE SCALED FROM THE DRAWINGS
- ALL LEVELS ARE IN METRES AND ARE TO MALIN HEAD DATUM
- ALL COORDINATES ARE IN METRES AND ARE TO IRISH TRANSVERSE MERCATOR
- DRAWINGS ARE TO BE READ IN CONJUNCTION WITH THE SPECIFICATION

PART 8 INFRASTRUCTURE KEY

1.

MAIN STREET AND STATION ROAD PUBLIC REALM WORKS.

2A.

WISE'S ROAD/ MAIN STREET JUNCTION UPGRADE.

2B.

WISE'S ROAD/ OAKBROOK LINK JUNCTION UPGRADE.


3.

N25 JUNCTION 3 (COBH CROSS) ADDITIONAL CAPACITY INTERIM MEASURES.

LEGEND:

PART 8 SITE BOUNDARY

Purpose				
Title PROJECT LOCATIONS PLAN				
Original Scale 1:5000	Des/Drawn KL	Checked JOC	Authorised RAN	
	Date 11/06/21	Date 11/06/21	Date 11/06/21	
Status P	Drawing Number 5194601 / HTR / PR / DR / 0011			Rev B

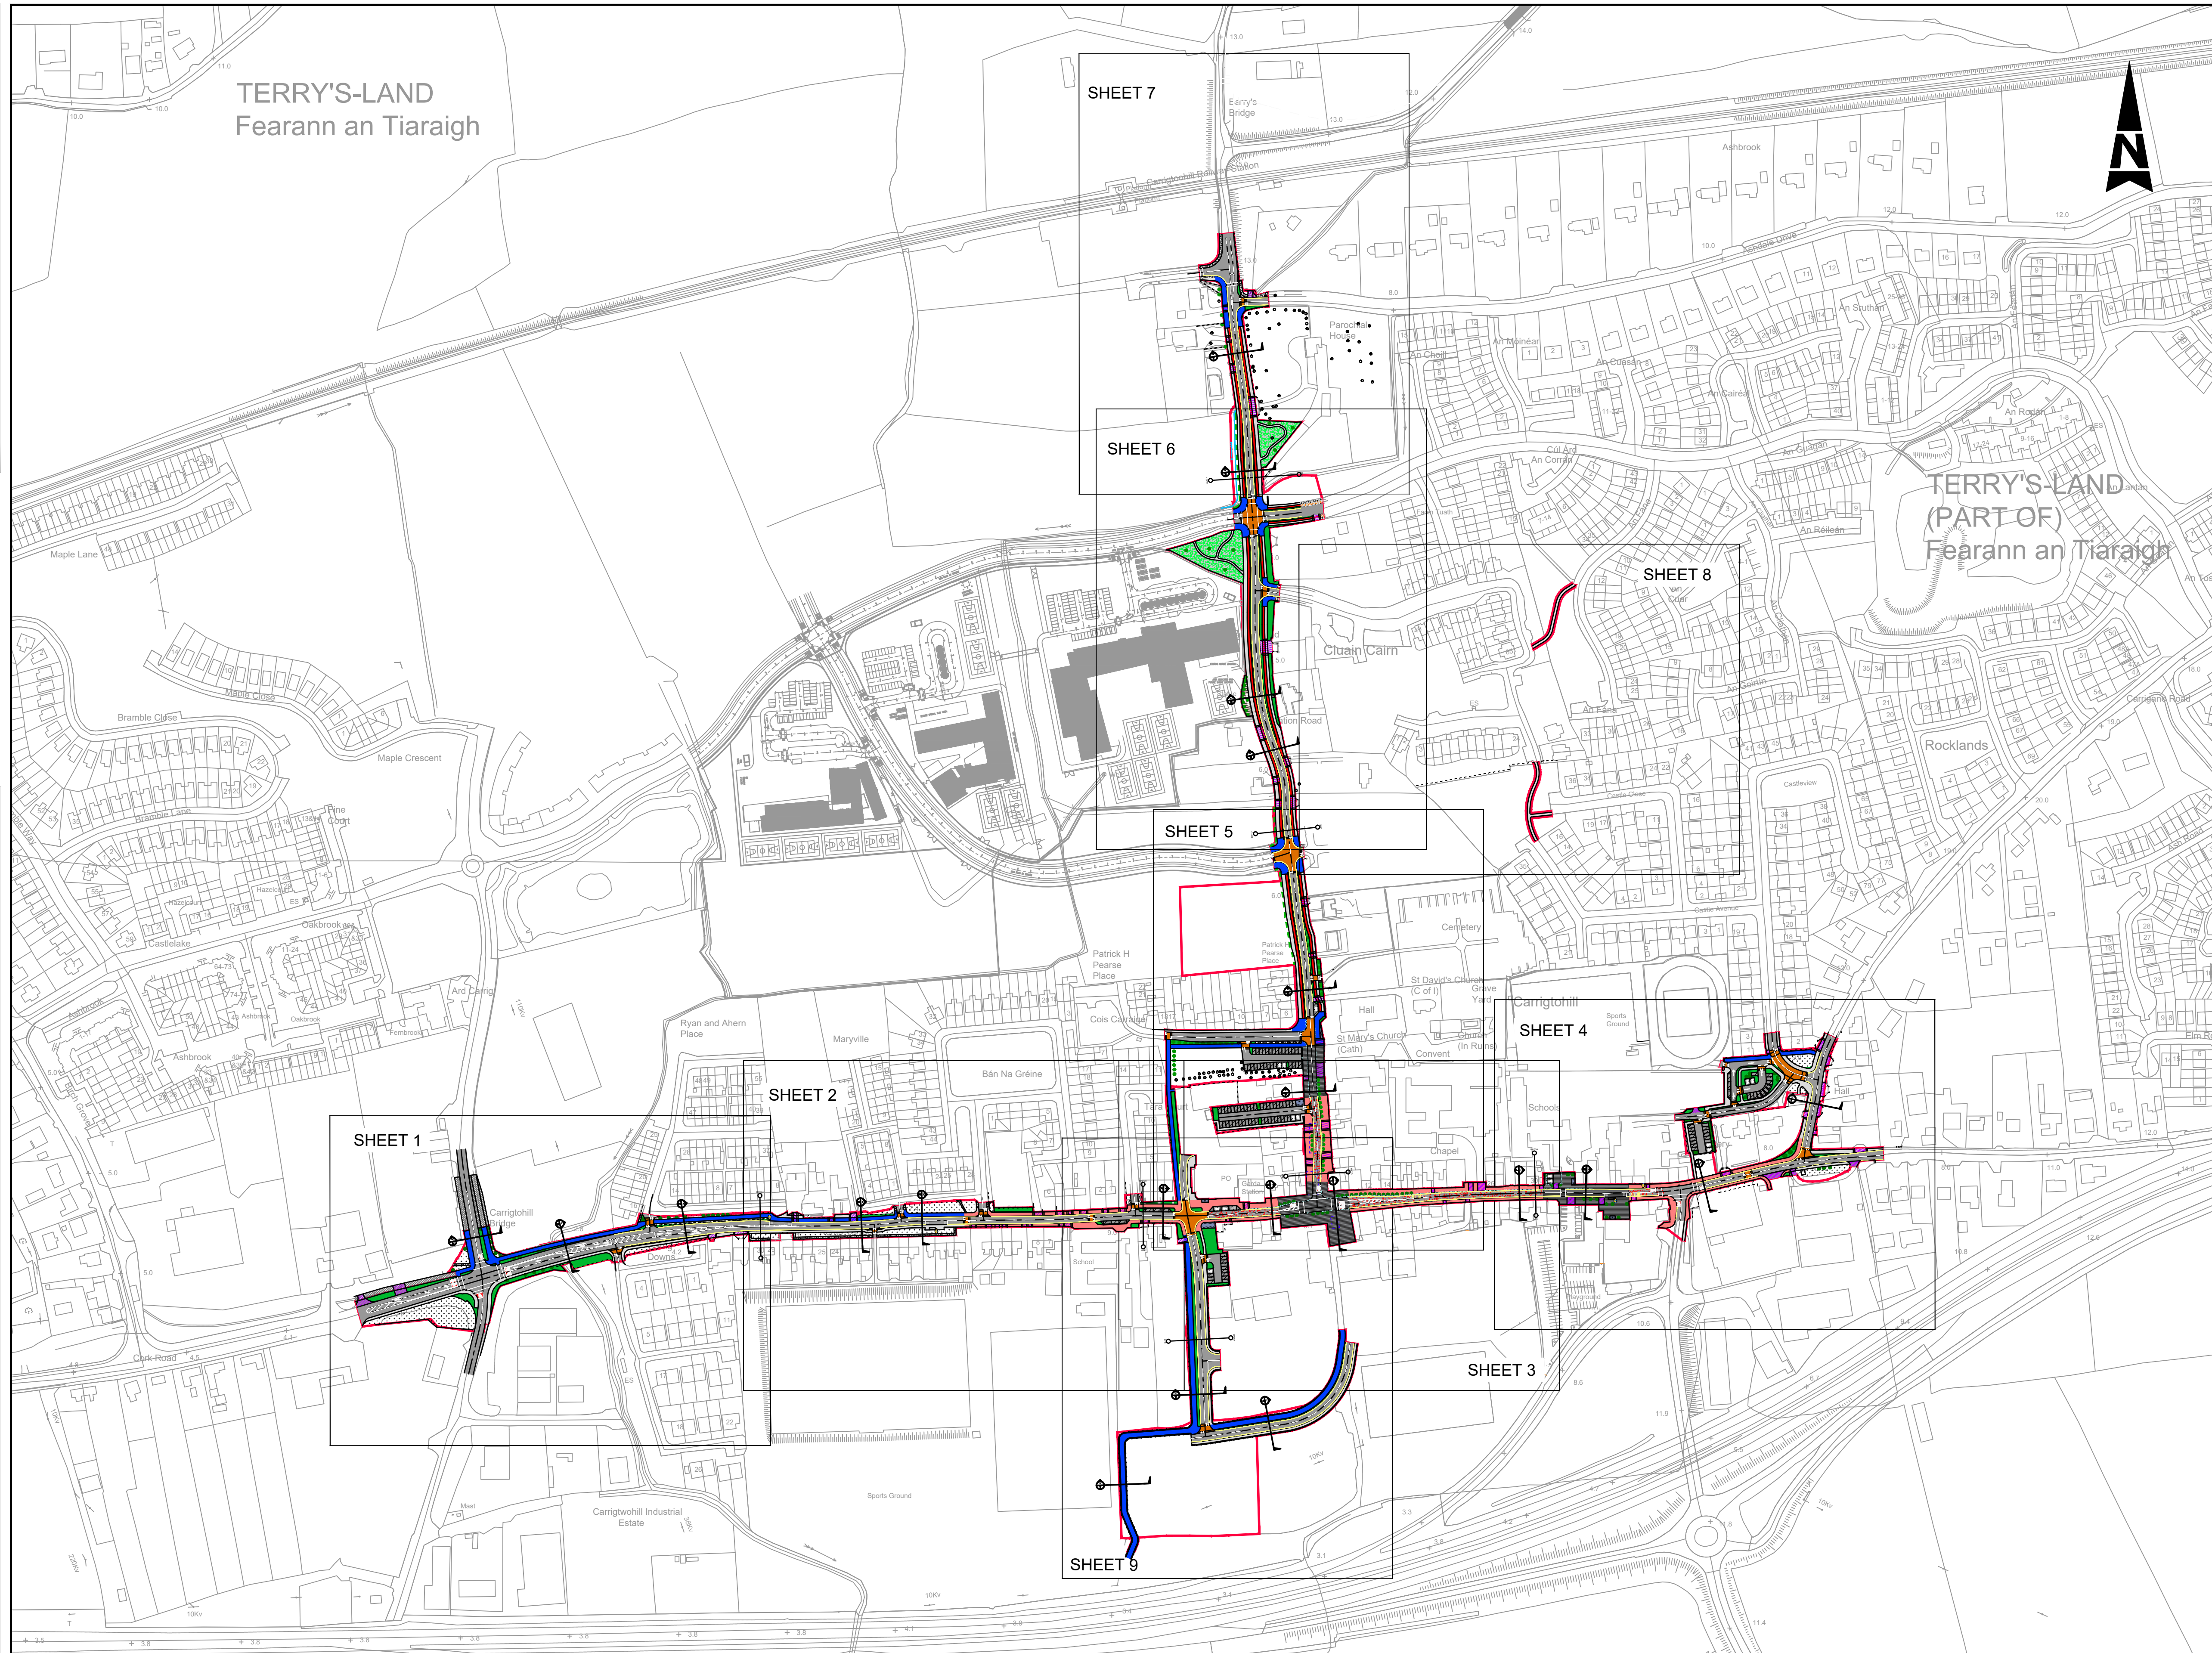

- ### GENERAL NOTES
1. ALL DIMENSIONS ARE IN MILLIMETRES UNLESS NOTED OTHERWISE
 2. ONLY WRITTEN DIMENSIONS SHALL BE USED. NO DIMENSIONS SHALL BE SCALED FROM THE DRAWINGS
 3. ALL LEVELS ARE IN METRES AND ARE TO MALIN HEAD DATUM
 4. ALL COORDINATES ARE IN METRES AND ARE TO IRISH TRANSVERSE MERCATOR
 5. DRAWINGS ARE TO BE READ IN CONJUNCTION WITH THE SPECIFICATION

© ORDNANCE SURVEY IRELAND LICENSE NR. AR 0082520. ORDNANCE SURVEY IRELAND & GOVERNMENT OF IRELAND.					
ATKINS NOT TO BE HELD LIABLE FOR THE USE OF THIS DATA ON ANY PROJECT OTHER THAN CARRIGTWOHILL URDF INITIATIVE.					






A	ISSUED FOR PART 8 PLANNING	FMD	07/21	JOC	RAN
-	ISSUED FOR PART 8 PLANNING	KL	06/21	JOC	RAN
Rev	Description	By	Date	Chk'd	Auth

Atkins House, 150-155 Ainslie
Business Park, Swords, Co. Dublin
Tel (+353) 01 810 8000
Fax (+353) 01 810 8001



 Member of the SNC-Lavalin Group

Unit 2B, 2200 Cork Airport
Parksview Technology Park, Galway
Tel (+353) 091 786 050
Fax (+353) 091 779 830




CORK COUNTY COUNCIL		Title MAIN STREET AND STATION ROAD PUBLIC REALM WORKS PROPOSED LAYOUT KEY PLAN			
Project CARRIGTWOHILL URDF INITIATIVE PUBLIC REALM INFRASTRUCTURE BUNDLE		Original Scale 1:2500	Des/Drawn KL Date 15/06/21	Checked JOC Date 15/06/21	Authorised RAN Date 15/06/21
Status P	Drawing Number 5194601-HTR-PR-DR-0020	Rev A			

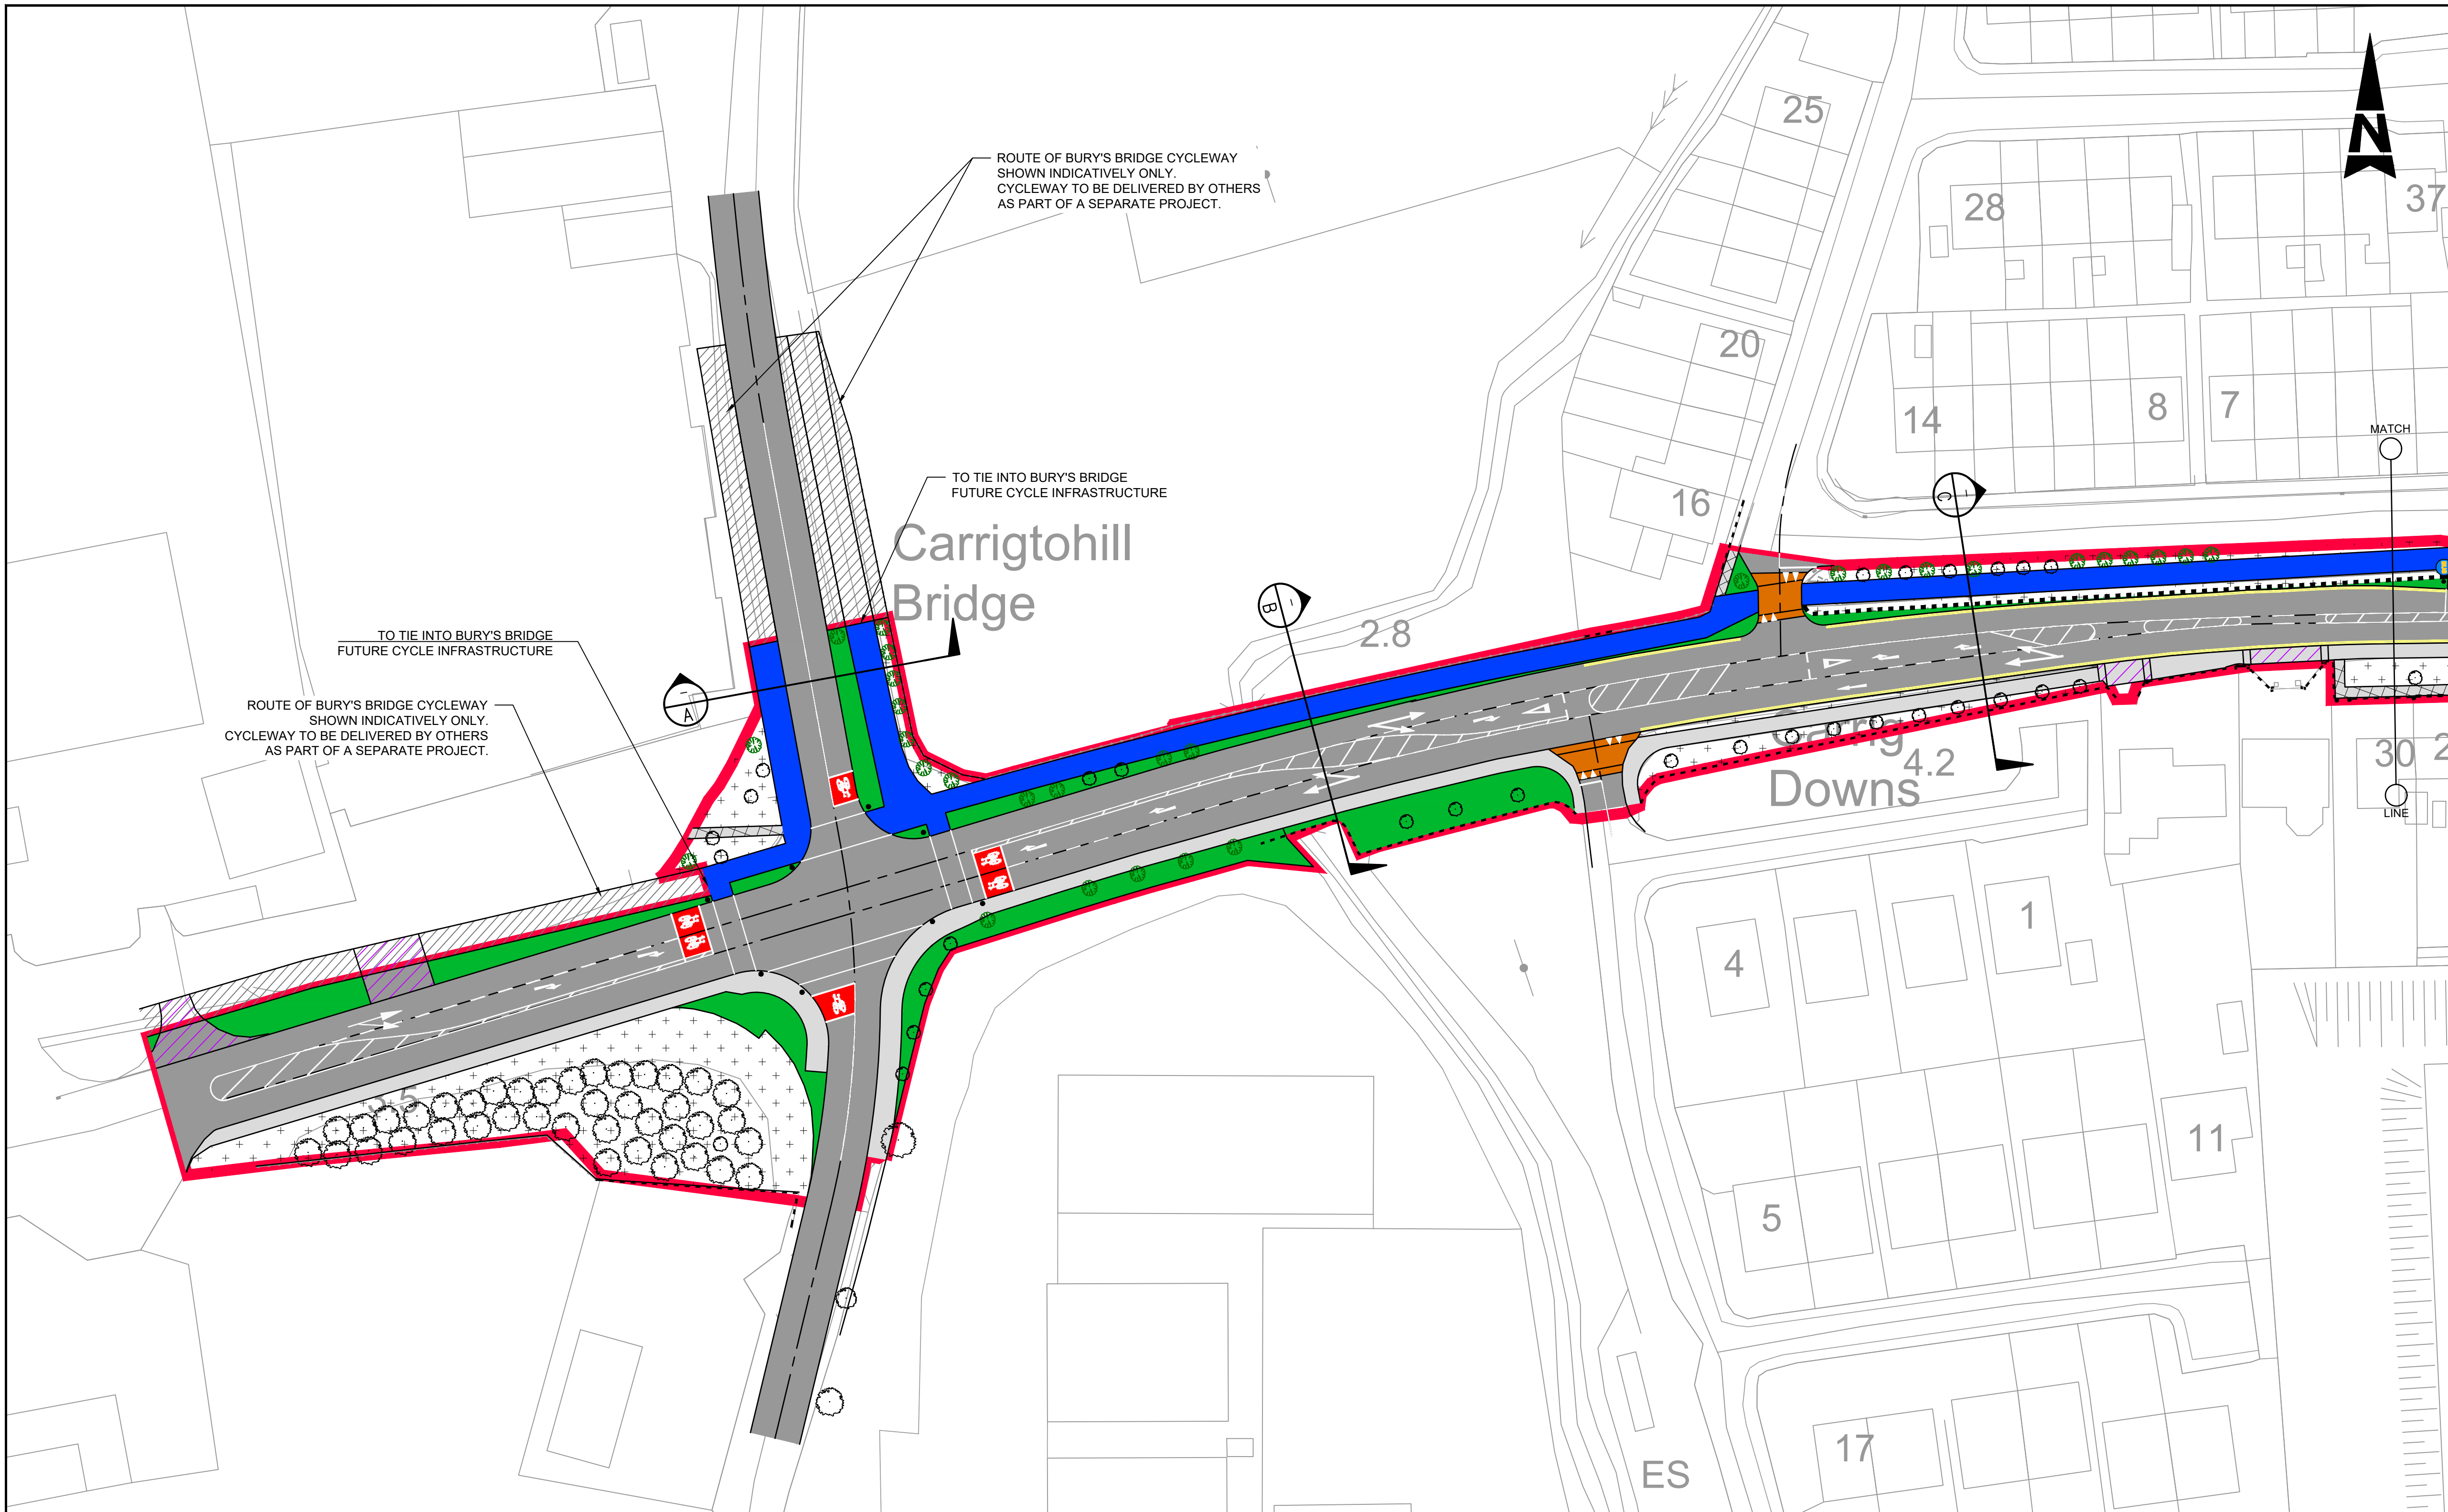

- GENERAL NOTES
1. ALL DIMENSIONS ARE IN MILLIMETRES UNLESS NOTED OTHERWISE
 2. ONLY WRITTEN DIMENSIONS SHALL BE USED. NO DIMENSIONS SHALL BE SCALED FROM THE DRAWINGS
 3. ALL LEVELS ARE IN METRES AND ARE TO MALIN HEAD DATUM
 4. ALL COORDINATES ARE IN METRES AND ARE TO IRISH TRANSVERSE MERCATOR
 5. DRAWINGS ARE TO BE READ IN CONJUNCTION WITH THE SPECIFICATION

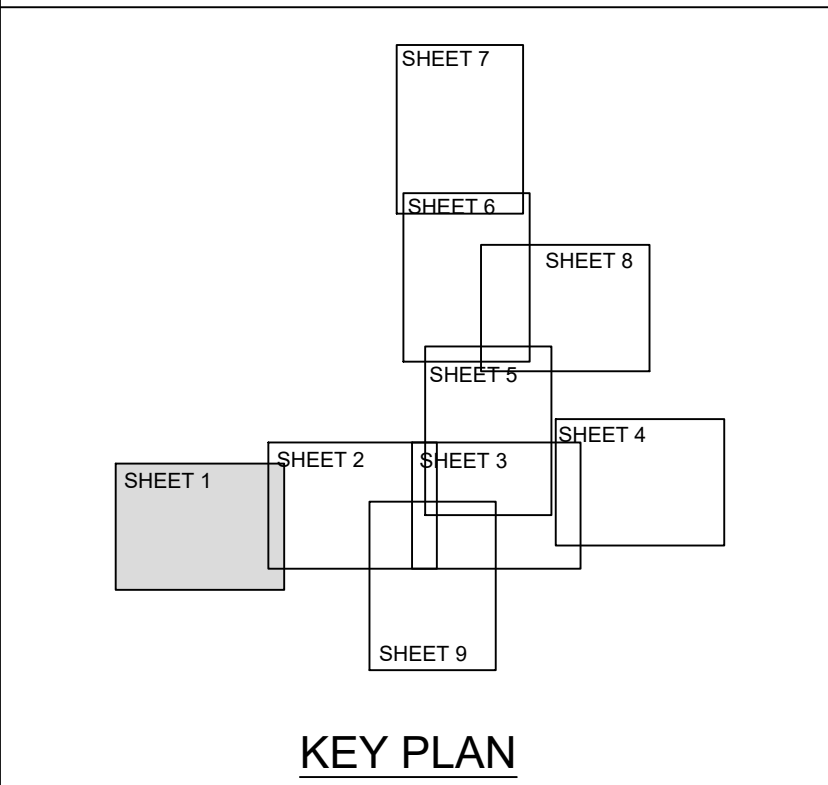

- LEGEND:
- PART 8 SITE BOUNDARY
 - CARRIAGEWAY - STANDARD ASPHALT SURFACING - EXISTING SURFACE TO BE MAINTAINED IF SUITABLE
 - PROPOSED CARRIAGEWAY - COLOURED ASPHALT SURFACING
 - PROPOSED SHARED CENTRAL SQUARE AREA - HIGH QUALITY FINISH
 - PROPOSED FOOTPATH
 - PROPOSED CYCLETRACK
 - PROPOSED SHARED FOOTPATH / CYCLE TRACK
 - HIGH QUALITY FINISH/ CENTRAL ZONE FOOTWAY
 - PROPOSED RAISED TABLE
 - PROPOSED PARKING BAY
 - PROPOSED BICYCLE PARKING AREA
 - PROPOSED VERGE/ SOFT LANDSCAPED AREA
 - PROPOSED RE-LOCATED SHRINE AREA
 - RELOCATED BOUNDARY WALL
 - BURY'S BRIDGE CYCLEWAY - SHOWN INDICATIVELY ONLY TO BE PROVIDED AS PART OF A SEPARATE PROJECT
 - PROPOSED FENCE
 - PROPOSED TRAFFIC SIGNAL POST
 - PROPOSED BOLLARDS
 - PROPOSED TREE
 - PROPOSED HEDGEROW
 - PROPOSED WILD PLANTING
 - EXISTING VEHICULAR ENTRANCE
 - EXISTING FOOTPATH
 - EXISTING VERGE/ PLANTING
 - EXISTING WALL
 - EXISTING TREE

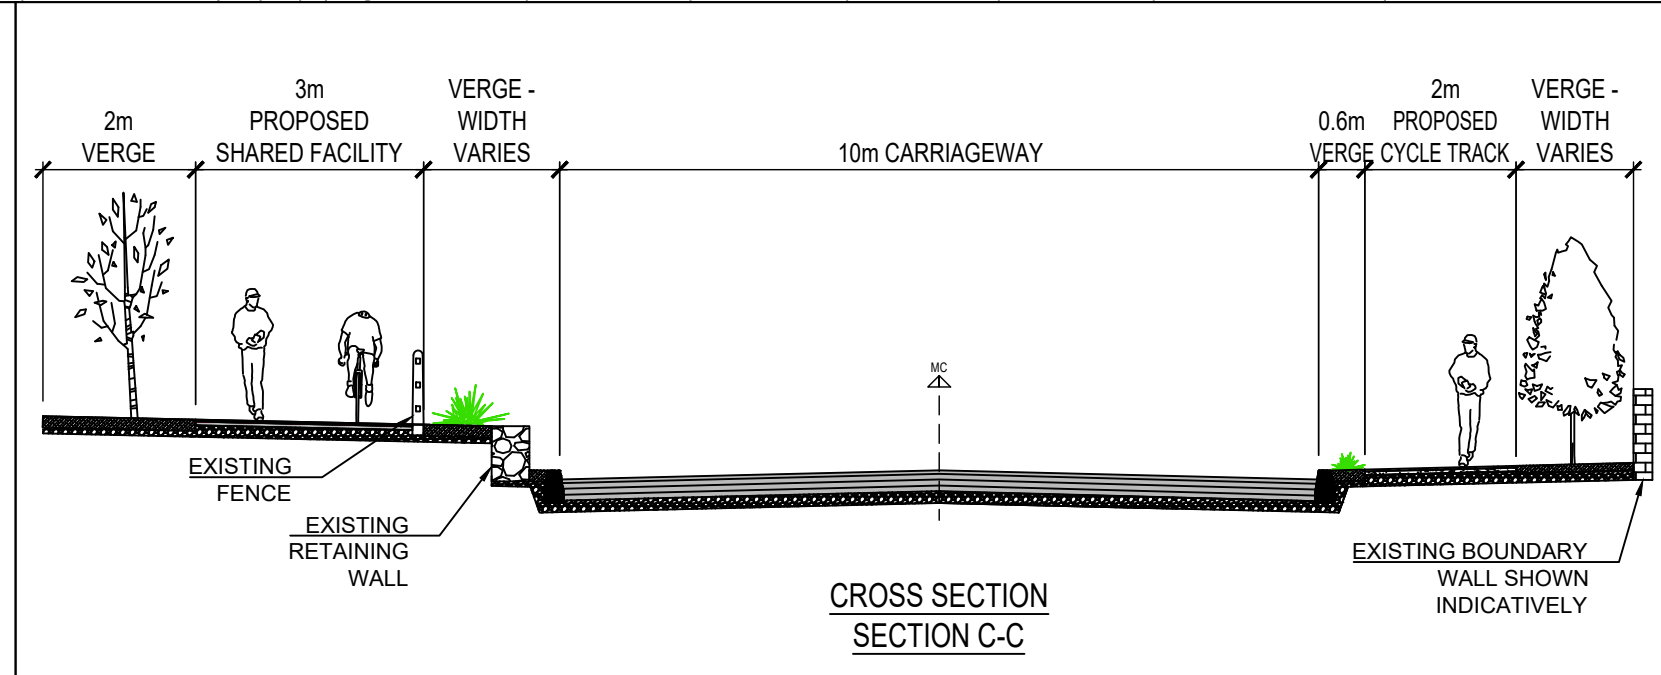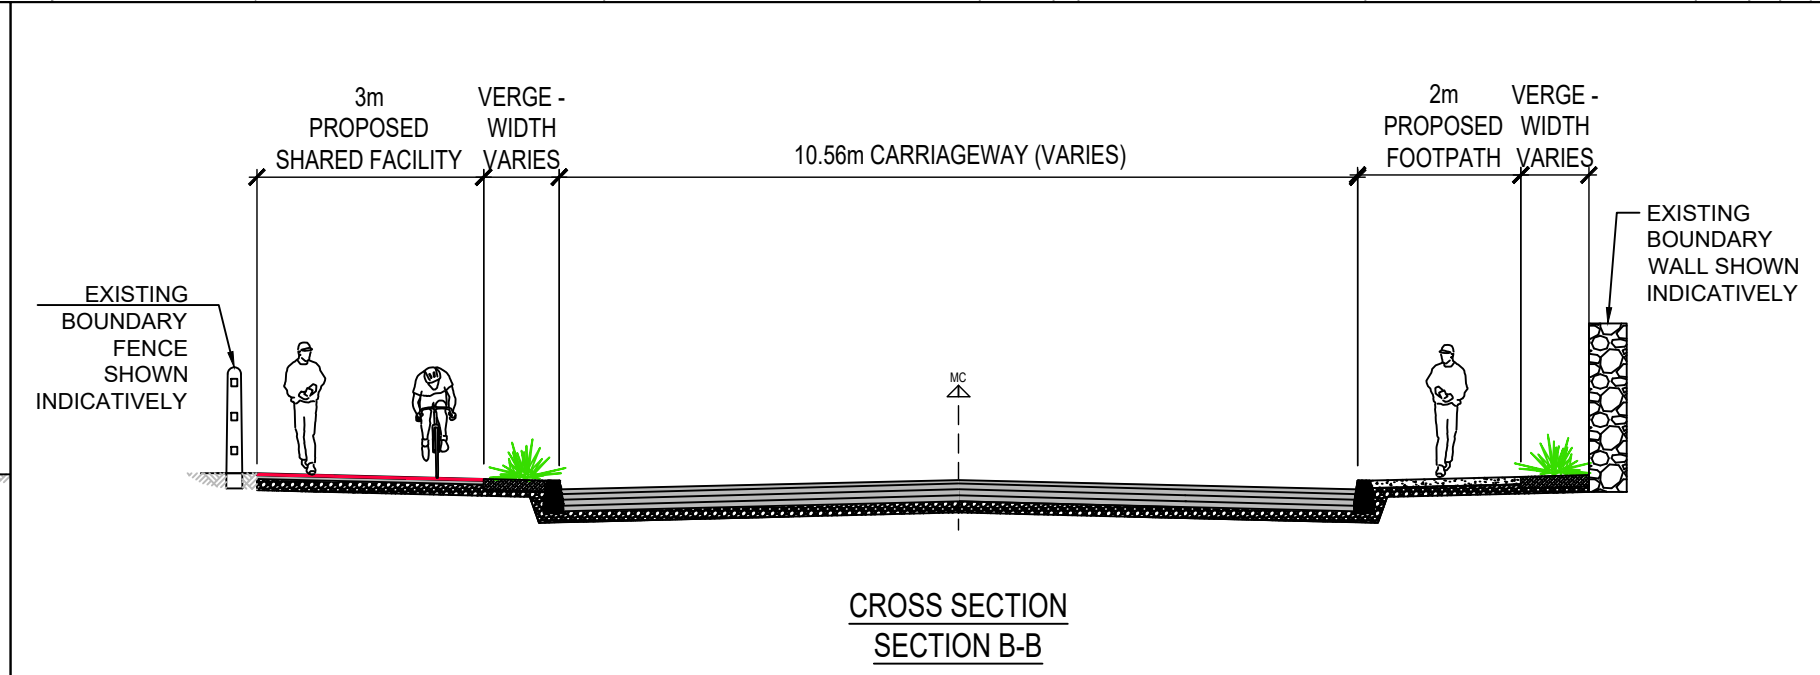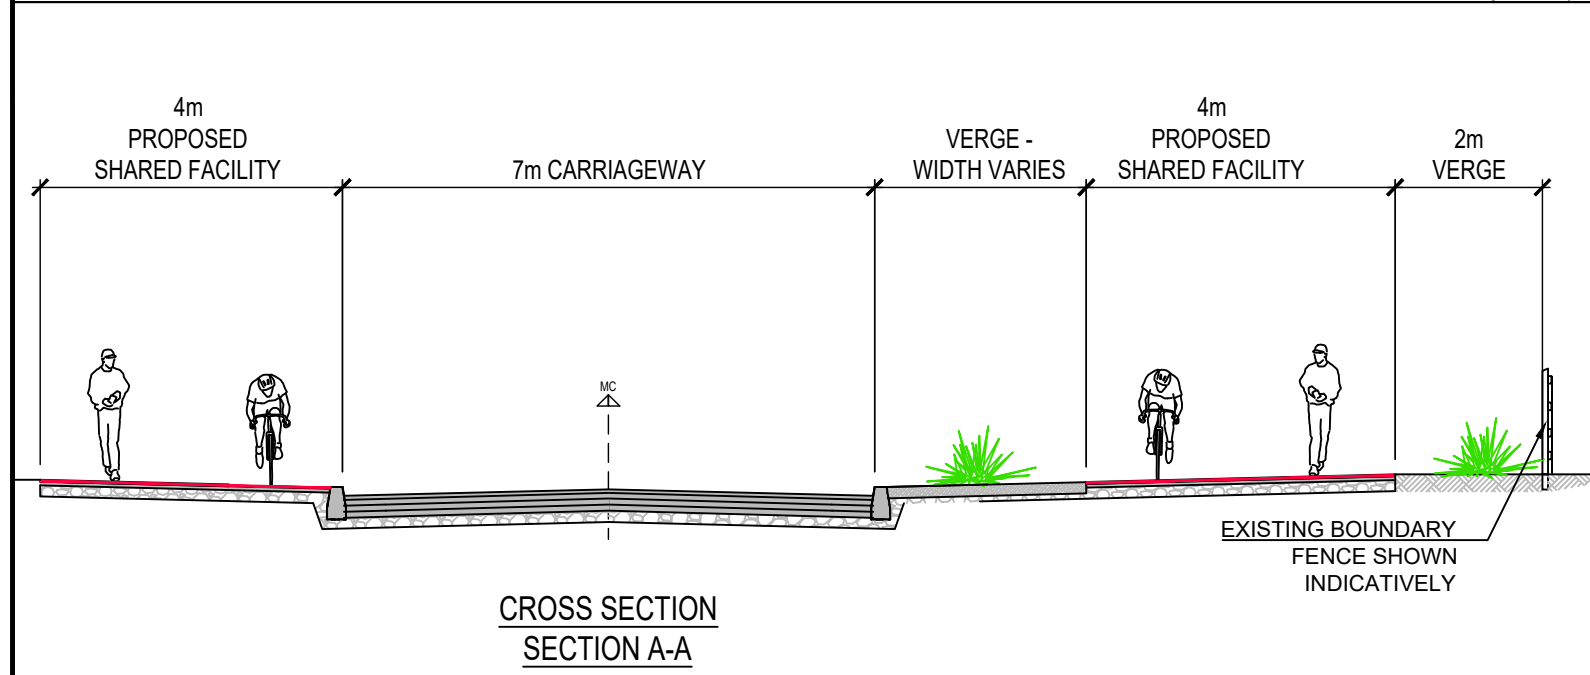

© ORDNANCE SURVEY IRELAND LICENSE NR. AR 0082520. ORDNANCE SURVEY IRELAND & GOVERNMENT OF IRELAND.

ATKINS NOT TO BE HELD LIABLE FOR THE USE OF THIS DATA ON ANY PROJECT OTHER THAN CARRIGTWOHILL URDF INITIATIVE.



Rev	Description	By	Date	Chk'd	Auth
A	ISSUED FOR PART 8 PLANNING	FMD	07/21	JOC	RAN
-	ISSUED FOR PART 8 PLANNING	KL	06/21	JOC	RAN

ATKINS
Member of the SNC-Lavalin Group

Atkins House, 150-155 Airside Business Park, Swords, Co. Dublin
Tel (+353) 01 810 8000 Fax (+353) 01 810 8001

Unit 2B, 2200 Cork Airport Business Park, Cork
Tel (+353) 021 429 0300 Fax (+353) 021 429 0360

2nd Floor Technology House Parkmore Technology Park, Galway
Tel (+353) 091 786 050 Fax (+353) 091 779 830

Clients	CORK COUNTY COUNCIL			
Project	CARRIGTWOHILL URDF INITIATIVE PUBLIC REALM INFRASTRUCTURE BUNDLE			

Title							MAIN STREET AND STATION ROAD PUBLIC REALM WORKS PROPOSED LAYOUT PLAN SHEET 1 OF 9								
Original Scale		1:500		Des/Drawn		KL		Checked		JOC		Authorised		RAN	
				Date		15/06/21		Date		15/06/21		Date		15/06/21	
Status		Drawing Number												Rev	
P		5194601-HTR-PR-DR-0021												A	


100
0 10
A1

DO NOT SCALE



File: 5194601-HTR-PR-DR-0020 to 0029.dwg
Date: Jul 23, 2021 - 7:04pm
Plotted by: F.MendozaDiaz



- GENERAL NOTES
1. ALL DIMENSIONS ARE IN MILLIMETRES UNLESS NOTED OTHERWISE
 2. ONLY WRITTEN DIMENSIONS SHALL BE USED. NO DIMENSIONS SHALL BE SCALED FROM THE DRAWINGS
 3. ALL LEVELS ARE IN METRES AND ARE TO MALIN HEAD DATUM
 4. ALL COORDINATES ARE IN METRES AND ARE TO IRISH TRANSVERSE MERCATOR
 5. DRAWINGS ARE TO BE READ IN CONJUNCTION WITH THE SPECIFICATION

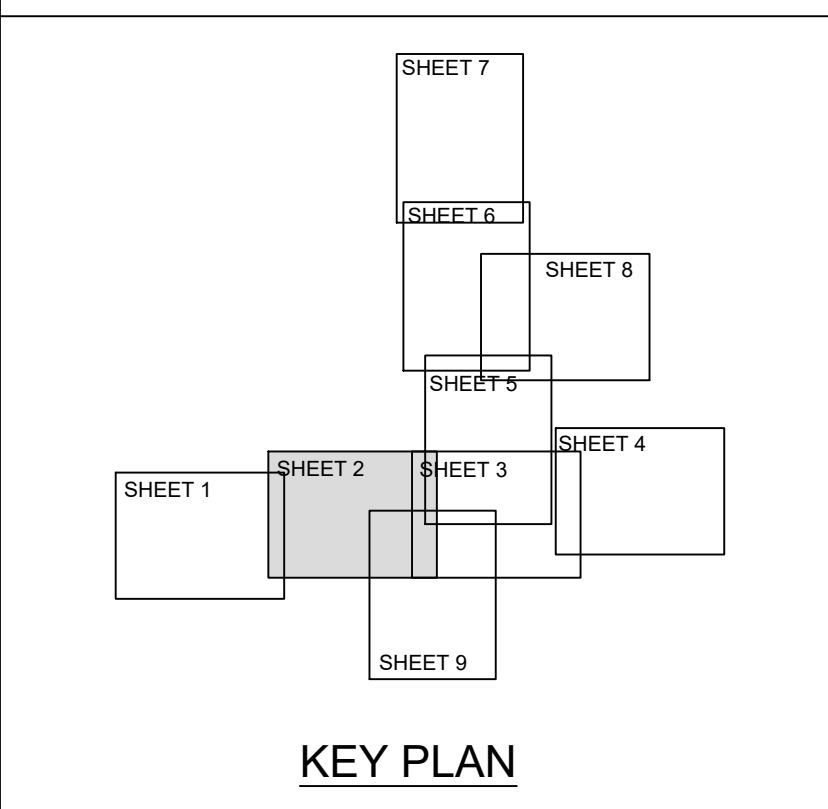

- LEGEND:
- PART 8 SITE BOUNDARY
 - CARRIAGEWAY - STANDARD ASPHALT SURFACING - EXISTING SURFACE TO BE MAINTAINED IF SUITABLE
 - PROPOSED CARRIAGEWAY - COLOURED ASPHALT SURFACING
 - PROPOSED SHARED CENTRAL SQUARE AREA - HIGH QUALITY FINISH
 - PROPOSED FOOTPATH
 - PROPOSED CYCLETRACK
 - PROPOSED SHARED FOOTPATH / CYCLE TRACK
 - HIGH QUALITY FINISH/ CENTRAL ZONE FOOTWAY
 - PROPOSED RAISED TABLE
 - PROPOSED PARKING BAY
 - PROPOSED BICYCLE PARKING AREA
 - PROPOSED VERGE/ SOFT LANDSCAPED AREA
 - PROPOSED RE-LOCATED SHRINE AREA
 - RELOCATED BOUNDARY WALL
 - BURY'S BRIDGE CYCLEWAY - SHOWN INDICATIVELY ONLY TO BE PROVIDED AS PART OF A SEPARATE PROJECT
 - PROPOSED FENCE
 - PROPOSED TRAFFIC SIGNAL POST
 - PROPOSED BOLLARDS
 - PROPOSED TREE
 - PROPOSED HEDGEROW
 - PROPOSED WILD PLANTING
 - EXISTING VEHICULAR ENTRANCE
 - EXISTING FOOTPATH
 - EXISTING VERGE/ PLANTING
 - EXISTING WALL
 - EXISTING TREE

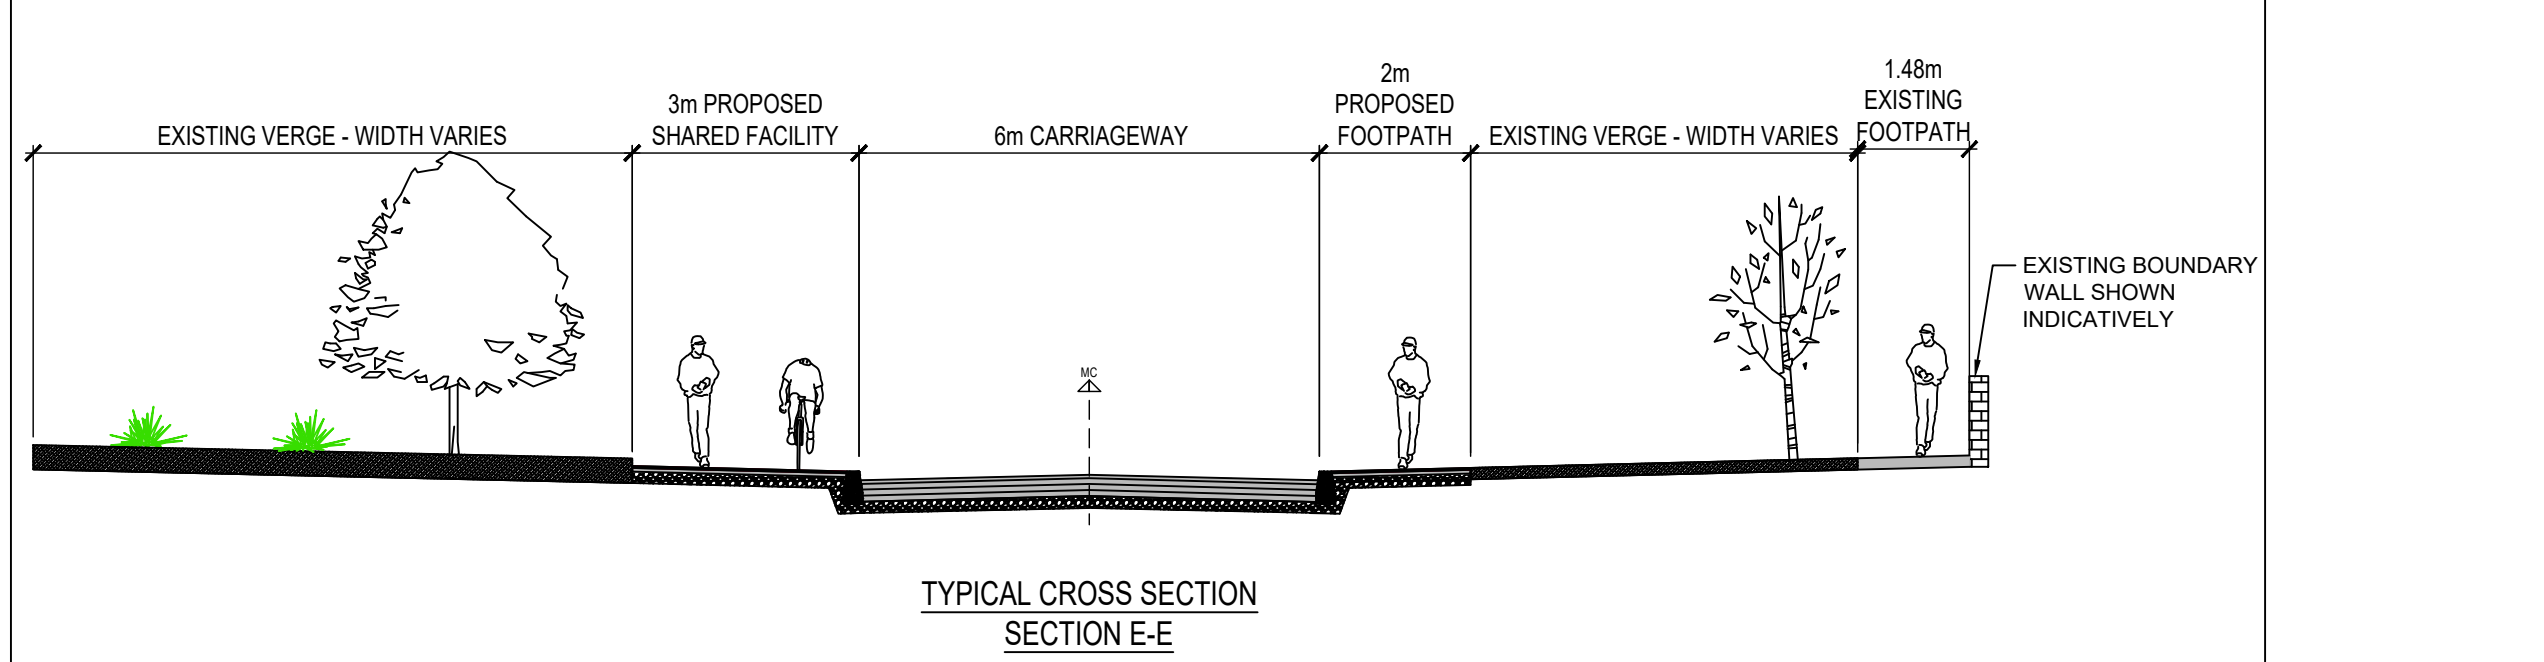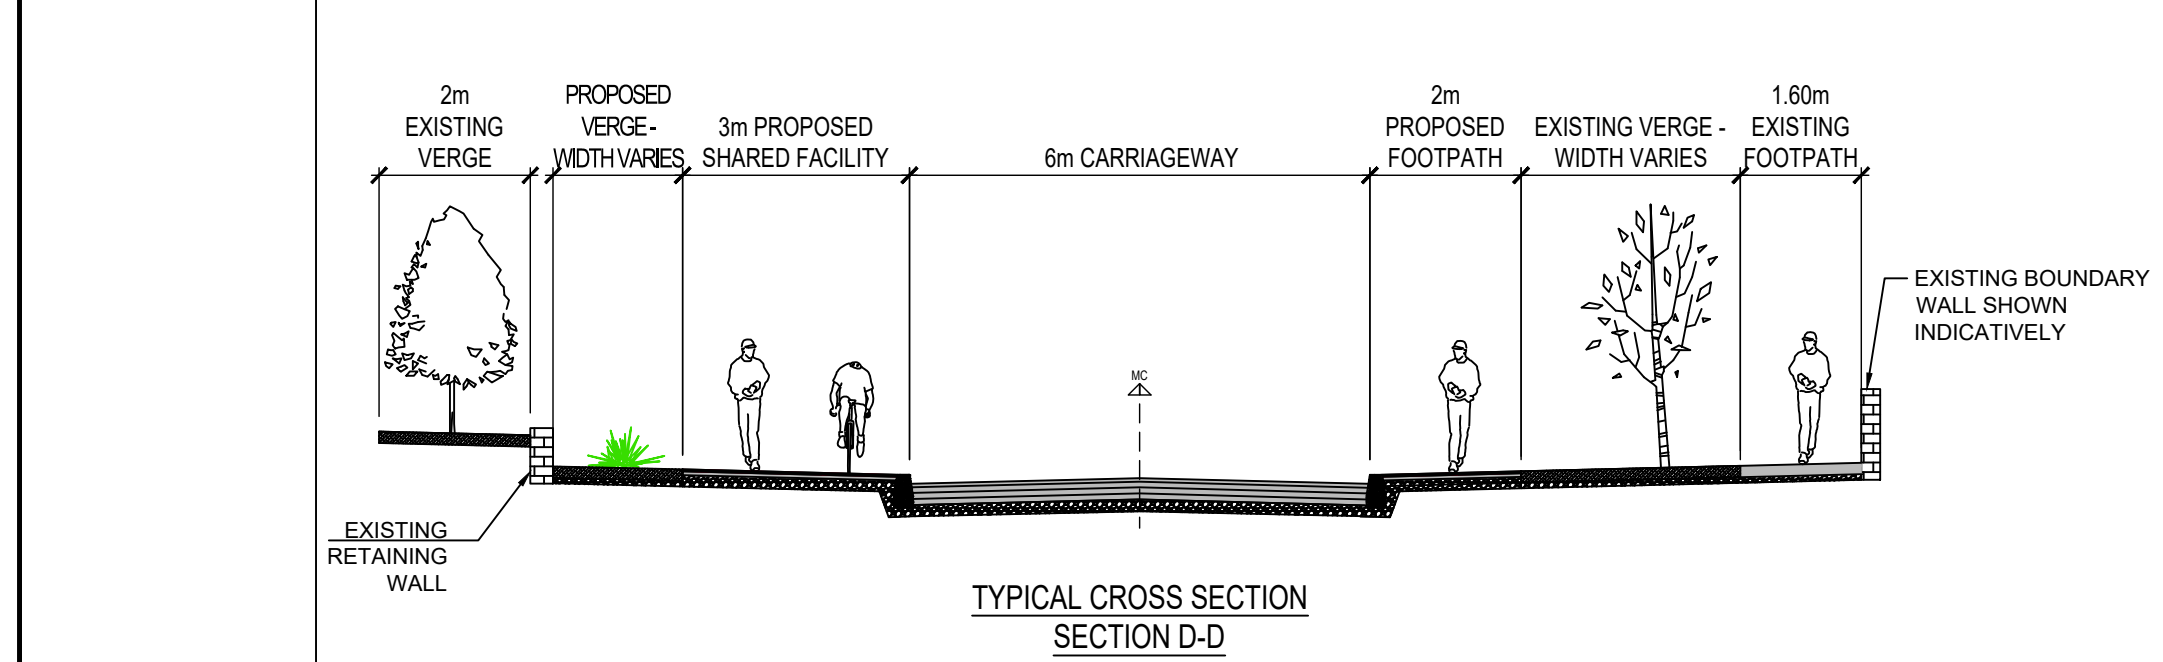

© ORDNANCE SURVEY IRELAND LICENSE NR. AR 0082520. ORDNANCE SURVEY IRELAND & GOVERNMENT OF IRELAND. ATKINS NOT TO BE HELD LIABLE FOR THE USE OF THIS DATA ON ANY PROJECT OTHER THAN CARRIGTWOHILL URDF INITIATIVE.						<table><tr><td>Rev</td><td>Description</td><td>By</td><td>Date</td><td>Chk'd</td><td>Auth</td></tr><tr><td>A</td><td>ISSUED FOR PART 8 PLANNING</td><td>FMD</td><td>07/21</td><td>JOC</td><td>RAN</td></tr><tr><td>-</td><td>ISSUED FOR PART 8 PLANNING</td><td>KL</td><td>06/21</td><td>JOC</td><td>RAN</td></tr></table>		Rev	Description	By	Date	Chk'd	Auth	A	ISSUED FOR PART 8 PLANNING	FMD	07/21	JOC	RAN	-	ISSUED FOR PART 8 PLANNING	KL	06/21	JOC	RAN	ATKINS Member of the SNC-Lavalin Group Atkins House, 150-155 Airside Business Park, Swords, Co. Dublin Tel (+353) 01 810 8000 Fax (+353) 01 810 8001 Unit 2B, 2200 Cork Airport Business Park, Cork Tel (+353) 021 429 0300 Fax (+353) 021 429 0360 2nd Floor Technology House Parkmore Technology Park, Galway Tel (+353) 091 786 0550 Fax (+353) 091 779 830		Clients CORK COUNTY COUNCIL Project CARRIGTWOHILL URDF INITIATIVE PUBLIC REALM INFRASTRUCTURE BUNDLE		Title MAIN STREET AND STATION ROAD PUBLIC REALM WORKS PROPOSED LAYOUT PLAN SHEET 2 OF 9 <table><tr><td>Original Scale</td><td>Des/Drawn</td><td>KL</td><td>Checked</td><td>JOC</td><td>Authorised</td><td>RAN</td></tr><tr><td>1:500</td><td>Date</td><td>15/06/21</td><td>Date</td><td>15/06/21</td><td>Date</td><td>15/06/21</td></tr><tr><td>Status</td><td>Drawing Number</td><td>P</td><td>5194601-HTR-PR-DR-0022</td><td>Rev</td><td colspan="2">A</td></tr></table>		Original Scale	Des/Drawn	KL	Checked	JOC	Authorised	RAN	1:500	Date	15/06/21	Date	15/06/21	Date	15/06/21	Status	Drawing Number	P	5194601-HTR-PR-DR-0022	Rev	A	
Rev	Description	By	Date	Chk'd	Auth	
A	ISSUED FOR PART 8 PLANNING	FMD	07/21	JOC	RAN	
-	ISSUED FOR PART 8 PLANNING	KL	06/21	JOC	RAN	
Original Scale	Des/Drawn	KL	Checked	JOC	Authorised	RAN	
1:500	Date	15/06/21	Date	15/06/21	Date	15/06/21	
Status	Drawing Number	P	5194601-HTR-PR-DR-0022	Rev	A	

A1


DO NOT SCALE

File: 5194601-HTR-PR-DR-0020 to 0029.dwg

Date: Jul 23, 2021 - 7:04pm Plotted by: F.MendozaDiaz




- GENERAL NOTES
1. ALL DIMENSIONS ARE IN MILLIMETRES UNLESS NOTED OTHERWISE
 2. ONLY WRITTEN DIMENSIONS SHALL BE USED. NO DIMENSIONS SHALL BE SCALED FROM THE DRAWINGS
 3. ALL LEVELS ARE IN METRES AND ARE TO MALIN HEAD DATUM
 4. ALL COORDINATES ARE IN METRES AND ARE TO IRISH TRANSVERSE MERCATOR
 5. DRAWINGS ARE TO BE READ IN CONJUNCTION WITH THE SPECIFICATION

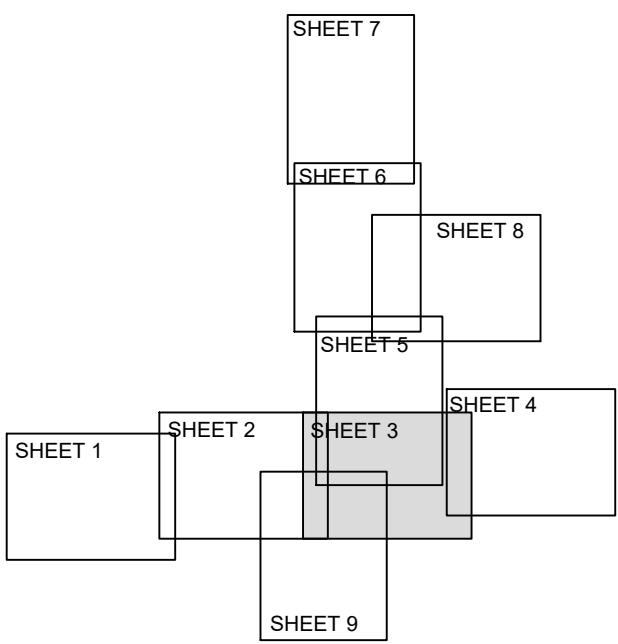


KEY PLAN


- LEGEND:
- PART 8 SITE BOUNDARY
 - CARRIAGEWAY - STANDARD ASPHALT SURFACING - EXISTING SURFACE TO BE MAINTAINED IF SUITABLE
 - PROPOSED CARRIAGEWAY - COLOURED ASPHALT SURFACING
 - PROPOSED SHARED CENTRAL SQUARE AREA - HIGH QUALITY FINISH
 - PROPOSED FOOTPATH
 - PROPOSED CYCLETRACK
 - PROPOSED SHARED FOOTPATH / CYCLE TRACK
 - HIGH QUALITY FINISH/ CENTRAL ZONE FOOTWAY
 - PROPOSED RAISED TABLE
 - PROPOSED PARKING BAY
 - PROPOSED BICYCLE PARKING AREA
 - PROPOSED VERGE/ SOFT LANDSCAPED AREA
 - PROPOSED RE-LOCATED SHRINE AREA
 - RELOCATED BOUNDARY WALL
 - BURY'S BRIDGE CYCLEWAY - SHOWN INDICATIVELY ONLY TO BE PROVIDED AS PART OF A SEPARATE PROJECT
 - PROPOSED FENCE
 - PROPOSED TRAFFIC SIGNAL POST
 - PROPOSED BOLLARDS
 - PROPOSED TREE
 - PROPOSED HEDGEROW
 - PROPOSED WILD PLANTING
 - EXISTING VEHICULAR ENTRANCE
 - EXISTING FOOTPATH
 - EXISTING VERGE/ PLANTING
 - EXISTING WALL
 - EXISTING TREE

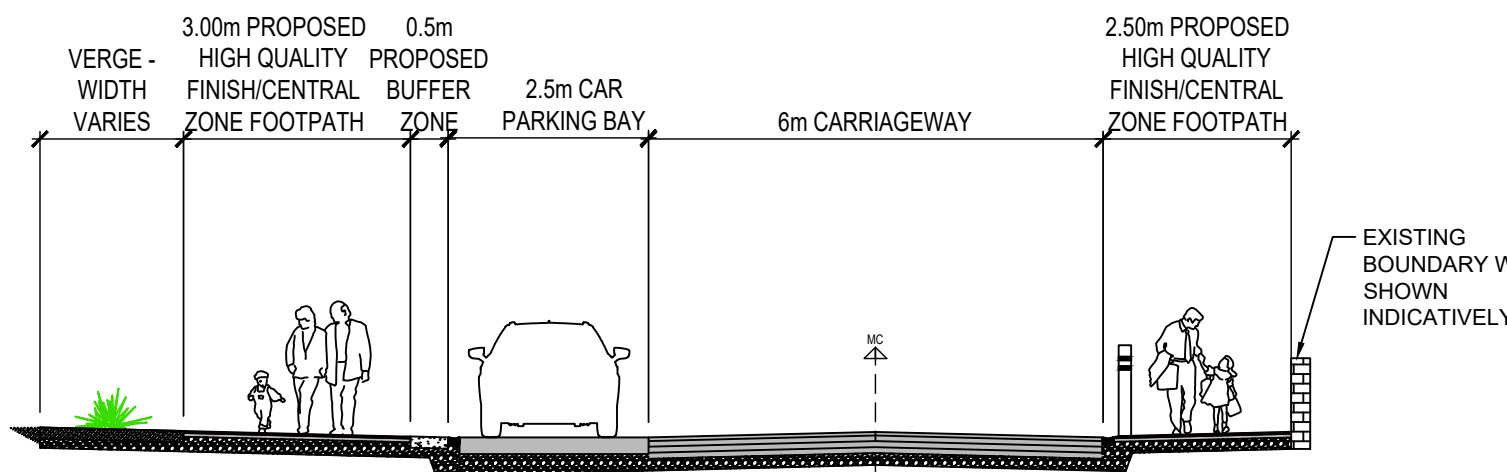


TYPICAL CROSS SECTION SECTION F-F

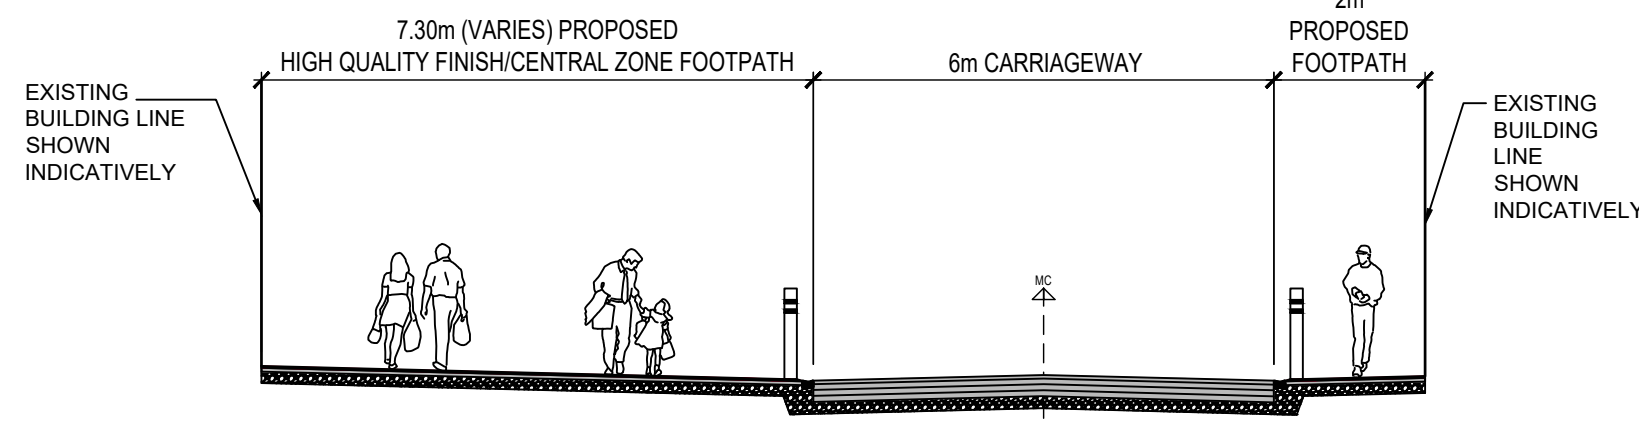

CROSS SECTION SECTION H-H

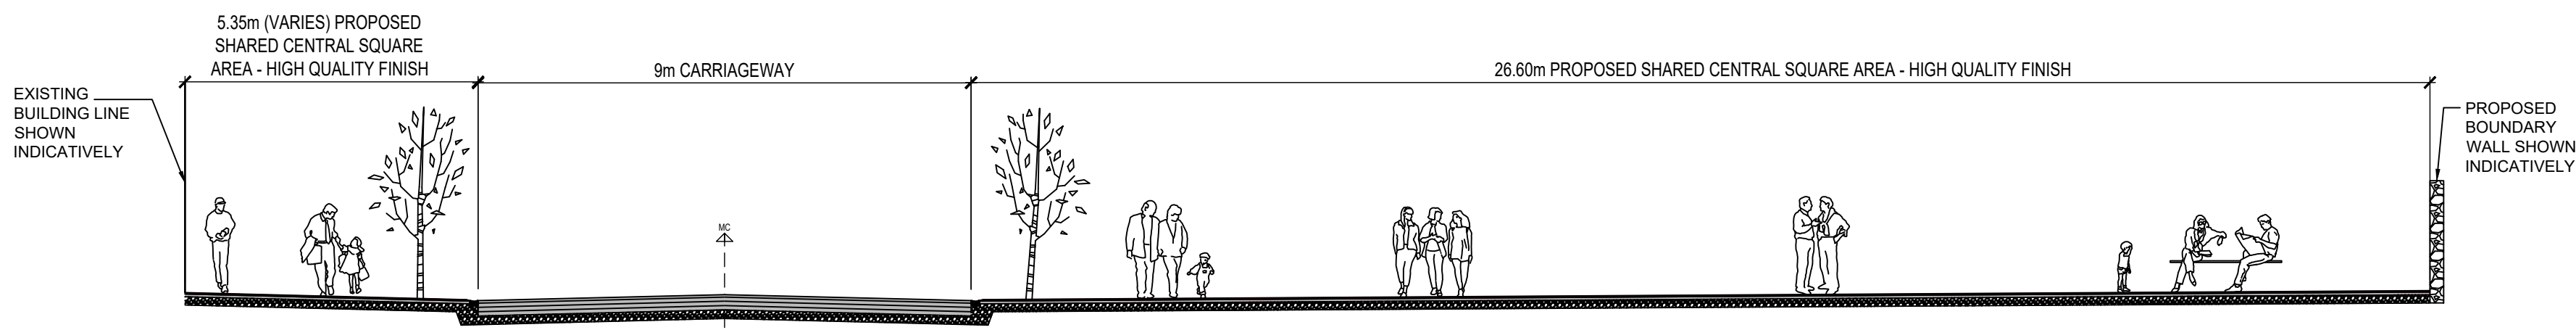

TYPICAL CROSS SECTION SECTION I-I

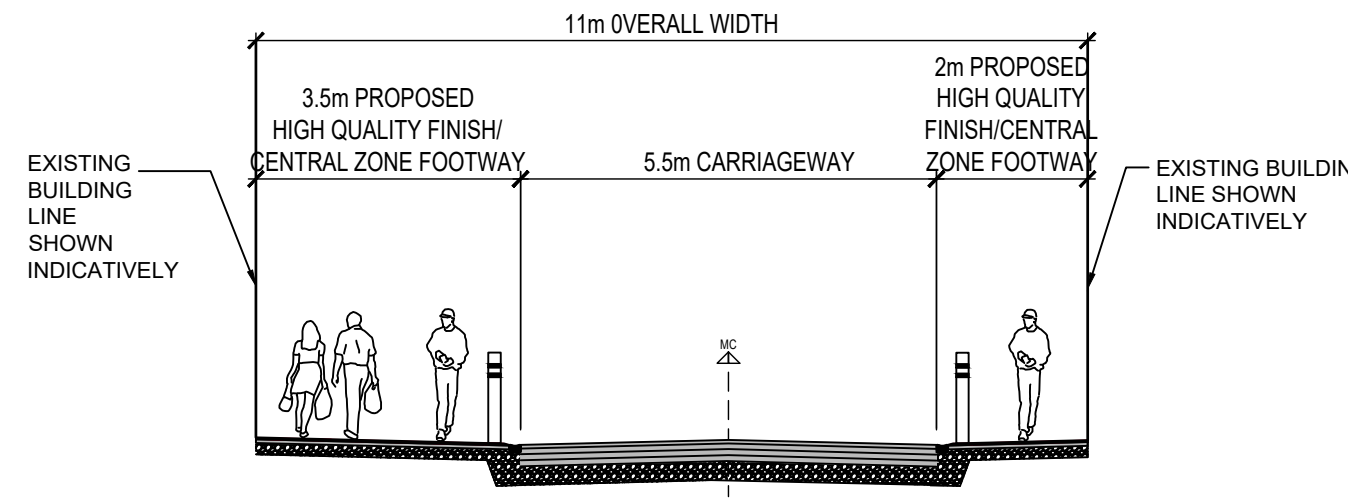

TYPICAL CROSS SECTION SECTION J-J

© ORDNANCE SURVEY IRELAND LICENSE NR. AR 0082520. ORDNANCE SURVEY IRELAND & GOVERNMENT OF IRELAND.
ATKINS NOT TO BE HELD LIABLE FOR THE USE OF THIS DATA ON ANY PROJECT OTHER THAN CARRIGTWOHILL URDF INITIATIVE.



Rev	Description	By	Date	Chk'd	Auth
A	ISSUED FOR PART 8 PLANNING	FMD	07/21	JOC	RAN
-	ISSUED FOR PART 8 PLANNING	KL	06/21	JOC	RAN

Atkins House, 150-155 Airside Business Park, Swords, Co. Dublin
Tel: (+353) 01 810 8000 Fax: (+353) 01 810 8001

Unit 2B, 2200 Cork Airport Business Park, Cork
Tel: (+353) 021 429 0300 Fax: (+353) 021 429 0360

2nd Floor Technology House Parkmore Technology Park, Galway
Tel: (+353) 091 786 050 Fax: (+353) 091 779 830

ATKINS
Member of the SNC-Lavalin Group


Client	CORK COUNTY COUNCIL			
Project	CARRIGTWOHILL URDF INITIATIVE PUBLIC REALM INFRASTRUCTURE BUNDLE			

Purpose ISSUED FOR PLANNING				
Title MAIN STREET AND STATION ROAD PUBLIC REALM WORKS PROPOSED LAYOUT PLAN SHEET 3 OF 9				
Original Scale	1:500	Des/Drawn	KL	Checked JOC
Date	15/06/21	Date	15/06/21	Authorised RAN
Status	P	Drawing Number	5194601-HTR-PR-DR-0023	Rev A


A1

DO NOT SCALE

File: 5194601-HTR-PR-DR-0020 to 0029.dwg
Date: Jul 23, 2021 - 7:05pm
Plotted by: F.MendozaDiaz



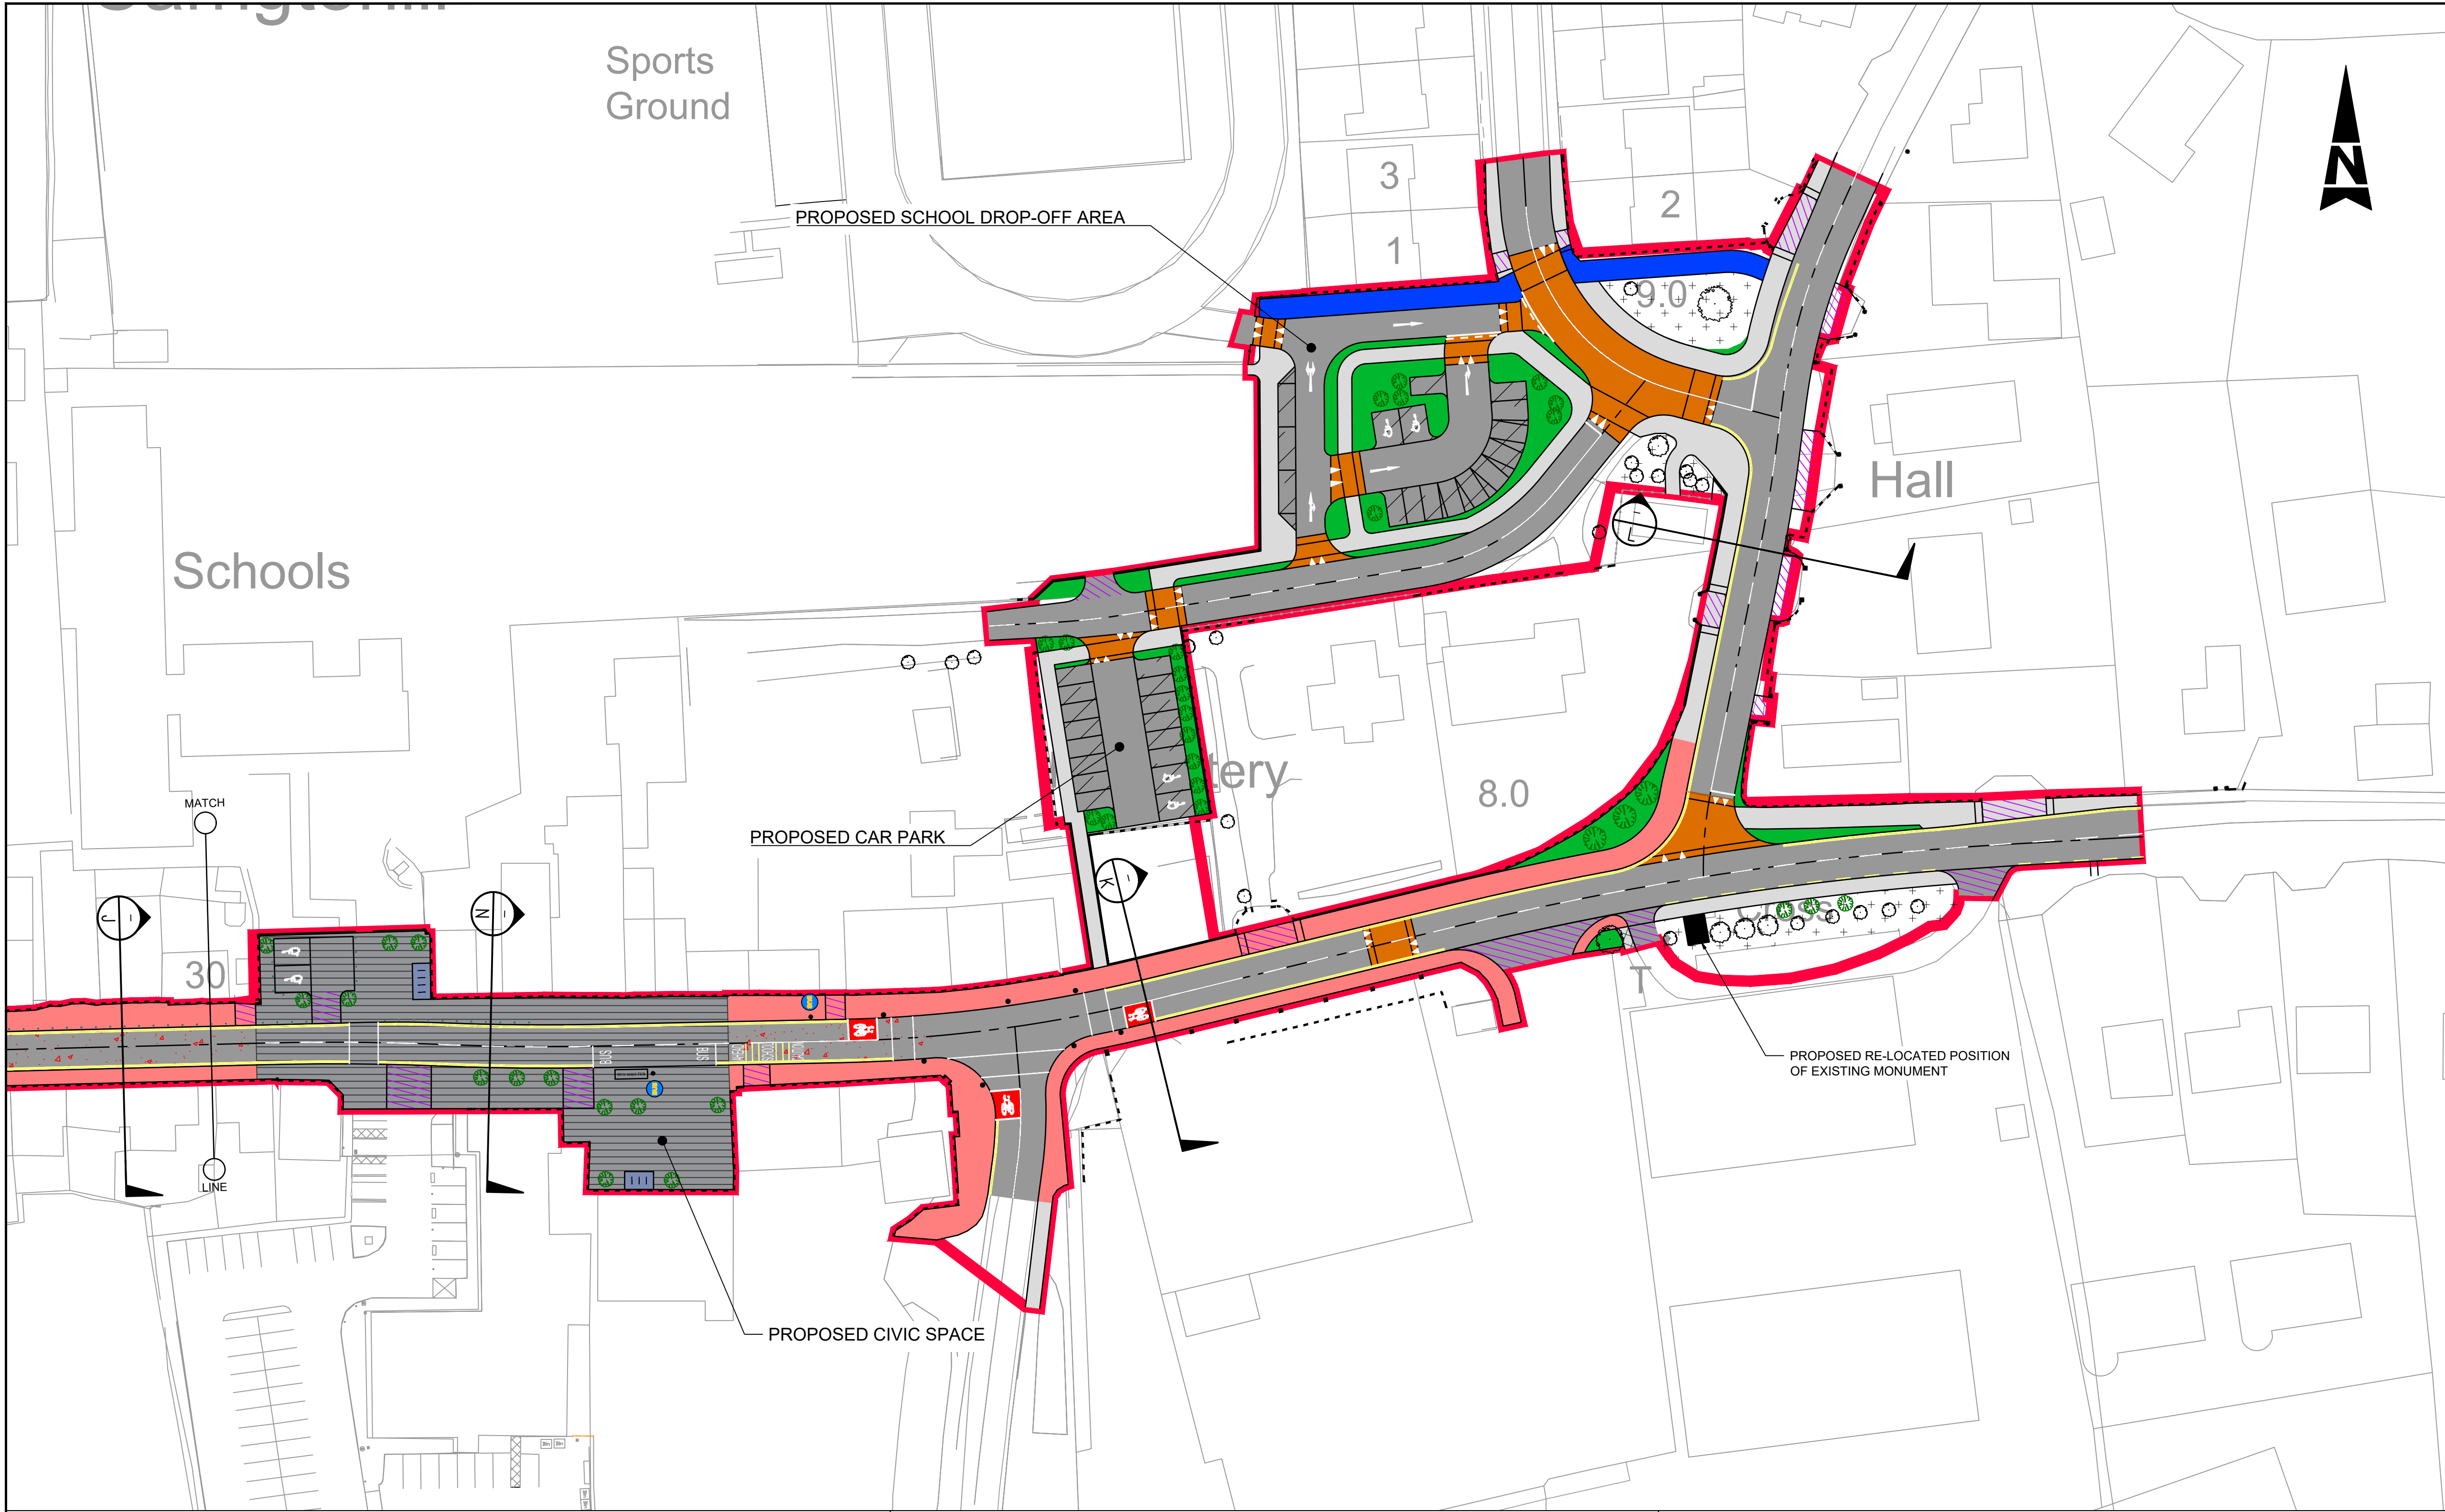


- GENERAL NOTES
1. ALL DIMENSIONS ARE IN MILLIMETRES UNLESS NOTED OTHERWISE
 2. ONLY WRITTEN DIMENSIONS SHALL BE USED. NO DIMENSIONS SHALL BE SCALED FROM THE DRAWINGS
 3. ALL LEVELS ARE IN METRES AND ARE TO MALIN HEAD DATUM
 4. ALL COORDINATES ARE IN METRES AND ARE TO IRISH TRANSVERSE MERCATOR
 5. DRAWINGS ARE TO BE READ IN CONJUNCTION WITH THE SPECIFICATION

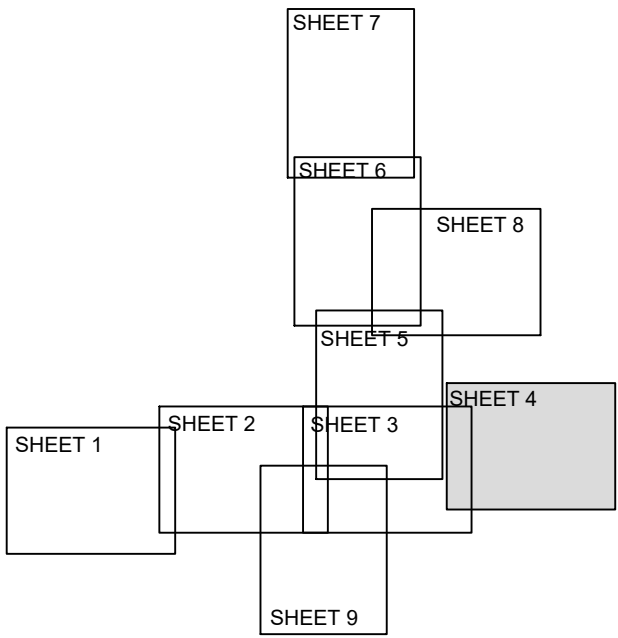

KEY PLAN

- LEGEND:
- PART 8 SITE BOUNDARY
 - CARRIAGEWAY - STANDARD ASPHALT SURFACING - EXISTING SURFACE TO BE MAINTAINED IF SUITABLE
 - PROPOSED CARRIAGEWAY - COLOURED ASPHALT SURFACING
 - PROPOSED SHARED CENTRAL SQUARE AREA - HIGH QUALITY FINISH
 - PROPOSED FOOTPATH
 - PROPOSED CYCLETRACK
 - PROPOSED SHARED FOOTPATH / CYCLE TRACK
 - HIGH QUALITY FINISH/ CENTRAL ZONE FOOTWAY
 - PROPOSED RAISED TABLE
 - PROPOSED PARKING BAY
 - PROPOSED BICYCLE PARKING AREA
 - PROPOSED VERGE/ SOFT LANDSCAPED AREA
 - PROPOSED RE-LOCATED SHRINE AREA
 - RELOCATED BOUNDARY WALL
 - BURY'S BRIDGE CYCLEWAY - SHOWN INDICATIVELY ONLY TO BE PROVIDED AS PART OF A SEPARATE PROJECT
 - PROPOSED FENCE
 - PROPOSED TRAFFIC SIGNAL POST
 - PROPOSED BOLLARDS
 - PROPOSED TREE
 - PROPOSED HEDGEROW
 - PROPOSED WILD PLANTING
 - EXISTING VEHICULAR ENTRANCE
 - EXISTING FOOTPATH
 - EXISTING VERGE/ PLANTING
 - EXISTING WALL
 - EXISTING TREE

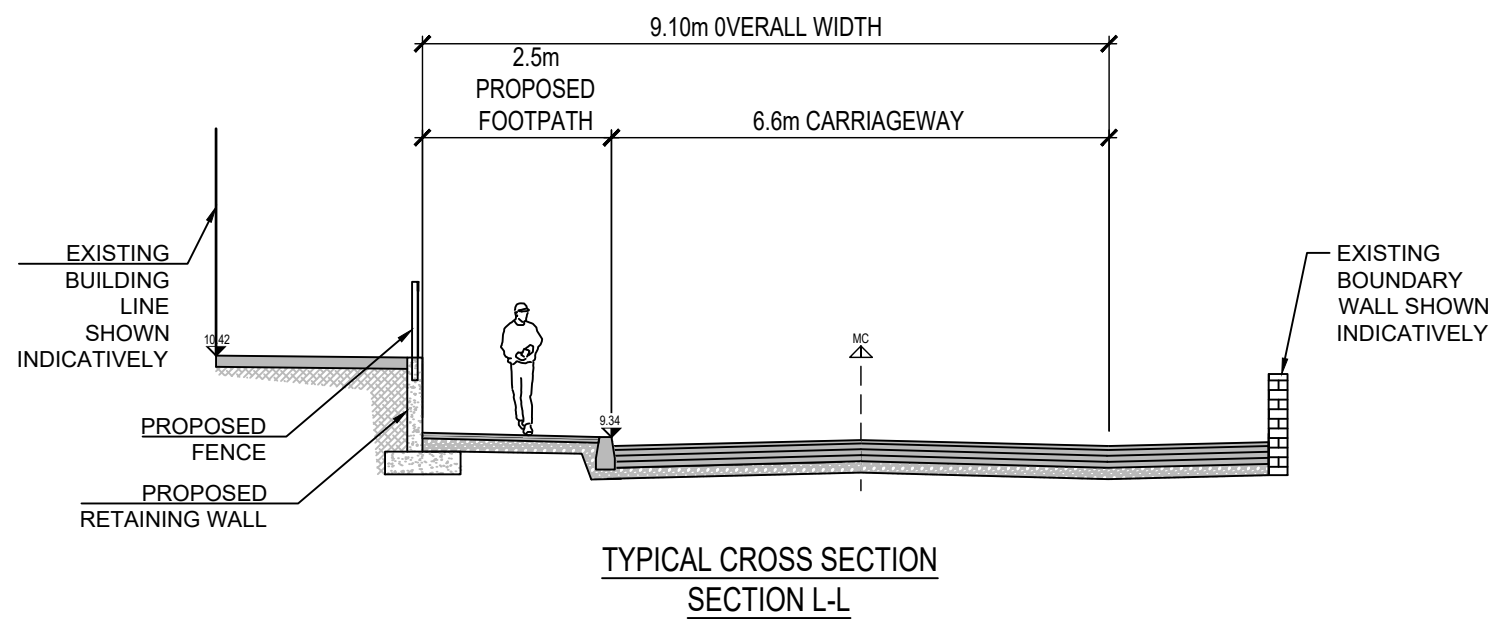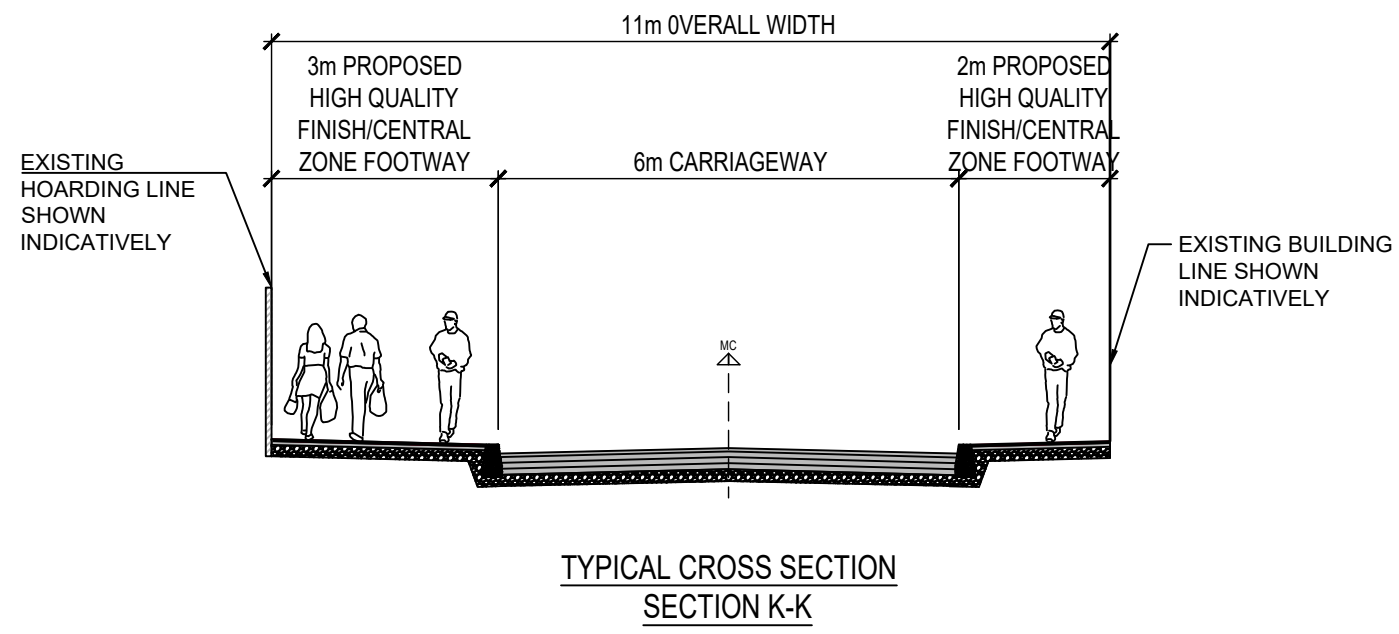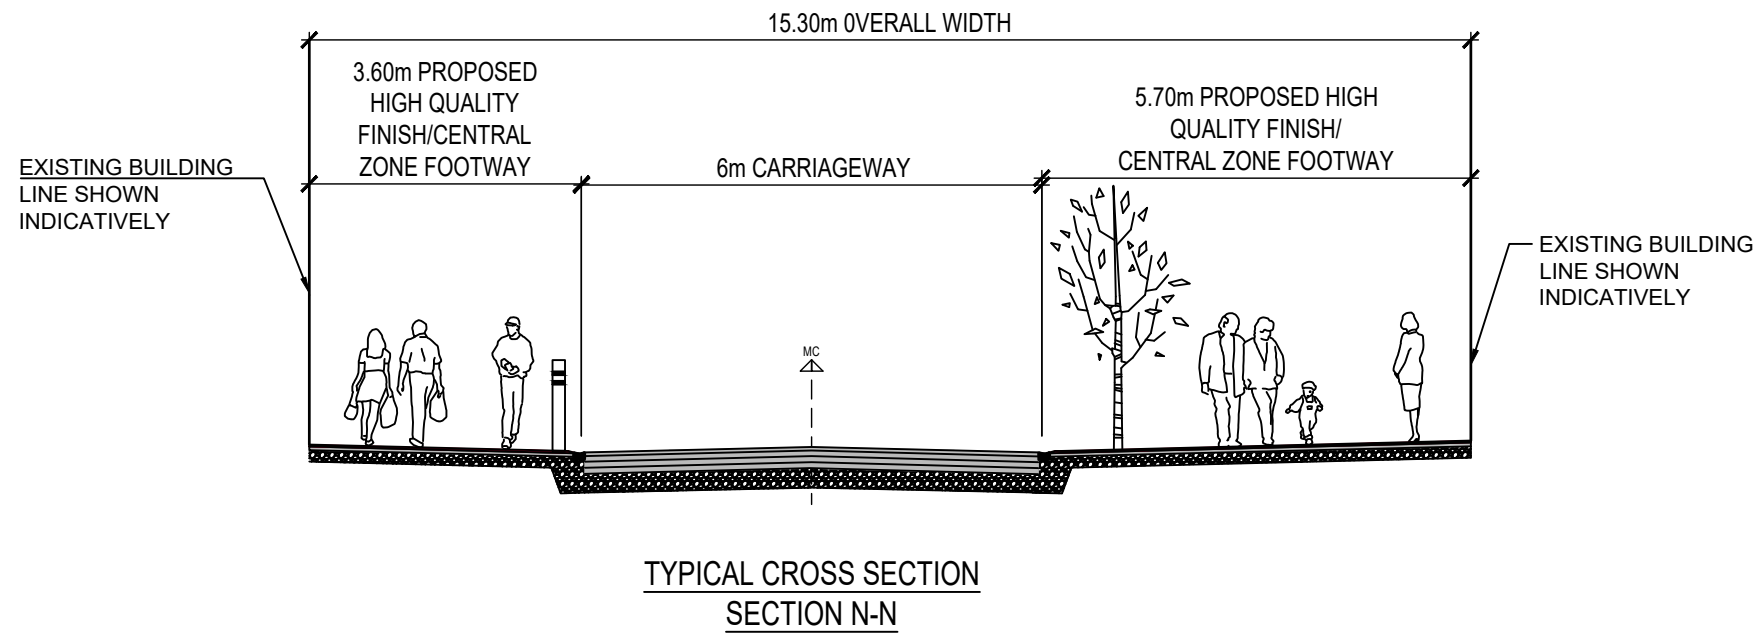

© ORDNANCE SURVEY IRELAND LICENSE NR. AR 0082520. ORDNANCE SURVEY IRELAND & GOVERNMENT OF IRELAND.
ATKINS NOT TO BE HELD LIABLE FOR THE USE OF THIS DATA ON ANY PROJECT OTHER THAN CARRIGTWOHILL URDF INITIATIVE.



Rev	Description	By	Date	Chk'd	Auth
A	ISSUED FOR PART 8 PLANNING	FMD	07/21	JOC	RAN
-	ISSUED FOR PART 8 PLANNING	KL	06/21	JOC	RAN

ATKINS
Member of the SNC-Lavalin Group

Atkins House, 150-155 Airside Business Park, Swords, Co. Dublin
Tel (+353) 01 810 8000 Fax (+353) 01 810 8001

Unit 2B, 2200 Cork Airport Business Park, Cork
Tel (+353) 021 429 0300 Fax (+353) 021 429 0360

2nd Floor Technology House Parkmore Technology Park, Galway
Tel (+353) 091 786 050 Fax (+353) 091 779 830


Clients	CORK COUNTY COUNCIL
Project	CARRIGTWOHILL URDF INITIATIVE PUBLIC REALM INFRASTRUCTURE BUNDLE

Purpose	ISSUED FOR PLANNING			
Title	MAIN STREET AND STATION ROAD PUBLIC REALM WORKS PROPOSED LAYOUT PLAN SHEET 4 OF 9			
Original Scale	1:500	Des/Drawn	KL	Checked
Status	P	Date	15/06/21	15/06/21
Drawing Number	5194601-HTR-PR-DR-0024	Authorised	JOC	RAN
Rev	A	Date	15/06/21	15/06/21


100
0 10
A1

DO NOT SCALE



File: 5194601-HTR-PR-DR-0020 to 0029.dwg
Date: Jul 23, 2021 - 7:05pm
Plotted by: F.MendozaDiaz

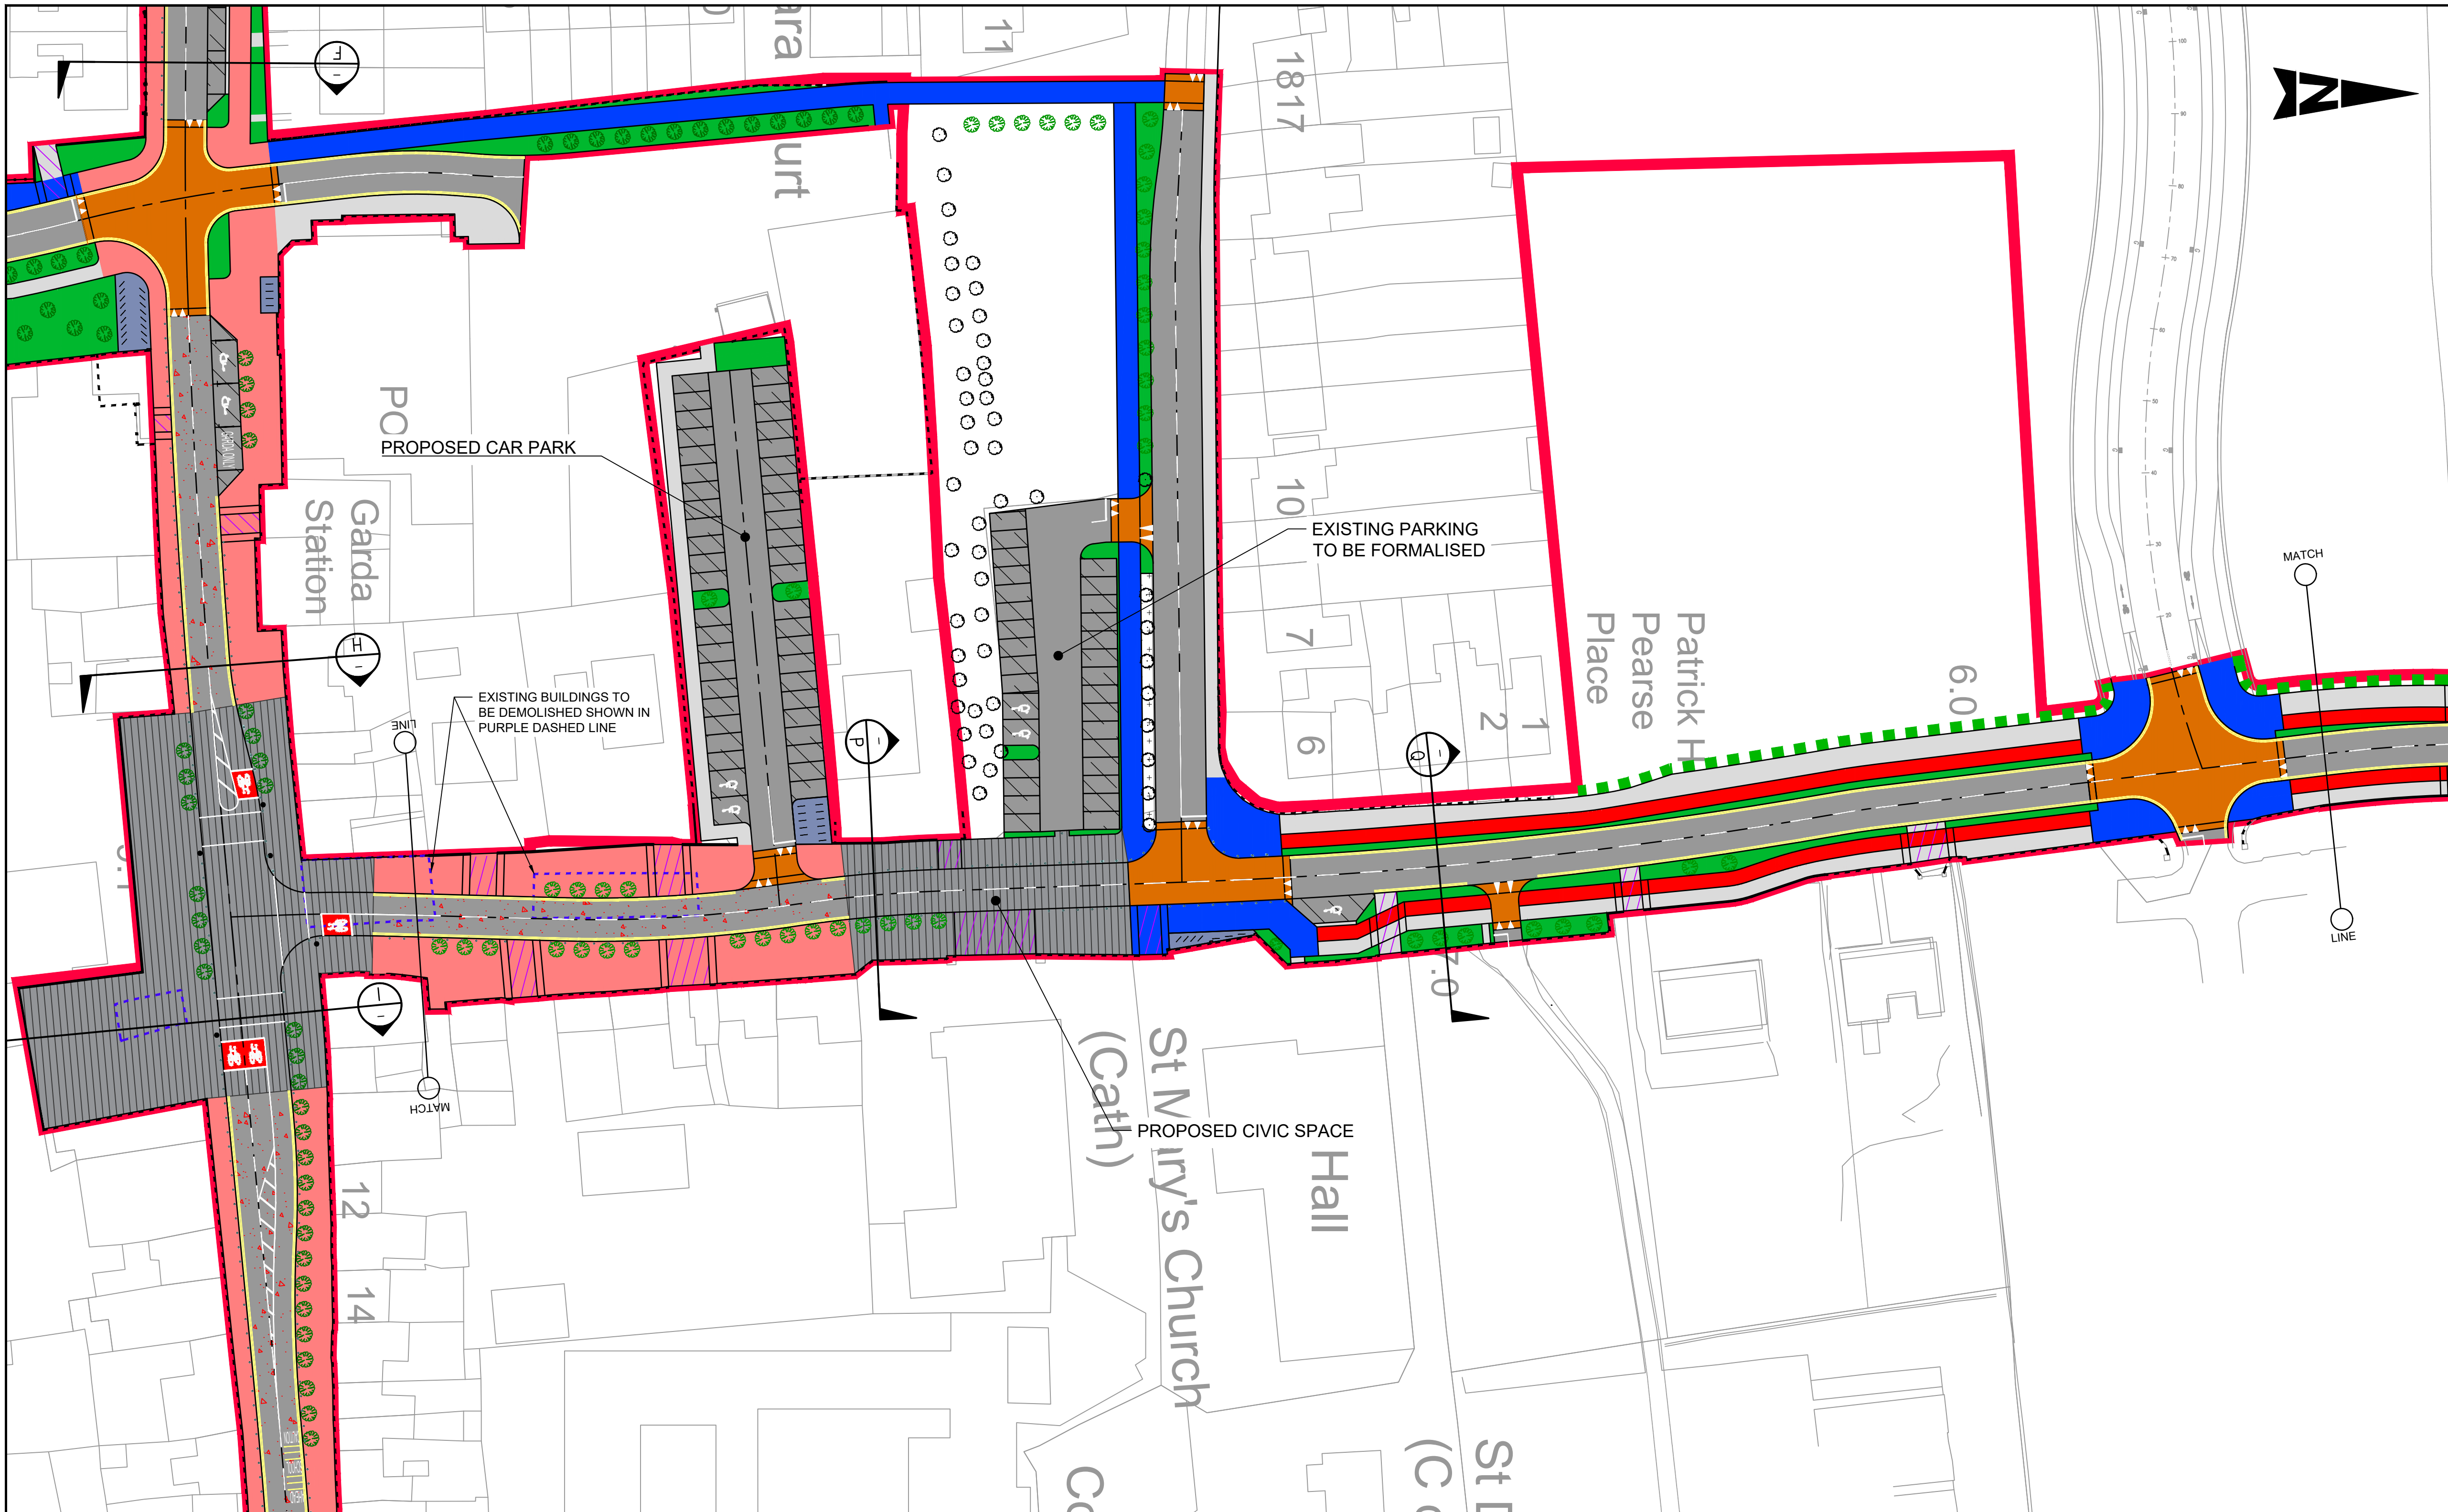

- GENERAL NOTES
1. ALL DIMENSIONS ARE IN MILLIMETRES UNLESS NOTED OTHERWISE
 2. ONLY WRITTEN DIMENSIONS SHALL BE USED. NO DIMENSIONS SHALL BE SCALED FROM THE DRAWINGS
 3. ALL LEVELS ARE IN METRES AND ARE TO MALIN HEAD DATUM
 4. ALL COORDINATES ARE IN METRES AND ARE TO IRISH TRANSVERSE MERCATOR
 5. DRAWINGS ARE TO BE READ IN CONJUNCTION WITH THE SPECIFICATION

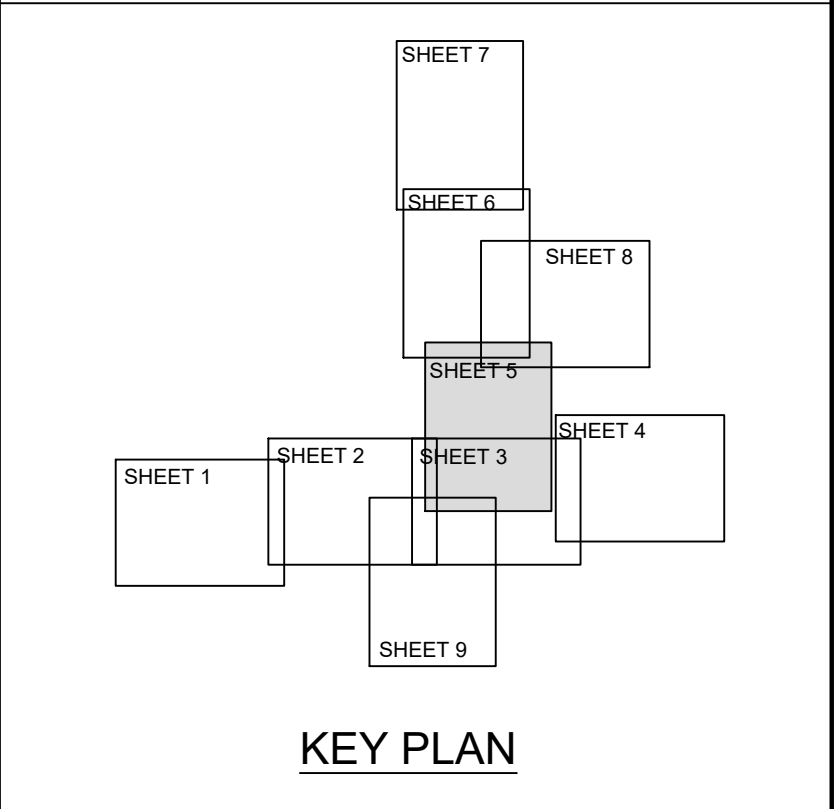

- LEGEND:
- PART 8 SITE BOUNDARY
 - CARRIAGEWAY - STANDARD ASPHALT SURFACING - EXISTING SURFACE TO BE MAINTAINED IF SUITABLE
 - PROPOSED CARRIAGEWAY - COLOURED ASPHALT SURFACING
 - PROPOSED SHARED CENTRAL SQUARE AREA - HIGH QUALITY FINISH
 - PROPOSED FOOTPATH
 - PROPOSED CYCLETRACK
 - PROPOSED SHARED FOOTPATH / CYCLE TRACK
 - HIGH QUALITY FINISH/ CENTRAL ZONE FOOTWAY
 - PROPOSED RAISED TABLE
 - PROPOSED PARKING BAY
 - PROPOSED BICYCLE PARKING AREA
 - PROPOSED VERGE/ SOFT LANDSCAPED AREA
 - PROPOSED RE-LOCATED SHRINE AREA
 - RELOCATED BOUNDARY WALL
 - BURY'S BRIDGE CYCLEWAY - SHOWN INDICATIVELY ONLY TO BE PROVIDED AS PART OF A SEPARATE PROJECT
 - PROPOSED FENCE
 - PROPOSED TRAFFIC SIGNAL POST
 - PROPOSED BOLLARDS
 - PROPOSED TREE
 - PROPOSED HEDGEROW
 - PROPOSED WILD PLANTING
 - EXISTING VEHICULAR ENTRANCE
 - EXISTING FOOTPATH
 - EXISTING VERGE/ PLANTING
 - EXISTING WALL
 - EXISTING TREE

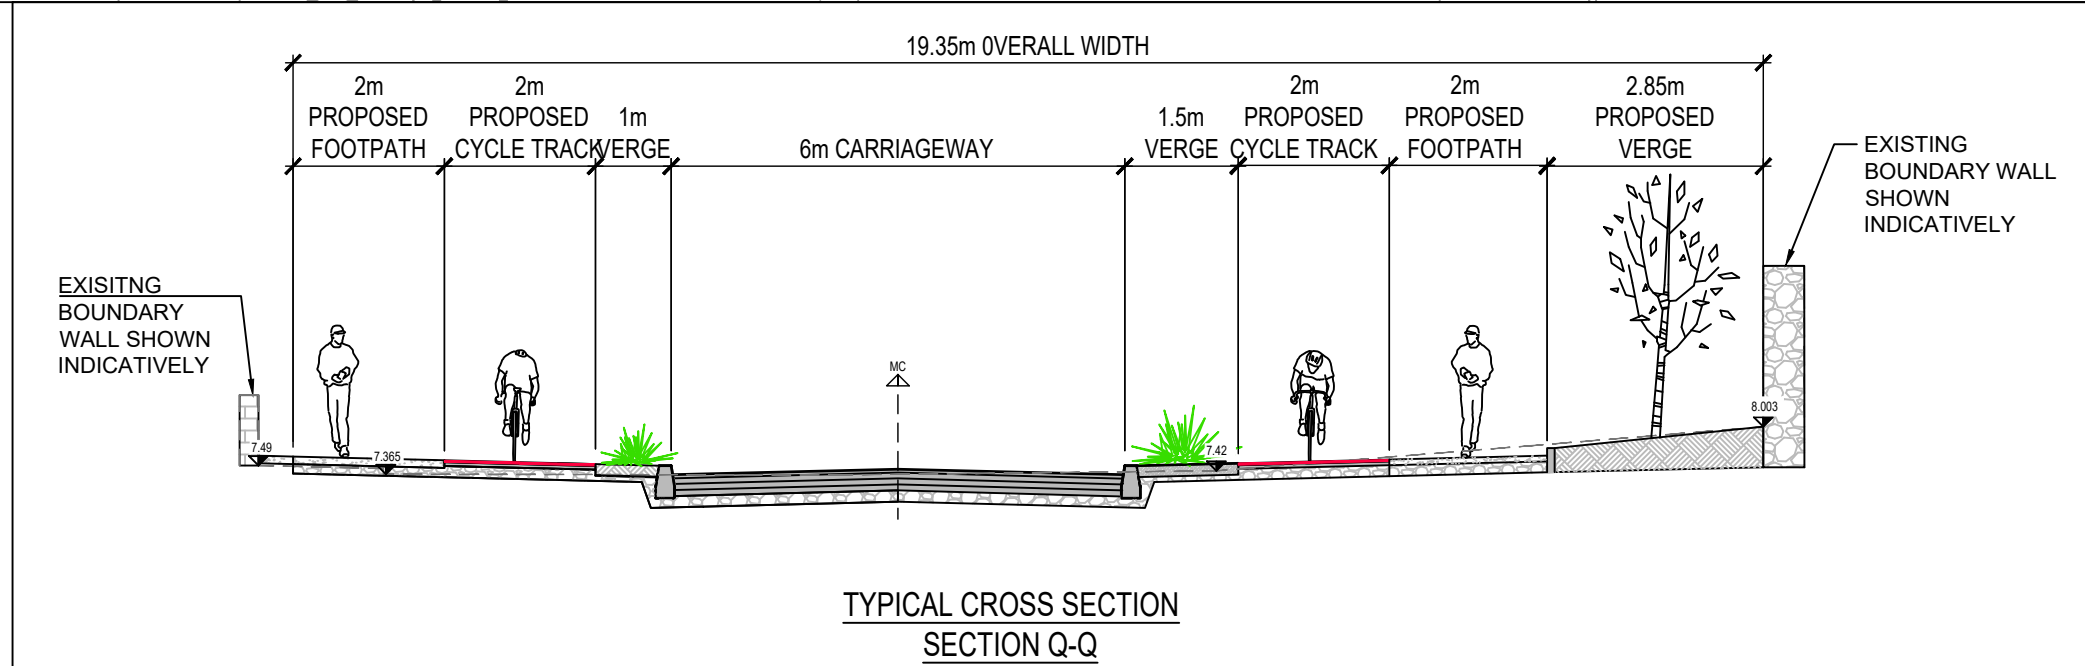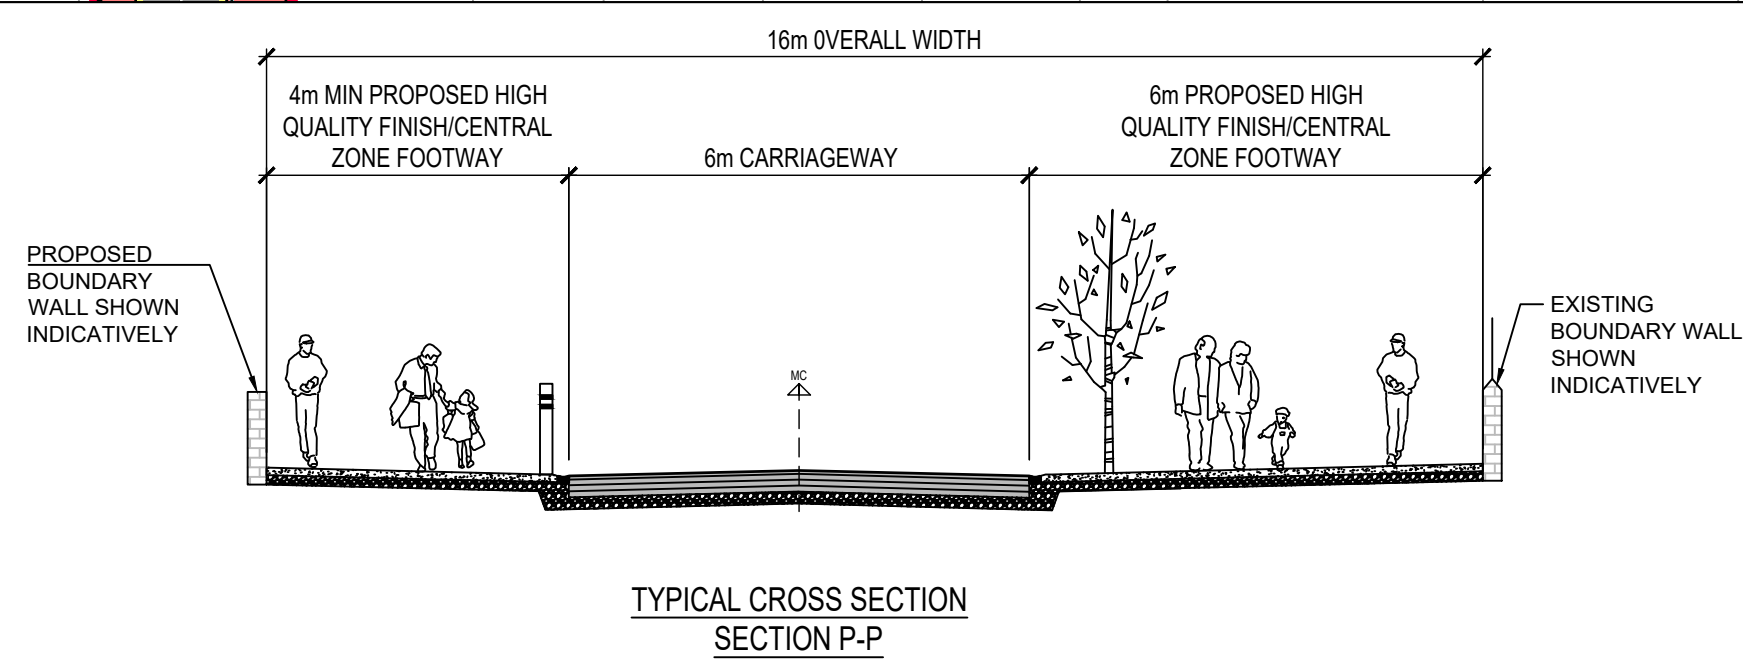

© ORDNANCE SURVEY IRELAND LICENSE NR. AR 0082520. ORDNANCE SURVEY IRELAND & GOVERNMENT OF IRELAND.

ATKINS NOT TO BE HELD LIABLE FOR THE USE OF THIS DATA ON ANY PROJECT OTHER THAN CARRIGTWOHILL URDF INITIATIVE.



Rev	Description	By	Date	Chk'd	Auth
A	ISSUED FOR PART 8 PLANNING	FMD	07/21	JOC	RAN
-	ISSUED FOR PART 8 PLANNING	KL	06/21	JOC	RAN

ATKINS
Member of the SNC-Lavalin Group


Atkins House, 150-155 Airside Business Park, Swords, Co. Dublin
Tel (+353) 01 810 8000 Fax (+353) 01 810 8001

Unit 2B, 2200 Cork Airport Business Park, Cork
Tel (+353) 021 429 0300 Fax (+353) 021 429 0360


2nd Floor Technology House Parkmore Technology Park, Galway
Tel (+353) 091 786 0550 Fax (+353) 091 779 830

Clients	CORK COUNTY COUNCIL
Project	CARRIGTWOHILL URDF INITIATIVE PUBLIC REALM INFRASTRUCTURE BUNDLE

Purpose	ISSUED FOR PLANNING			
Title	MAIN STREET AND STATION ROAD PUBLIC REALM WORKS PROPOSED LAYOUT PLAN SHEET 5 OF 9			
Original Scale	1:500	Des/Drawn	KL	Checked
Status	P	Date	15/06/21	JOC
Drawing Number	5194601-HTR-PR-DR-0025	Date	15/06/21	Authorised
		Date	15/06/21	RAN
				Rev
				A

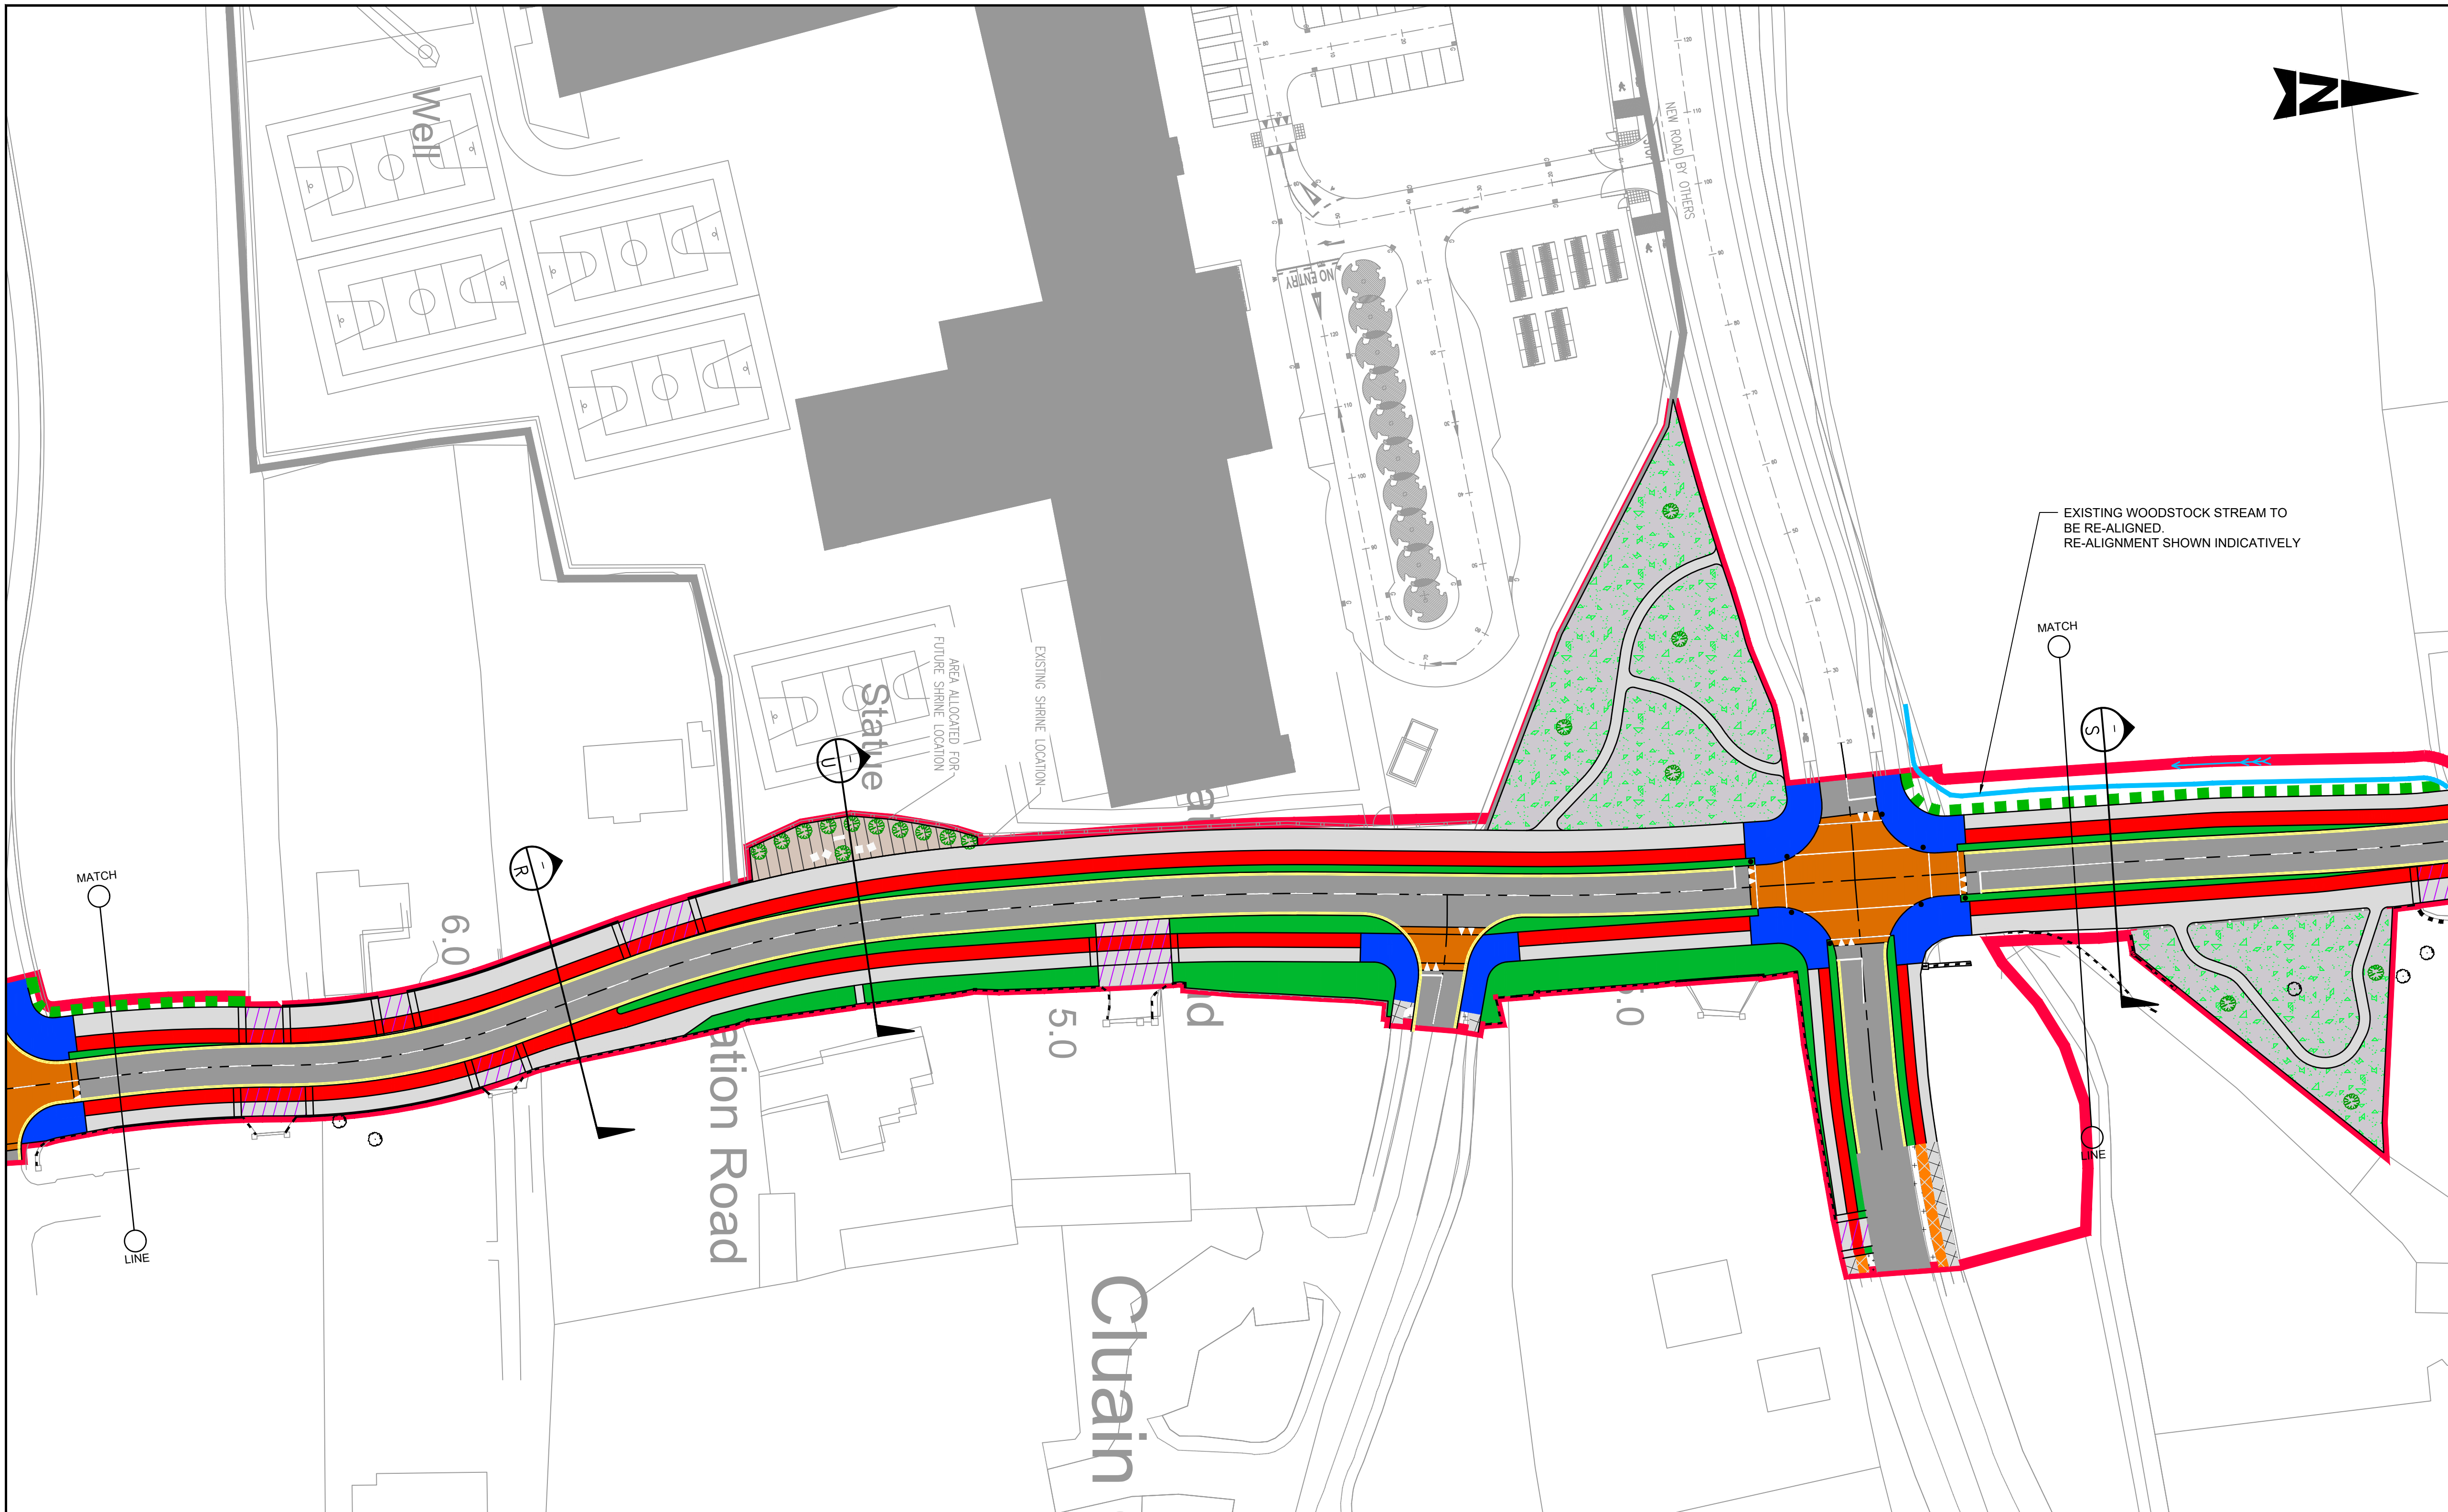

- GENERAL NOTES
1. ALL DIMENSIONS ARE IN MILLIMETRES UNLESS NOTED OTHERWISE
 2. ONLY WRITTEN DIMENSIONS SHALL BE USED. NO DIMENSIONS SHALL BE SCALED FROM THE DRAWINGS
 3. ALL LEVELS ARE IN METRES AND ARE TO MALIN HEAD DATUM
 4. ALL COORDINATES ARE IN METRES AND ARE TO IRISH TRANSVERSE MERCATOR
 5. DRAWINGS ARE TO BE READ IN CONJUNCTION WITH THE SPECIFICATION

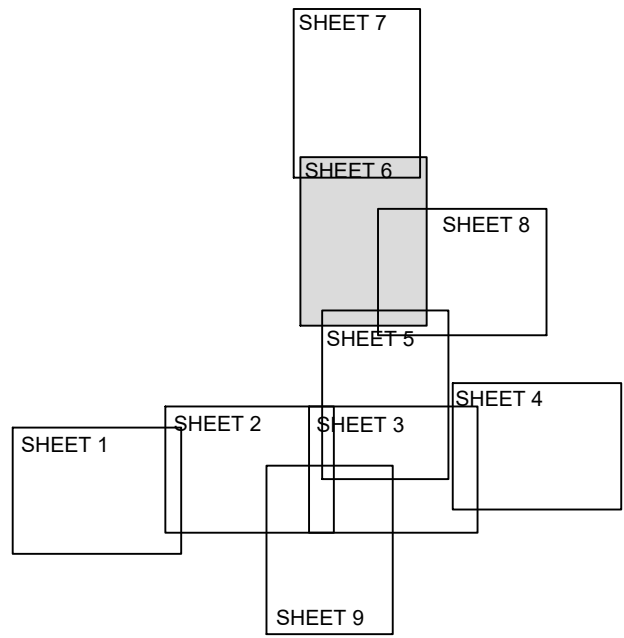

KEY PLAN

- LEGEND:
- PART 8 SITE BOUNDARY
 - CARRIAGEWAY - STANDARD ASPHALT SURFACING - EXISTING SURFACE TO BE MAINTAINED IF SUITABLE
 - PROPOSED CARRIAGEWAY - COLOURED ASPHALT SURFACING
 - PROPOSED SHARED CENTRAL SQUARE AREA - HIGH QUALITY FINISH
 - PROPOSED FOOTPATH
 - PROPOSED CYCLETRACK
 - PROPOSED SHARED FOOTPATH / CYCLE TRACK
 - HIGH QUALITY FINISH/ CENTRAL ZONE FOOTWAY
 - PROPOSED RAISED TABLE
 - PROPOSED PARKING BAY
 - PROPOSED BICYCLE PARKING AREA
 - PROPOSED VERGE/ SOFT LANDSCAPED AREA
 - PROPOSED RE-LOCATED SHRINE AREA
 - RELOCATED BOUNDARY WALL
 - BURY'S BRIDGE CYCLEWAY - SHOWN INDICATIVELY ONLY TO BE PROVIDED AS PART OF A SEPARATE PROJECT
 - PROPOSED FENCE
 - PROPOSED TRAFFIC SIGNAL POST
 - PROPOSED BOLLARDS
 - PROPOSED TREE
 - PROPOSED HEDGEROW
 - PROPOSED WILD PLANTING
 - EXISTING VEHICULAR ENTRANCE
 - EXISTING FOOTPATH
 - EXISTING VERGE/ PLANTING
 - EXISTING WALL
 - EXISTING TREE

Purpose ISSUED FOR PLANNING

Title MAIN STREET AND STATION ROAD
PUBLIC REALM WORKS
PROPOSED LAYOUT PLAN
SHEET 6 OF 9

Original Scale	1:500	Des/Drawn	KL	Checked	JOC	Authorised	RAN
Date	15/06/21	Date	15/06/21	Date	15/06/21	Date	15/06/21
Status	P	Drawing Number	5194601-HTR-PR-DR-0026	Rev	A		

© ORDNANCE SURVEY IRELAND LICENSE NR. AR 0082520. ORDNANCE SURVEY IRELAND & GOVERNMENT OF IRELAND.

ATKINS NOT TO BE HELD LIABLE FOR THE USE OF THIS DATA ON ANY PROJECT OTHER THAN CARRIGTWOHILL URDF INITIATIVE.



Rev	Description	By	Date	Chk'd	Auth
A	ISSUED FOR PART 8 PLANNING	FMD	07/21	JOC	RAN
-	ISSUED FOR PART 8 PLANNING	KL	06/21	JOC	RAN

ATKINS
Member of the SNC-Lavalin Group


Atkins House, 150-155 Airside Business Park, Swords, Co. Dublin
Tel: (+353) 01 810 8000 Fax: (+353) 01 810 8001

Unit 2B, 2200 Cork Airport Business Park, Cork
Tel: (+353) 021 429 0300 Fax: (+353) 021 429 0360

2nd Floor Technology House Parkmore Technology Park, Galway
Tel: (+353) 091 786 050 Fax: (+353) 091 779 830


Clients
CORK COUNTY COUNCIL

Project
**CARRIGTWOHILL URDF INITIATIVE
PUBLIC REALM INFRASTRUCTURE BUNDLE**

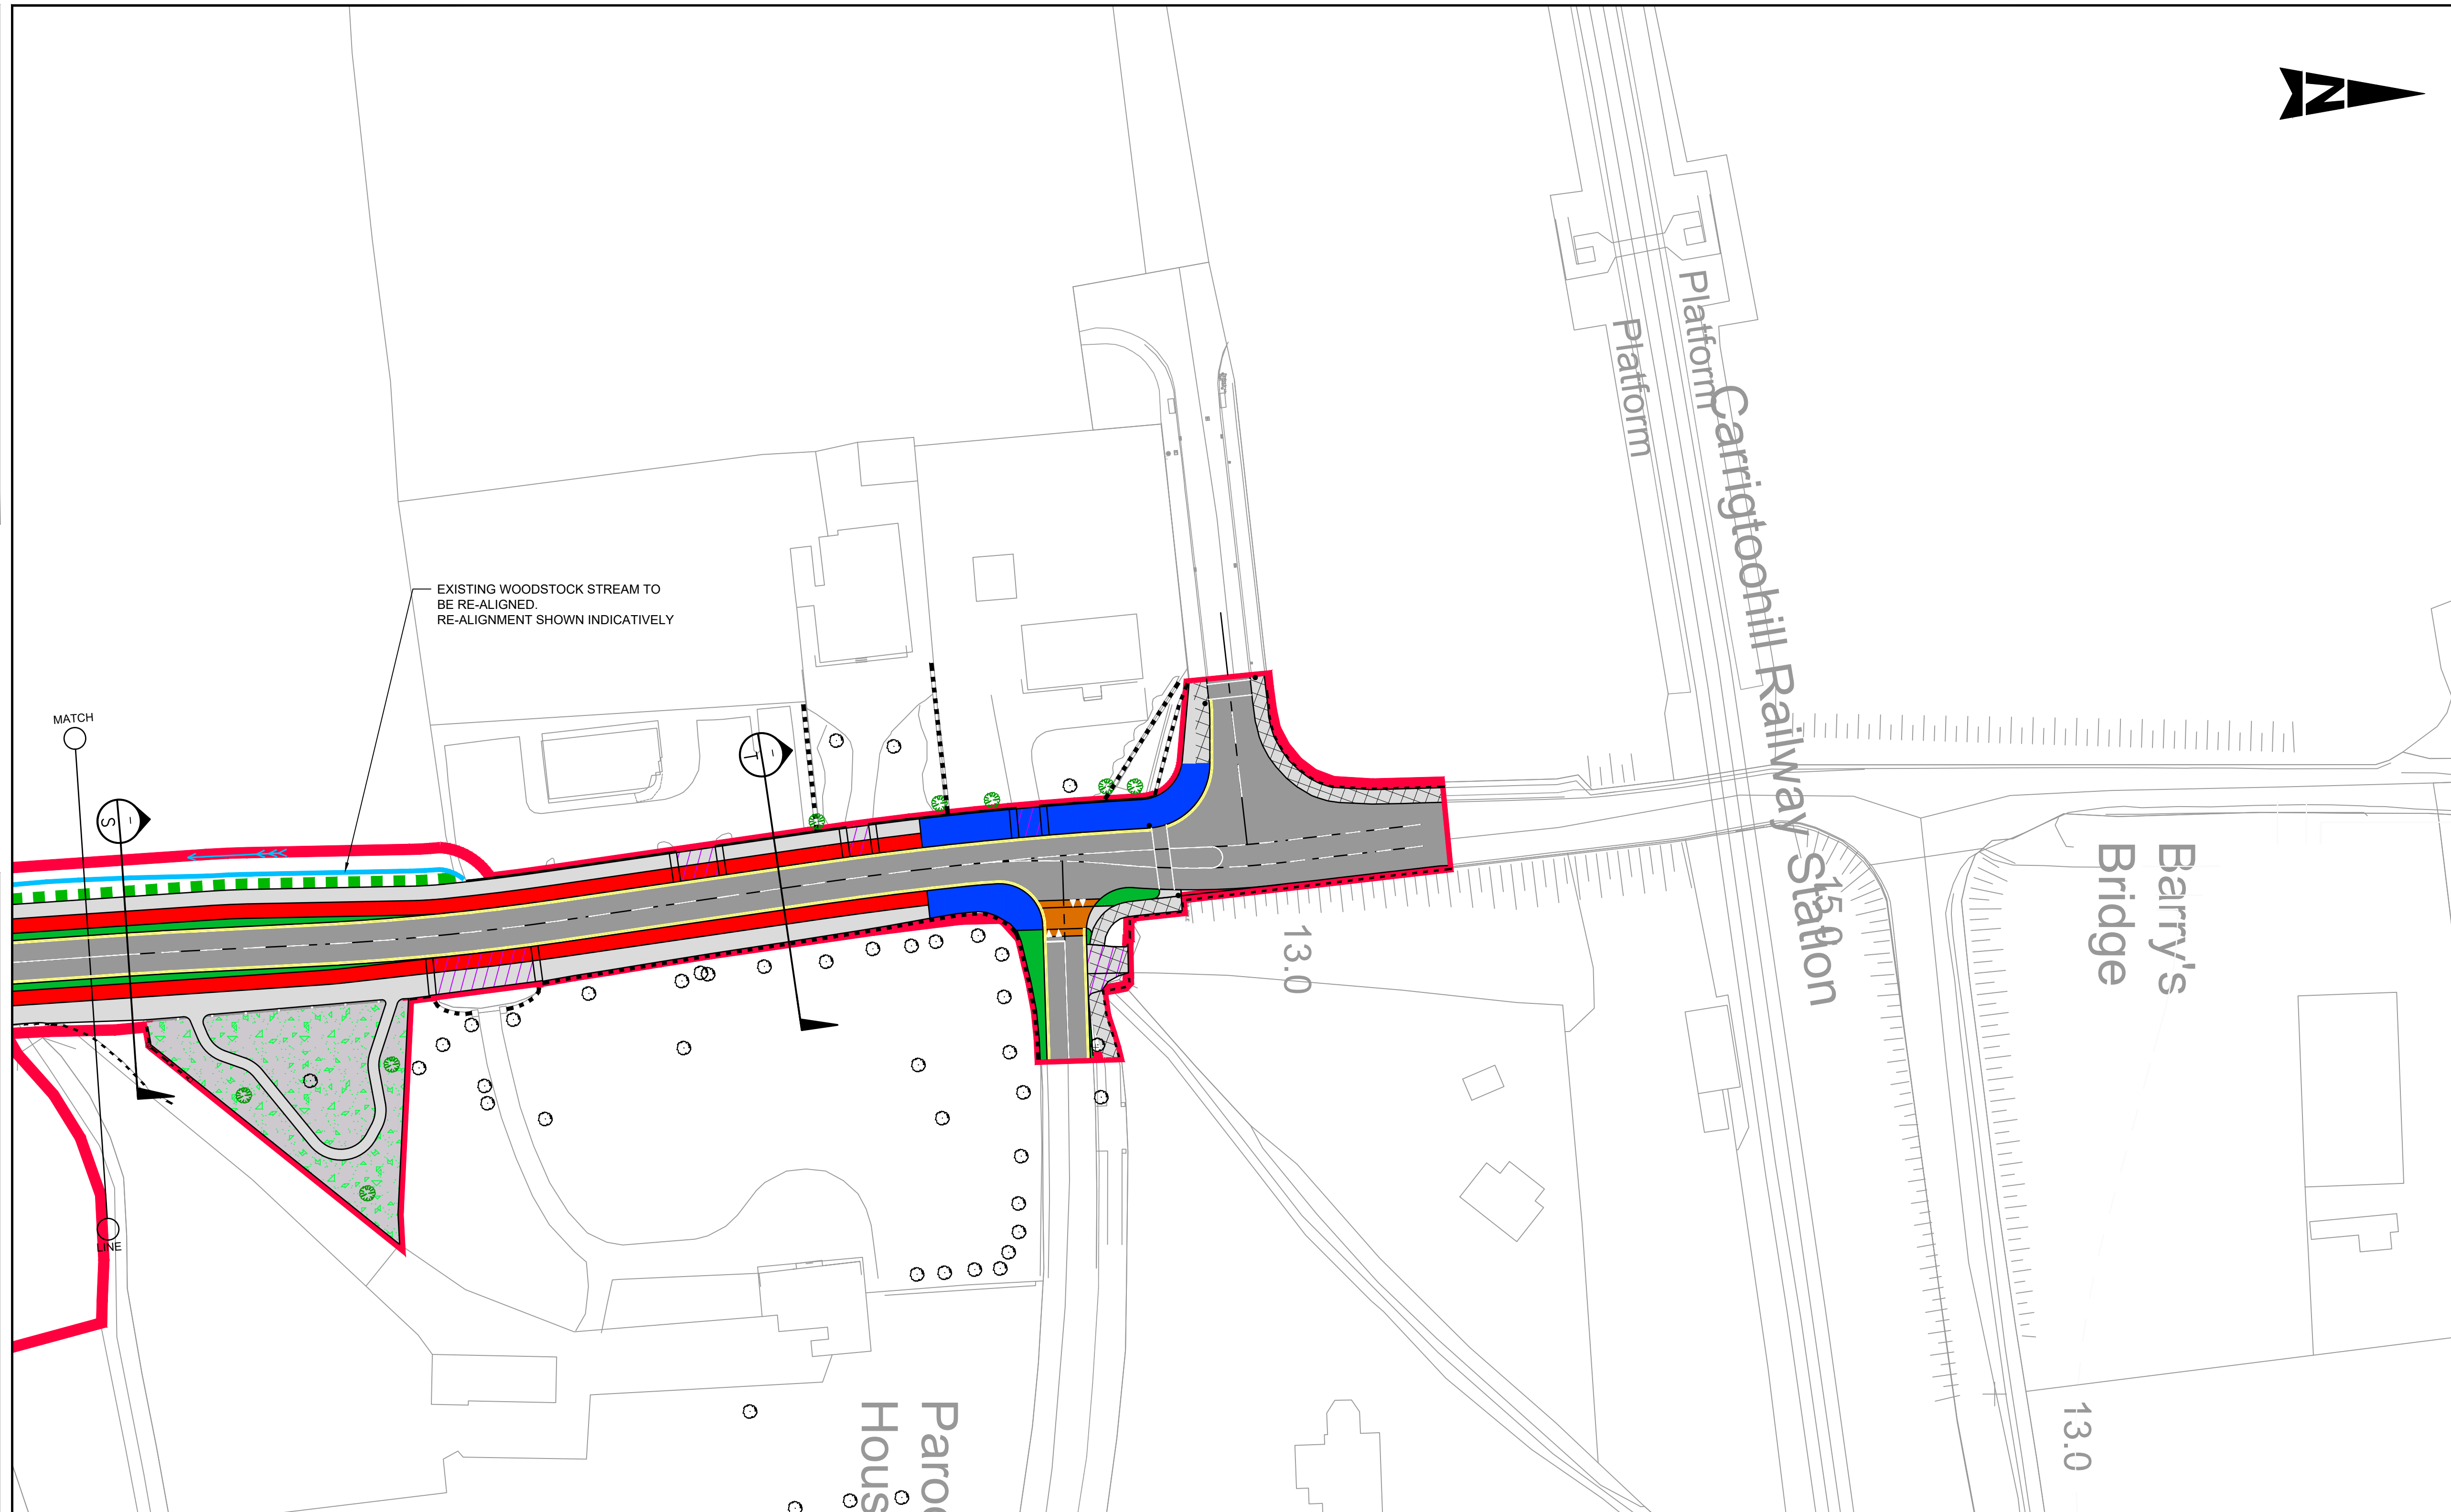



GENERAL NOTES

1. ALL DIMENSIONS ARE IN MILLIMETRES UNLESS NOTED OTHERWISE
2. ONLY WRITTEN DIMENSIONS SHALL BE USED. NO DIMENSIONS SHALL BE SCALED FROM THE DRAWINGS
3. ALL LEVELS ARE IN METRES AND ARE TO MALIN HEAD DATUM
4. ALL COORDINATES ARE IN METRES AND ARE TO IRISH TRANSVERSE MERCATOR
5. DRAWINGS ARE TO BE READ IN CONJUNCTION WITH THE SPECIFICATION

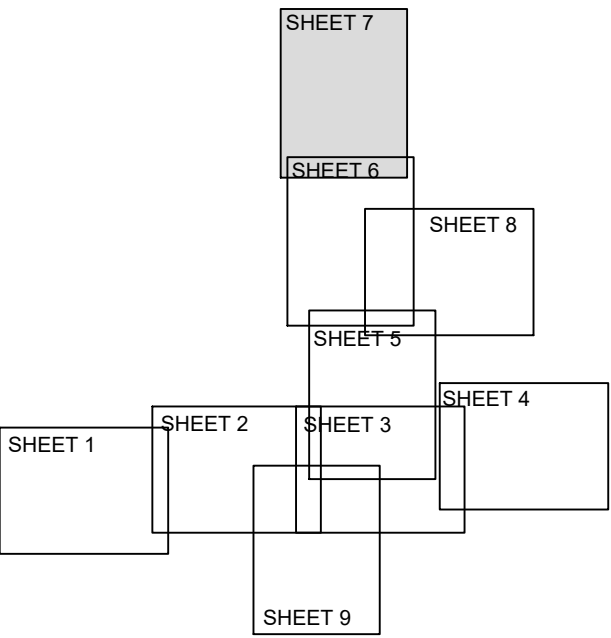

KEY PLAN

LEGEND:

  - | | |
|---|---|
|  | PART 8 SITE BOUNDARY |
|  | CARRIAGEWAY - STANDARD ASPHALT SURFACING - EXISTING SURFACE TO BE MAINTAINED IF SUITABLE |
|  | PROPOSED CARRIAGEWAY - COLOURED ASPHALT SURFACING |
|  | PROPOSED SHARED CENTRAL SQUARE AREA - HIGH QUALITY FINISH |
|  | PROPOSED FOOTPATH |
|  | PROPOSED CYCLETRACK |
|  | PROPOSED SHARED FOOTPATH / CYCLE TRACK |
|  | HIGH QUALITY FINISH/ CENTRAL ZONE FOOTWAY |
|  | PROPOSED RAISED TABLE |
|  | PROPOSED PARKING BAY |
|  | PROPOSED BICYCLE PARKING AREA |
|  | PROPOSED VERGE/ SOFT LANDSCAPED AREA |
|  | PROPOSED RE-LOCATED SHRINE AREA |
|  | RELOCATED BOUNDARY WALL |
|  | BURY'S BRIDGE CYCLEWAY - SHOWN INDICATIVELY ONLY TO BE PROVIDED AS PART OF A SEPARATE PROJECT |
|  | PROPOSED FENCE |
|  | PROPOSED TRAFFIC SIGNAL POST |
|  | PROPOSED BOLLARDS |
|  | PROPOSED TREE |
|  | PROPOSED HEDGEROW |
|  | PROPOSED WILD PLANTING |
|  | EXISTING VEHICULAR ENTRANCE |
|  | EXISTING FOOTPATH |
|  | EXISTING VERGE/ PLANTING |
|  | EXISTING WALL |
|  | EXISTING TREE |

Purpose ISSUED FOR PLANNING

Title MAIN STREET AND STATION ROAD
PUBLIC REALM WORKS
PROPOSED LAYOUT PLAN
SHEET 7 OF 9

Original Scale 1:500		Des/Drawn KL	Checked JOC	Authorised RAN
		Date 15/06/21	Date 15/06/21	Date 15/06/21
Status P	Drawing Number 5194601-HTR-PR-DR-0027			Rev A

© ORDNANCE SURVEY IRELAND LICENSE NR.
AR 0082520. ORDNANCE SURVEY IRELAND &
GOVERNMENT OF IRELAND.

ATKINS NOT TO BE HELD LIABLE FOR THE USE
OF THIS DATA ON ANY PROJECT OTHER THAN
CARRIGTWOHILL URDF INITIATIVE.



A	ISSUED FOR PART 8 PLANNING	FMD	07/21	JOC	RAN
-	ISSUED FOR PART 8 PLANNING	KL	06/21	JOC	RAN
Rev	Description	By	Date	Chk'd	Auth

TYPICAL CROSS SECTION
SECTION T-T

ATKINS

Member of the SNC-Lavalin Group

Atkins House, 150-155 Airside
Business Park, Swords, Co. Dublin
Tel (+353) 01 810 8000
Fax (+353) 01 810 8001

Unit 2B, 2200 Cork Airport
Business Park, Cork
Tel (+353) 021 428 0300
Fax (+353) 021 428 0360


2nd Floor Technology House
Parkmore Technology Park, Galway
Tel (+353) 091 786 050
Fax (+353) 091 779 830

Clients

CORK COUNTY COUNCIL

Project

CARRIGTWOHILL URDF INITIATIVE
PUBLIC REALM INFRASTRUCTURE BUNDLE

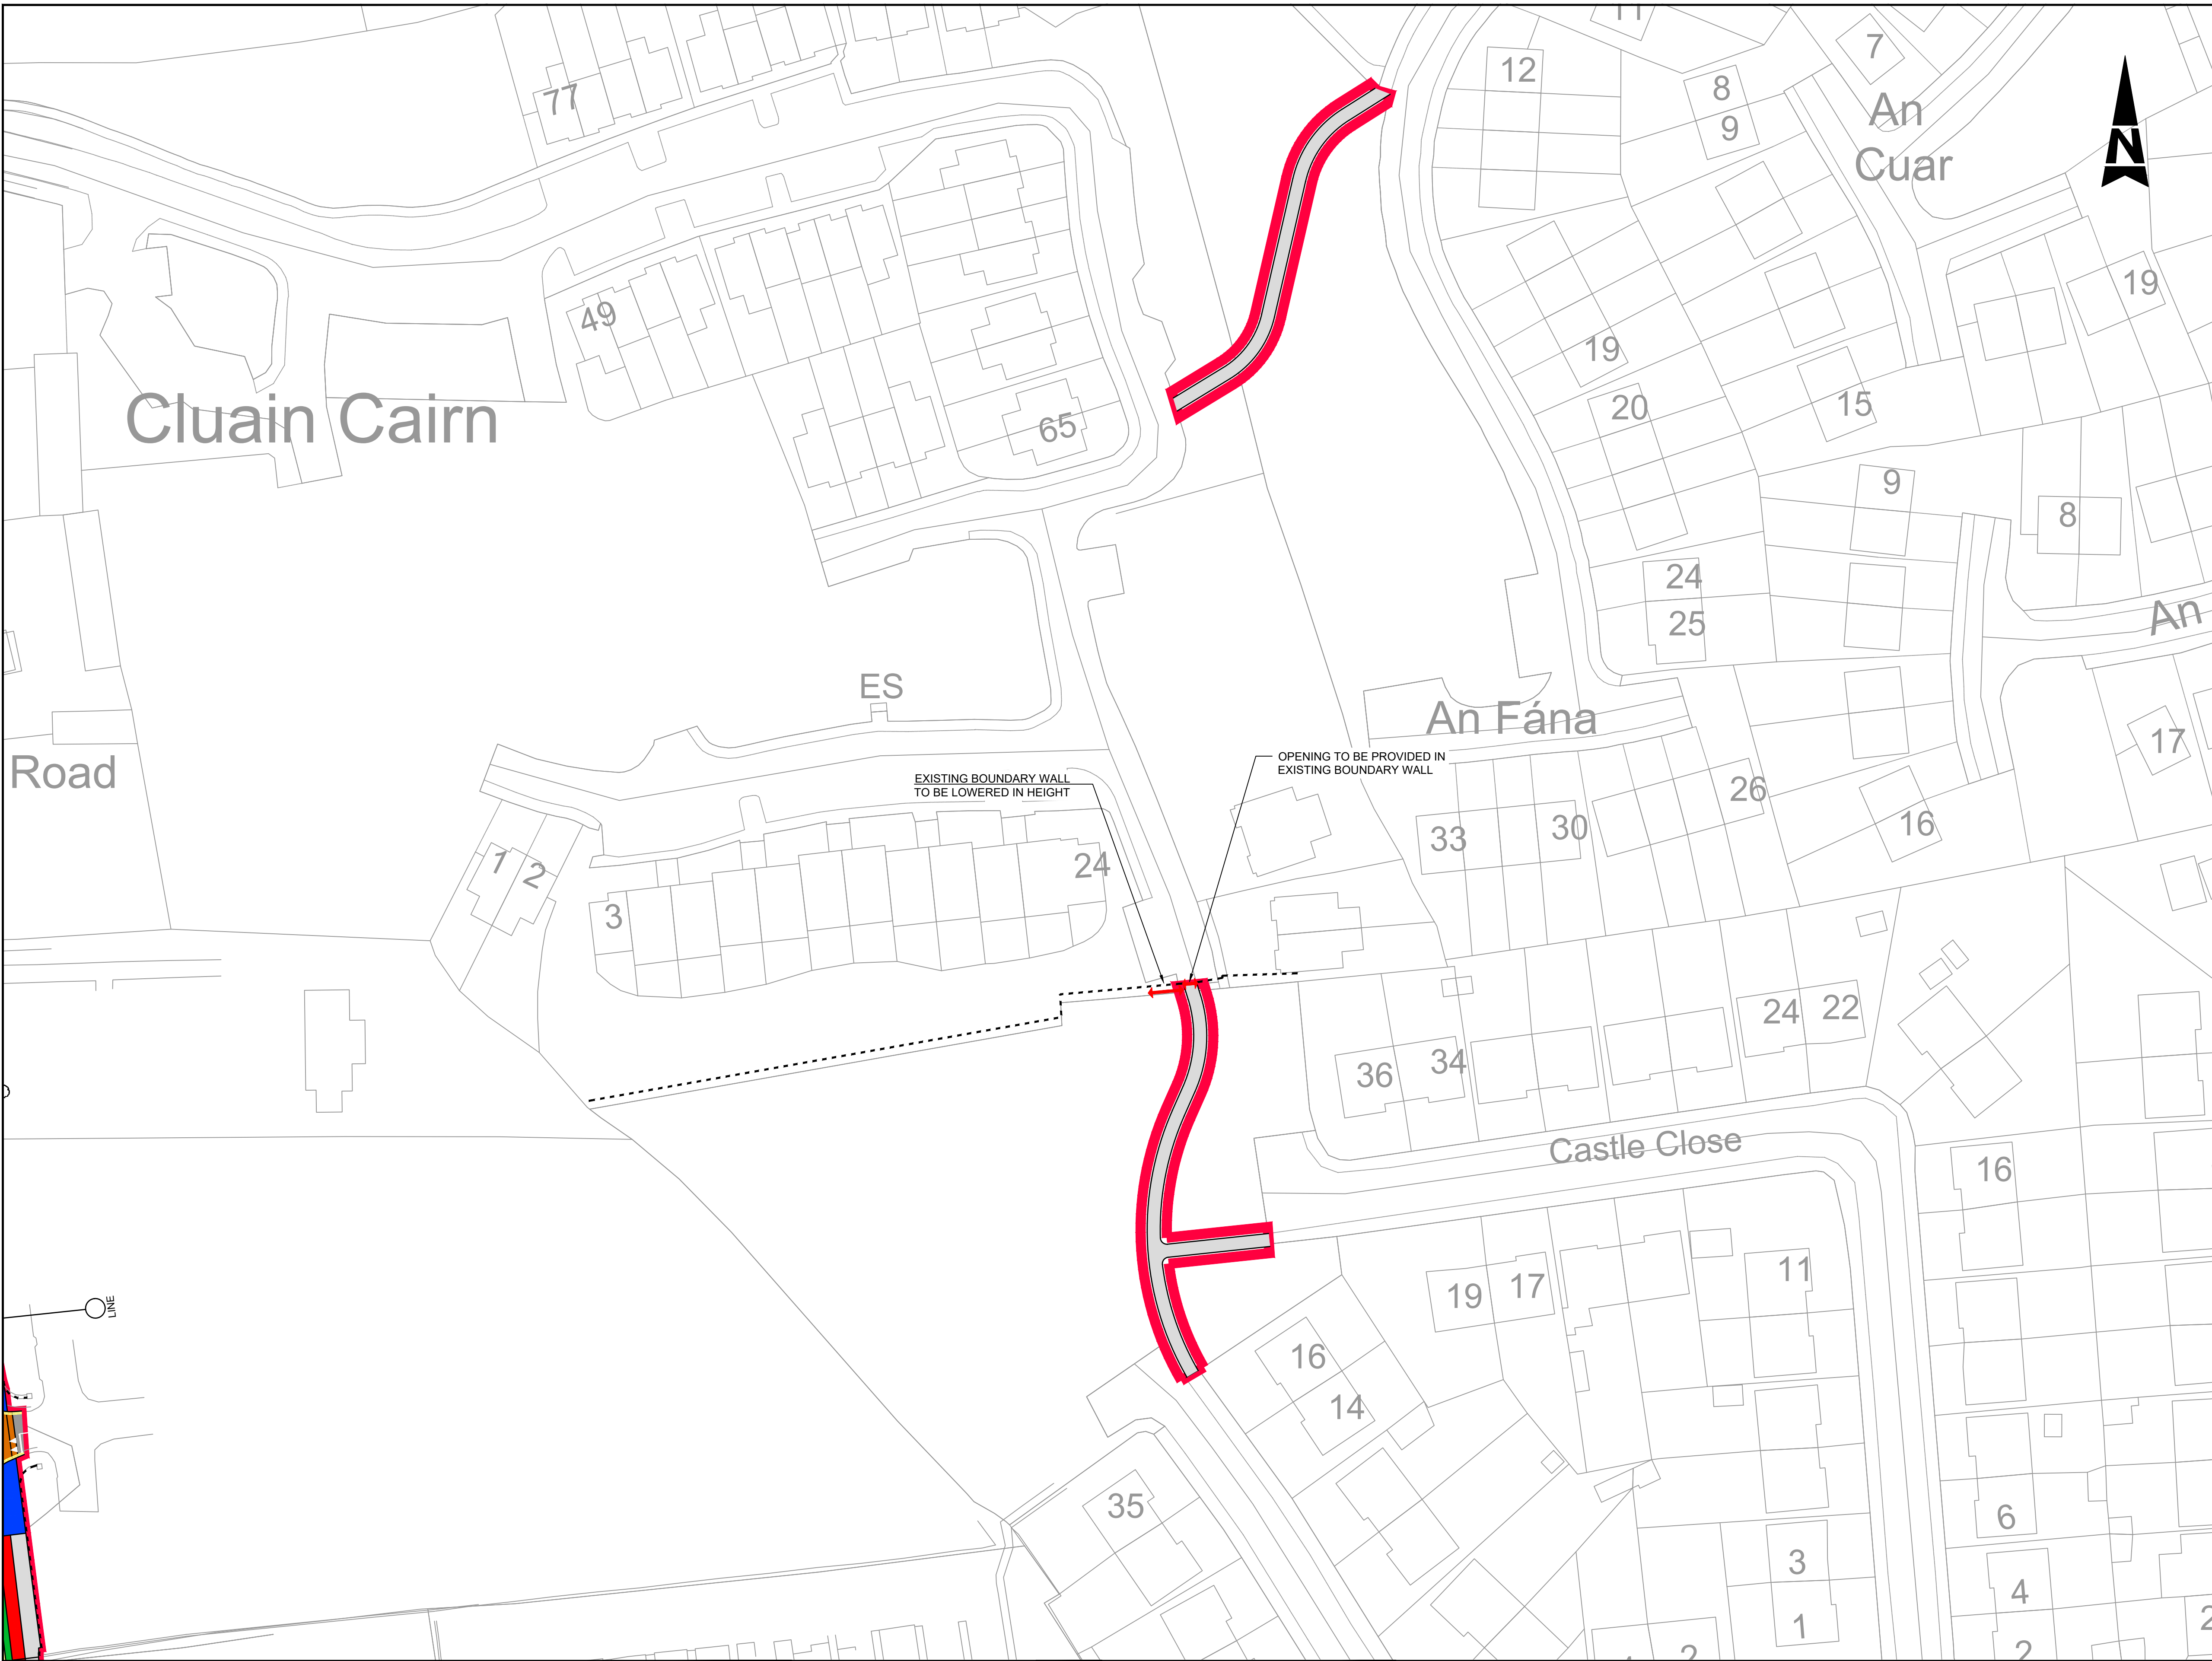

GENERAL NOTES

- ALL DIMENSIONS ARE IN MILLIMETRES UNLESS NOTED OTHERWISE
- ONLY WRITTEN DIMENSIONS SHALL BE USED. NO DIMENSIONS SHALL BE SCALED FROM THE DRAWINGS
- ALL LEVELS ARE IN METRES AND ARE TO MALIN HEAD DATUM
- ALL COORDINATES ARE IN METRES AND ARE TO IRISH TRANSVERSE MERCATOR
- DRAWINGS ARE TO BE READ IN CONJUNCTION WITH THE SPECIFICATION

KEY PLAN

LEGEND:

- PART 8 SITE BOUNDARY
- CARRIAGEWAY - STANDARD ASPHALT SURFACING - EXISTING SURFACE TO BE MAINTAINED IF SUITABLE
- PROPOSED CARRIAGEWAY - COLOURED ASPHALT SURFACING
- PROPOSED SHARED CENTRAL SQUARE AREA - HIGH QUALITY FINISH
- PROPOSED FOOTPATH
- PROPOSED CYCLETRACK
- PROPOSED SHARED FOOTPATH / CYCLE TRACK
- HIGH QUALITY FINISH/ CENTRAL ZONE FOOTWAY
- PROPOSED RAISED TABLE
- PROPOSED PARKING BAY
- PROPOSED BICYCLE PARKING AREA
- PROPOSED VERGE/ SOFT LANDSCAPED AREA
- PROPOSED RE-LOCATED SHRINE AREA
- RELOCATED BOUNDARY WALL
- BURY'S BRIDGE CYCLEWAY - SHOWN INDICATIVELY ONLY TO BE PROVIDED AS PART OF A SEPARATE PROJECT
- PROPOSED FENCE
- PROPOSED TRAFFIC SIGNAL POST
- PROPOSED BOLLARDS
- PROPOSED TREE
- PROPOSED HEDGEROW
- PROPOSED WILD PLANTING
- EXISTING VEHICULAR ENTRANCE
- EXISTING FOOTPATH
- EXISTING VERGE/ PLANTING
- EXISTING WALL
- EXISTING TREE

© ORDNANCE SURVEY IRELAND LICENSE NR. AR 0082520. ORDNANCE SURVEY IRELAND & GOVERNMENT OF IRELAND.

ATKINS NOT TO BE HELD LIABLE FOR THE USE OF THIS DATA ON ANY PROJECT OTHER THAN CARRIGTWOHILL URDF INITIATIVE.

Rev	Description	By	Date	Chk'd	Auth
A	ISSUED FOR PART 8 PLANNING	FMD	07/21	JOC	RAN
-	ISSUED FOR PART 8 PLANNING	KL	06/21	JOC	RAN

Atkins House, 150-155 Airside Business Park, Swords, Co. Dublin
Tel (+353) 01 810 8000 Fax (+353) 01 810 8001

Unit 2B, 2200 Cork Airport Business Park, Cork
Tel (+353) 021 429 0300 Fax (+353) 021 429 0360


2nd Floor Technology House Parkmore Technology Park, Galway
Tel (+353) 091 786 050 Fax (+353) 091 779 830

Clients
CORK COUNTY COUNCIL

Project
CARRIGTWOHILL URDF INITIATIVE
PUBLIC REALM INFRASTRUCTURE BUNDLE

Title
MAIN STREET AND STATION ROAD
PUBLIC REALM WORKS
PROPOSED LAYOUT PLAN
SHEET 8 OF 9

Original Scale	Des/Drawn	Checked	JOC	Authorised	RAN
1:500	KL	Date 15/06/21	Date 15/06/21	Date 15/06/21	Date 15/06/21
Status	Drawing Number	Rev			
P	5194601-HTR-PR-DR-0028				A

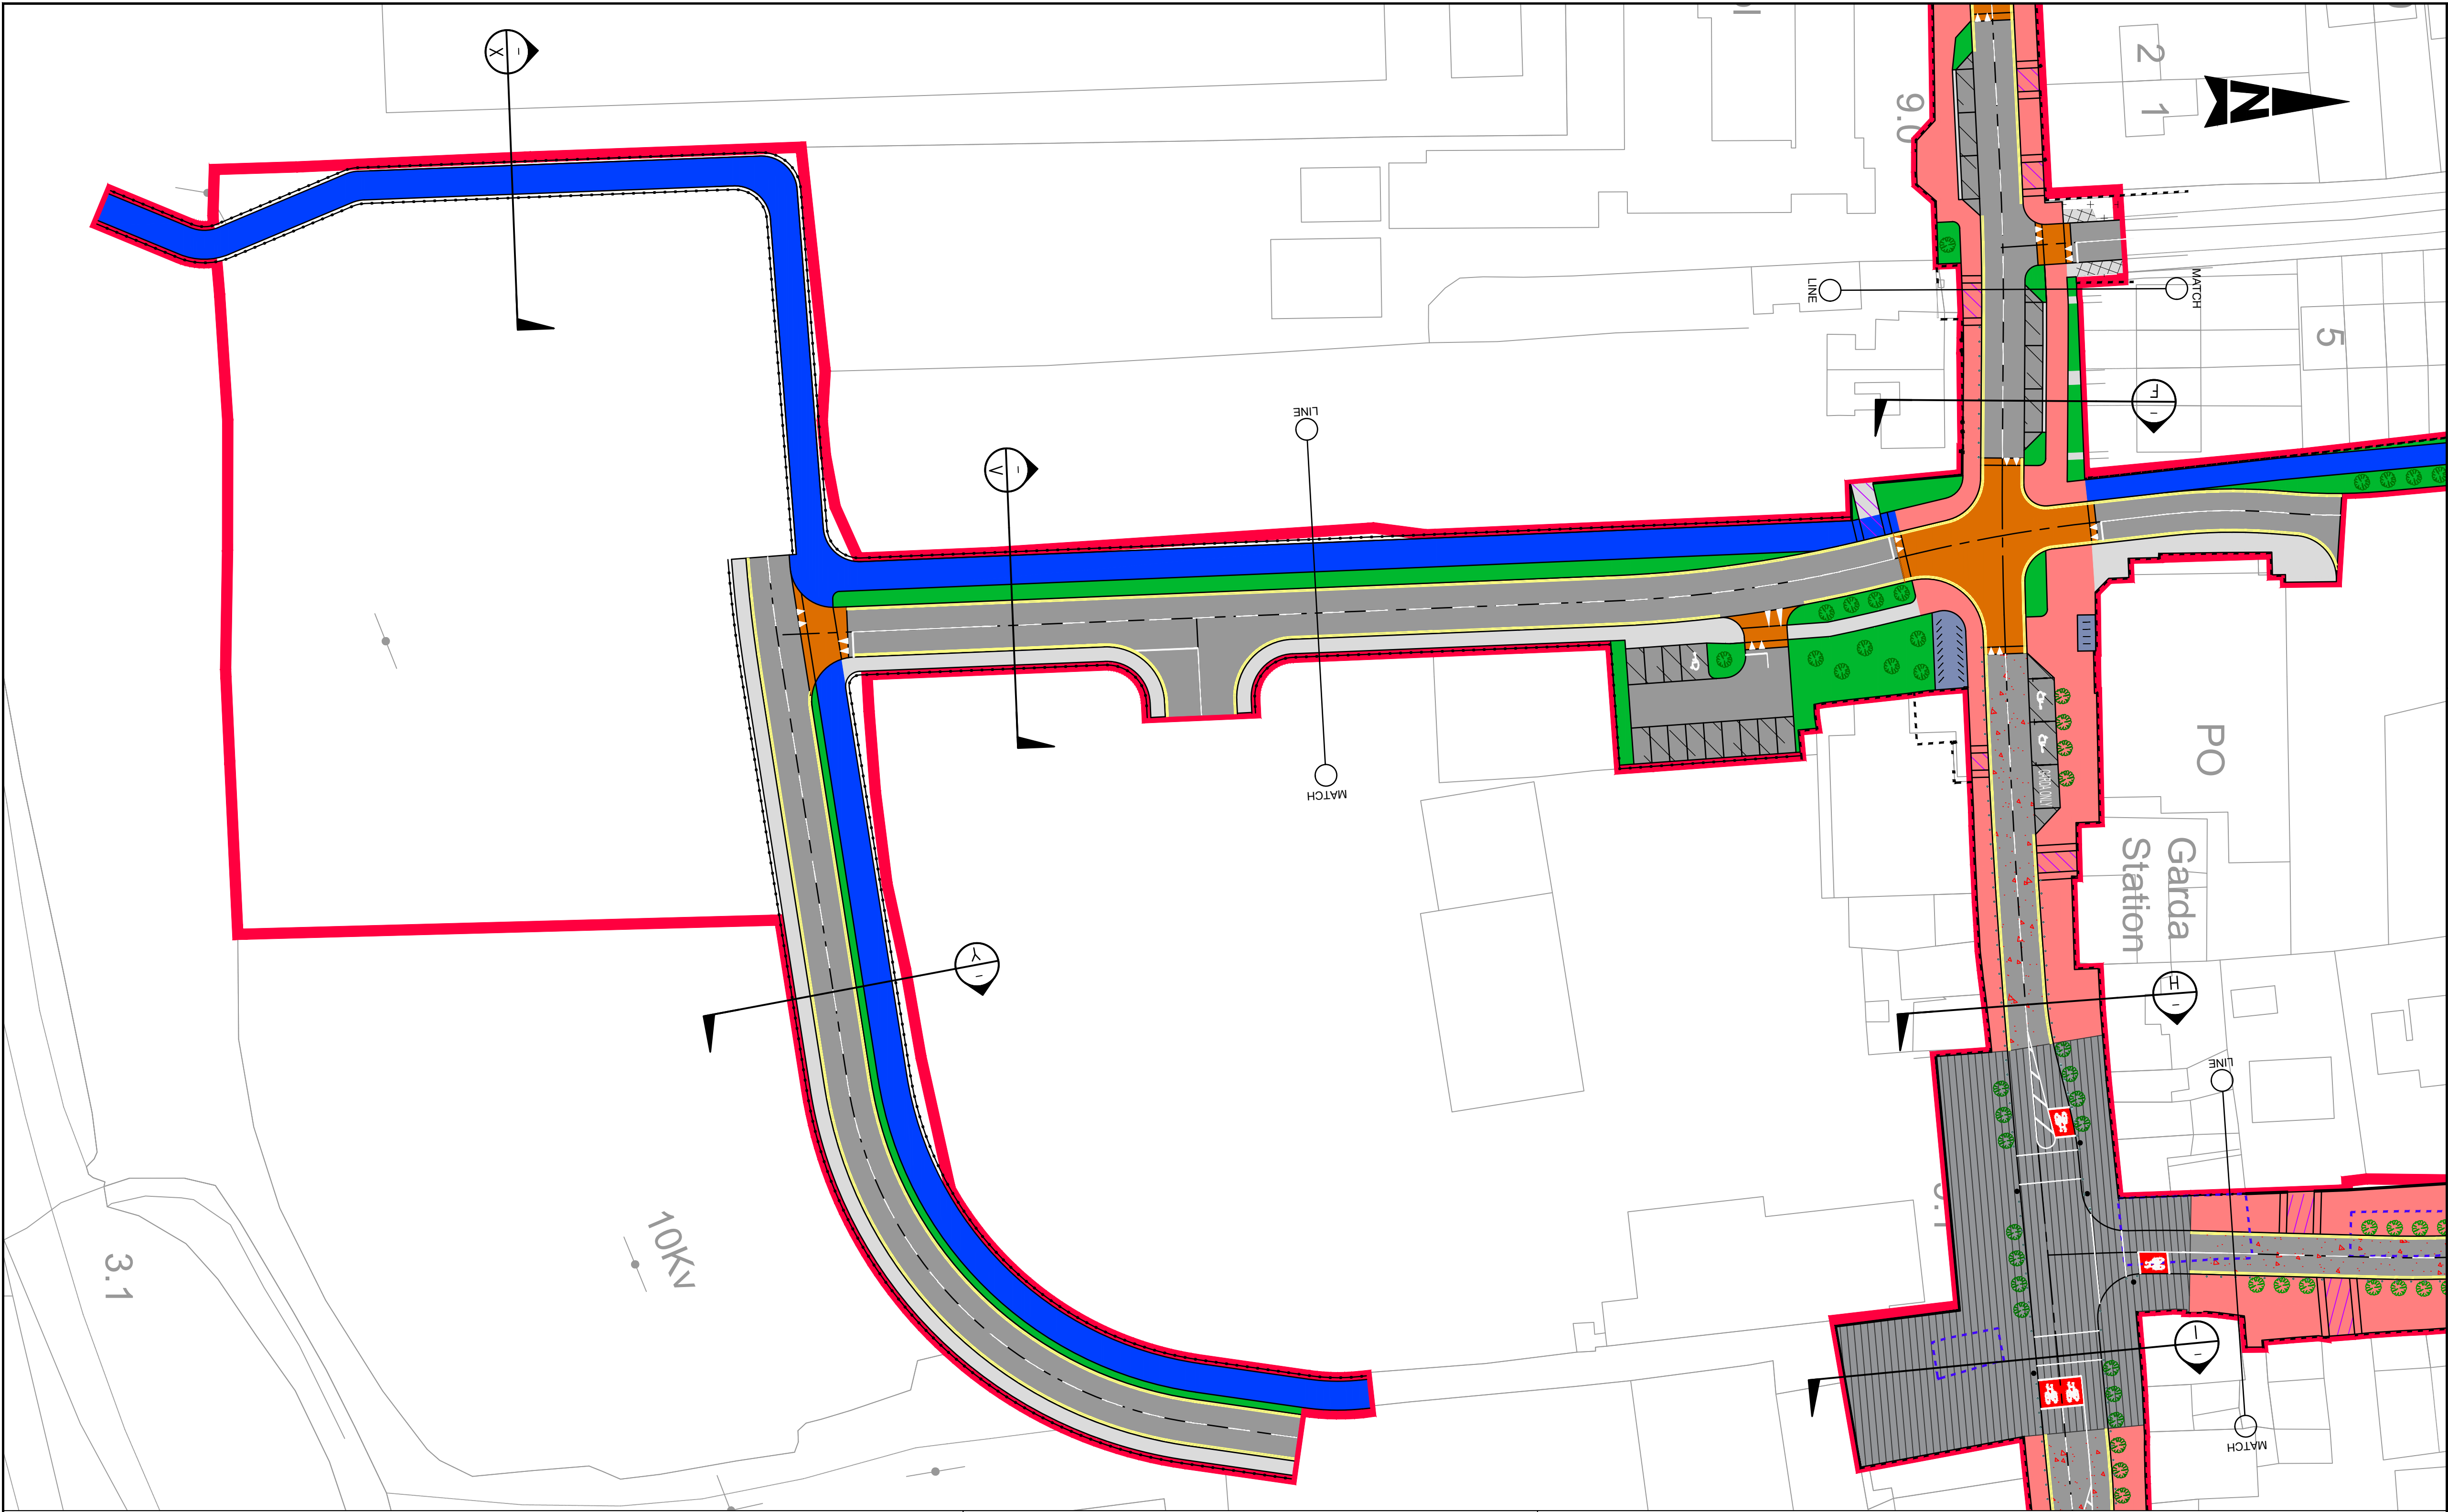

GENERAL NOTES

- ALL DIMENSIONS ARE IN MILLIMETRES UNLESS NOTED OTHERWISE
- ONLY WRITTEN DIMENSIONS SHALL BE USED. NO DIMENSIONS SHALL BE SCALED FROM THE DRAWINGS
- ALL LEVELS ARE IN METRES AND ARE TO MALIN HEAD DATUM
- ALL COORDINATES ARE IN METRES AND ARE TO IRISH TRANSVERSE MERCATOR
- DRAWINGS ARE TO BE READ IN CONJUNCTION WITH THE SPECIFICATION

KEY PLAN

LEGEND:

- PART 8 SITE BOUNDARY
- CARRIAGEWAY - STANDARD ASPHALT SURFACING - EXISTING SURFACE TO BE MAINTAINED IF SUITABLE
- PROPOSED CARRIAGEWAY - COLOURED ASPHALT SURFACING
- PROPOSED SHARED CENTRAL SQUARE AREA - HIGH QUALITY FINISH
- PROPOSED FOOTPATH
- PROPOSED CYCLETRACK
- PROPOSED SHARED FOOTPATH / CYCLE TRACK
- HIGH QUALITY FINISH/ CENTRAL ZONE FOOTWAY
- PROPOSED RAISED TABLE
- PROPOSED PARKING BAY
- PROPOSED BICYCLE PARKING AREA
- PROPOSED VERGE/ SOFT LANDSCAPED AREA
- PROPOSED RE-LOCATED SHRINE AREA
- RELOCATED BOUNDARY WALL
- BURY'S BRIDGE CYCLEWAY - SHOWN INDICATIVELY ONLY TO BE PROVIDED AS PART OF A SEPARATE PROJECT
- PROPOSED FENCE
- PROPOSED TRAFFIC SIGNAL POST
- PROPOSED BOLLARDS
- PROPOSED TREE
- PROPOSED HEDGEROW
- PROPOSED WILD PLANTING
- EXISTING VEHICULAR ENTRANCE
- EXISTING FOOTPATH
- EXISTING VERGE/ PLANTING
- EXISTING WALL
- EXISTING TREE

Purpose




ISSUED FOR PLANNING

Title

MAIN STREET AND STATION ROAD
PUBLIC REALM WORKS
PROPOSED LAYOUT PLAN
SHEET 9 OF 9

Original Scale	1:500	Des/Drawn	KL	Checked	JOC	Authorised	RAN
Date	15/06/21	Date	15/06/21	Date	15/06/21	Date	15/06/21

Status	Drawing Number	Rev
P	5194601-HTR-PR-DR-0029	A

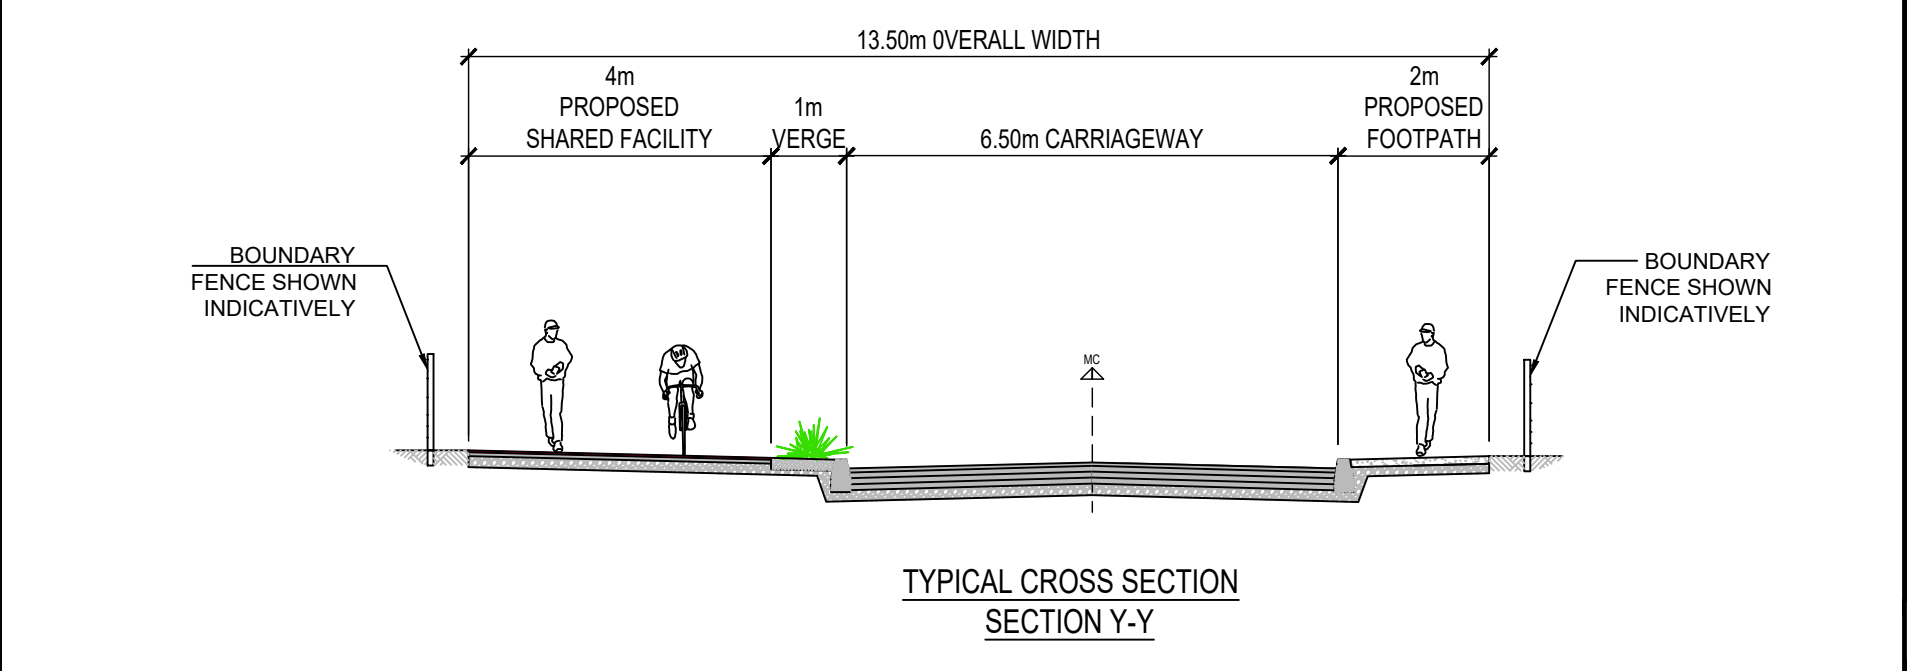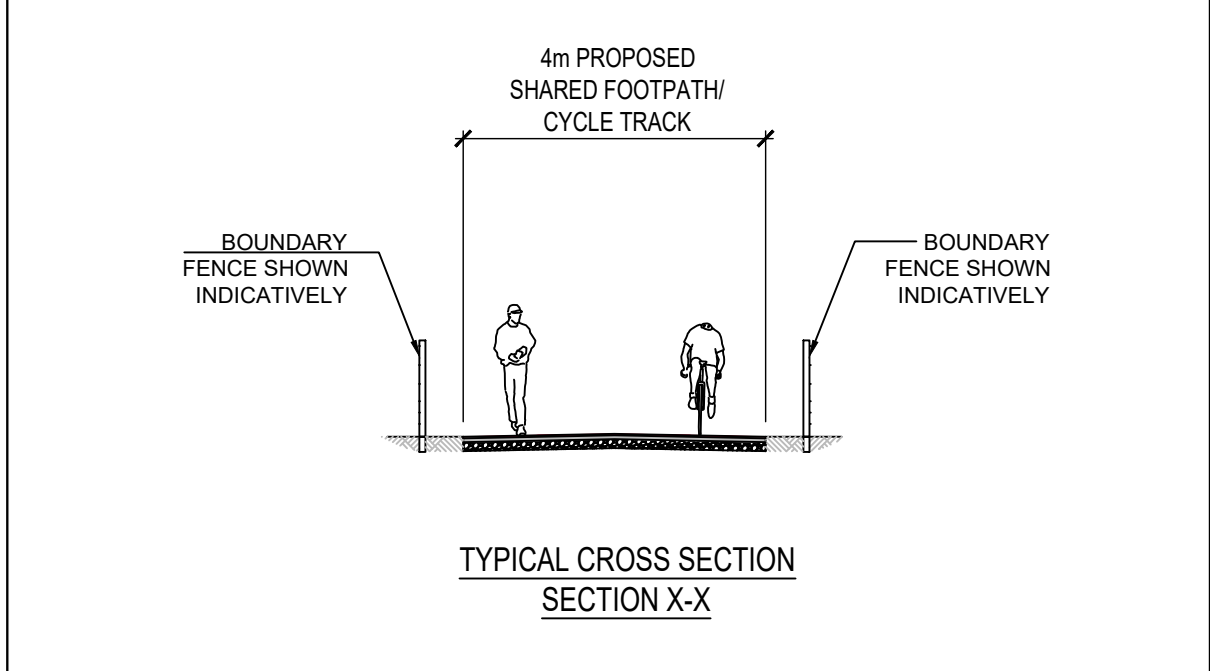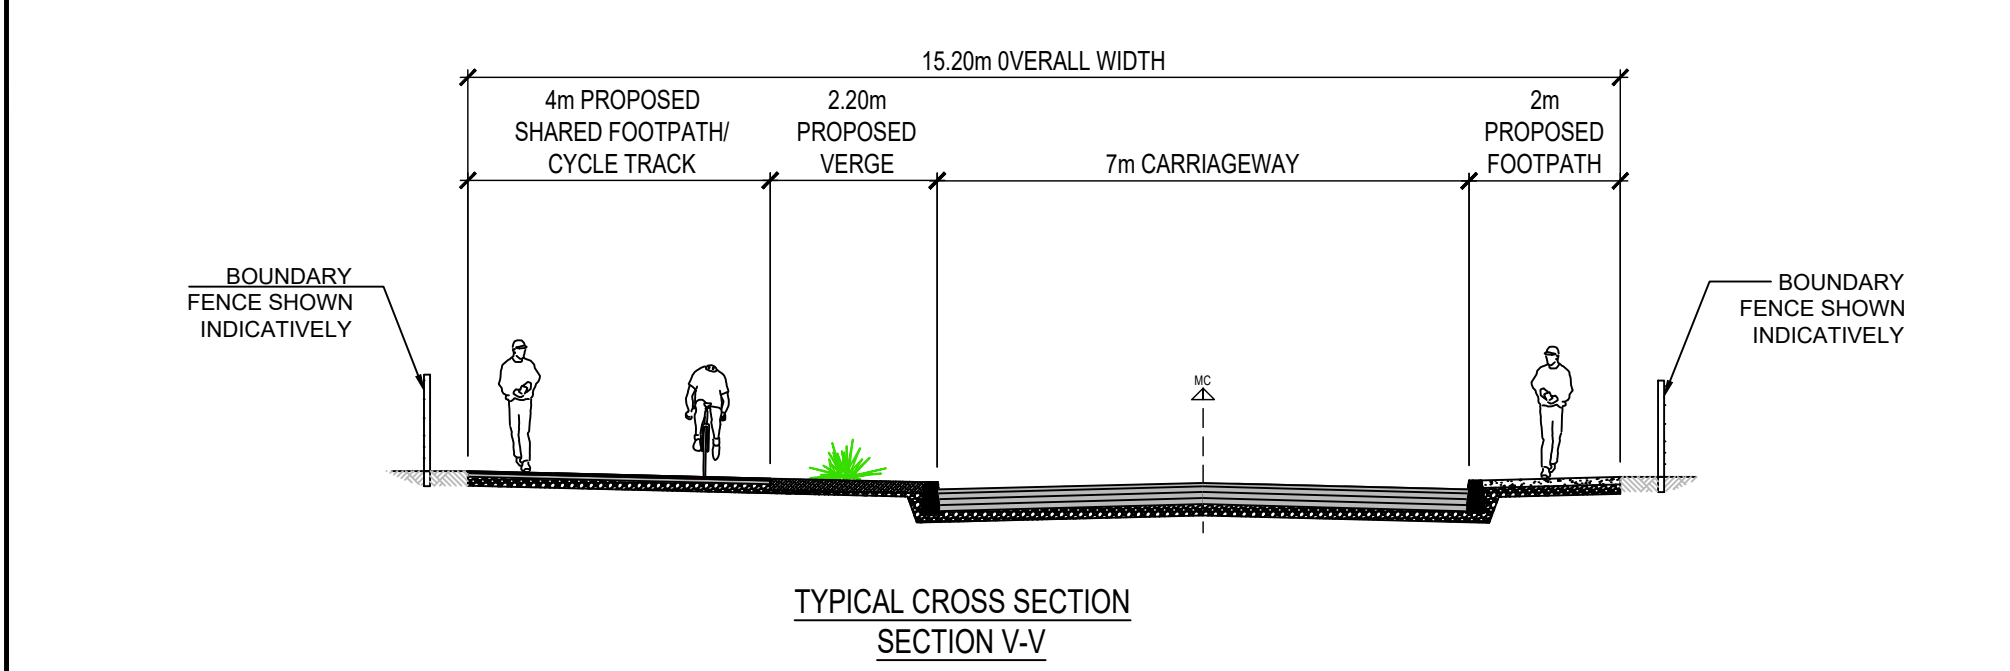

© ORDNANCE SURVEY IRELAND LICENSE NR. AR 0082520. ORDNANCE SURVEY IRELAND & GOVERNMENT OF IRELAND.

ATKINS NOT TO BE HELD LIABLE FOR THE USE OF THIS DATA ON ANY PROJECT OTHER THAN CARRIGTWOHILL URDF INITIATIVE.

A	ISSUED FOR PART 8 PLANNING	FMD	07/21	JOC	RAN
-	ISSUED FOR PART 8 PLANNING	KL	06/21	JOC	RAN

Rev Description By Date Chk'd Auth

Atkins House, 150-155 Airside Business Park, Swords, Co. Dublin
Tel: (+353) 01 810 8000 Fax: (+353) 01 810 8001

Unit 2B, 2200 Cork Airport Business Park, Cork
Tel: (+353) 021 429 0300 Fax: (+353) 021 429 0360

2nd Floor Technology House Parkmore Technology Park, Galway
Tel: (+353) 091 786 050 Fax: (+353) 091 779 830

Clients

CORK COUNTY COUNCIL

Project

CARRIGTWOHILL URDF INITIATIVE
PUBLIC REALM INFRASTRUCTURE BUNDLE


Title

MAIN STREET AND STATION ROAD
PUBLIC REALM WORKS
PROPOSED LAYOUT PLAN
SHEET 9 OF 9

A1

DO NOT SCALE

File: 5194601-HTR-PR-DR-0030 to 0032.dwg
Date: Jul 22, 2021 - 5:48pm
Plotted by: FMendozaDiaz

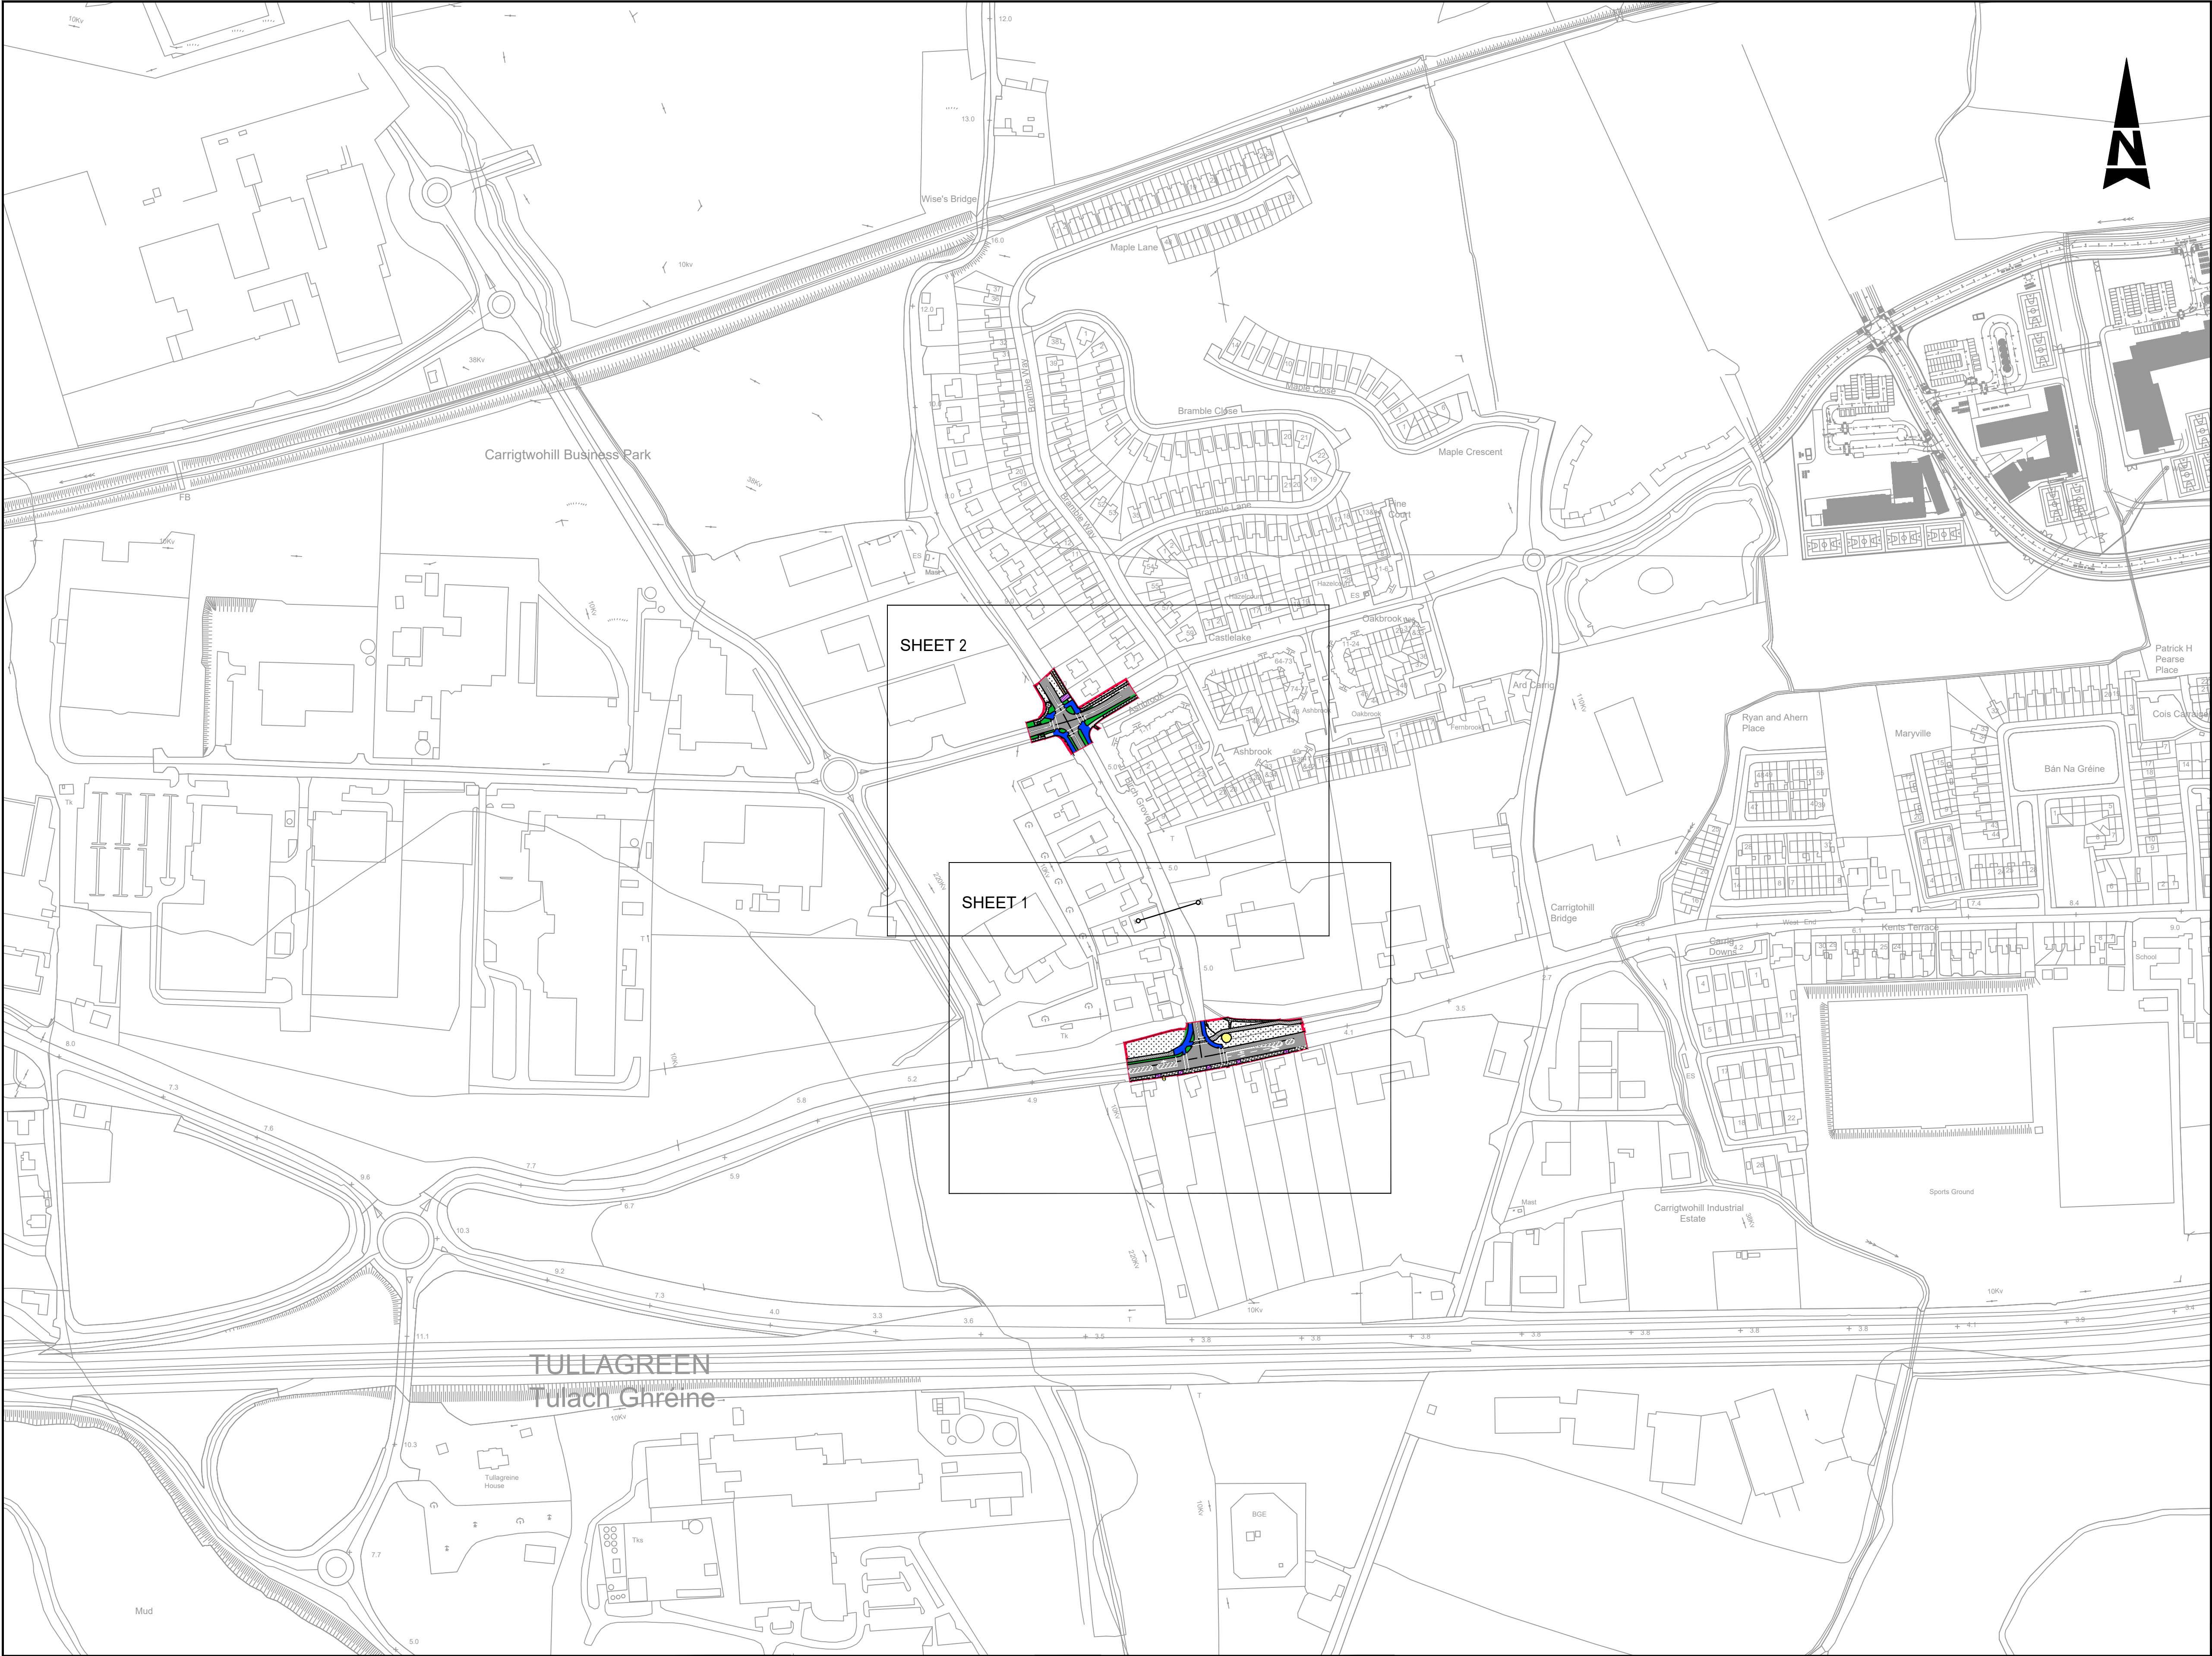

- GENERAL NOTES
1. ALL DIMENSIONS ARE IN MILLIMETRES UNLESS NOTED OTHERWISE
 2. ONLY WRITTEN DIMENSIONS SHALL BE USED. NO DIMENSIONS SHALL BE SCALED FROM THE DRAWINGS
 3. ALL LEVELS ARE IN METRES AND ARE TO MALIN HEAD DATUM
 4. ALL COORDINATES ARE IN METRES AND ARE TO IRISH TRANSVERSE MERCATOR
 5. DRAWINGS ARE TO BE READ IN CONJUNCTION WITH THE SPECIFICATION

© ORDNANCE SURVEY IRELAND LICENSE NR. AR 0082520. ORDNANCE SURVEY IRELAND & GOVERNMENT OF IRELAND.

ATKINS NOT TO BE HELD LIABLE FOR THE USE OF THIS DATA ON ANY PROJECT OTHER THAN CARRIGTWOHILL URDF INITIATIVE.



A	ISSUED FOR PART 8 PLANNING	FMD	07/21	JOC	RAN
-	ISSUED FOR PART 8 PLANNING	KL	06/21	JOC	RAN
Rev	Description	By	Date	Chk'd	Auth

Member of the SNC-Lavalin Group


Atkins House, 150-155 Airside Business Park, Swords, Co. Dublin
Tel (+353) 01 810 8000
Fax (+353) 01 810 8001

Unit 2B, 2200 Cork Airport Business Park, Cork
Tel (+353) 021 429 0300
Fax (+353) 021 429 0360


2nd Floor Technology House Parkmore Technology Park, Galway
Tel (+353) 091 786 050
Fax (+353) 091 779 830

Clients	CORK COUNTY COUNCIL		
Project	CARRIGTWOHILL URDF INITIATIVE PUBLIC REALM INFRASTRUCTURE BUNDLE		

Purpose		ISSUED FOR PLANNING			
Title		WISE'S ROAD JUNCTION UPGRADES PROPOSED LAYOUT KEY PLAN			
Status	Drawing Number	Original Scale	Des/Drawn	Checked	Authorised
		1:2500	KL	JOC	RAN
P	5194601-HTR-PR-DR-0030	Date	15/06/21	Date	15/06/21
		Rev			A

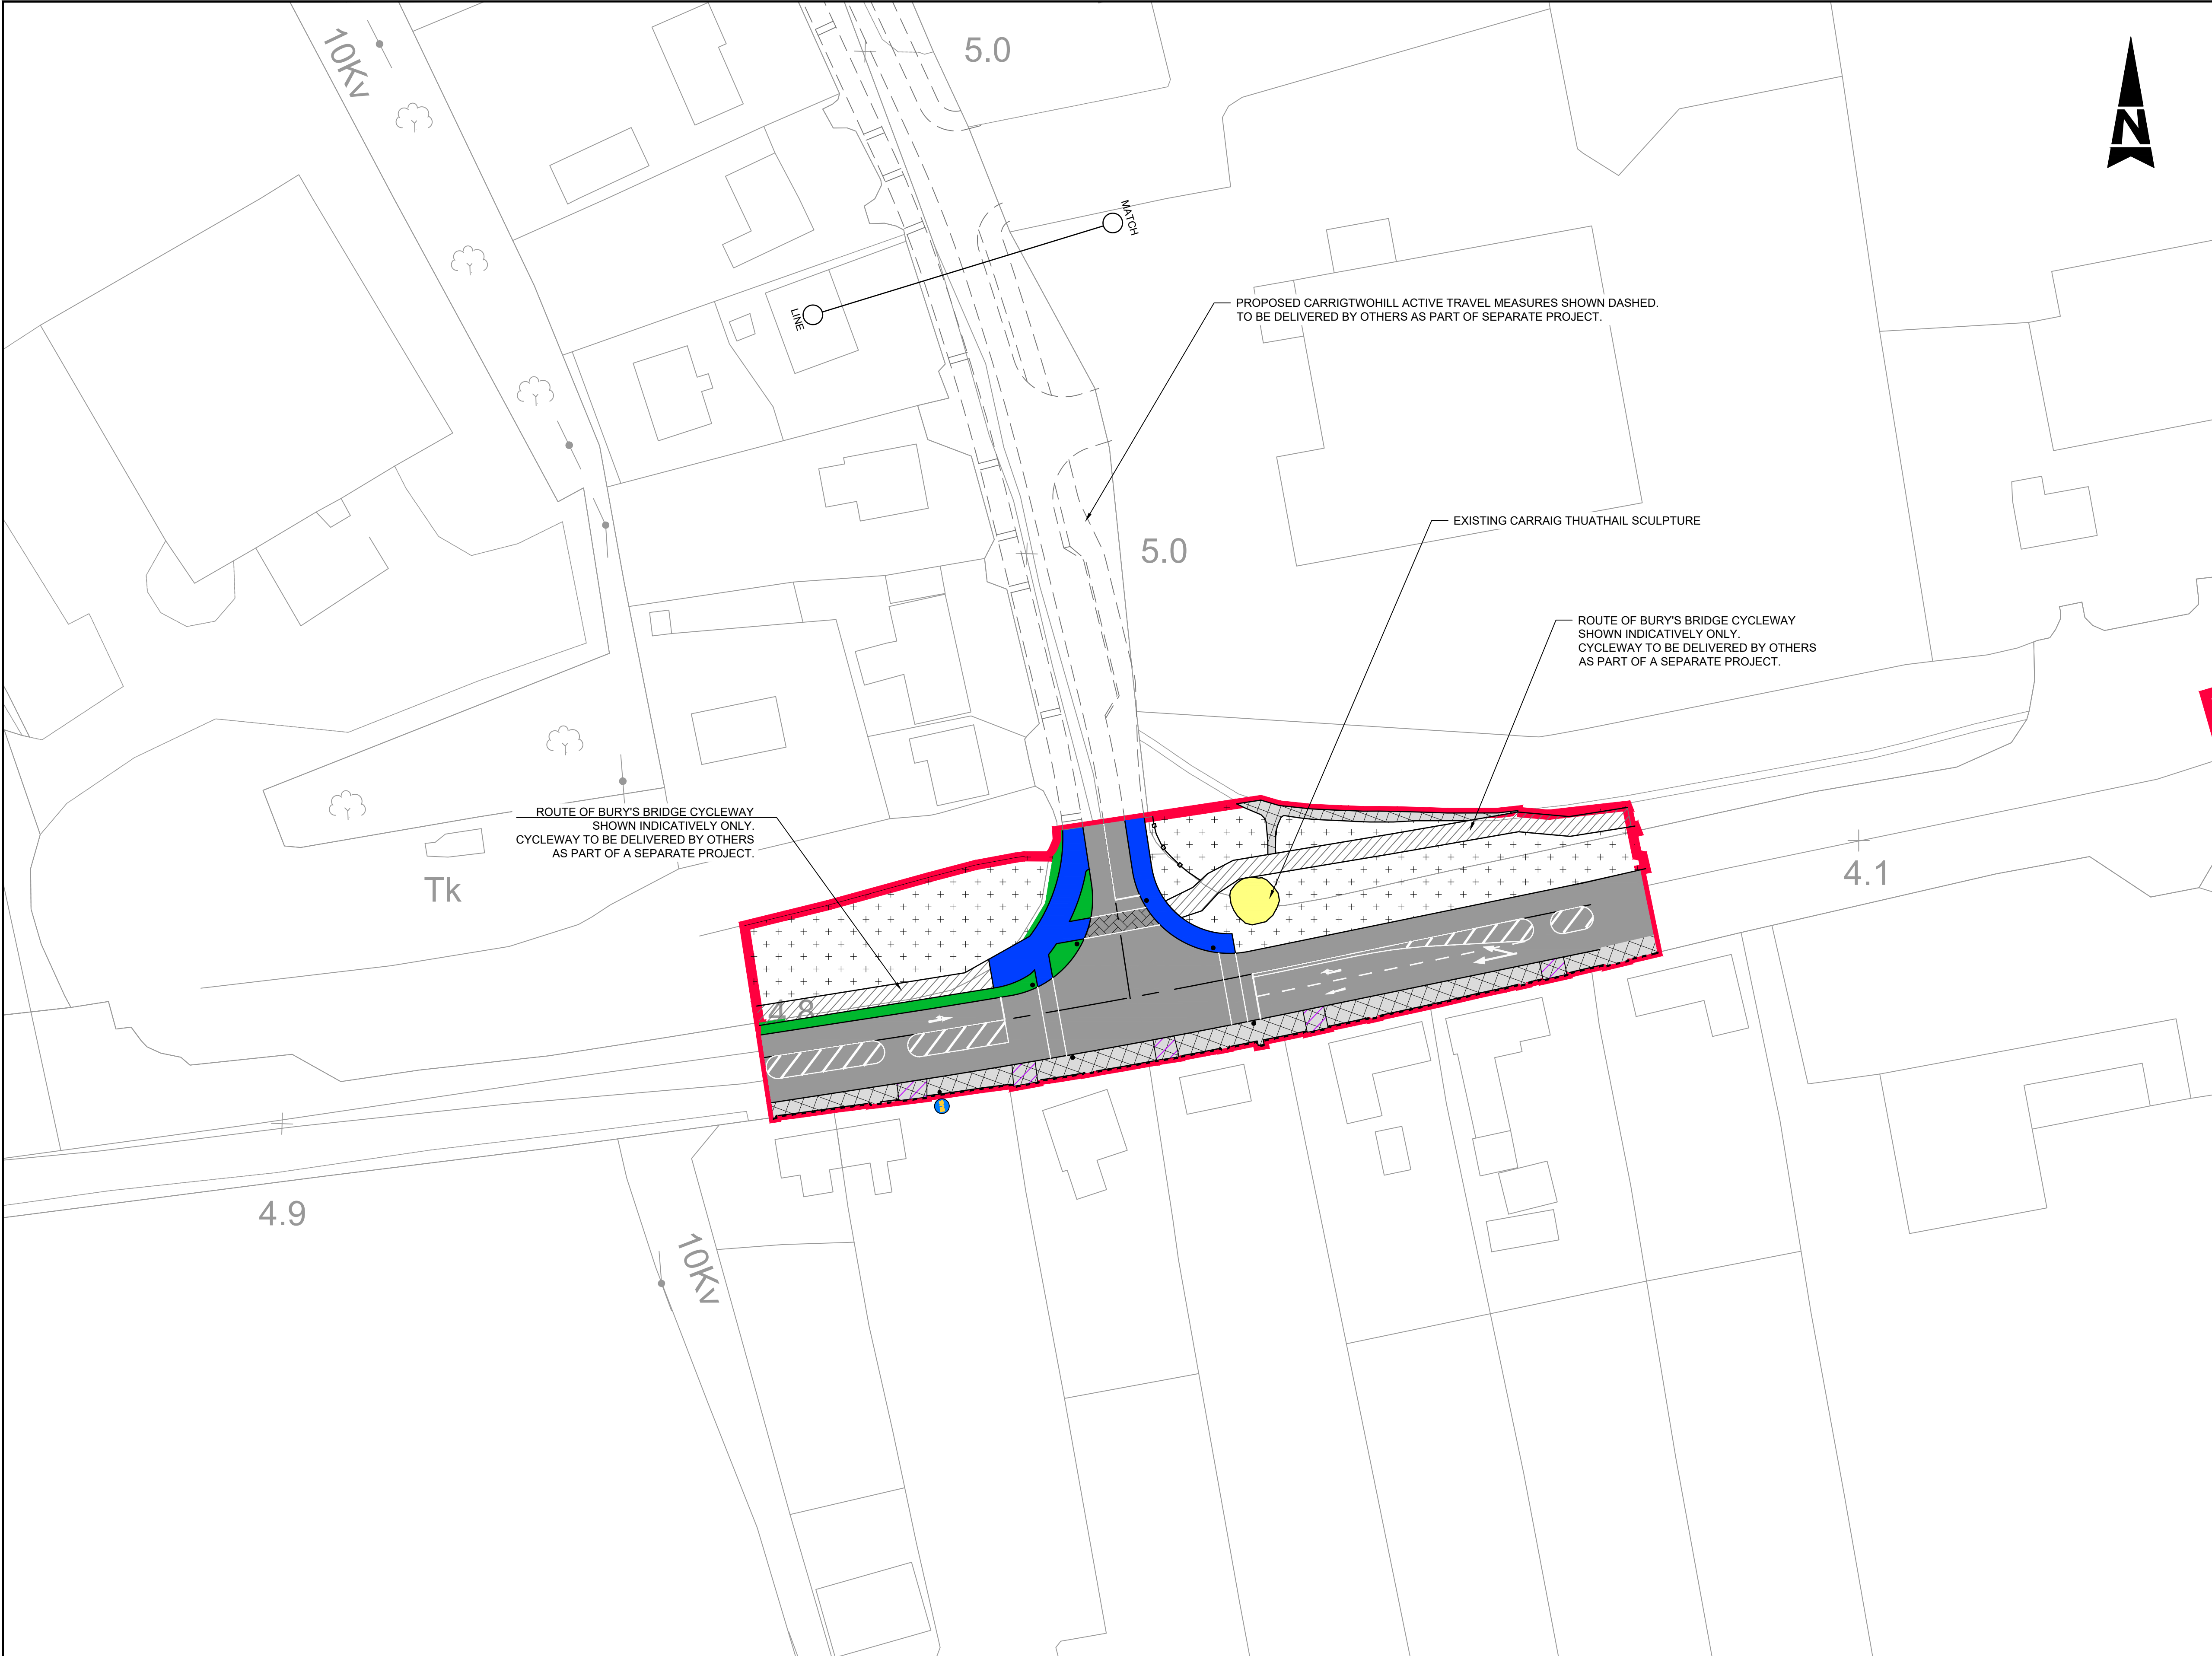

- GENERAL NOTES
1. ALL DIMENSIONS ARE IN MILLIMETRES UNLESS NOTED OTHERWISE
 2. ONLY WRITTEN DIMENSIONS SHALL BE USED. NO DIMENSIONS SHALL BE SCALED FROM THE DRAWINGS
 3. ALL LEVELS ARE IN METRES AND ARE TO MALIN HEAD DATUM
 4. ALL COORDINATES ARE IN METRES AND ARE TO IRISH TRANSVERSE MERCATOR
 5. DRAWINGS ARE TO BE READ IN CONJUNCTION WITH THE SPECIFICATION

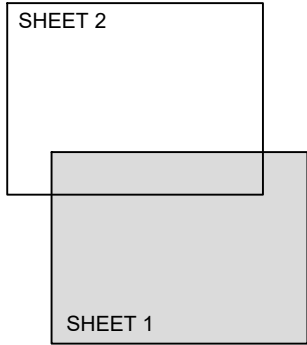

KEY PLAN

- LEGEND:
- PART 8 SITE BOUNDARY
 - CARRIAGEWAY - STANDARD ASPHALT SURFACING - EXISTING SURFACE TO BE MAINTAINED IF SUITABLE
 - PROPOSED FOOTPATH
 - PROPOSED SHARED FOOTPATH / CYCLE TRACK
 - BURY'S BRIDGE CYCLEWAY - SHOWN INDICATIVELY ONLY TO BE PROVIDED AS PART OF A SEPARATE PROJECT
 - PROPOSED TRAFFIC SIGNAL POST
 - EXISTING VEHICULAR ENTRANCE
 - EXISTING FOOTPATH
 - EXISTING VERGE/ PLANTING
 - EXISTING WALL
 - EXISTING TREE

© ORDNANCE SURVEY IRELAND LICENSE NR. AR 0082520. ORDNANCE SURVEY IRELAND & GOVERNMENT OF IRELAND.

ATKINS NOT TO BE HELD LIABLE FOR THE USE OF THIS DATA ON ANY PROJECT OTHER THAN CARRIGTWOHILL URDF INITIATIVE.



A	ISSUED FOR PART 8 PLANNING	FMD	07/21	JOC	RAN
-	ISSUED FOR PART 8 PLANNING	KL	06/21	JOC	RAN
Rev	Description	By	Date	Chk'd	Auth

Member of the SNC-Lavalin Group

Atkins House, 150-155 Airside Business Park, Swords, Co. Dublin
Tel (+353) 01 810 8000
Fax (+353) 01 810 8001

Unit 2B, 2200 Cork Airport Business Park, Cork
Tel (+353) 021 429 0300
Fax (+353) 021 429 0360


2nd Floor Technology House Parkmore Technology Park, Galway
Tel (+353) 091 786 050
Fax (+353) 091 779 830

Clients	CORK COUNTY COUNCIL		
Project	CARRIGTWOHILL URDF INITIATIVE PUBLIC REALM INFRASTRUCTURE BUNDLE		

Purpose		ISSUED FOR PLANNING			
Title		WISE'S ROAD/ MAIN STREET JUNCTION UPGRADE PROPOSED LAYOUT PLAN SHEET 1 OF 2			
Original Scale	1:500	Des/Drawn	KL	Checked	JOC
		Date	15/06/21	Date	15/06/21
Status	P	Drawing Number	5194601-HTR-PR-DR-0031	Rev	A



- GENERAL NOTES
1. ALL DIMENSIONS ARE IN MILLIMETRES UNLESS NOTED OTHERWISE
 2. ONLY WRITTEN DIMENSIONS SHALL BE USED. NO DIMENSIONS SHALL BE SCALED FROM THE DRAWINGS
 3. ALL LEVELS ARE IN METRES AND ARE TO MALIN HEAD DATUM
 4. ALL COORDINATES ARE IN METRES AND ARE TO IRISH TRANSVERSE MERCATOR
 5. DRAWINGS ARE TO BE READ IN CONJUNCTION WITH THE SPECIFICATION

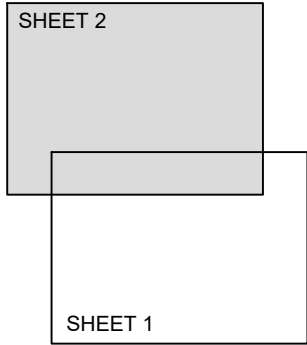

KEY PLAN

- LEGEND:
- PART 8 SITE BOUNDARY
 - CARRIAGEWAY - STANDARD ASPHALT SURFACING - EXISTING SURFACE TO BE MAINTAINED IF SUITABLE
 - PROPOSED FOOTPATH
 - PROPOSED SHARED FOOTPATH / CYCLE TRACK
 - BURY'S BRIDGE CYCLEWAY - SHOWN INDICATIVELY ONLY TO BE PROVIDED AS PART OF A SEPARATE PROJECT
 - PROPOSED TRAFFIC SIGNAL POST
 - EXISTING VEHICULAR ENTRANCE
 - EXISTING FOOTPATH
 - EXISTING VERGE/ PLANTING
 - EXISTING WALL
 - EXISTING TREE

Purpose		ISSUED FOR PLANNING			
Title		WISE'S ROAD / OAKBROOK LINK JUNCTION UPGRADE PROPOSED LAYOUT PLAN SHEET 2 OF 2			
Original Scale	Des/Drawn		Checked	Authorised	
	Date 15/06/21		KL	JOC	RAN
Status	Drawing Number		Date 15/06/21		Date 15/06/21
P	5194601-HTR-PR-DR-0032		Rev		A

© ORDNANCE SURVEY IRELAND LICENSE NR. AR 0082520. ORDNANCE SURVEY IRELAND & GOVERNMENT OF IRELAND.

ATKINS NOT TO BE HELD LIABLE FOR THE USE OF THIS DATA ON ANY PROJECT OTHER THAN CARRIGTWOHILL URDF INITIATIVE.



Rev	Description	By	Date	Chk'd	Auth
A	ISSUED FOR PART 8 PLANNING	FMD	07/21	JOC	RAN
-	ISSUED FOR PART 8 PLANNING	KL	06/21	JOC	RAN

Member of the SNC-Lavalin Group

Atkins House, 150-155 Airside
Business Park, Swords, Co. Dublin
Tel (+353) 01 810 8000
Fax (+353) 01 810 8001

Unit 2B, 2200 Cork Airport
Business Park, Cork
Tel (+353) 021 429 0300
Fax (+353) 021 429 0360

2nd Floor Technology House
Parkmore Technology Park, Galway
Tel (+353) 091 786 050
Fax (+353) 091 779 830

Clients	CORK COUNTY COUNCIL	
Project	CARRIGTWOHILL URDF INITIATIVE PUBLIC REALM INFRASTRUCTURE BUNDLE	

A1

DO NOT SCALE

File: 5194601-HTR-PR-DR-0040 to 0042.dwg
Date: Jan 28, 2022 - 11:04am
Plotted by: FMendozaDiaz

© ORDNANCE SURVEY IRELAND LICENSE NR. AR 0082520. ORDNANCE SURVEY IRELAND & GOVERNMENT OF IRELAND.

ATKINS NOT TO BE HELD LIABLE FOR THE USE OF THIS DATA ON ANY PROJECT OTHER THAN CARRIGTWOHILL URDF INITIATIVE.



B	ISSUED FOR PART 8 PLANNING	FMD	01/22	JOC	RAN
A	ISSUED FOR PART 8 PLANNING	FMD	07/21	JOC	RAN
-	ISSUED FOR PART 8 PLANNING	KL	06/21	JOC	RAN
Rev	Description	By	Date	Chk'd	Auth

Atkins House, 150-155 Airside Business Park, Swords, Co. Dublin
Tel (+353) 01 810 8000 Fax (+353) 01 810 8001
Unit 2B, 2200 Cork Airport Business Park, Cork
Tel (+353) 021 429 0300 Fax (+353) 021 429 0360
2nd Floor Technology House Parkmore Technology Park, Galway
Tel (+353) 091 786 050 Fax (+353) 091 779 830



Clients	CORK COUNTY COUNCIL		
Project	CARRIGTWOHILL URDF INITIATIVE PUBLIC REALM INFRASTRUCTURE BUNDLE		

Purpose		ISSUED FOR PLANNING			
Title		N25 JUNCTION 3 (COBH CROSS) ADDITIONAL CAPACITY INTERIM MEASURES PROPOSED LAYOUT KEY PLAN			
Original Scale	1:2500	Des/Drawn	KL	Checked	JOC
		Date	15/06/21	Date	15/06/21
Status	Drawing Number	Rev			
P	5194601-HTR-PR-DR-0040	B			




GENERAL NOTES


1. ALL DIMENSIONS ARE IN MILLIMETRES UNLESS NOTED OTHERWISE
2. ONLY WRITTEN DIMENSIONS SHALL BE USED. NO DIMENSIONS SHALL BE SCALED FROM THE DRAWINGS
3. ALL LEVELS ARE IN METRES AND ARE TO MALIN HEAD DATUM
4. ALL COORDINATES ARE IN METRES AND ARE TO IRISH TRANSVERSE MERCATOR
5. DRAWINGS ARE TO BE READ IN CONJUNCTION WITH THE SPECIFICATION

LEGEND:

- PART 8 SITE BOUNDARY
- CARRIAGEWAY - STANDARD ASPHALT SURFACING - EXISTING SURFACE TO BE MAINTAINED IF SUITABLE
- PROPOSED MAINTENANCE FOOTPATH
- PROPOSED TRAFFIC ISLAND
- PROPOSED VERGE/ SOFT LANDSCAPED AREA
- PROPOSED SHARED USE PATH
- INDICATIVE LOCATION OF INTER-URBAN CYCLE ROUTE BY OTHERS
- PROPOSED KERB
- PROPOSED RETAINING WALL

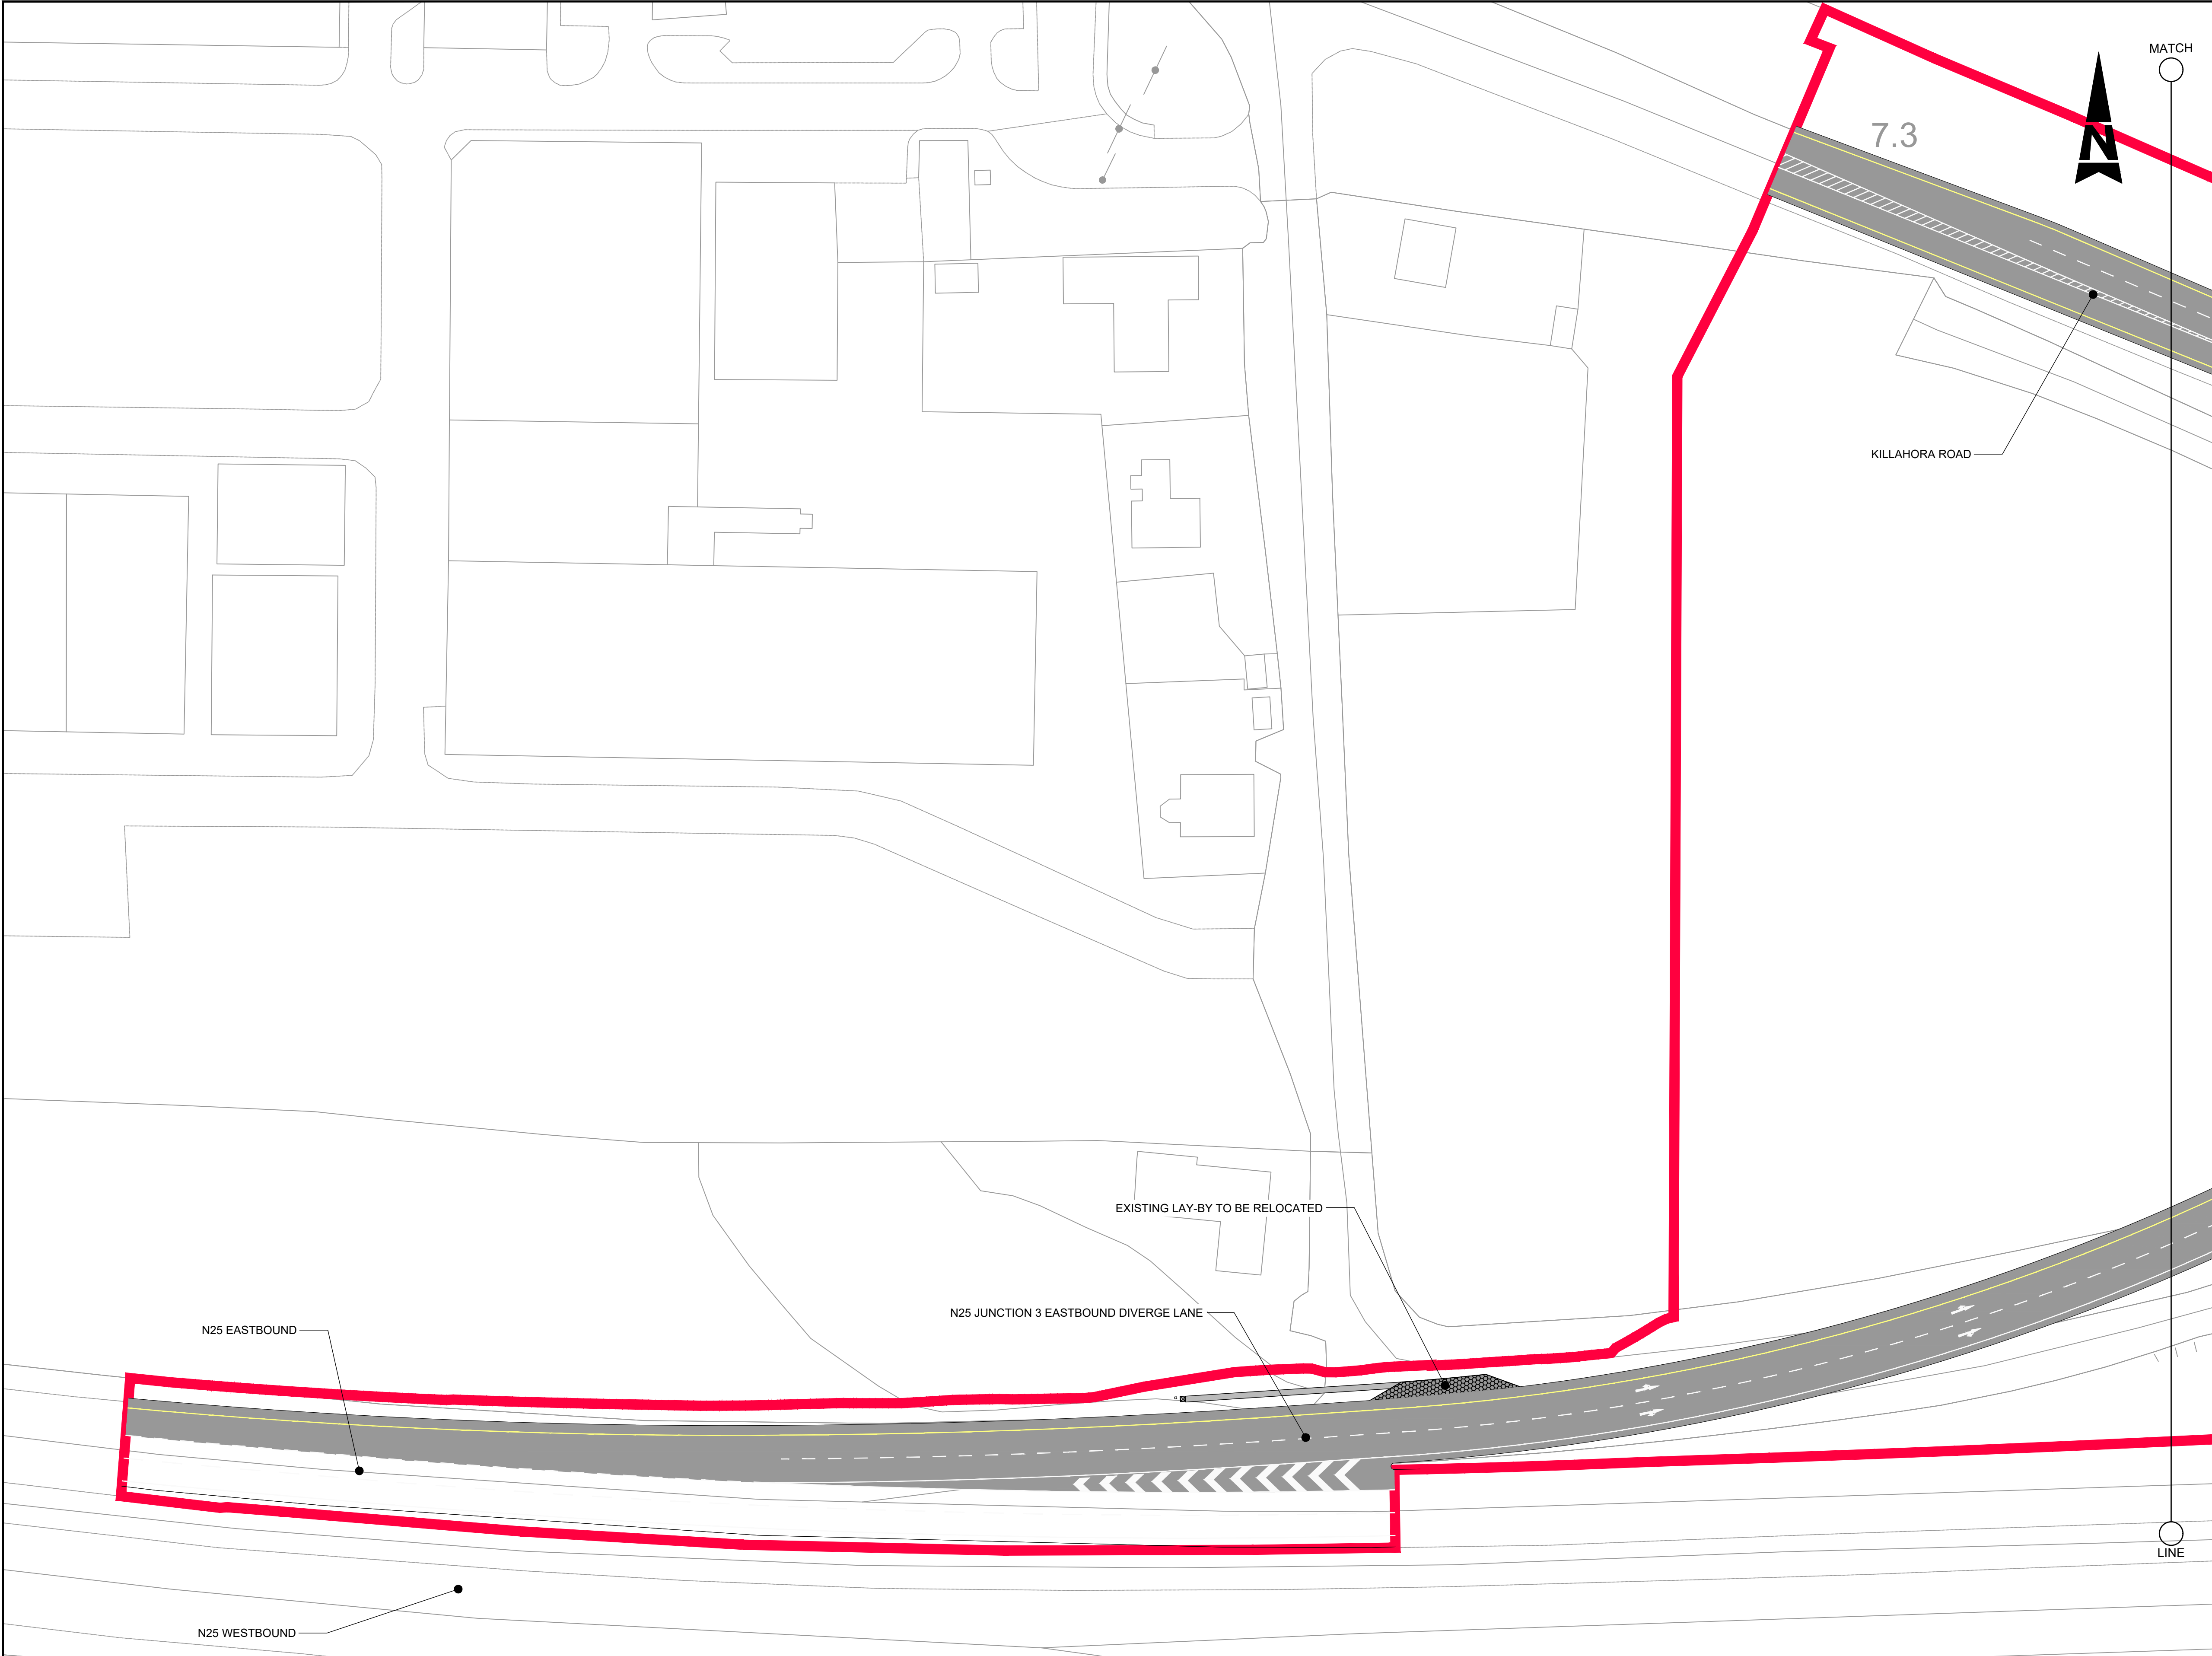

- GENERAL NOTES
1. ALL DIMENSIONS ARE IN MILLIMETRES UNLESS NOTED OTHERWISE
 2. ONLY WRITTEN DIMENSIONS SHALL BE USED. NO DIMENSIONS SHALL BE SCALED FROM THE DRAWINGS
 3. ALL LEVELS ARE IN METRES AND ARE TO MALIN HEAD DATUM
 4. ALL COORDINATES ARE IN METRES AND ARE TO IRISH TRANSVERSE MERCATOR
 5. DRAWINGS ARE TO BE READ IN CONJUNCTION WITH THE SPECIFICATION

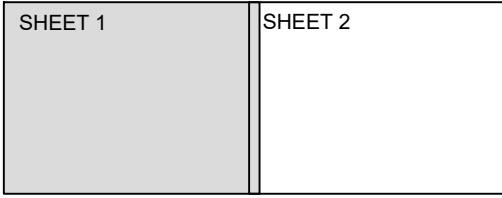

KEY PLAN

- LEGEND:
- PART 8 SITE BOUNDARY
 - CARRIAGEWAY - STANDARD ASPHALT SURFACING - EXISTING SURFACE TO BE MAINTAINED IF SUITABLE
 - PROPOSED MAINTENANCE FOOTPATH
 - PROPOSED TRAFFIC ISLAND
 - PROPOSED VERGE/ SOFT LANDSCAPED AREA
 - PROPOSED SHARED USE PATH
 - INDICATIVE LOCATION OF INTER-URBAN CYCLE ROUTE BY OTHERS
 - PROPOSED KERB
 - PROPOSED RETAINING WALL

© ORDNANCE SURVEY IRELAND LICENSE NR. AR 0082520. ORDNANCE SURVEY IRELAND & GOVERNMENT OF IRELAND.

ATKINS NOT TO BE HELD LIABLE FOR THE USE OF THIS DATA ON ANY PROJECT OTHER THAN CARRIGTWOHILL URDF INITIATIVE.



B	ISSUED FOR PART 8 PLANNING	FMD	01/22	JOC	RAN
A	ISSUED FOR PART 8 PLANNING	FMD	07/21	JOC	RAN
-	ISSUED FOR PART 8 PLANNING	KL	06/21	JOC	RAN
Rev	Description	By	Date	Chk'd	Auth



Member of the SNC-Lavalin Group


Atkins House, 150-155 Airside Business Park, Swords, Co. Dublin
Tel (+353) 01 810 8000
Fax (+353) 01 810 8001

Unit 2B, 2200 Cork Airport Business Park, Cork
Tel (+353) 021 429 0300
Fax (+353) 021 429 0360


2nd Floor Technology House Parkmore Technology Park, Galway
Tel (+353) 091 786 050
Fax (+353) 091 779 830

Clients	CORK COUNTY COUNCIL		
Project	CARRIGTWOHILL URDF INITIATIVE PUBLIC REALM INFRASTRUCTURE BUNDLE		

Purpose ISSUED FOR PLANNING			
Title N25 JUNCTION 3 (COBH CROSS) ADDITIONAL CAPACITY INTERIM MEASURES PROPOSED LAYOUT PLAN SHEET 1 OF 2			
Original Scale	Des/Drawn	Checked	Authorised
1:500	KL	JOC	RAN
Date	Date	Date	Date
15/06/21	15/06/21	15/06/21	15/06/21
Status	Drawing Number	Rev	
P	5194601-HTR-PR-DR-0041	B	

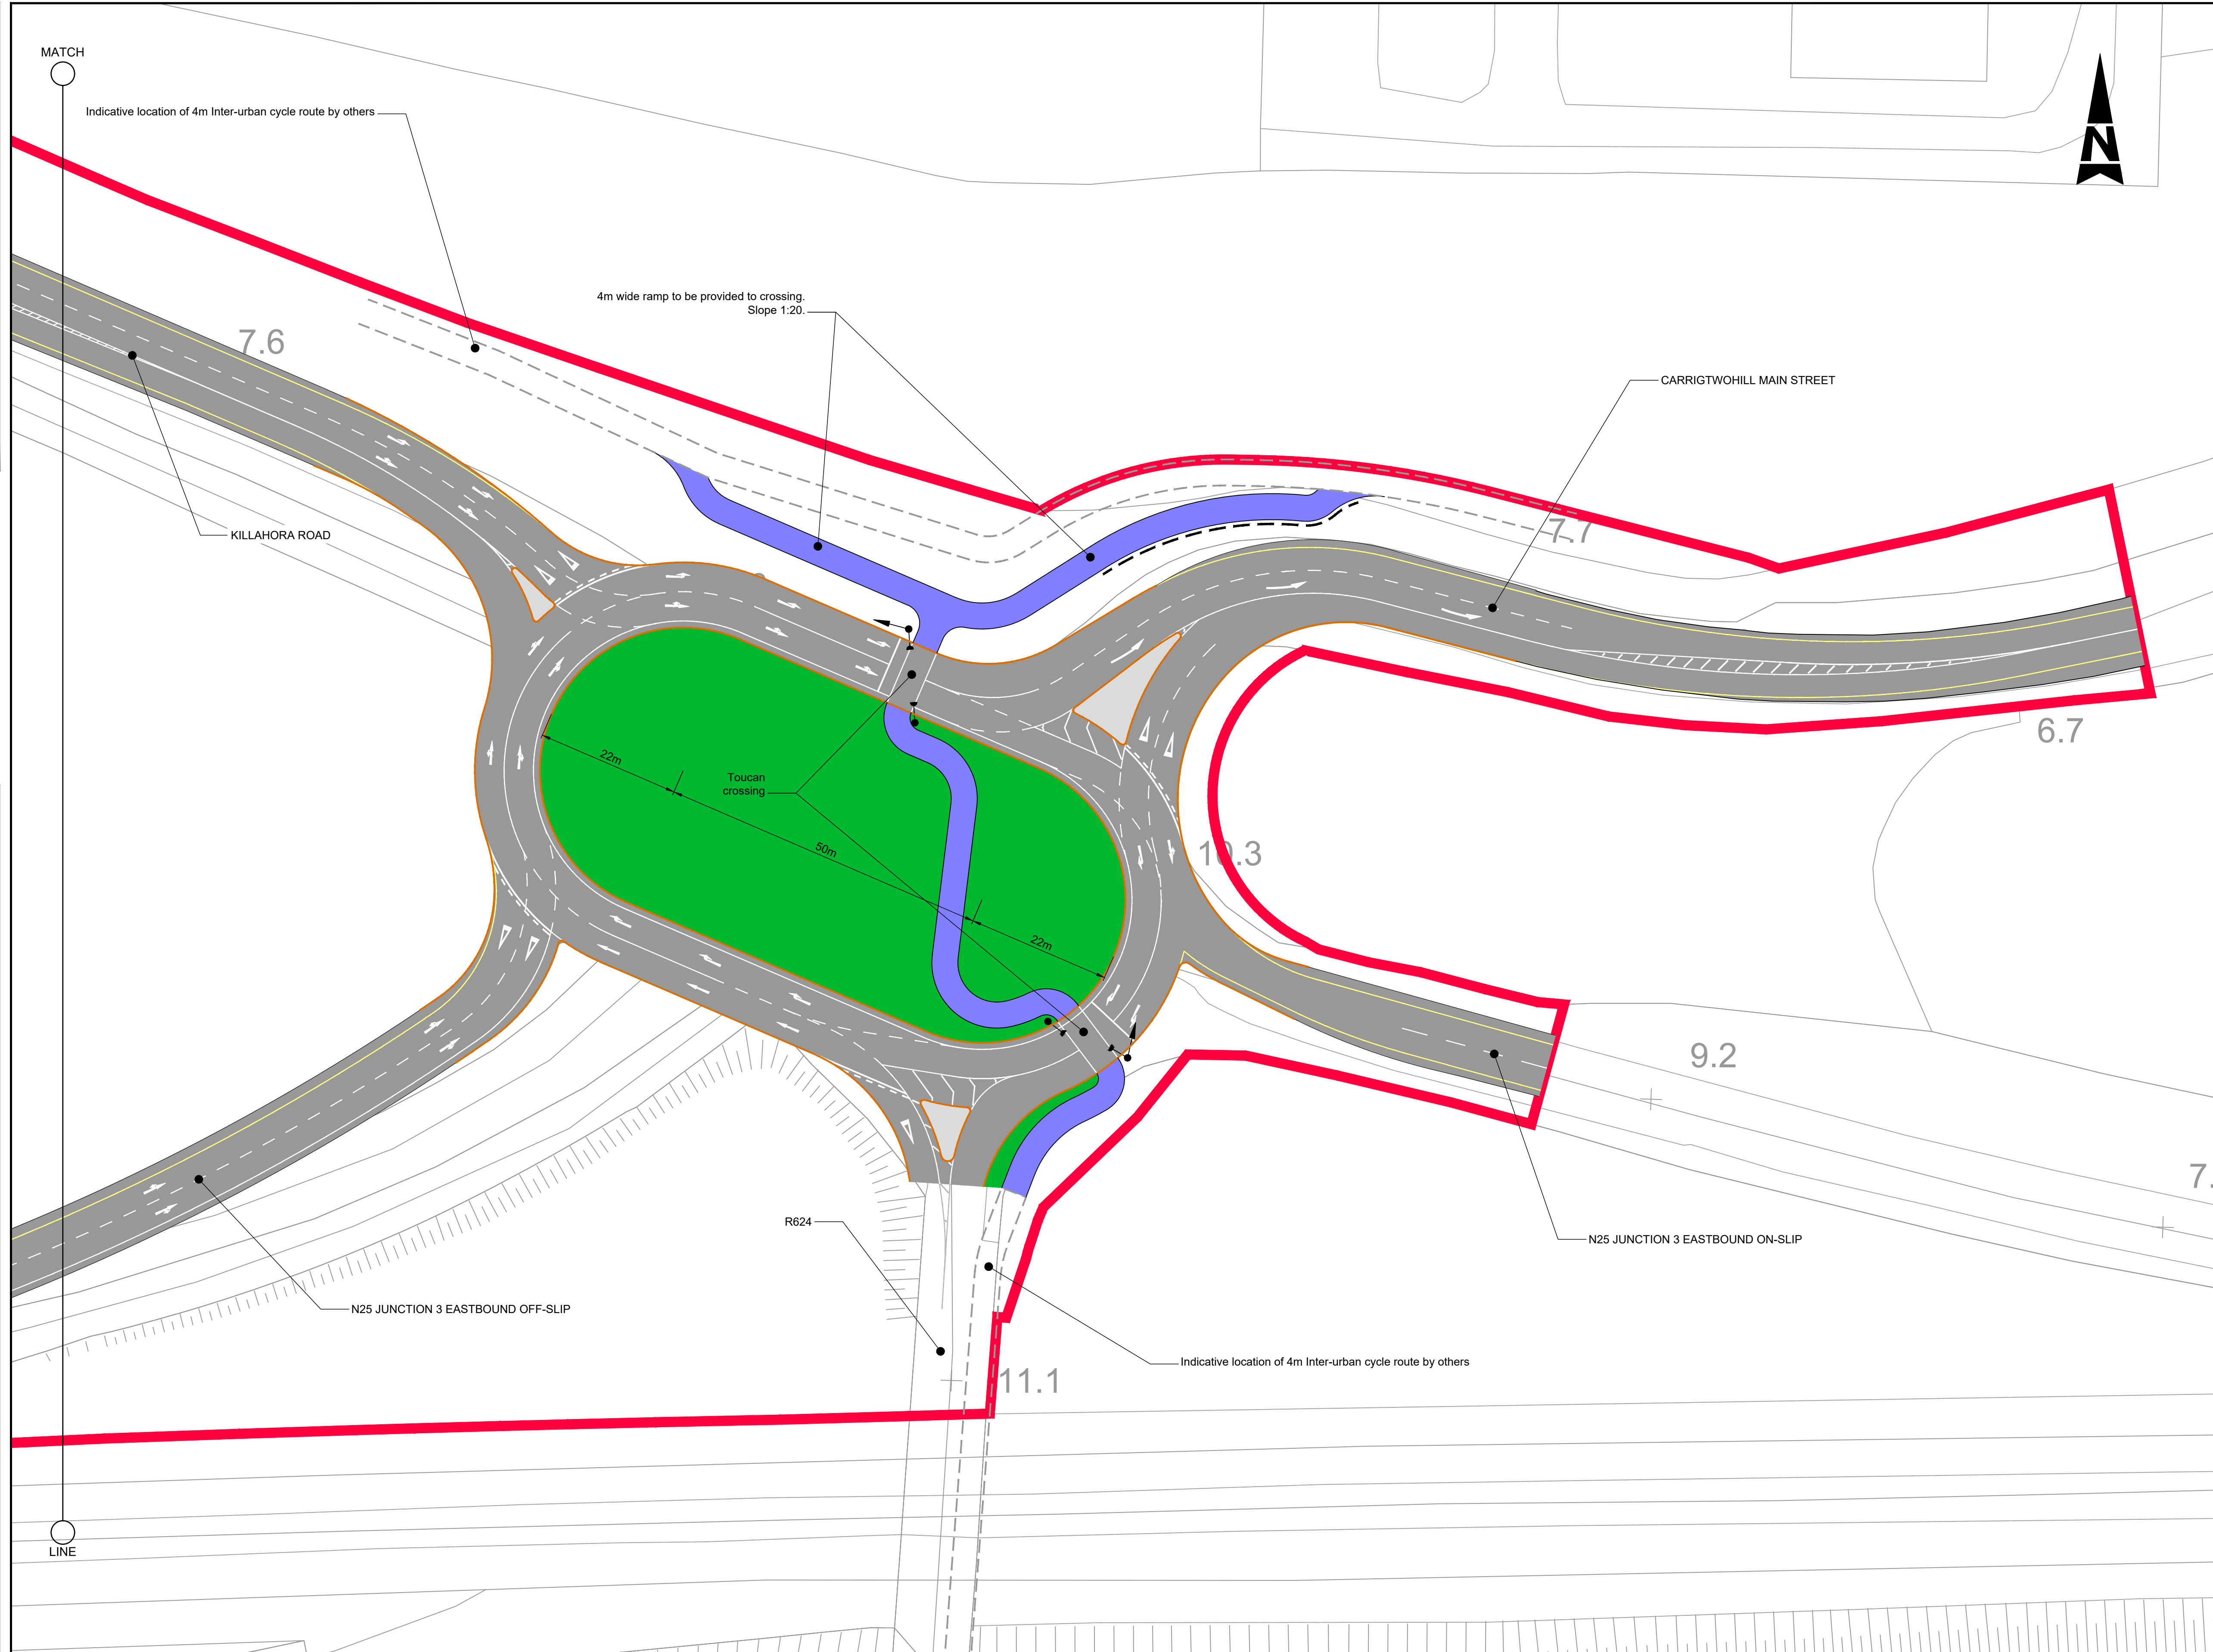

- GENERAL NOTES
1. ALL DIMENSIONS ARE IN MILLIMETRES UNLESS NOTED OTHERWISE
 2. ONLY WRITTEN DIMENSIONS SHALL BE USED. NO DIMENSIONS SHALL BE SCALED FROM THE DRAWINGS
 3. ALL LEVELS ARE IN METRES AND ARE TO MALIN HEAD DATUM
 4. ALL COORDINATES ARE IN METRES AND ARE TO IRISH TRANSVERSE MERCATOR
 5. DRAWINGS ARE TO BE READ IN CONJUNCTION WITH THE SPECIFICATION

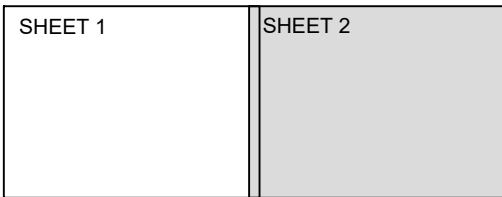

KEY PLAN

- LEGEND:
- PART 8 SITE BOUNDARY
 - CARRIAGEWAY - STANDARD ASPHALT SURFACING - EXISTING SURFACE TO BE MAINTAINED IF SUITABLE
 - PROPOSED MAINTENANCE FOOTPATH
 - PROPOSED TRAFFIC ISLAND
 - PROPOSED VERGE/ SOFT LANDSCAPED AREA
 - PROPOSED SHARED USE PATH
 - INDICATIVE LOCATION OF INTER-URBAN CYCLE ROUTE BY OTHERS
 - PROPOSED KERB
 - PROPOSED RETAINING WALL

Purpose		ISSUED FOR PLANNING			
Title N25 JUNCTION 3 (COBH CROSS) ADDITIONAL CAPACITY INTERIM MEASURES PROPOSED LAYOUT PLAN SHEET 2 OF 2					
Original Scale	Des/Drawn KL		Checked JOC	Authorised RAN	
	Date 15/06/21		Date 15/06/21	Date 15/06/21	
Status	Drawing Number			Rev	
P	5194601-HTR-PR-DR-0042			B	

© ORDNANCE SURVEY IRELAND LICENSE NR. AR 0082520. ORDNANCE SURVEY IRELAND & GOVERNMENT OF IRELAND.

ATKINS NOT TO BE HELD LIABLE FOR THE USE OF THIS DATA ON ANY PROJECT OTHER THAN CARRIGTWOHILL URDF INITIATIVE.

B	ISSUED FOR PART 8 PLANNING	FMD	01/22	JOC	RAN
A	ISSUED FOR PART 8 PLANNING	FMD	07/21	JOC	RAN
-	ISSUED FOR PART 8 PLANNING	KL	06/21	JOC	RAN
Rev	Description	By	Date	Chk'd	Auth

Atkins House, 150-155 Airside Business Park, Swords, Co. Dublin
Tel (+353) 01 810 8000
Fax (+353) 01 810 8001

Unit 2B, 2200 Cork Airport Business Park, Cork
Tel (+353) 021 429 0300
Fax (+353) 021 429 0360

2nd Floor Technology House Parkmore Technology Park, Galway
Tel (+353) 091 786 050
Fax (+353) 091 779 830

Clients

CORK COUNTY COUNCIL

Project

CARRIGTWOHILL URDF INITIATIVE
PUBLIC REALM INFRASTRUCTURE BUNDLE

Atkins

Member of the SNC-Lavalin Group