
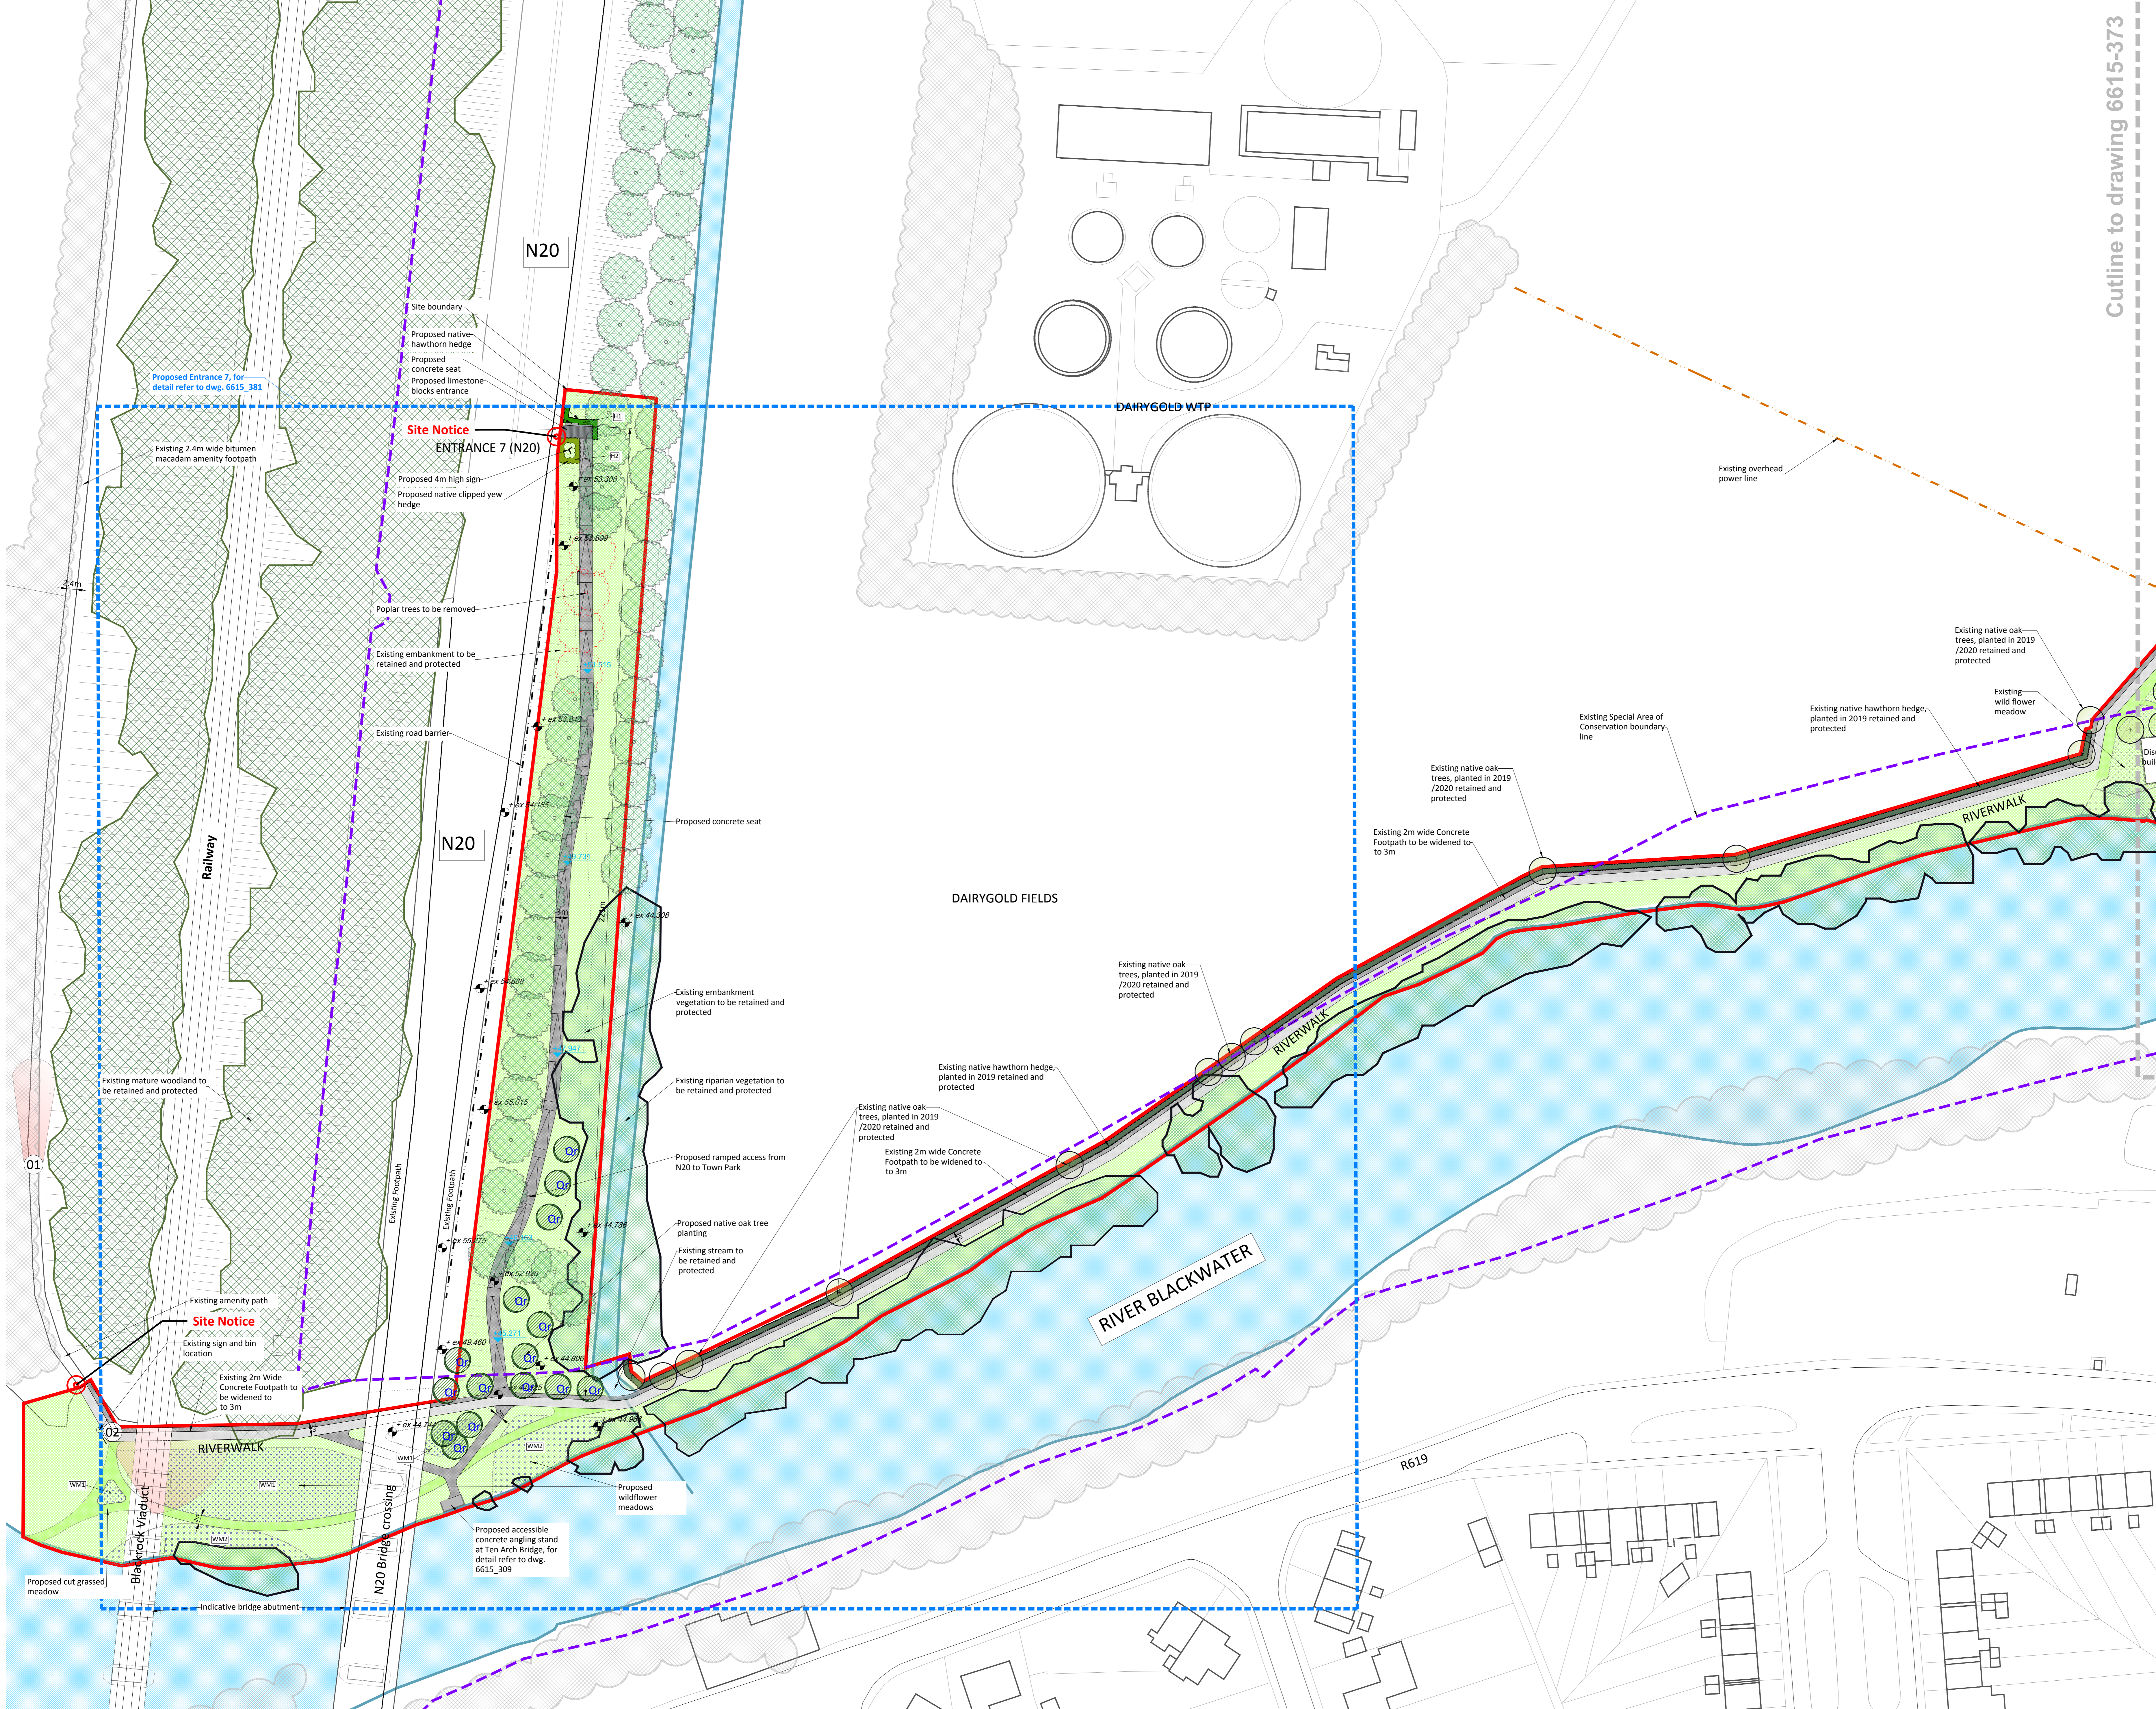


**PROPOSED PLANTING SCHEDULE:**

Abbr	Species	Tree Planting (2m clear stem)			Spacing	Quantity
		Height	Girth/Form	As Shown		
Qr	<i>Quercus robur</i>	5.5-5m	20-25cm/RB	As Shown	15	
Hedge Planting (Planted double staggered row)						
Key	Species	Height	Size & Form	Spacing	Quantity	
H1	<i>Crataegus monogyna</i> (15lm. m)	1.25-1.5m	1+2	@0.45m ctry/ 1in.m.	66	
H2	<i>Taxus baccata</i> (20lm. m)	40-50cm	1+2	@0.45m ctry/ 1in.m.	88	
Native Wildflower Meadow						
Key	Wildflower Meadow Type	Product Code	Area			
WM1	Species Rich Amenity Grassland	EC09	1020 sq.m.			
WM2	Wetland / Pond edge (Seasonally Flooded)	EC05	470 sq.m.			

SUPPLIER: Design By Nature - Monavea, Carlow, Ireland R93T289. Info@wildflowers.ie, or equivalent.

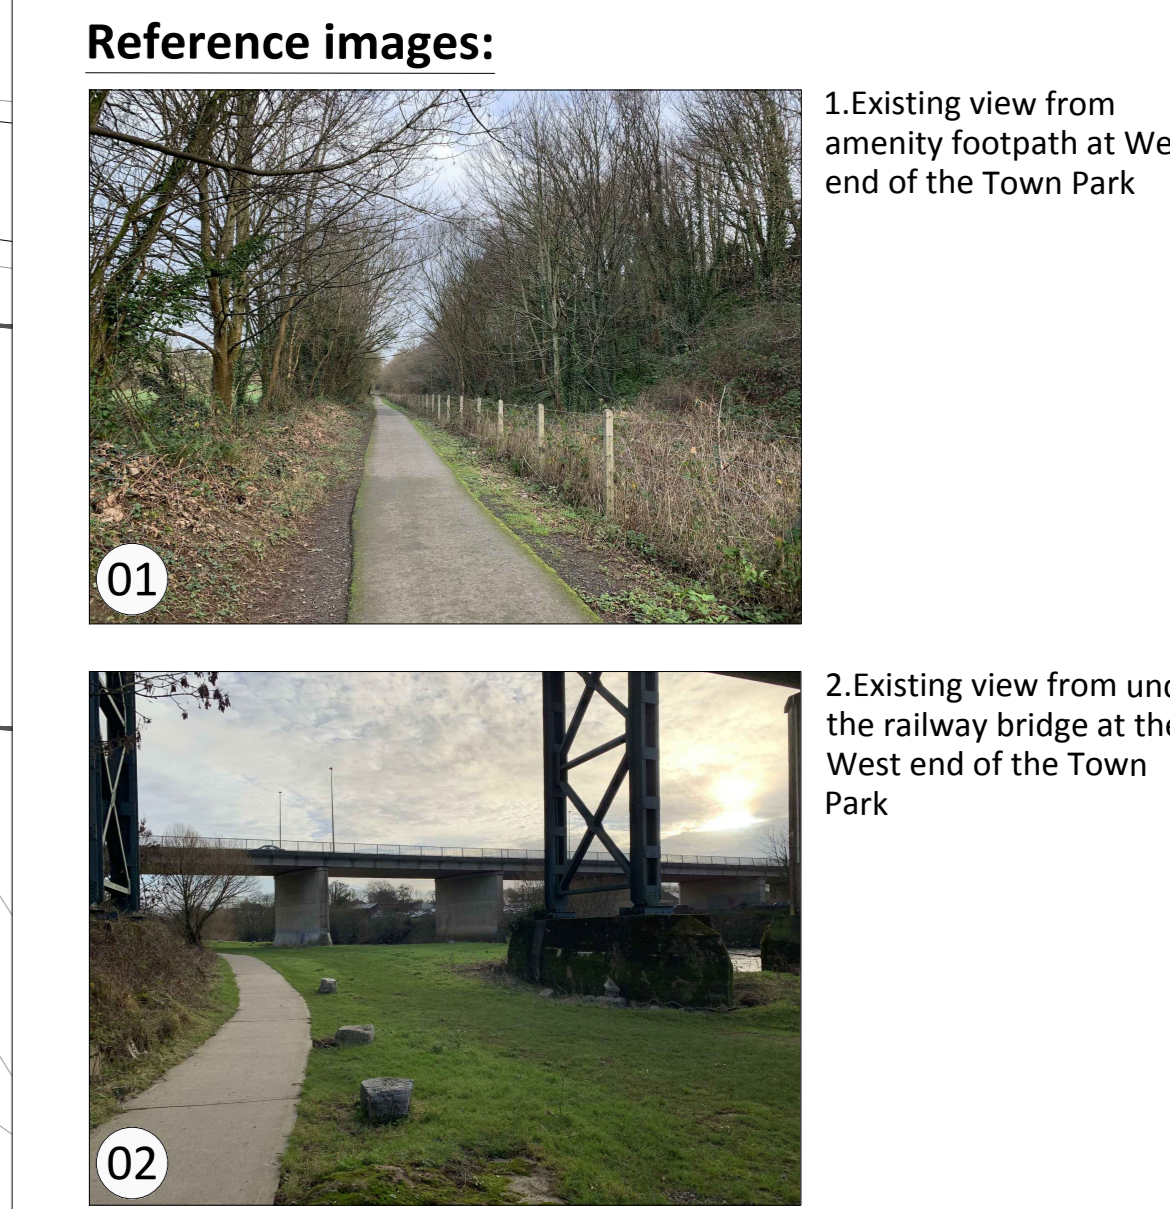


Cutline to drawing 6615-373

**Notes**

1. Existing view from amenity footpath at West end of the Town Park
2. Existing view from under the railway bridge at the West end of the Town Park

Rev	Date	Drawn	Checked	Description
01	26/02/2021	AM	DR	Issue for Planning
02	23/02/2021	LM	DR	Planning Draft

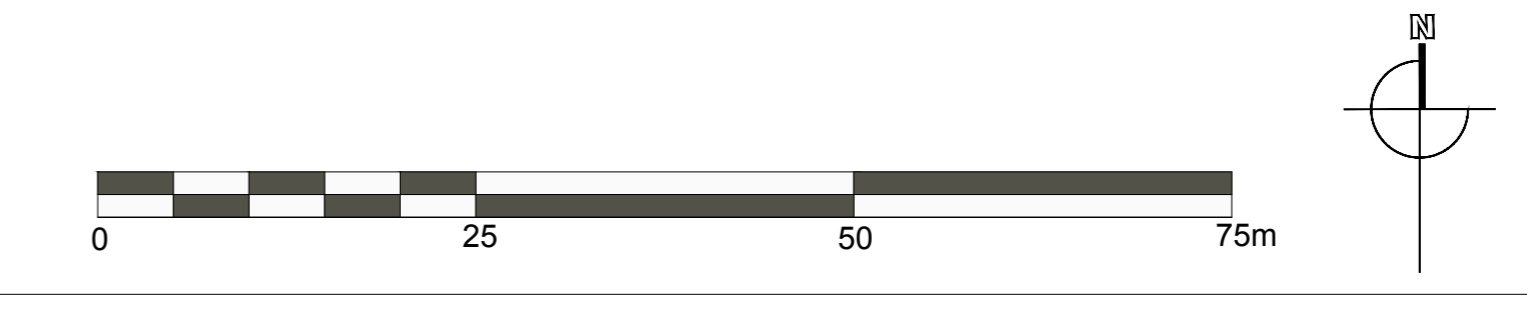

Project No. **6615**

Project Name: **Town Park, Skate Park & Pump Track Part XAB Planning Application**

Drawing No. **372** Rev. **01**

Date: **26/02/2021**

Author: **AK** Designer: **DB** Checker: **DB**

**BSM**  
Est. 1968