



- Train Station
- Proposed Train Station
- Regional Bus Stop
- Shopping/Retail
- Restaurant/Cafe
- Pharmacy
- Bank
- Hotel
- Church
- Post Office
- Primary School / Creche
- Credit Union
- Sports Complex
- Gym
- Residential
- Commercial/Office
- Industrial
- Proposed Ped/Cyc Crossing
- Proposed Park & Ride
- Proposed Mobility Hub

- Regional Bus Route (Proposed)
- New Road Layout
- Existing Road Layout
- Regional Bus Stops
- Proposed 30km/h Gateway
- Ped/Cycle Crossing



Barry Transportation
 3 Eastgate Road
 Eastgate Business Park
 Little Island
 Co. Cork, T45 KH74
 Ph: 021 475 7800
 Email: info@jbbarry.ie
 Web: www.barrytransportation.ie


Notes
 1. This drawing is the property of Barry Transportation. It is a confidential document and must not be copied, used, or its contents divulged without prior written consent.
 2. All levels are referred to Ordnance Survey Datum, Mean Head.
 3. DO NOT SCALE, use figured dimensions only, if in doubt ask.
 4. Grid is to local co-ordinates relative to design.

Rev	Date	By	Amendments

Job
LITTLE ISLAND TRANSPORTATION STUDY

Title
PROPOSED PUBLIC TRANSPORT ROUTES

Issue Details		Office Use Only	
Designed: AO'N	Check	X	Job No. Y17308
Drawn: MH	Approval		Date: 22.03.18
Checked: TD	Tender		Drawing No.
Approved: AA	Construction		Rev.
Scale: NTS	Record		File Ref. Y17308

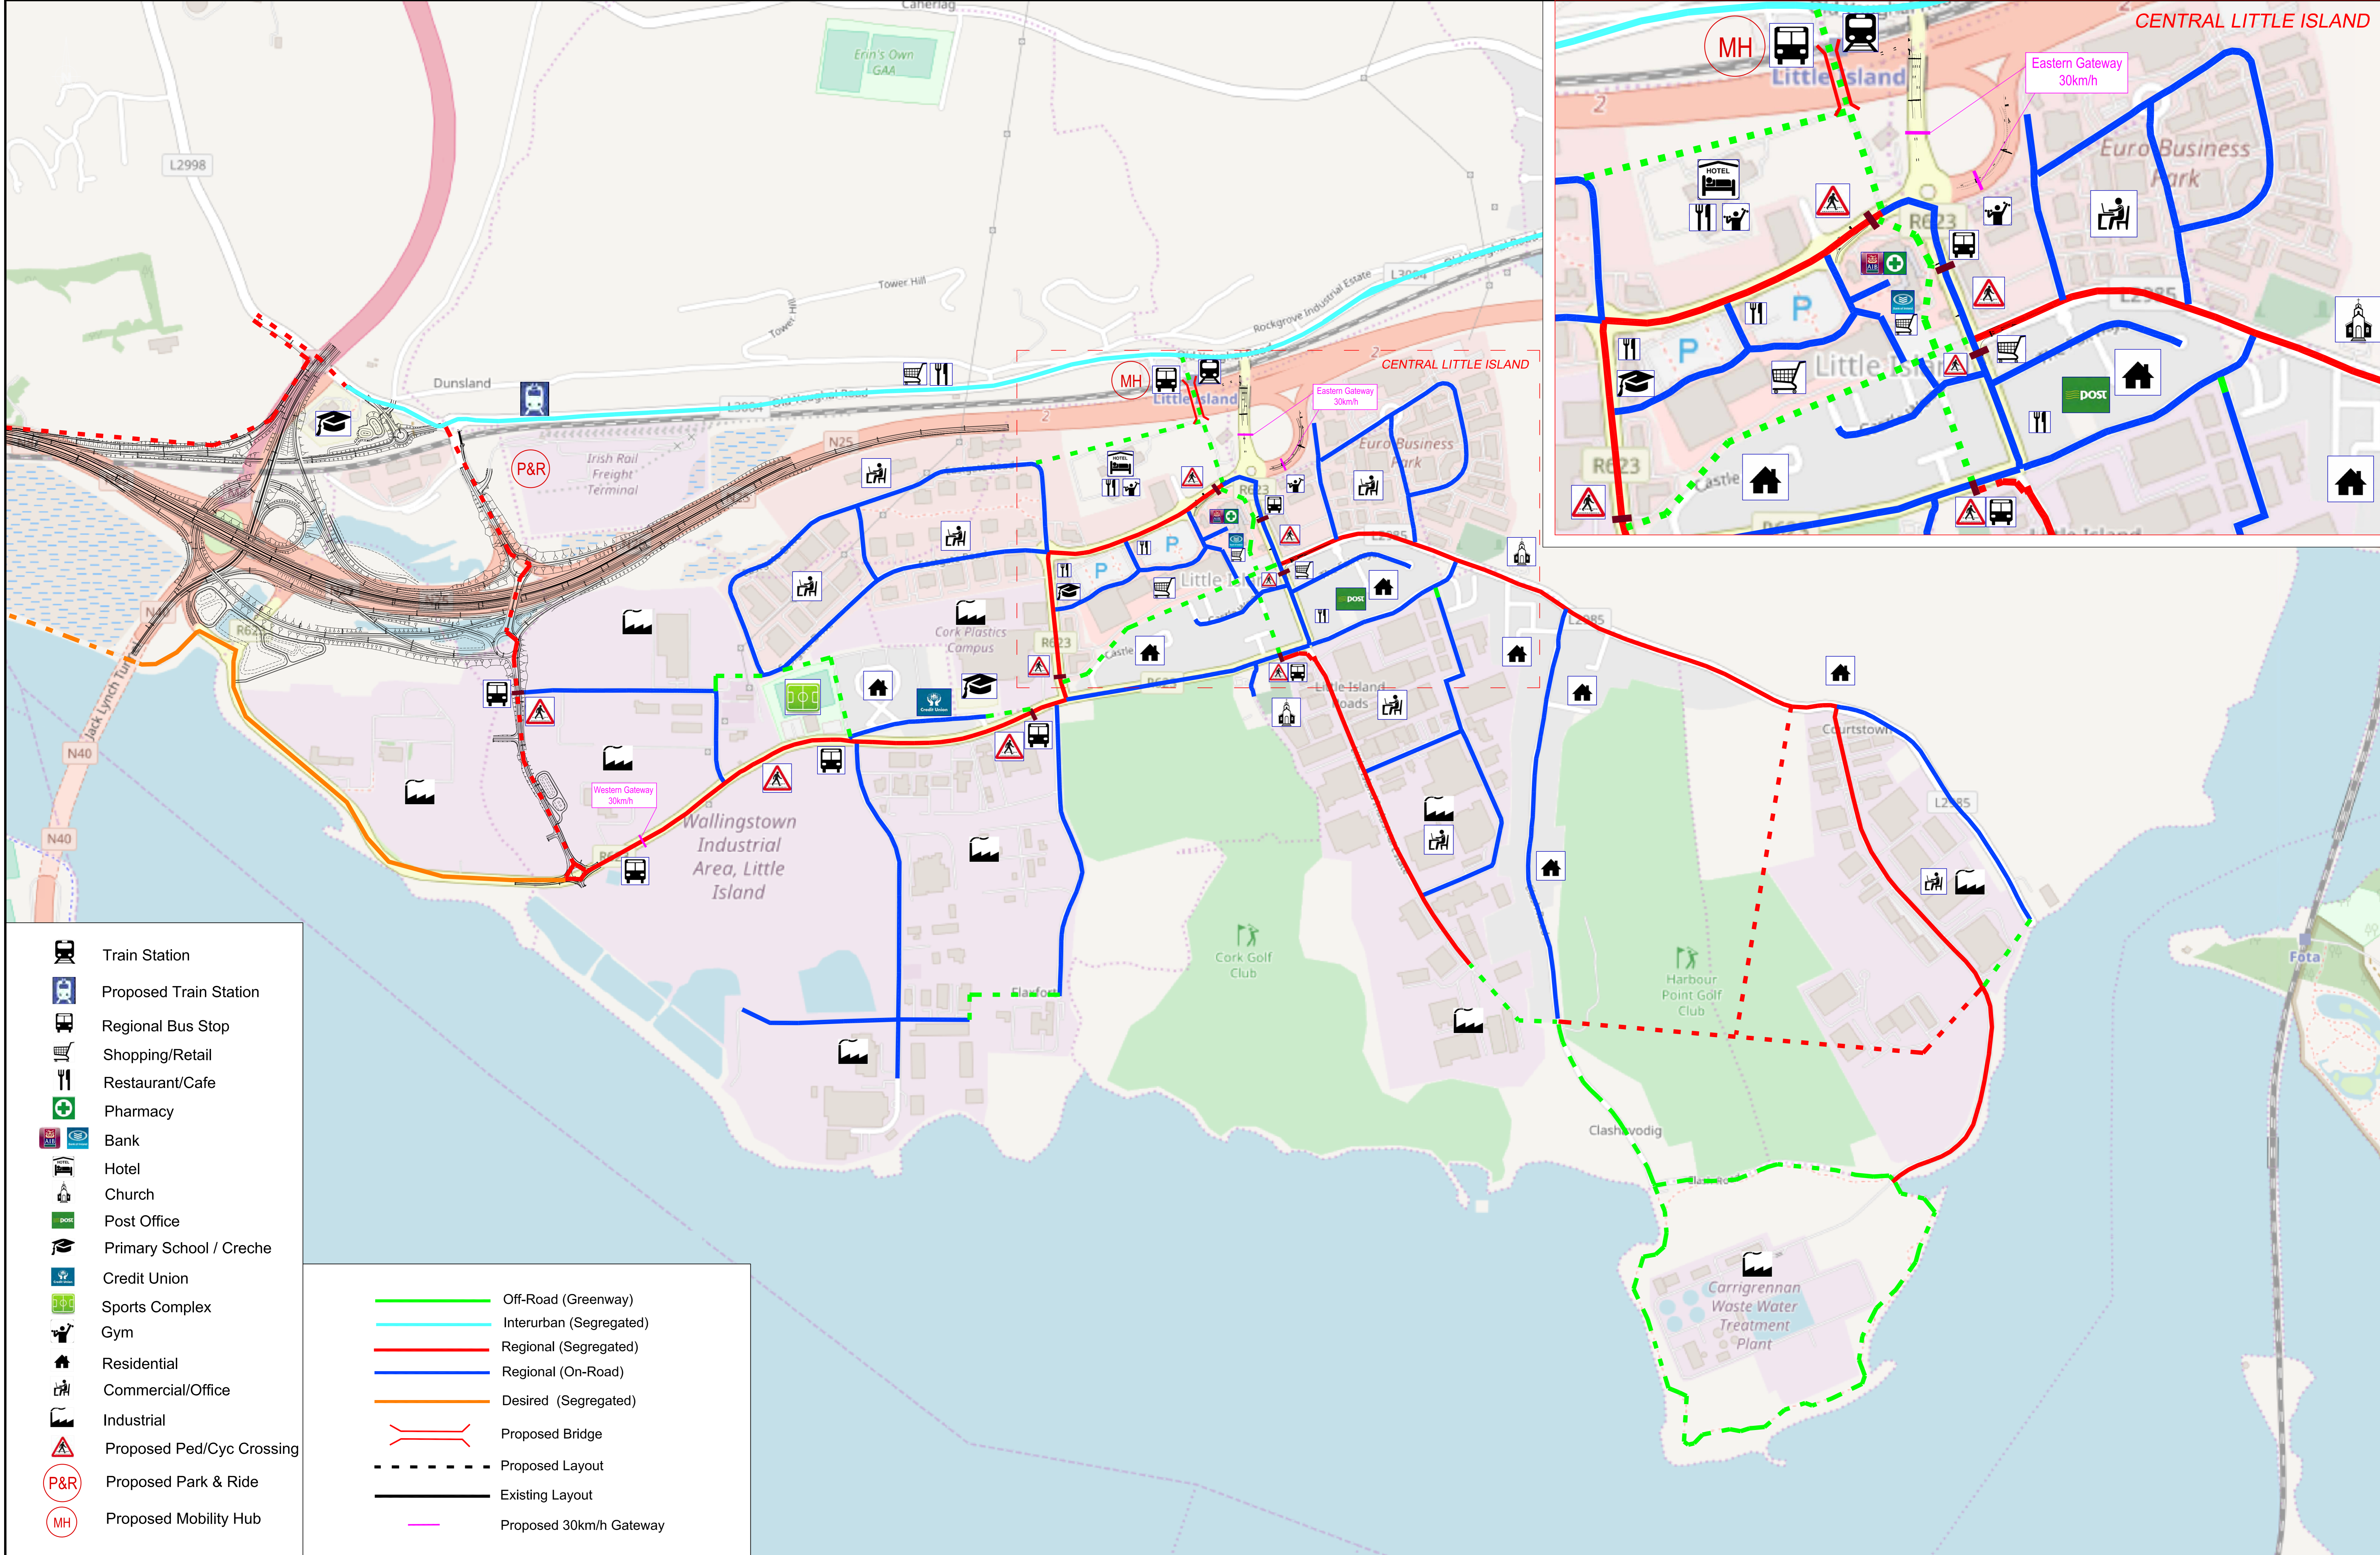

- Train Station
- Proposed Train Station
- Regional Bus Stop
- Shopping/Retail
- Restaurant/Cafe
- Pharmacy
- Bank
- Hotel
- Church
- Post Office
- Primary School / Creche
- Credit Union
- Sports Complex
- Gym
- Residential
- Commercial/Office
- Industrial
- Proposed Ped/Cyc Crossing
- Proposed Park & Ride
- Proposed Mobility Hub

- Off-Road (Greenway)
- Interurban (Segregated)
- Regional (Segregated)
- Regional (On-Road)
- Desired (Segregated)
- Proposed Bridge
- Proposed Layout
- Existing Layout
- Proposed 30km/h Gateway



Cork County Council
Comhairle Contae Chorcaí



Barry Transportation
3 Eastgate Road
Eastgate Business Park
Little Island
Co. Cork, T45 KH74

Ph: 021 475 7800
Email: info@jbbarry.ie
Web: www.barrytransportation.ie


Notes
1. This drawing is the property of Barry Transportation. It is a confidential document and must not be copied, used, or its contents divulged without prior written consent.
2. All levels are referred to Ordnance Survey Datum, Mean Head.
3. DO NOT SCALE, use figured dimensions only, if in doubt ask.
4. Grid is to local co-ordinates relative to design.

Rev	Date	By	Amendments

Job
LITTLE ISLAND TRANSPORTATION STUDY

Title
PROPOSED CYCLE ROUTES

Issue Details		Office Use Only	
Designed: AO'N	Check	X	Job No. Y17308
Drawn: MH	Approval		Date: 23.03.18
Checked: TD	Tender		Drawing No.
Approved: AA	Construction		Rev.
Scale: NTS	Record		File Ref. Y17308

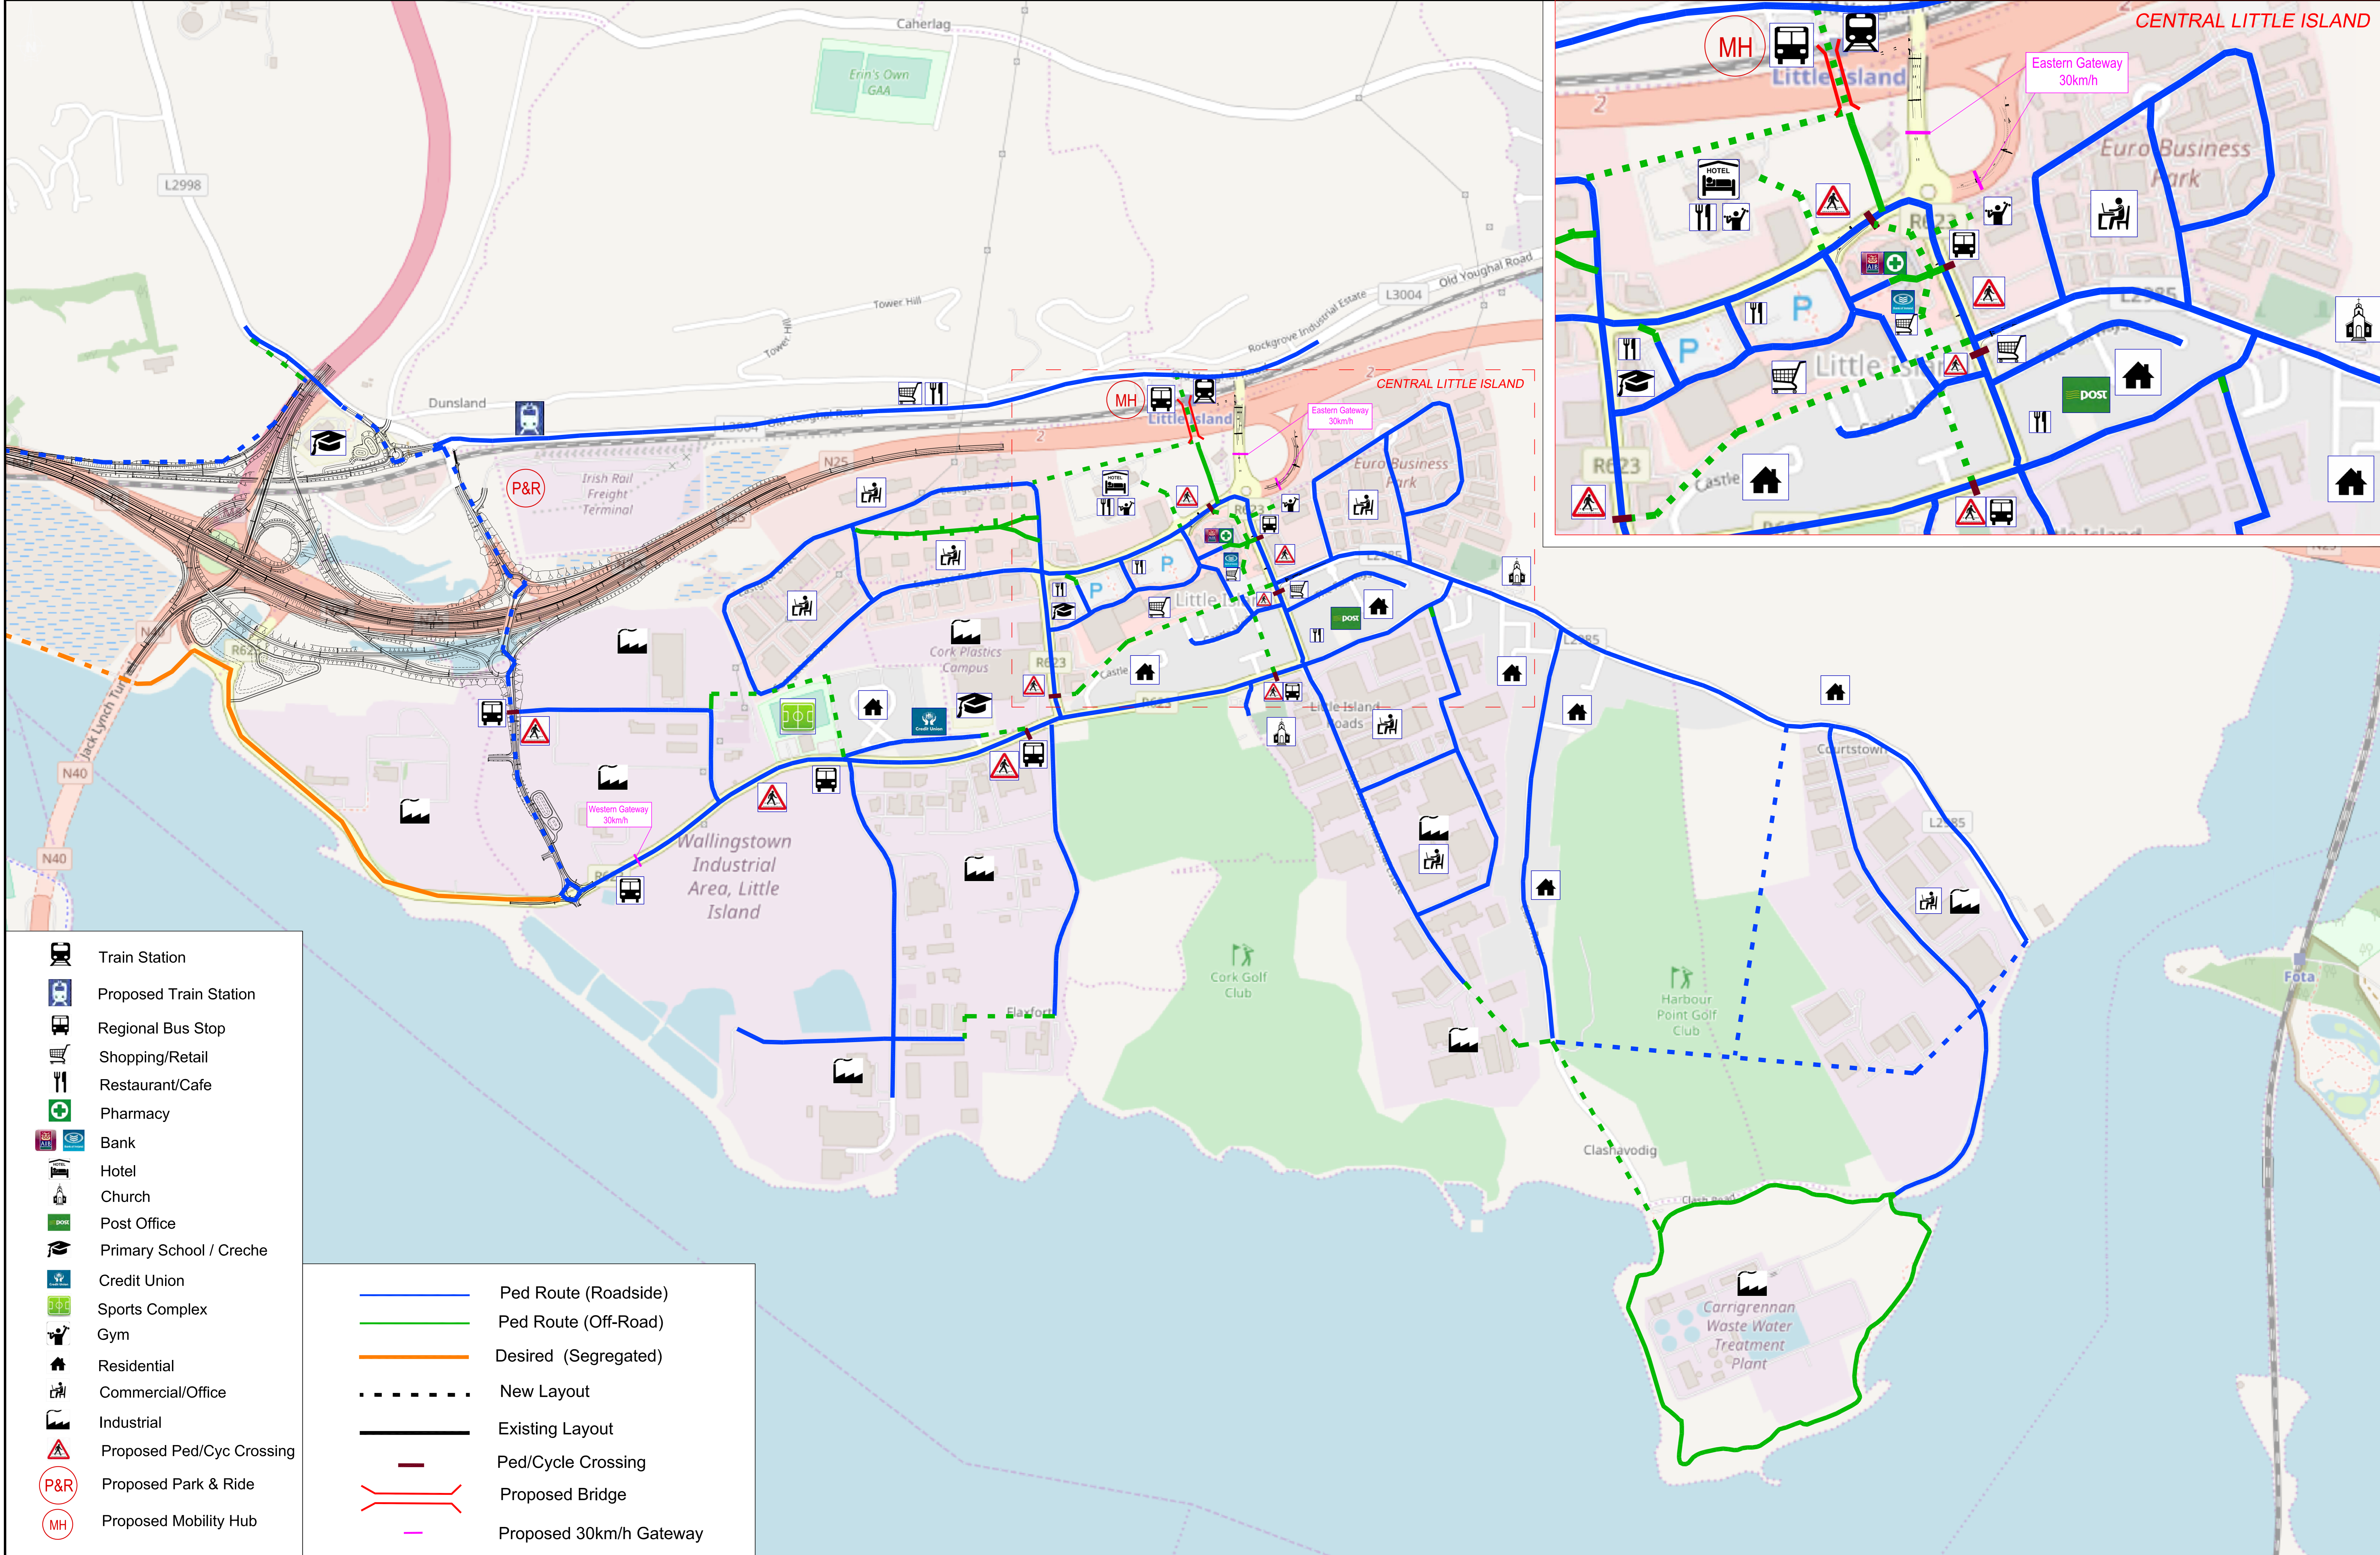


- Train Station
- Proposed Train Station
- Regional Bus Stop
- Shopping/Retail
- Restaurant/Cafe
- Pharmacy
- Bank
- Hotel
- Church
- Post Office
- Primary School / Creche
- Credit Union
- Sports Complex
- Gym
- Residential
- Commercial/Office
- Industrial
- Proposed Ped/Cyc Crossing
- Proposed Park & Ride
- Proposed Mobility Hub

- Ped Route (Roadside)
- Ped Route (Off-Road)
- Desired (Segregated)
- New Layout
- Existing Layout
- Ped/Cycle Crossing
- Proposed Bridge
- Proposed 30km/h Gateway

Rev	Date	By	Amendments

Issue Details		Office Use Only	
Designed: AO'N	Check	X	Job No. Y17308
Drawn: MH	Approval		Date: 22.03.18
Checked: TD	Tender		Drawing No.
Approved: AA	Construction		Rev.
Scale: NTS	Record		File Ref. Y17308

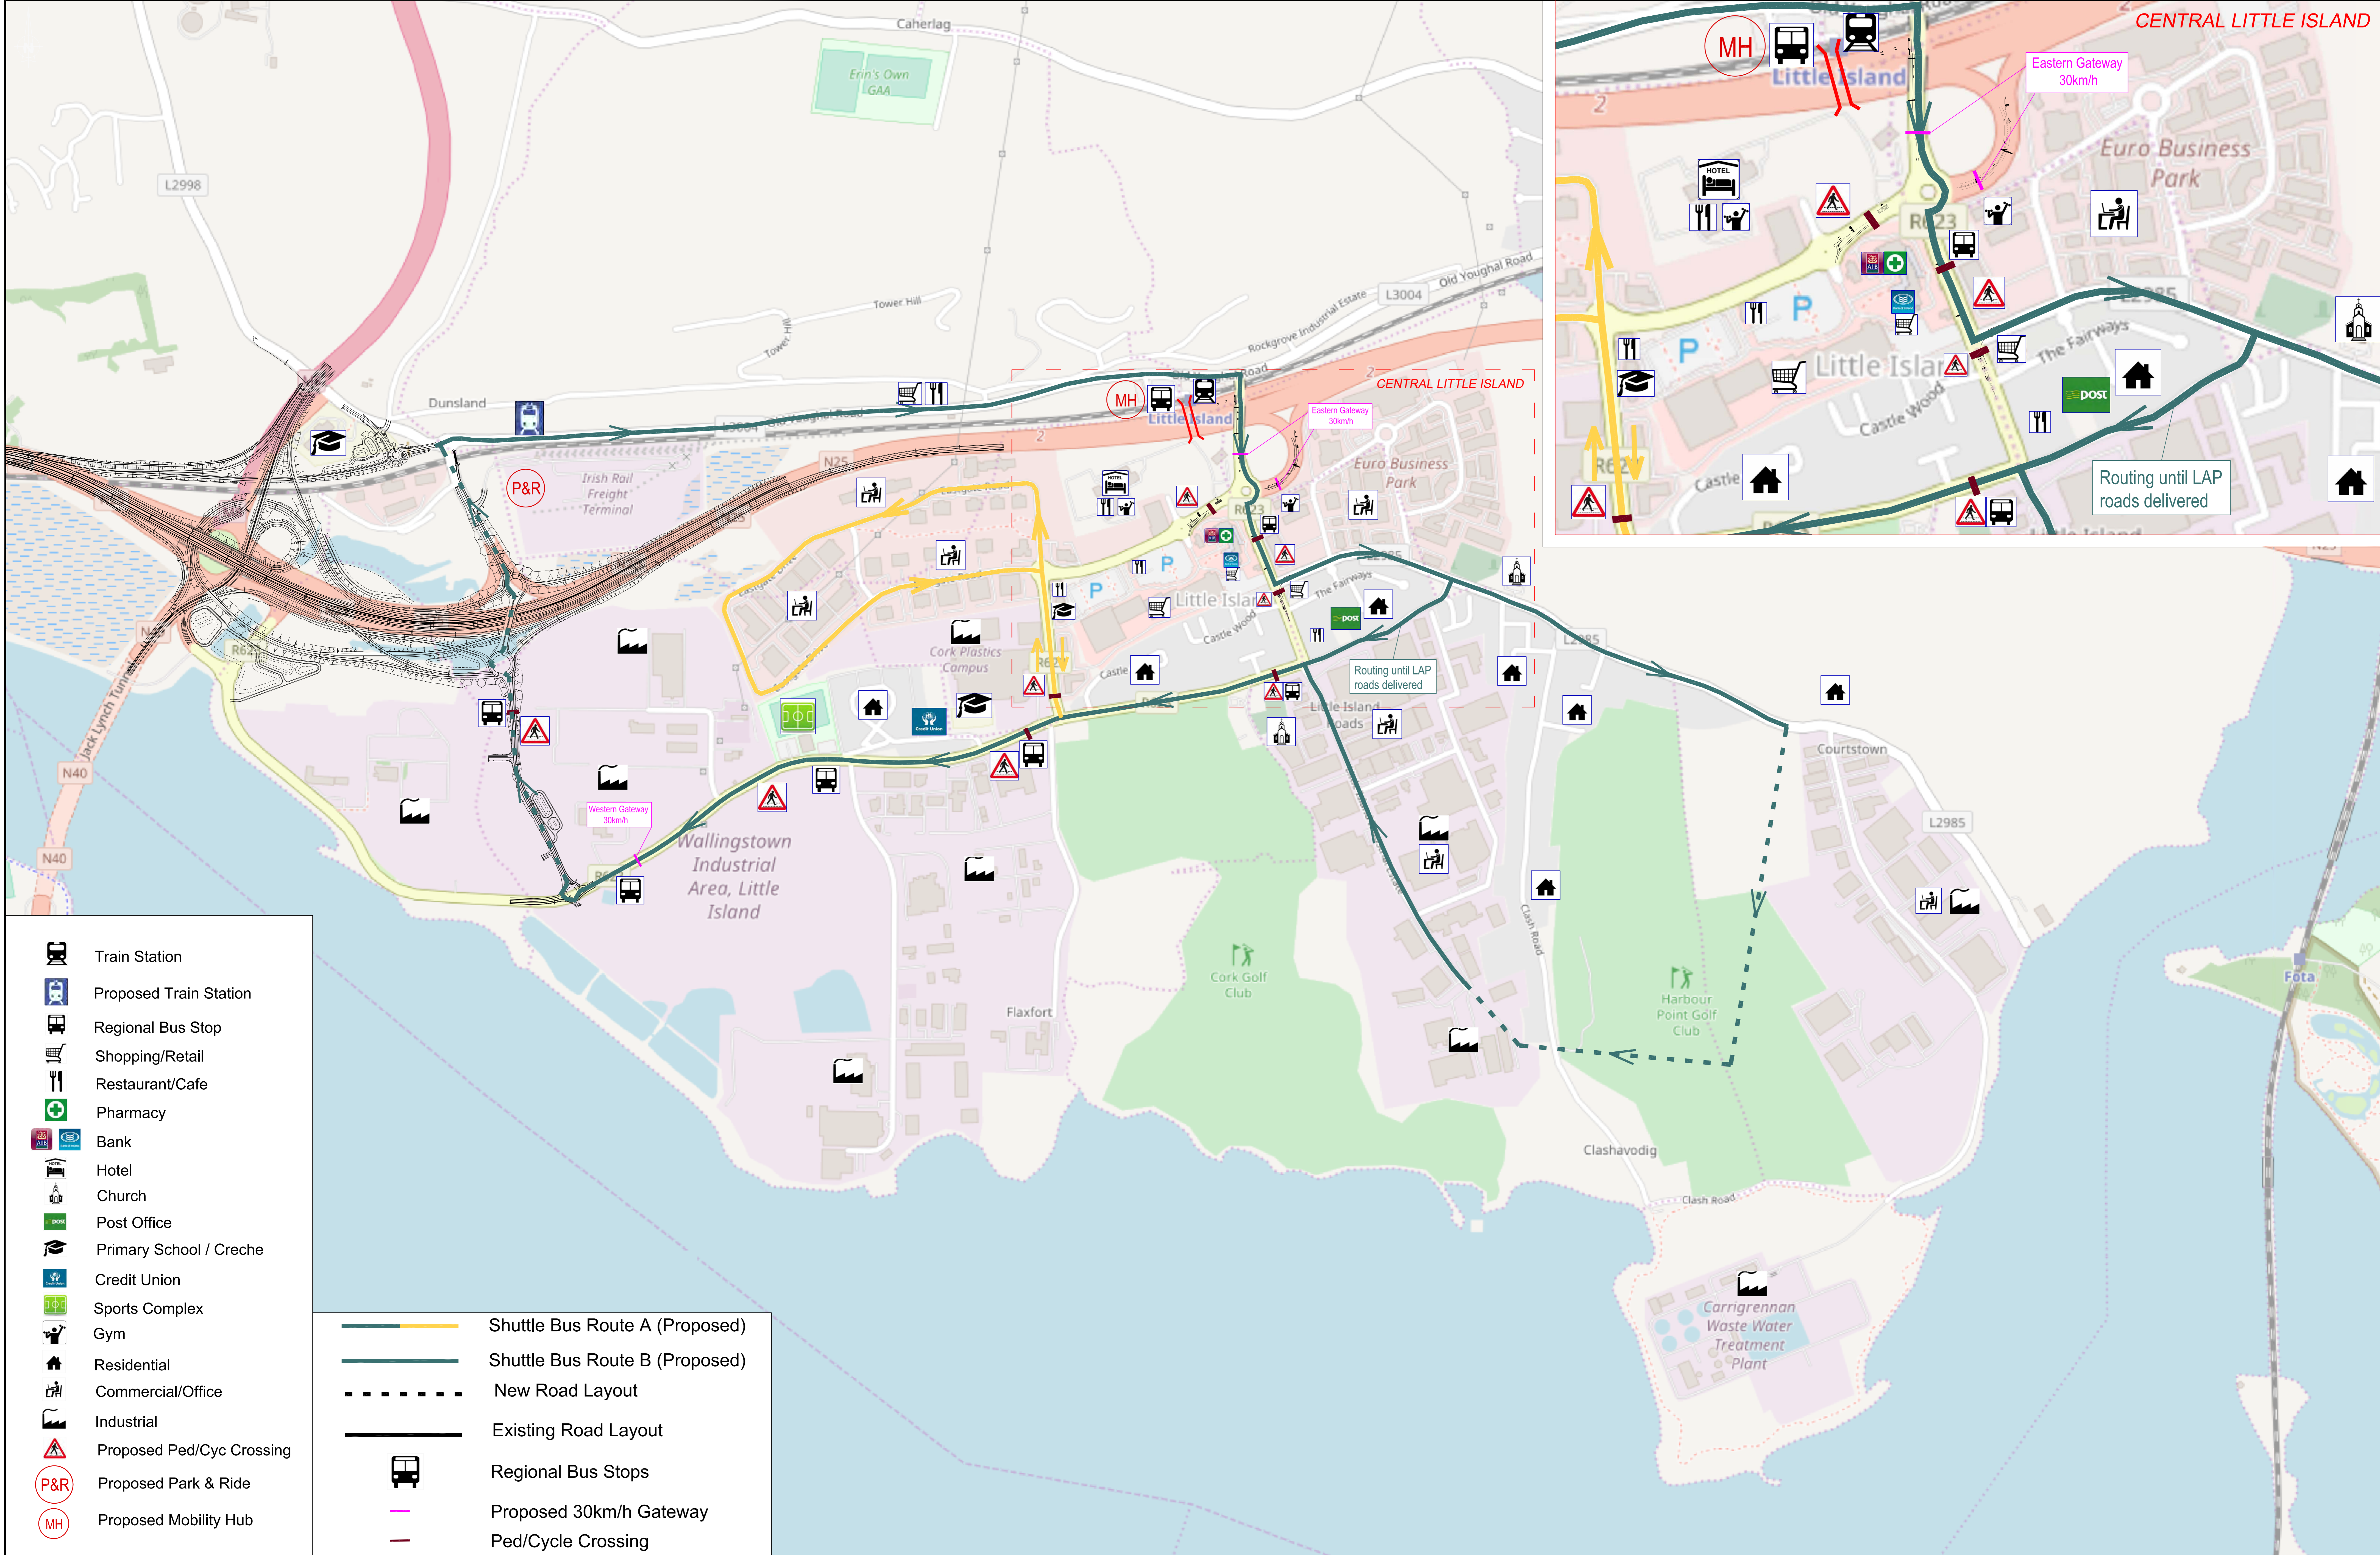

- Train Station
- Proposed Train Station
- Regional Bus Stop
- Shopping/Retail
- Restaurant/Cafe
- Pharmacy
- Bank
- Hotel
- Church
- Post Office
- Primary School / Creche
- Credit Union
- Sports Complex
- Gym
- Residential
- Commercial/Office
- Industrial
- Proposed Ped/Cyc Crossing
- Proposed Park & Ride
- Proposed Mobility Hub

- Shuttle Bus Route A (Proposed)
- Shuttle Bus Route B (Proposed)
- New Road Layout
- Existing Road Layout
- Regional Bus Stops
- Proposed 30km/h Gateway
- Ped/Cycle Crossing



Barry Transportation
 3 Eastgate Road
 Eastgate Business Park
 Little Island
 Co. Cork, T45 KH74
 Ph: 021 475 7800
 Email: info@jbbarry.ie
 Web: www.barrytransportation.ie

Notes
 1. This drawing is the property of Barry Transportation. It is a confidential document and must not be copied, used, or its contents divulged without prior written consent.
 2. All levels are referred to Ordnance Survey Datum, Mean Head.
 3. DO NOT SCALE, use figured dimensions only, if in doubt ask.
 4. Grid is to local co-ordinates relative to design.

Rev	Date	By	Amendments

Job
LITTLE ISLAND TRANSPORTATION STUDY

Title
PROPOSED PUBLIC TRANSPORT ROUTES

Issue Details		Office Use Only	
Designed: AO'N	Check	X	Job No. Y17308
Drawn: MH	Approval		Date: 22.03.18
Checked: TD	Tender		Drawing No.
Approved: AA	Construction		Rev.
Scale: NTS	Record		File Ref. Y17308