



Cork County Council
Comhairle Contae Chorcaí



Barry Transportation
3 Eastgate Road
Eastgate Business Park
Little Island
Co. Cork, T45 KH74

Ph: 021 475 7800
Email: info@jbbarry.ie
Web: www.barrytransportation.ie

Notes
1. This drawing is the property of Barry Transportation. It is a confidential document and must not be copied, used, or its contents divulged without prior written consent.
2. All levels are referred to Ordnance Survey Datum, Mean Head.
3. DO NOT SCALE, use figured dimensions only, if in doubt ask.
4. Grid is to local co-ordinates relative to design.

Rev	Date	By	Amendments


Job

**LITTLE ISLAND
TRANSPORTATION STUDY**

Title

**PROPOSED PRELIMINARY
JUNCTION AND ROUTE
DESIGN - OVERALL LAYOUT**

Issue Details				Office Use Only	
Designed:	TD	Check	X	Job No.	Y17308
Drawn:	MH	Approval		Date:	11.04.18
Checked:	TF	Tender		Drawing No.	
Approved:	AA	Construction			Rev.
Scale:	NTS	Record		File Ref.	Y17308

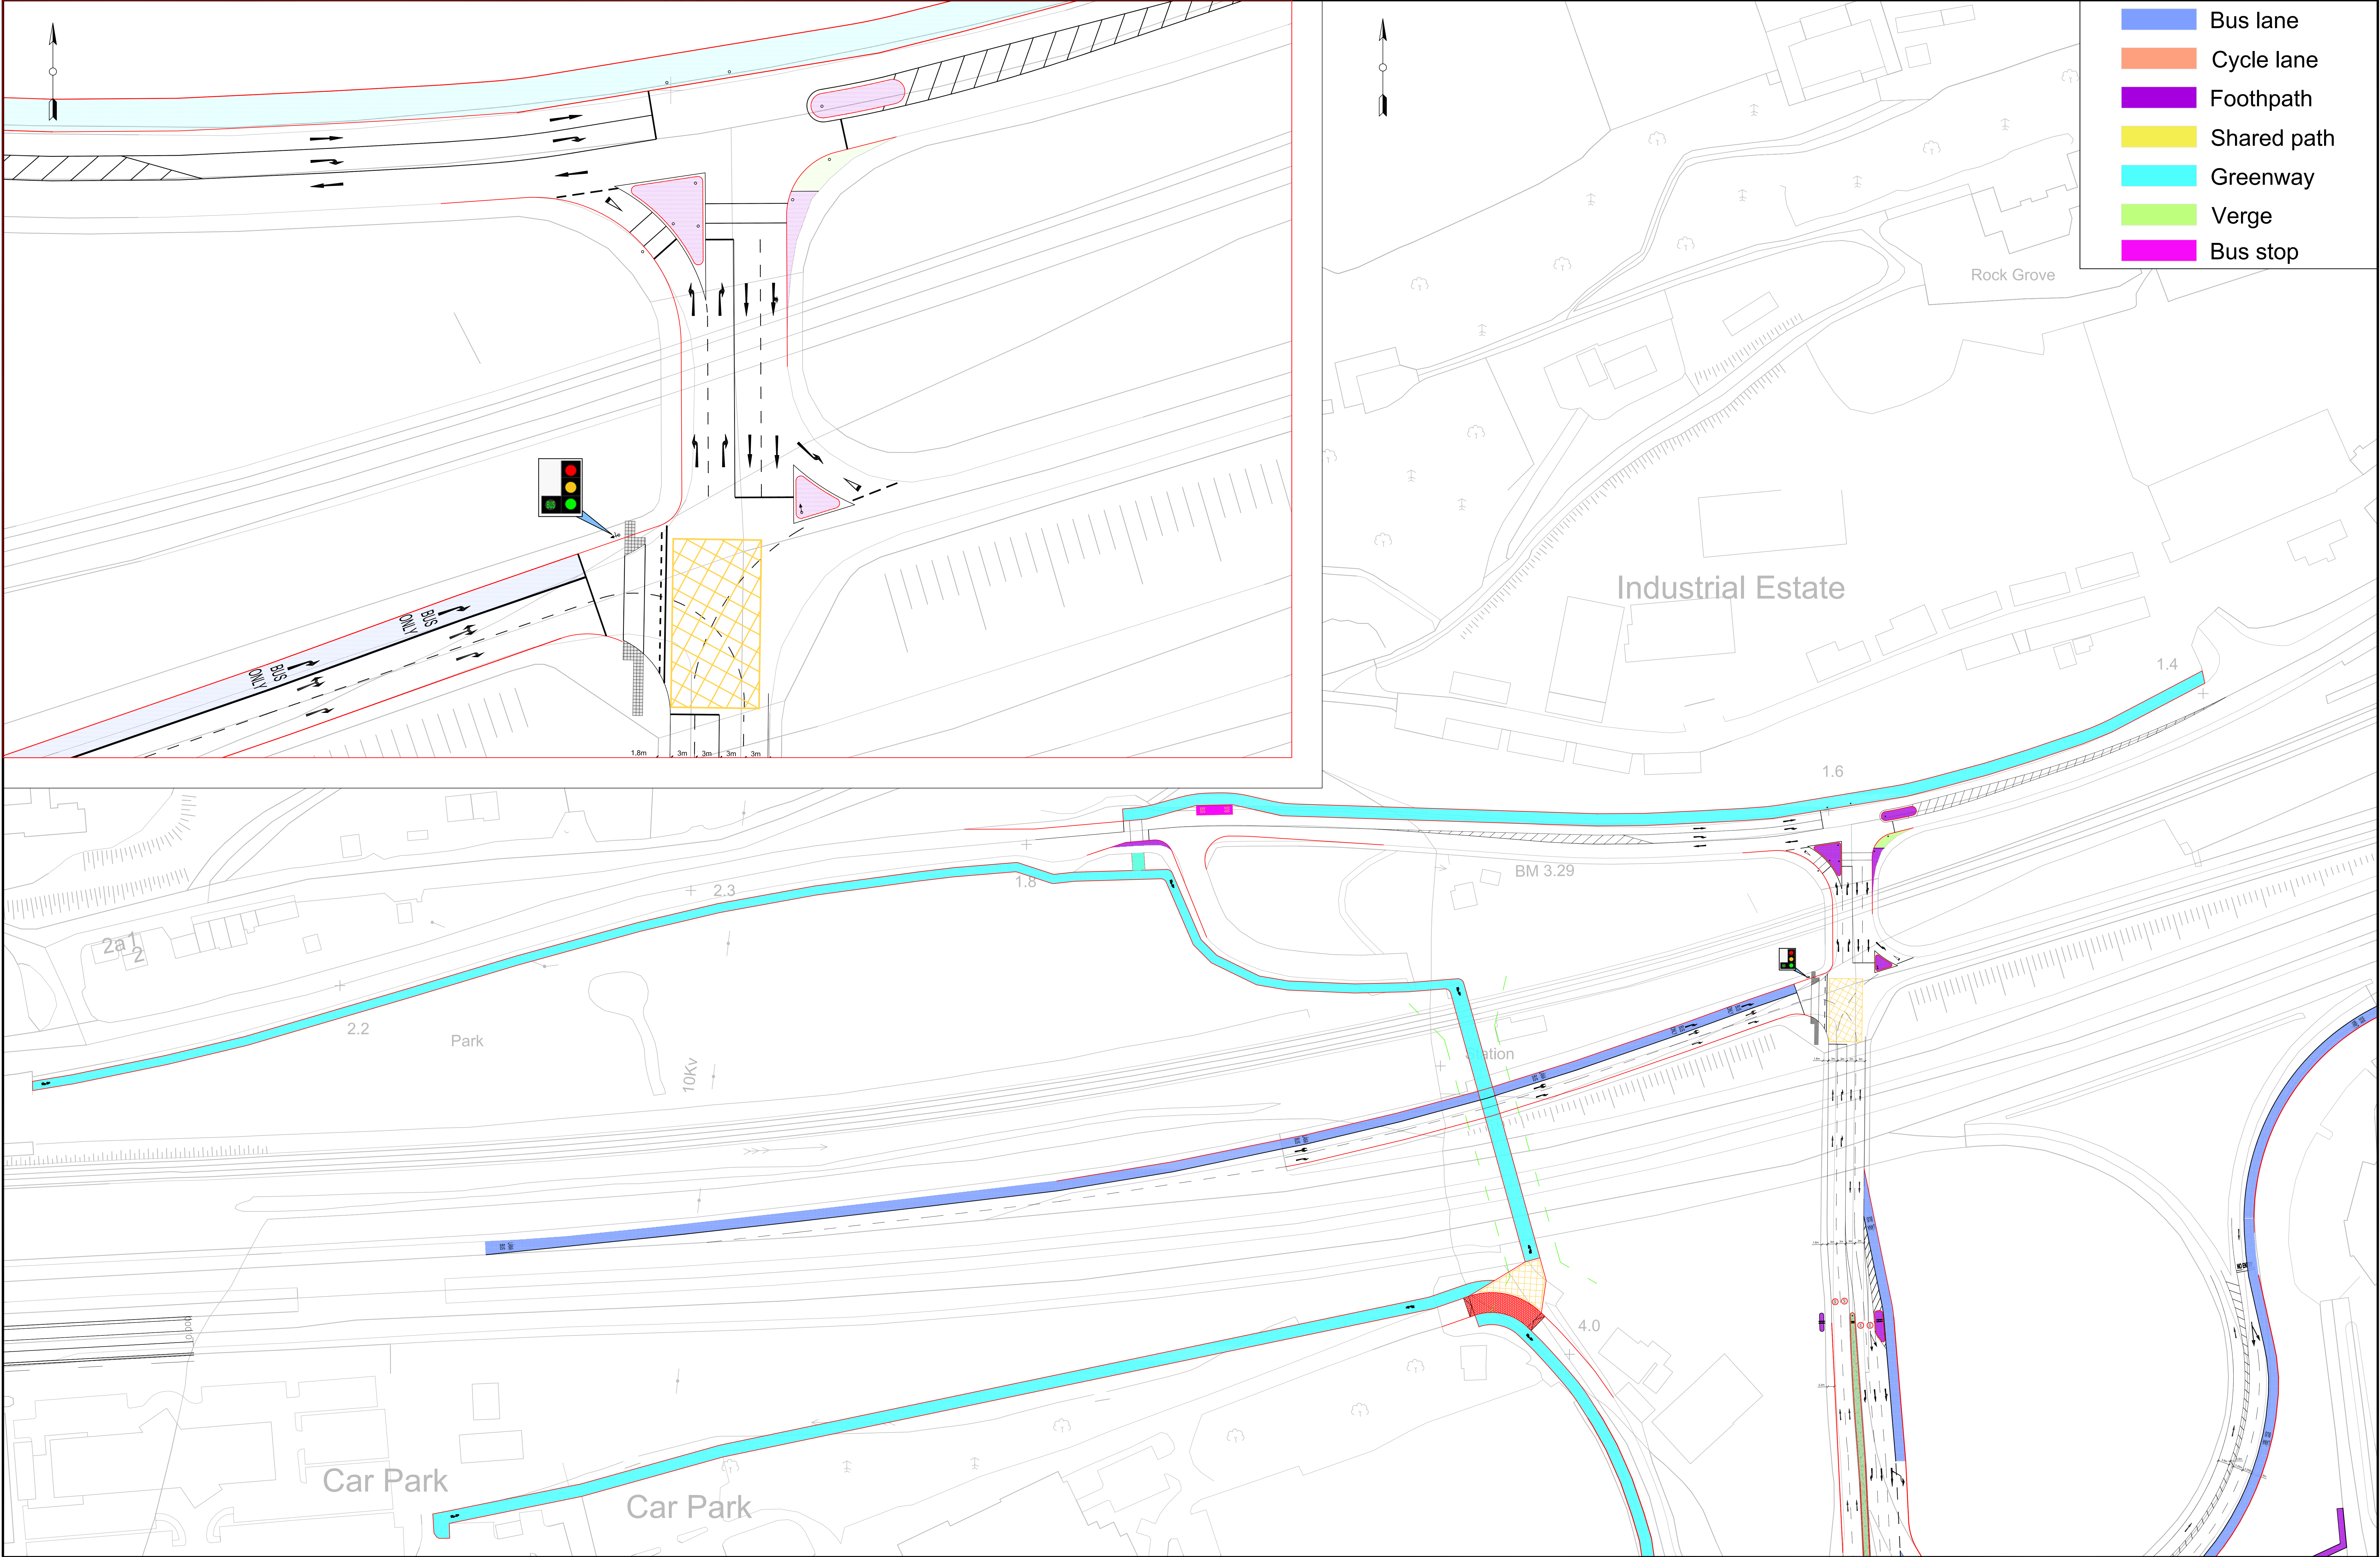

- Bus lane
- Cycle lane
- Footpath
- Shared path
- Greenway
- Verge
- Bus stop



Cork County Council
Comhairle Contae Chorcaí



Barry Transportation
3 Eastgate Road
Eastgate Business Park
Little Island
Co. Cork, T45 KH74

Ph: 021 475 7800
Email: info@jbbarry.ie
Web: www.barrytransportation.ie

Notes
1. This drawing is the property of Barry Transportation. It is a confidential document and must not be copied, used, or its contents divulged without prior written consent.
2. All levels are referred to Ordnance Survey Datum, Mean Head.
3. DO NOT SCALE, use figured dimensions only, if in doubt ask.
4. Grid is to local co-ordinates relative to design.

Rev	Date	By	Amendments



Job

**LITTLE ISLAND
TRANSPORTATION STUDY**

Title

PROPOSED N25 SLIP ROAD

Issue Details				Office Use Only	
Designed: TD	Check	X	Job No. Y17308		
Drawn: MH	Approval		Date: 11.04.18		
Checked: TF	Tender		Drawing No.	Rev.	
Approved: AA	Construction				
Scale: NTS	Record		File Ref. Y17308		

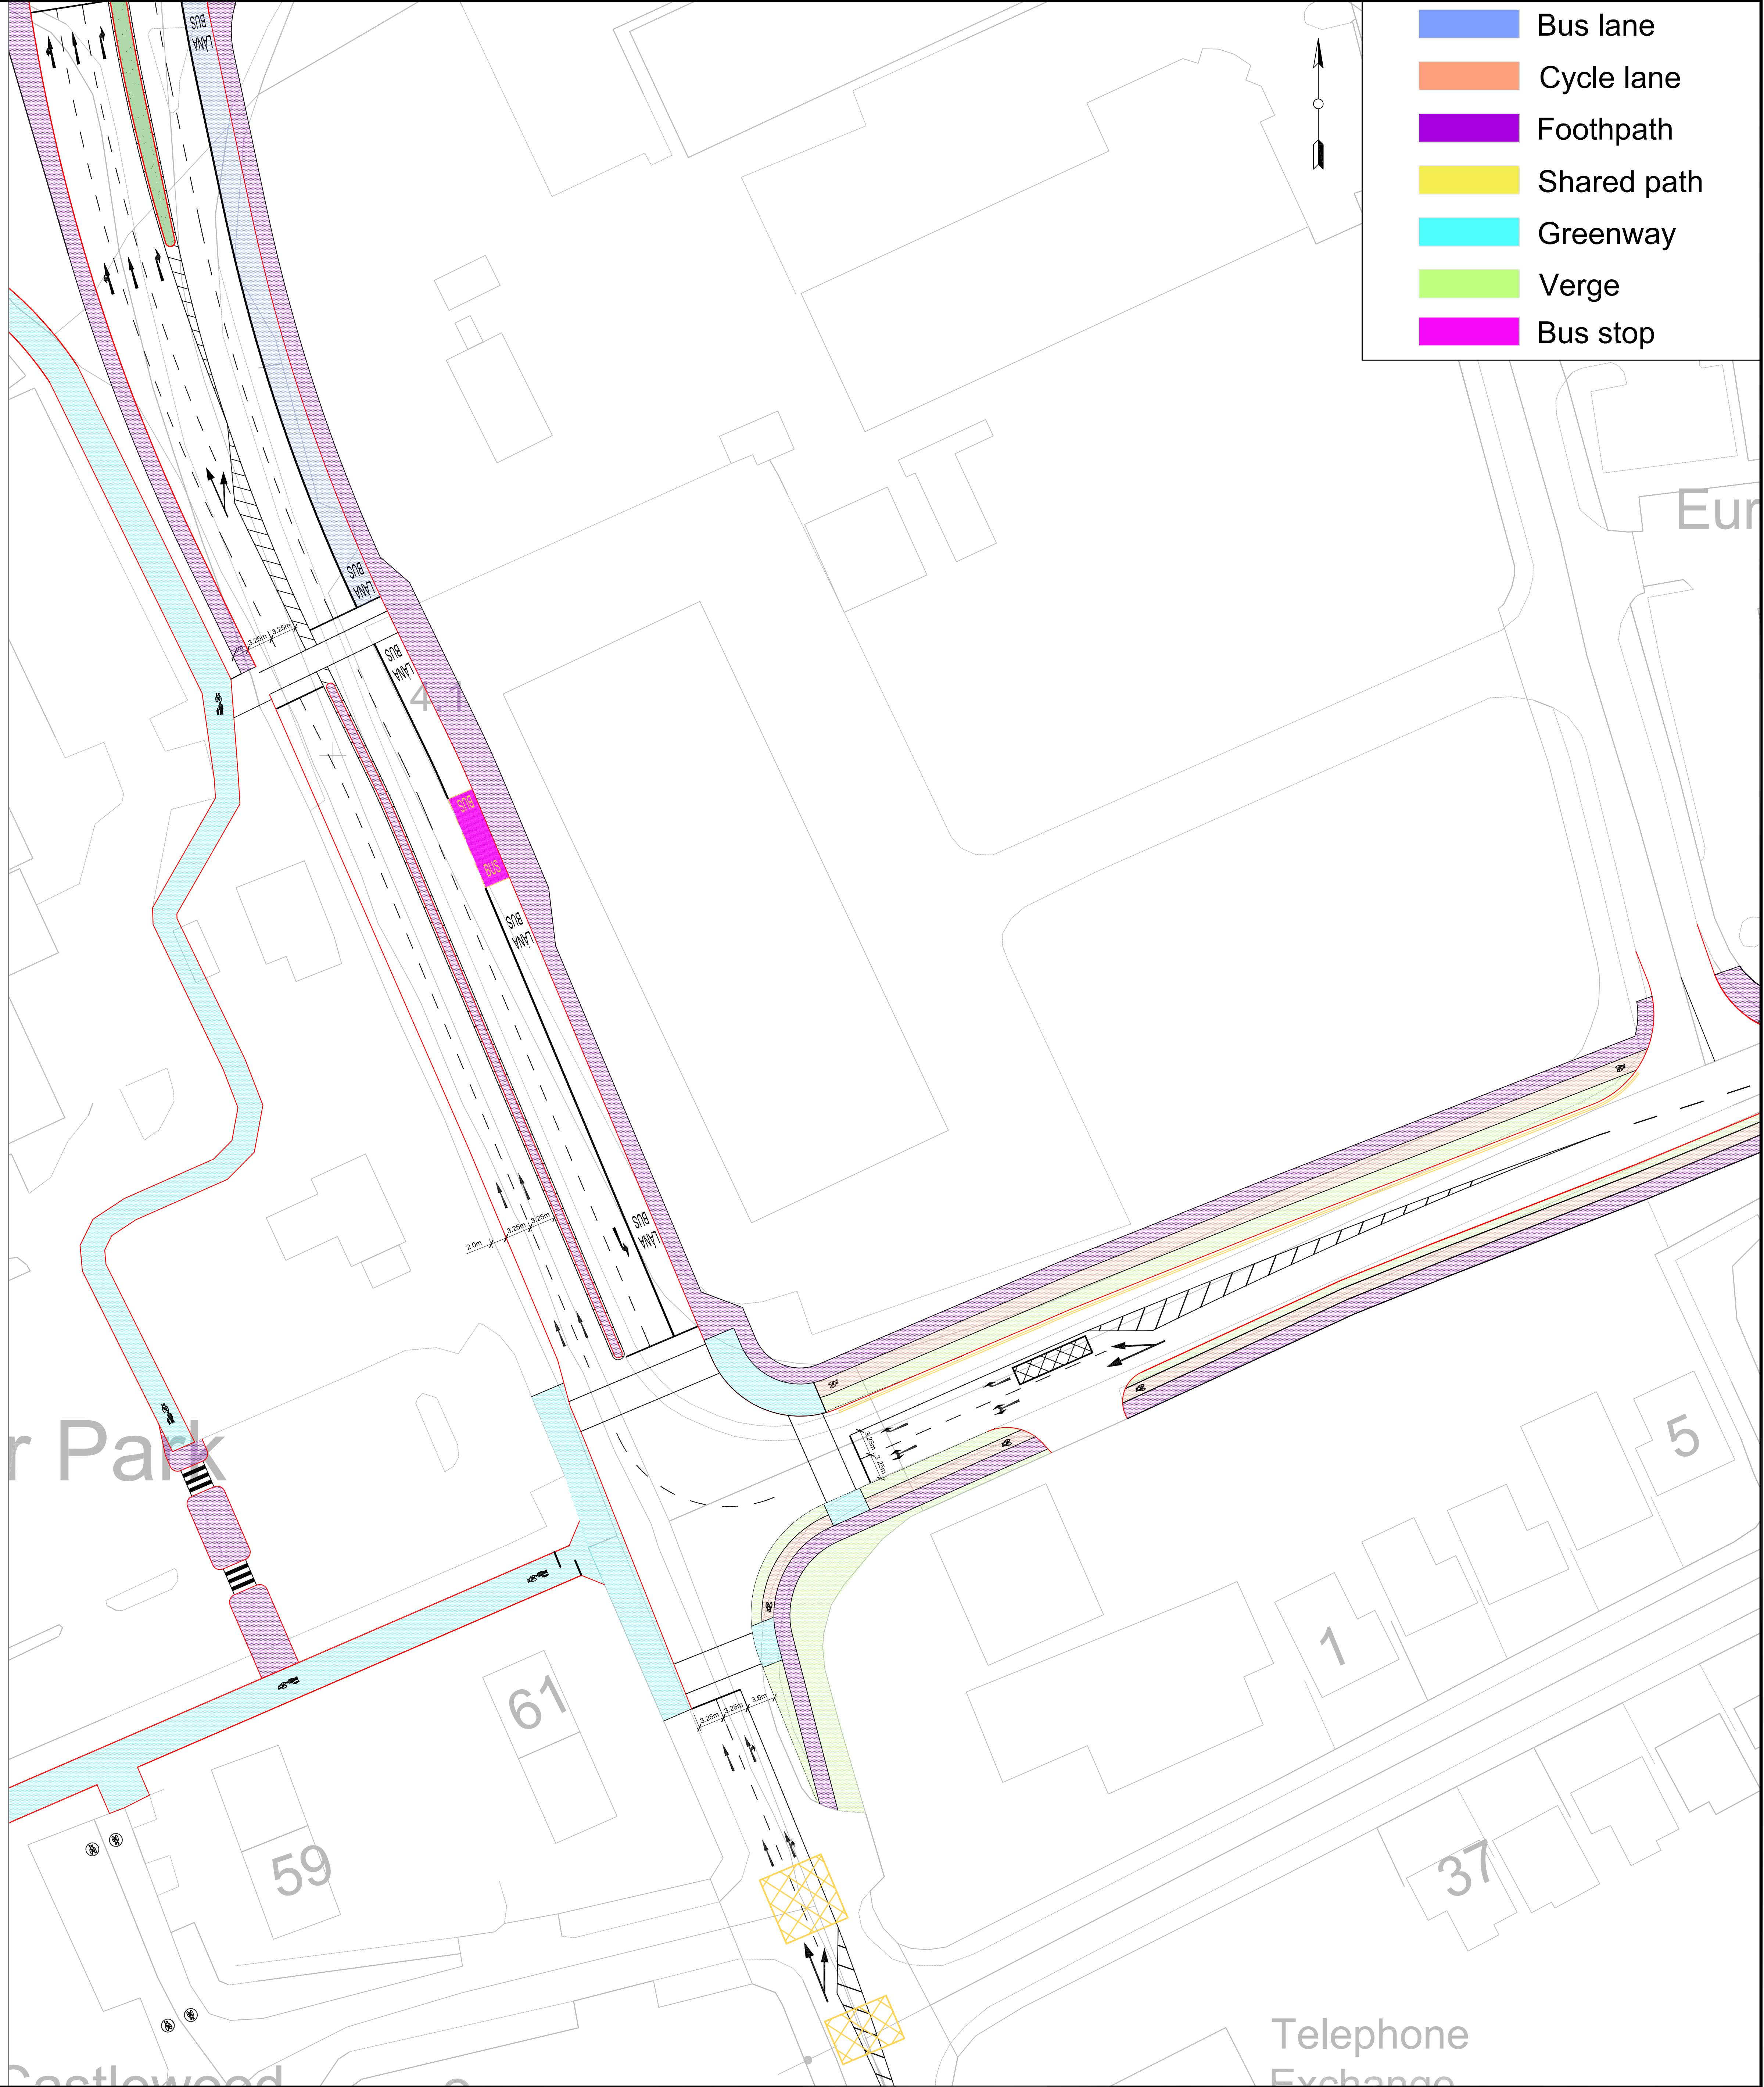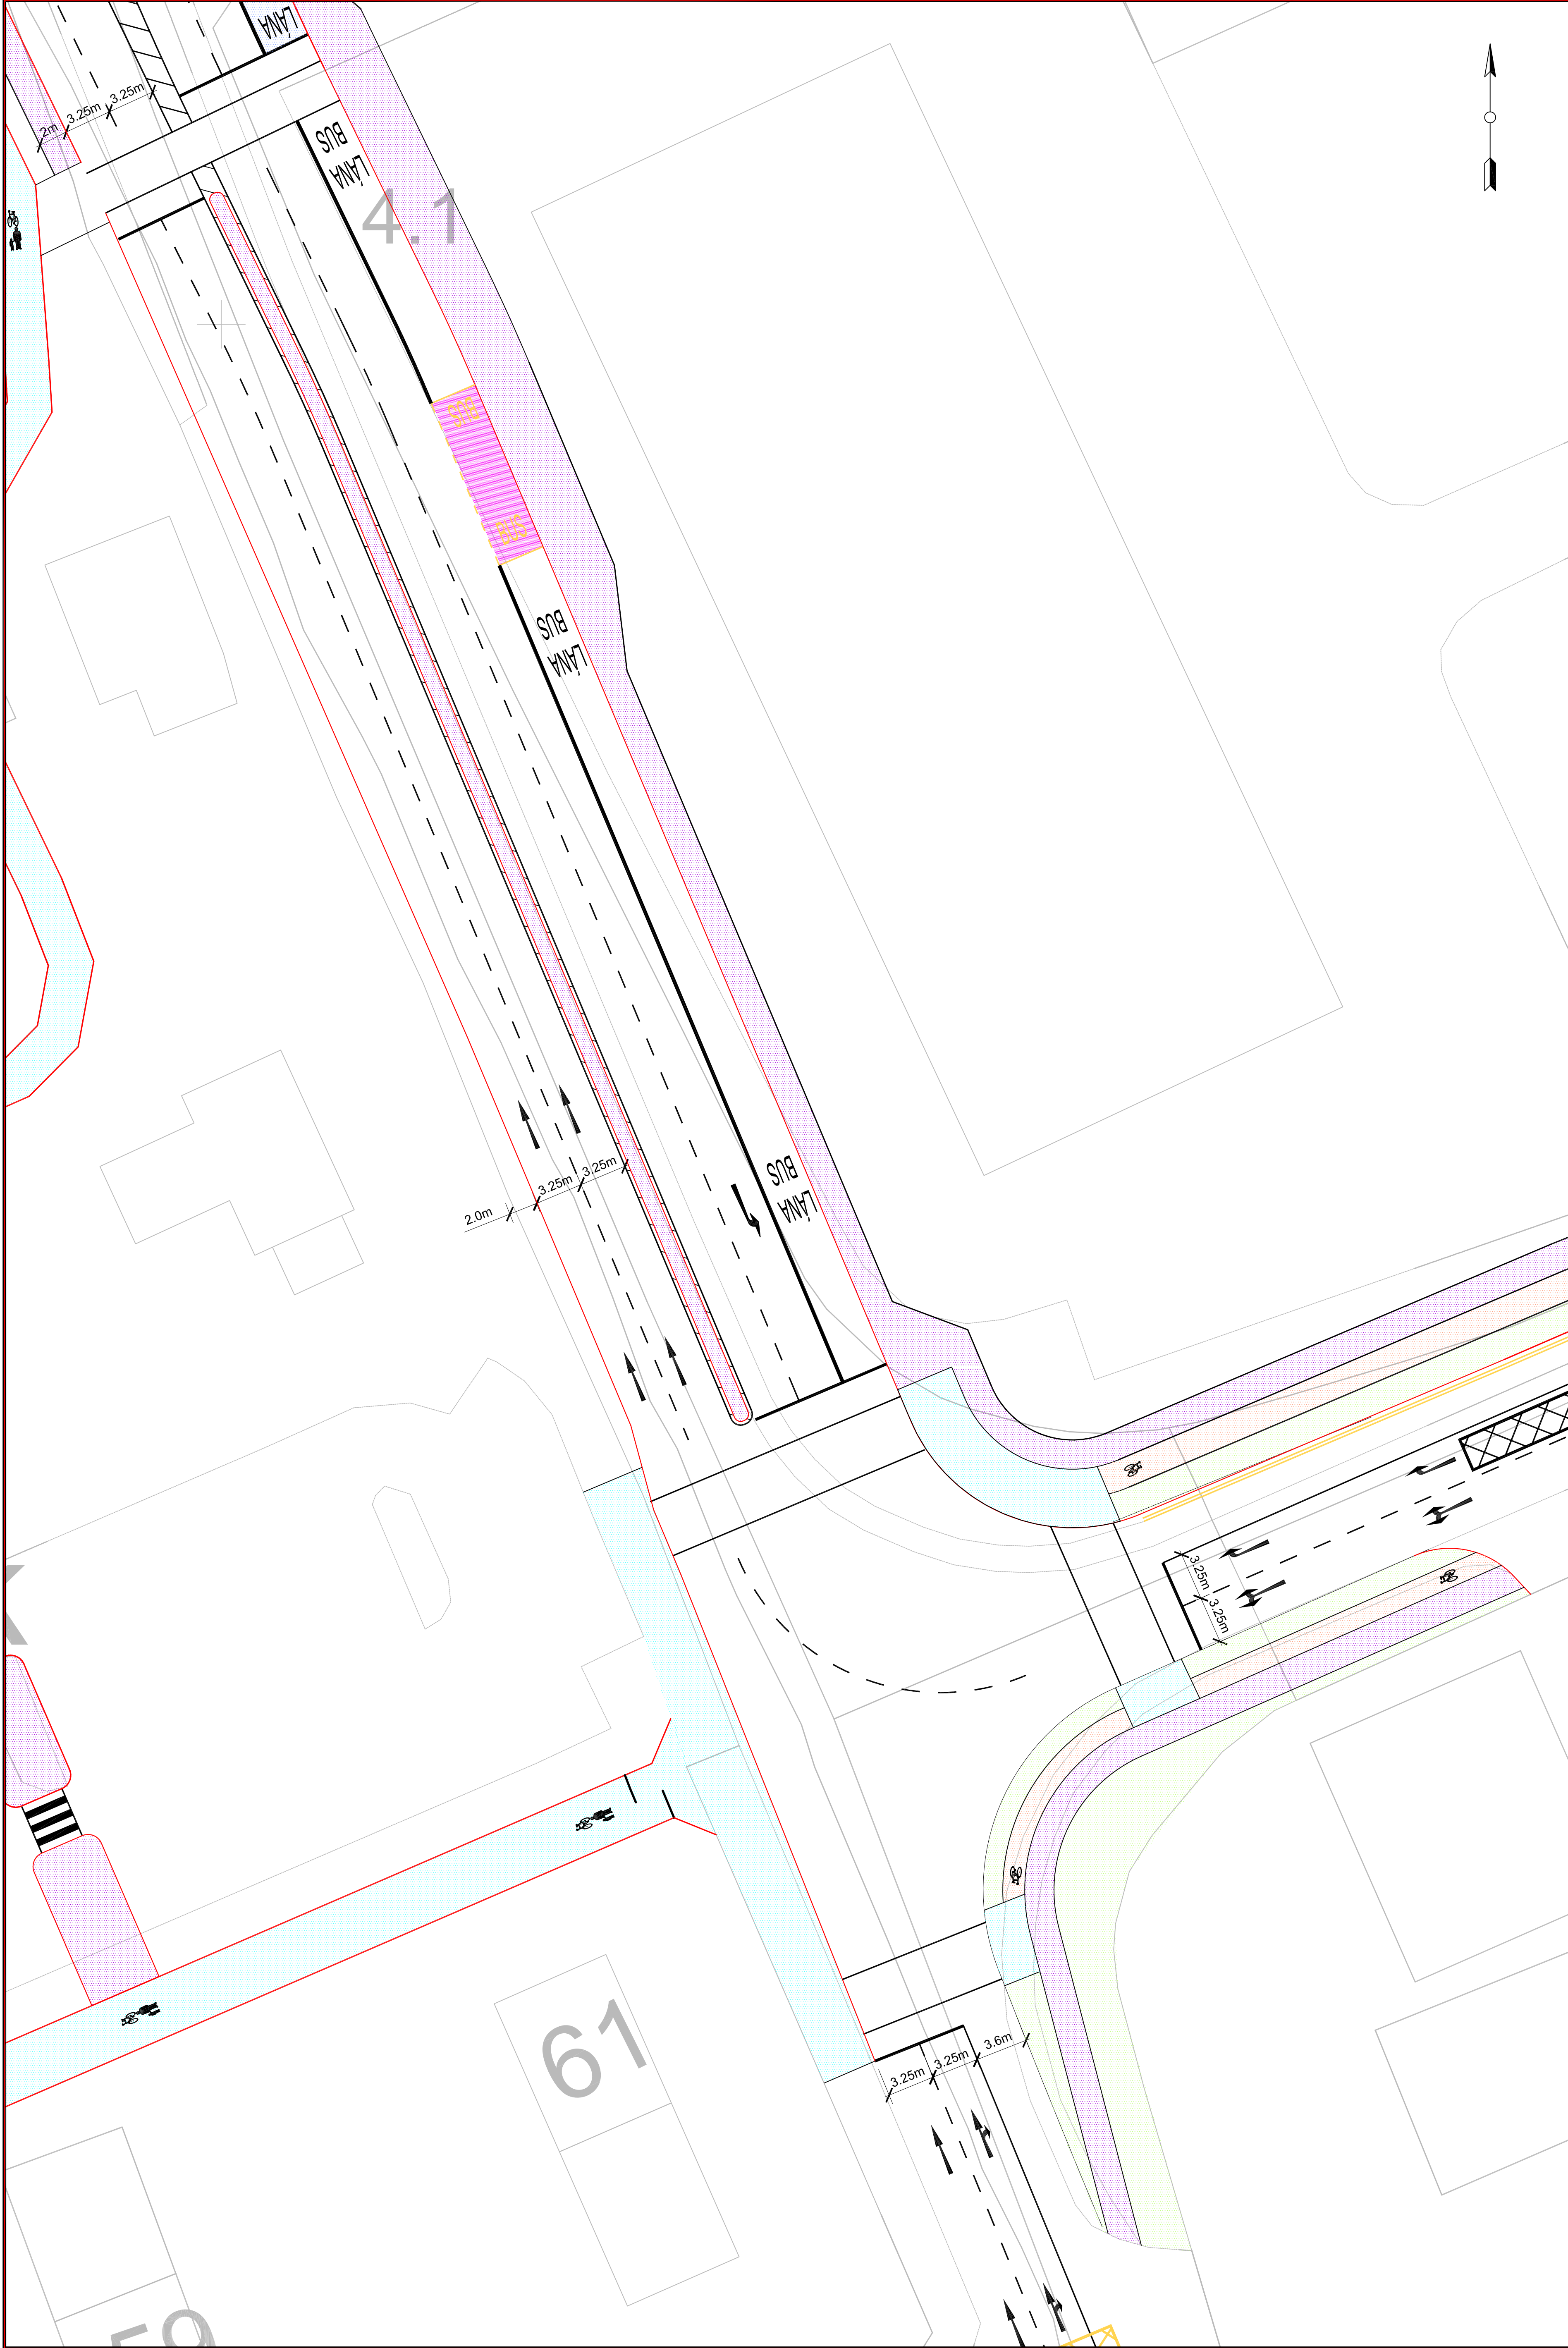

	Bus lane
	Cycle lane
	Footpath
	Shared path
	Greenway
	Verge
	Bus stop



Cork County Council
Comhairle Contae Chorcaí



Barry Transportation
3 Eastgate Road
Eastgate Business Park
Little Island
Co. Cork, T45 KH74

Ph: 021 475 7800
Email: info@jbbarry.ie
Web: www.barrytransportation.ie

Notes
1. This drawing is the property of Barry Transportation. It is a confidential document and must not be copied, used, or its contents divulged without prior written consent.
2. All levels are referred to Ordnance Survey Datum, Mean Head.
3. DO NOT SCALE, use figured dimensions only, if in doubt ask.
4. Grid is to local co-ordinates relative to design.

Rev	Date	By	Amendments



Job

**LITTLE ISLAND
TRANSPORTATION STUDY**

Title

**PROPOSED BALLYTRASNA
PARK CROSS**

Issue Details			Office Use Only	
Designed: TD	Check	X	Job No. Y17308	
Drawn: MH	Approval		Date: 11.04.18	
Checked: TF	Tender		Drawing No.	Rev.
Approved: AA	Construction			
Scale: NTS	Record		File Ref. Y17308	

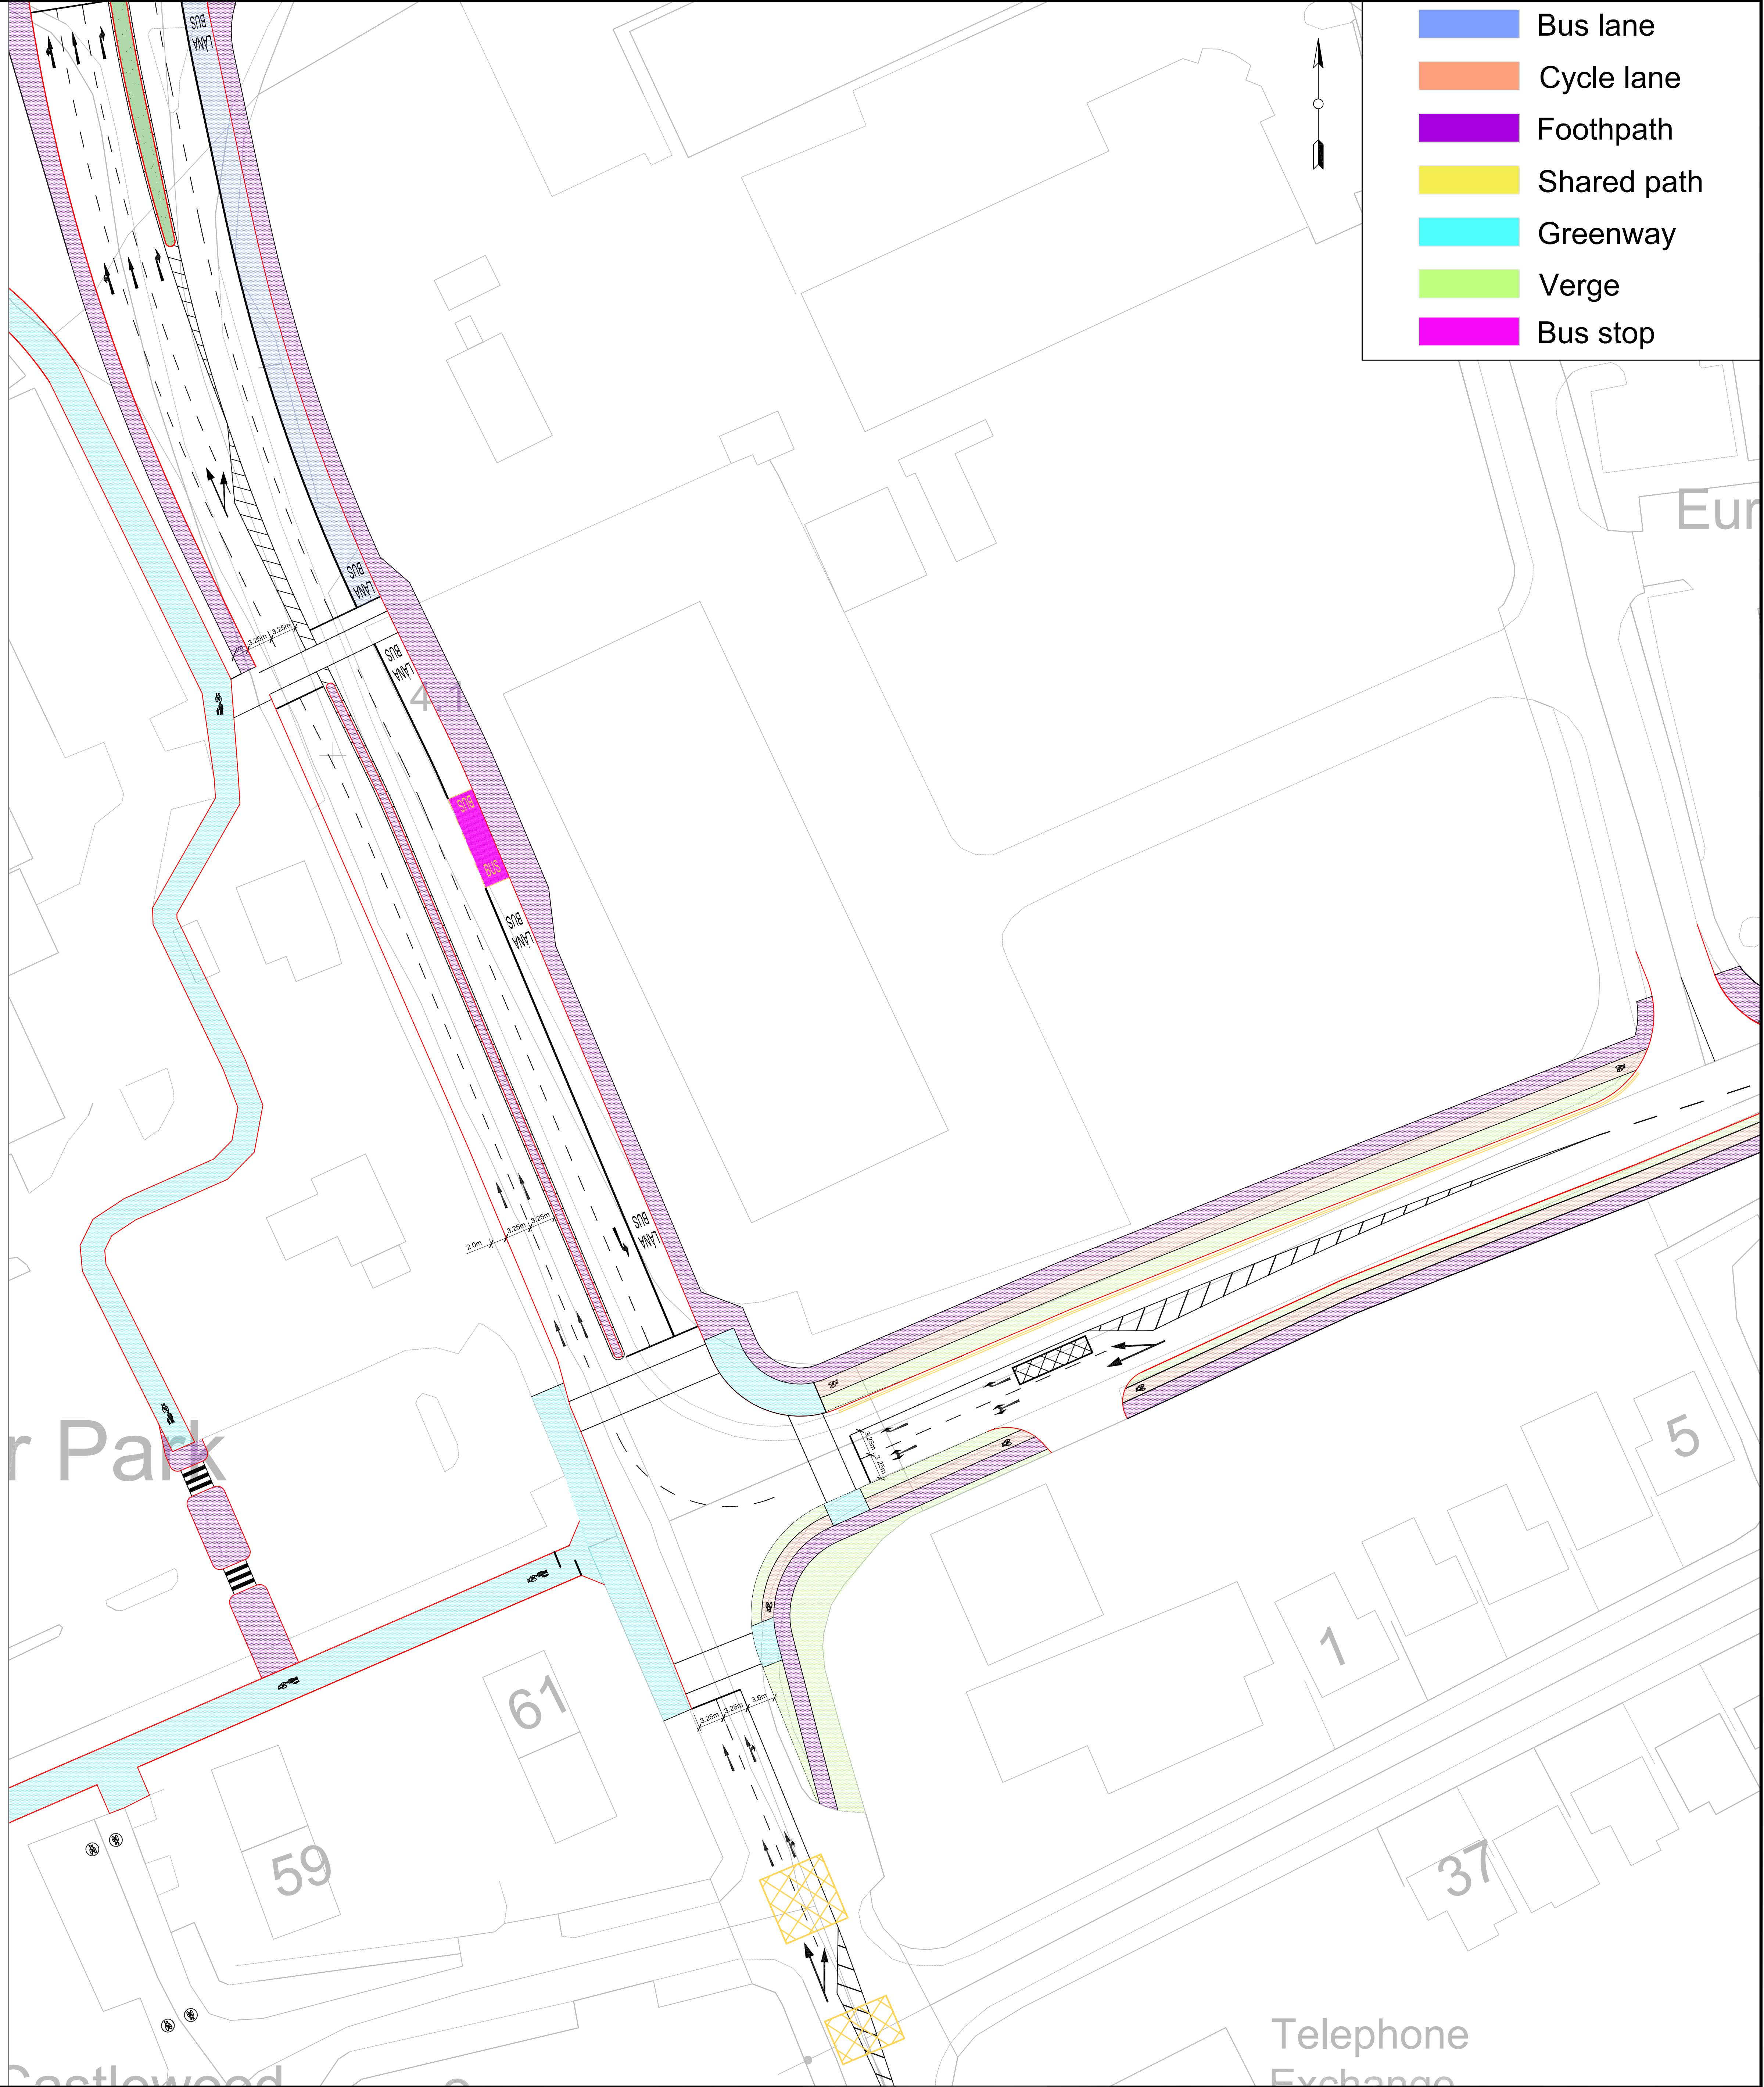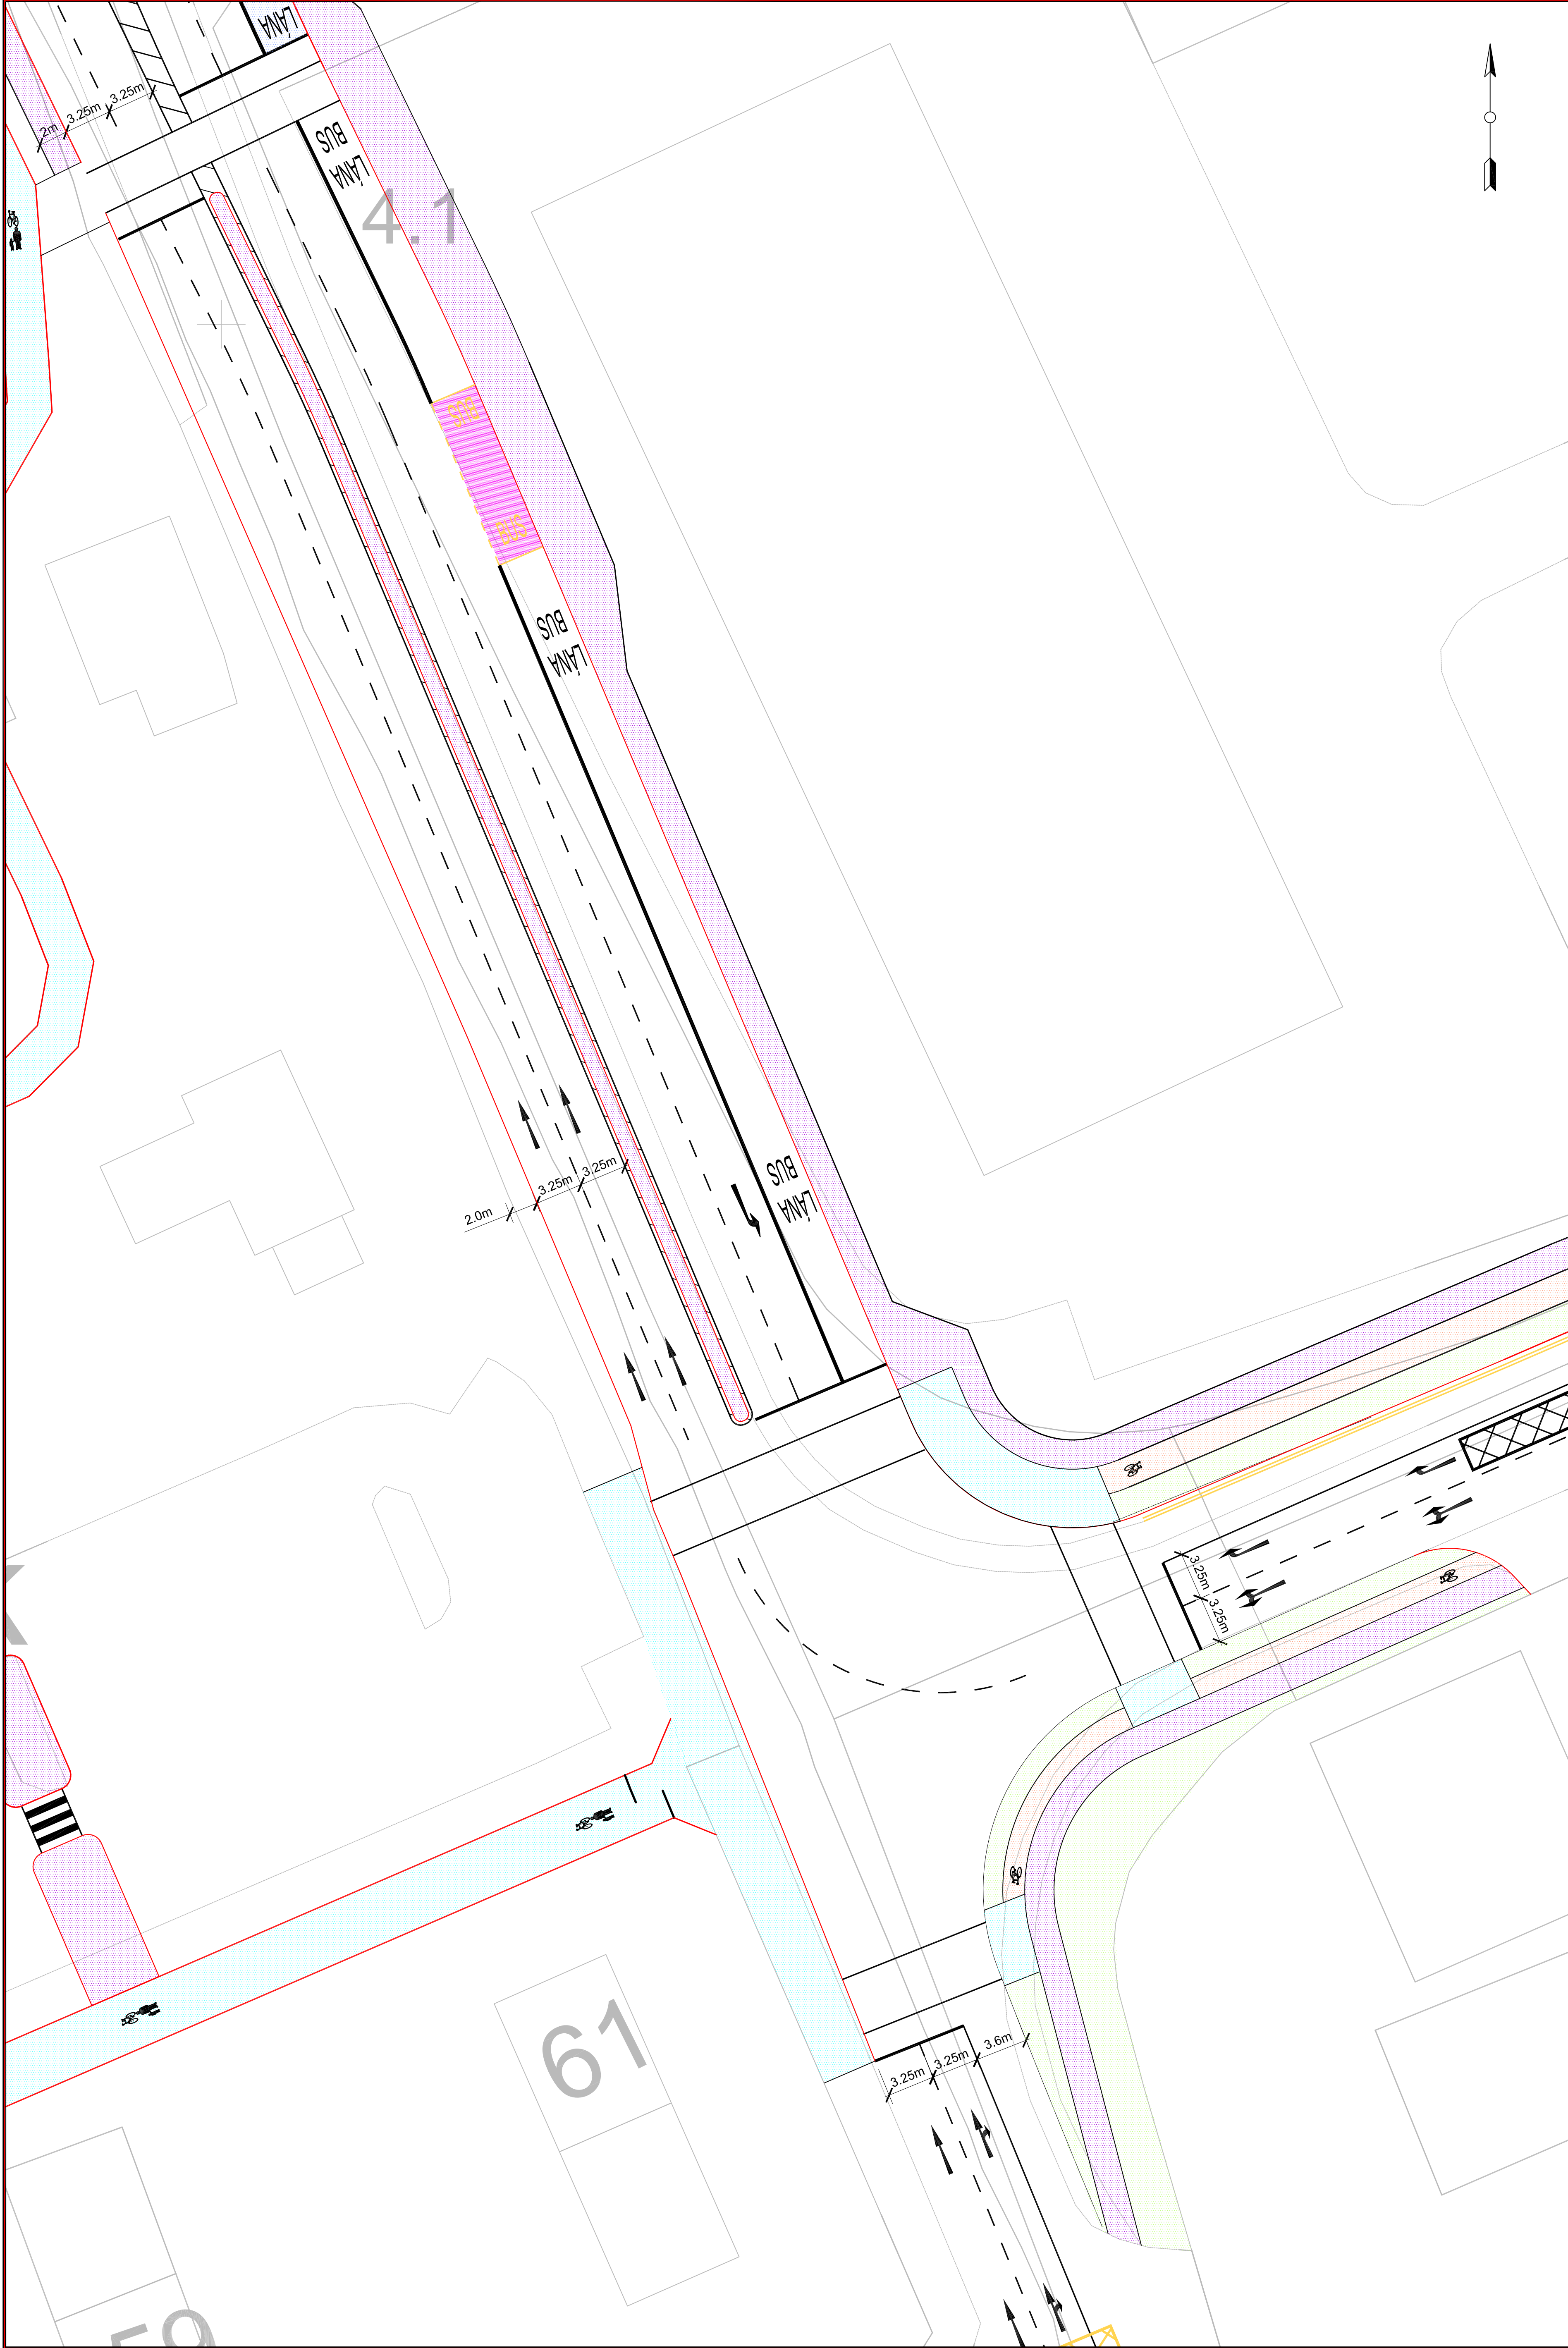

- Bus lane
- Cycle lane
- Footpath
- Shared path
- Greenway
- Verge
- Bus stop



Cork County Council
Comhairle Contae Chorcaí



Barry Transportation
3 Eastgate Road
Eastgate Business Park
Little Island
Co. Cork, T45 KH74

Ph: 021 475 7800
Email: info@jbbarry.ie
Web: www.barrytransportation.ie

Notes
1. This drawing is the property of Barry Transportation. It is a confidential document and must not be copied, used, or its contents divulged without prior written consent.
2. All levels are referred to Ordnance Survey Datum, Mean Head.
3. DO NOT SCALE, use figured dimensions only, if in doubt ask.
4. Grid is to local co-ordinates relative to design.

Rev	Date	By	Amendments

Job



*LITTLE ISLAND
TRANSPORTATION STUDY*

Title

*PROPOSED BALLYTRASNA
PARK CROSS*

Issue Details			Office Use Only	
Designed: TD	Check	X	Job No. Y17308	
Drawn: MH	Approval		Date: 11.04.18	
Checked: TF	Tender		Drawing No.	Rev.
Approved: AA	Construction			
Scale: NTS	Record		File Ref. Y17308	



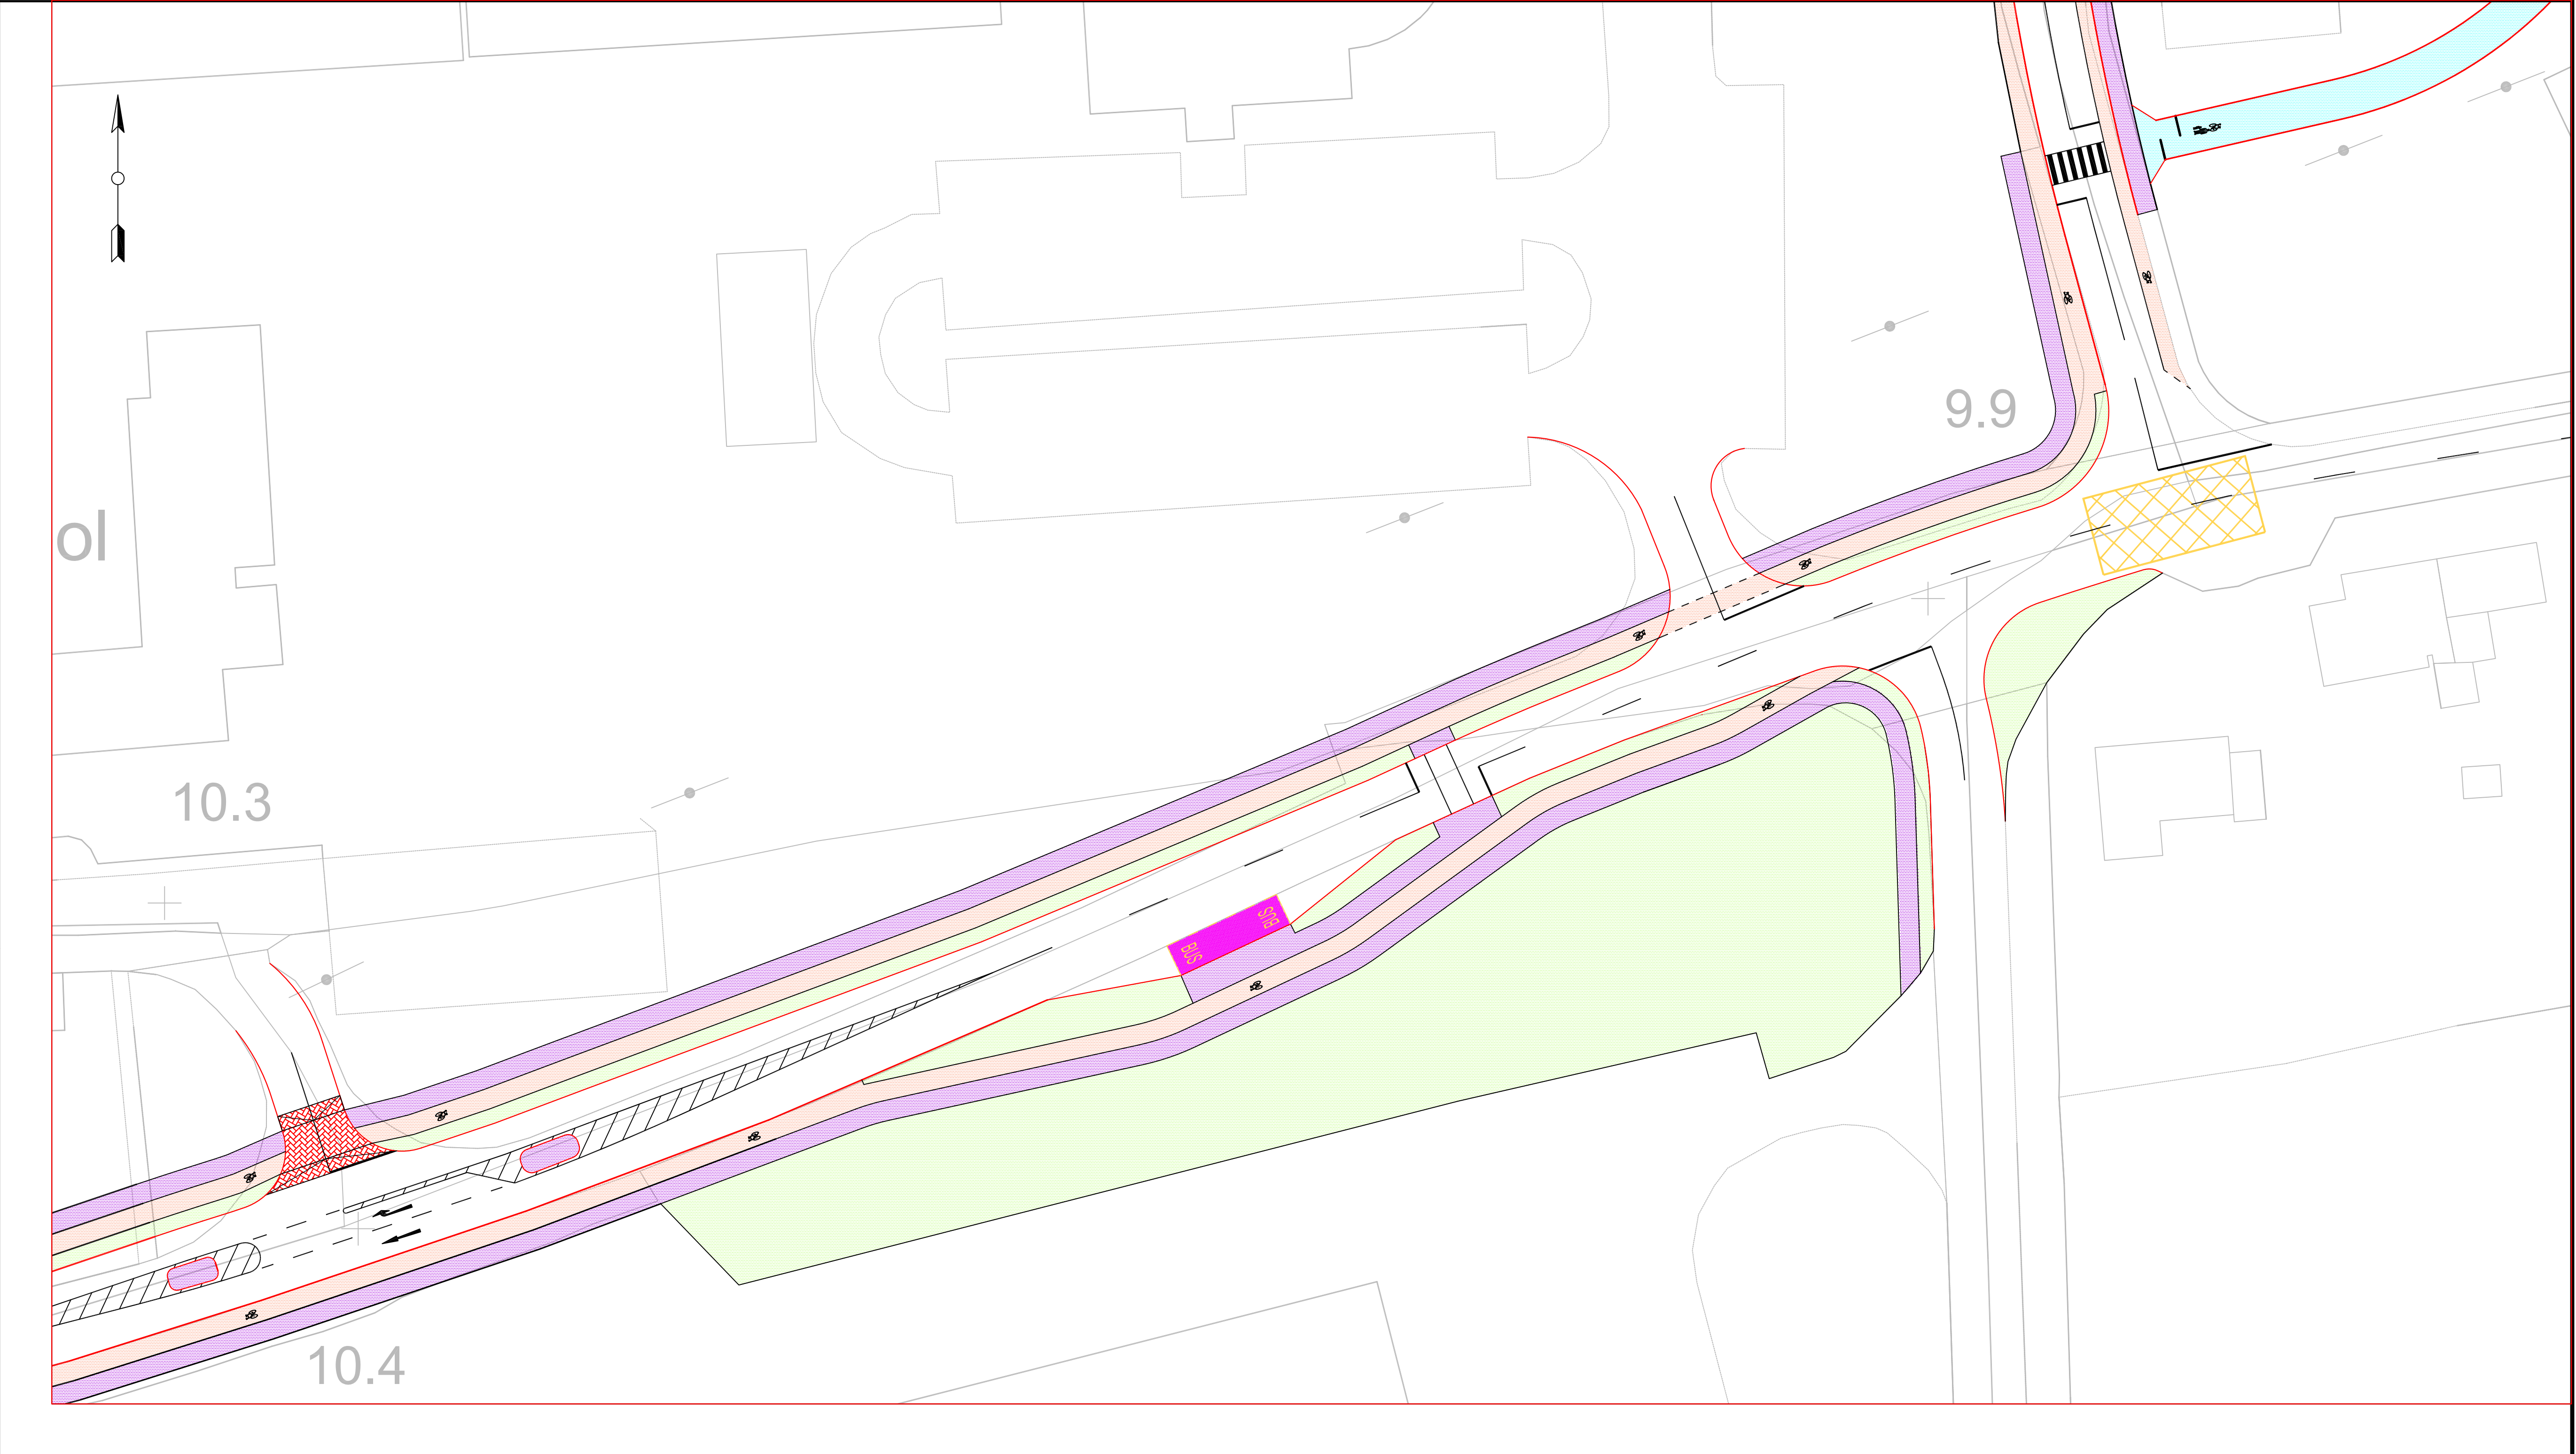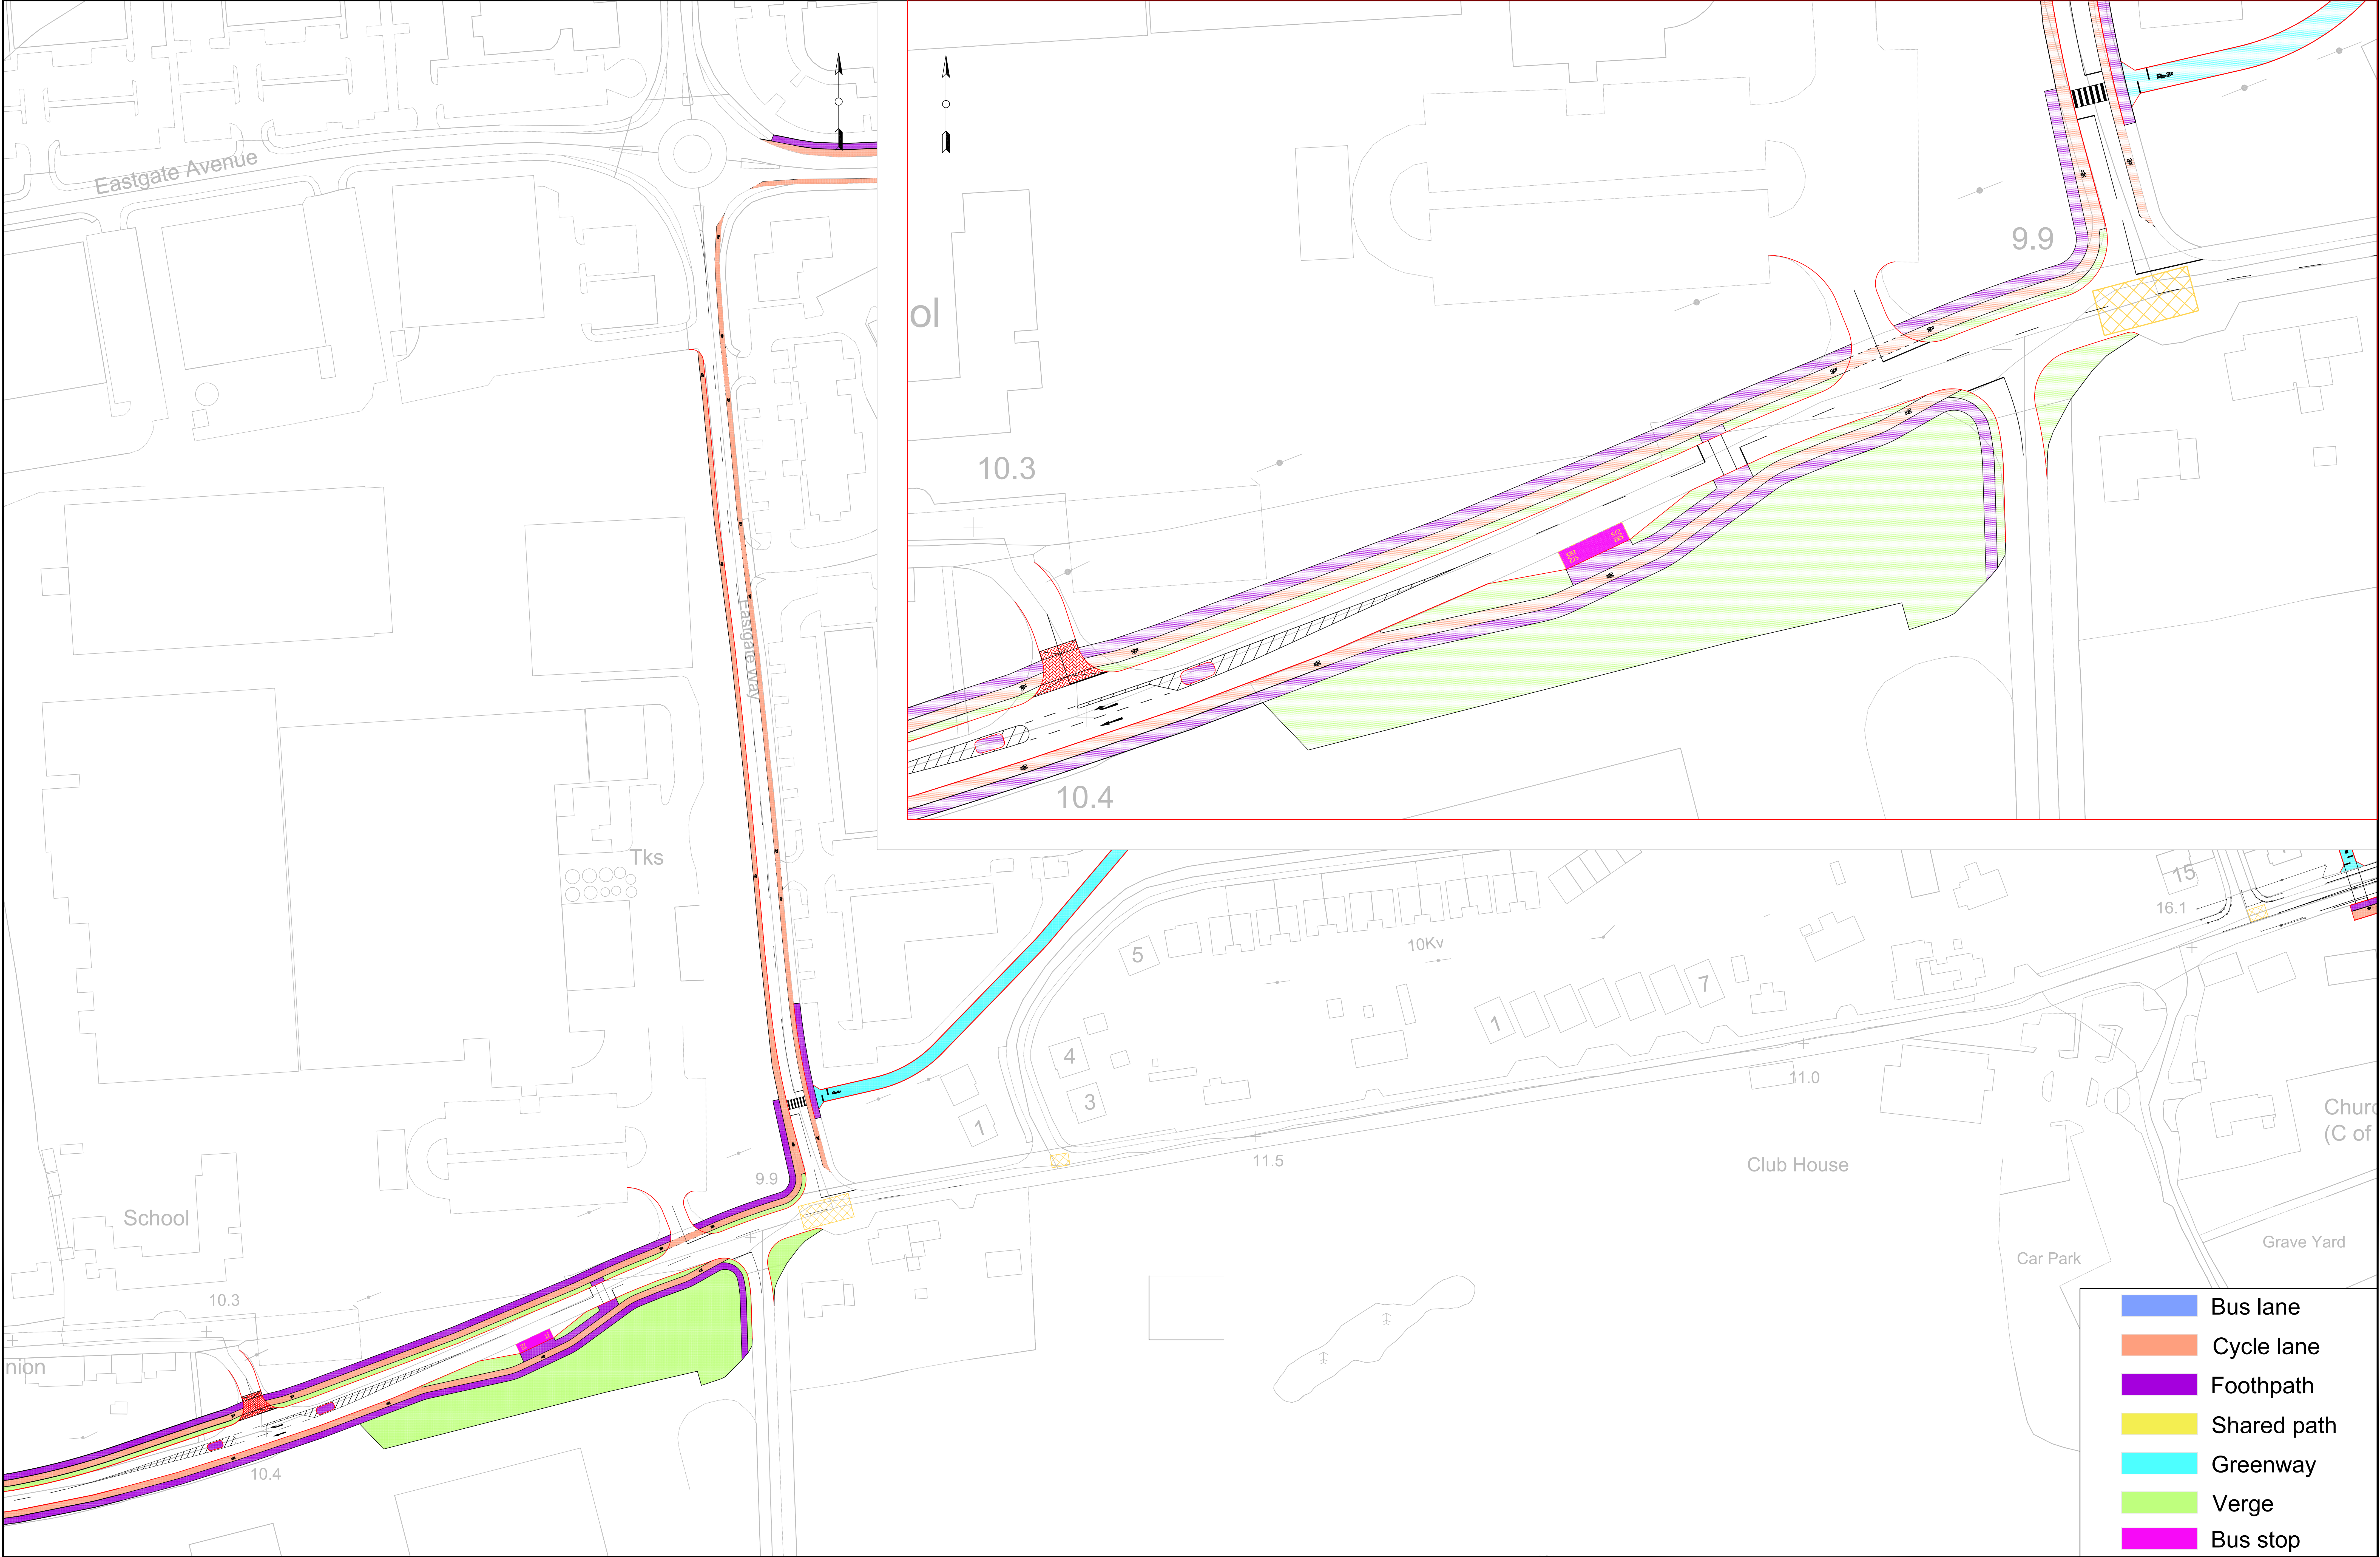

- Bus lane
- Cycle lane
- Foothpath
- Shared path
- Greenway
- Verge
- Bus stop



Cork County Council
Comhairle Contae Chorcaí



Barry Transportation
3 Eastgate Road
Eastgate Business Park
Little Island
Co. Cork, T45 KH74

Ph: 021 475 7800
Email: info@jbbarry.ie
Web: www.barrytransportation.ie

Notes
1. This drawing is the property of Barry Transportation. It is a confidential document and must not be copied, used, or its contents divulged without prior written consent.
2. All levels are referred to Ordnance Survey Datum, Mean Head.
3. DO NOT SCALE, use figured dimensions only, if in doubt ask.
4. Grid is to local co-ordinates relative to design.

Rev	Date	By	Amendments

Job

**LITTLE ISLAND
TRANSPORTATION STUDY**

Title

**PROPOSED ST LAPPAN'S
PLACE**

Issue Details				Office Use Only	
Designed: TD	Check	X	Job No. Y17308		
Drawn: MH	Approval		Date: 11.04.18		
Checked: TF	Tender		Drawing No.	Rev.	
Approved: AA	Construction				
Scale: NTS	Record		File Ref. Y17308		



Cork County Council
Comhairle Contae Chorcaí



Barry Transportation
3 Eastgate Road
Eastgate Business Park
Little Island
Co. Cork, T45 KH74

Ph: 021 475 7800
Email: info@jbbarry.ie
Web: www.barrytransportation.ie

Notes
1. This drawing is the property of Barry Transportation. It is a confidential document and must not be copied, used, or its contents divulged without prior written consent.
2. All levels are referred to Ordnance Survey Datum, Mean Head.
3. DO NOT SCALE, use figured dimensions only, if in doubt ask.
4. Grid is to local co-ordinates relative to design.

Rev	Date	By	Amendments



Job

**LITTLE ISLAND
TRANSPORTATION STUDY**


Title

**PROPOSED NEW
INTERCHANGE ROUNDABOUT**

Issue Details				Office Use Only	
Designed:	TD	Check	X	Job No.	Y17308
Drawn:	MH	Approval		Date:	11.04.18
Checked:	TF	Tender		Drawing No.	Rev.
Approved:	AA	Construction			
Scale:	NTS	Record		File Ref.	Y17308

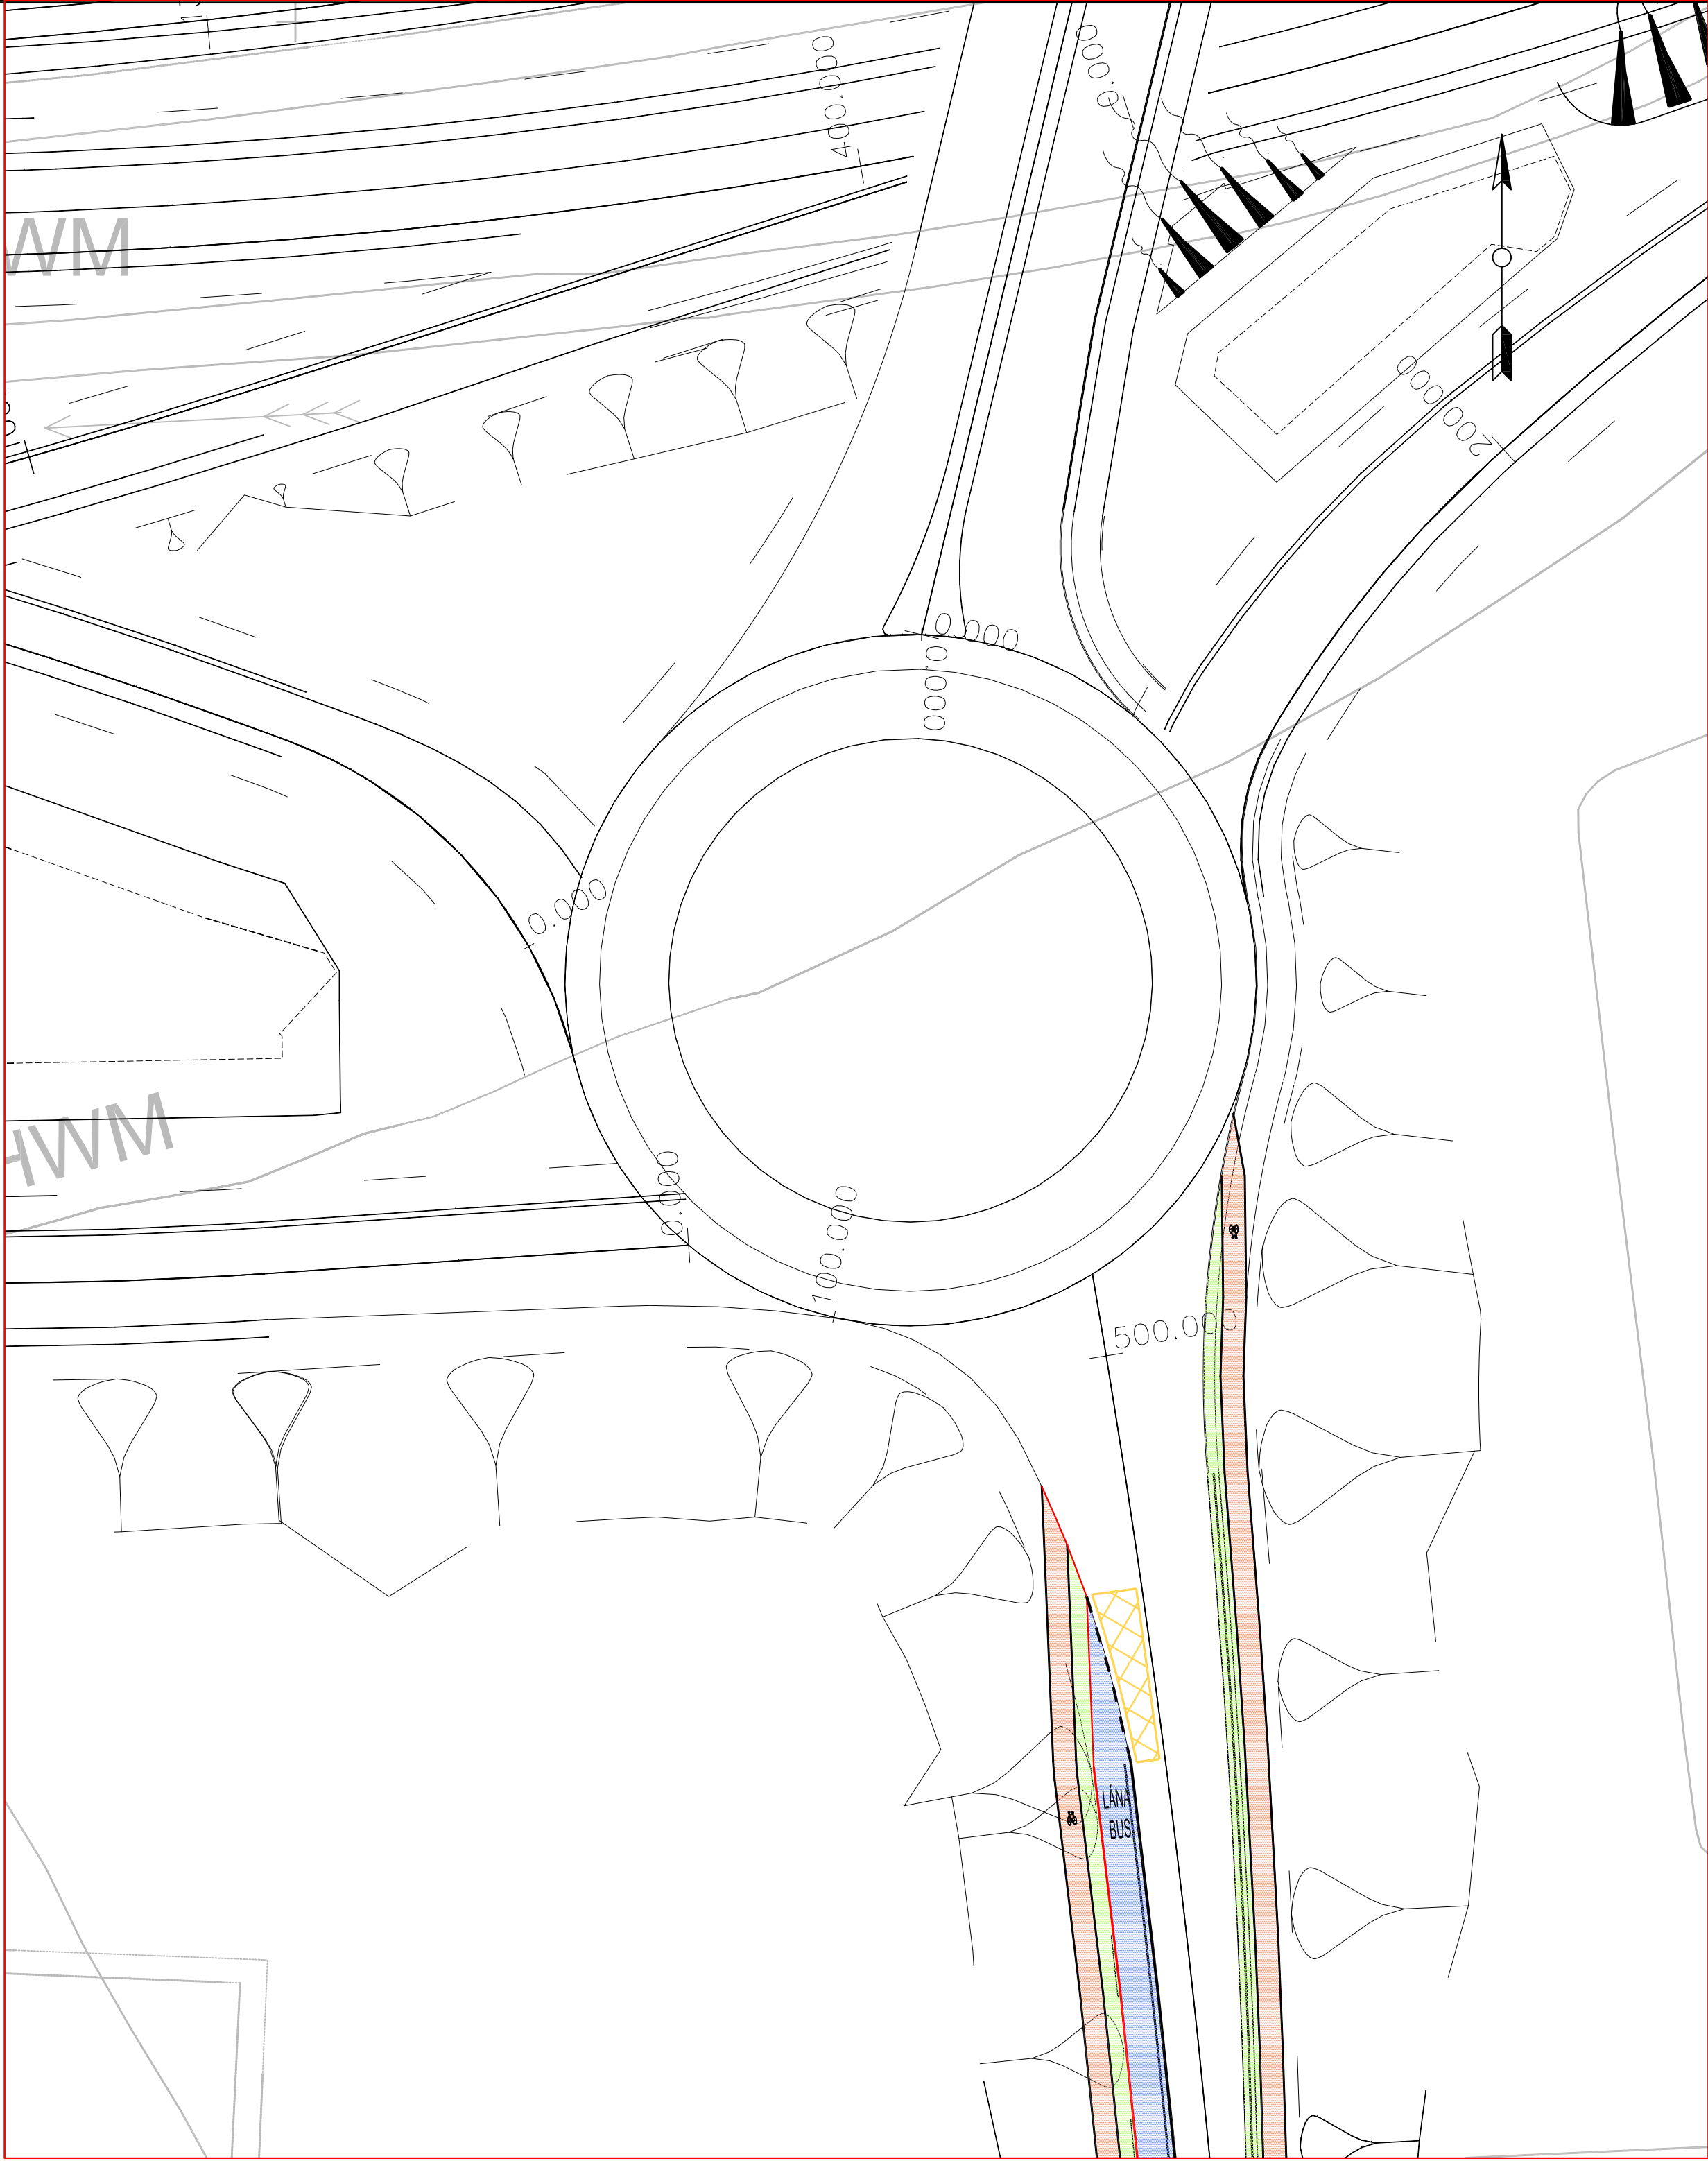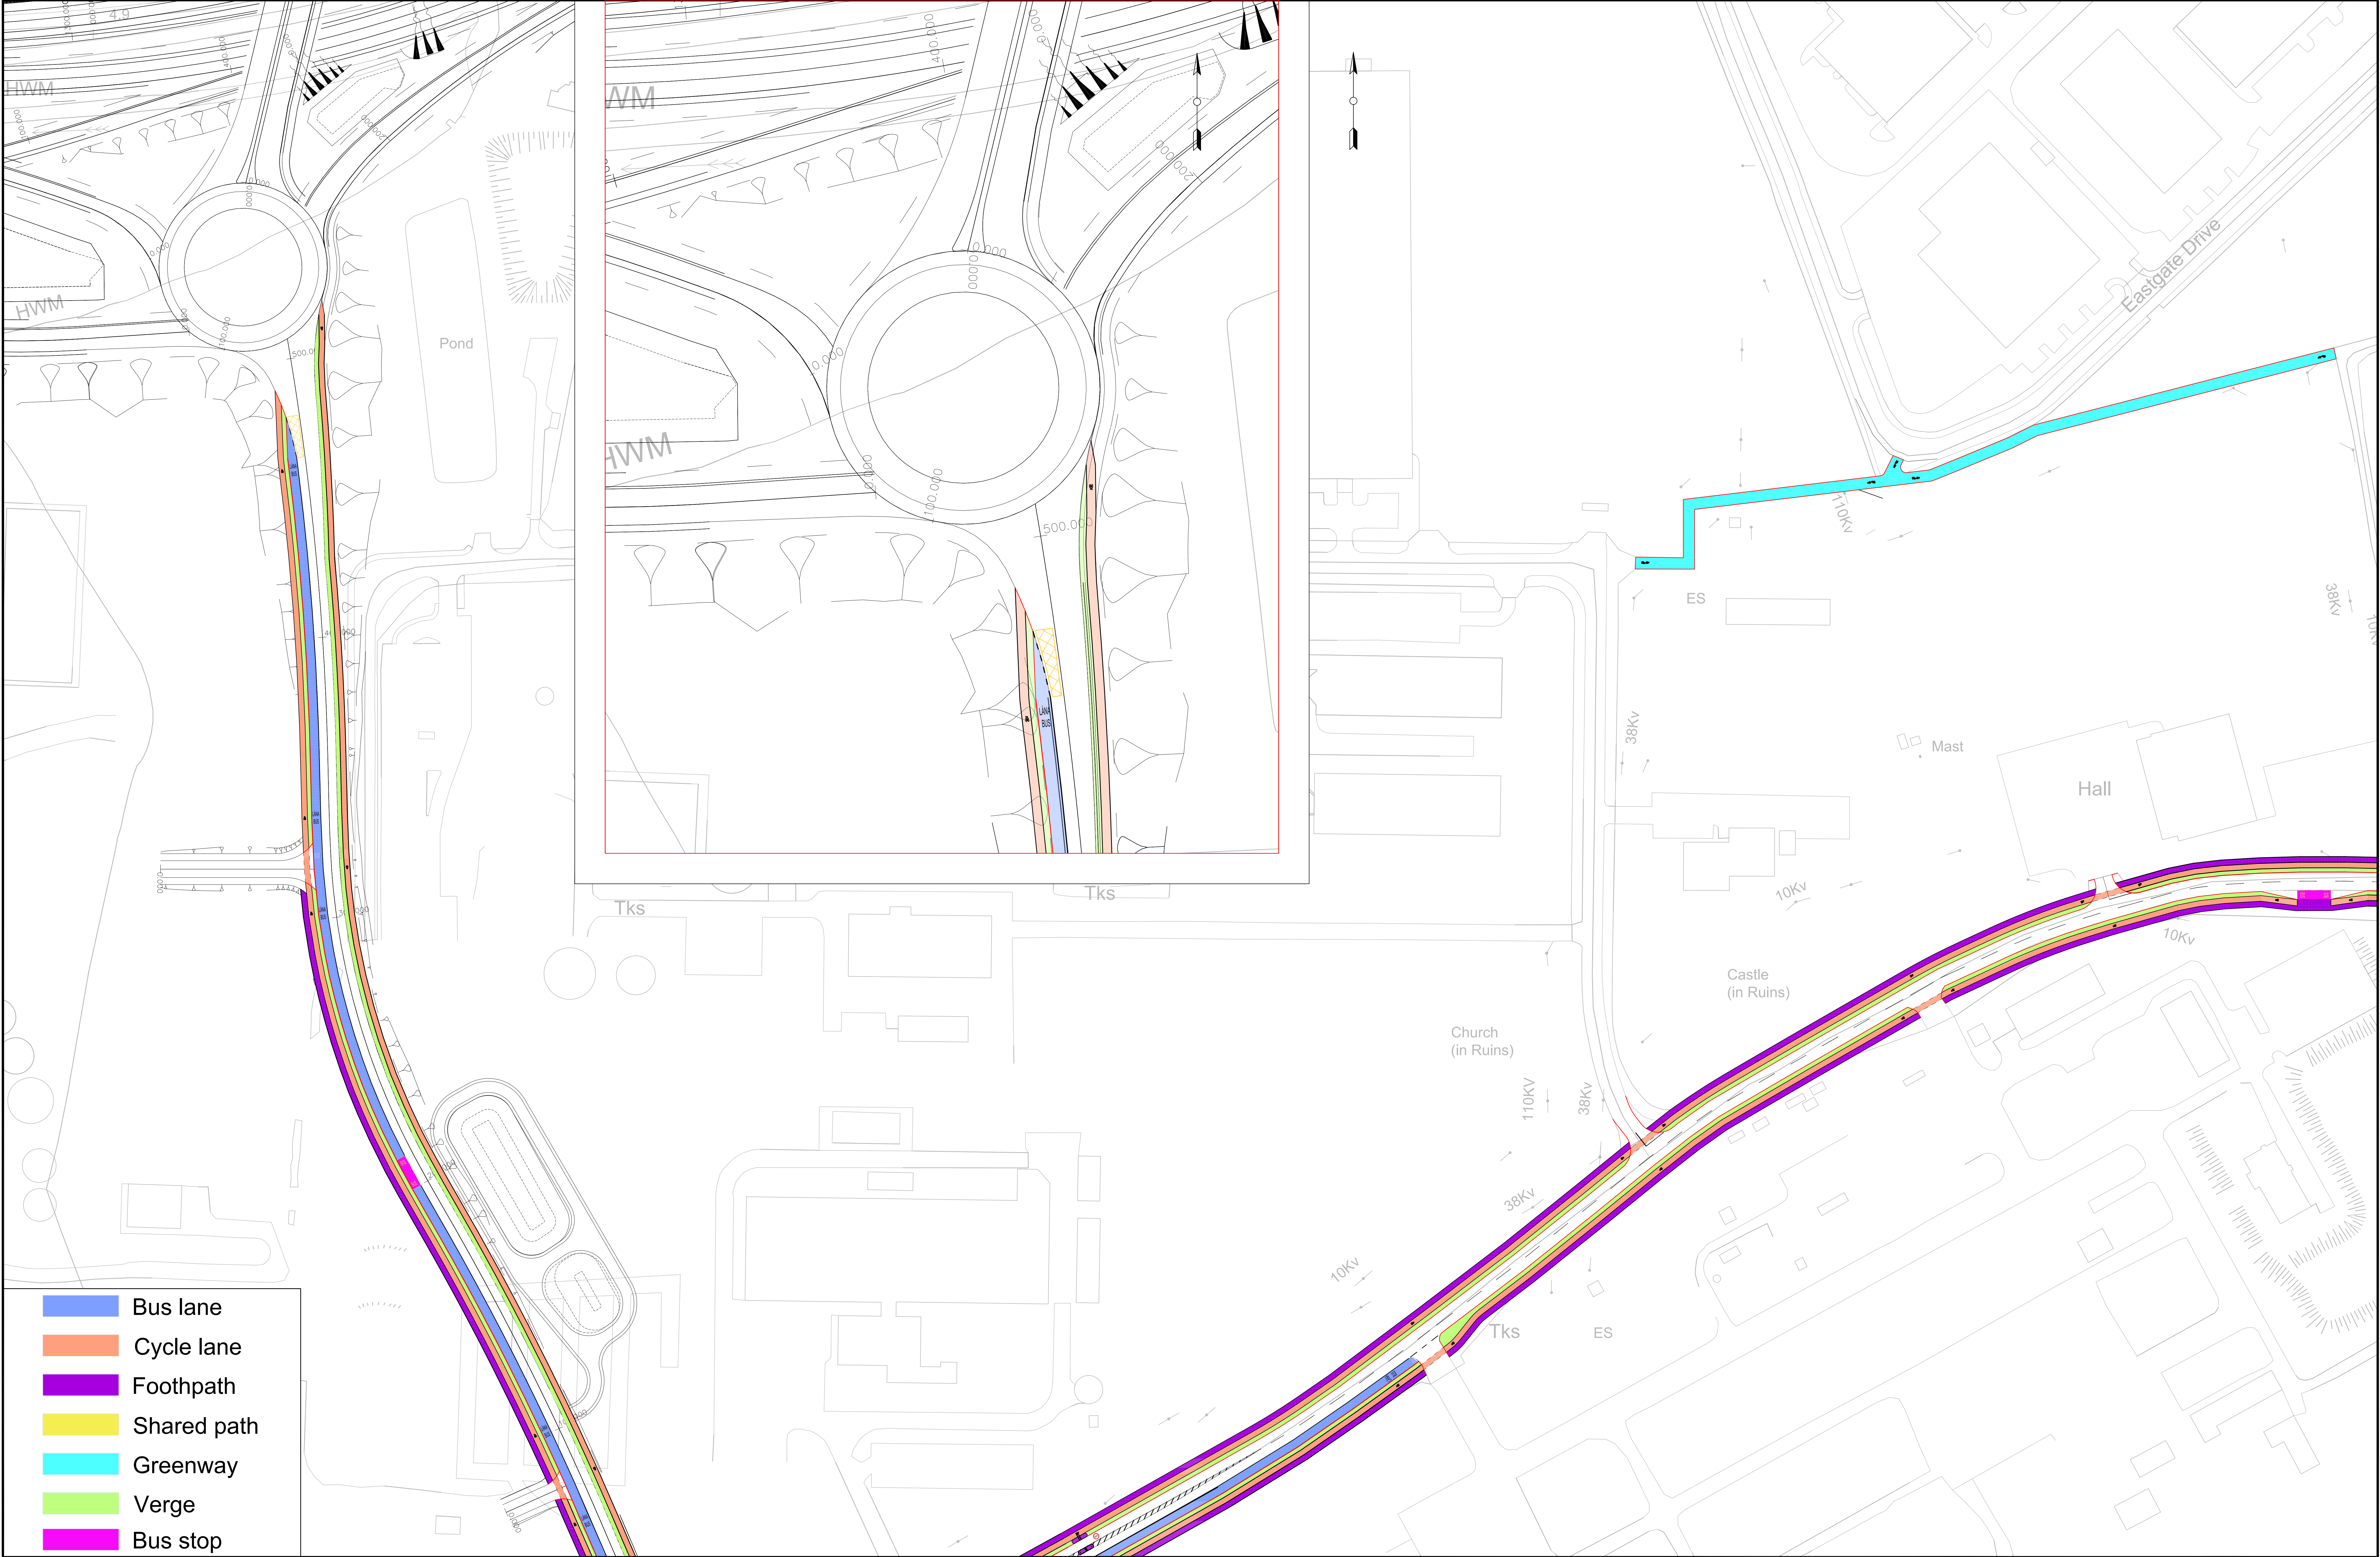

- Bus lane
- Cycle lane
- Foothpath
- Shared path
- Greenway
- Verge
- Bus stop



Cork County Council
Comhairle Contae Chorcaí



BARRY
TRANSPORTATION
SYSTRA

Barry Transportation
3 Eastgate Road
Eastgate Business Park
Little Island
Co. Cork, T45 KH74

Ph: 021 475 7800
Email: info@jbbarry.ie
Web: www.barrytransportation.ie

Notes
1. This drawing is the property of Barry Transportation. It is a confidential document and must not be copied, used, or its contents divulged without prior written consent.
2. All levels are referred to Ordnance Survey Datum, Mean Head.
3. DO NOT SCALE, use figured dimensions only, if in doubt ask.
4. Grid is to local co-ordinates relative to design.

Rev	Date	By	Amendments


Job

**LITTLE ISLAND
TRANSPORTATION STUDY**

Title

**PROPOSED DUNKETTLE
INTERCHANGE**

Issue Details			Office Use Only	
Designed: TD	Check	X	Job No. Y17308	
Drawn: MH	Approval		Date: 11.04.18	
Checked: TF	Tender		Drawing No.	Rev.
Approved: AA	Construction			
Scale: NTS	Record		File Ref. Y17308	

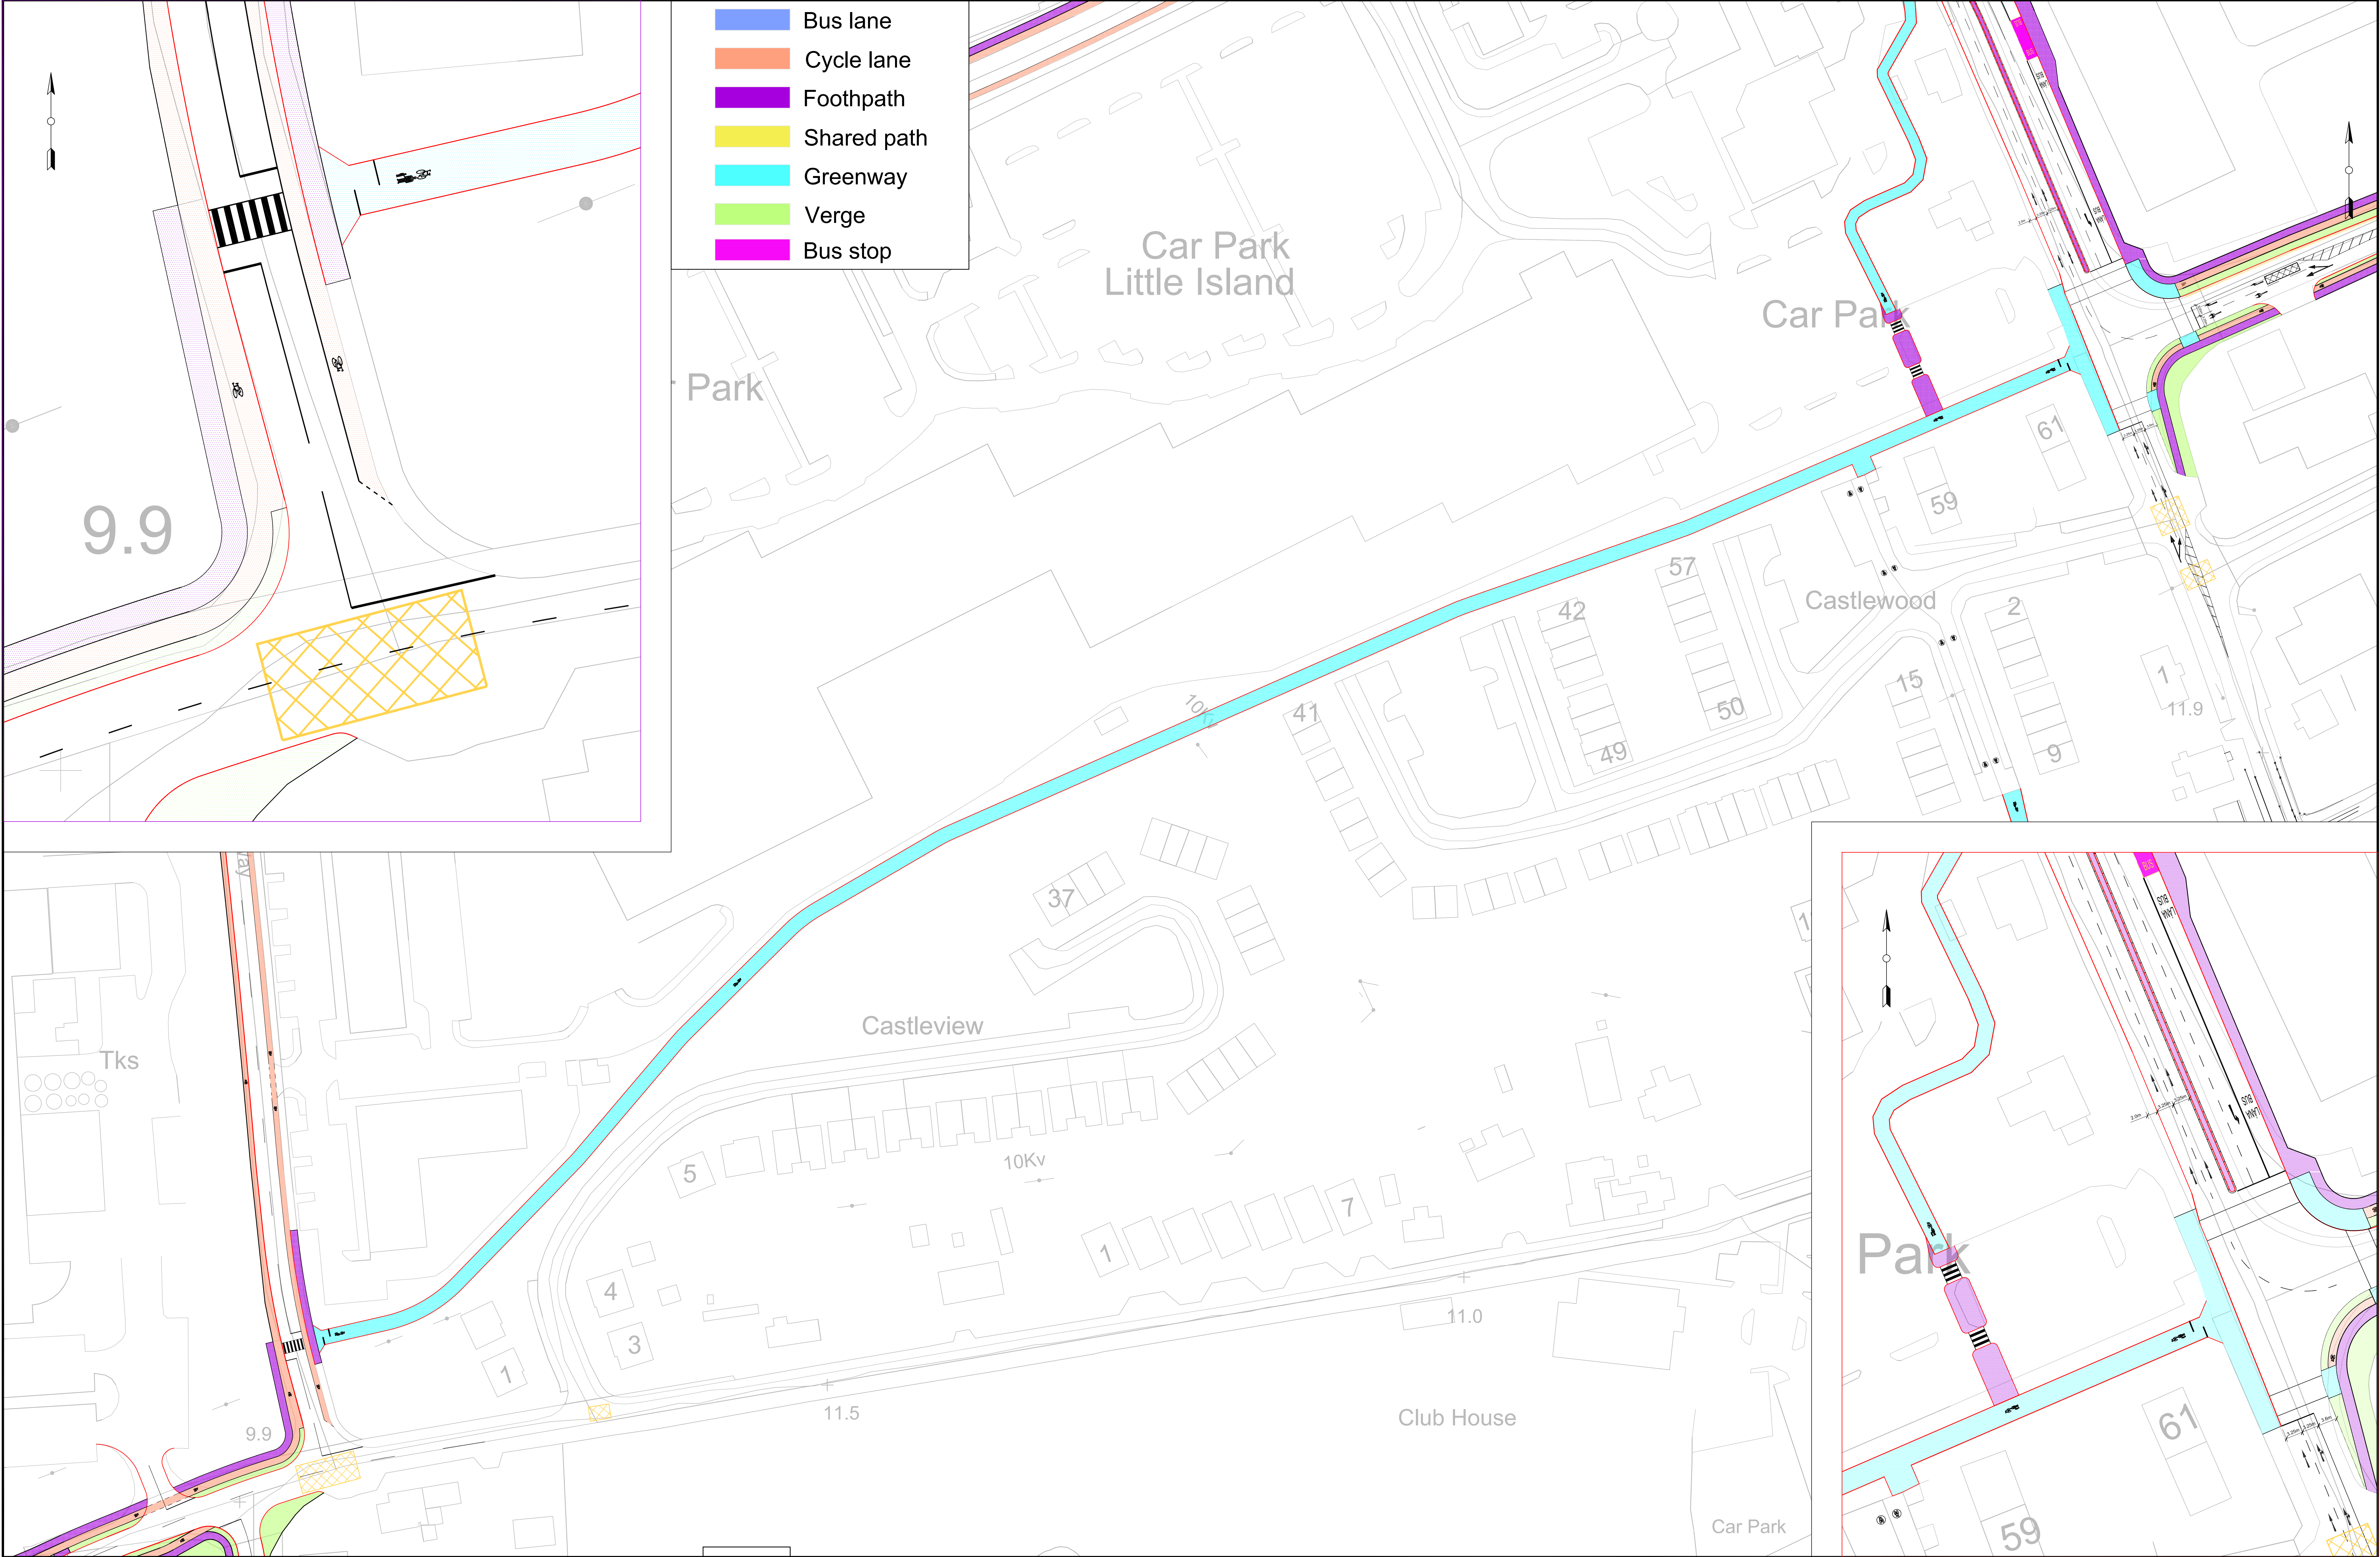

Cork County Council
Comhairle Contae Chorcaí



Barry Transportation
3 Eastgate Road
Eastgate Business Park
Little Island
Co. Cork, T45 KH74

Ph: 021 475 7800
Email: info@jbbarry.ie
Web: www.barrytransportation.ie

Notes
1 This drawing is the property of Barry Transportation. It is a confidential document and must not be copied, used, or its contents divulged without prior written consent.
2 All levels are referred to Ordnance Survey Datum, Main Head.
3 DO NOT SCALE, use figured dimensions only, if in doubt ask.
4 Grid is to local co-ordinates relative to design.

Rev	Date	By	Amendments


Job

**LITTLE ISLAND
TRANSPORTATION STUDY**

Title

**PROPOSED NEW GREENWAY
EAST-WEST**

Issue Details			Office Use Only	
Designed: TD	Check	X	Job No. Y17308	
Drawn: MH	Approval		Date: 11.04.18	
Checked: TF	Tender		Drawing No.	Rev.
Approved: AA	Construction			
Scale: NTS	Record		File Ref. Y17308	

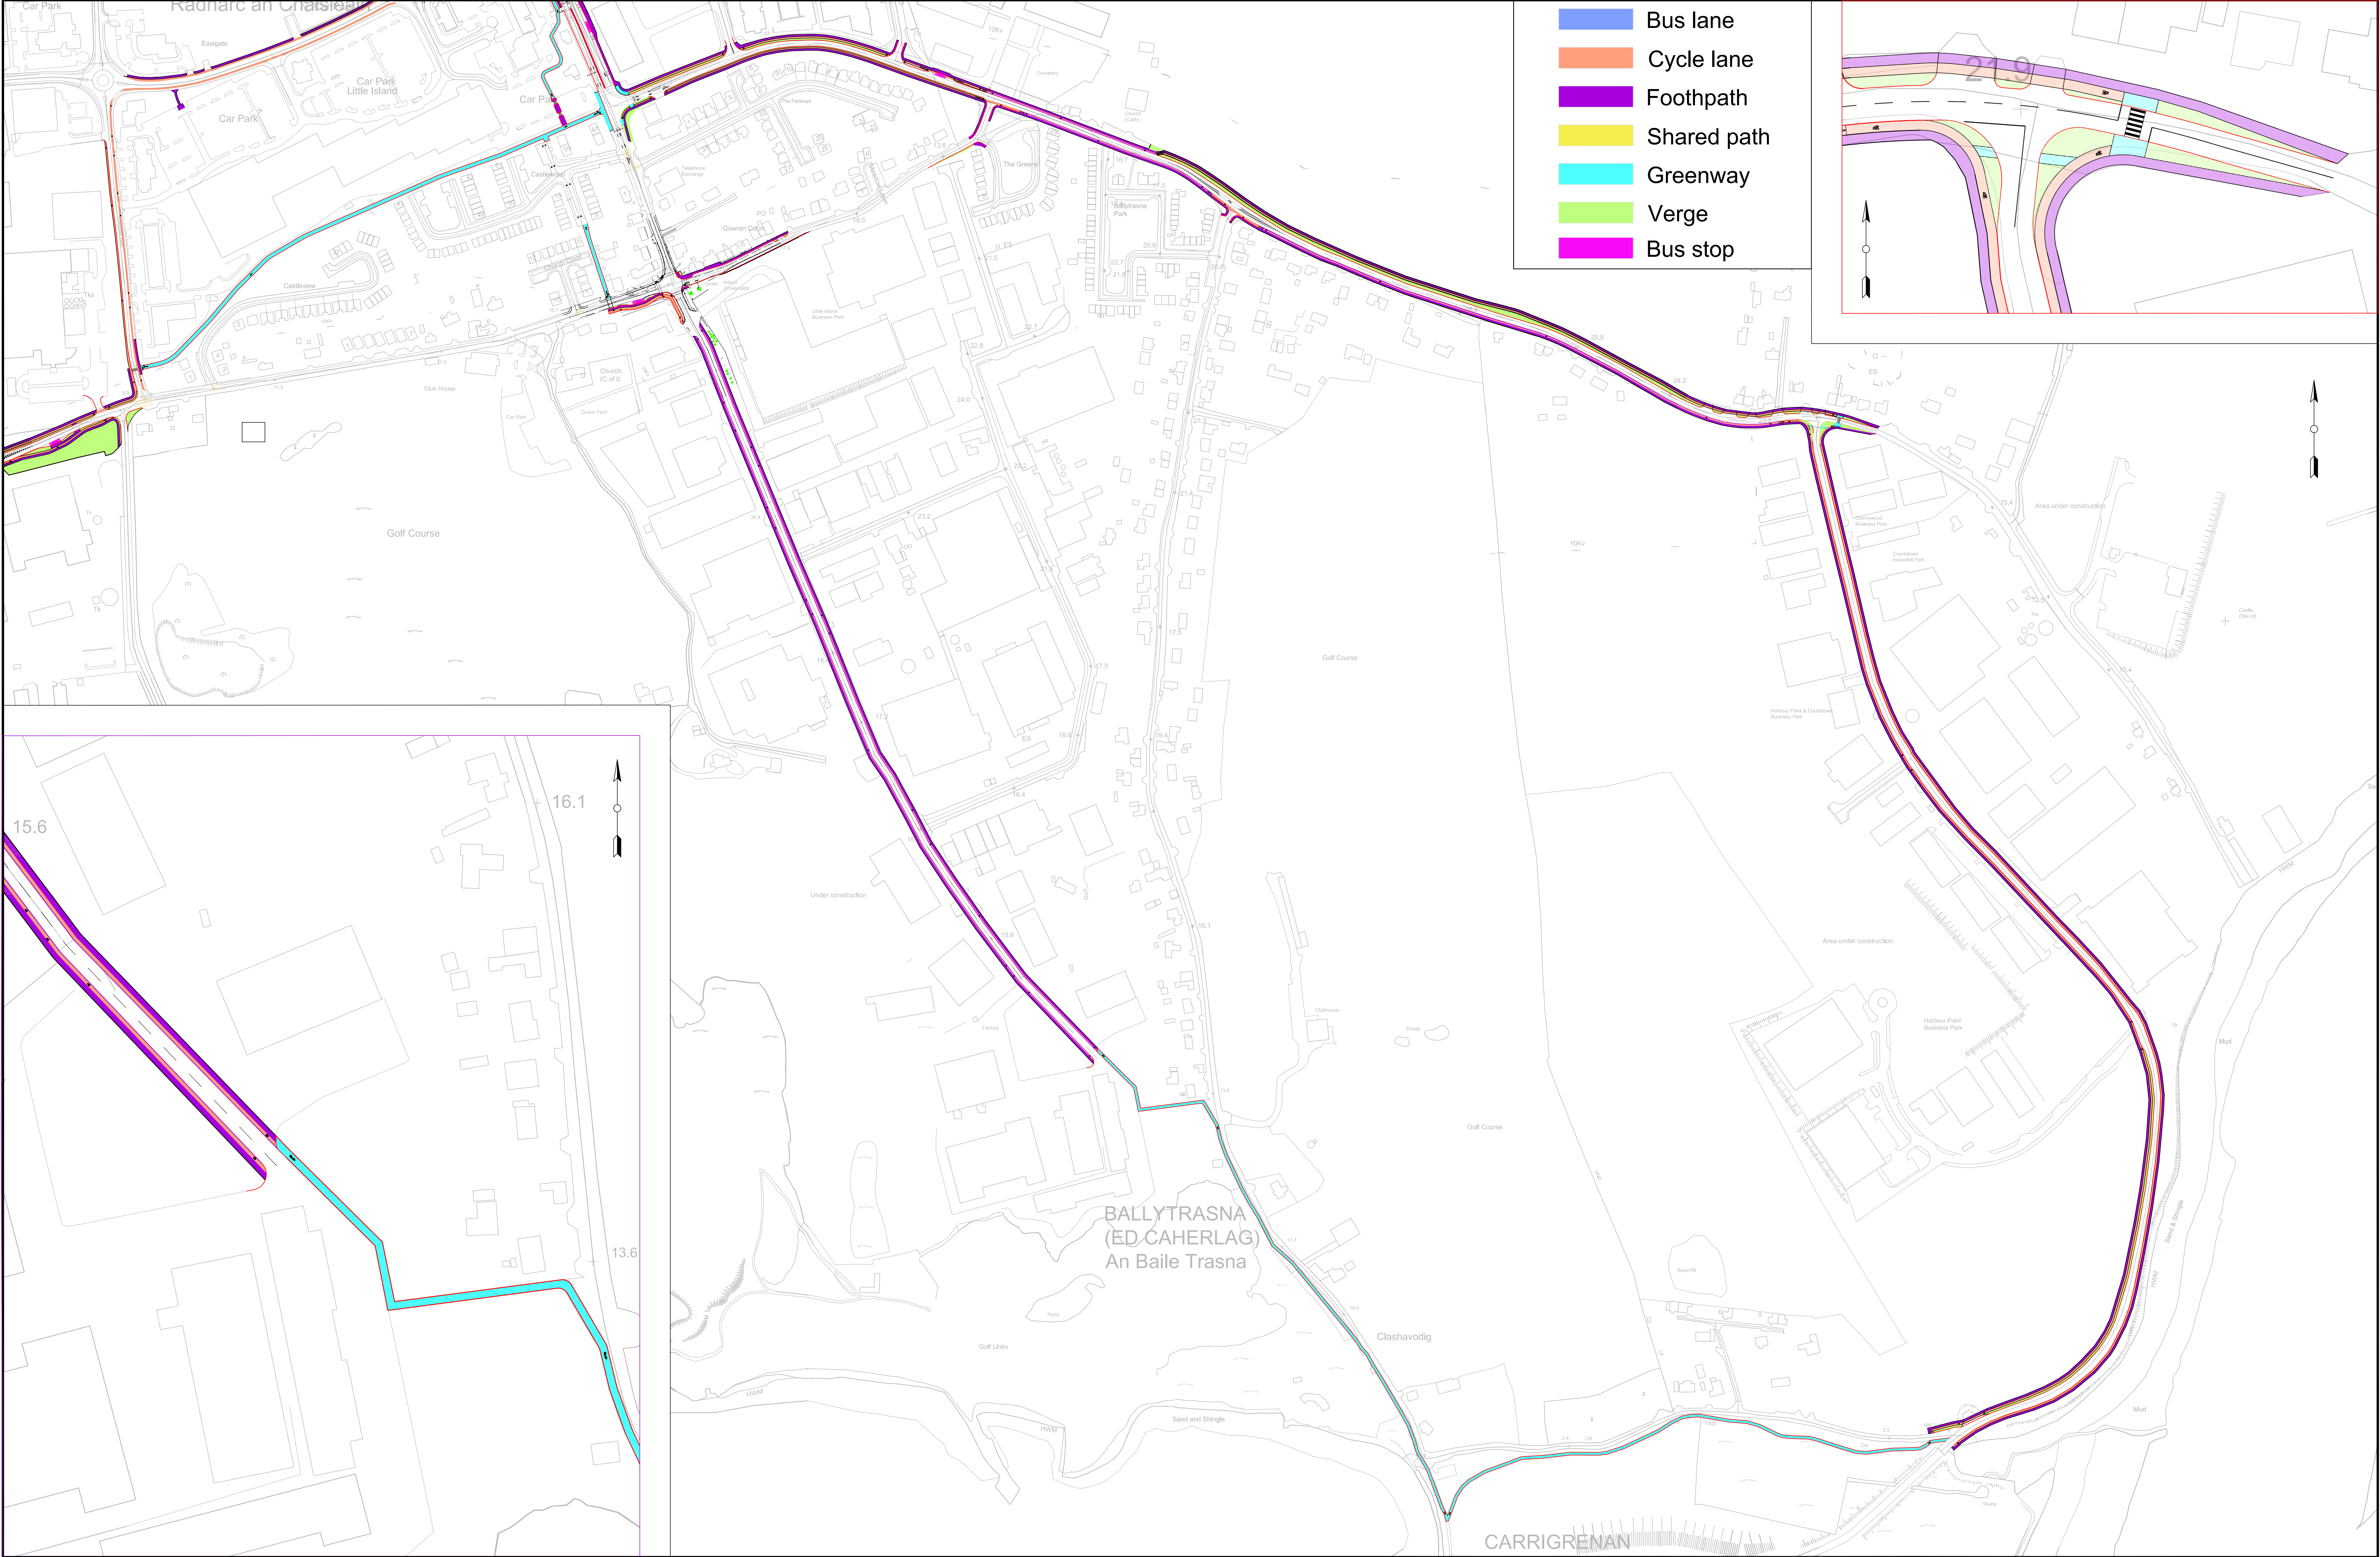

Bus lane

Cycle lane



Foothpath

Shared path

Greenway

Verge

Bus stop

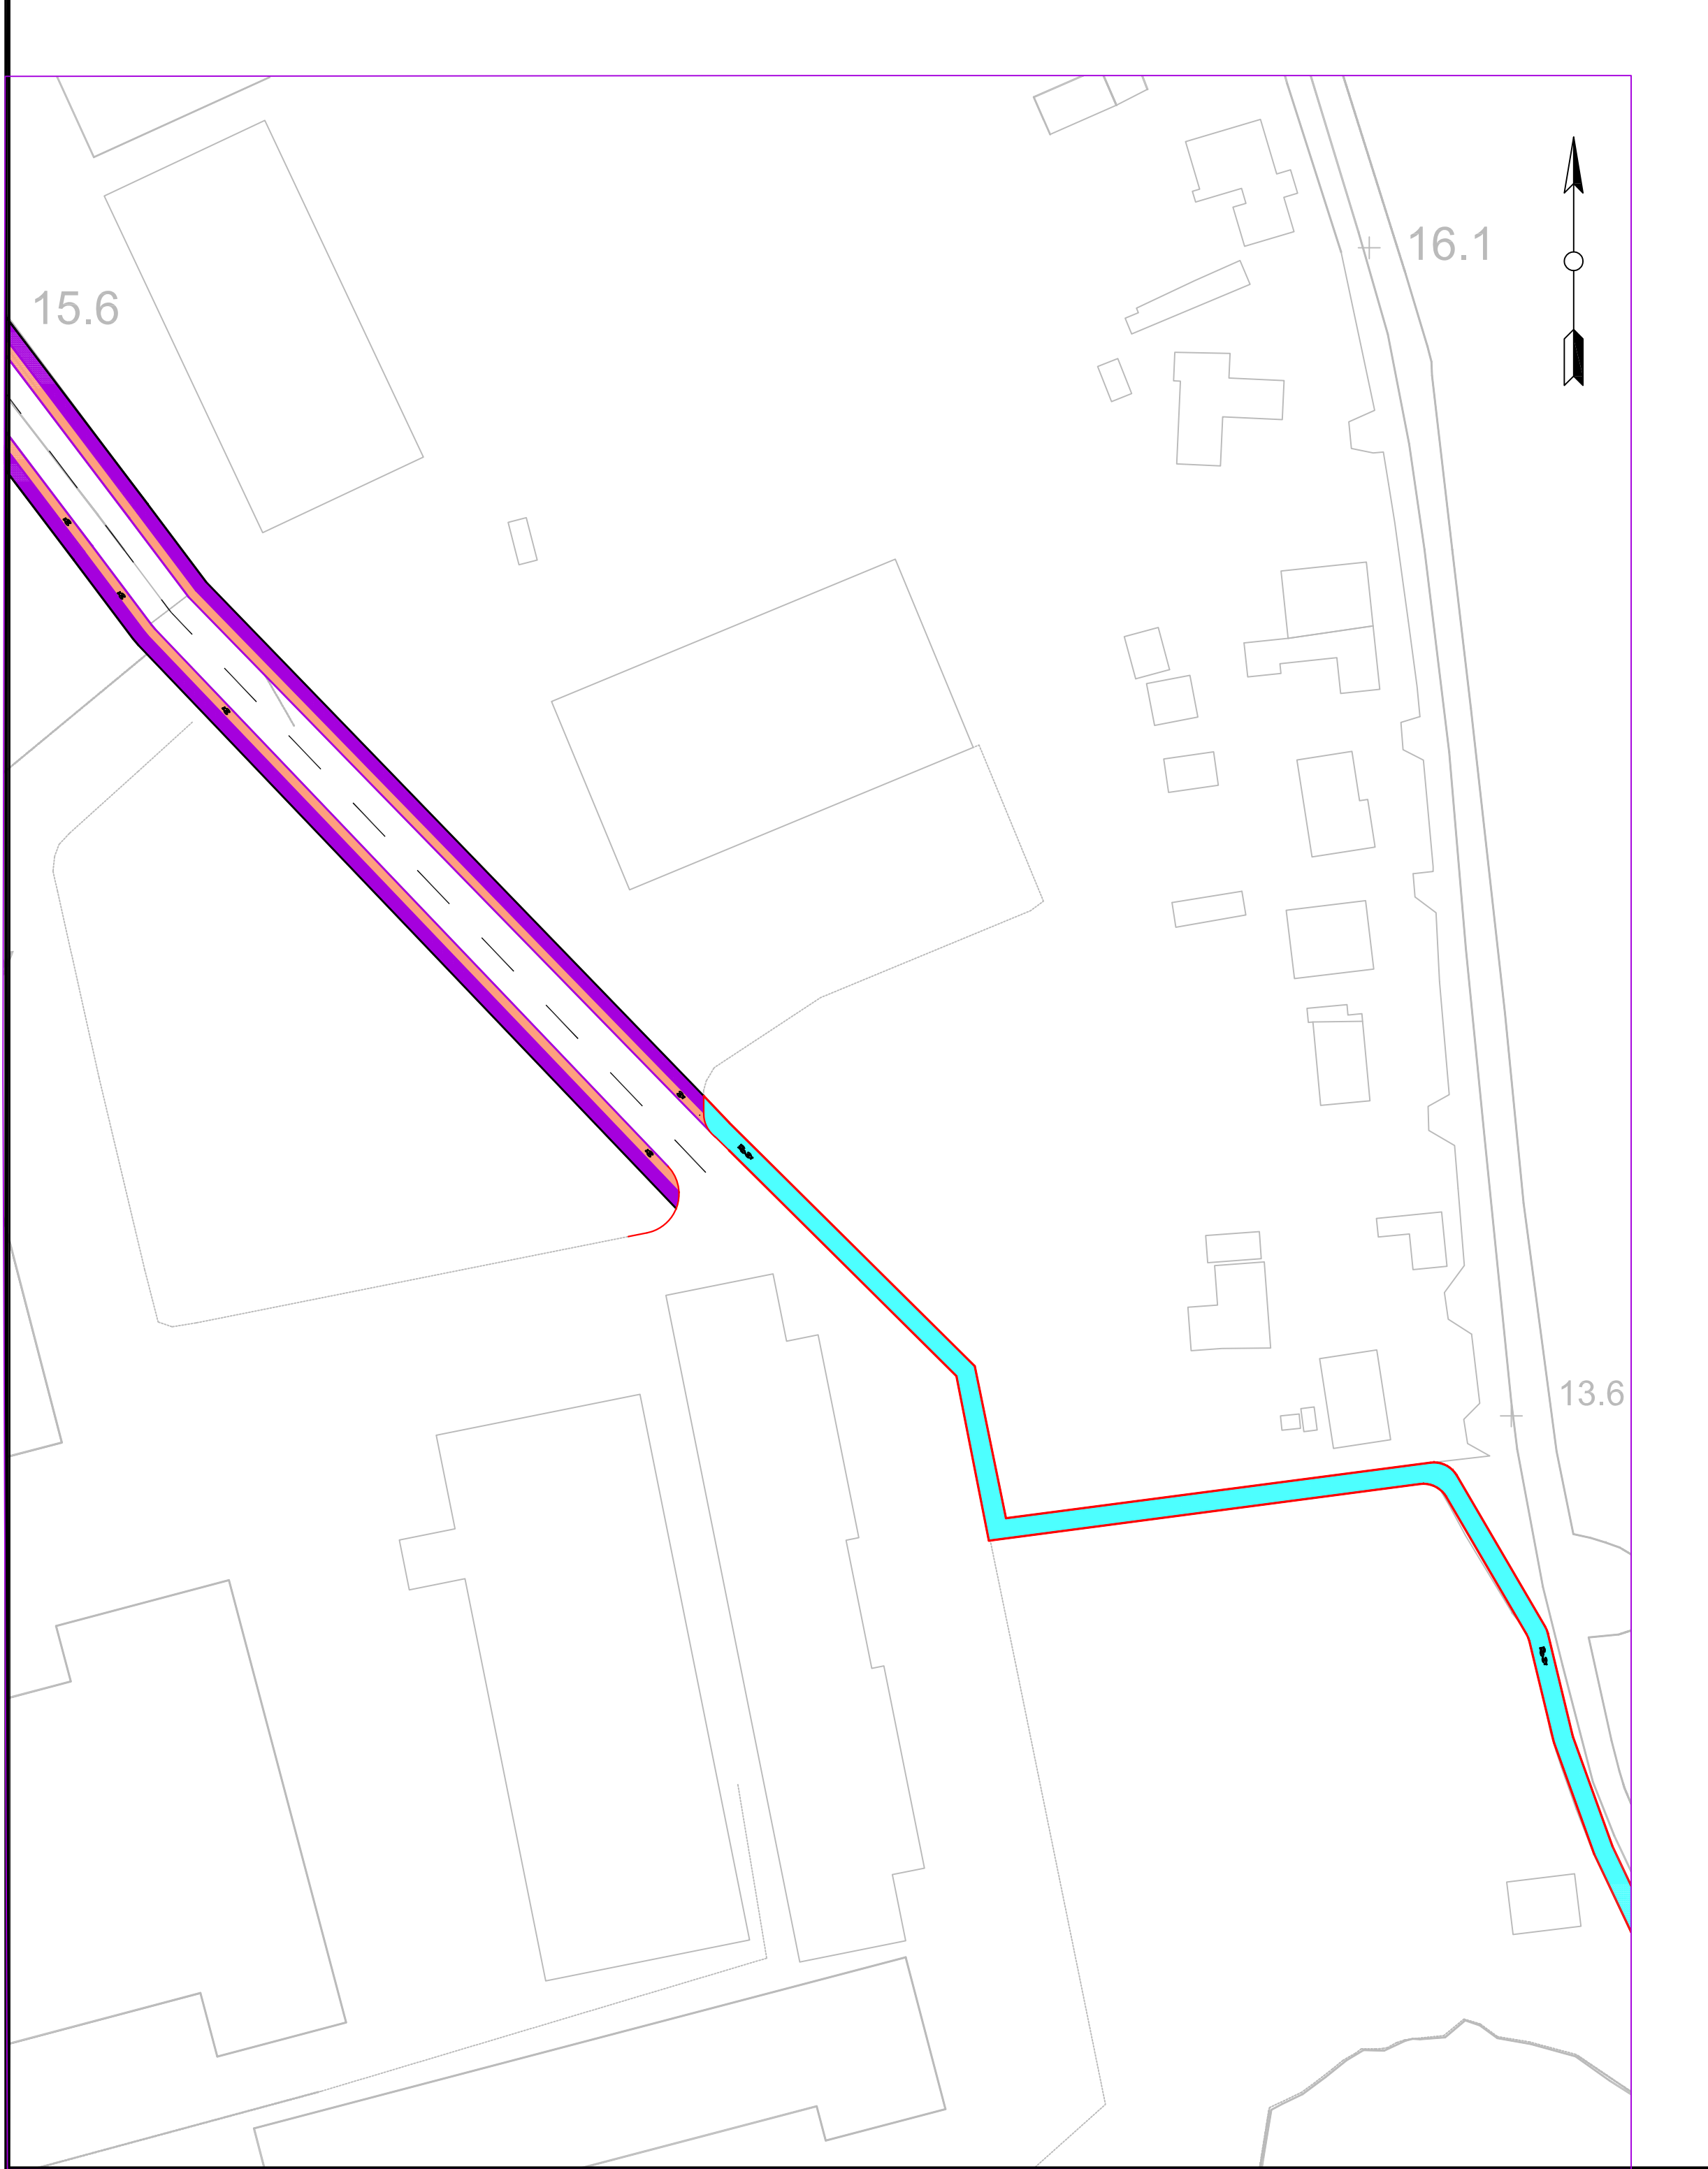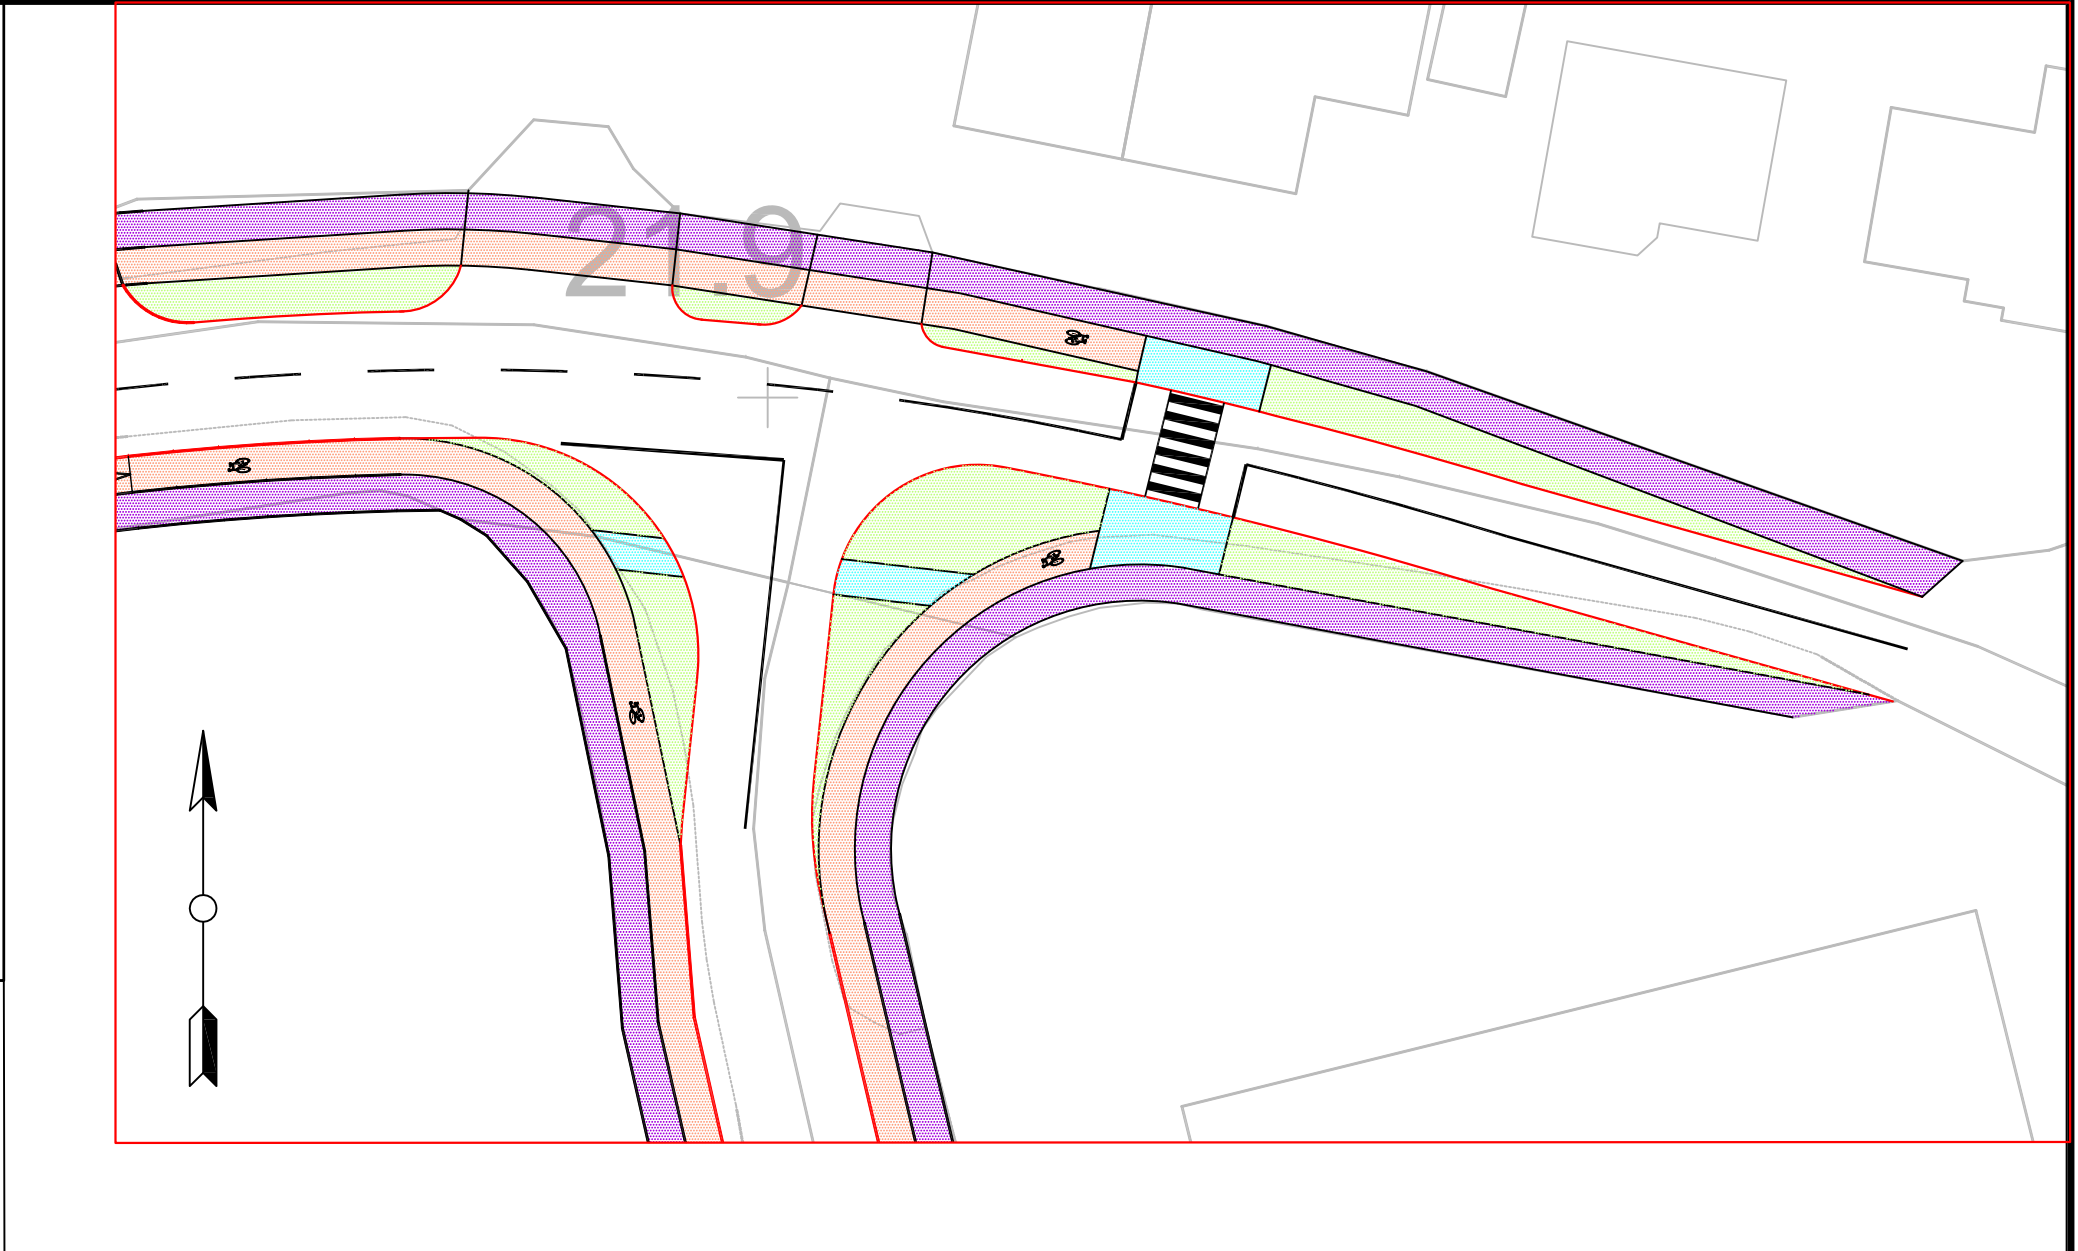

Cork County Council
Comhairle Contae Chorcaí



Barry Transportation
3 Eastgate Road
Eastgate Business Park
Little Island
Co. Cork, T45 KH74

Ph: 021 475 7800
Email: info@jbbarry.ie
Web: www.barrytransportation.ie

Notes
1. This drawing is the property of Barry Transportation. It is a confidential document and must not be copied, used, or its contents divulged without prior written consent.
2. All levels are referred to Ordnance Survey Datum, Mean Head.
3. DO NOT SCALE, use figured dimensions only, if in doubt ask.
4. Grid is to local co-ordinates relative to design.

Rev	Date	By	Amendments

Job

*LITTLE ISLAND
TRANSPORTATION STUDY*

Title

*PROPOSED NEW AMENITY
LOOP*

Issue Details			Office Use Only	
Designed: TD	Check	X	Job No. Y17308	
Drawn: MH	Approval		Date: 11.04.18	
Checked: TF	Tender		Drawing No. Y17308-PR-110	Rev.
Approved: AA	Construction			
Scale: NTS	Record		File Ref. Y17308	