
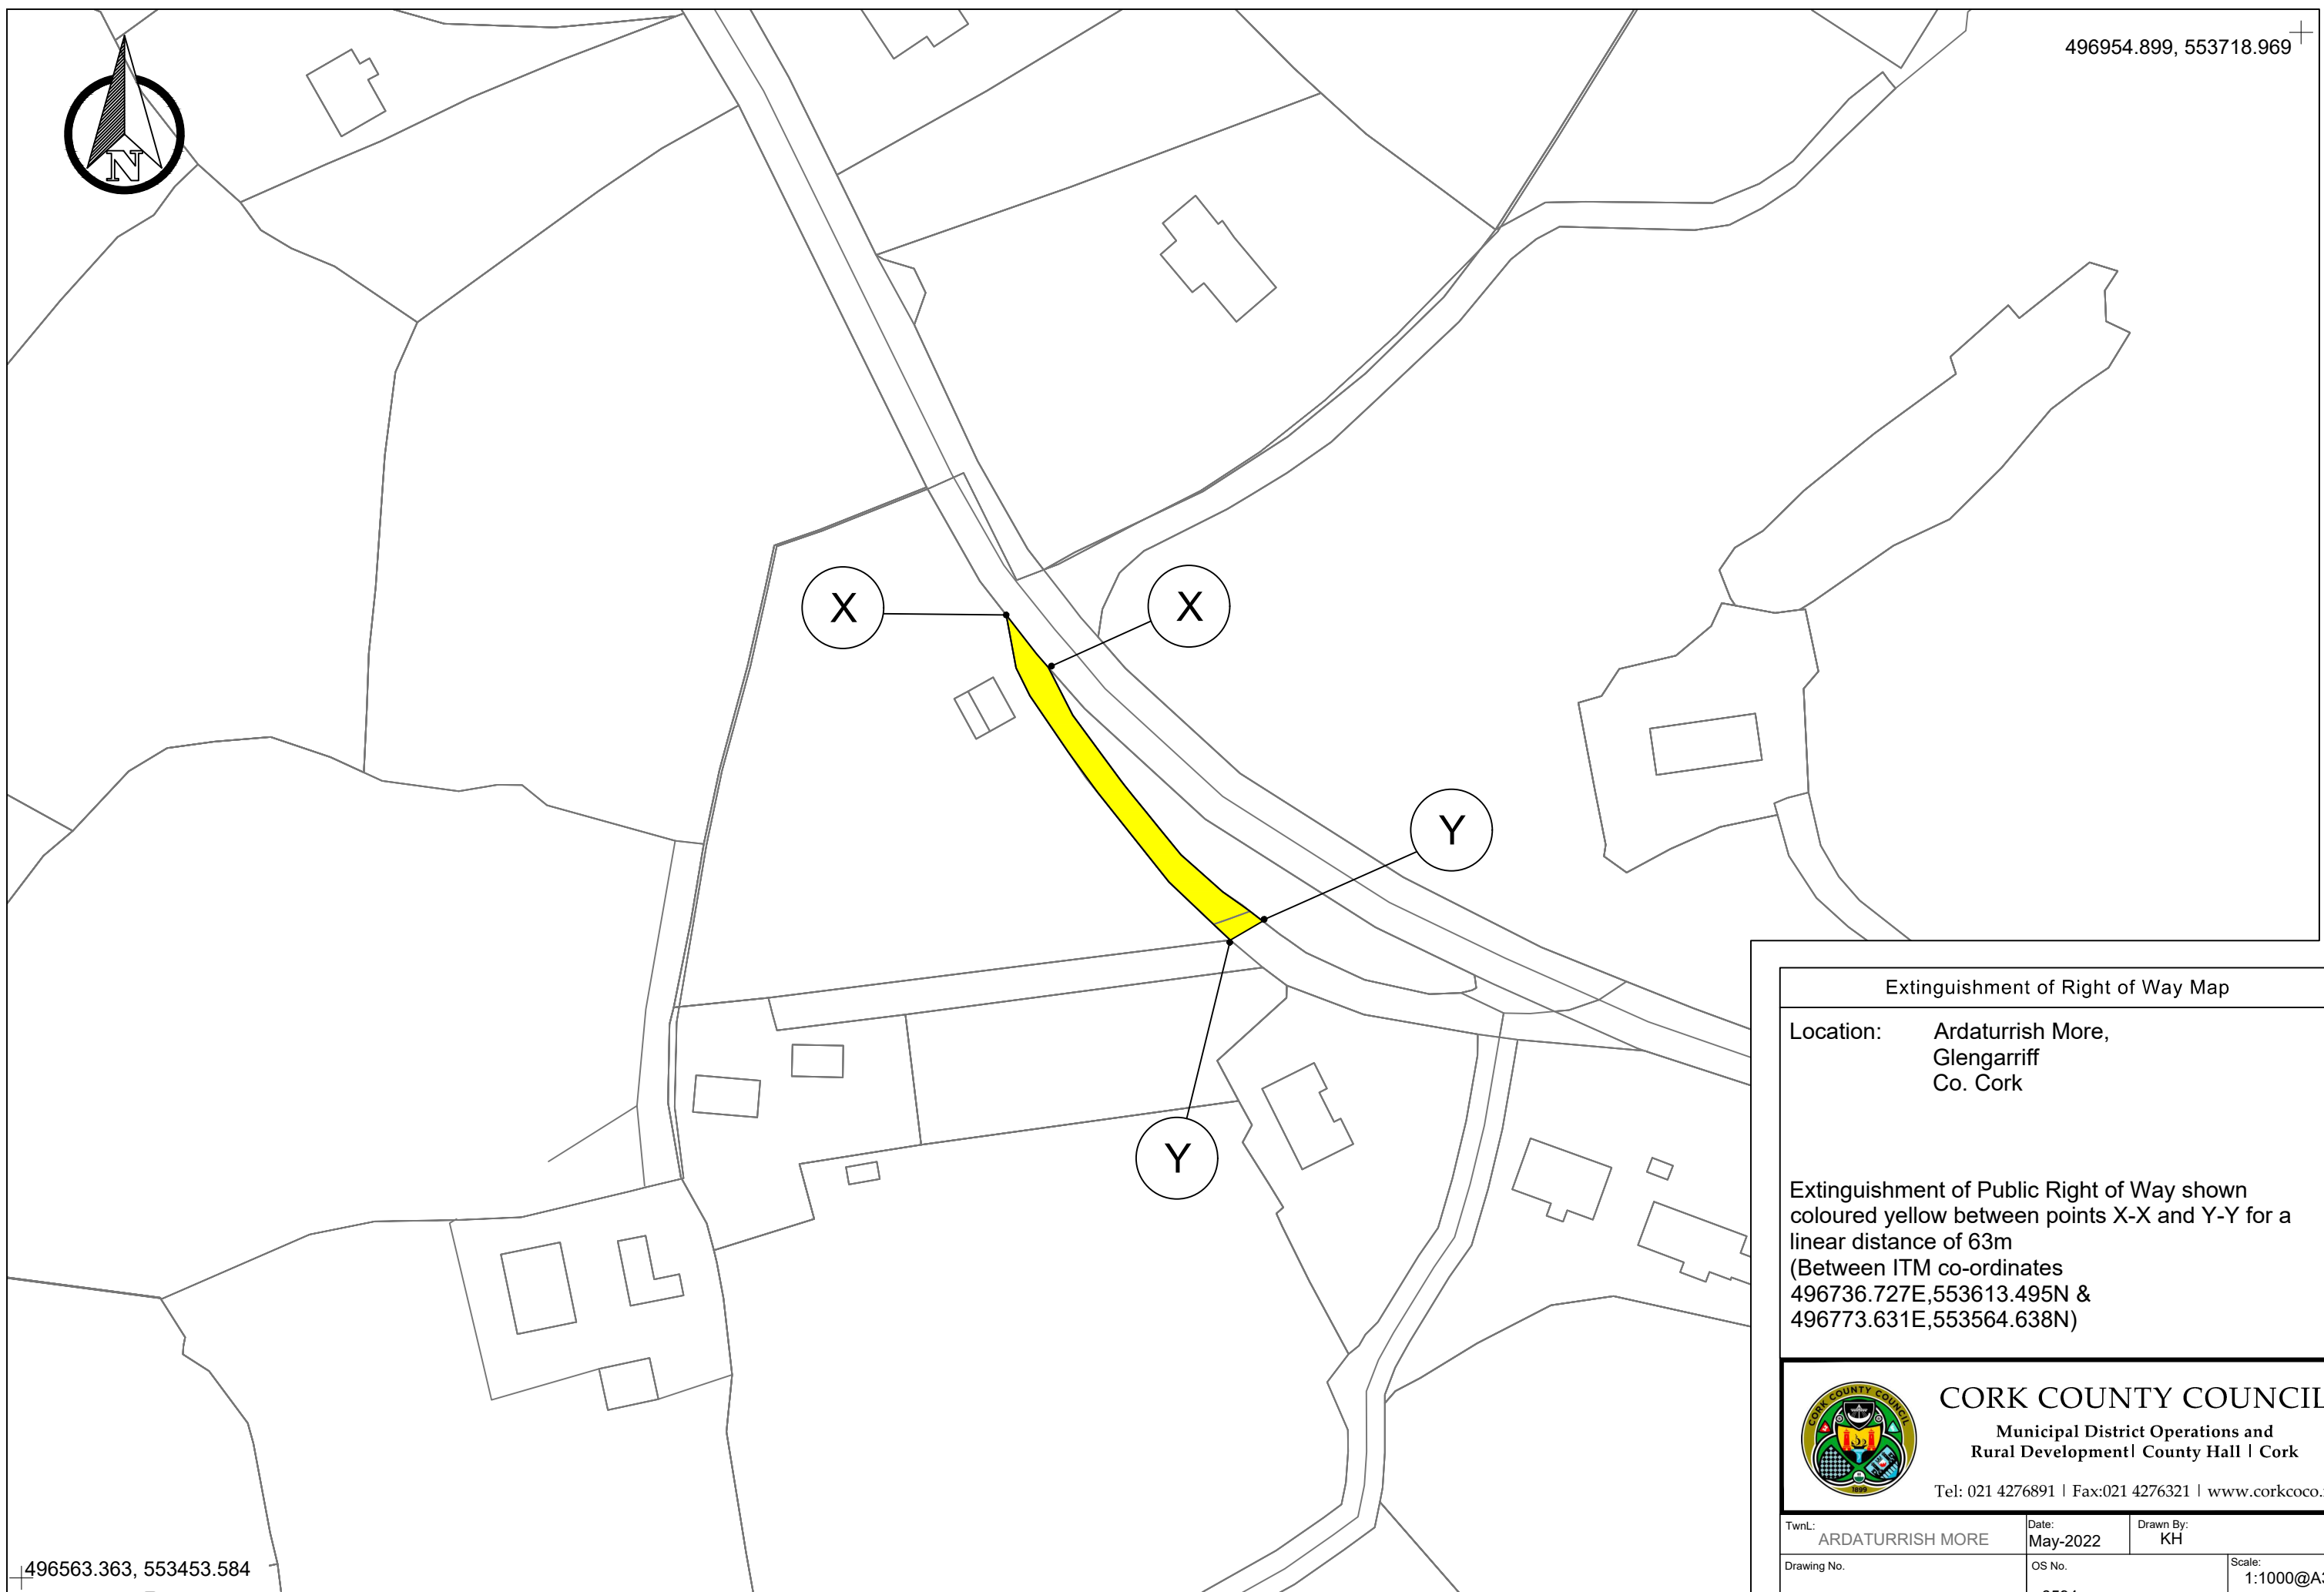


496954.899, 553718.969⁺

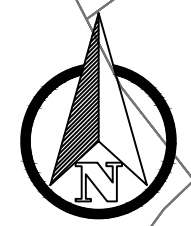

496563.363, 553453.584

Includes Ordnance Survey Ireland data reproduced under OSI Licence number 2020/OSI_NMA_045. Unauthorised reproduction infringes Ordnance Survey Ireland and Government of Ireland copyright. © Ordnance Survey Ireland, 2021

Extinguishment of Right of Way Map

Location: Ardaturrish More,
Glengarriff
Co. Cork

Extinguishment of Public Right of Way shown
coloured yellow between points X-X and Y-Y for a
linear distance of 63m
(Between ITM co-ordinates
496736.727E,553613.495N &
496773.631E,553564.638N)



CORK COUNTY COUNCIL

**Municipal District Operations and
Rural Development | County Hall | Cork**

Tel: 021 4276891 | Fax:021 4276321 | www.corkcoco.ie

TwnL: ARDATURRISH MORE	Date: May-2022	Drawn By: KH
Drawing No. WC-22-041-01	OS No. 6594	Scale: 1:1000@A3
		Revision: -