

- Legend**
- Existing tree retained.
 - Tree, deciduous mixed species with fastigate/columnar habit.
 - Raingardens: Low level planting with grasses, shrubs and wild flowers.
 - Cycle facility.
 - Kerb stones, locally sourced granite, 300mm wide upstand to be agreed.
 - Stone tactile navigational aid through the pedestrian priority space.
 - Footway, widened and resurfaced with stone slabs.
 - Footway surfaced with poured in-situ concrete.
 - Special stone paving to village square - to be co-ordinated with CCC.
 - Dining area on the footway for 'all day' tables & chairs marked with stainless steel studs
 - Raised parking / loading bay built into the footway. Note can be regulated to create dining areas when required.
 - Stone sett paving to match the footway material to form vehicle crossovers.
 - Carriageway surfaced in coloured asphalt.
 - Mountable central median in carriageway, with flush edges and 50mm high camber.
 - Pedestrian crossing, courtesy type, in stone setts to match the footway.
 - Self binding gravel tree surround.
 - Public seating, 3 seater bench with back and arm rest, in single and back-to-back arrangements
 - New street lighting column.
 - Bike stands.
 - Oversized timber posts and totems.
 - Bus shelter

Rev	Description	Date	By
B	Minor amendments throughout	23.03.22	IH
A	General revisions	07.12.21	IH








Client: CORK COUNTY COUNCIL

Job: CARRIGALINE TPREP
Scale: A0
1:250 & 1:100


Date: 22.01.2021

Drawn: IH
Checked: IH

Drawing No: UM/10426/02
Status: DRAFT

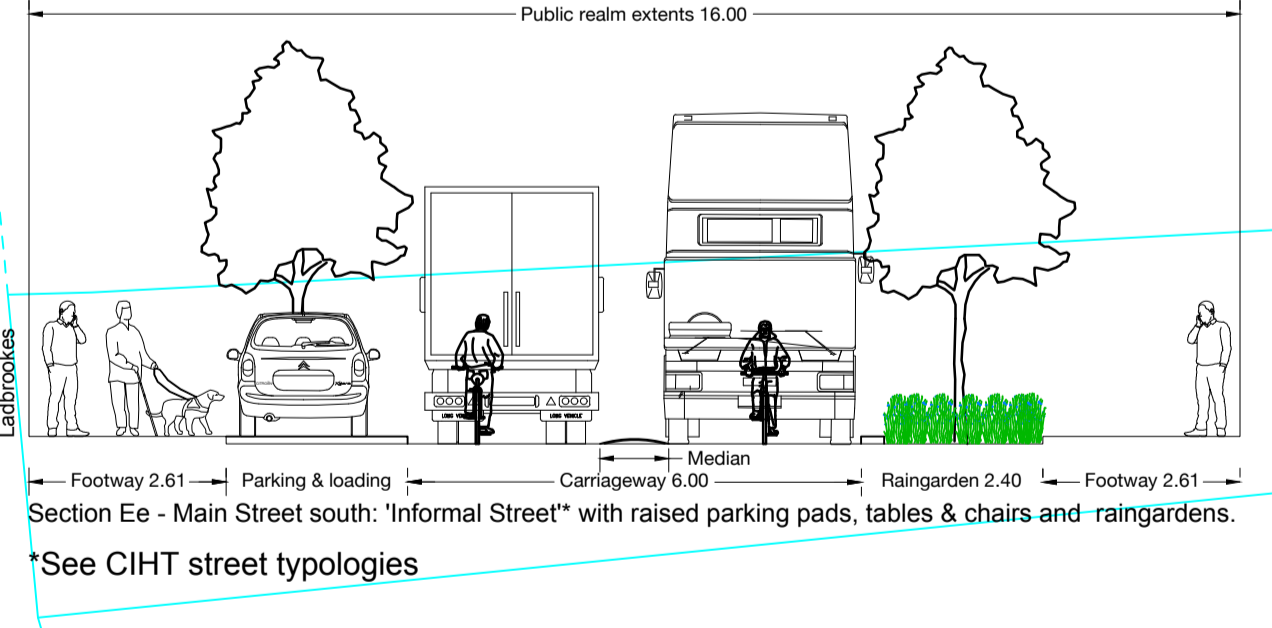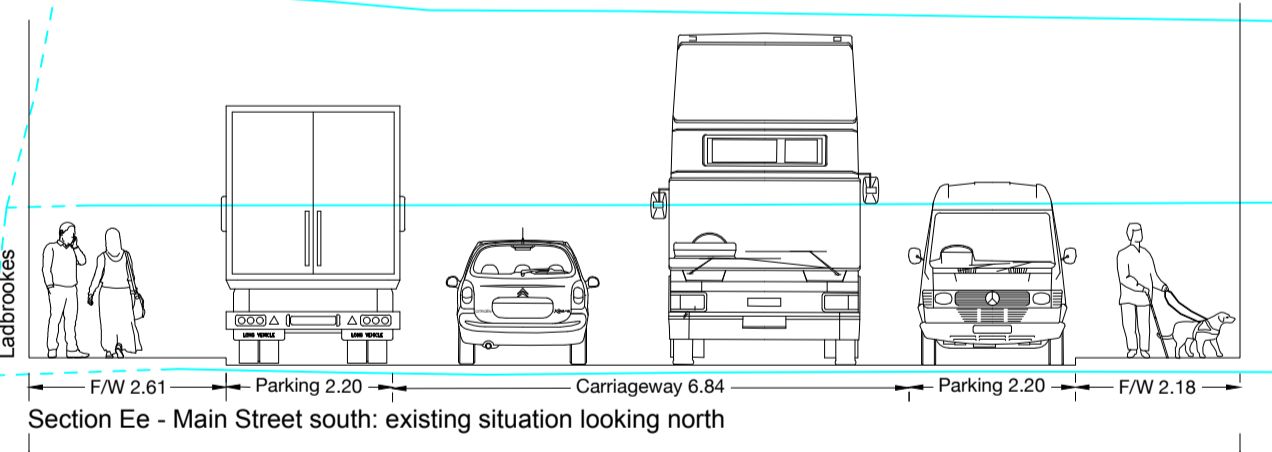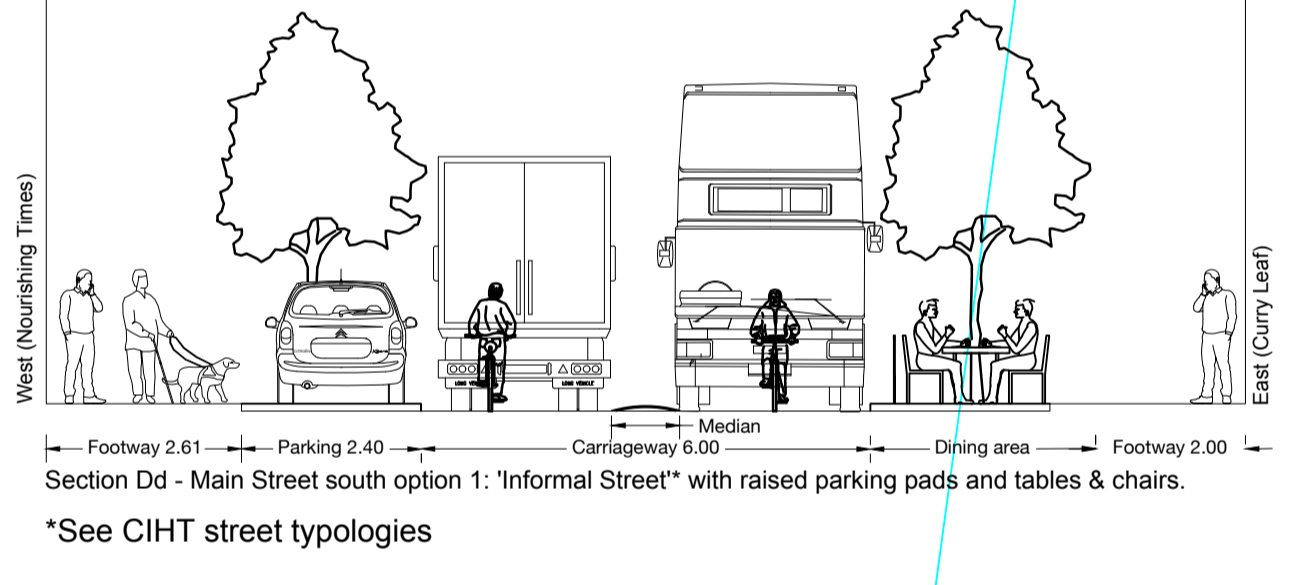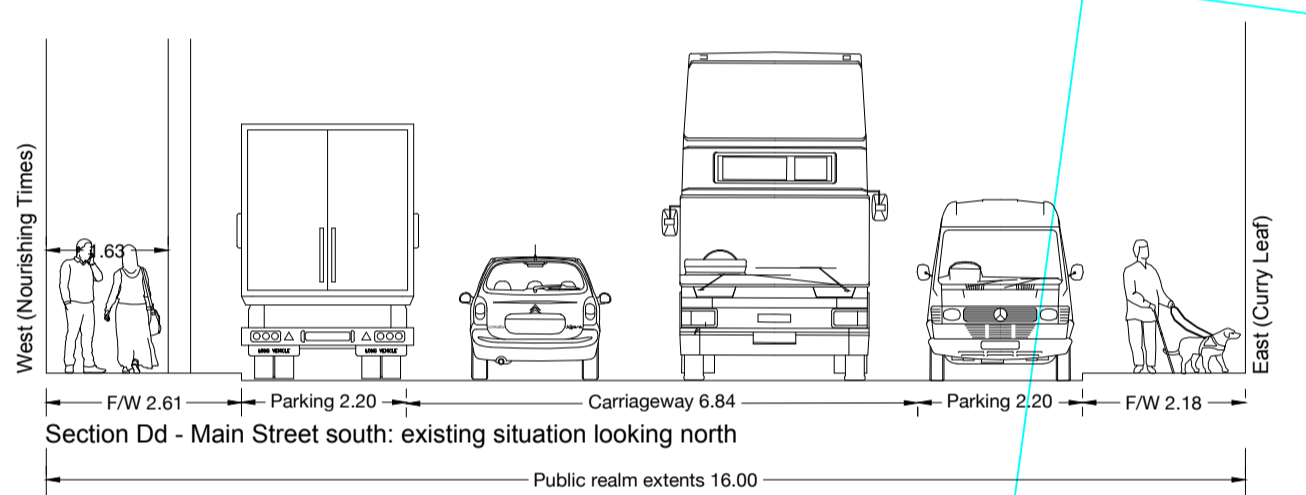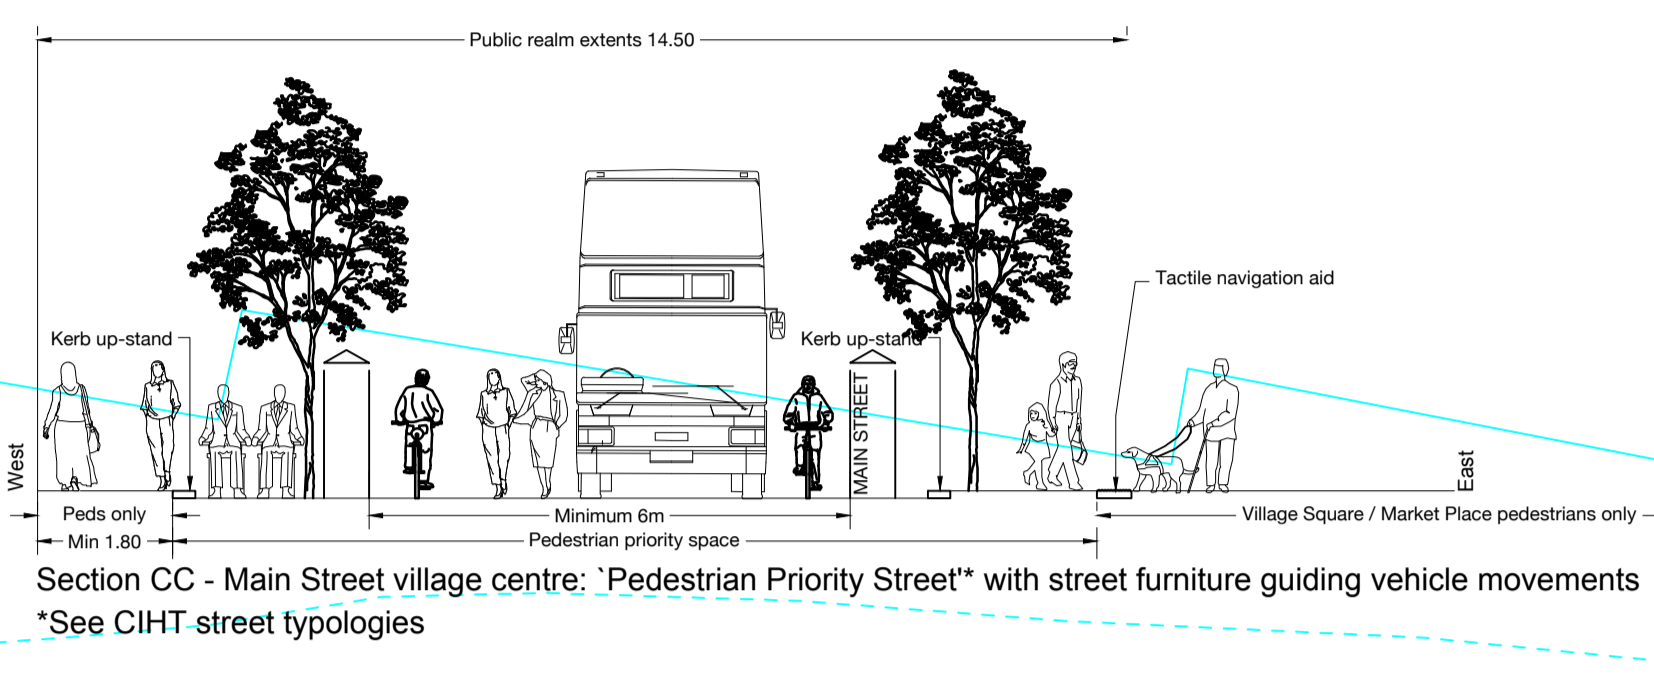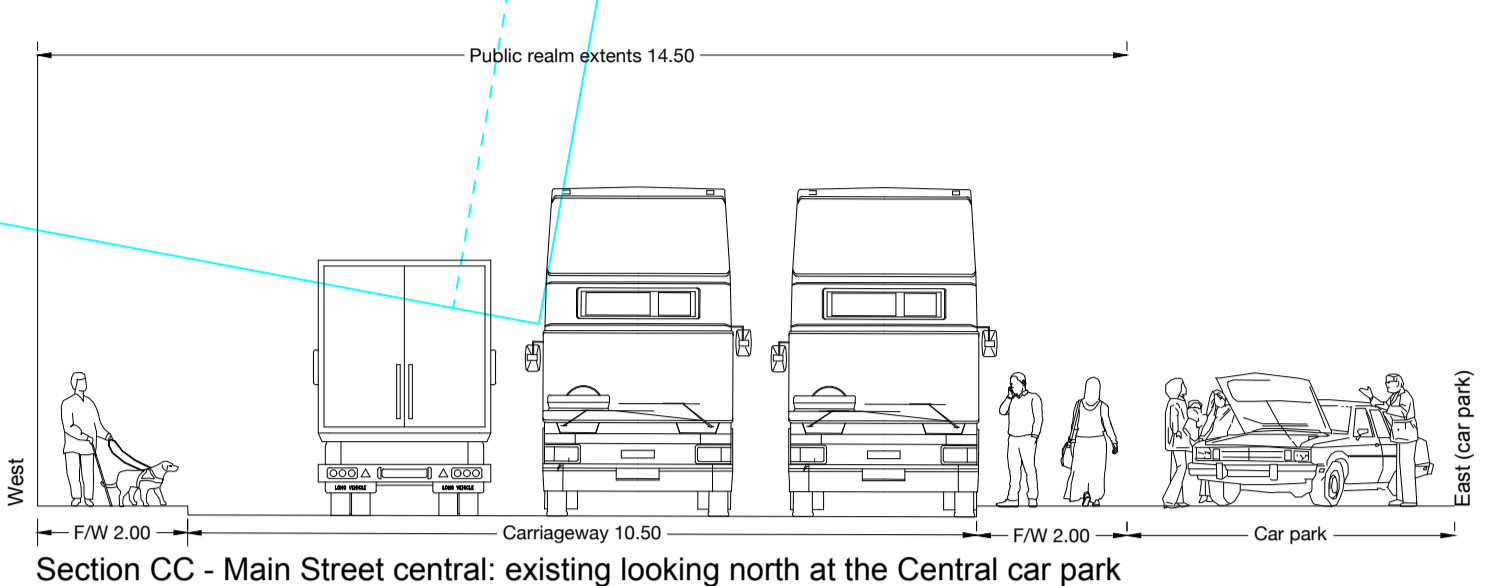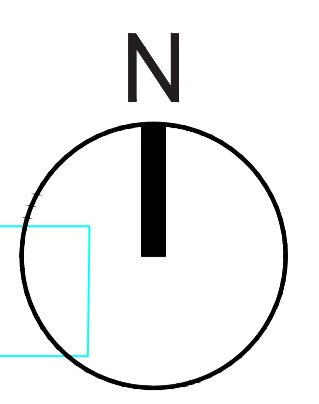

- Legend**
- Existing tree retained.
 - Tree, deciduous mixed species with fastigate/columnar habit.
 - Raingardens: Low level planting with grasses, shrubs and wild flowers.
 - Cycle facility.
 - Kerb stones, locally sourced granite, 300mm wide upstand to be agreed.
 - Stone tactile navigational aid through the pedestrian priority space.
 - Footway, widened and resurfaced with stone slabs.
 - Footway surfaced with poured in-situ concrete.
 - Special stone paving to village square - to be co-ordinated with CCC.
 - Dining area on the footway for all day tables & chairs marked with stainless steel studs
 - Raised parking / loading bay built into the footway. Note can be regulated to create dining areas when required. Stone set paving to match the footway material to form vehicle crossovers.
 - Carriageway surfaced in coloured asphalt.
 - Mountable central median in carriageway, with flush edges and 50mm high camber.
 - Pedestrian crossing, courtesy type, in stone sets to match the footway.
 - Self binding gravel tree surround.
 - Public seating, 3 seater bench with back and arm rest, in single and back-to-back arrangements
 - New street lighting column.
 - Bike stands.
 - Oversized timber posts and totems.
 - Bus shelter

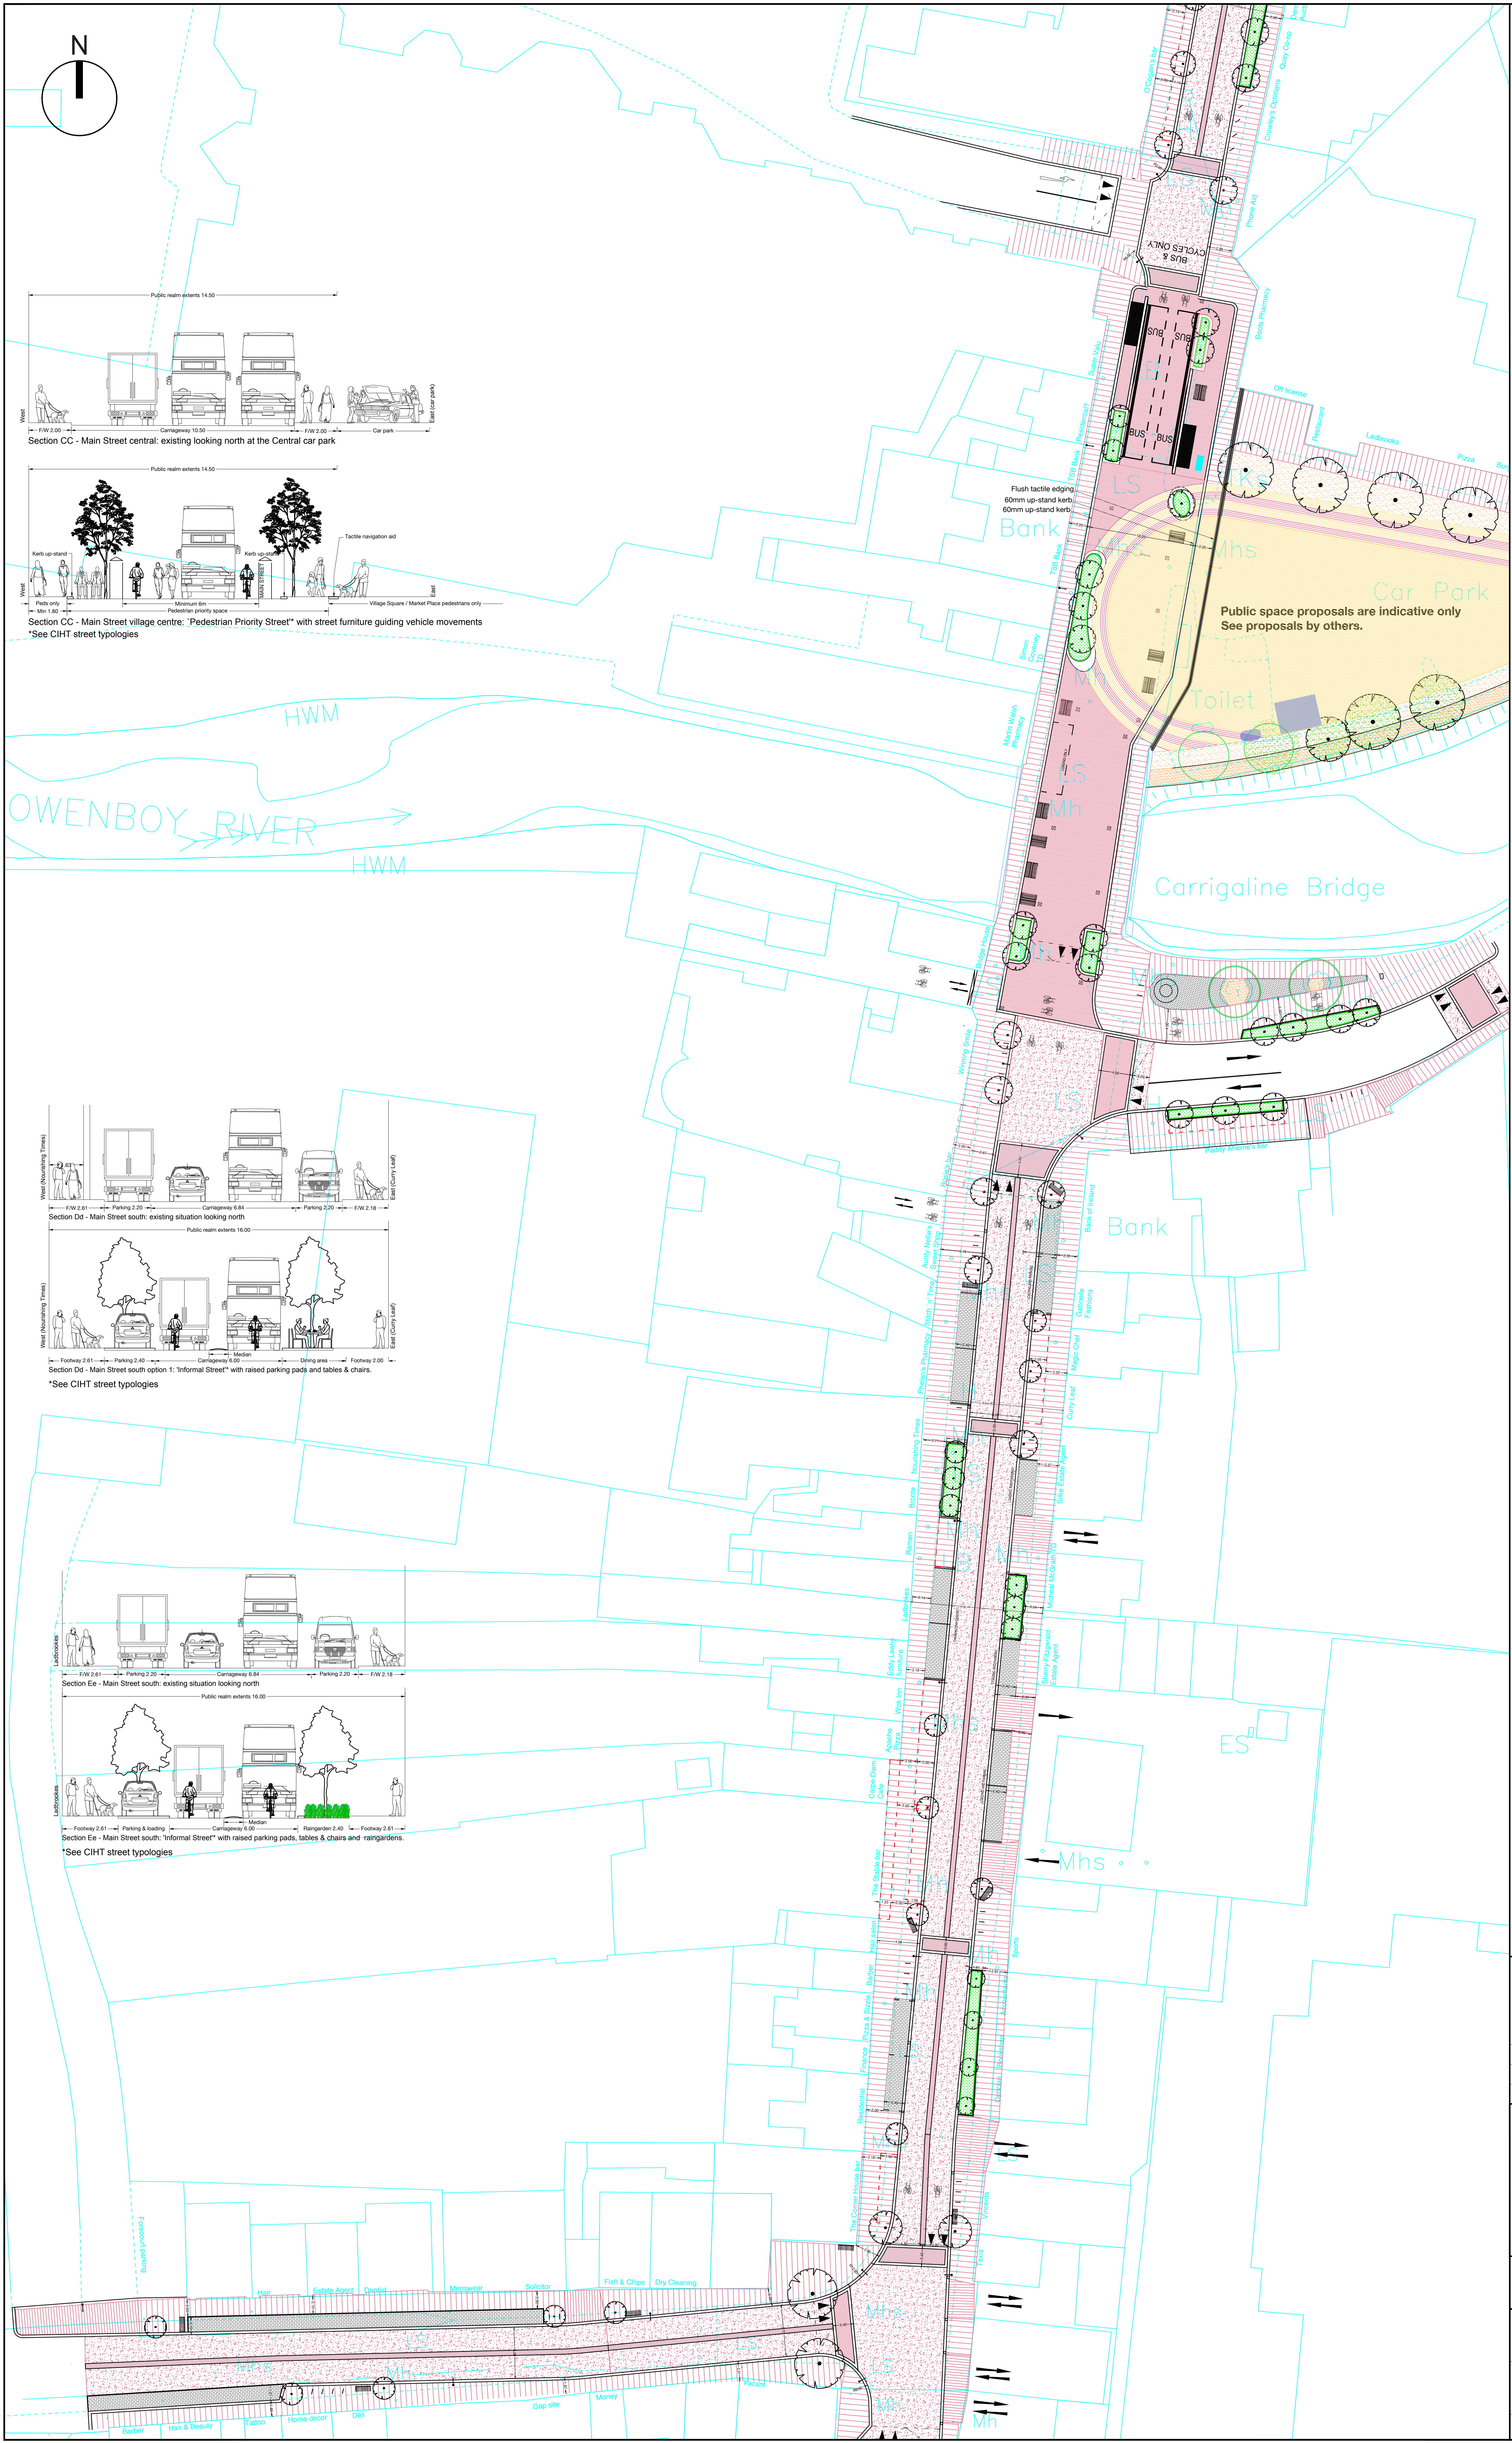

Rev	Description	Date	By
A	Minor amendments throughout	23.03.22	BH
A	General revisions	07.12.21	BH

Client Cork County Council	
Job Carrigaline TPREP	Scale@A0 1:250 & 1:100
Title Concept Design Plan and sections Main St South	Drawn BH Checked -
Drawing No. UM/10426/03	Revision Draft