



SCHEDULE OF CONTENTS

Drawing No.	Drawing Title.	Rev.	Scale	Size
WC-21-020-01	Site Layout Plan with Adjoining Paths to be Completed	D	1:1000	A0
WC-21-020-01 A	Site Layout Plan with Adjoining Paths to be Completed	D	1:NTS	A0
WC-21-020-02	Site Layout Plan with Adjoining Paths to be Completed	D	1:1000	A0
WC-21-020-02 A	Site Layout Plan Existing Walk	C	1:500	A0
WC-21-020-02 B	Site Layout Plan Existing Walk with Part of Walking Path to be Completed	C	1:500	A0
WC-21-020-02 C	Site Layout Plan Existing Walk with Proposed Walk Adjoining Walking Paths with Proposed Natural Play Area	C	1:500	A0
WC-21-020-02 D	Site Layout Plan Existing Walk with Existing Path And Walking Paths to be Completed With Viewing Points	D	1:500	A0
WC-21-020-02 E	Site Layout Plan Existing Walk with Proposed Walk And Proposed Spur to Technology Park	C	1:500	A0
WC-21-020-02 F	Site Layout Plan Proposed Walk with Proposed Walk Through Rugby Club and Car Parking Area	C	1:500	A0
WC-21-020-03	Site Layout Plan with Existing Walking Route with Path to be Completed to West, Viewing Points and Proposed Southern Loop	D	1:1000	A3
WC-21-020-04	Site Layout Plan with Existing Walking Route with Viewing Points and Completed Southern Loop	D	1:1000	A3
WC-21-020-05	Site Layout Plan with Existing Walking Route with Proposed Natural Play Area	C	1:1000	A3
WC-21-020-06	Site Layout Plan with Spur to Technology Park	C	1:1000	A3
WC-21-020-07	Site Layout Plan with Route to Rugby Club	C	1:1000	A3
WC-21-020-08	Site Layout Plan Through Rugby Club	C	1:1000	A3
WC-21-020-09	Cross Sections Section A-A	B	1:50	A3
WC-21-020-10	Cross Sections Section B-B	B	1:50	A3
WC-21-020-11	Cross Sections Section C-C	B	1:50	A3
WC-21-020-12	Cross Sections Section D-D	B	1:50	A3
WC-21-020-13	Cross Sections Section E-E	B	1:50	A3
WC-21-020-14	Site Location Map Site Layout Plan with Proposed Adjoining Paths	C	NTS	A0
WC-21-020-14 A	Site Location Map with Proposed Adjoining Paths 1 of 2	D	1:1250	A0
WC-21-020-14 B	Site Location Map with Proposed Adjoining Paths 2 of 2	D	1:1250	A0
WC-21-020-16	Cross Sections Section G1-G1	B	1:50	A3
WC-21-020-17	Cross Sections Section G2-G2	B	1:50	A3
WC-21-020-18	Long Section at Rugby Club	C	1:1000	A3

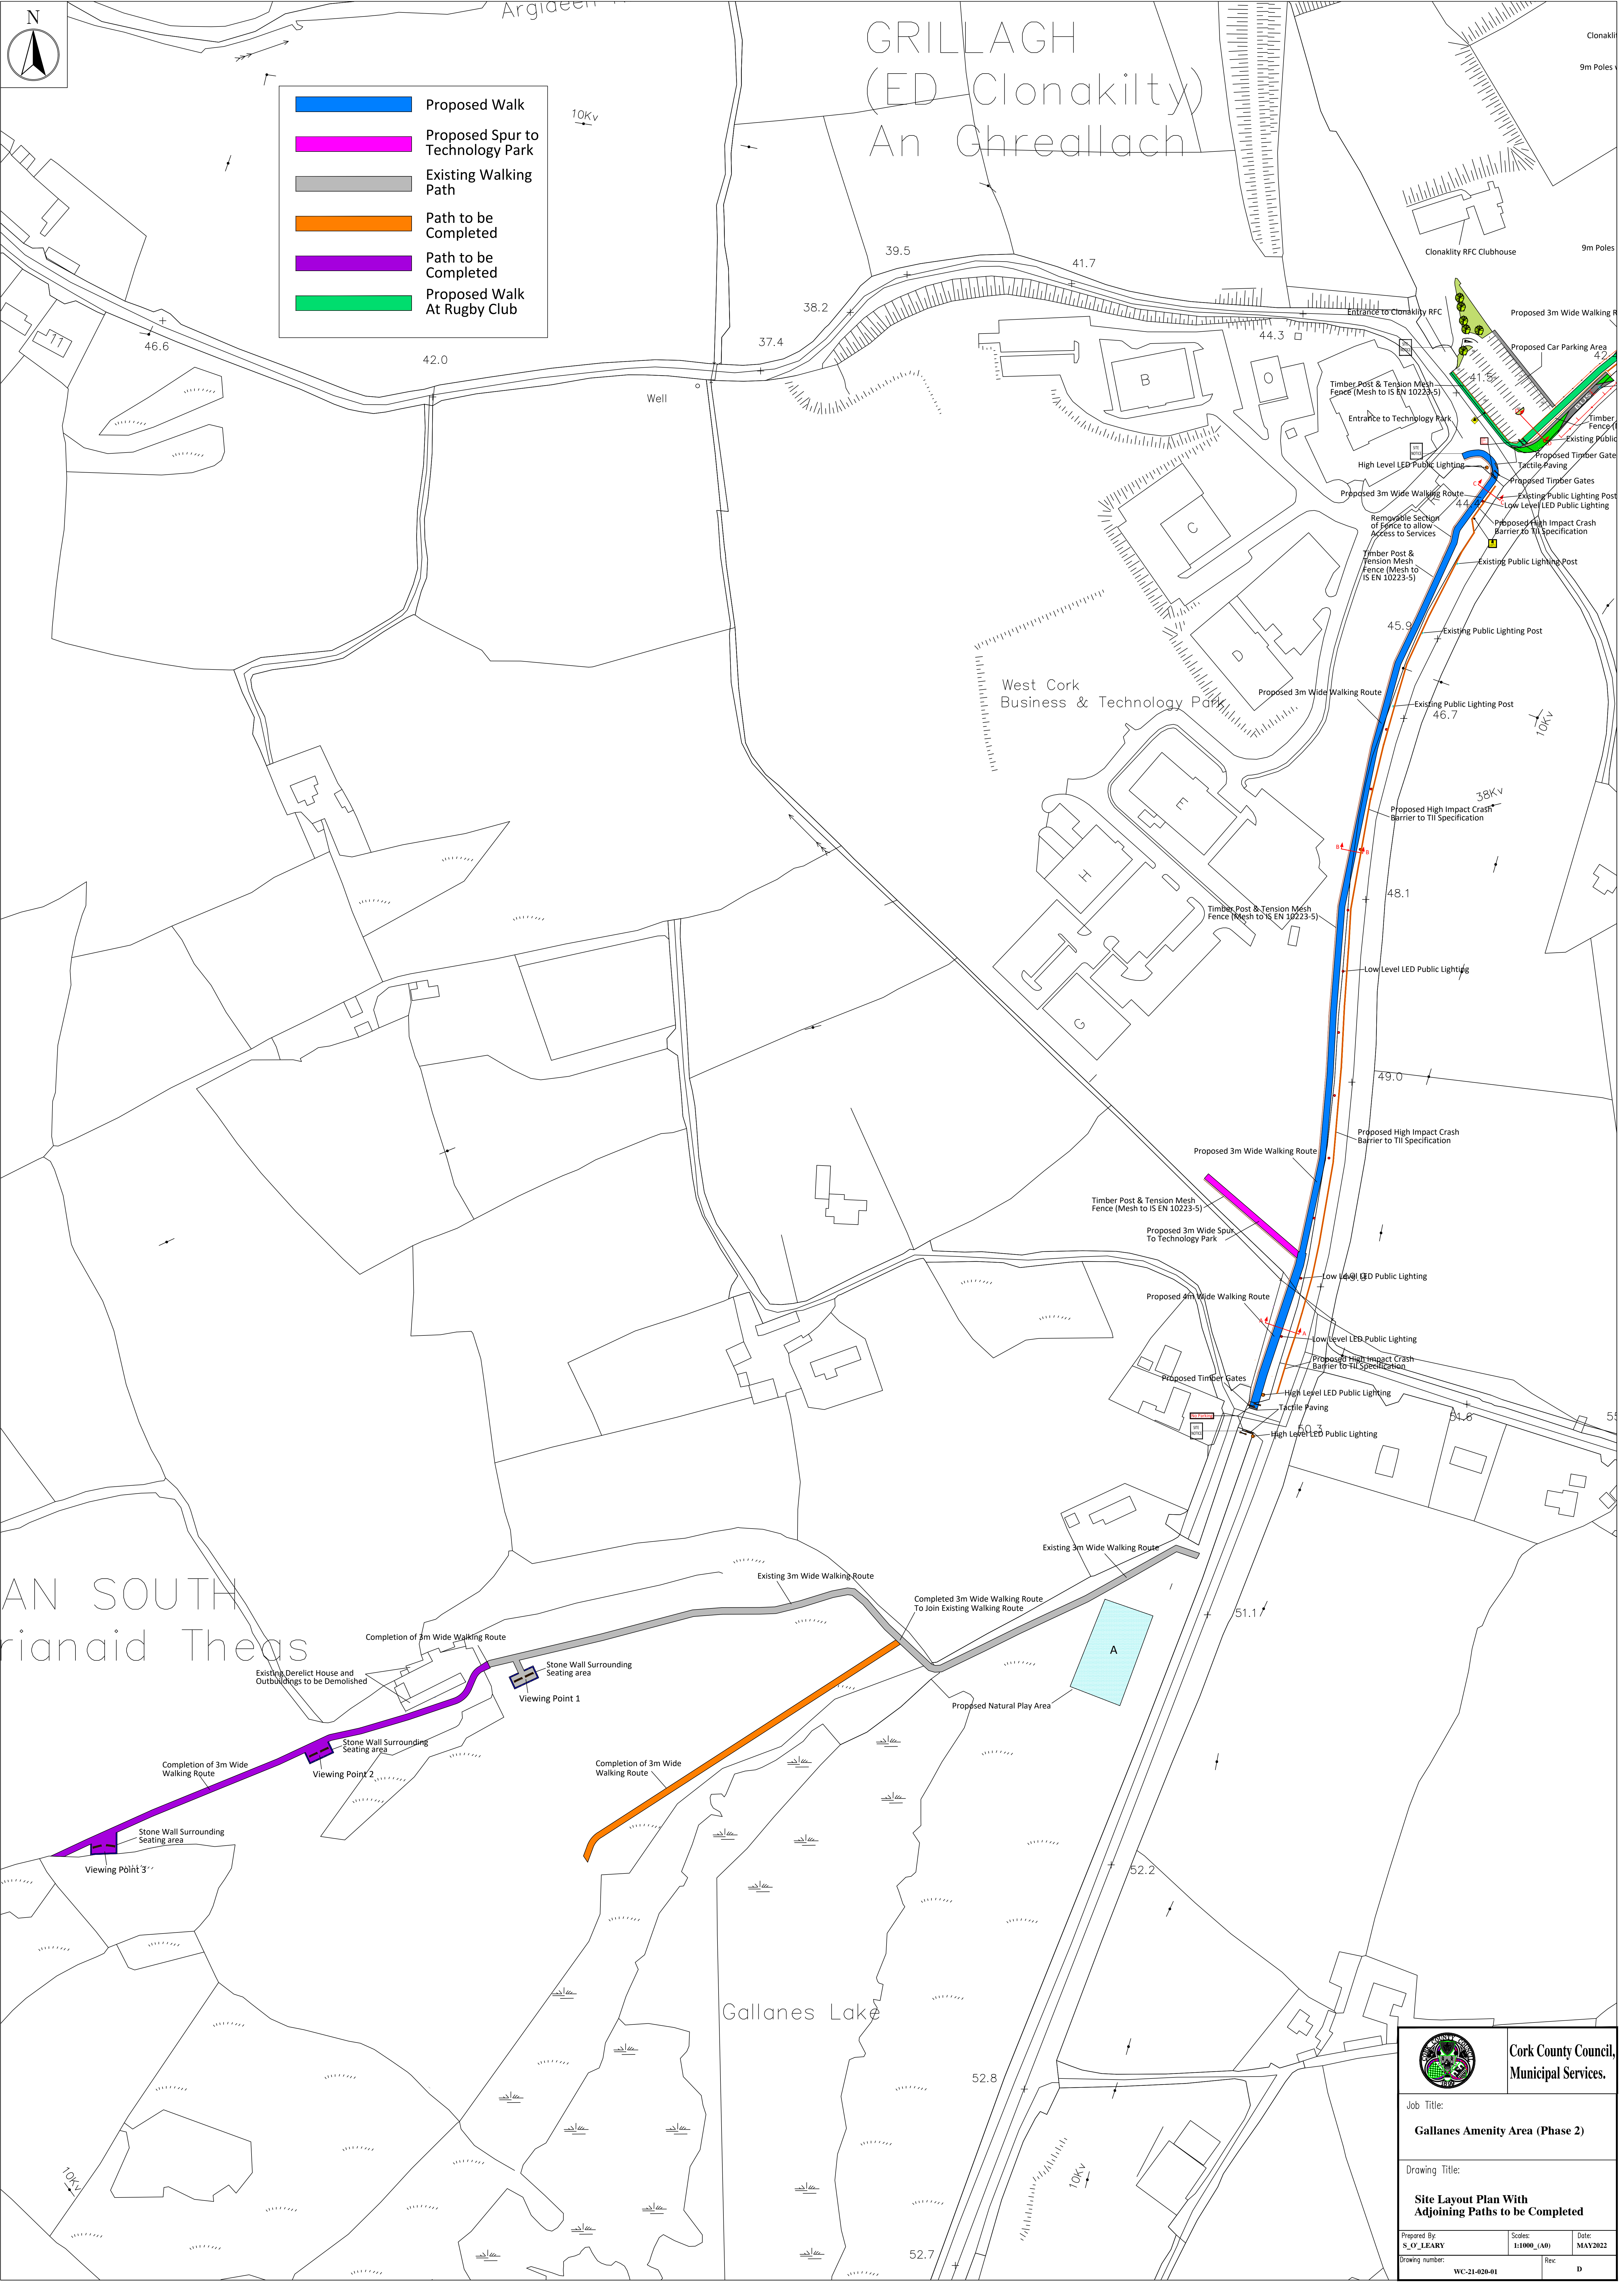

		Cork County Council, Municipal Services.	
Job Title: Gallanes Amenity Area (Phase 2)			
Drawing Title: Site Layout Plan With Adjoining Paths to be Completed			
Prepared By: S. P. LEARY	Scale: 1:1000 (A0)	Date: MAY 2022	
Drawing number: WC-21-028-01	Rev	D	

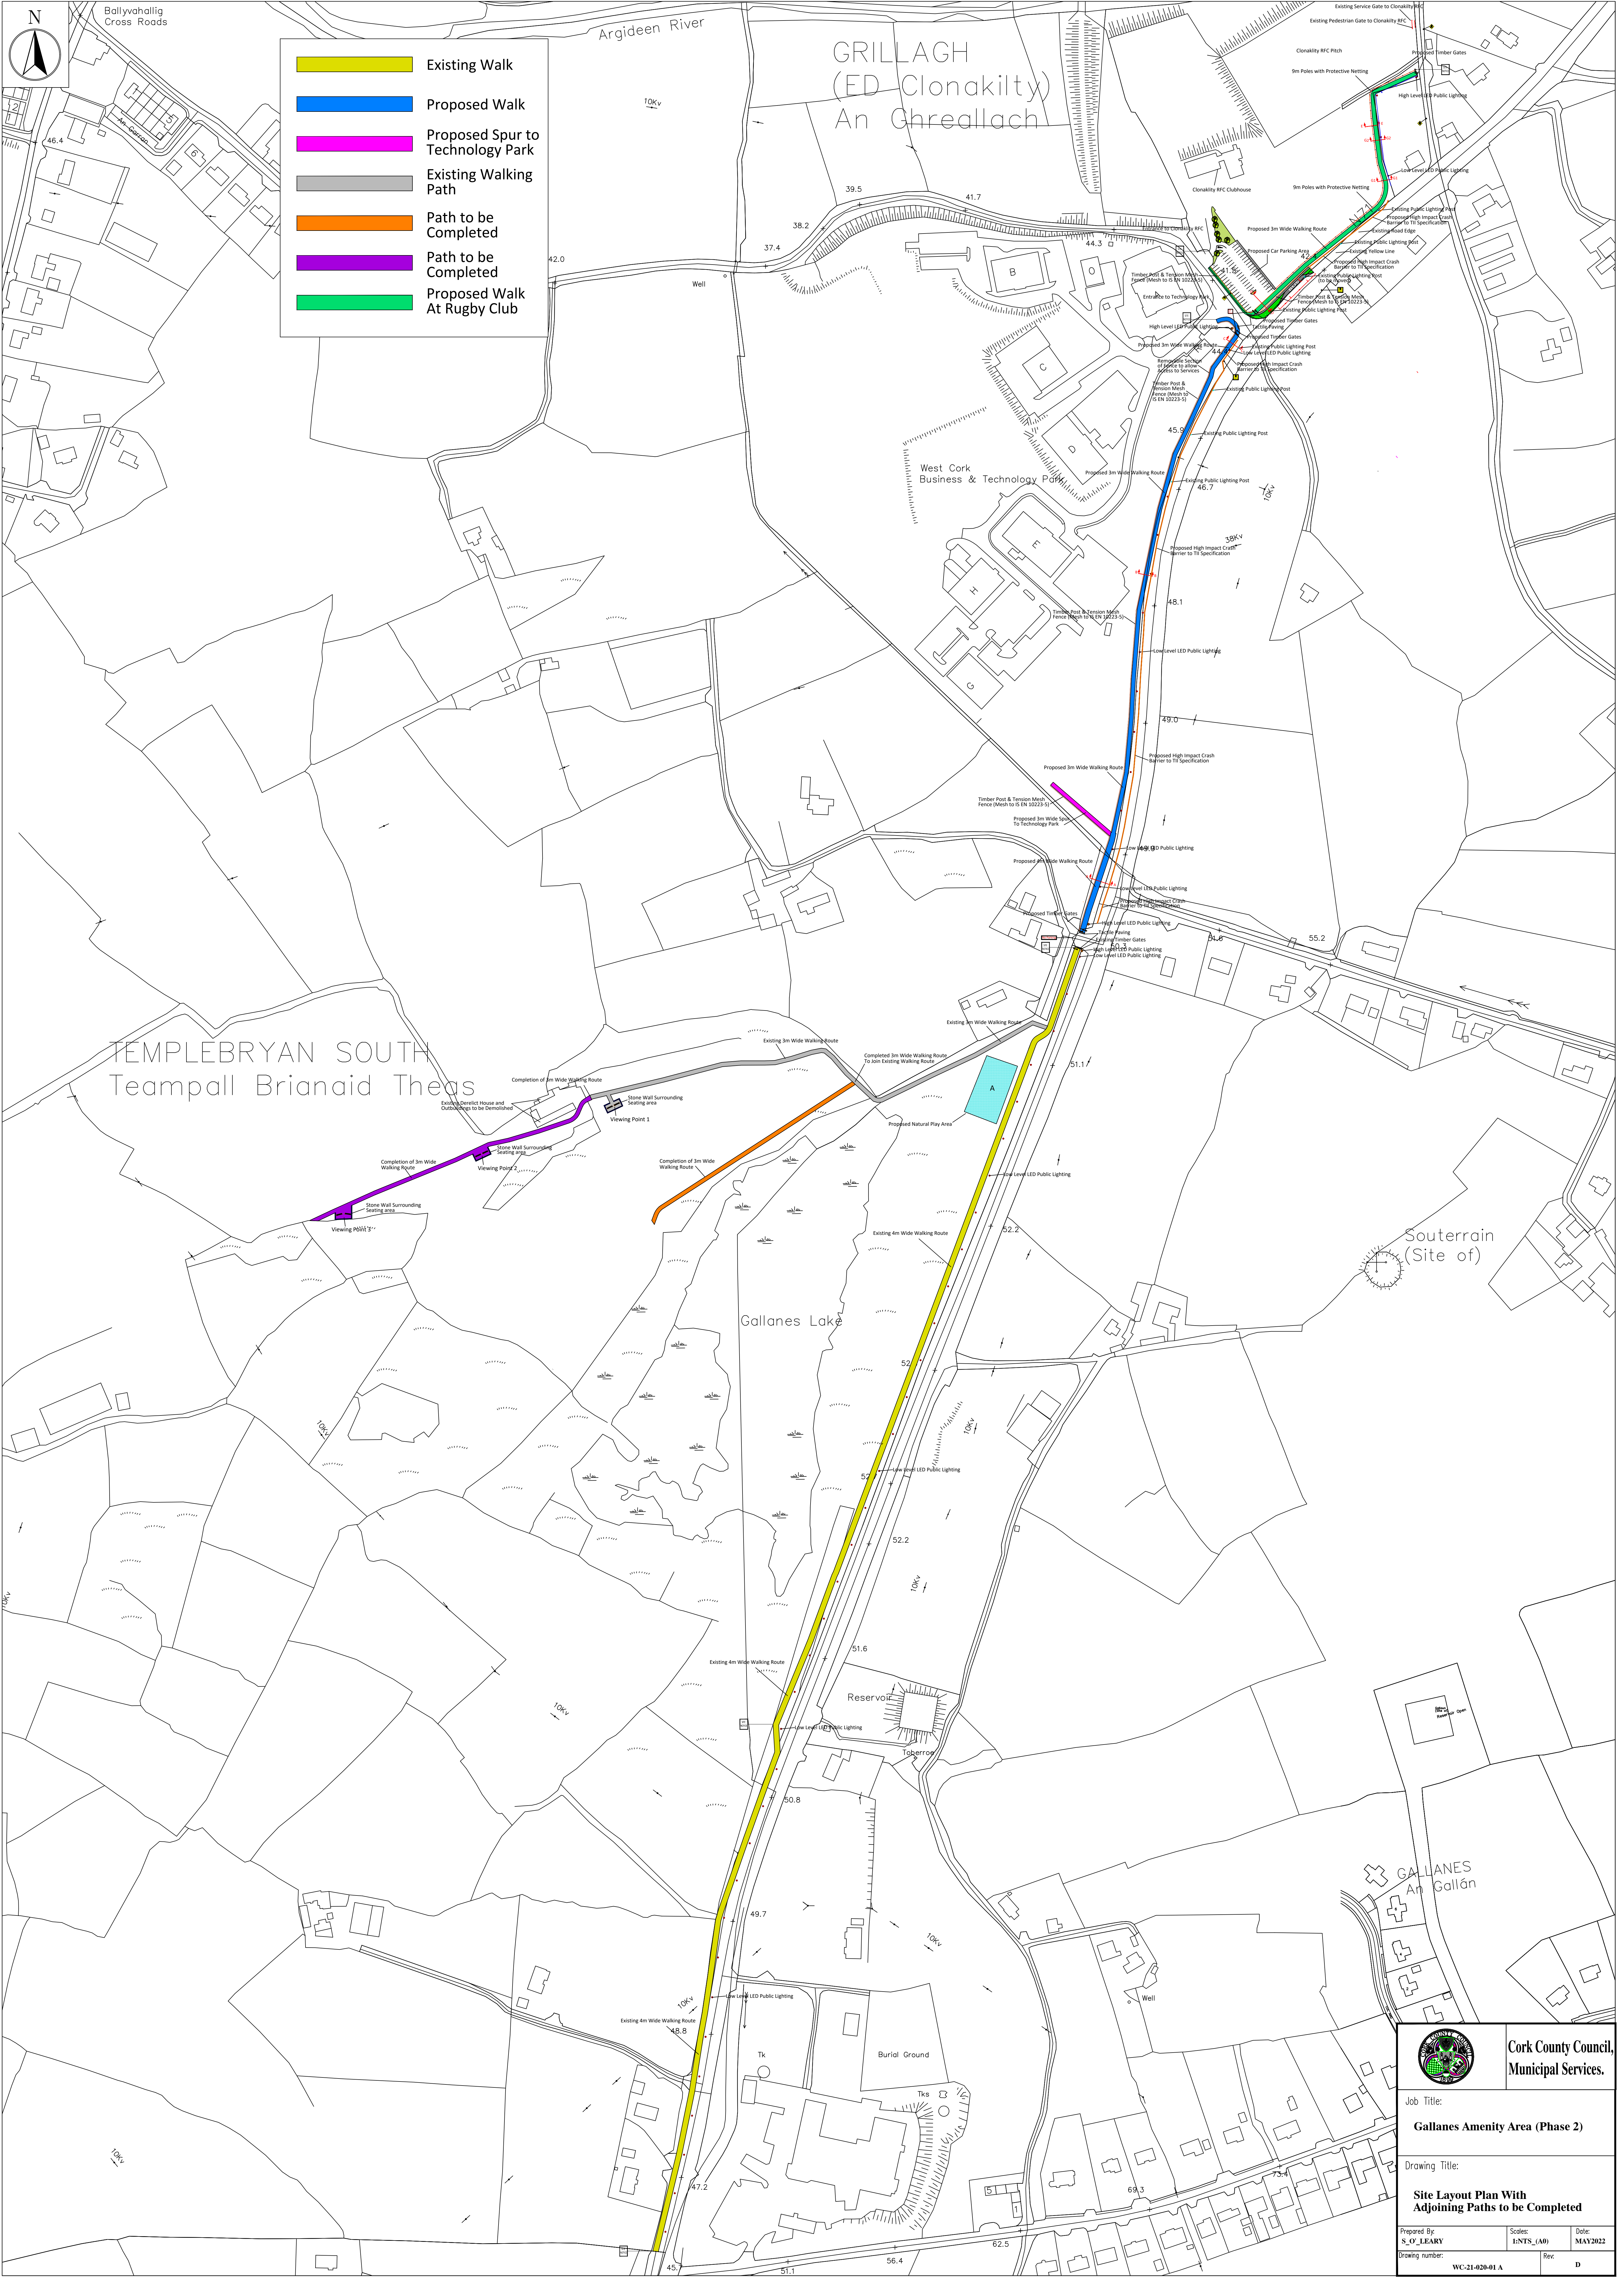



**Cork County Council,
Municipal Services.**


Job Title:

Gallanes Amenity Area (Phase 2)

Drawing Title:

**Site Layout Plan With
Adjoining Paths to be Completed**

Prepared By: S. O'LEARY	Scale: 1:1000 (A0)	Date: MAY 2022
Drawing number: WC-21-028-01 A	Rev	D

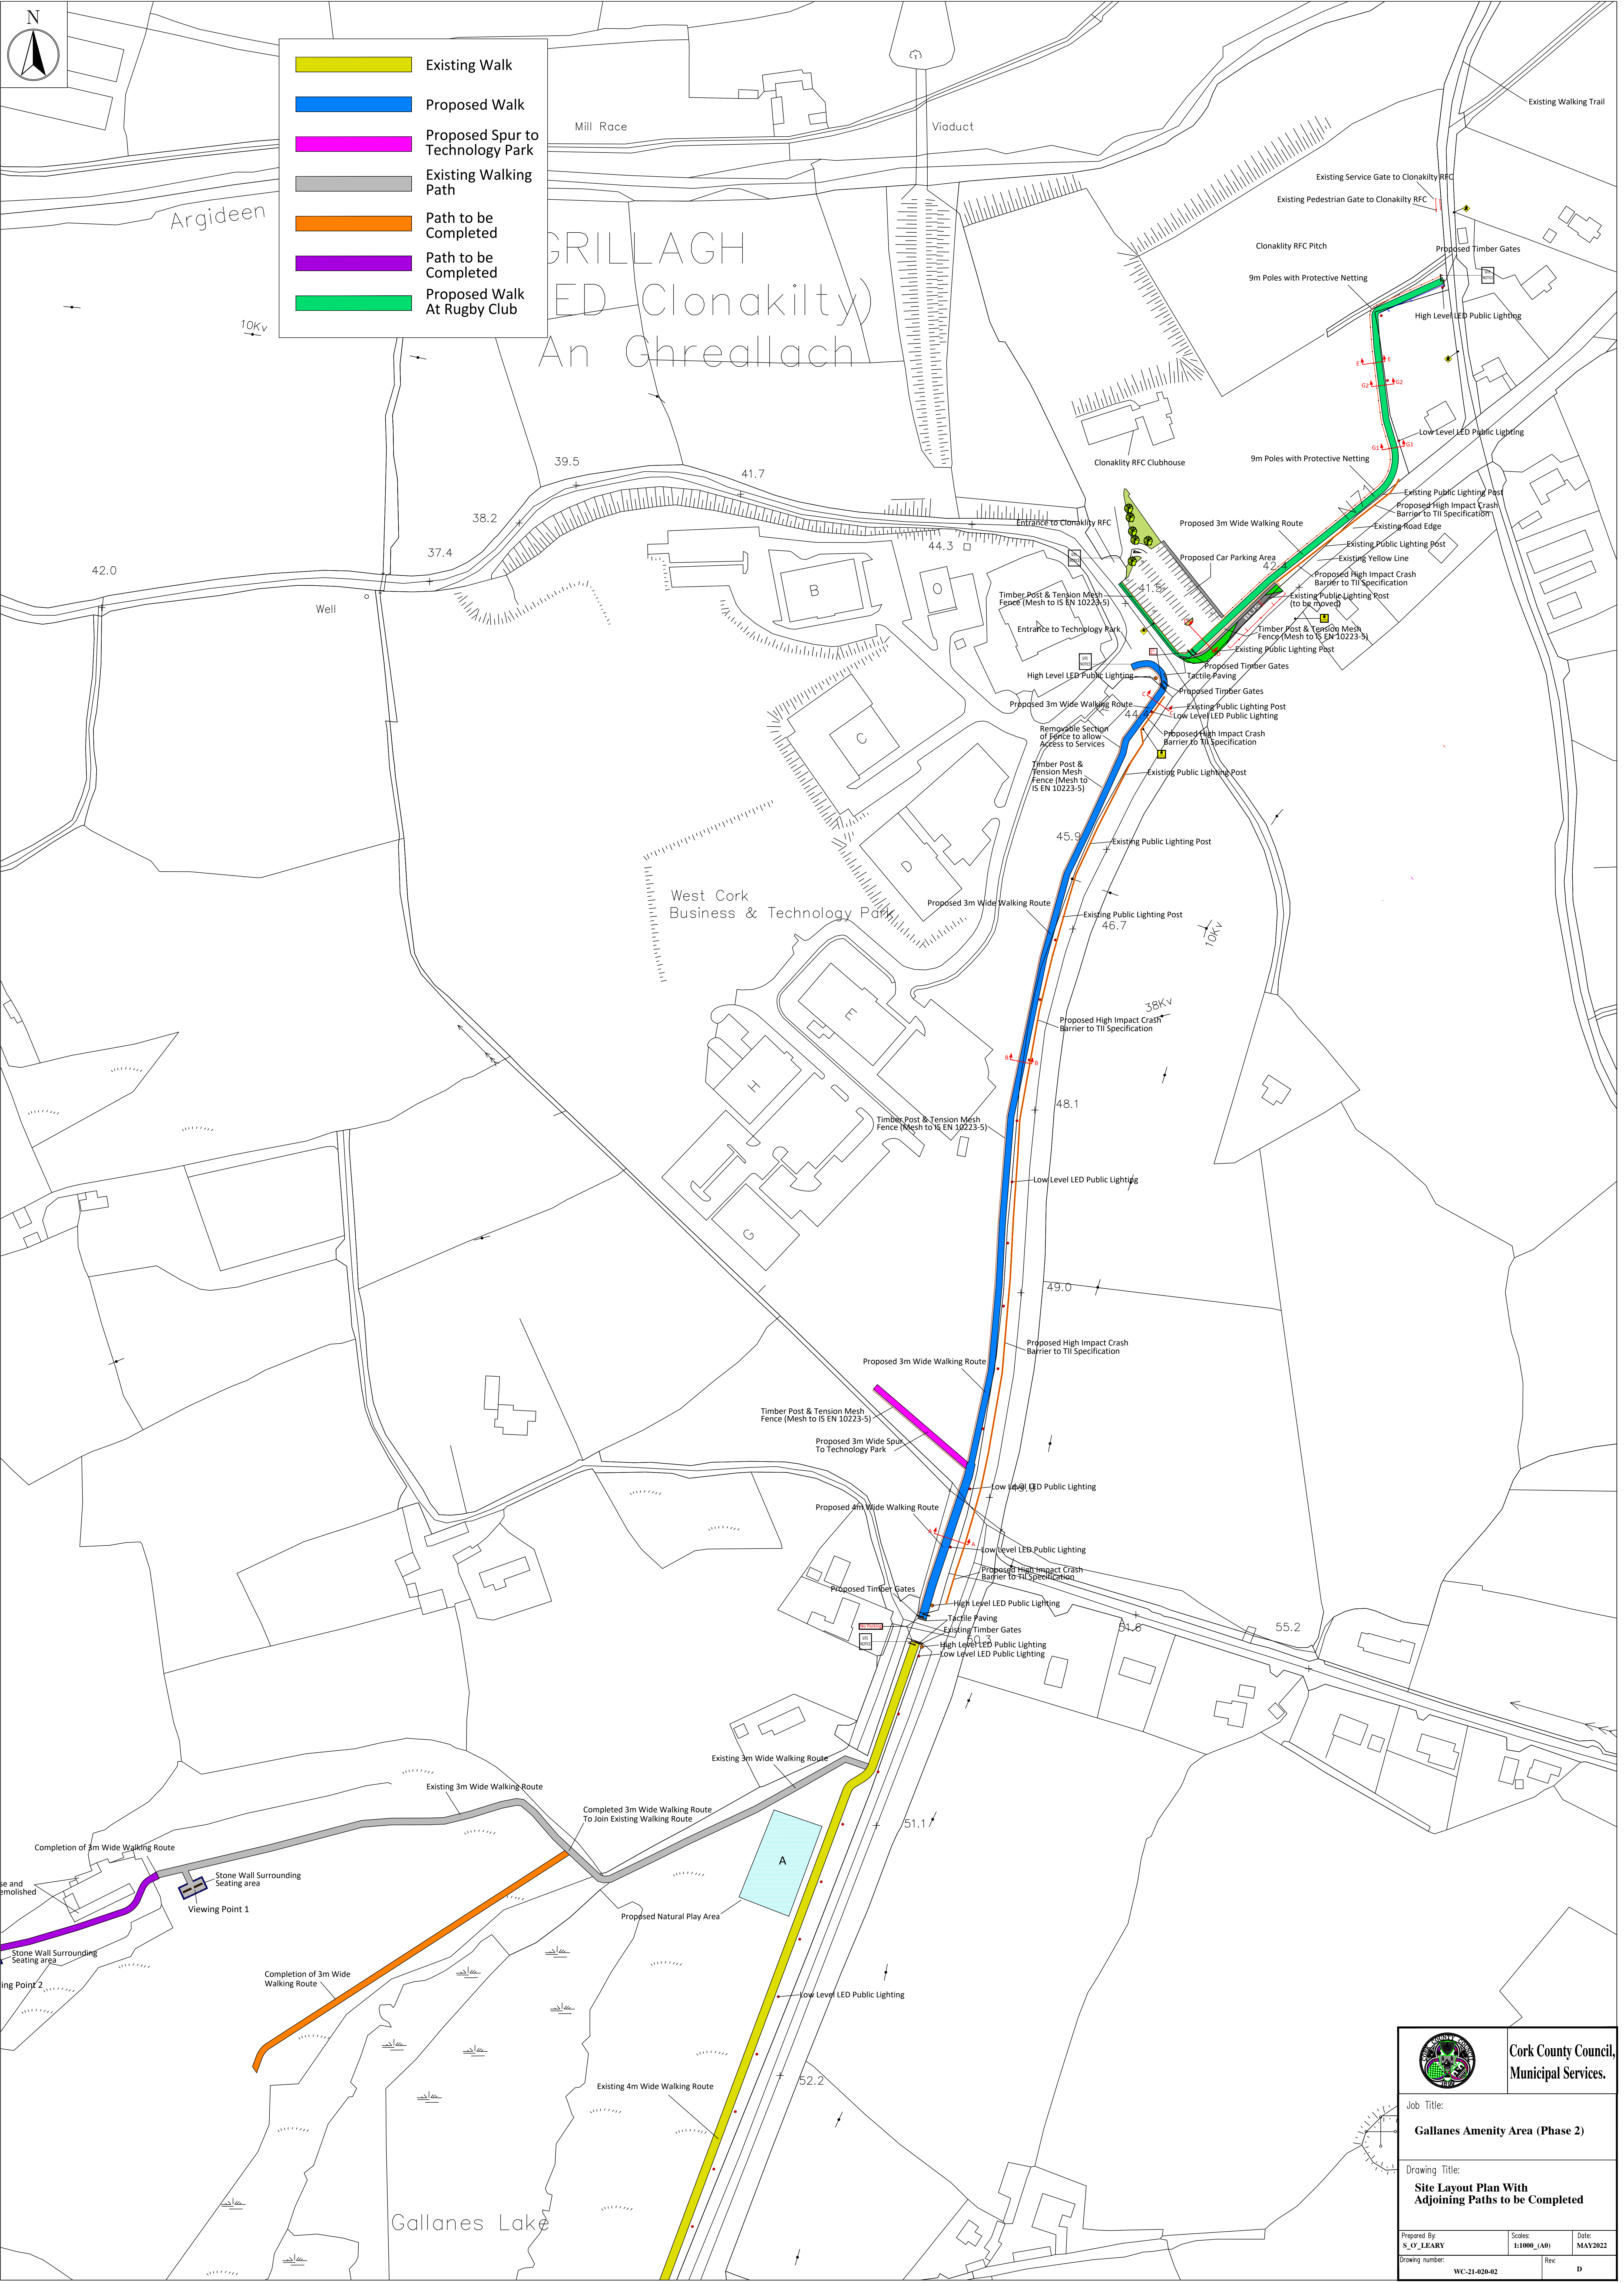

**Cork County Council,
Municipal Services.**


Job Title:

Gallanes Amenity Area (Phase 2)

Drawing Title:

**Site Layout Plan With
Adjoining Paths to be Completed**

Prepared By: S. O'LEARY	Scale: 1:1000 (A0)	Date: MAY 2022
Drawing number: WC-21-028-02	Rev	D

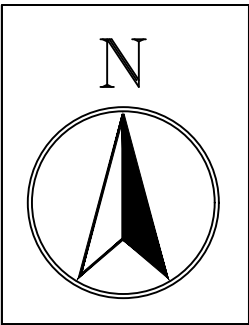

Existing Walk

Reservoir

Toberr

Low Level LED Public Lighting

50.8

49.7

Low Level LED Public Lighting

Existing 4m Wide Walking Route

10Kv

48.8

Tk

Burial Groun

Tk


47.2


56.4


51.1


45.7

41.9

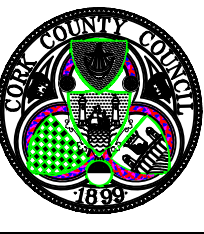
		Cork County Council, Municipal Services.	
Job Title: Gallanes Amenity Area (Phase 2)			
Drawing Title: Site Layout Plan Existing Walk			
Prepared By: S. O'LEARY	Scale: 1:500 (A0)	Date: MAY2022	Rev: C
Drawing number: WC-21-020-02 A			

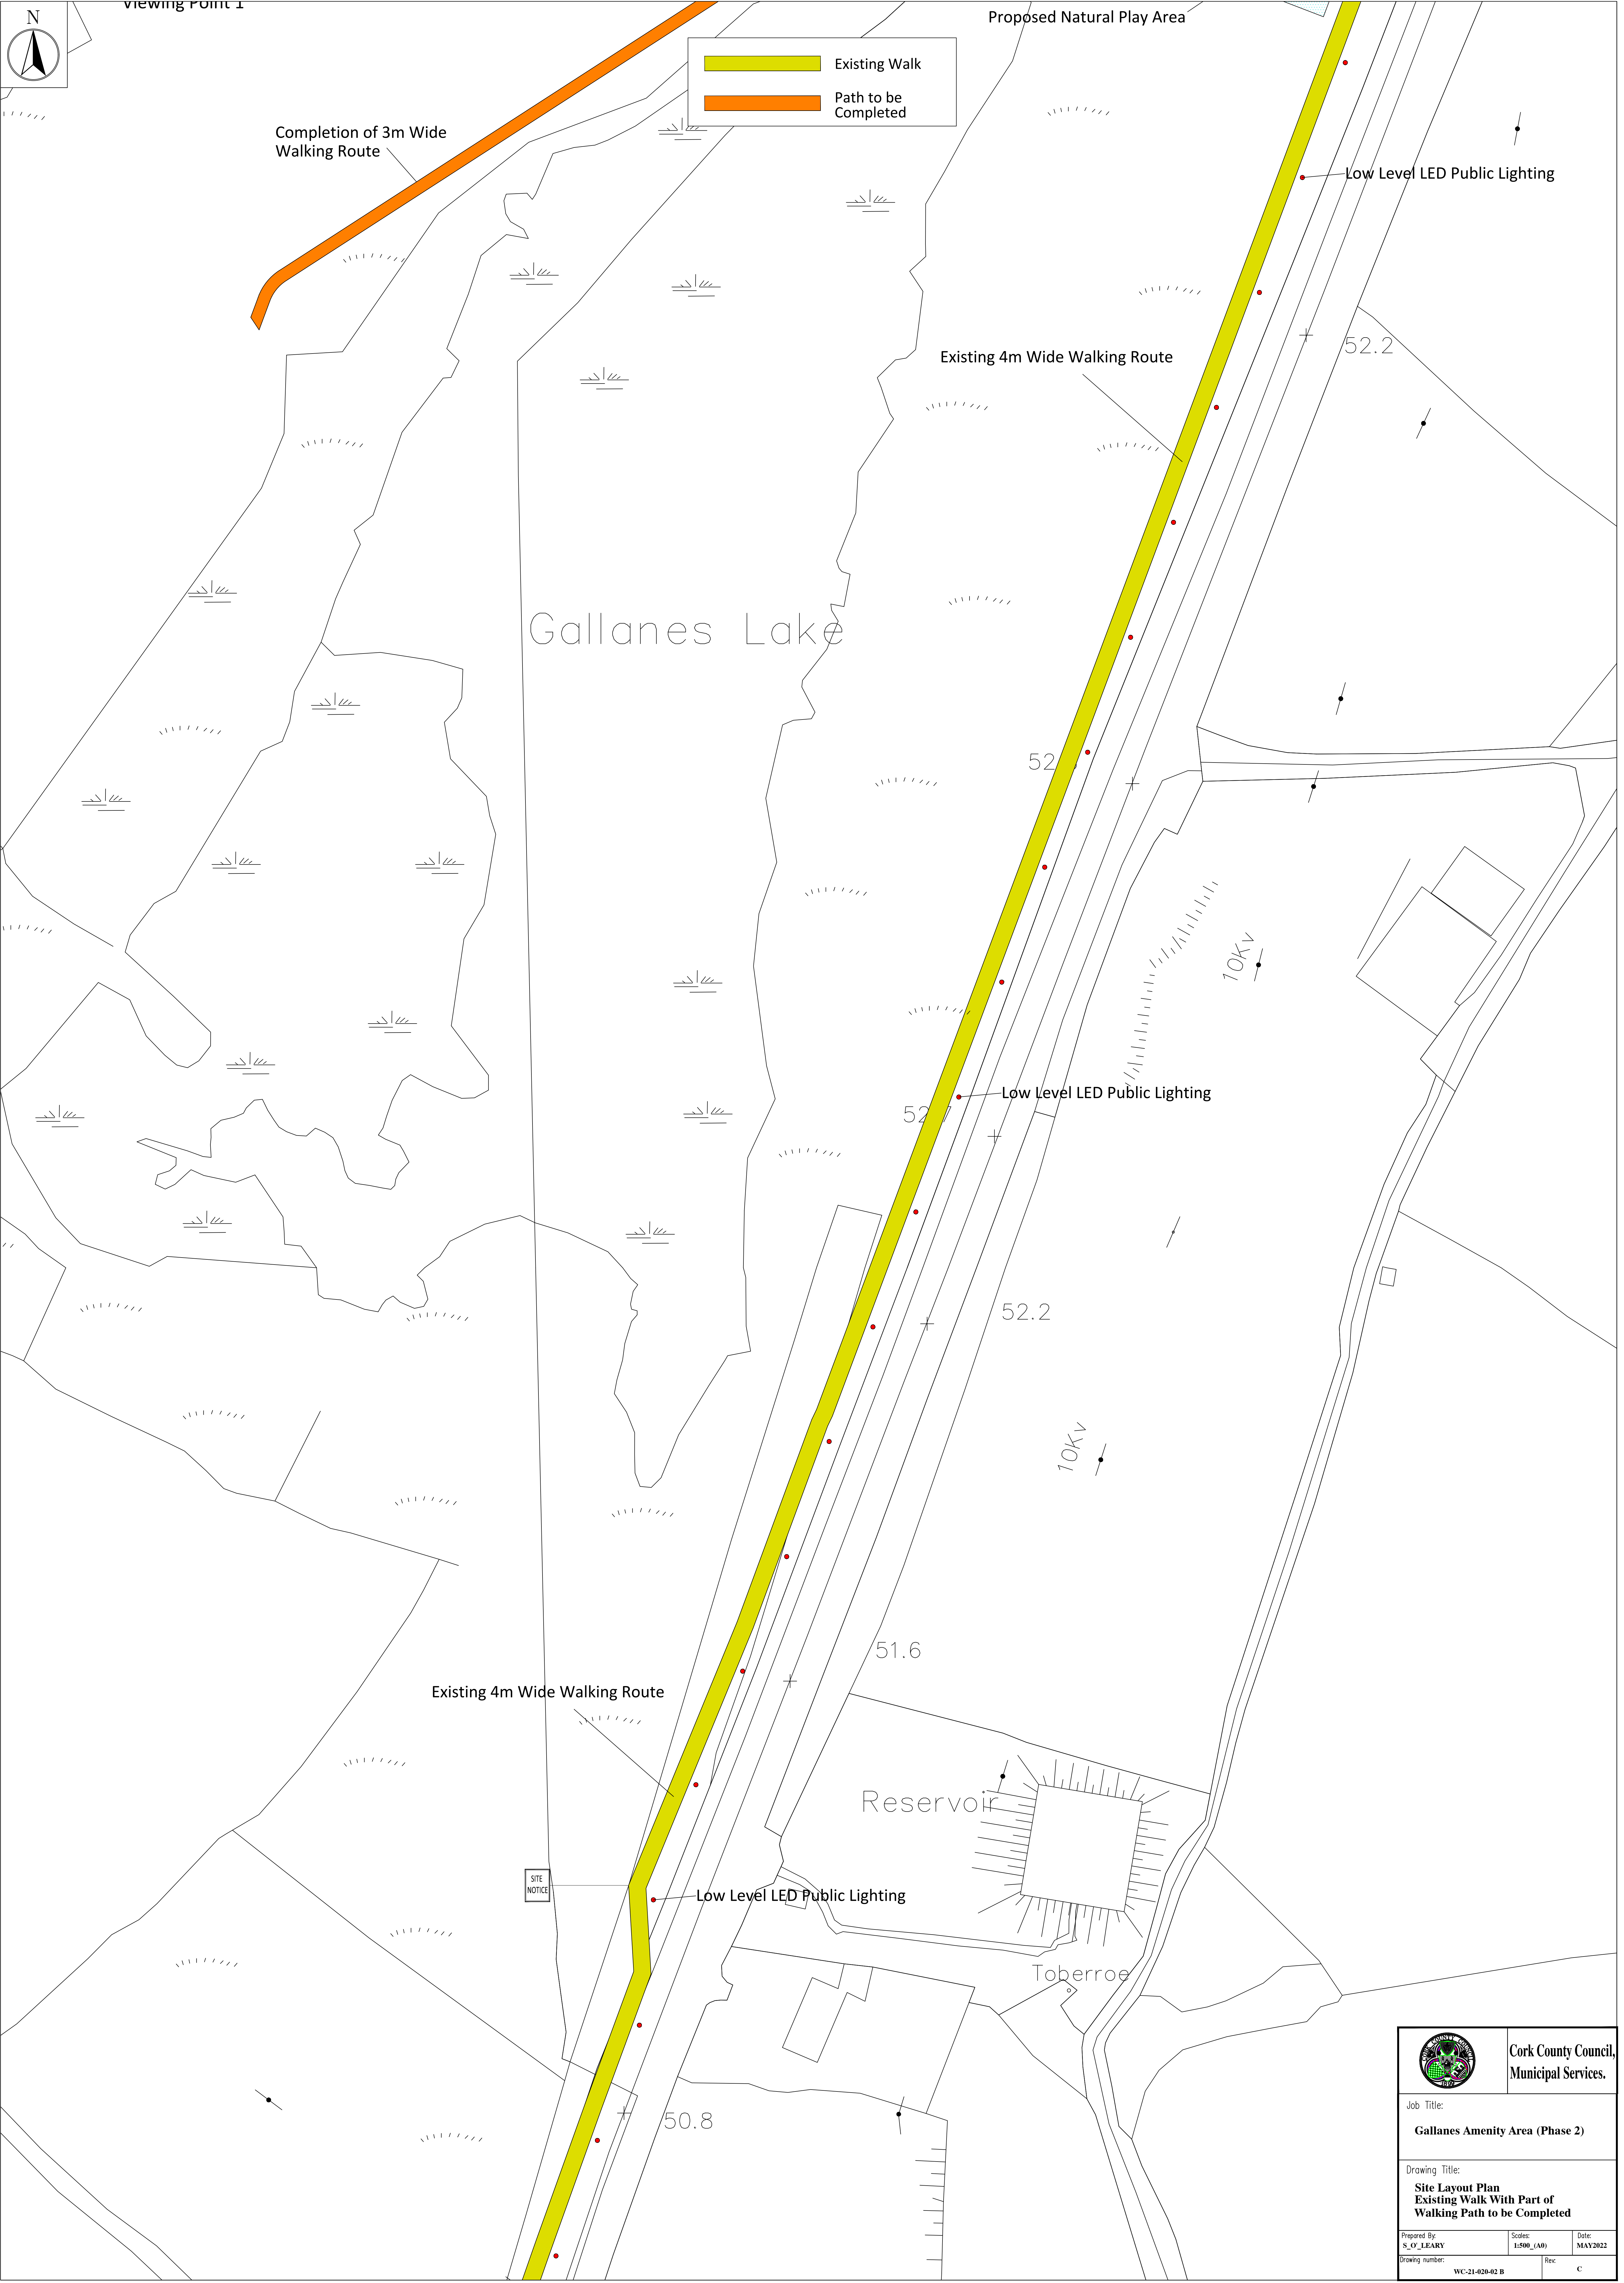


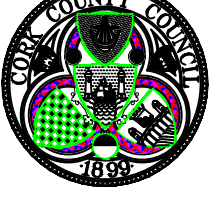
		Cork County Council, Municipal Services.	
Job Title: Gallanes Amenity Area (Phase 2)			
Drawing Title: Site Layout Plan Existing Walk With Part of Walking Path to be Completed			
Prepared By: S. O'LEARY	Scale: 1:500 (A0)	Date: MAY2022	Rev: C
Drawing number: WC-21-028-02 B			

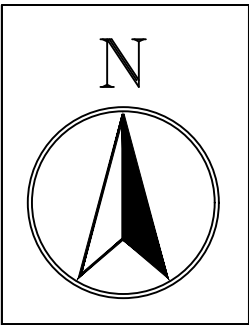

- Existing Walk
- Proposed Walk
- Proposed Spur to Technology Park
- Existing Walking Path
- Path to be Completed

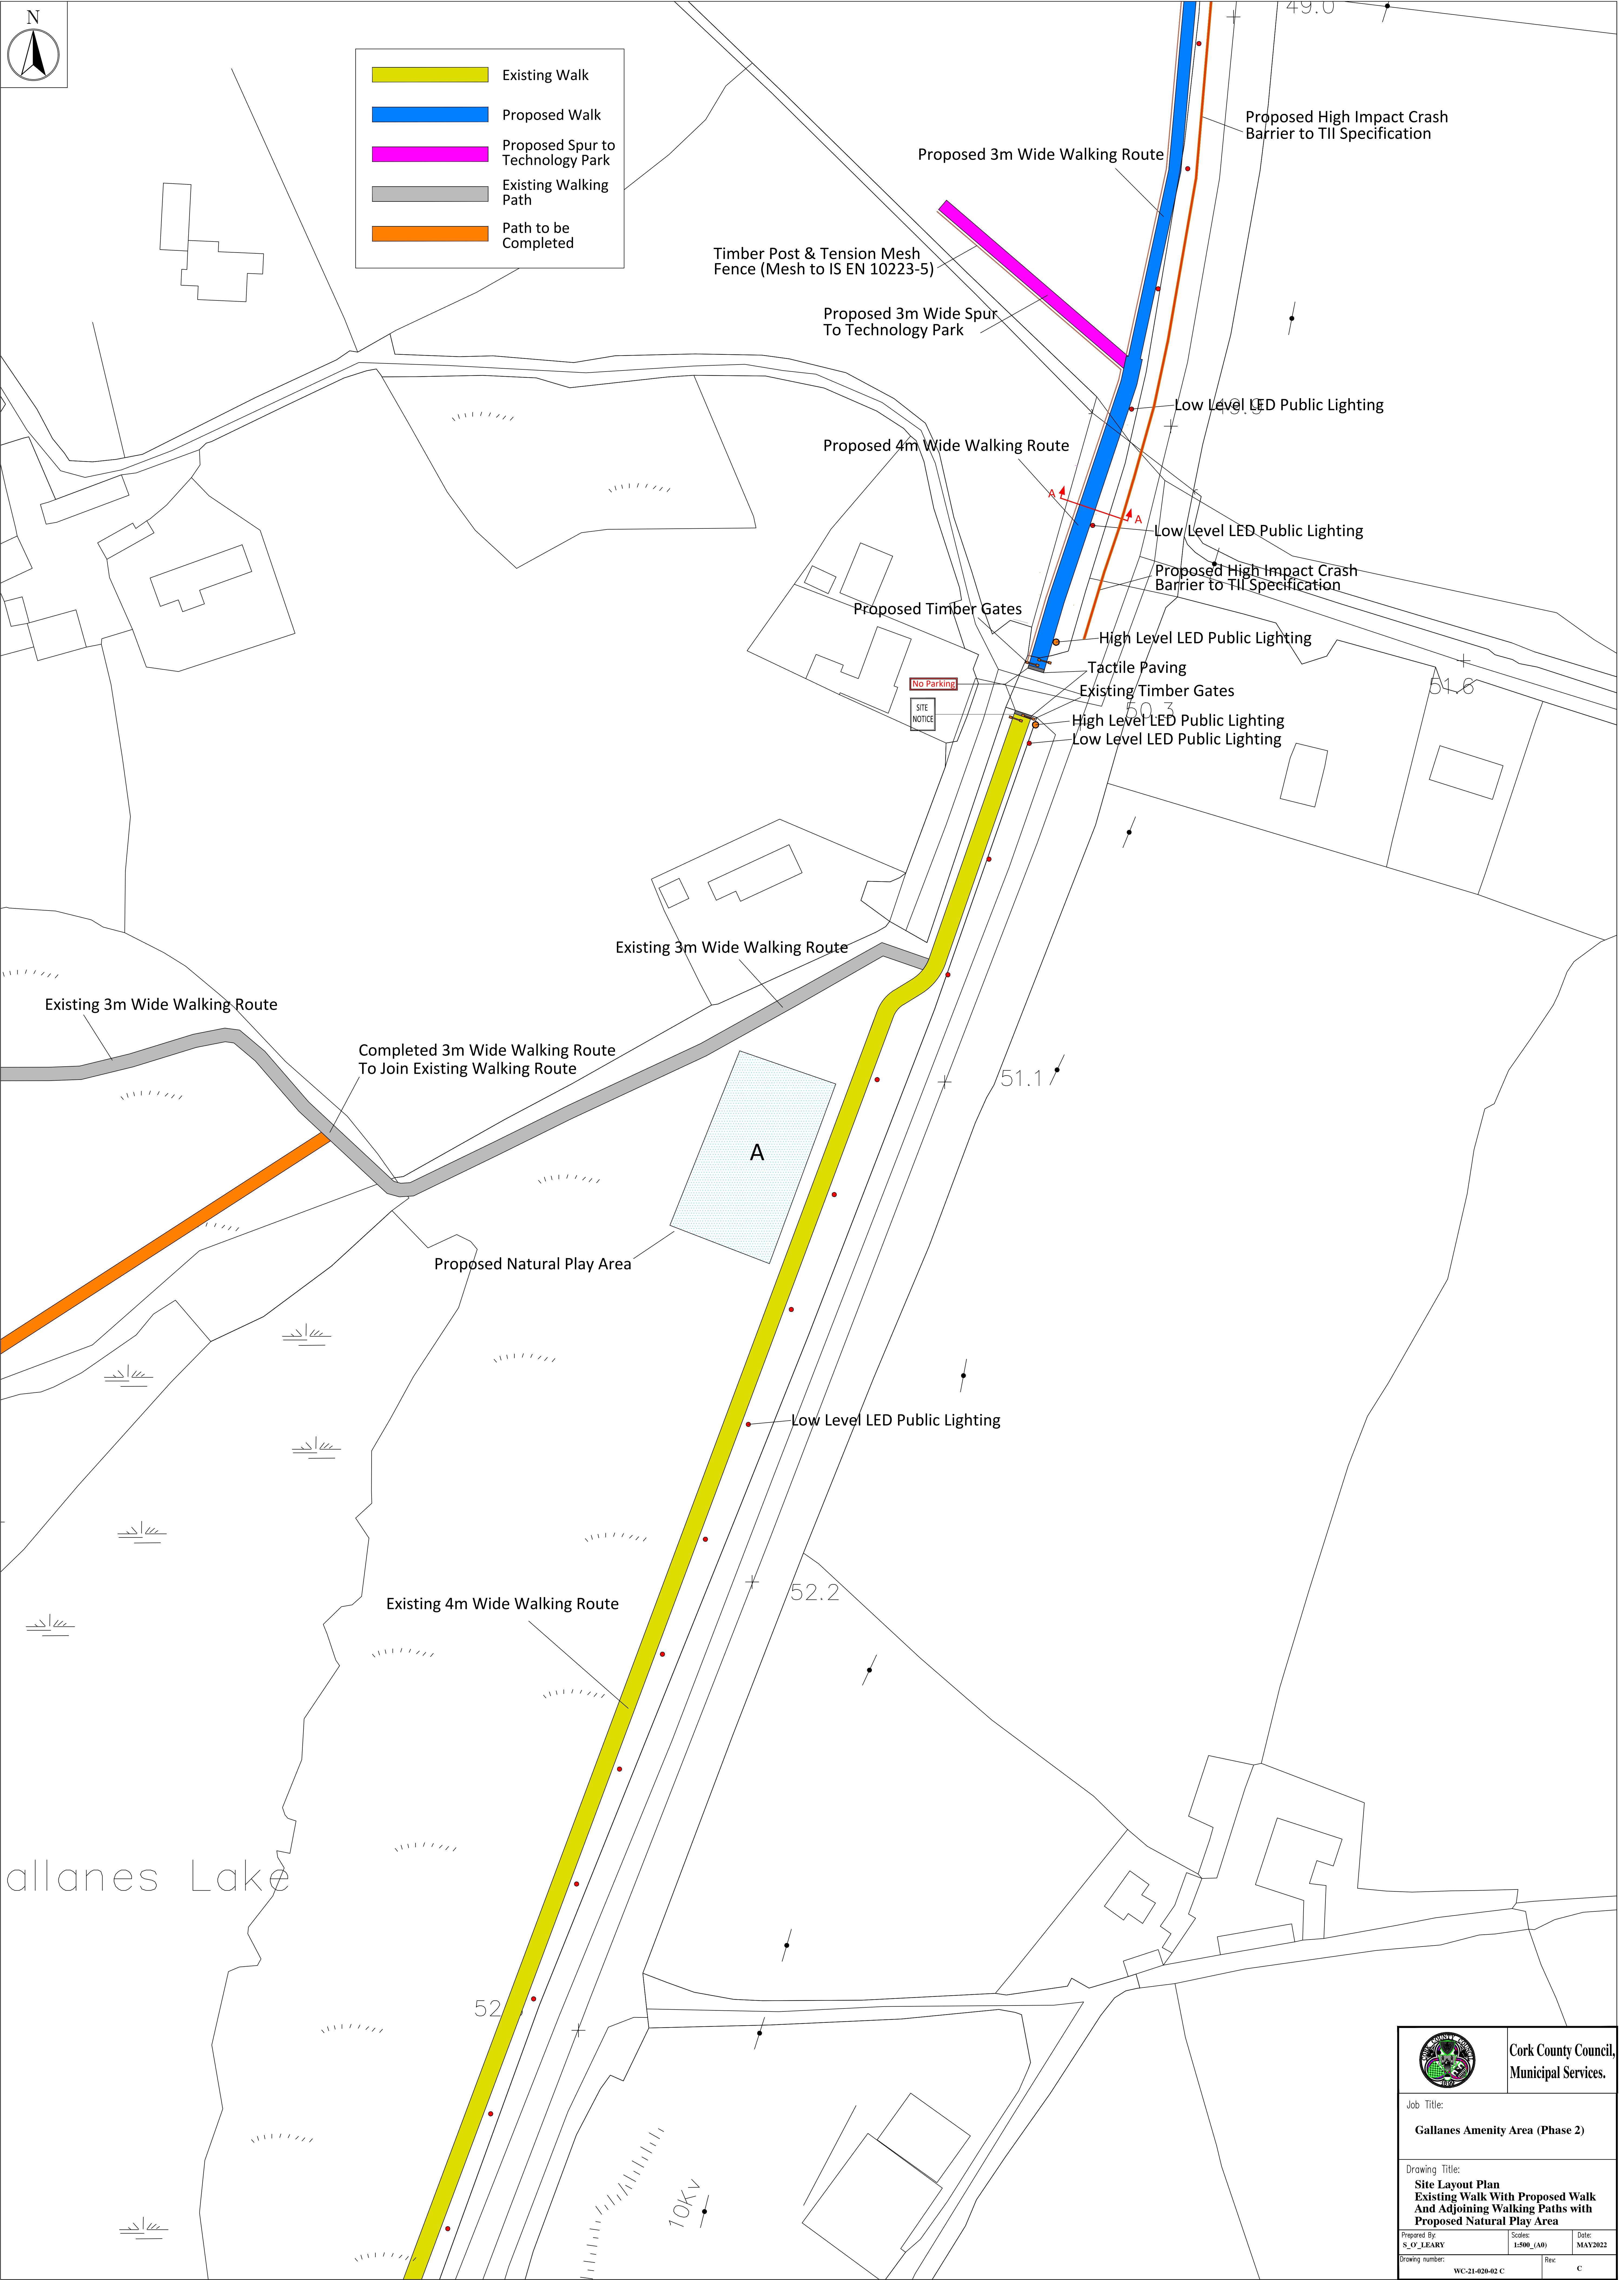

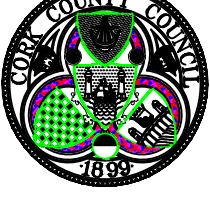	Cork County Council, Municipal Services.
Job Title: Gallanes Amenity Area (Phase 2)	
Drawing Title: Site Layout Plan Existing Walk With Proposed Walk And Adjoining Walking Paths with Proposed Natural Play Area	
Prepared By: S.P. LEARY	Date: MAY 2022
Drawing number: WC-21-020-02 C	Rev C

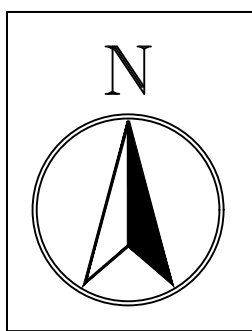

Existing Walk

Path to be Completed

Existing Walking Path

Path to be Completed

SOUTH
naid Theas

Completion of 3m Wide Walking Route

Existing Derelict House and
Outbuildings to be Demolished

Stone Wall Surrounding
Seating area
Viewing Point 1

Completion of 3m Wide
Walking Route

Stone Wall Surrounding
Seating area
Viewing Point 2

Completion of 3m Wide
Walking Route

Stone Wall Surrounding
Seating area
Viewing Point 3

Existing 3m Wide Walking Route

Completed 3m Wide Walking Route
To Join Existing Walking Route

Existing 3m Wide Walking Route

Proposed Natural Play Area

Low Level LED Pub

Existing 4m Wide Walking Route

Gallanes Lake



Cork County Council,
Municipal Services.

Job Title:
Gallanes Amenity Area (Phase 2)

Drawing Title:
**Site Layout Plan
Existing Walk With Existing Path
And Walking Paths to be Completed
With Viewing Points**


Prepared By:
S_O'LEARY


Scales:
1:500 (A0)


Date:
MAY2022

Drawing number:
WC-21-020-02 D

Rev:
D

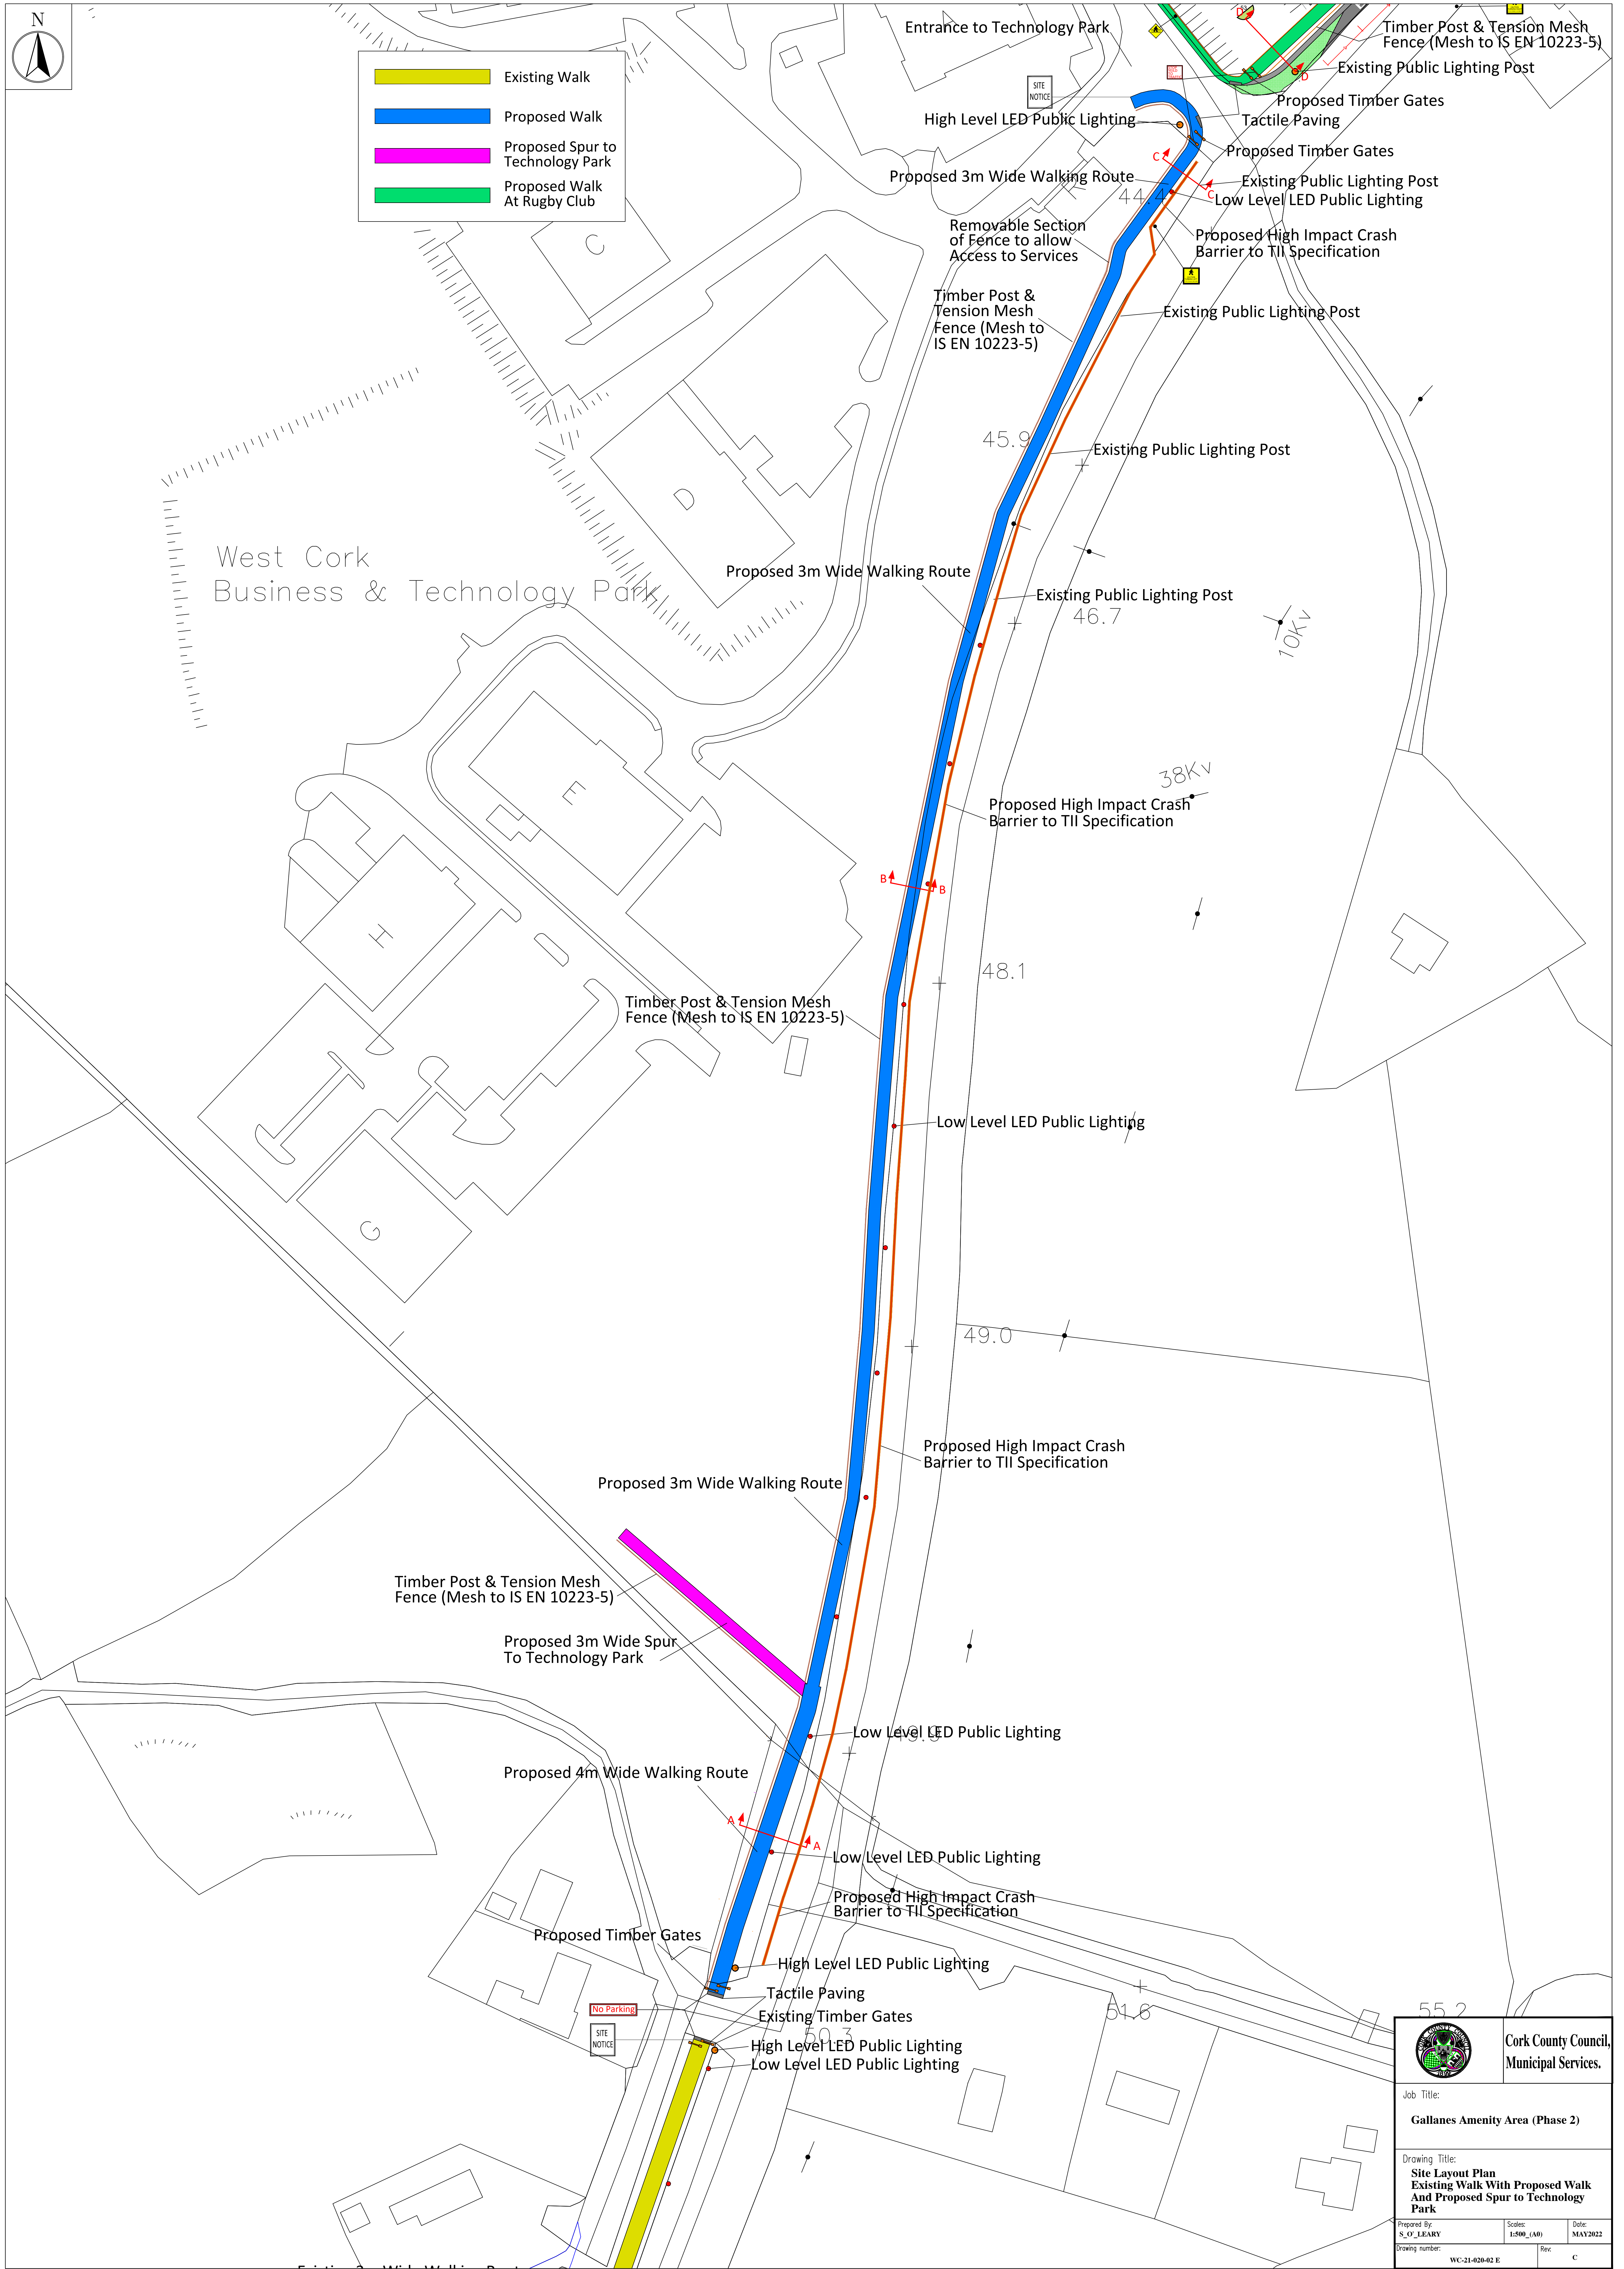

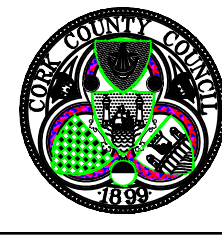		Cork County Council, Municipal Services.	
Job Title: Gallanes Amenity Area (Phase 2)			
Drawing Title: Site Layout Plan Existing Walk With Proposed Walk And Proposed Spur to Technology Park			
Prepared By: S. O'LEARY	Scale: 1:500 (A0)	Date: MAY 2022	Rev: C
Drawing number: WC-21-028-02 E			

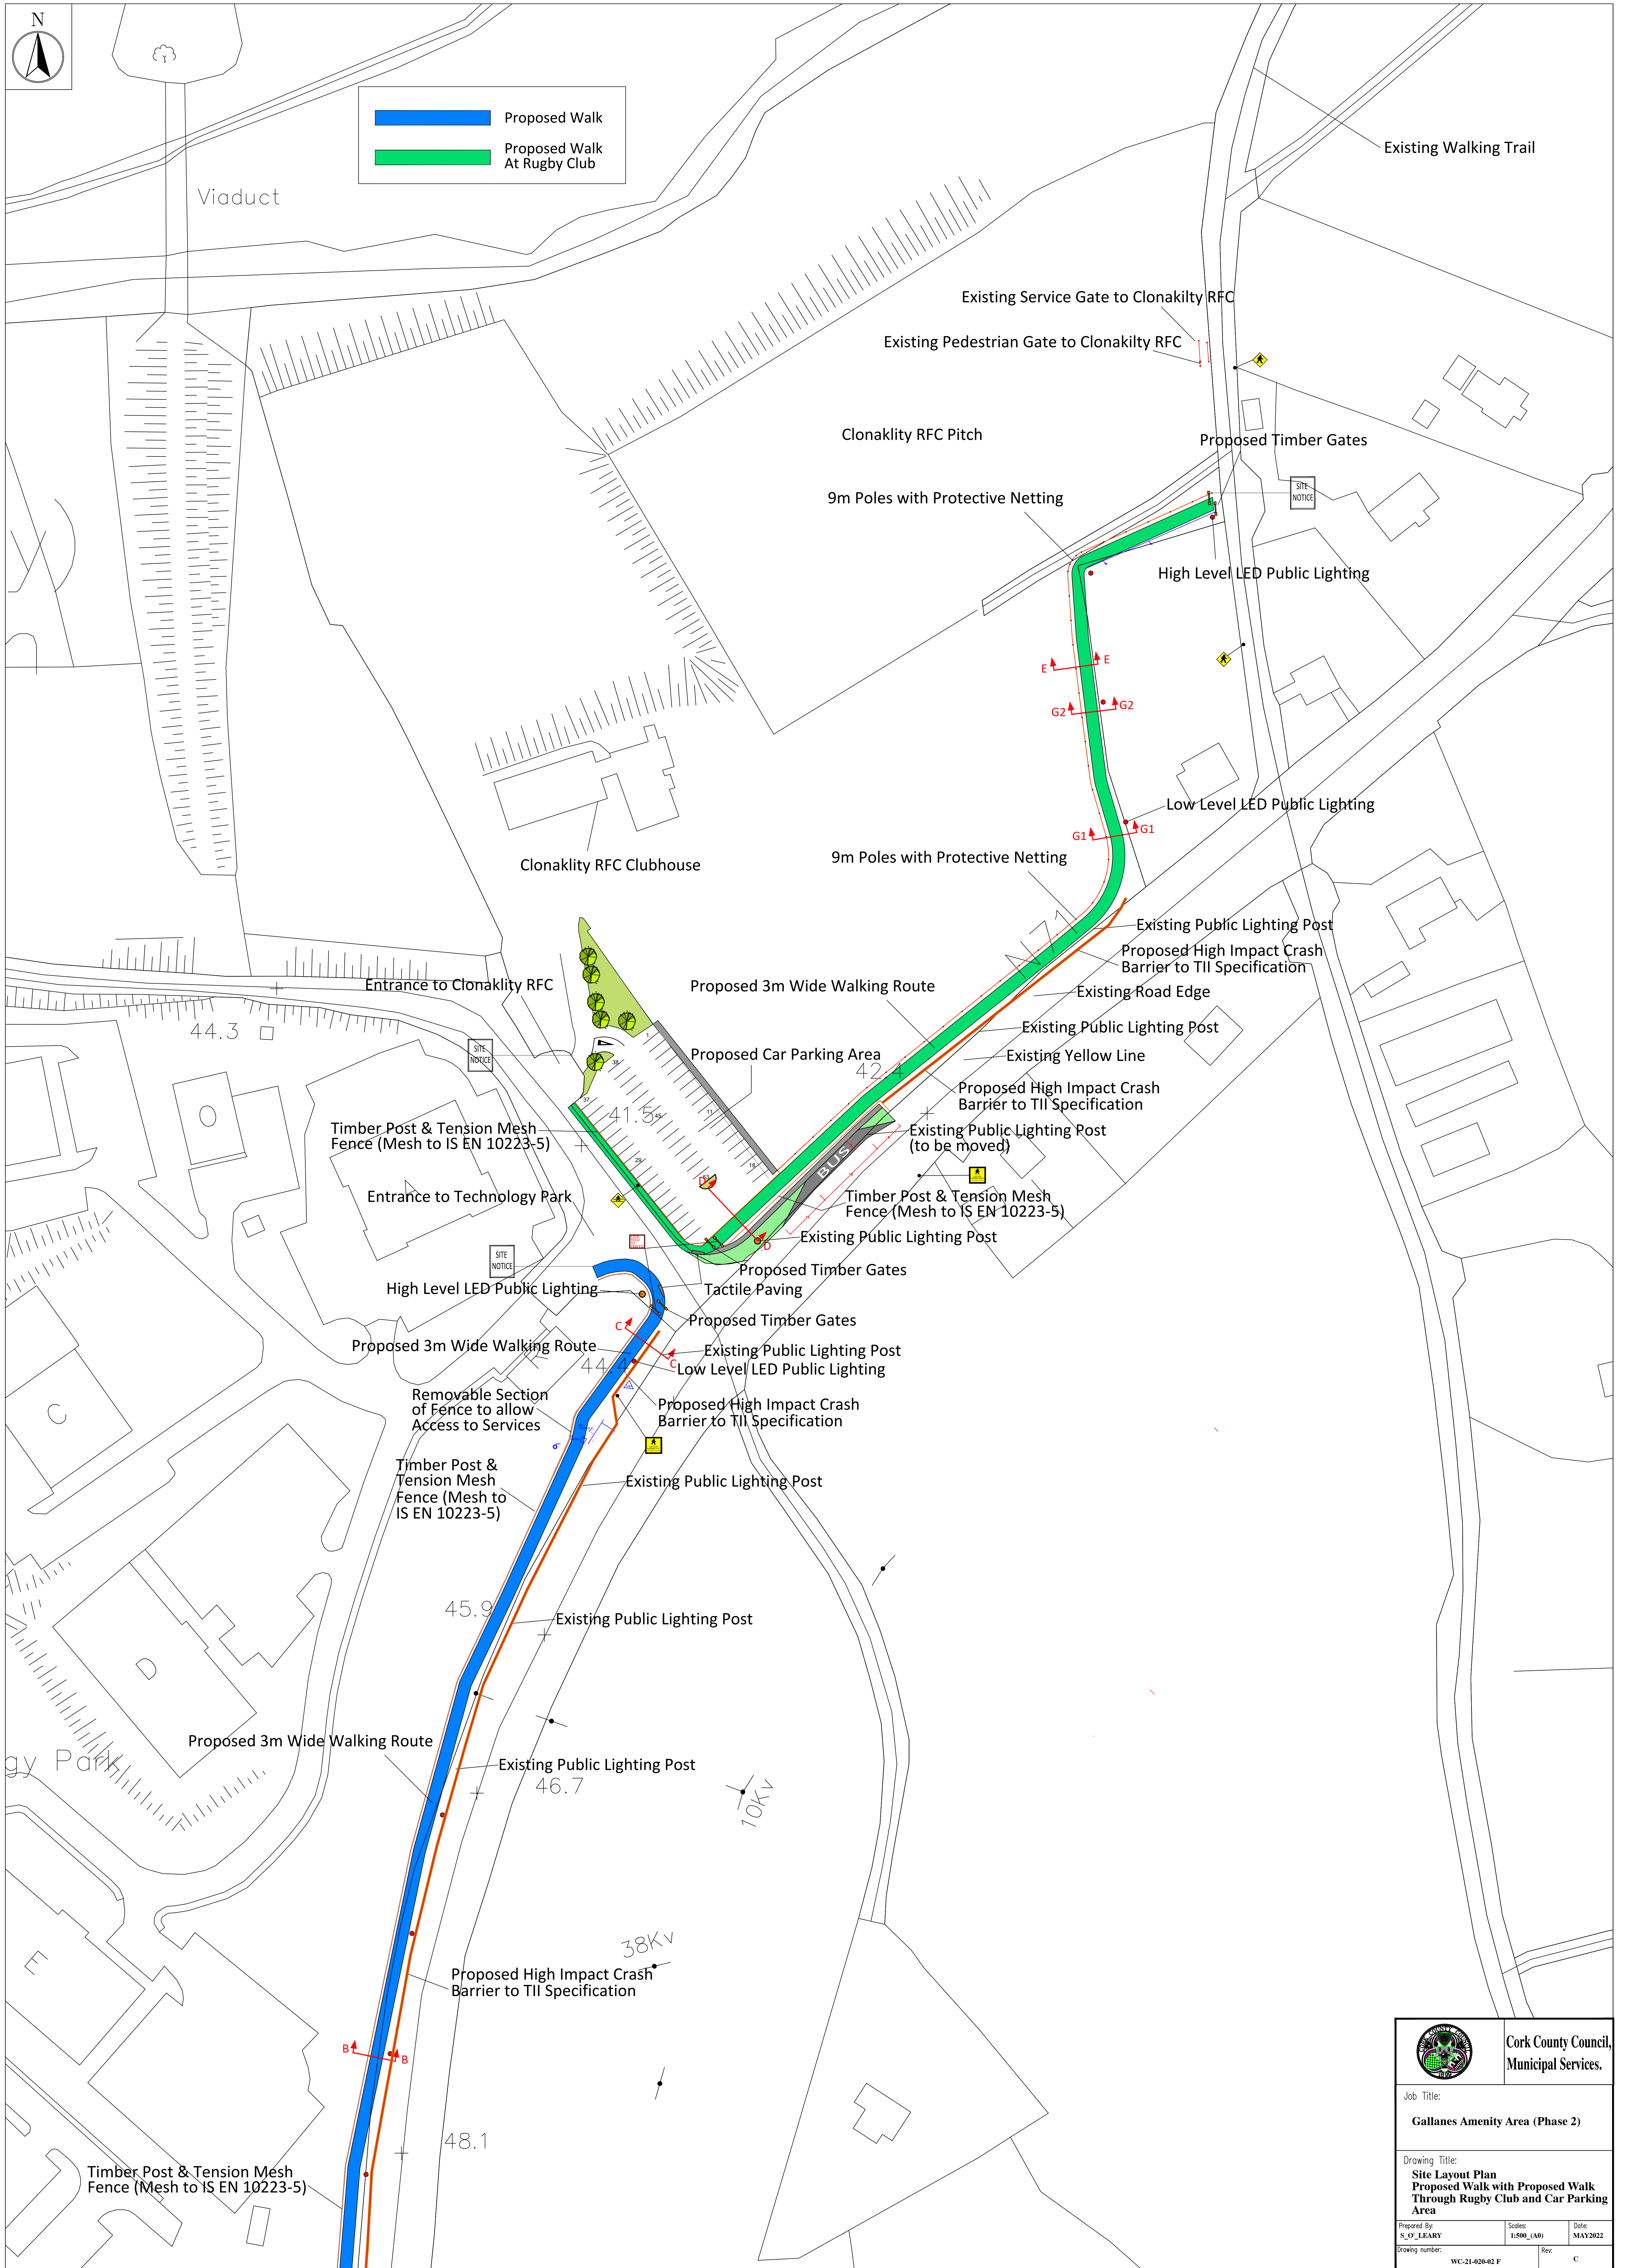

		Cork County Council, Municipal Services.	
Job Title: Gallanes Amenity Area (Phase 2)			
Drawing Title: Site Layout Plan Proposed Walk with Proposed Walk Through Rugby Club and Car Parking Area			
Prepared By: S. O'LEARY	Scale: 1:500 (A0)	Date: MAY 2022	Rev: C
Drawing number: WC-21-028-02 F			



N SOUTH
ianaid Theas

Existing Derelict House and
Outbuildings to be Demolished

Completion of 3m Wide Walking Route

Stone Wall Surrounding
Seating area

Viewing Point 1

Stone Wall Surrounding
Seating area

Viewing Point 2

Completion of 3m Wide
Walking Route

Stone Wall Surrounding
Seating area

Viewing Point 3

Completion of 3m Wide
Walking Route

	Existing Walking Path
	Path to be Completed
	Path to be Completed



Cork County Council,
Municipal Services.

Job Title:

Gallanes Amenity Area (Phase 2)

Drawing Title:

Site Layout Plan With
Existing Walking Route With
Path to be Completed to West, Viewing
Points and Proposed Southern Loop

Prepared By:
S_O'LEARY

Scales:
1:1000 (A3)


Date:
MAY 2022

Drawing number:

WC-21-020-03


Rev:

D

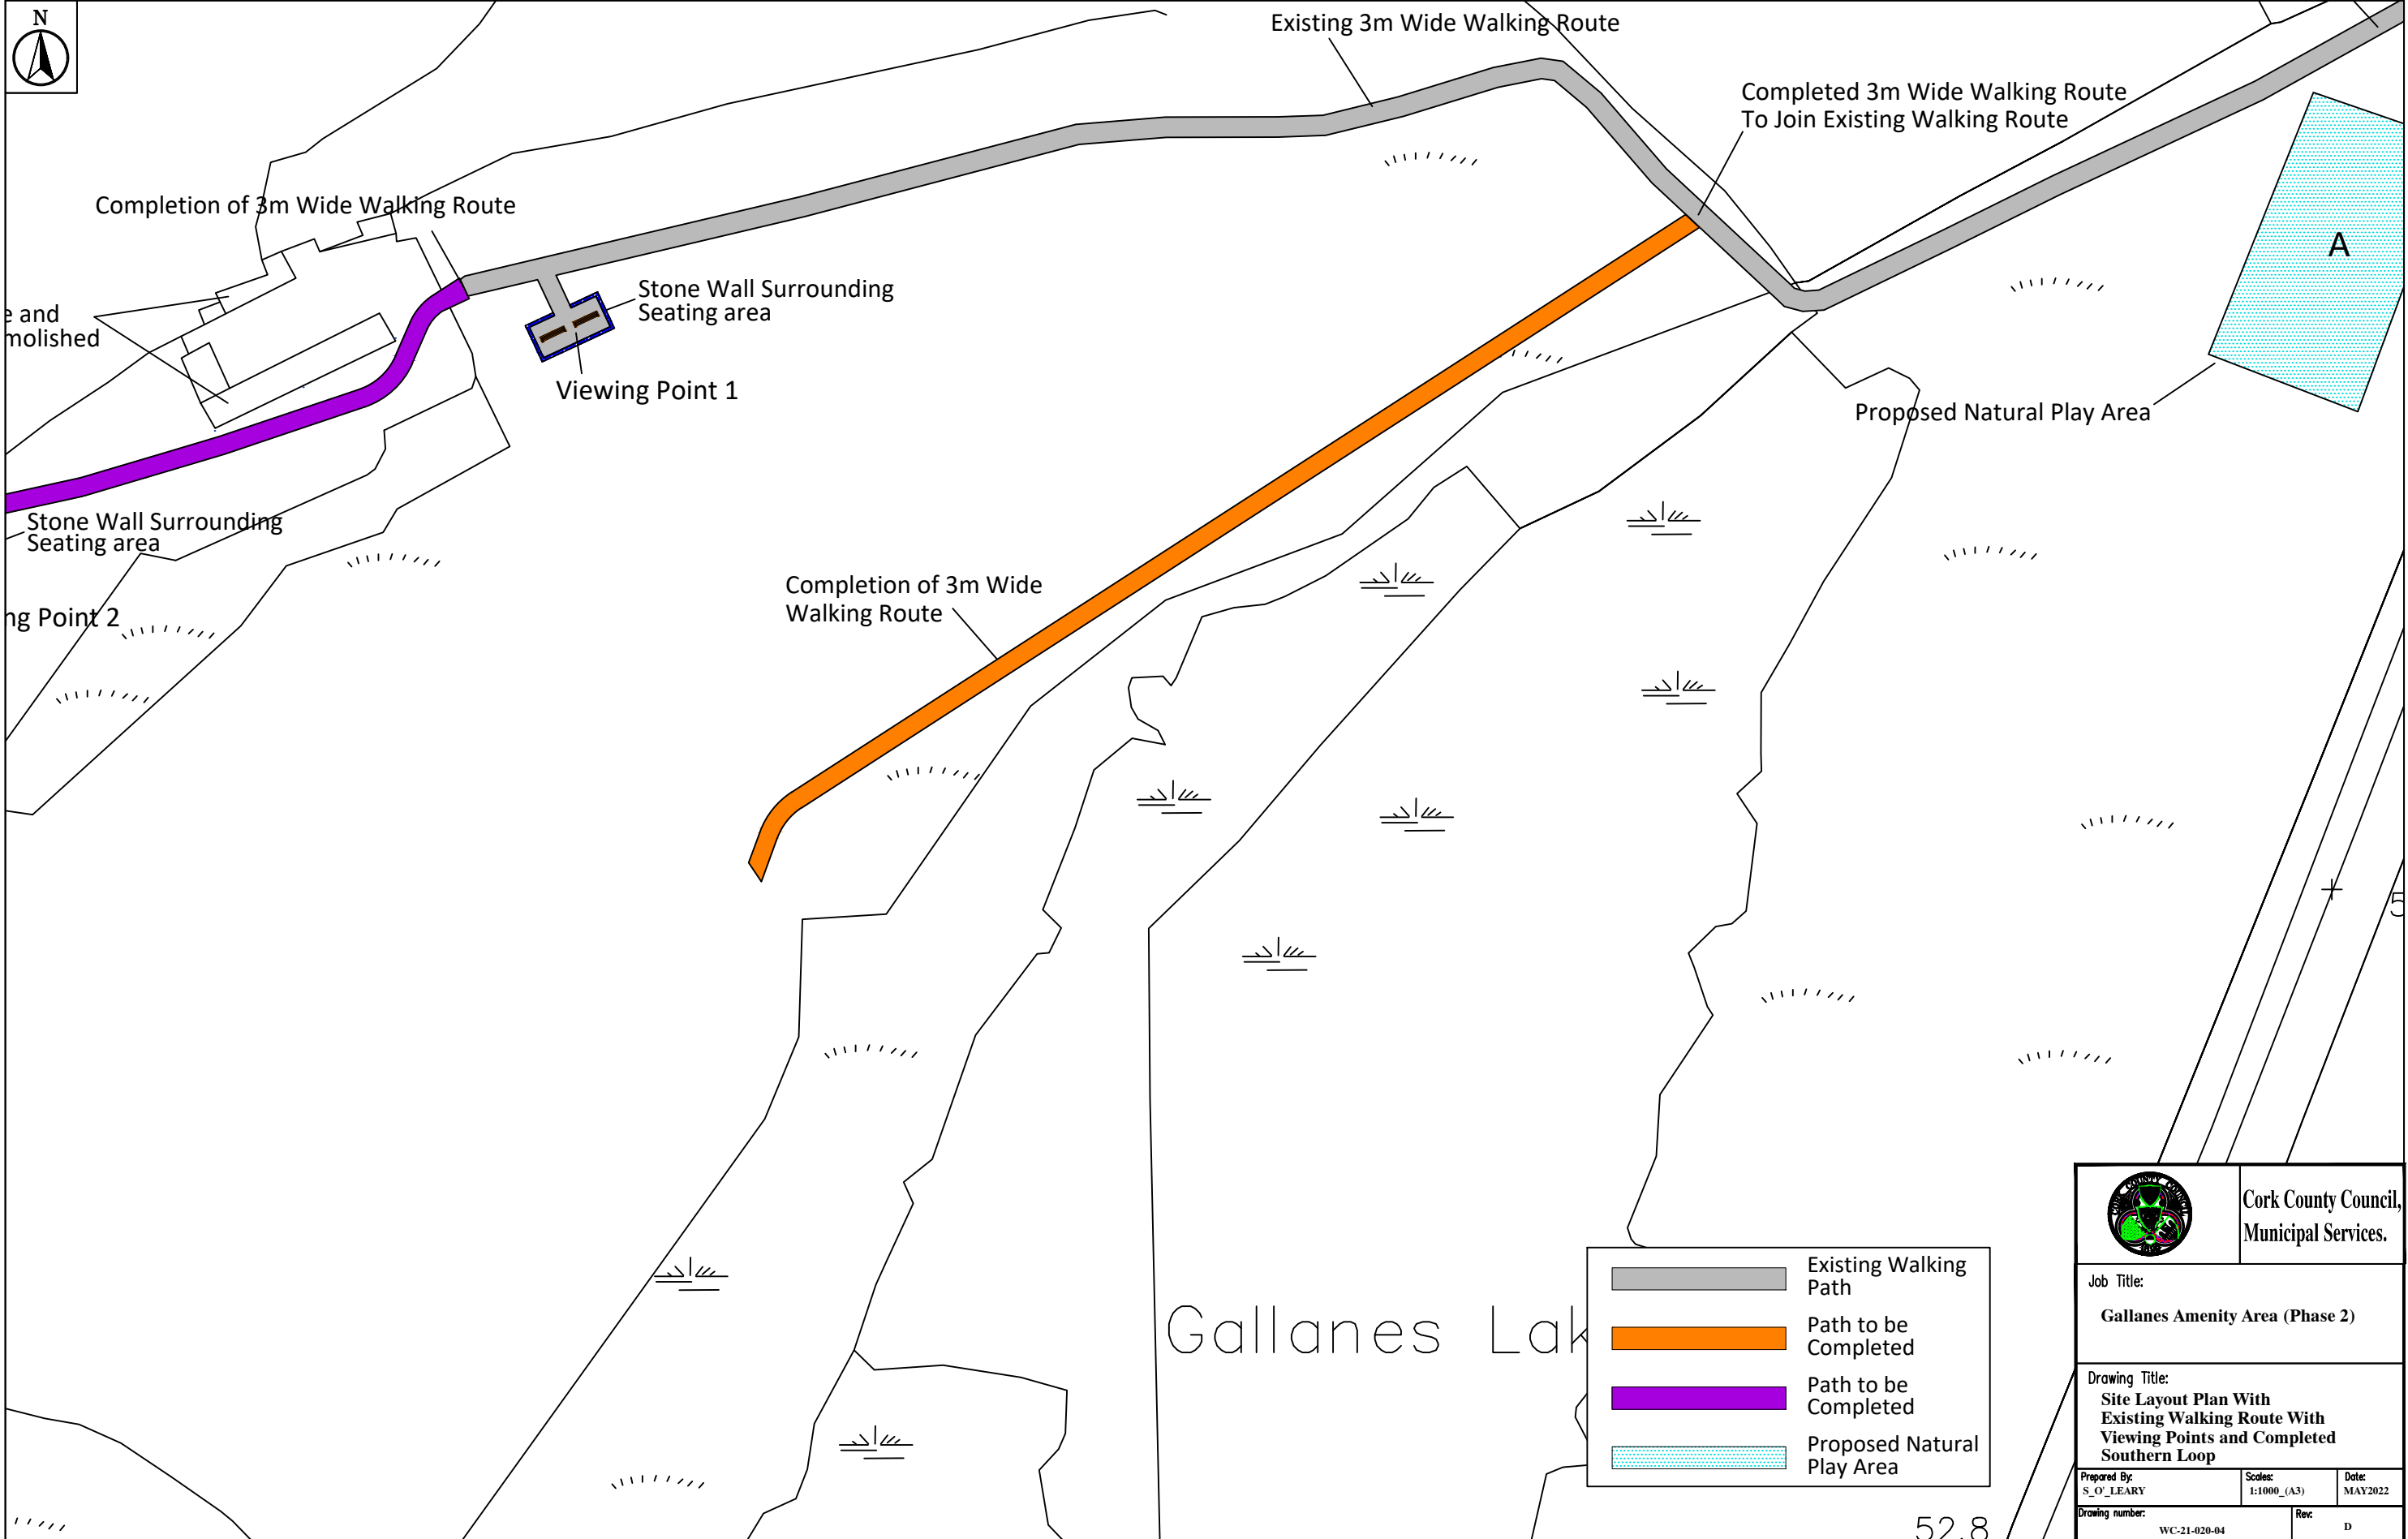

	Existing Walking Path
	Path to be Completed
	Path to be Completed
	Proposed Natural Play Area

		Cork County Council, Municipal Services.	
Job Title: Gallanes Amenity Area (Phase 2)			
Drawing Title: Site Layout Plan With Existing Walking Route With Viewing Points and Completed Southern Loop			
Prepared By: S_O'LEARY		Scale: 1:1000 (A3)	Date: MAY 2022
Drawing number: WC-21-020-04		Rev:	D

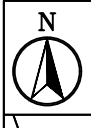

Timber Post & Tension Mesh
Fence (Mesh to IS EN 10223-5)

Proposed 3m Wide
To Technology Park

Proposed 4m Wide

Proposed Timber

No Parking
SITE
NOTICE

Existing 3m Wide Walking Route

Existing 3m Wide Walking Route

Completed 3m Wide Walking Route
To Join Existing Walking Route

Proposed Natural Play Area

Low Level LED Public Lig

Existing 4m Wide Walking Route

Existing Walking Path

Path to be Completed

Proposed Natural Play Area

Existing Walk



Cork County Council,
Municipal Services.

Job Title:
Gallanes Amenity Area (Phase 2)

Drawing Title:
Site Layout Plan With
Existing Walking Route with
Proposed Natural Play Area



Prepared By:
S_O'_LEARY

Scales:
1:1000_ (A3)

Date:
MAY2022

Drawing number:
WC-21-020-05

Rev:
C

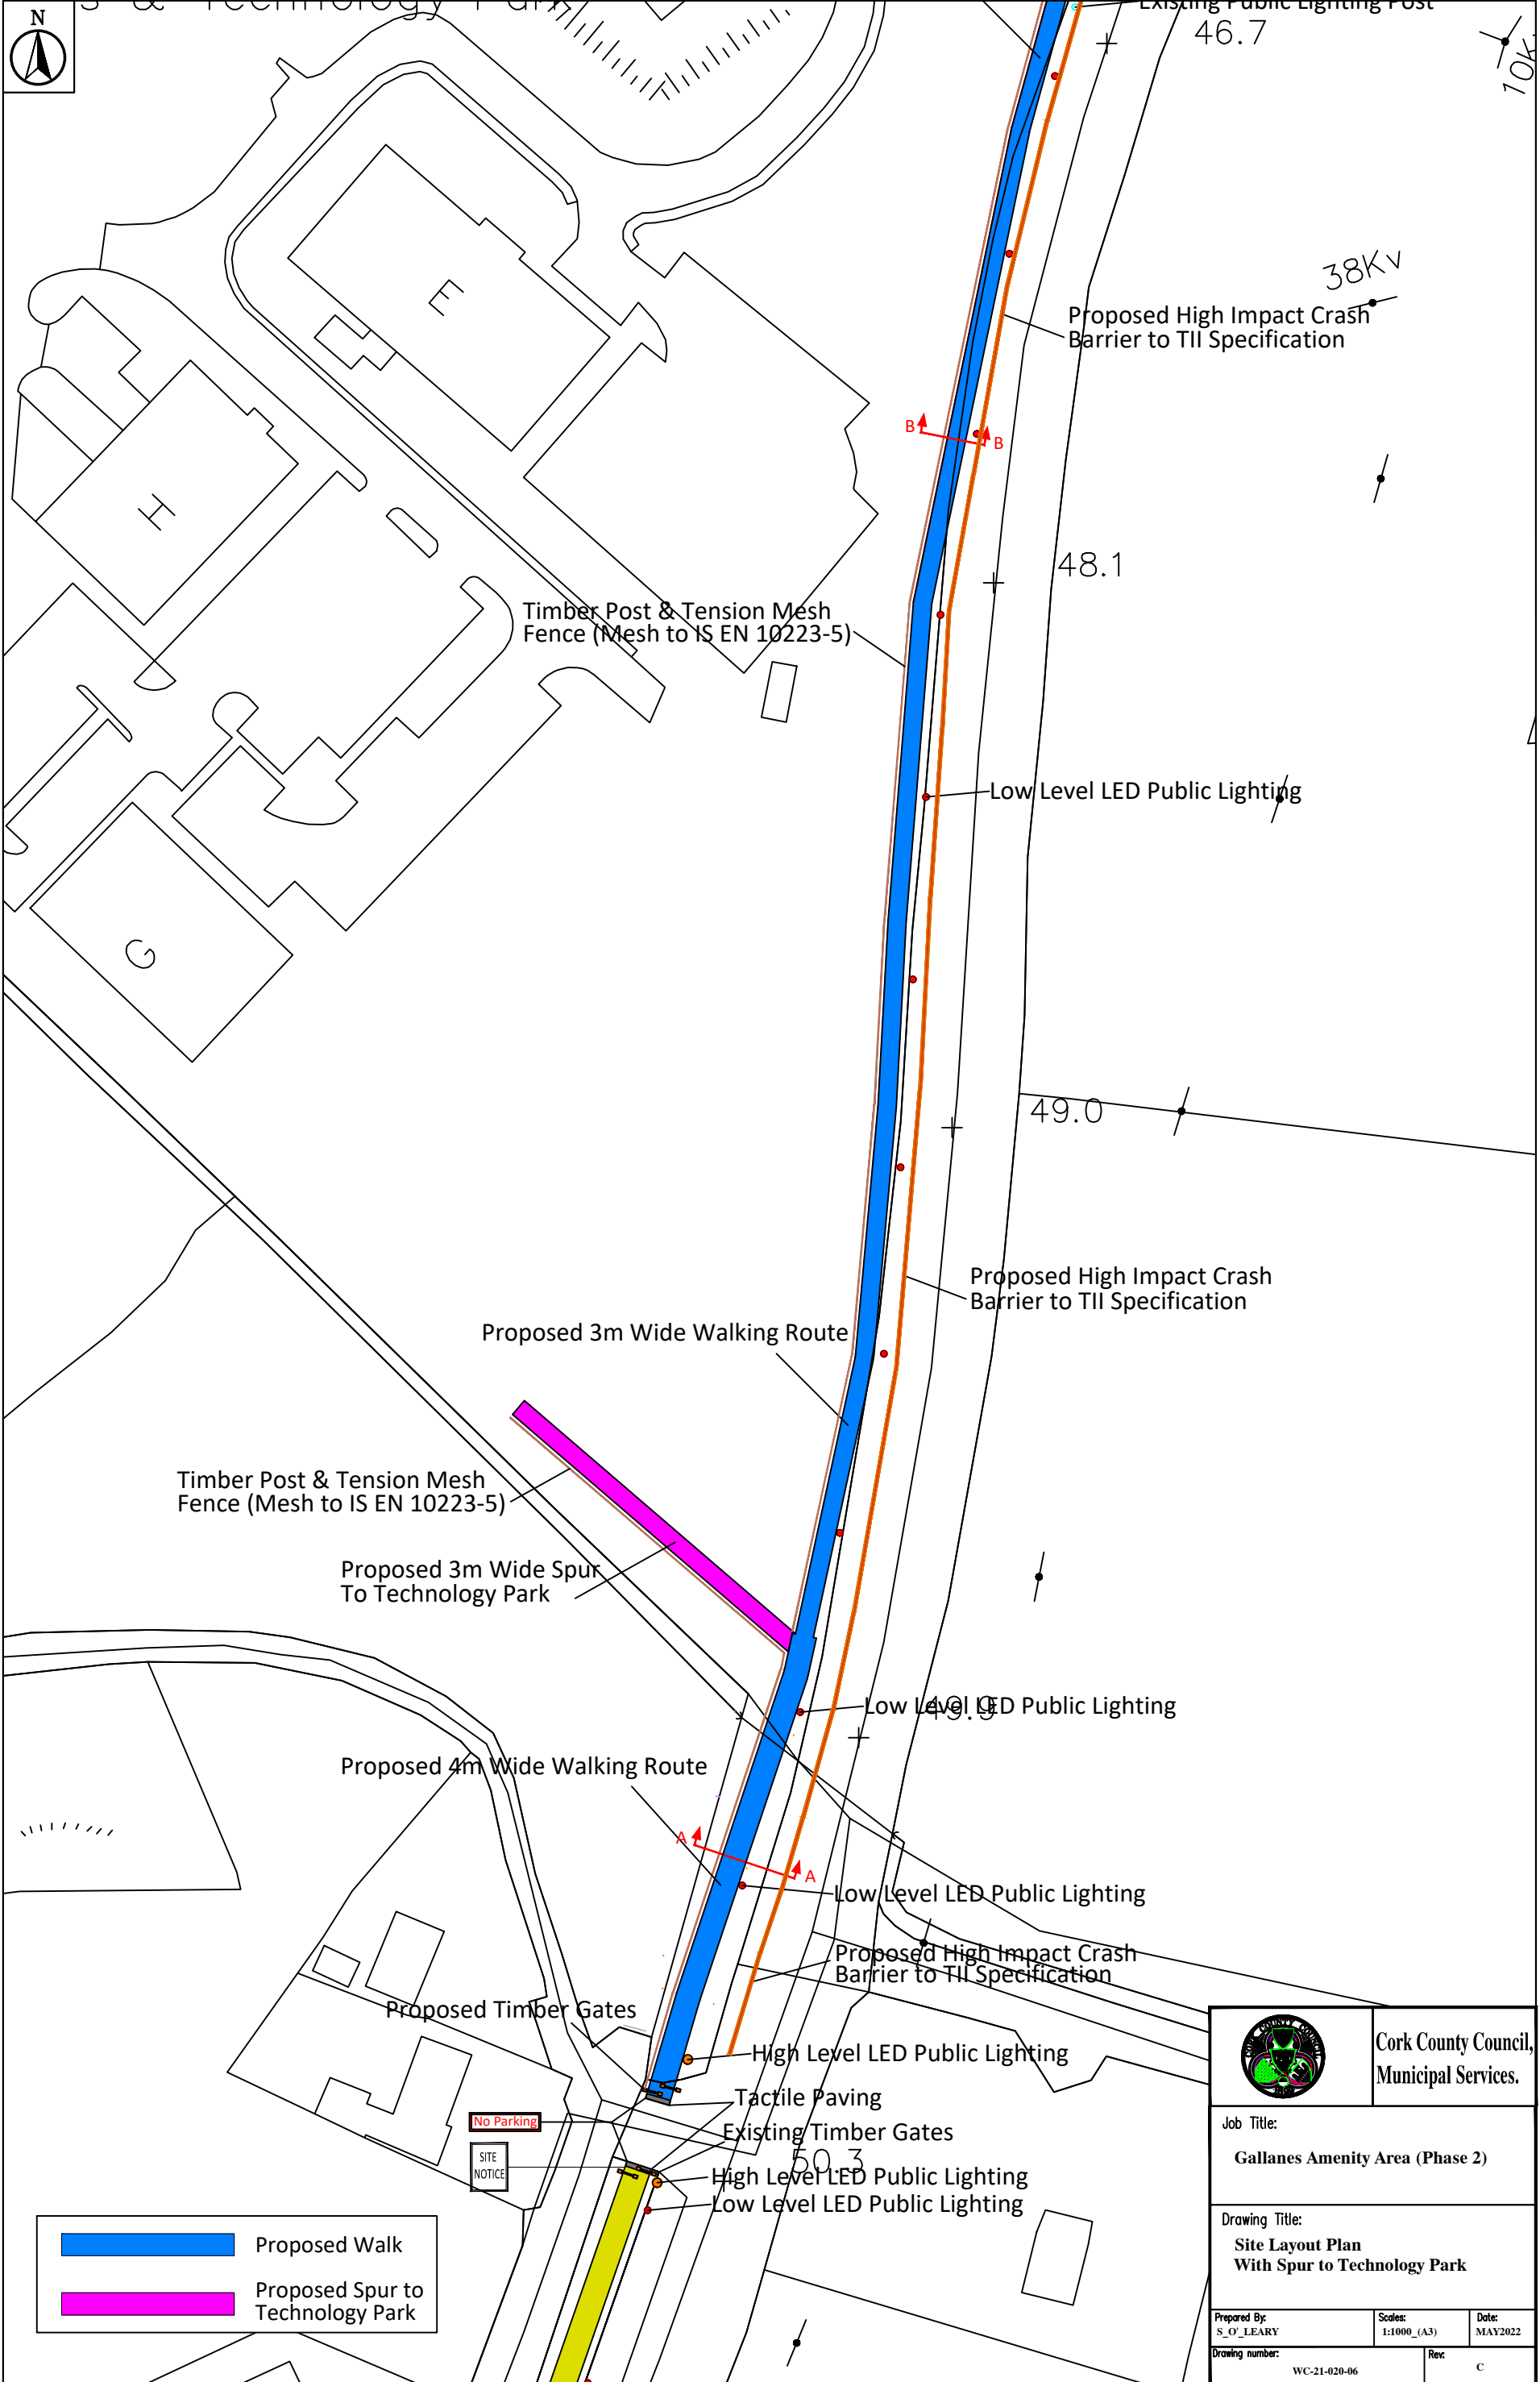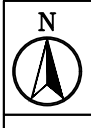

Cork County Council,
Municipal Services.

Job Title:
Gallanes Amenity Area (Phase 2)

Drawing Title:
**Site Layout Plan
With Spur to Technology Park**

Prepared By: S_O'_LEARY	Scales: 1:1000_ (A3)	Date: MAY2022
Drawing number: WC-21-020-06		Rev: C



Clonakilty RFC Clubhouse

9m Poles with Prote

Entrance to Clonakilty RFC

Proposed 3m Wide Walking Route

44.3

Proposed Car Parking Area

42.4

Timber Post & Tension Mesh
Fence (Mesh to IS EN 10223-5)

Entrance to Technology Park

41.5

Existing P
(to be mo

Timber Post & Ten
Fence (Mesh to IS

Existing Public Lighting P

High Level LED Public Lighting

Proposed Timber Gates

Tactile Paving

Proposed 3m Wide Walking Route

Proposed Timber Gates

Existing Public Lighting Post

Low Level LED Public Lighting

Removable Section
of Fence to allow
Access to Services

Proposed High Impact Crash
Barrier to TII Specification

Timber Post &
Tension Mesh
Fence (Mesh to
IS EN 10223-5)

Existing Public Lighting Post

45.9

Existing Public Lighting Post

Proposed 3m Wide Walking Route

Existing Public Lighting Post

46.7

10KV

38KV

Proposed High Impact Crash
Barrier to TII Specification

48.1

Timber Post & Tension Mesh
Fence (Mesh to IS EN 10223-5)

Low Level LED Public Lighting

- Proposed Walk
- Proposed Route
Through Rugby Club



Cork County Council,
Municipal Services.

Job Title:

Gallanes Amenity Area (Phase 2)

Drawing Title:

Site Layout Plan
With Route to Rugby Club

Prepared By:

S. O'LEARY

Scales:

1:1000 (A3)

Date:


MAY 2022

Drawing number:


WC-21-020-07

Rev:

C

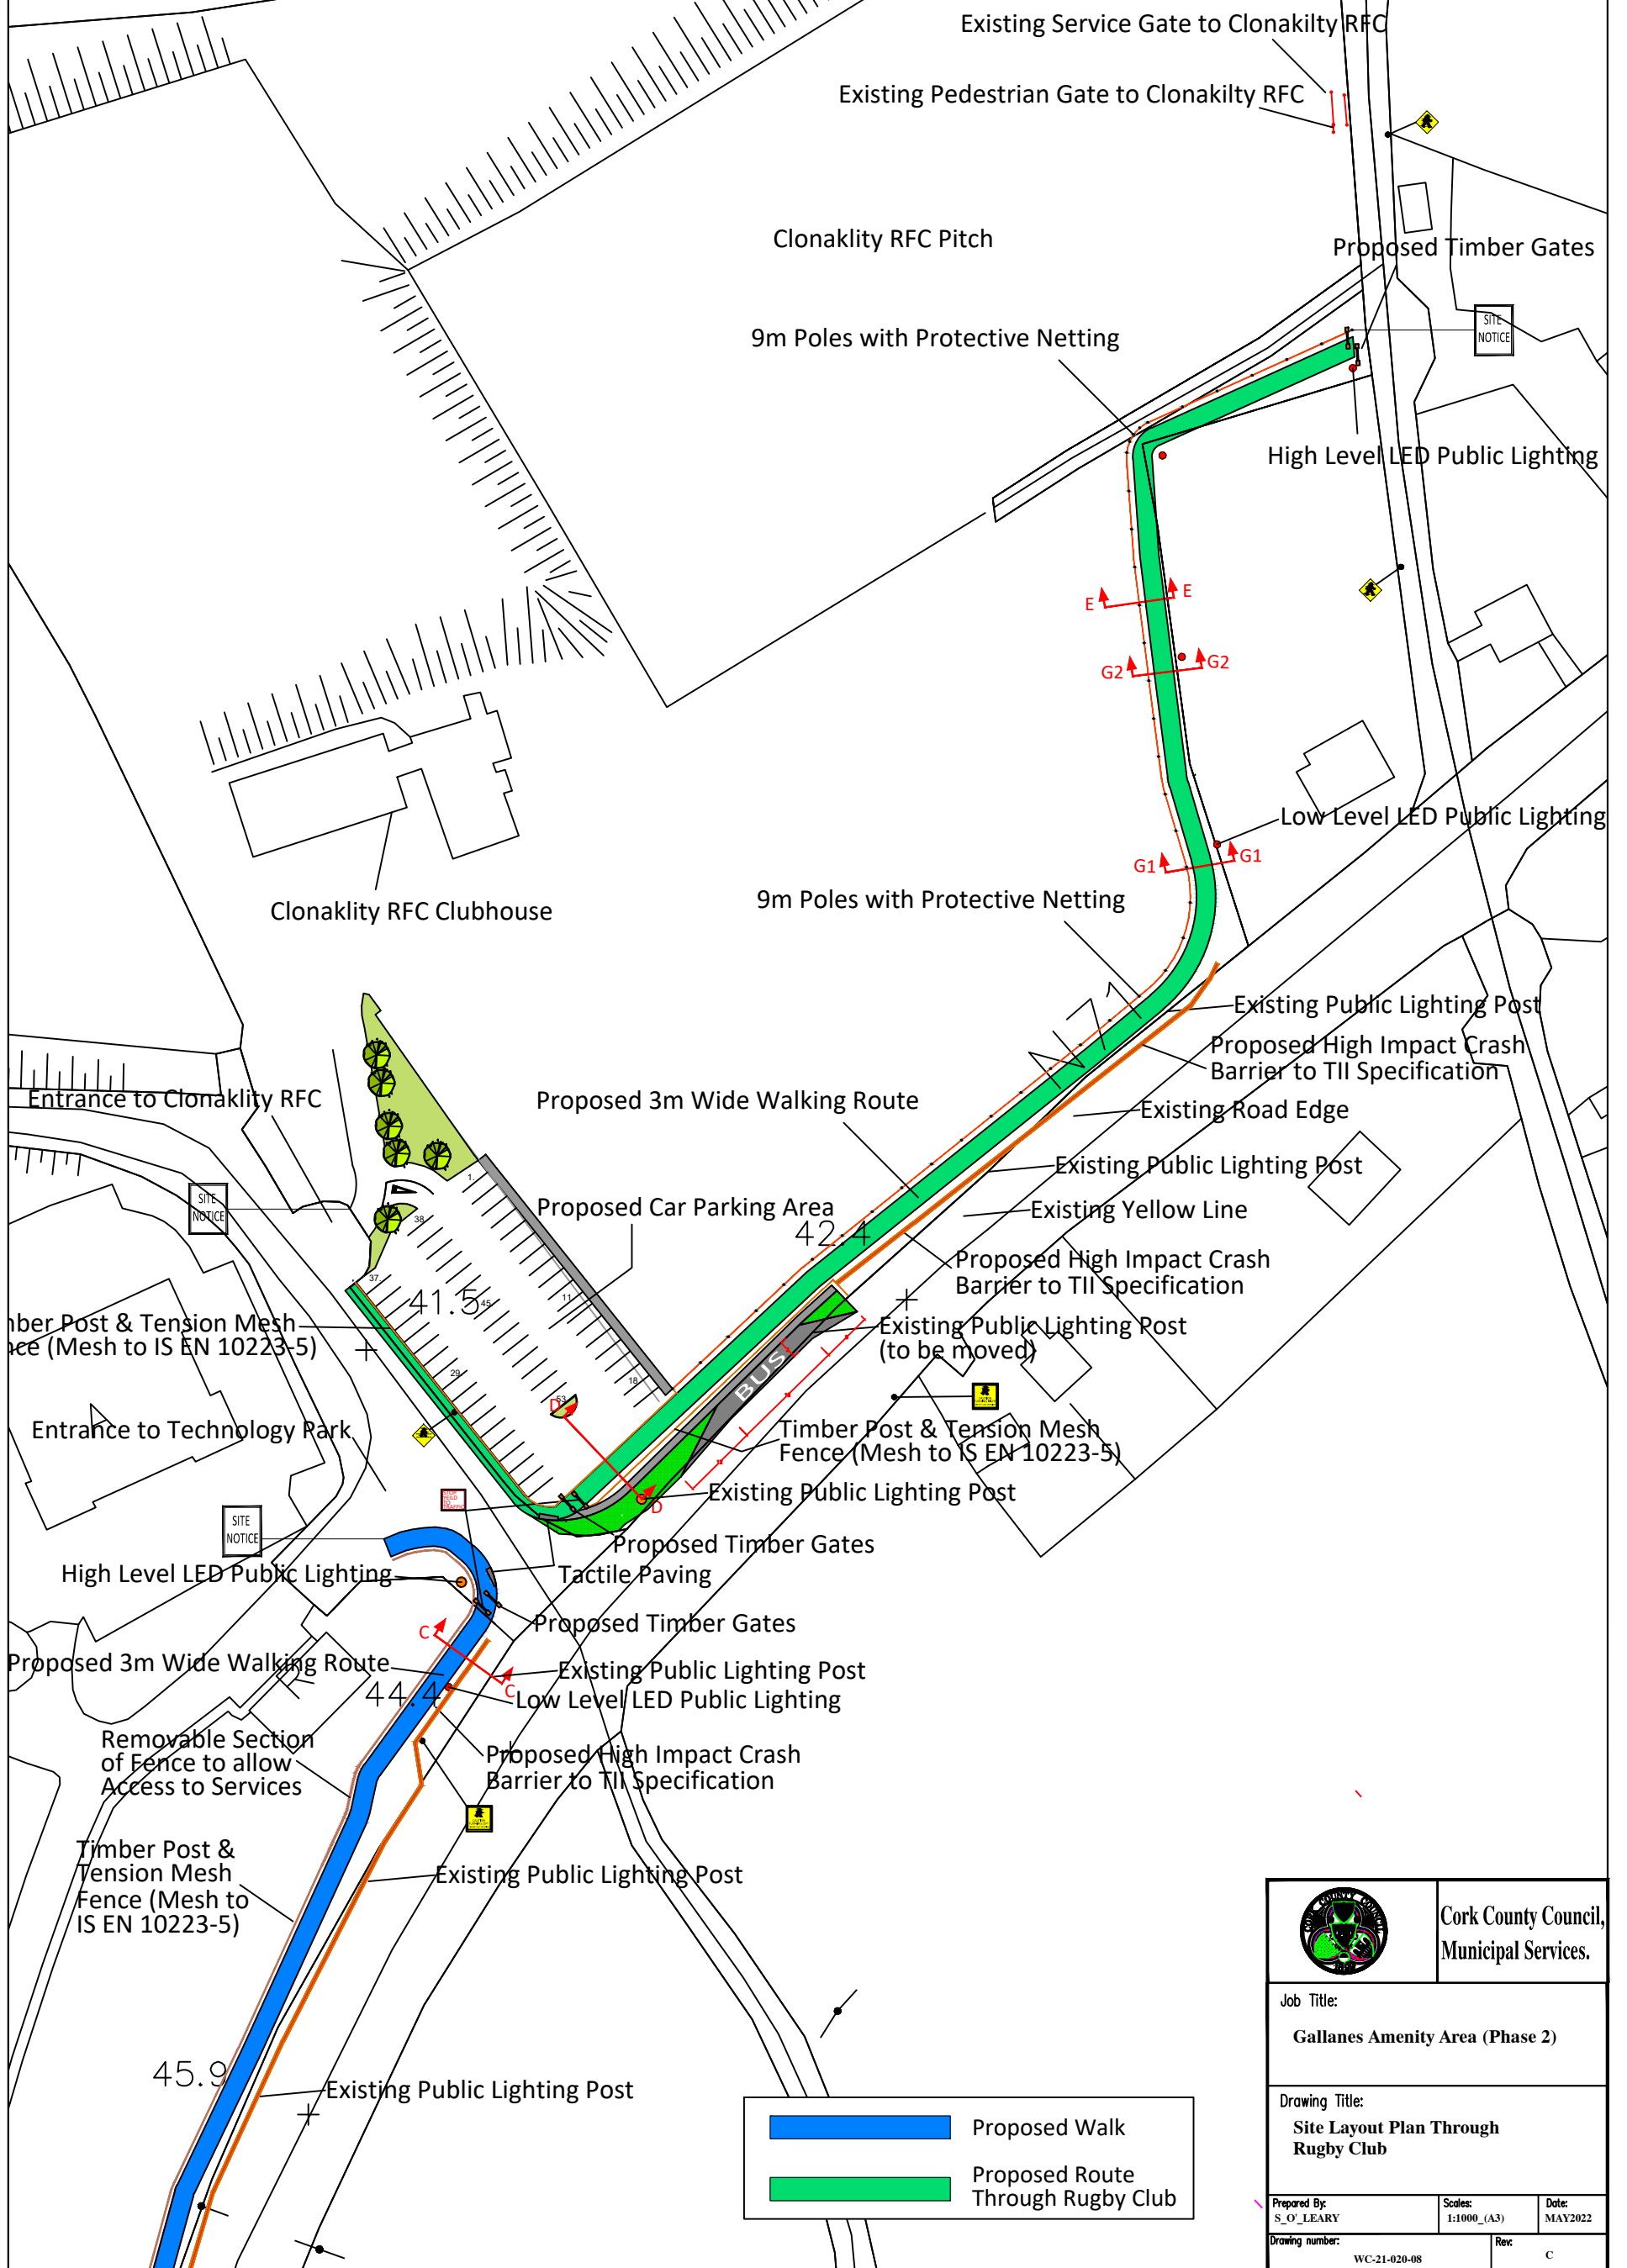


		Cork County Council, Municipal Services.	
Job Title:			
Gallanes Amenity Area (Phase 2)			
Drawing Title:			
Site Layout Plan Through Rugby Club			
Prepared By: S. O'LEARY		Scales: 1:1000 _ (A3)	Date: MAY2022
Drawing number: WC-21-020-08		Rev:	C

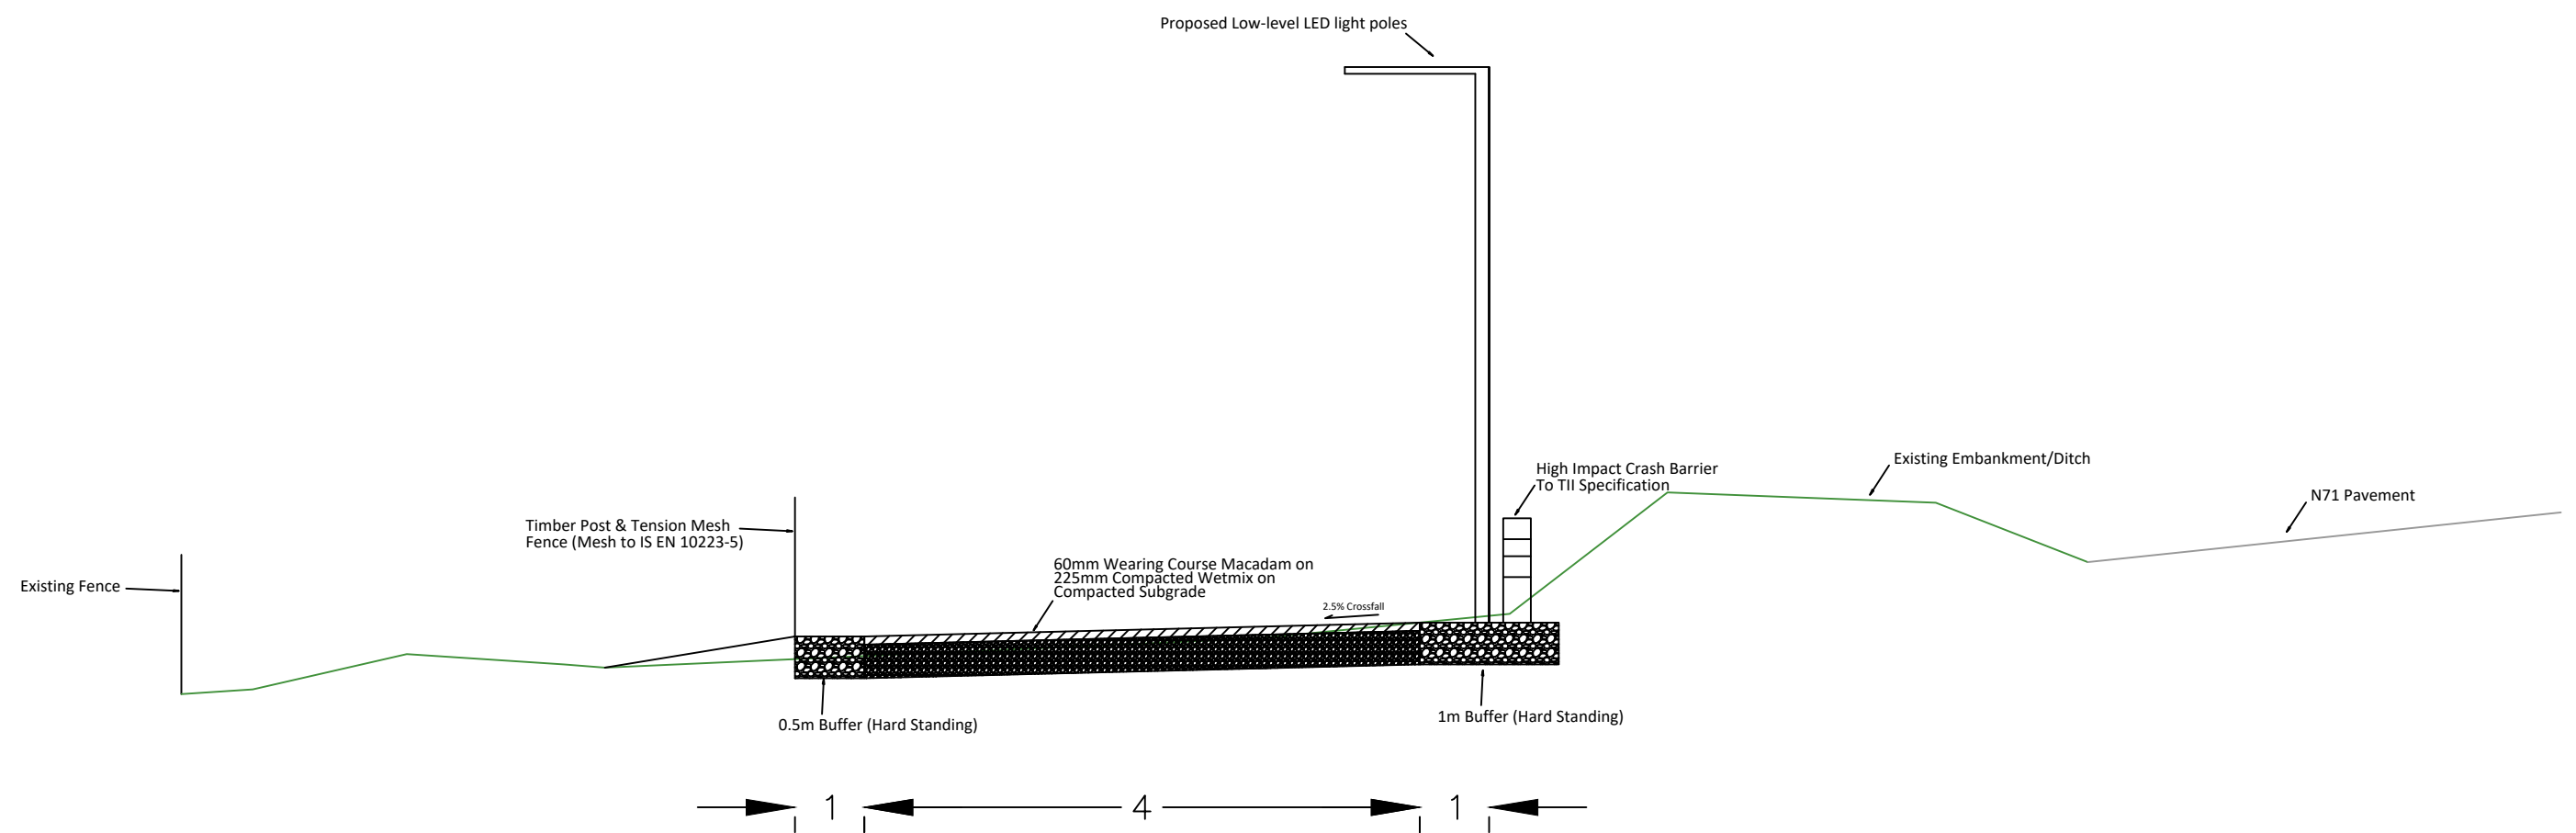


Section A-A

	Cork County Council, Municipal Services.	
Job Title: Gallanes Amenity Area (Phase 2)		
Drawing Title: Cross Sections Section A-A		
Prepared By: S_O'_LEARY	Scales: 1:50_(A3)	Date: JUNE2022
Drawing number: WC-21-020-09		Rev: C

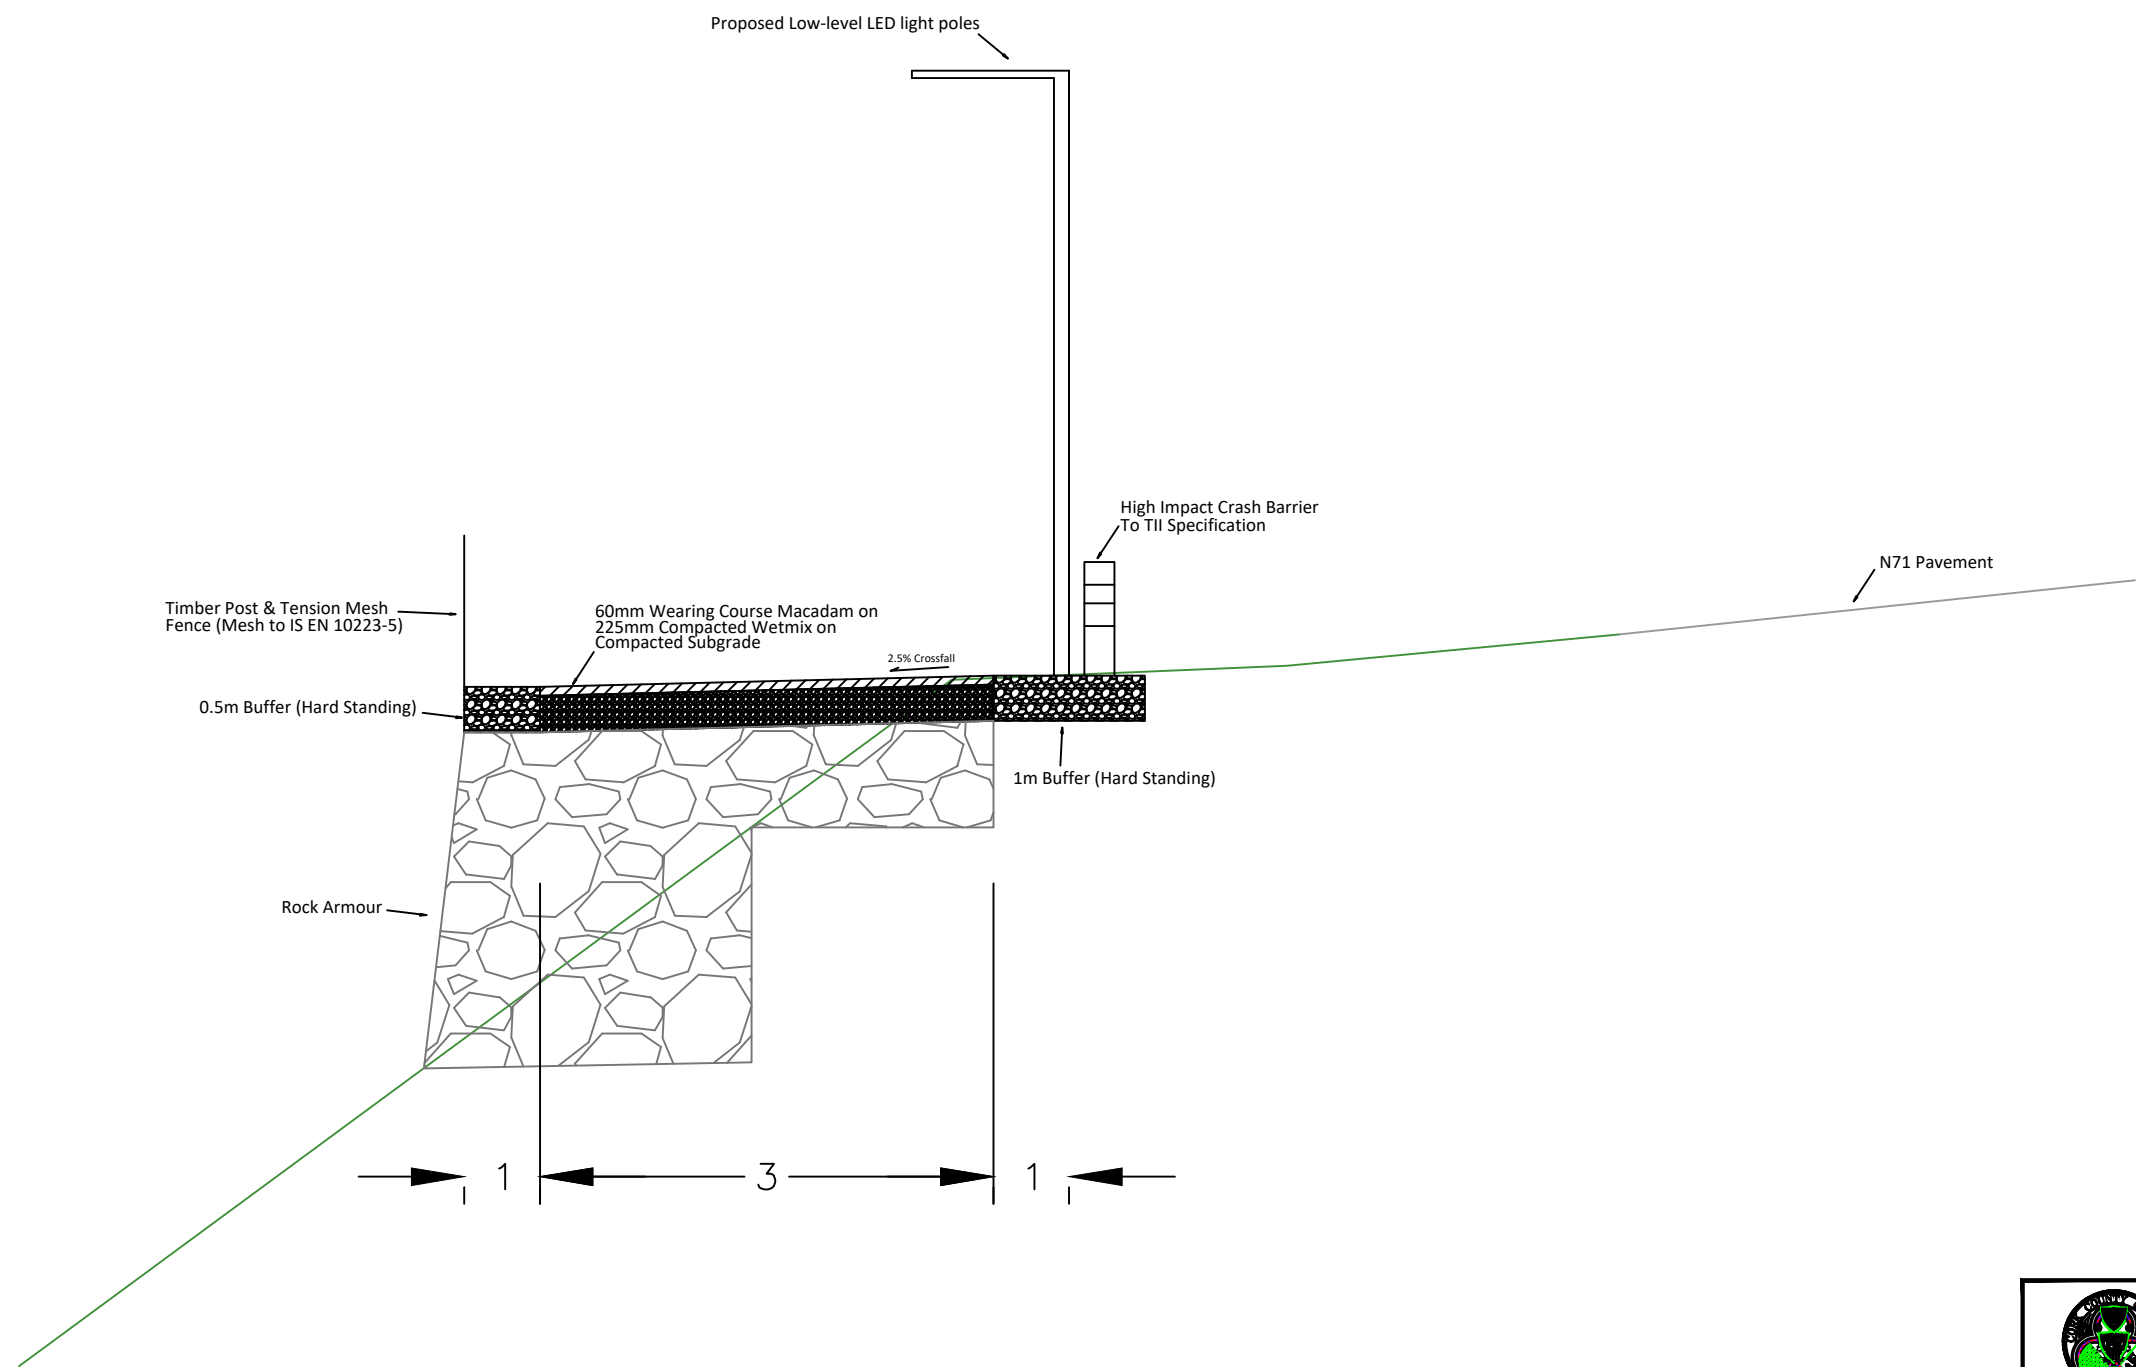

Section B-B

		Cork County Council, Municipal Services.	
Job Title: Gallanes Amenity Area (Phase 2)			
Drawing Title: Cross Sections Section B-B			
Prepared By: S_O'_LEARY		Scales: 1:50_(A3)	Date: JUNE2022
Drawing number: WC-21-020-10		Rev:	C

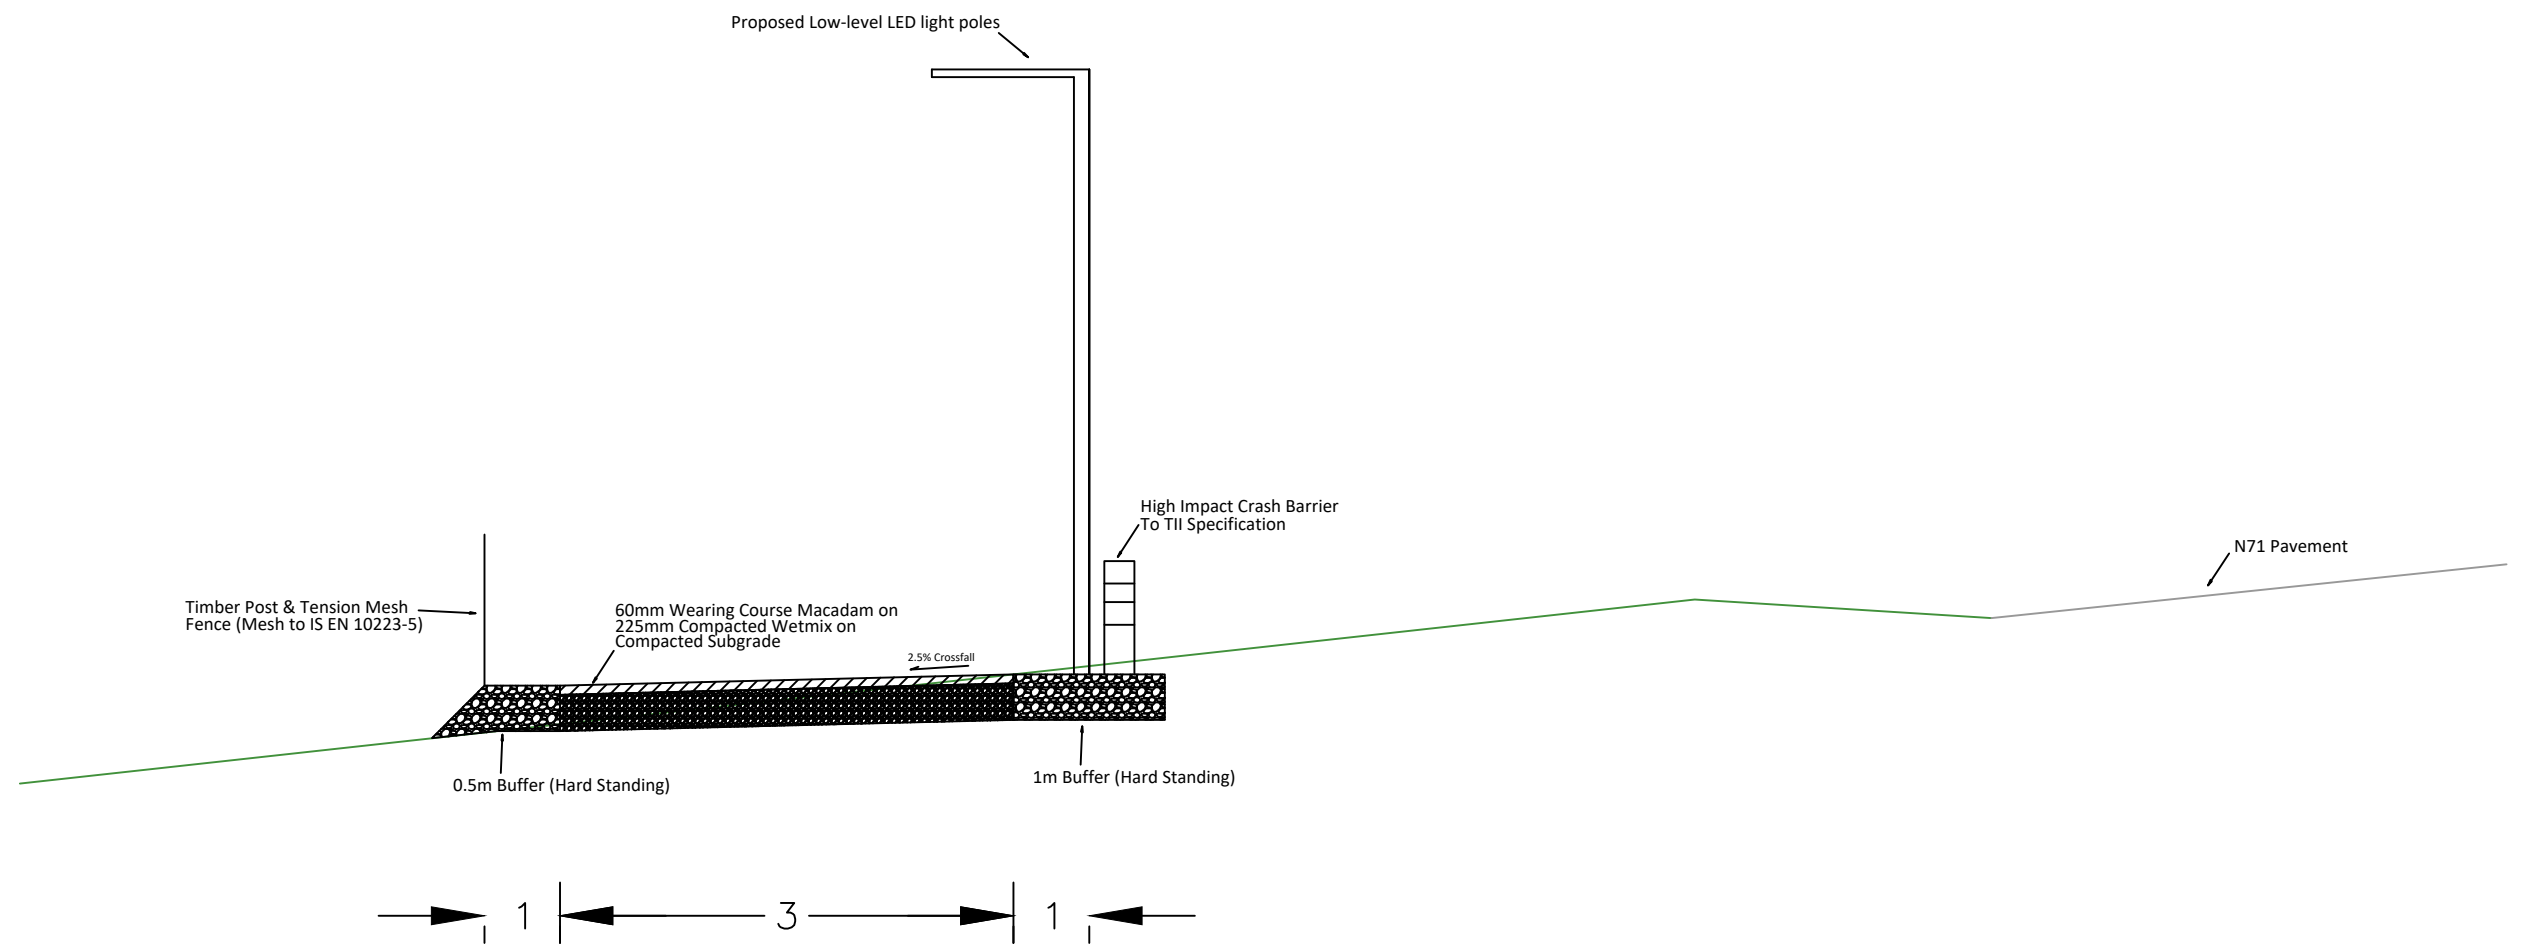

Section C-C




Cork County Council,
Municipal Services.

Job Title:
Gallanes Amenity Area (Phase 2)


Drawing Title:
Cross Sections
Section C-C

Prepared By: S_O'LEARY	Scales: 1:50_(A3)	Date: JUNE2022
Drawing number: WC-21-020-11	Rev: C	

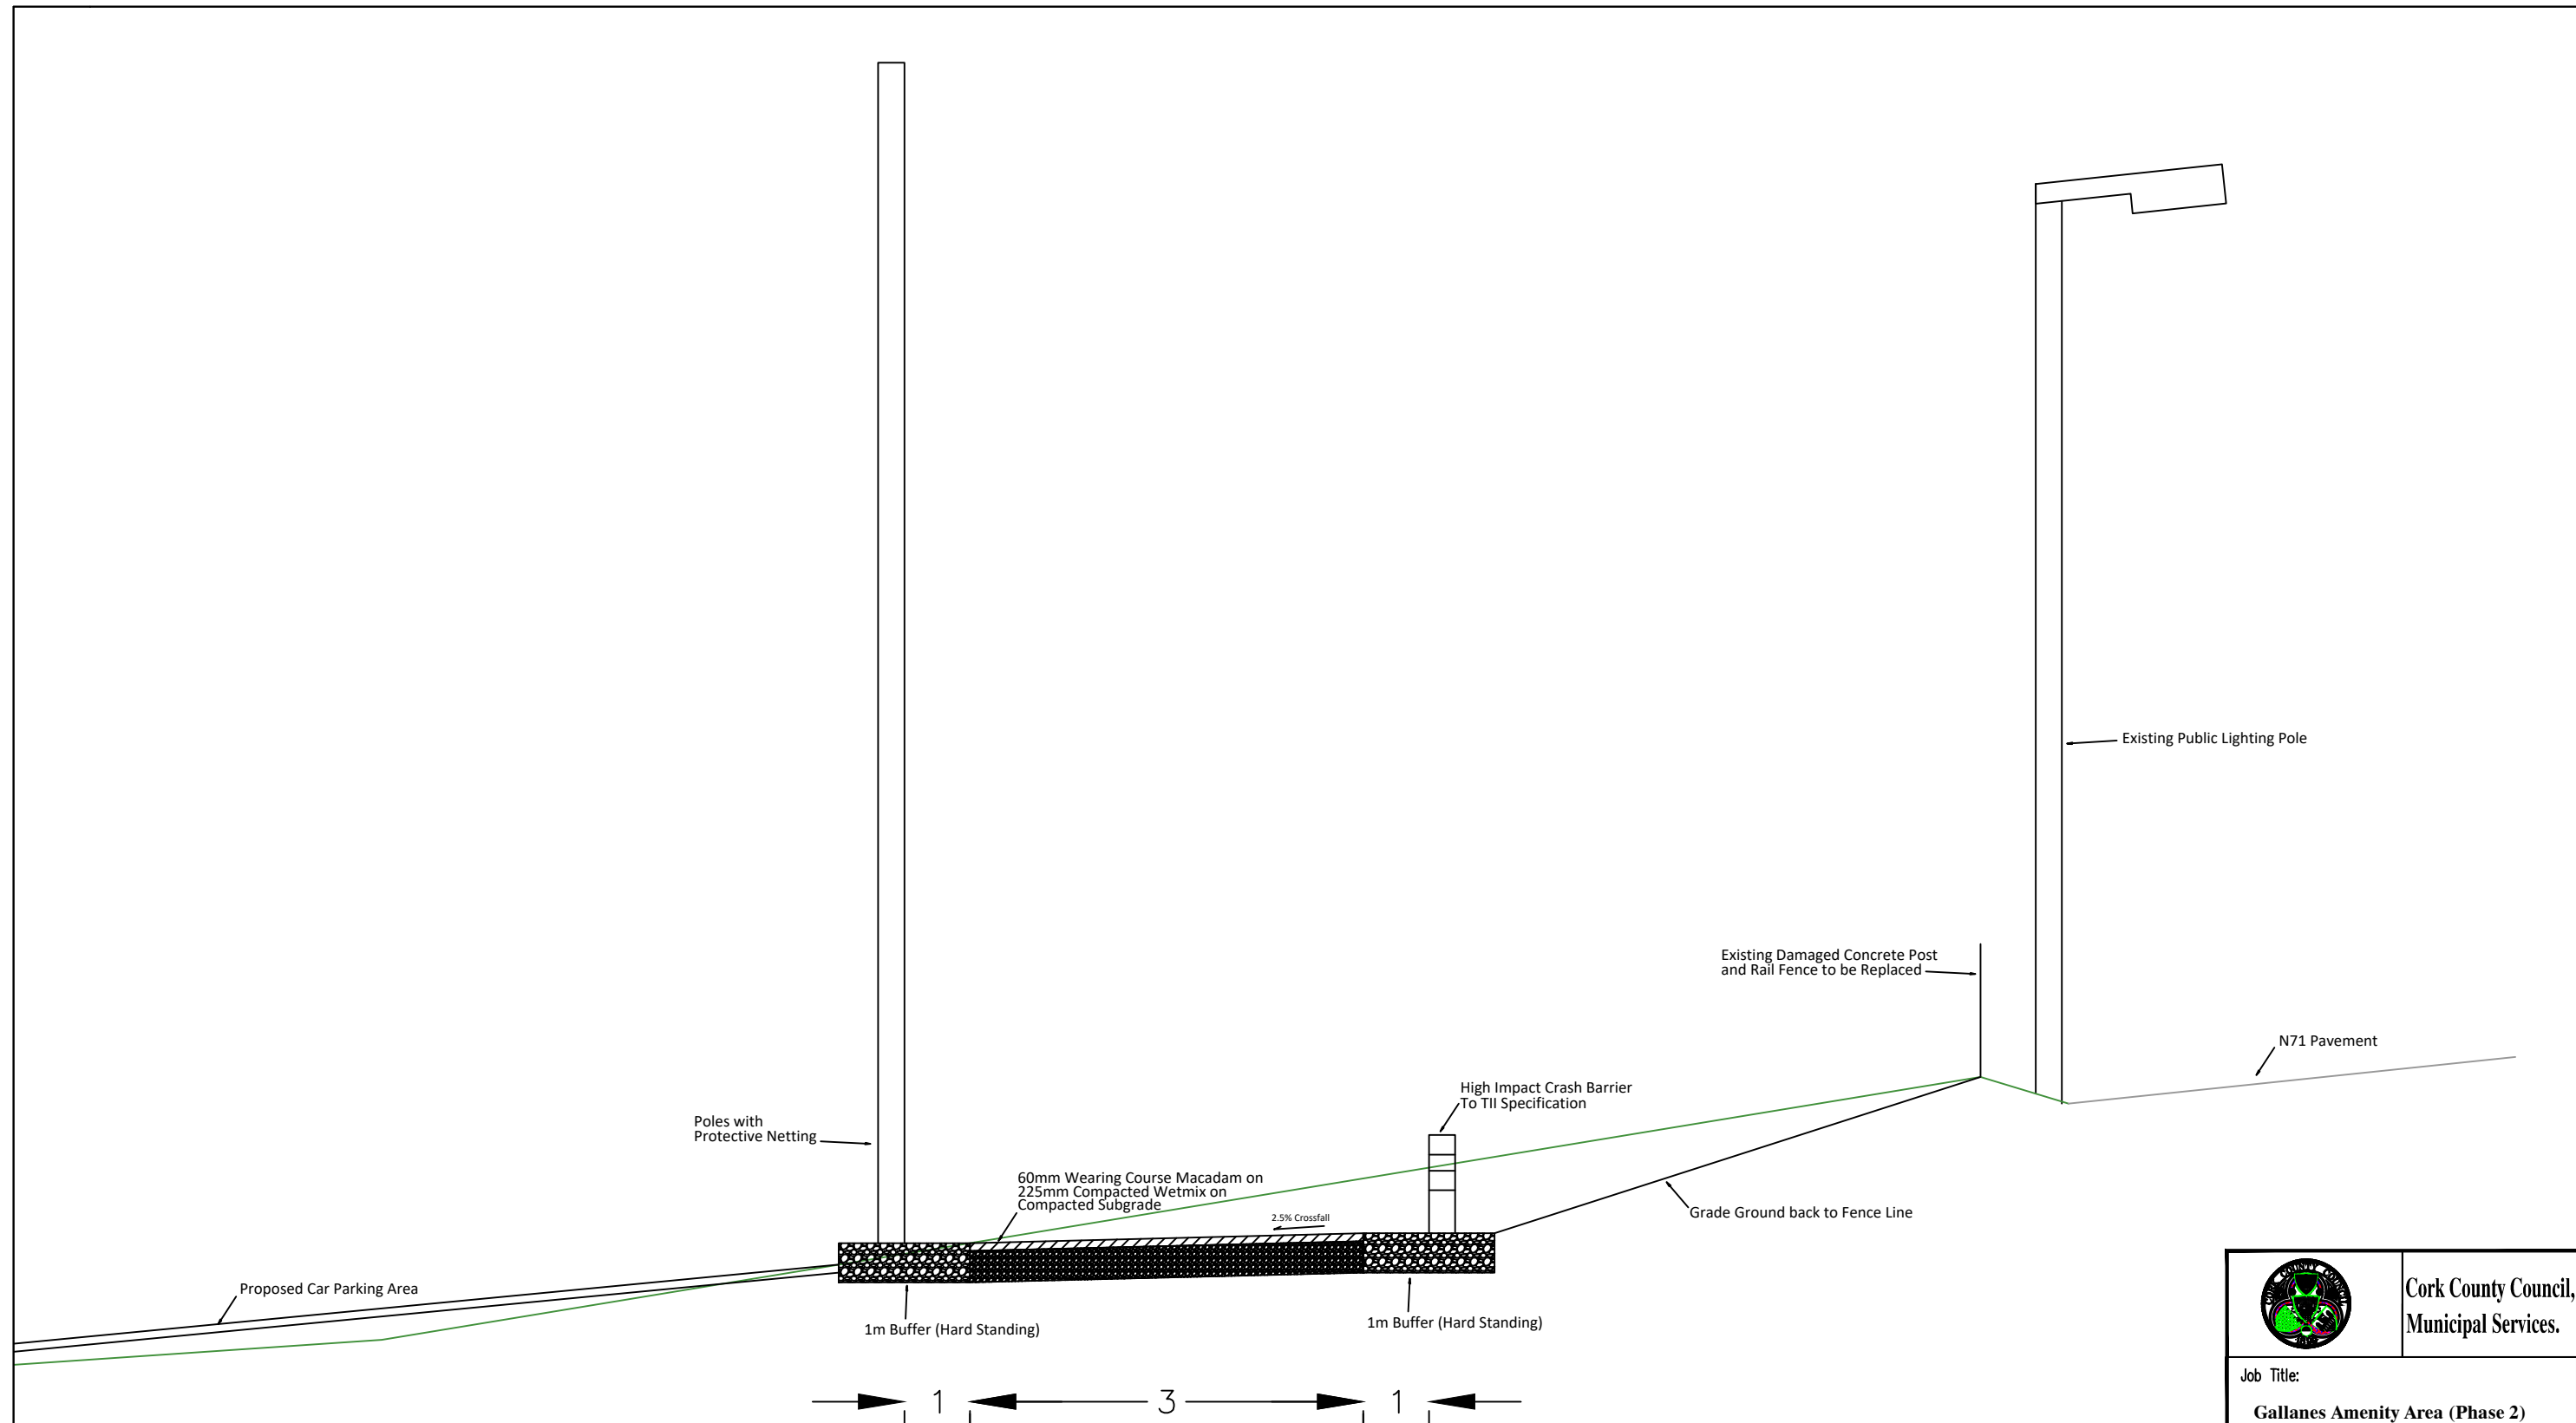


		Cork County Council, Municipal Services.	
Job Title: Gallanes Amenity Area (Phase 2)			
Drawing Title: Cross Sections Section D-D			
Prepared By: S_O'_LEARY		Scales: 1:50_(A3)	Date: JUNE2022
Drawing number: WC-21-020-12		Rev:	C

Section E-E

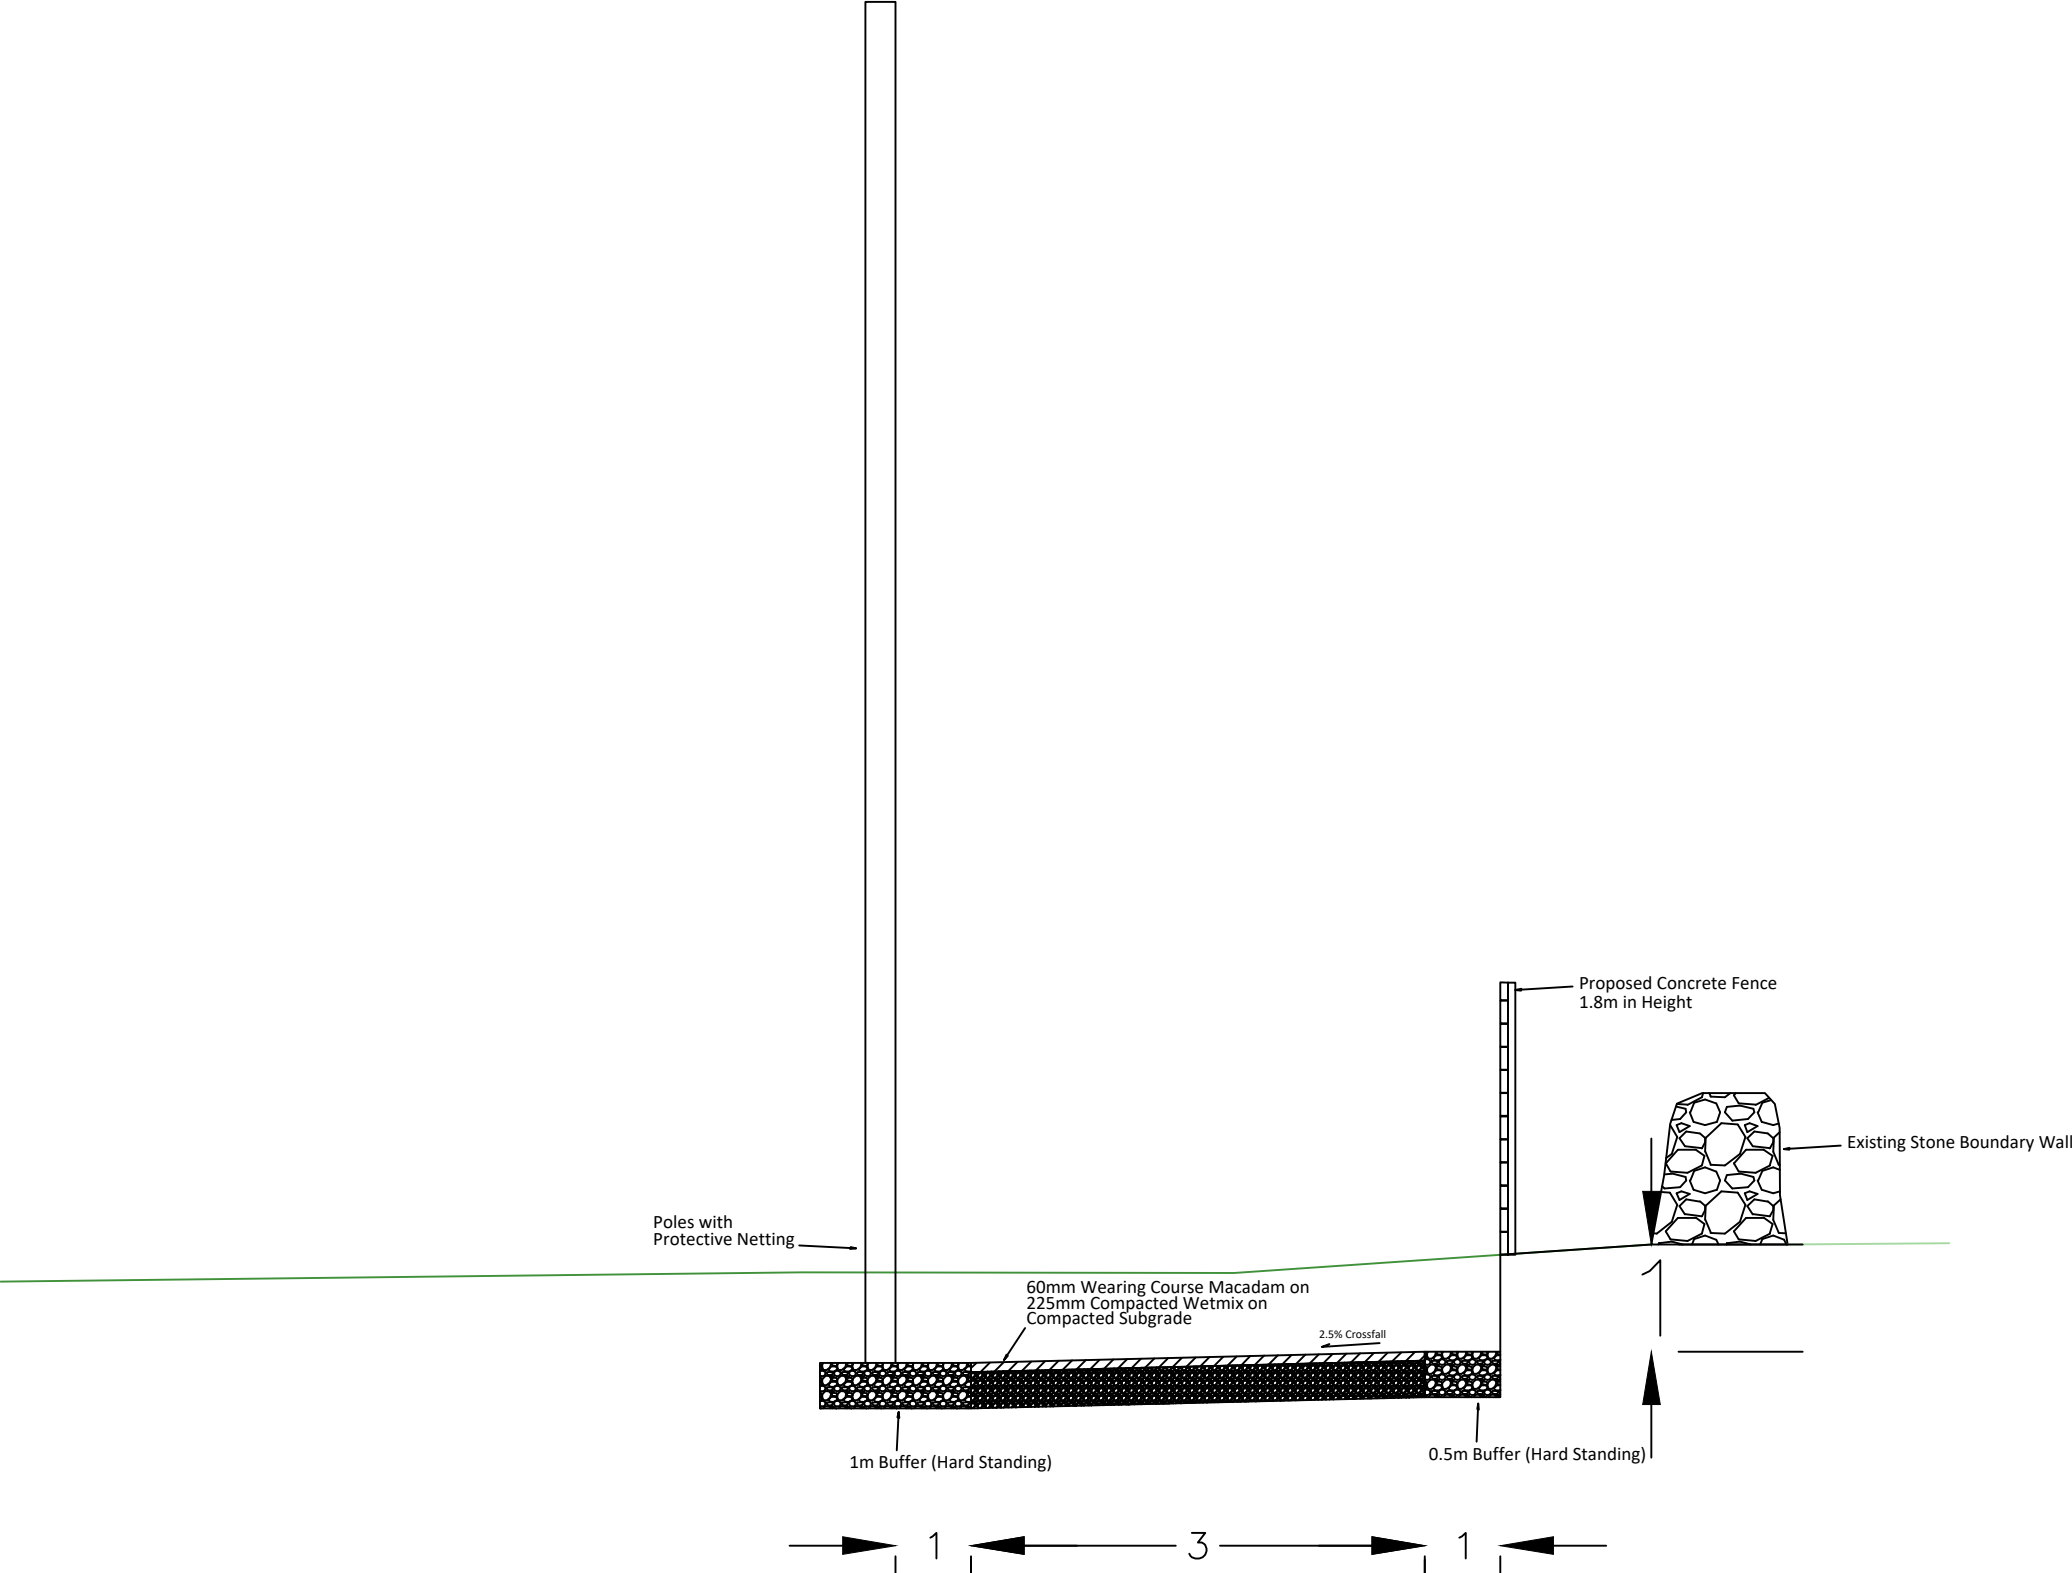

		Cork County Council, Municipal Services.	
Job Title: Gallanes Amenity Area (Phase 2)			
Drawing Title: Cross Sections Section E-E			
Prepared By: S.O'LEARY		Scales: 1:50_(A3)	Date: JUNE2022
Drawing number: WC-21-020-13		Rev:	C

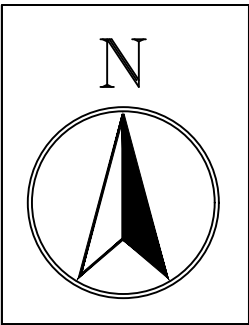

- Phase 1 Works Completed
- Proposed Walk
- Proposed Spur to Technology Park
- Existing Walking Path
- Path to be Completed
- Path to be Completed

TEMPLEBRYAN SOUTH
Teampall Brianaid Theas

Gallanes Lake


Reservoir

Toberroo

Burial Ground

Well

Hospital

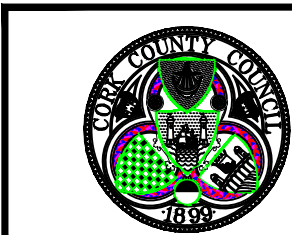

Cork County Council,
Municipal Services.

Job Title:

Gallanes Amenity Area (Phase 2)

Drawing Title:

Site Location Map With
Proposed Adjoining Paths
1 of 2

Prepared By:

S. O'LEARY

Scale:

1:1250 (A0)

Date:


MAY 2022

Drawing number:


WC-21-028-14 A

Rev


D

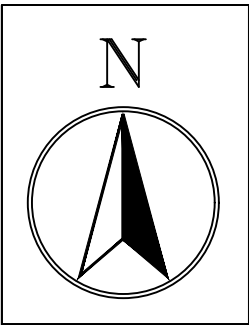

- Phase 1 Works Completed
- Proposed Walk
- Proposed Spur to Technology Park
- Existing Walking Path
- Path to be Completed
- Path to be Completed
- Proposed Walk at Rugby Club

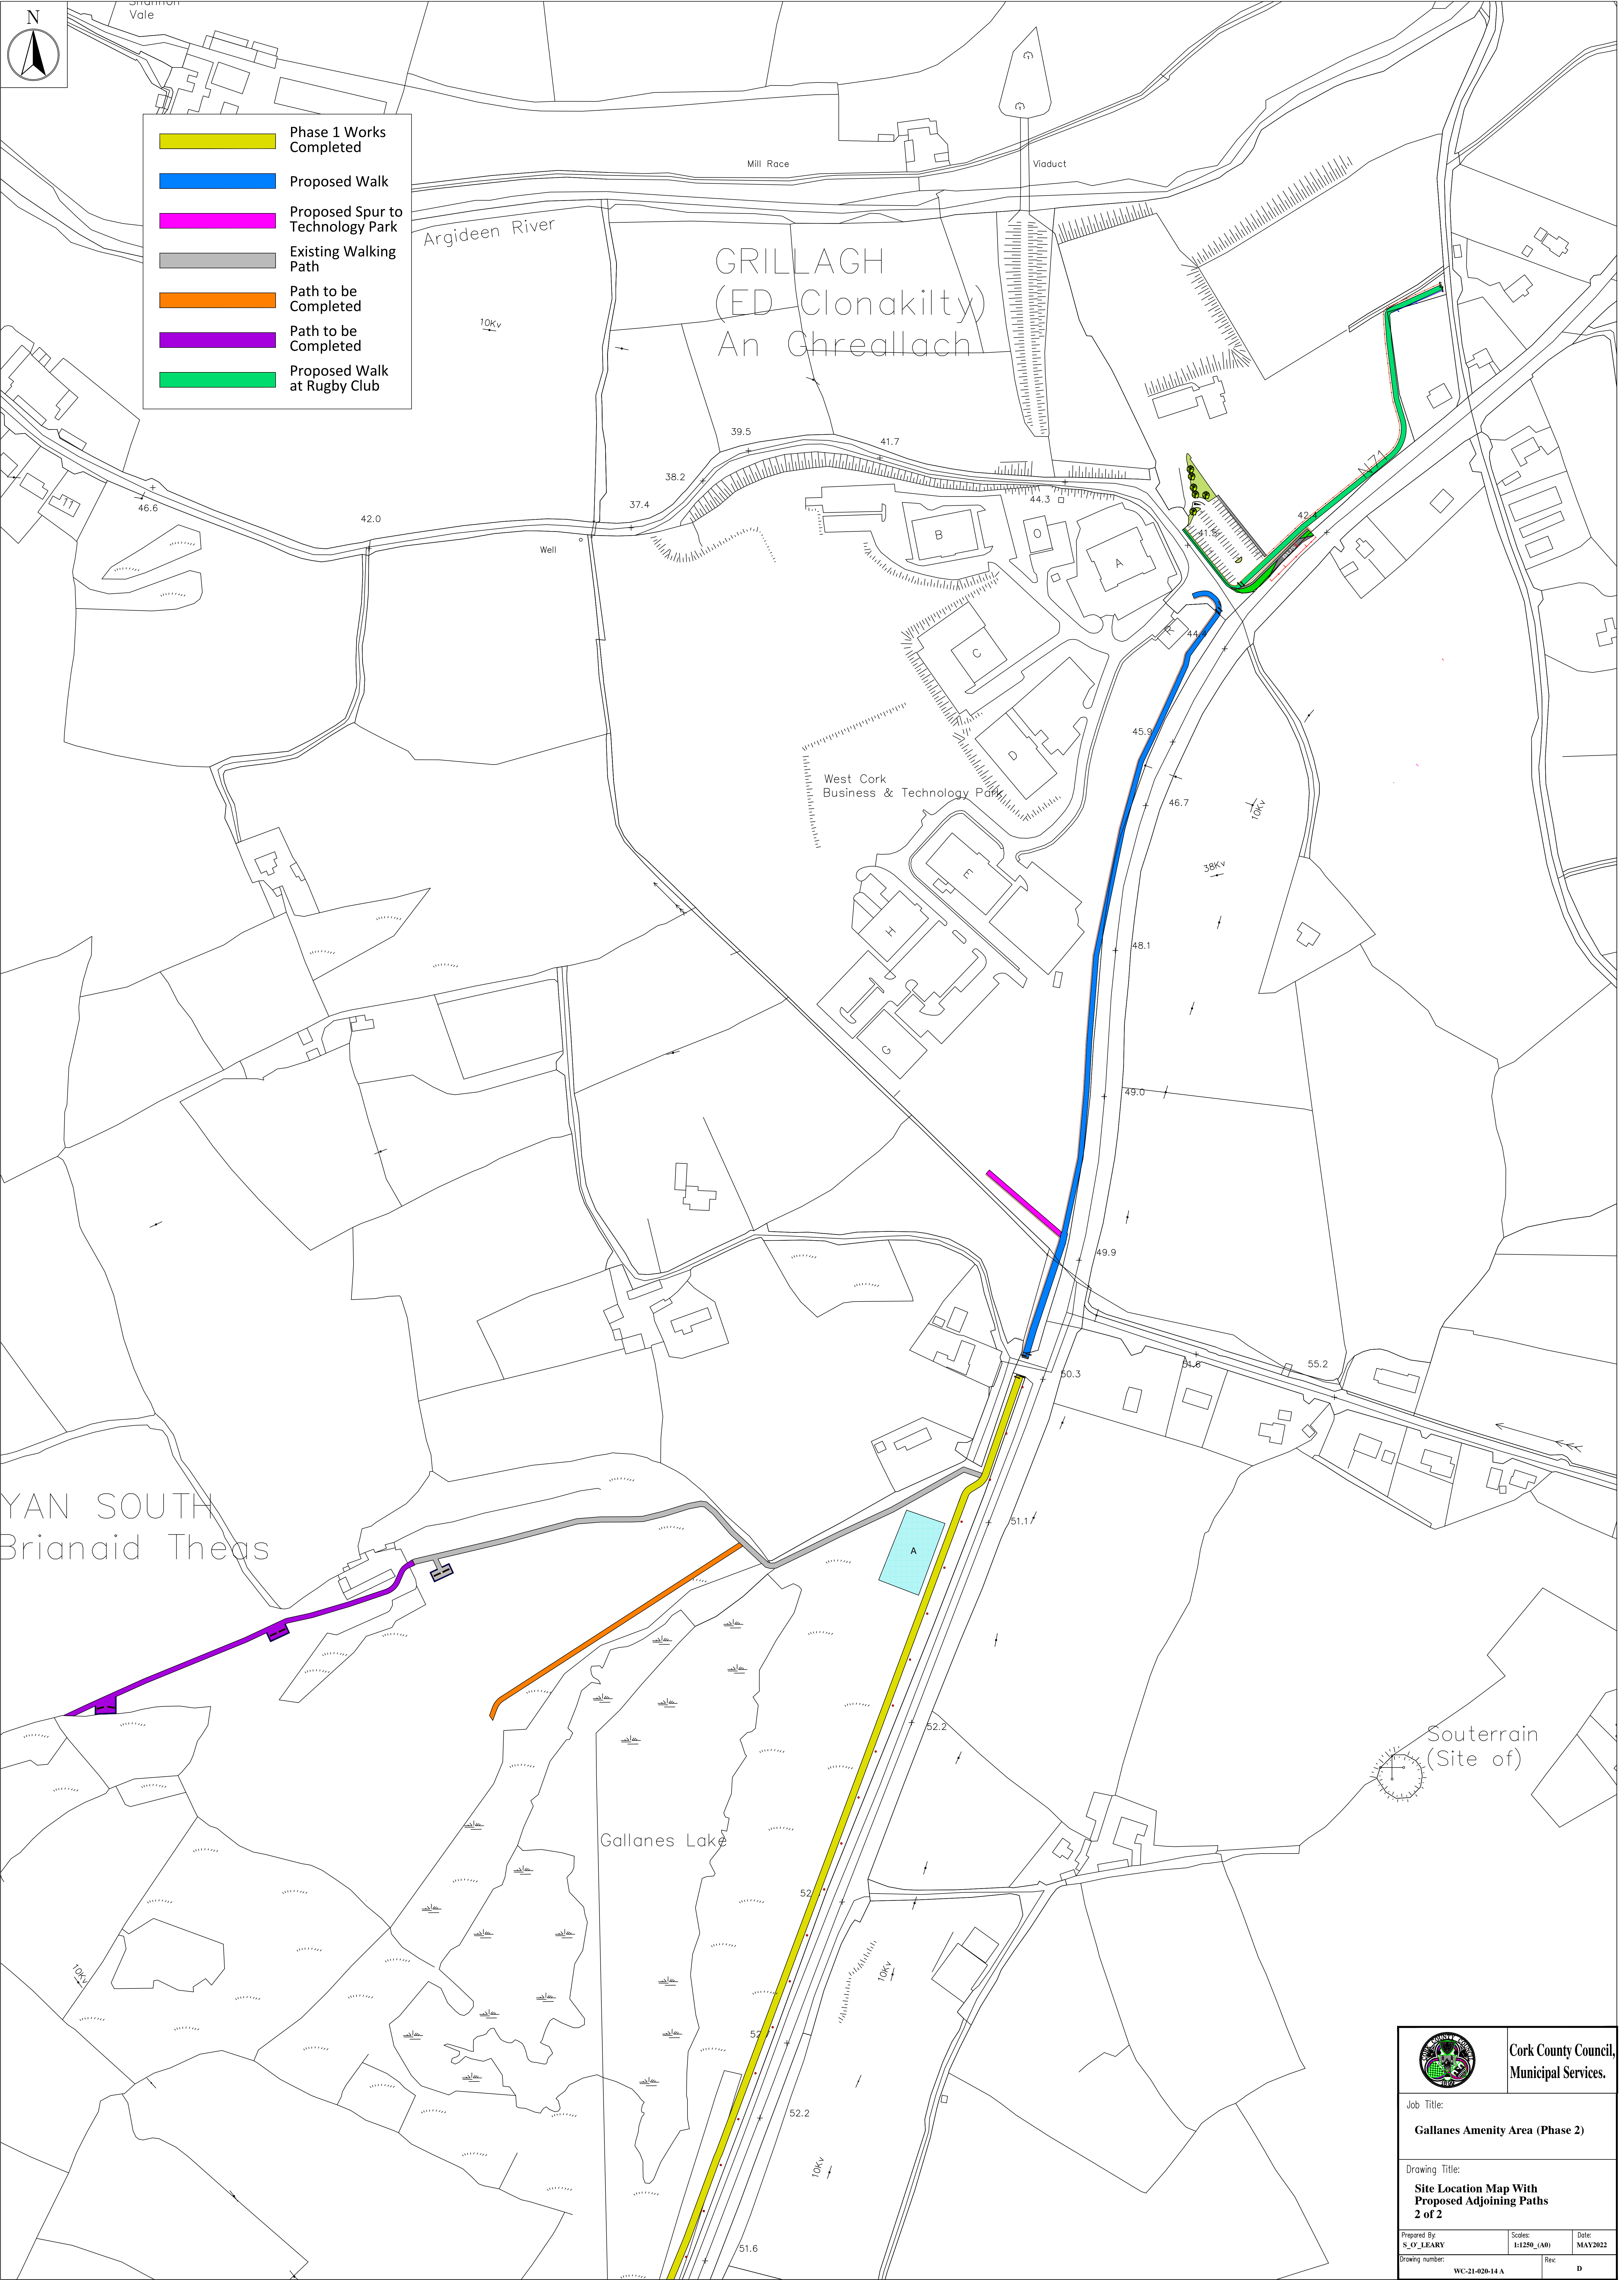

	Cork County Council, Municipal Services.
Job Title: Gallanes Amenity Area (Phase 2)	
Drawing Title: Site Location Map With Proposed Adjoining Paths 2 of 2	
Prepared By: S. O'LEARY	Scale: 1:1250 (A0)
Drawing number: WC-21-028-14 A	Date: MAY 2022
Rev	D

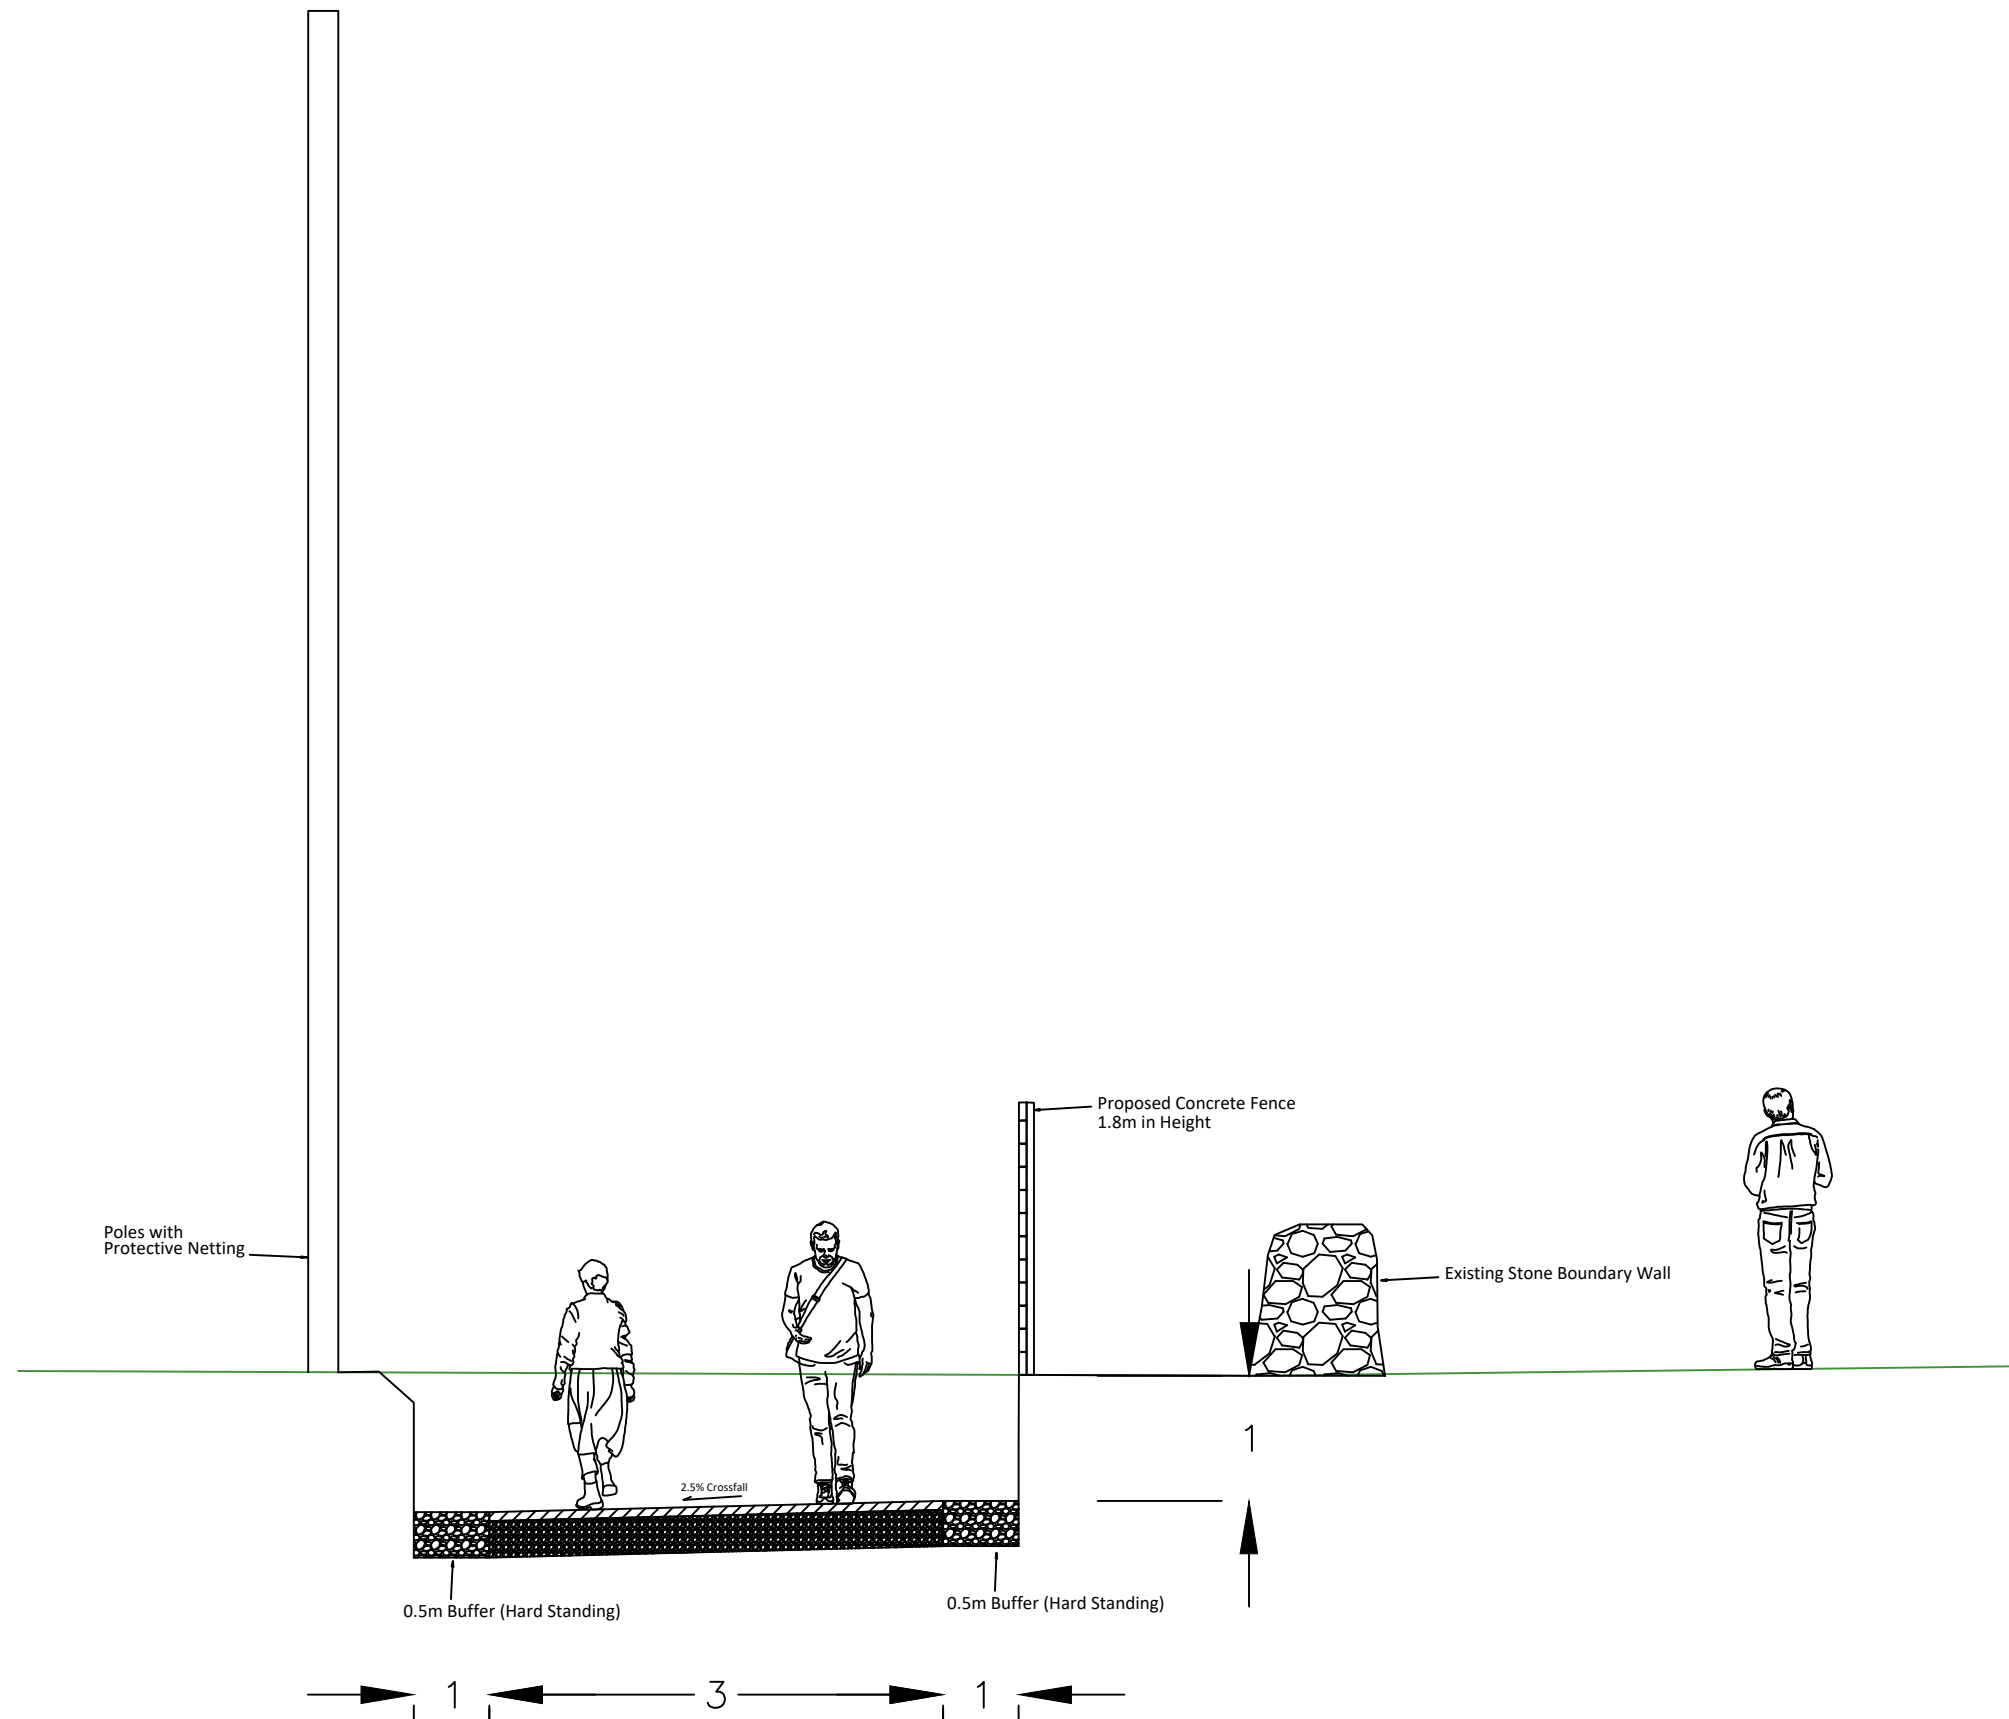

Section G1-G1



Cork County Council,
Municipal Services.

Job Title:

Gallanes Amenity Area (Phase 2)

Drawing Title:

Cross Sections
Section G1-G1

Prepared By:
S_O'LEARY

Scales:
1:50_(A3)


Date:
JUNE2022

Drawing number:

WC-21-020-16

Rev:

C

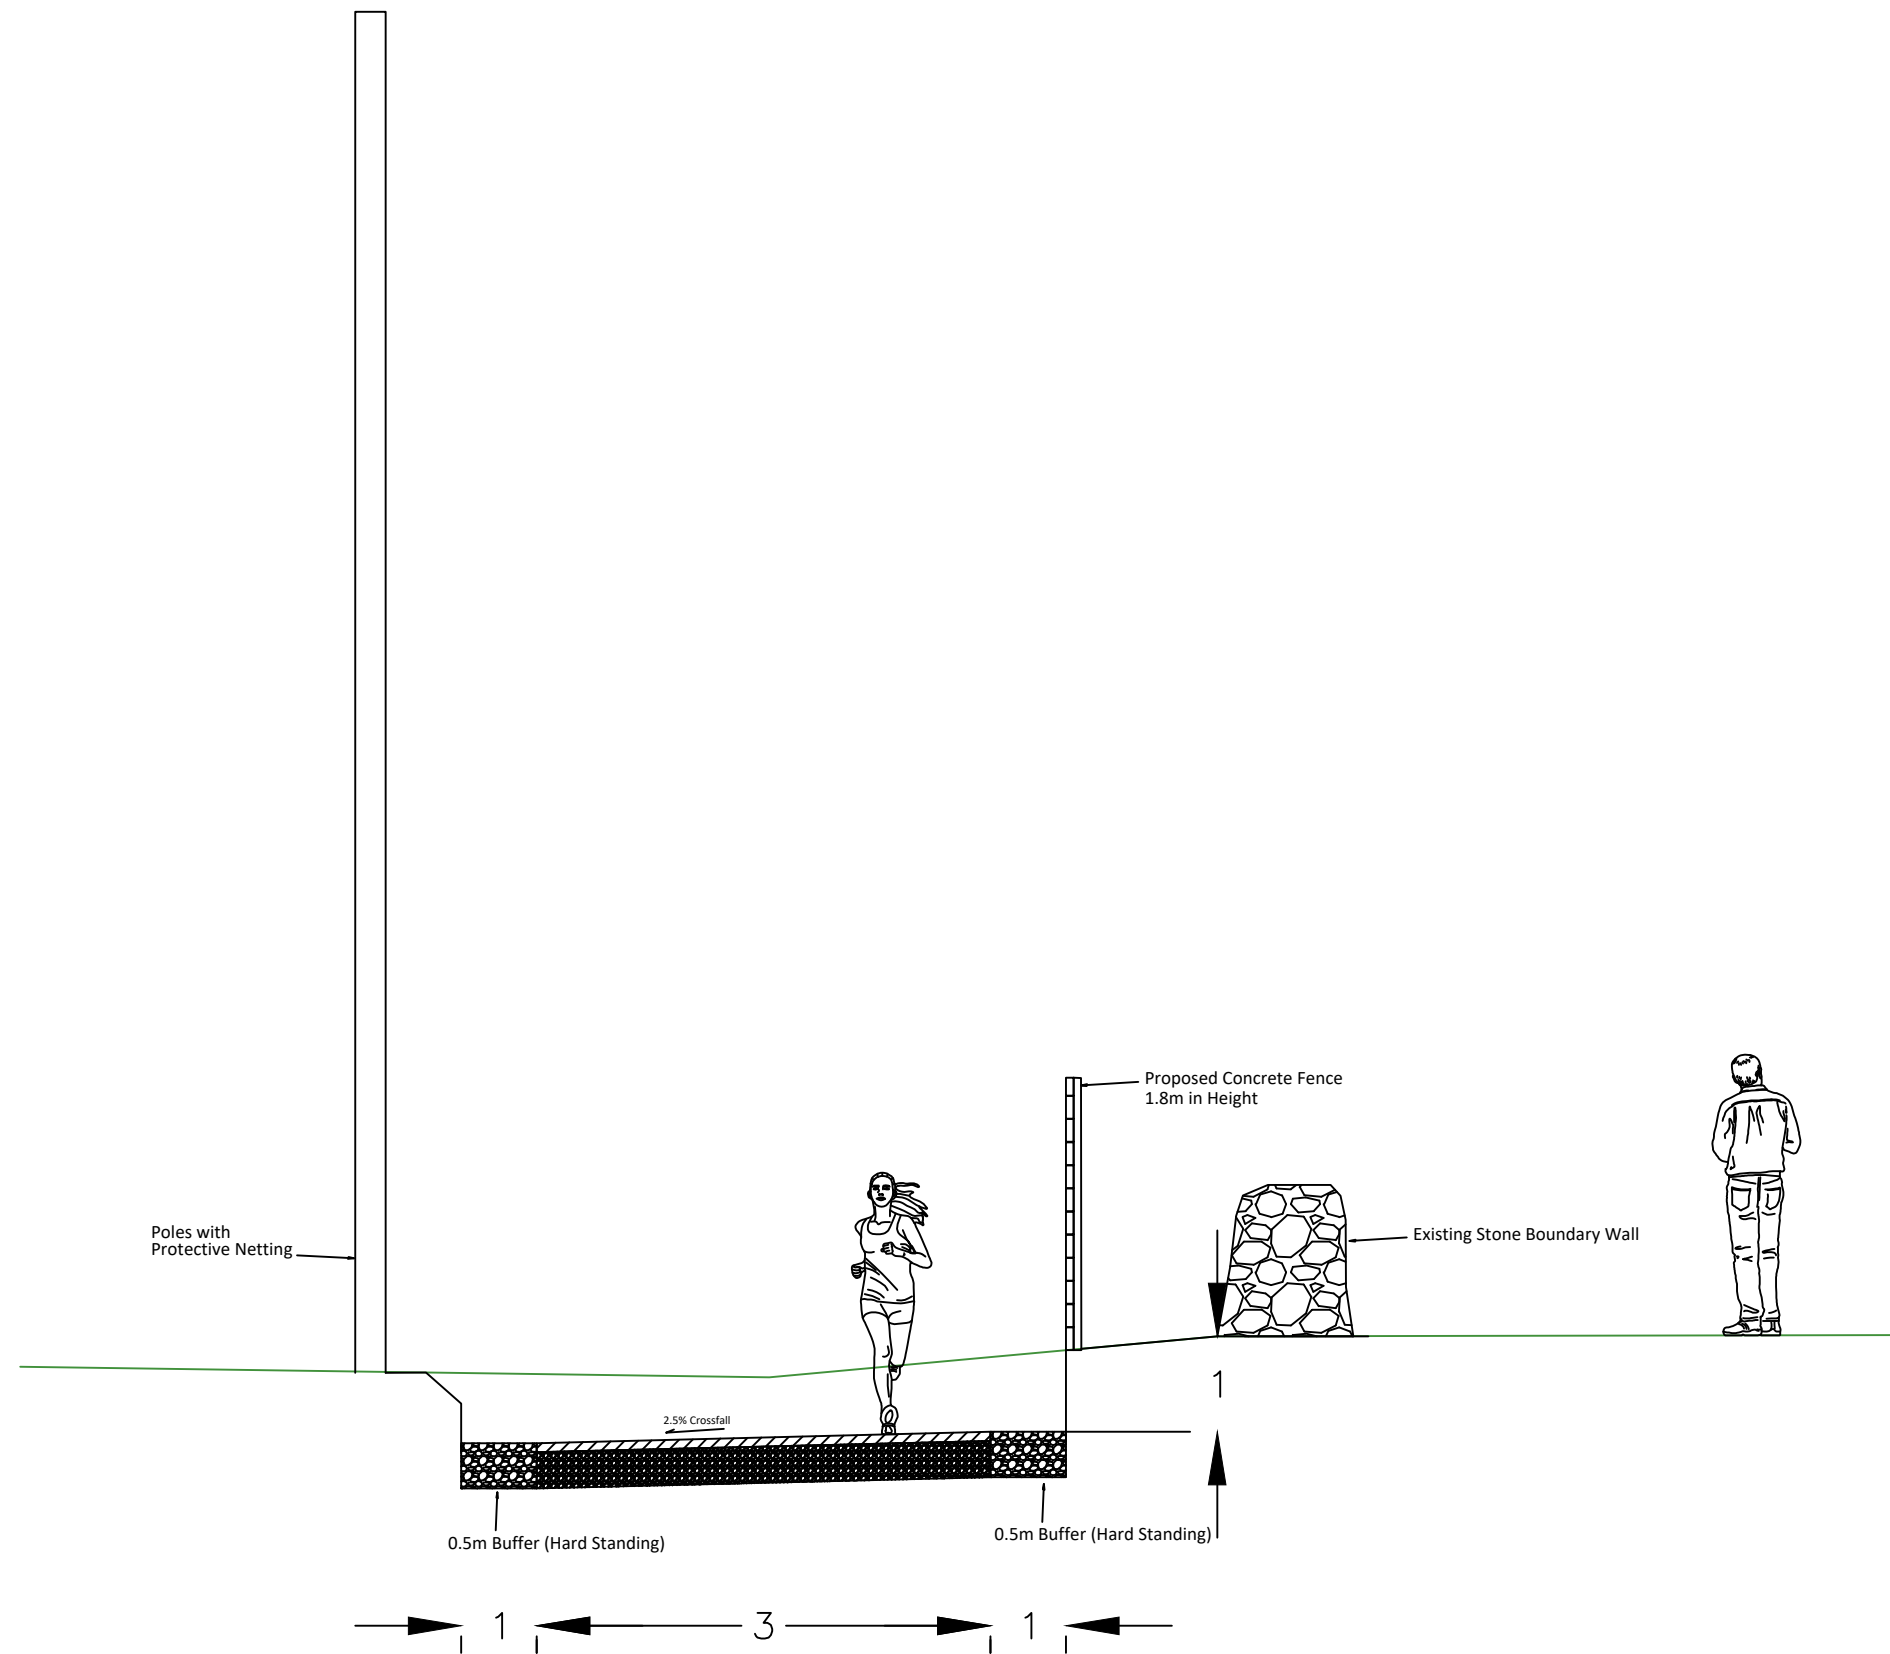

Section G2-G2



Cork County Council,
Municipal Services.

Job Title:

Gallanes Amenity Area (Phase 2)

Drawing Title:

Cross Sections
Section G2-G2

Prepared By:
S_O'LEARY

Scales:
1:50 (A3)


Date:
JUNE2022

Drawing number:


WC-21-020-17

Rev:

C

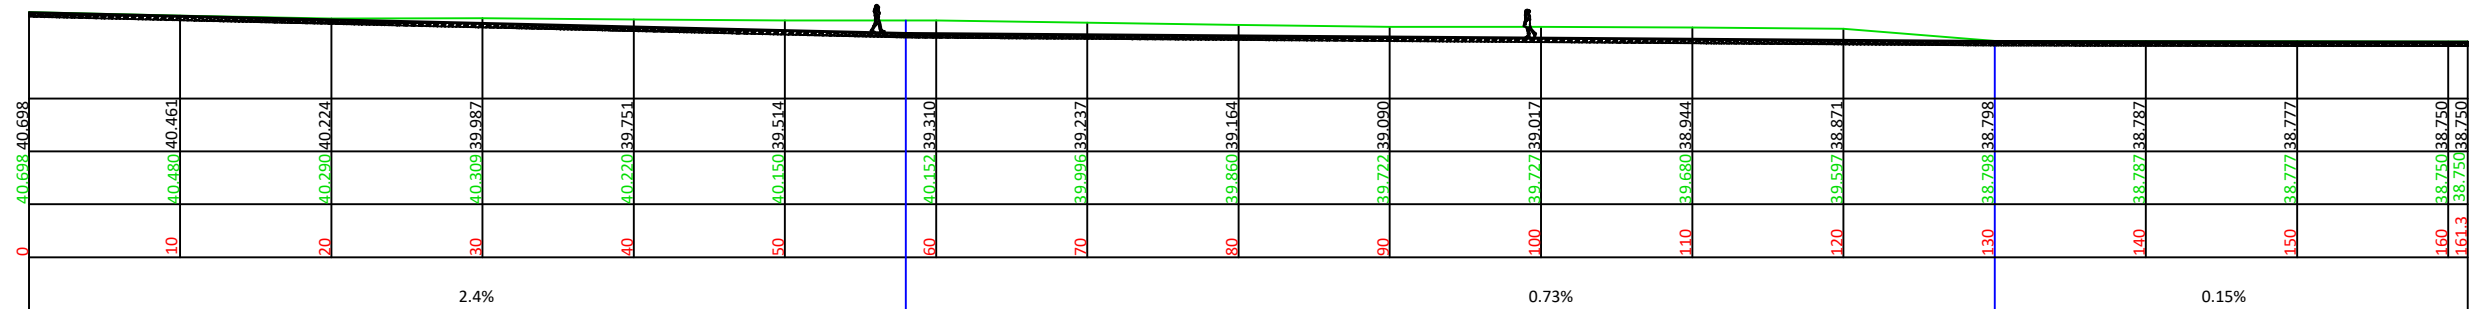

Scale 1:500

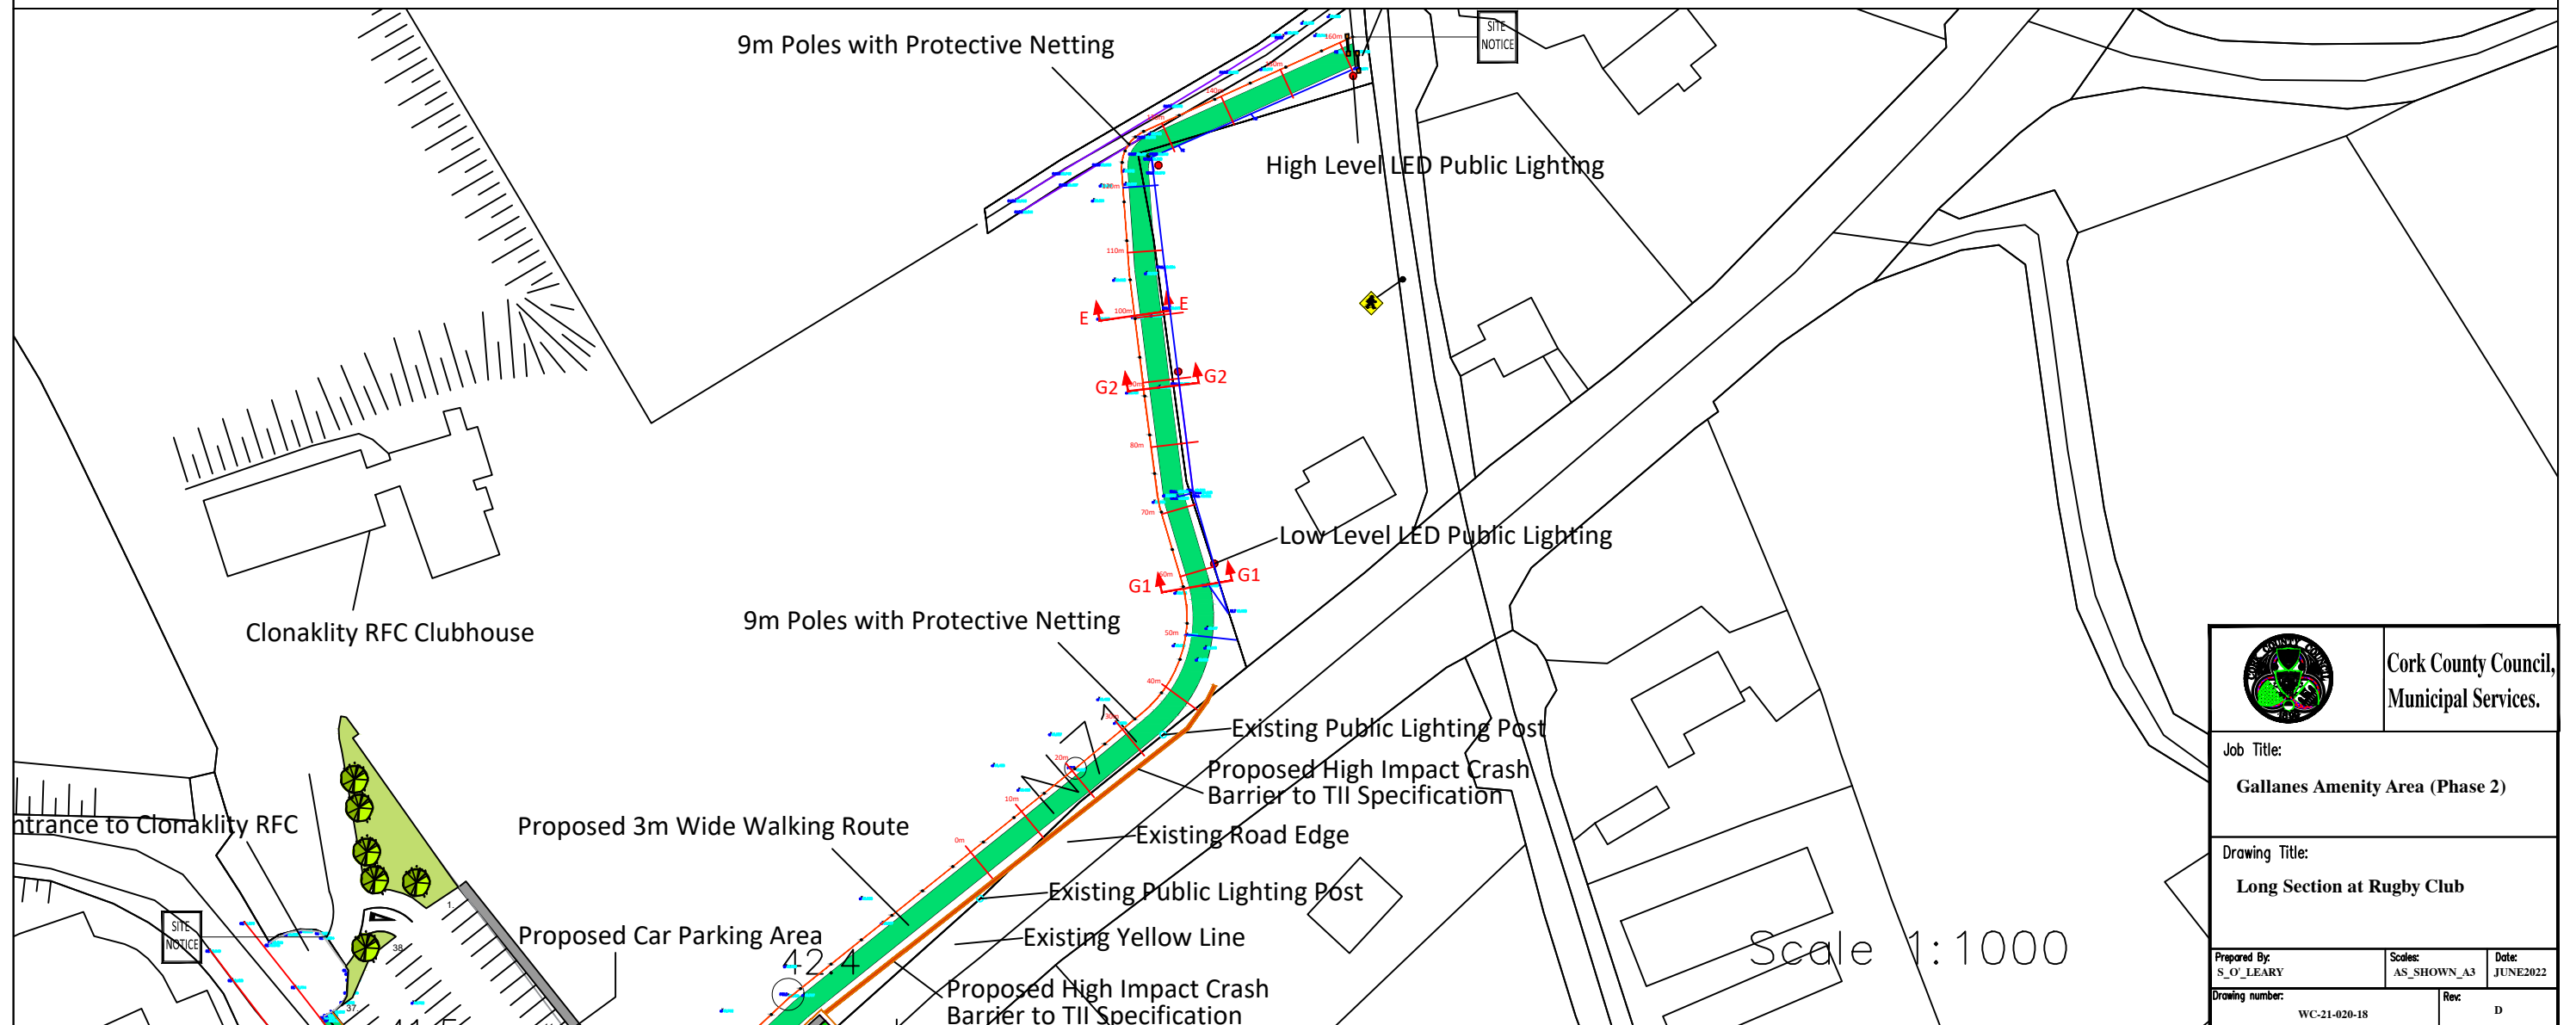

 Cork County Council, Municipal Services.		
Job Title: Gallanes Amenity Area (Phase 2)		
Drawing Title: Long Section at Rugby Club		
Prepared By: S_O'LEARY	Scales: AS_SHOWN_A3	Date: JUNE2022
Drawing number: WC-21-020-18	Rev: D	