


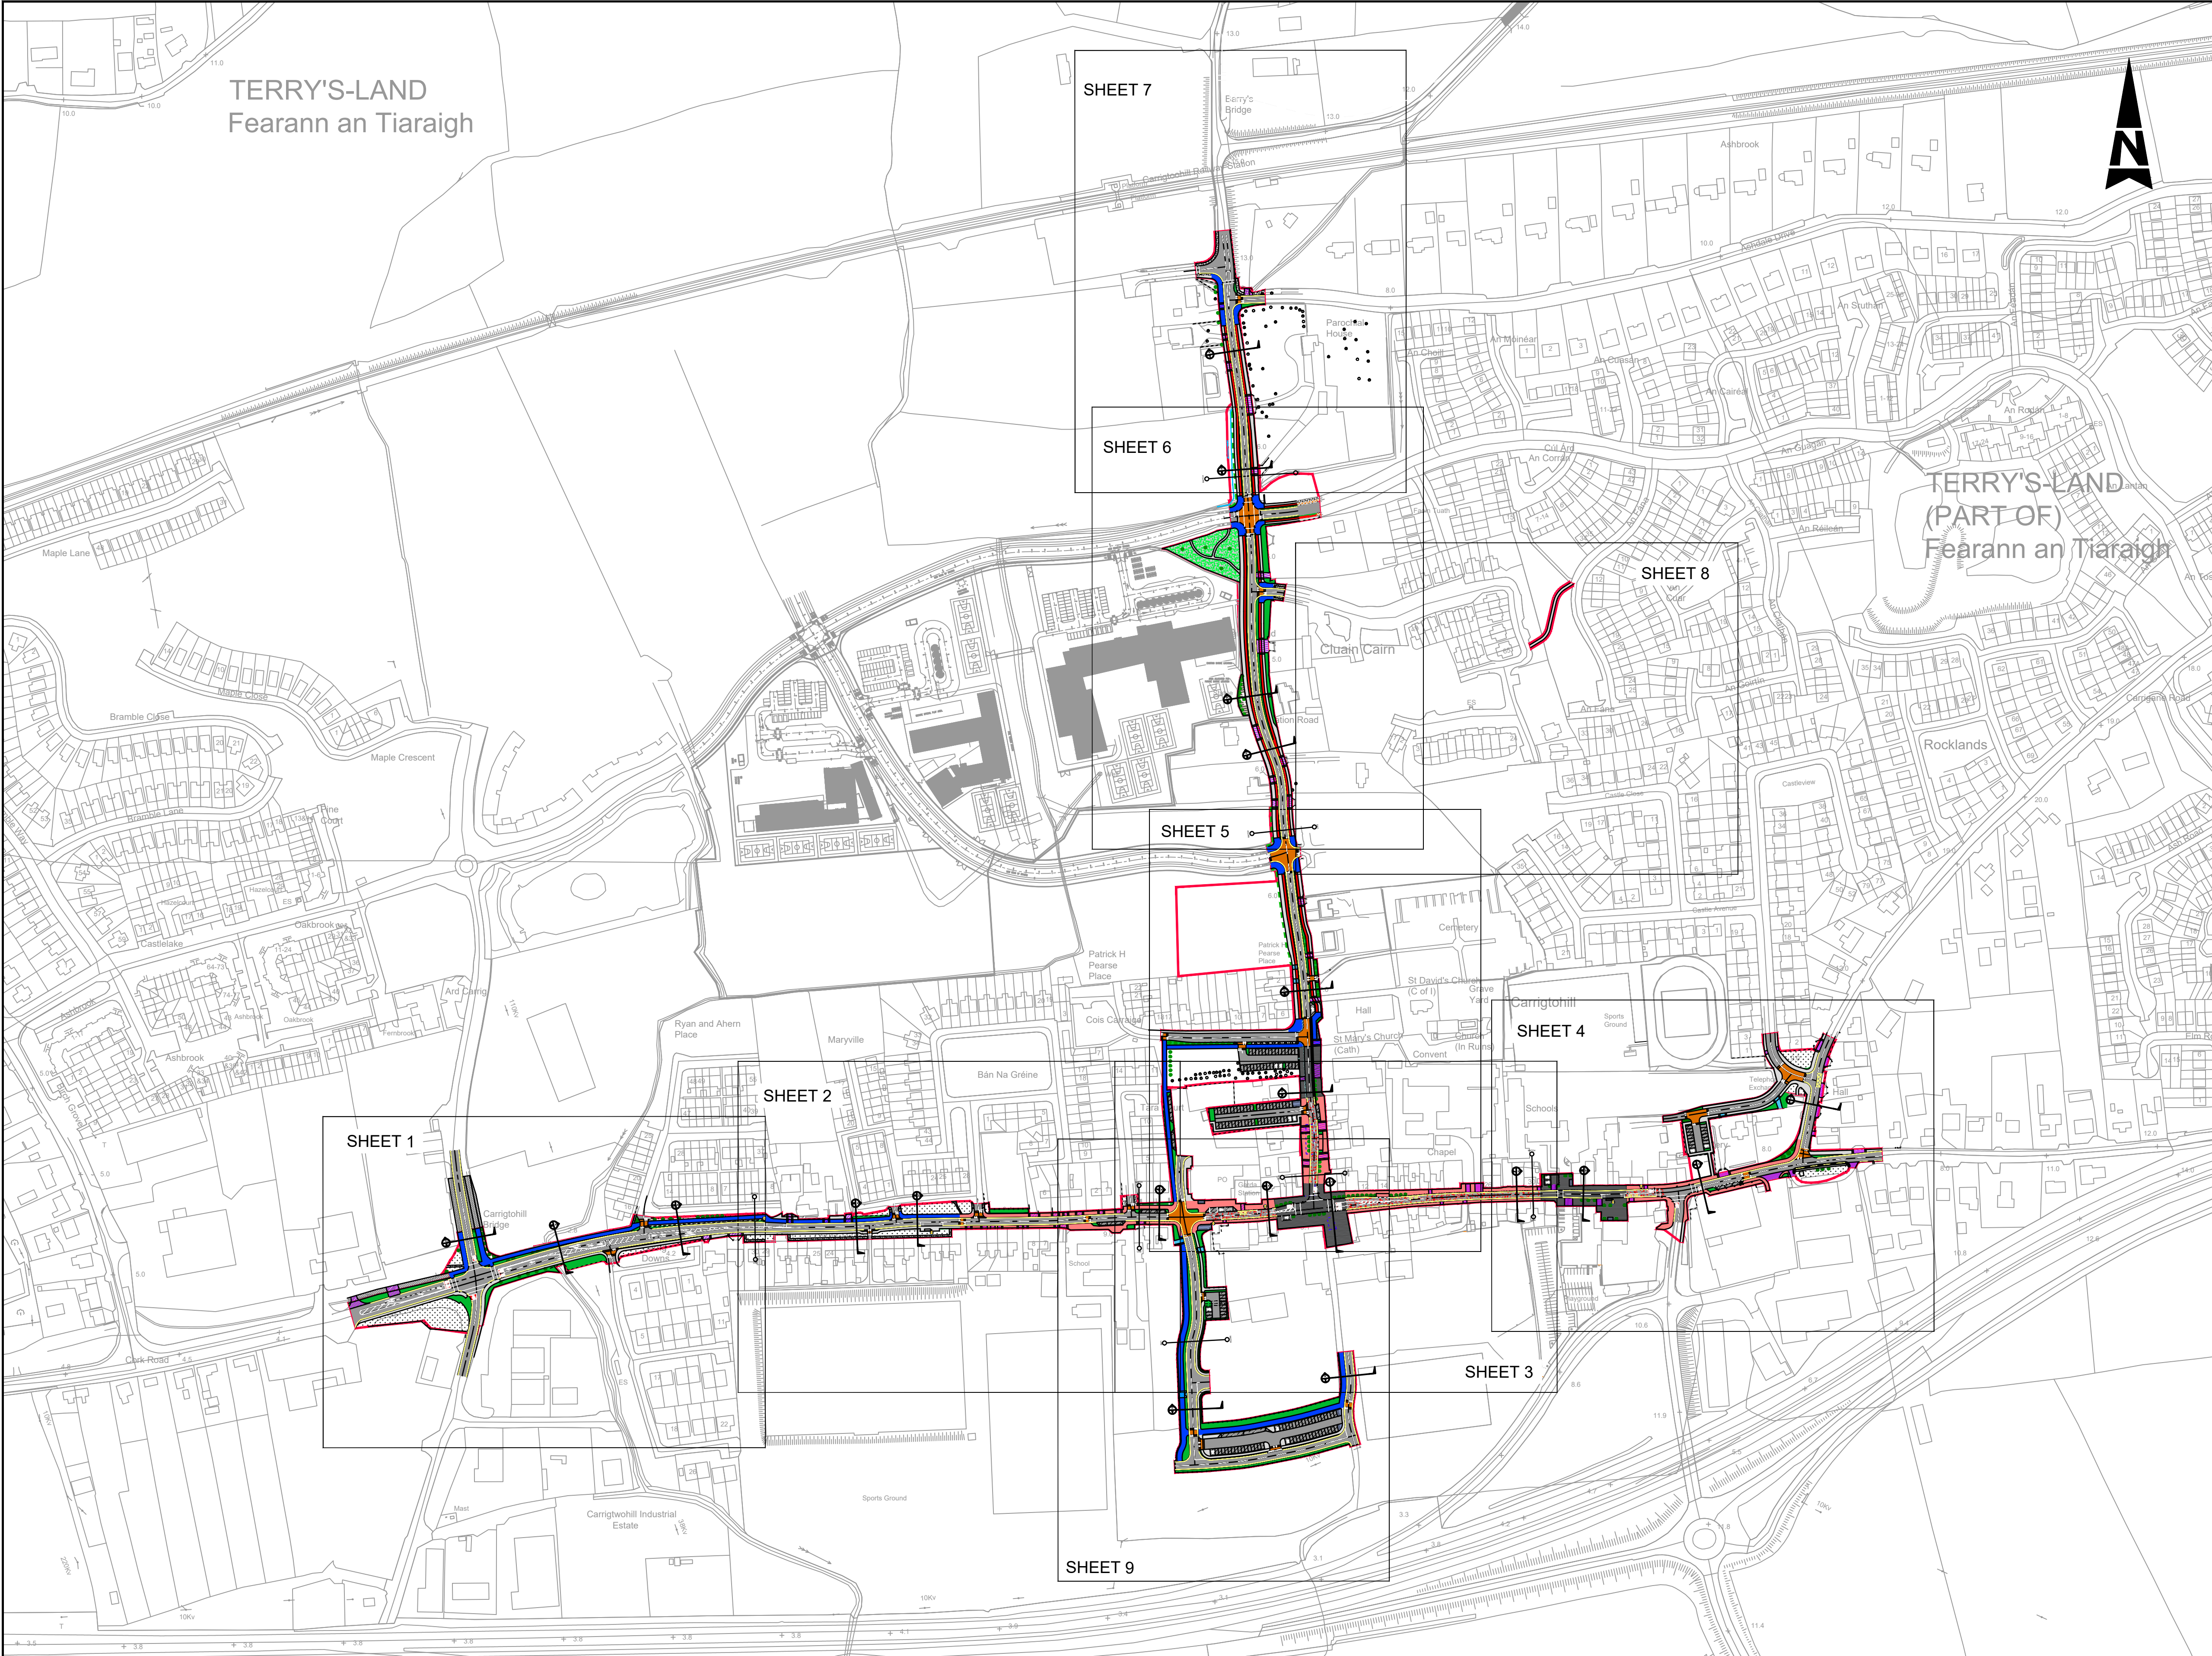

- GENERAL NOTES
1. ALL DIMENSIONS ARE IN MILLIMETRES UNLESS NOTED OTHERWISE
 2. ONLY WRITTEN DIMENSIONS SHALL BE USED. NO DIMENSIONS SHALL BE SCALED FROM THE DRAWINGS
 3. ALL LEVELS ARE IN METRES AND ARE TO MALIN HEAD DATUM
 4. ALL COORDINATES ARE IN METRES AND ARE TO IRISH TRANSVERSE MERCATOR
 5. DRAWINGS ARE TO BE READ IN CONJUNCTION WITH THE SPECIFICATION

© ORDNANCE SURVEY IRELAND LICENSE NR. AR 0082520. ORDNANCE SURVEY IRELAND & GOVERNMENT OF IRELAND.

ATKINS NOT TO BE HELD LIABLE FOR THE USE OF THIS DATA ON ANY PROJECT OTHER THAN CARRIGTWOHILL URDF INITIATIVE.



C	FINAL ISSUE	FMD	06/22	JOC	RAN
B	UPDATED FOR PART 8 MODIFICATIONS	FMD	06/22	JOC	RAN
A	ISSUED FOR PART 8 PLANNING	FMD	07/21	JOC	RAN
-	ISSUED FOR PART 8 PLANNING	KL	06/21	JOC	RAN
Rev	Description	By	Date	Chk'd	Auth

Member of the SNC-Lavalin Group


Atkins House, 150-155 Airside
Business Park, Cork
Tel (+353) 01 910 8000
Fax (+353) 01 810 8001

Unit 2B, 2200 Cork Airport
Business Park, Cork
Tel (+353) 021 429 0300
Fax (+353) 021 429 0360

2nd Floor Technology House
Parkmore Technology Park, Galway
Tel (+353) 091 786 0550
Fax (+353) 091 779 830


Clients	CORK COUNTY COUNCIL		
Project	CARRIGTWOHILL URDF INITIATIVE PUBLIC REALM INFRASTRUCTURE BUNDLE		

Purpose		ISSUED FOR PLANNING			
Title		MAIN STREET AND STATION ROAD PUBLIC REALM WORKS PROPOSED LAYOUT KEY PLAN			
Original Scale	1:2500	Des/Drawn	KL	Checked	JOC
		Date	15/06/21	Date	15/06/21
Status	Drawing Number	Rev			
P	5194601-HTR-PR-DR-0020	C			

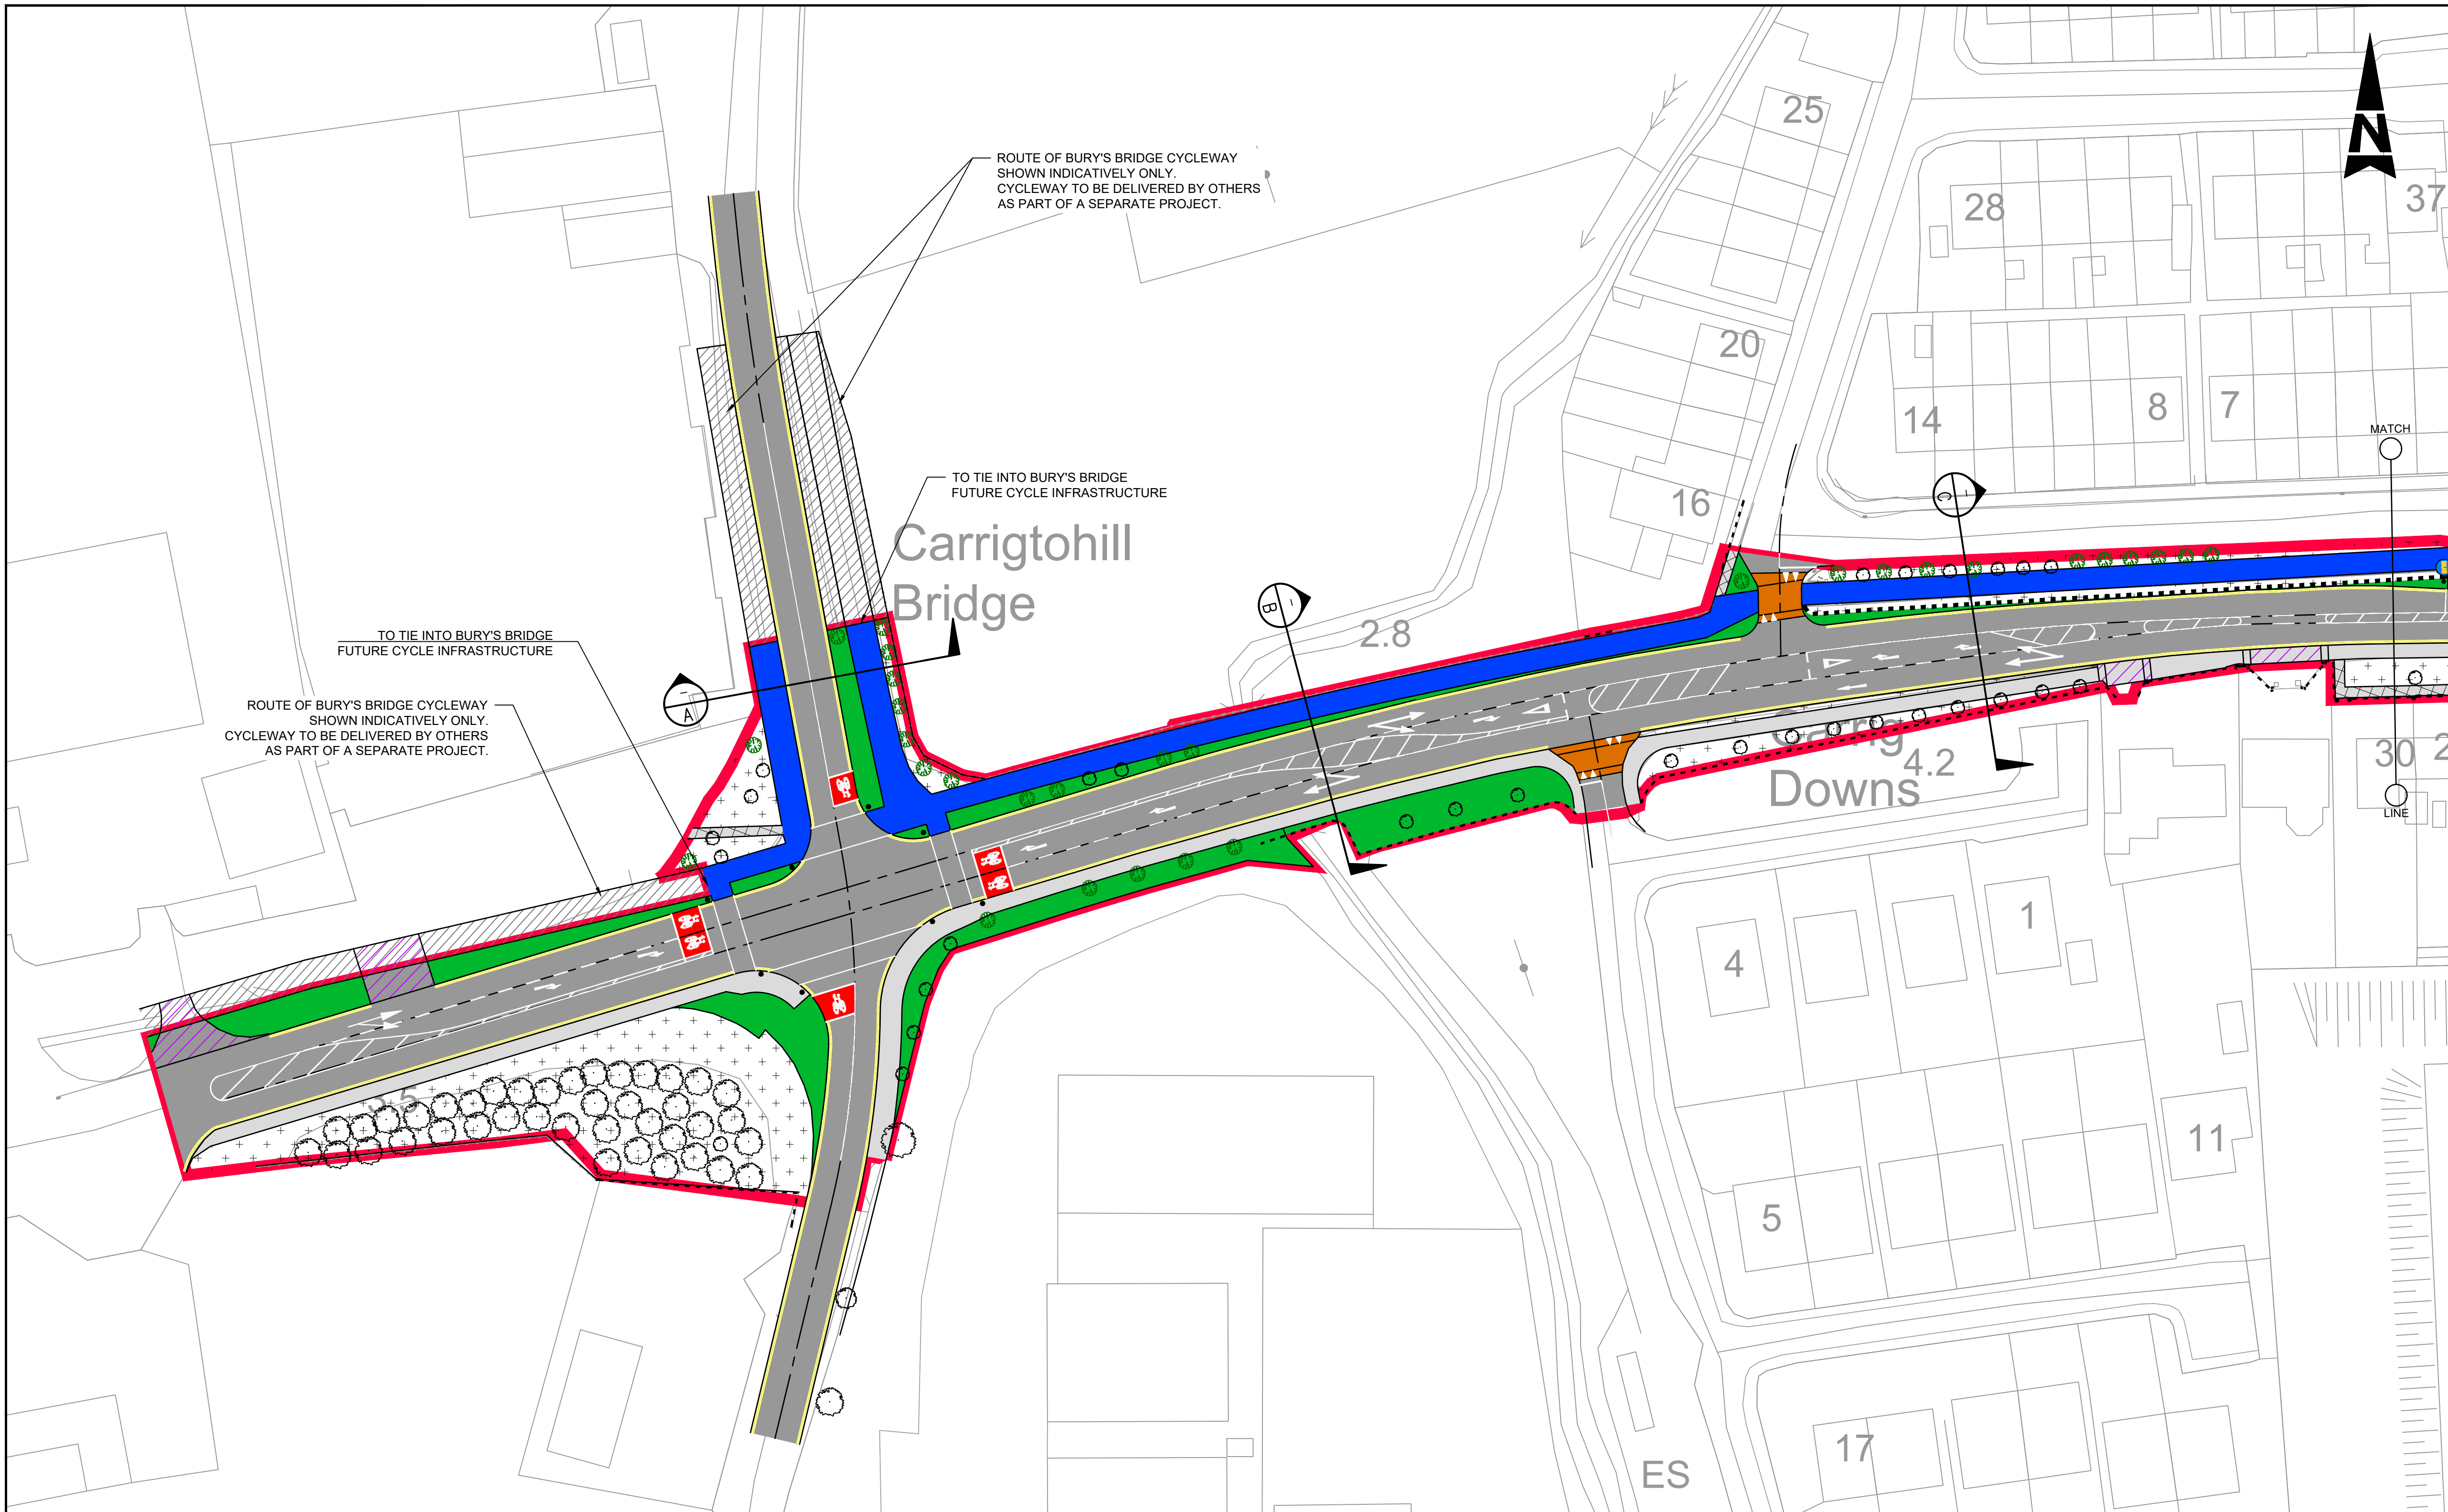




GENERAL NOTES

1. ALL DIMENSIONS ARE IN MILLIMETRES UNLESS NOTED OTHERWISE
2. ONLY WRITTEN DIMENSIONS SHALL BE USED. NO DIMENSIONS SHALL BE SCALED FROM THE DRAWINGS
3. ALL LEVELS ARE IN METRES AND ARE TO MALIN HEAD DATUM
4. ALL COORDINATES ARE IN METRES AND ARE TO IRISH TRANSVERSE MERCATOR
5. DRAWINGS ARE TO BE READ IN CONJUNCTION WITH THE SPECIFICATION

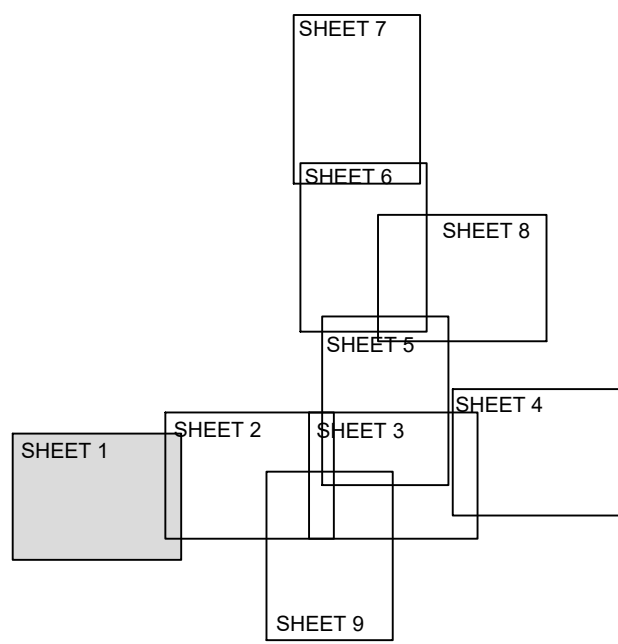

LEGEND:

- PART 8 SITE BOUNDARY
- CARRIAGEWAY - STANDARD ASPHALT SURFACING - EXISTING SURFACE TO BE MAINTAINED IF SUITABLE
- PROPOSED CARRIAGEWAY - COLOURED ASPHALT SURFACING
- PROPOSED SHARED CENTRAL SQUARE AREA - HIGH QUALITY FINISH
- PROPOSED FOOTPATH
- PROPOSED CYCLETRACK
- PROPOSED SHARED FOOTPATH / CYCLE TRACK
- HIGH QUALITY FINISH/ CENTRAL ZONE FOOTWAY
- PROPOSED RAISED TABLE
- PROPOSED PARKING BAY
- PROPOSED VEHICULAR ENTRANCE
- PROPOSED BICYCLE PARKING AREA
- PROPOSED VERGE/ SOFT LANDSCAPED AREA
- PROPOSED RE-LOCATED SHRINE AREA
- RELOCATED BOUNDARY WALL
- BURY'S BRIDGE CYCLEWAY - SHOWN INDICATIVELY ONLY TO BE PROVIDED AS PART OF A SEPARATE PROJECT
- PROPOSED FENCE
- PROPOSED TRAFFIC SIGNAL POST
- PROPOSED BOLLARDS
- PROPOSED TREE
- PROPOSED HEDGEROW
- PROPOSED WILD PLANTING
- EXISTING VEHICULAR ENTRANCE
- EXISTING FOOTPATH
- EXISTING VERGE/ PLANTING
- EXISTING WALL
- EXISTING TREE

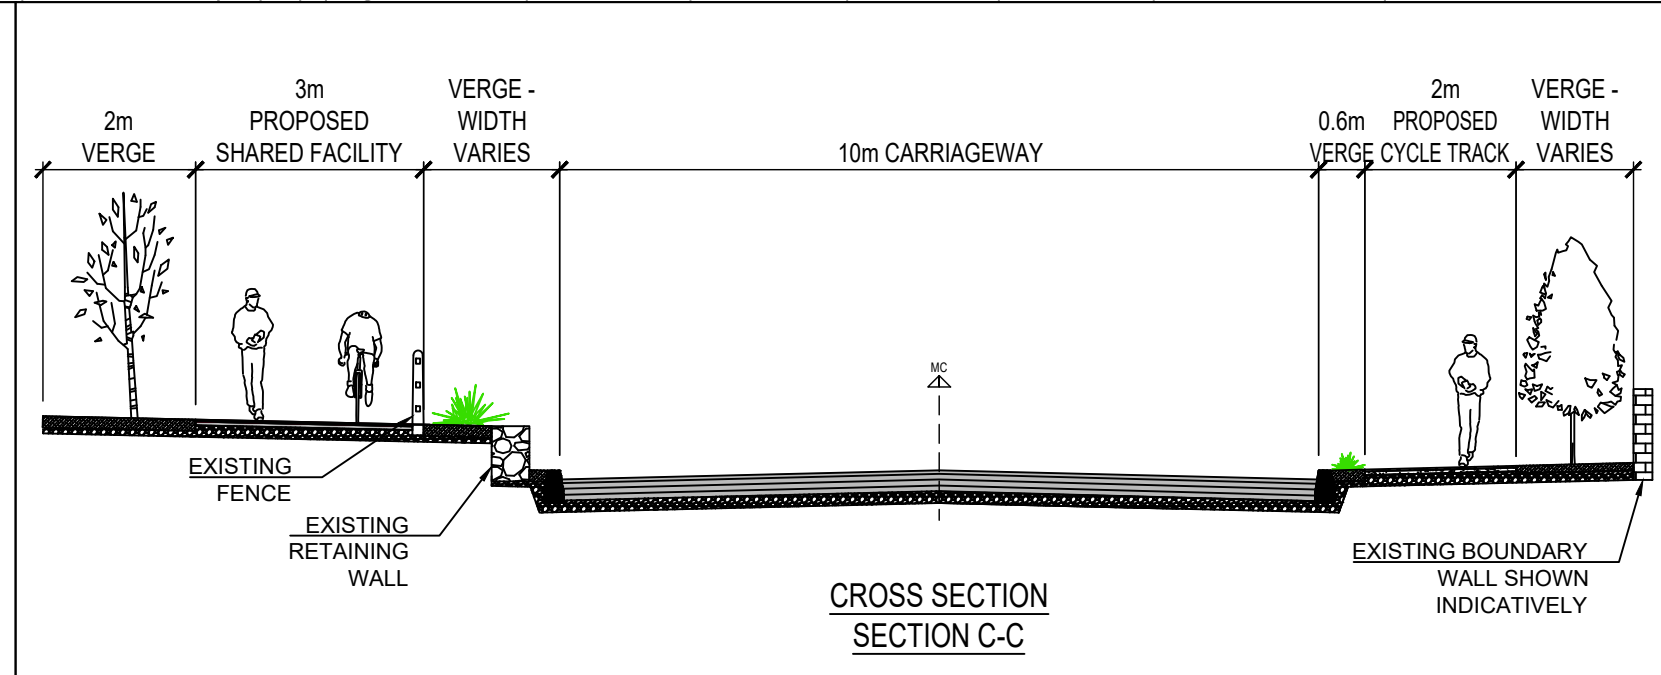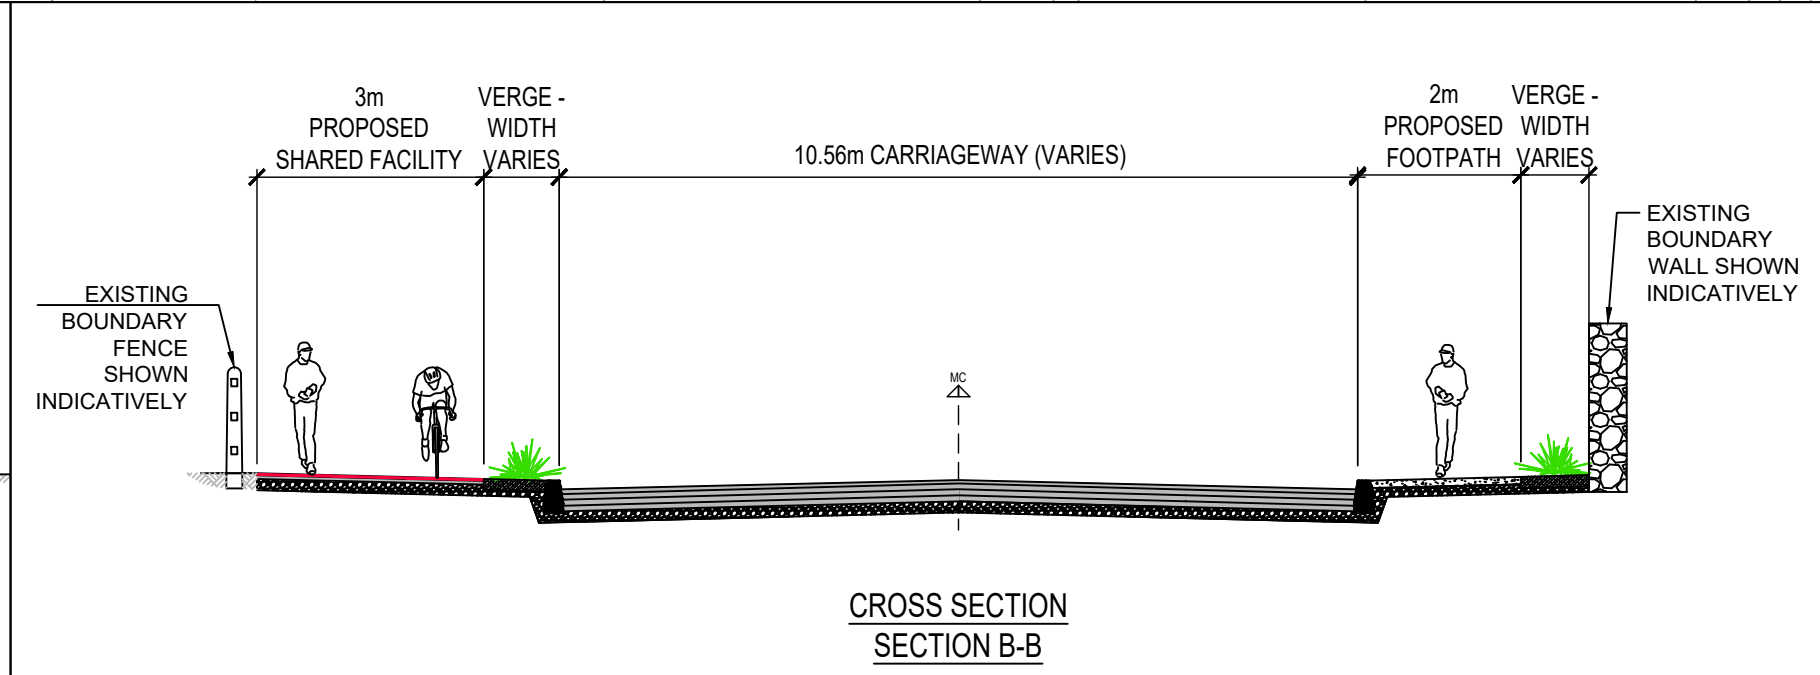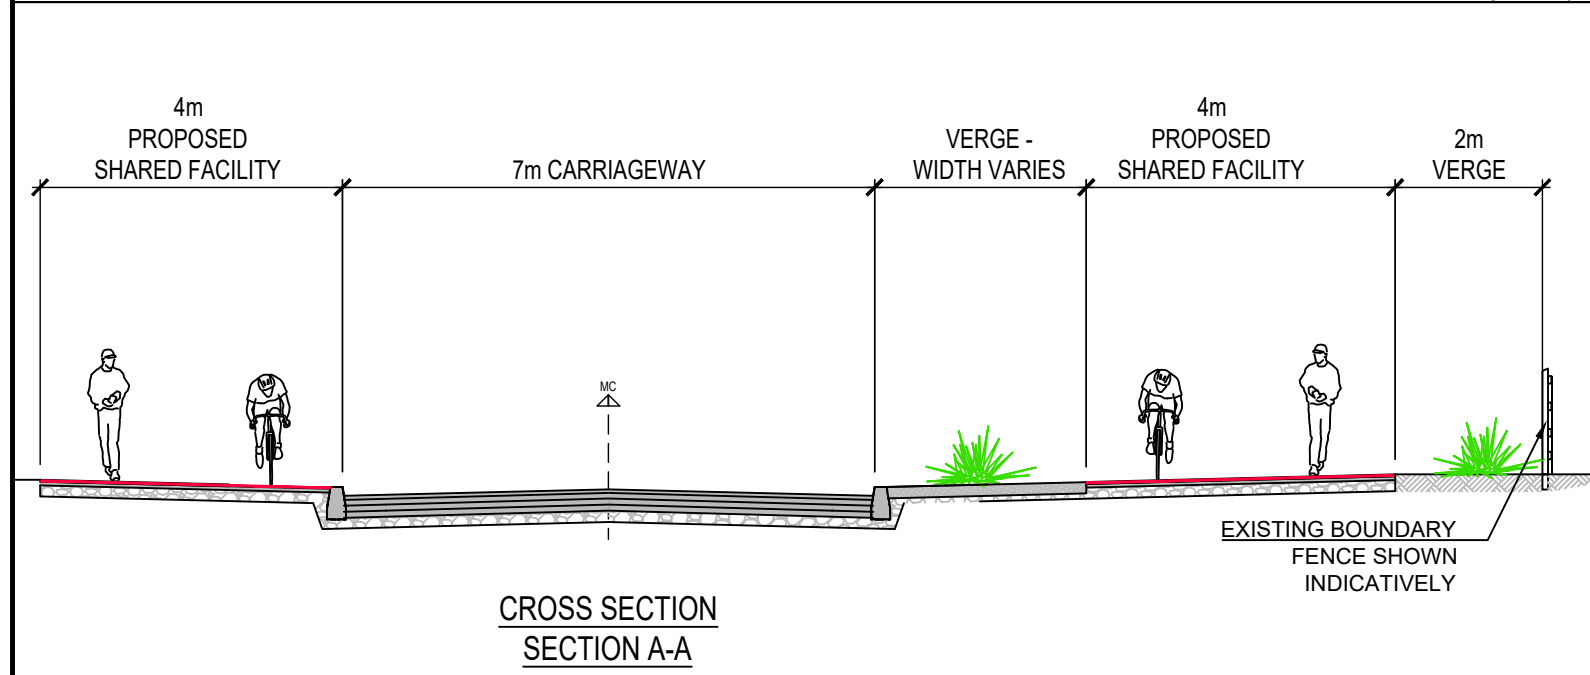

© ORDNANCE SURVEY IRELAND LICENSE NR. AR 0082520. ORDNANCE SURVEY IRELAND & GOVERNMENT OF IRELAND.

ATKINS NOT TO BE HELD LIABLE FOR THE USE OF THIS DATA ON ANY PROJECT OTHER THAN CARRIGTWOHILL URDF INITIATIVE.



Rev	Description	By	Date	Chk'd	Auth
C	FINAL ISSUE	FMD	06/22	JOC	RAN
B	UPDATED FOR PART 8 MODIFICATIONS	FMD	06/22	JOC	RAN
A	ISSUED FOR PART 8 PLANNING	FMD	07/21	JOC	RAN
-	ISSUED FOR PART 8 PLANNING	KL	06/21	JOC	RAN

ATKINS
Member of the SNC-Lavalin Group

Atkins House, 150-155 Airside Business Park, Swords, Co. Dublin
Tel: (+353) 01 810 8000 Fax: (+353) 01 810 8001

Unit 2B, 2200 Cork Airport Business Park, Cork
Tel: (+353) 021 429 0300 Fax: (+353) 021 429 0360

2nd Floor Technology House Parkmore Technology Park, Galway
Tel: (+353) 091 786 050 Fax: (+353) 091 779 830

Clients	CORK COUNTY COUNCIL		
Project	CARRIGTWOHILL URDF INITIATIVE PUBLIC REALM INFRASTRUCTURE BUNDLE		


Purpose		ISSUED FOR PLANNING			
Title		MAIN STREET AND STATION ROAD PUBLIC REALM WORKS LAYS OUT PLAN SHEET 1 OF 9			
Original Scale	1:500	Des/Drawn	KL	Checked	JOC
Date	15/06/21	Date	15/06/21	Date	15/06/21
Status	P	Drawing Number	5194601-HTR-PR-DR-0021	Rev	C

100
0 10
A1

DO NOT SCALE





- GENERAL NOTES
1. ALL DIMENSIONS ARE IN MILLIMETRES UNLESS NOTED OTHERWISE
 2. ONLY WRITTEN DIMENSIONS SHALL BE USED. NO DIMENSIONS SHALL BE SCALED FROM THE DRAWINGS
 3. ALL LEVELS ARE IN METRES AND ARE TO MALIN HEAD DATUM
 4. ALL COORDINATES ARE IN METRES AND ARE TO IRISH TRANSVERSE MERCATOR
 5. DRAWINGS ARE TO BE READ IN CONJUNCTION WITH THE SPECIFICATION

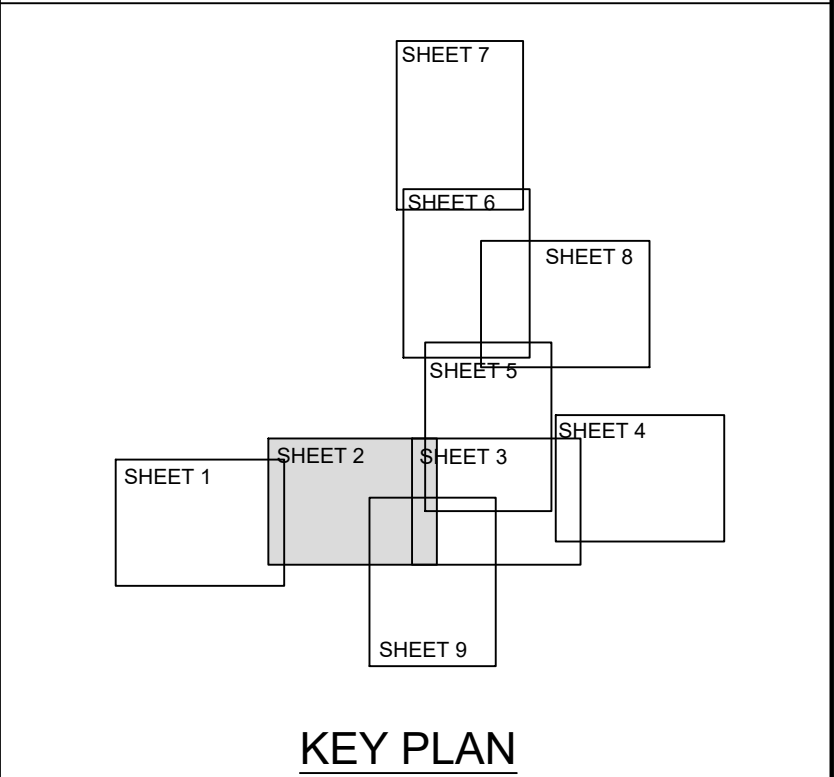

- LEGEND:
- PART 8 SITE BOUNDARY
 - CARRIAGEWAY - STANDARD ASPHALT SURFACING - EXISTING SURFACE TO BE MAINTAINED IF SUITABLE
 - PROPOSED CARRIAGEWAY - COLOURED ASPHALT SURFACING
 - PROPOSED SHARED CENTRAL SQUARE AREA - HIGH QUALITY FINISH
 - PROPOSED FOOTPATH
 - PROPOSED CYCLETRACK
 - PROPOSED SHARED FOOTPATH / CYCLE TRACK
 - HIGH QUALITY FINISH/ CENTRAL ZONE FOOTWAY
 - PROPOSED RAISED TABLE
 - PROPOSED PARKING BAY
 - PROPOSED VEHICULAR ENTRANCE
 - PROPOSED BICYCLE PARKING AREA
 - PROPOSED VERGE/ SOFT LANDSCAPED AREA
 - PROPOSED RE-LOCATED SHRINE AREA
 - RELOCATED BOUNDARY WALL
 - BURY'S BRIDGE CYCLEWAY - SHOWN INDICATIVELY ONLY TO BE PROVIDED AS PART OF A SEPARATE PROJECT
 - PROPOSED FENCE
 - PROPOSED TRAFFIC SIGNAL POST
 - PROPOSED BOLLARDS
 - PROPOSED TREE
 - PROPOSED HEDGEROW
 - PROPOSED WILD PLANTING
 - EXISTING VEHICULAR ENTRANCE
 - EXISTING FOOTPATH
 - EXISTING VERGE/ PLANTING
 - EXISTING WALL
 - EXISTING TREE

Purpose		ISSUED FOR PLANNING			
Title MAIN STREET AND STATION ROAD PUBLIC REALM WORKS PROPOSED LAYOUT PLAN SHEET 2 OF 9					
Original Scale 1:500	Des/Drawn KL	Checked JOC	Authorised RAN		
	Date 15/06/21	Date 15/06/21	Date 15/06/21		
Status P	Drawing Number 5194601-HTR-PR-DR-0022			Rev C	

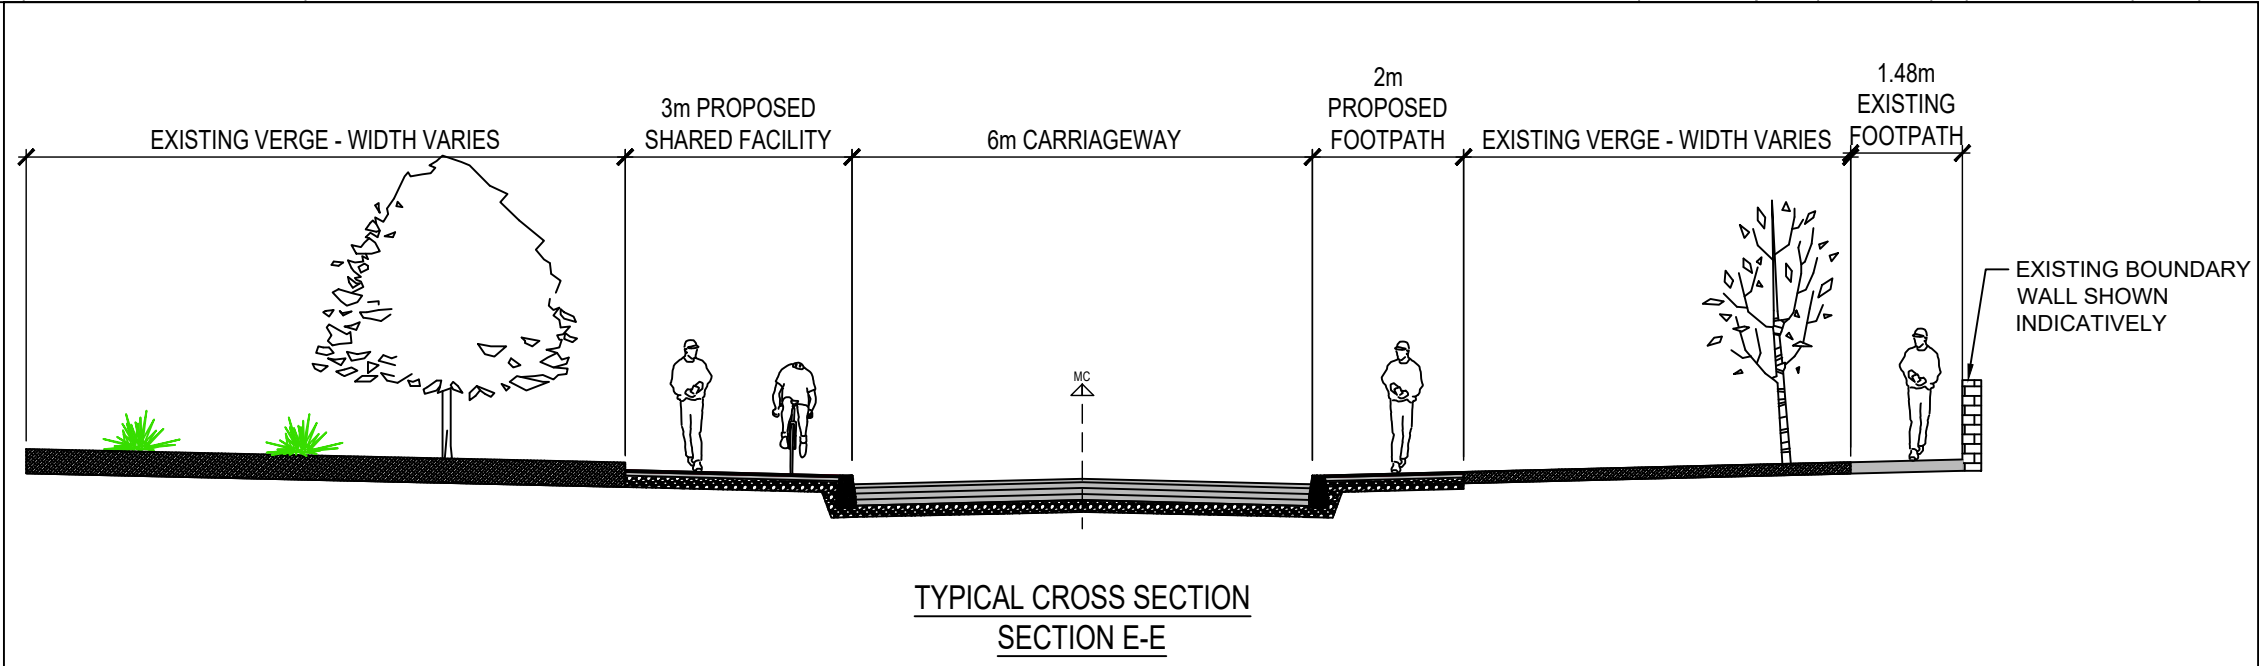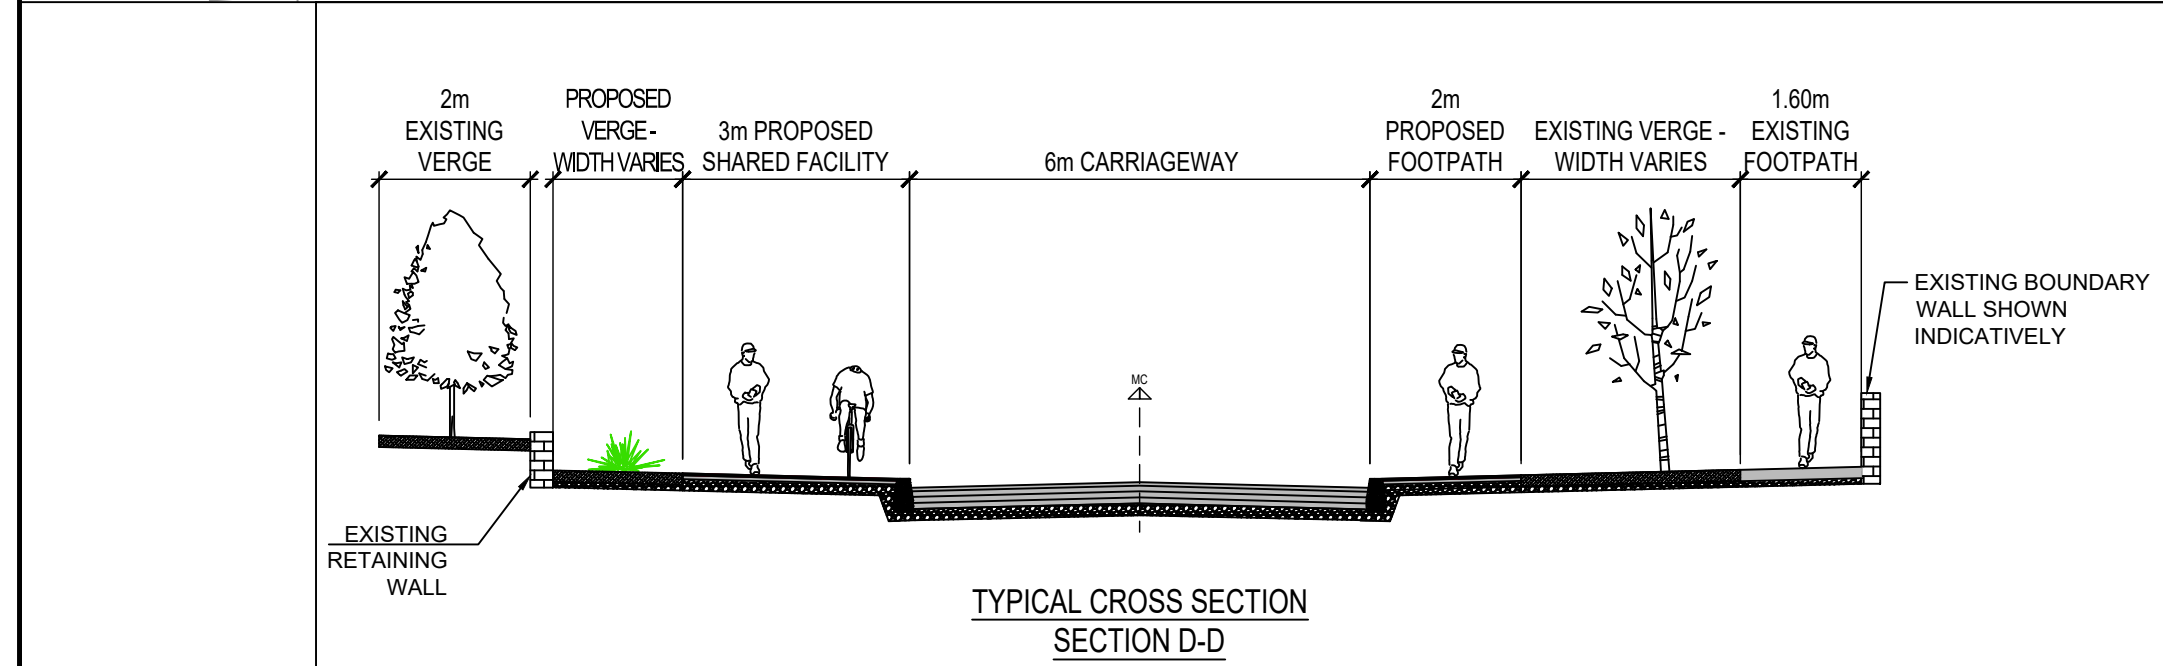

© ORDNANCE SURVEY IRELAND LICENSE NR. AR 0082520. ORDNANCE SURVEY IRELAND & GOVERNMENT OF IRELAND.

ATKINS NOT TO BE HELD LIABLE FOR THE USE OF THIS DATA ON ANY PROJECT OTHER THAN CARRIGTWOHILL URDF INITIATIVE.



Rev	Description	By	Date	Chk'd	Auth
C	FINAL ISSUE	FMD	06/22	JOC	RAN
B	UPDATED FOR PART 8 MODIFICATIONS	FMD	06/22	JOC	RAN
A	ISSUED FOR PART 8 PLANNING	FMD	07/21	JOC	RAN
-	ISSUED FOR PART 8 PLANNING	KL	06/21	JOC	RAN

ATKINS
Member of the SNC-Lavalin Group

Atkins House, 150-155 Airside Business Park, Swords, Co. Dublin
Tel (+353) 01 810 8000 Fax (+353) 01 810 8001

Unit 2B, 2200 Cork Airport Business Park, Cork
Tel (+353) 021 429 0300 Fax (+353) 021 429 0360


2nd Floor Technology House Parkmore Technology Park, Galway
Tel (+353) 091 786 0550 Fax (+353) 091 779 830

Client		CORK COUNTY COUNCIL	
Project		CARRIGTWOHILL URDF INITIATIVE PUBLIC REALM INFRASTRUCTURE BUNDLE	


100
0 10
A1

DO NOT SCALE

File: 5194601-HTR-PR-DR-0020 to 0029.dwg
Date: Jun 21, 2022 - 3:51pm Plotted by: F.MendozaDiaz

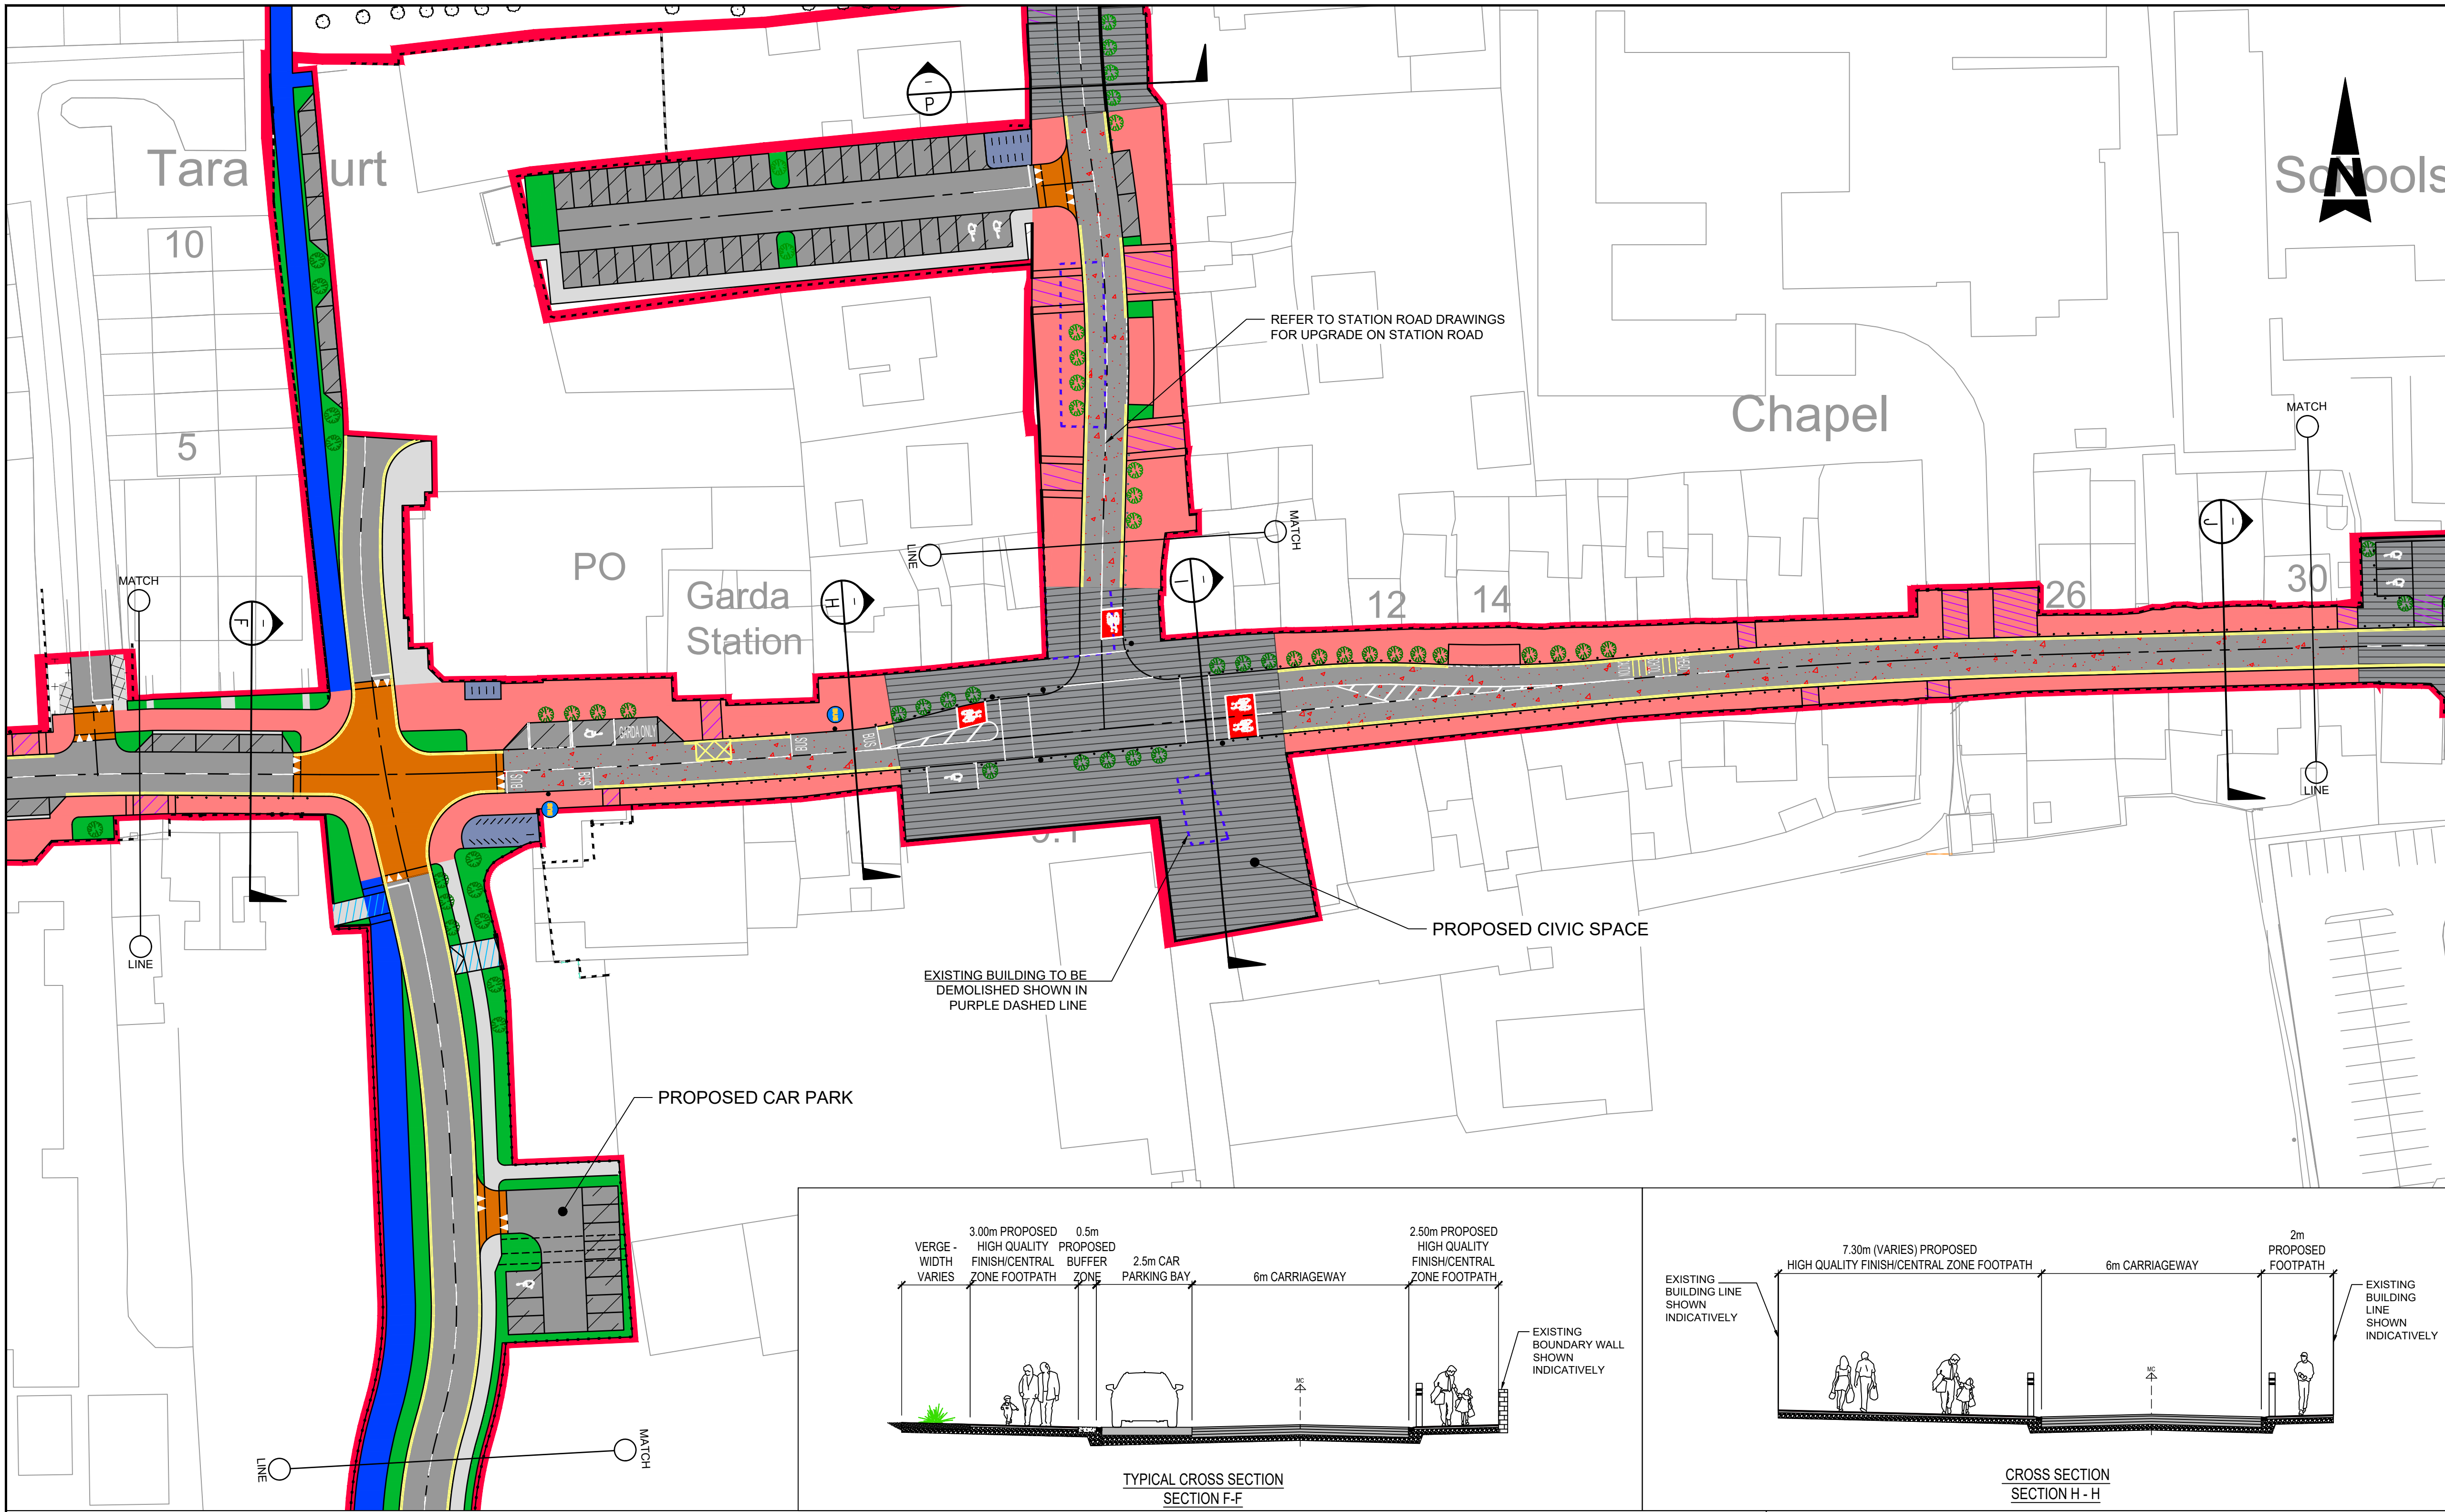

- GENERAL NOTES
1. ALL DIMENSIONS ARE IN MILLIMETRES UNLESS NOTED OTHERWISE
 2. ONLY WRITTEN DIMENSIONS SHALL BE USED. NO DIMENSIONS SHALL BE SCALED FROM THE DRAWINGS
 3. ALL LEVELS ARE IN METRES AND ARE TO MALIN HEAD DATUM
 4. ALL COORDINATES ARE IN METRES AND ARE TO IRISH TRANSVERSE MERCATOR
 5. DRAWINGS ARE TO BE READ IN CONJUNCTION WITH THE SPECIFICATION

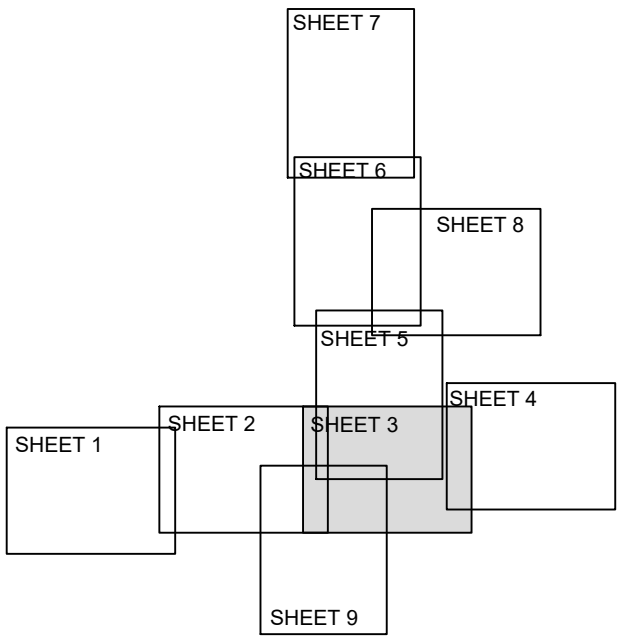

KEY PLAN


- LEGEND:
- PART 8 SITE BOUNDARY
 - CARRIAGEWAY - STANDARD ASPHALT SURFACING - EXISTING SURFACE TO BE MAINTAINED IF SUITABLE
 - PROPOSED CARRIAGEWAY - COLOURED ASPHALT SURFACING
 - PROPOSED SHARED CENTRAL SQUARE AREA - HIGH QUALITY FINISH
 - PROPOSED FOOTPATH
 - PROPOSED CYCLETRACK
 - PROPOSED SHARED FOOTPATH / CYCLE TRACK
 - HIGH QUALITY FINISH/ CENTRAL ZONE FOOTWAY
 - PROPOSED RAISED TABLE
 - PROPOSED PARKING BAY
 - PROPOSED VEHICULAR ENTRANCE
 - PROPOSED BICYCLE PARKING AREA
 - PROPOSED VERGE/ SOFT LANDSCAPED AREA
 - PROPOSED RE-LOCATED SHRINE AREA
 - RELOCATED BOUNDARY WALL
 - BURY'S BRIDGE CYCLEWAY - SHOWN INDICATIVELY ONLY TO BE PROVIDED AS PART OF A SEPARATE PROJECT
 - PROPOSED FENCE
 - PROPOSED TRAFFIC SIGNAL POST
 - PROPOSED BOLLARDS
 - PROPOSED TREE
 - PROPOSED HEDGEROW
 - PROPOSED WILD PLANTING
 - EXISTING VEHICULAR ENTRANCE
 - EXISTING FOOTPATH
 - EXISTING VERGE/ PLANTING
 - EXISTING WALL
 - EXISTING TREE

Purpose ISSUED FOR PLANNING


Title MAIN STREET AND STATION ROAD
PUBLIC REALM WORKS
LAYOUT PLAN
SHEET 3 OF 9

Original Scale	1:500	Des/Drawn	KL	Checked	JOC	Authorised	RAN
Date	15/06/21	Date	15/06/21	Date	15/06/21	Date	15/06/21


Status	Drawing Number	Rev
P	5194601-HTR-PR-DR-0023	C

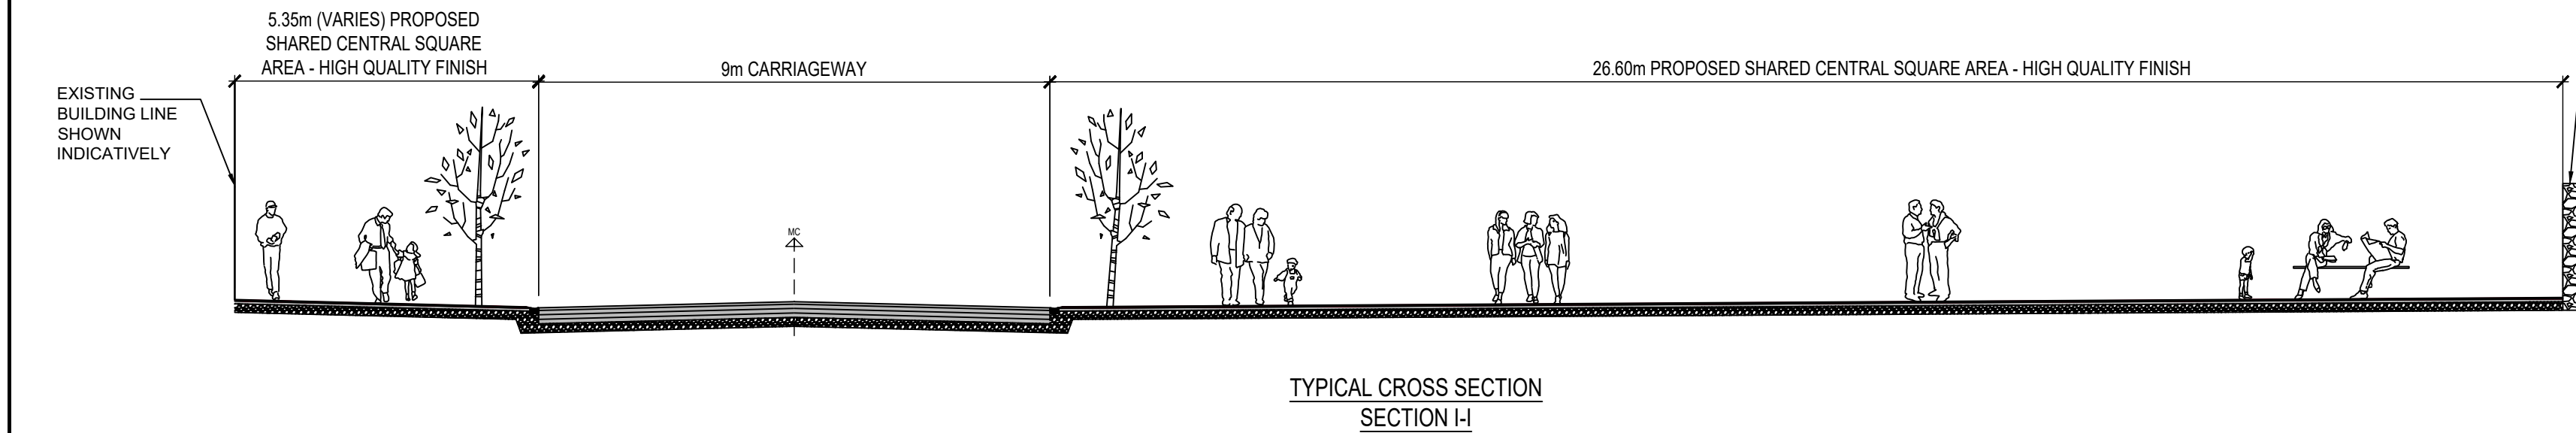


TYPICAL CROSS SECTION
SECTION I-I

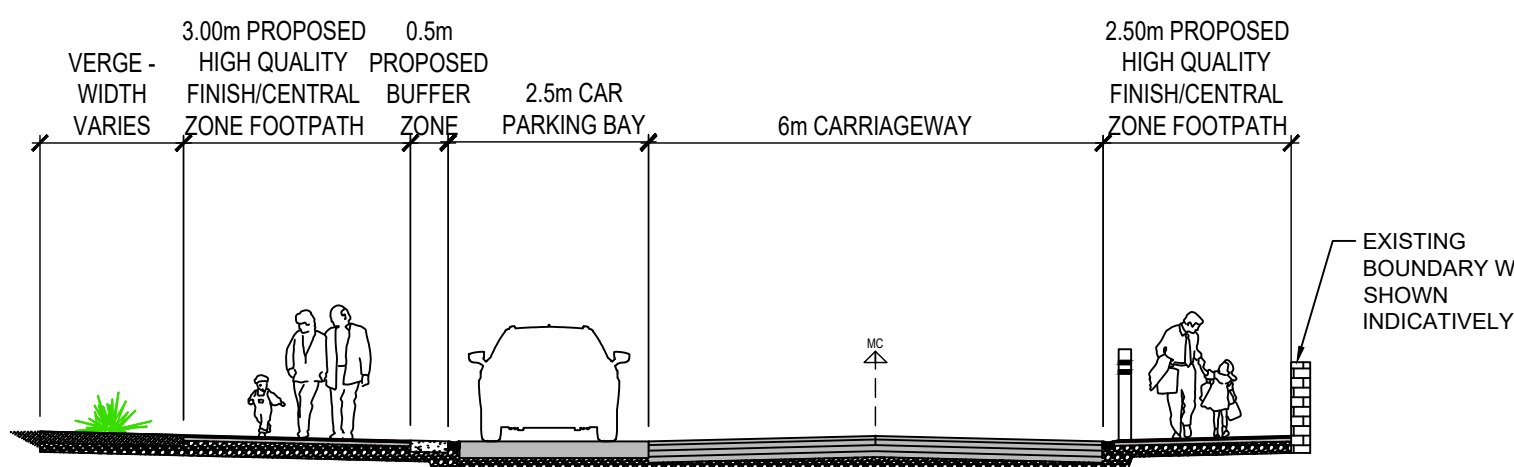

TYPICAL CROSS SECTION
SECTION F-F

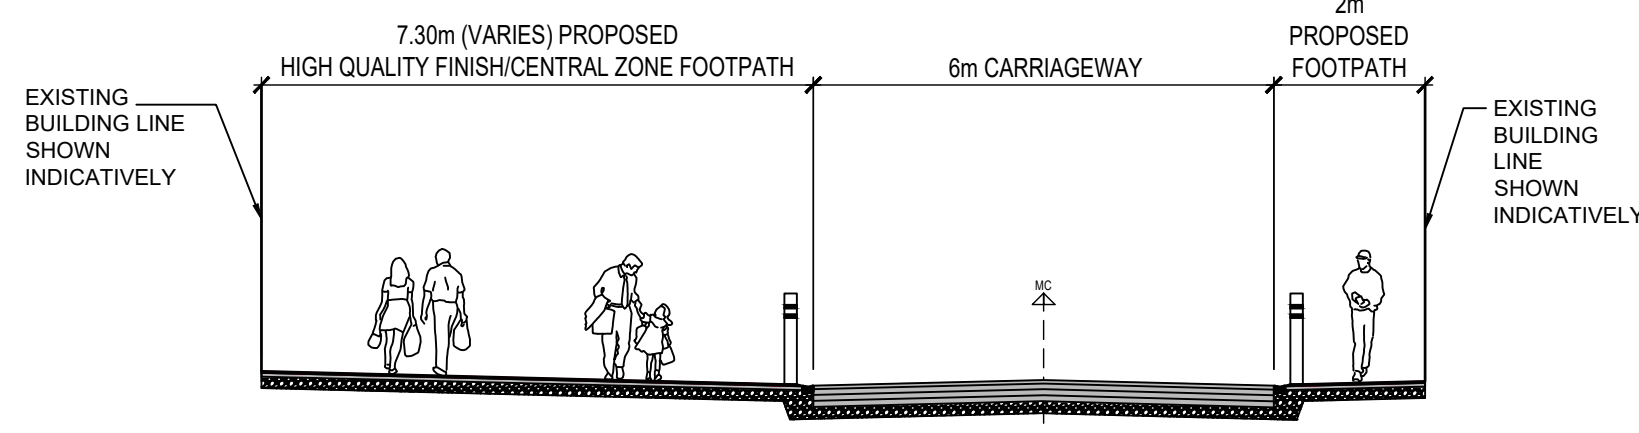

CROSS SECTION
SECTION H-H

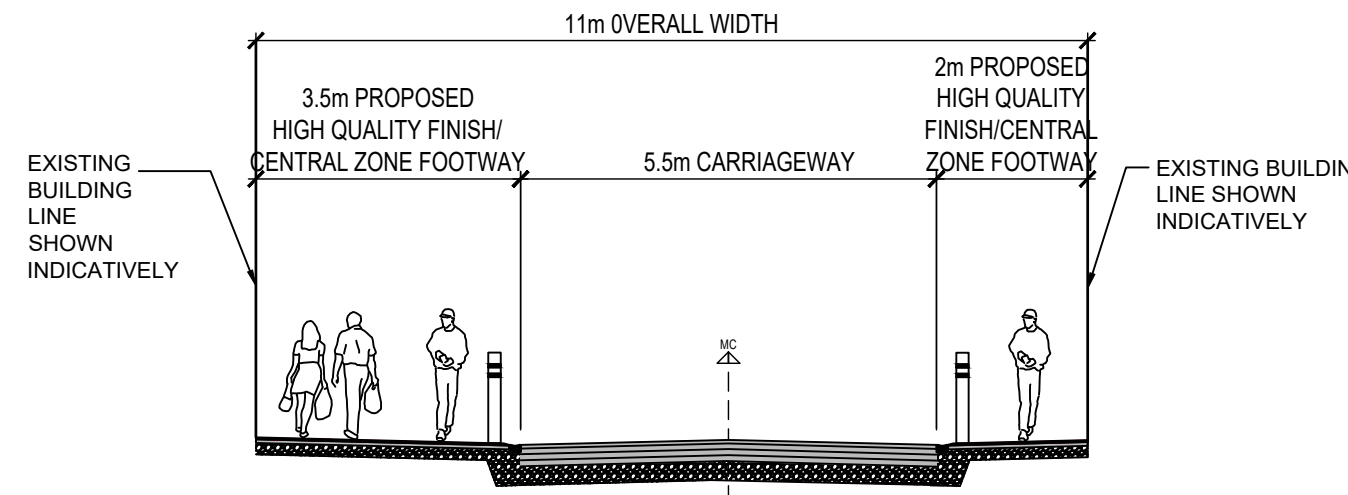

TYPICAL CROSS SECTION
SECTION J-J

© ORDNANCE SURVEY IRELAND LICENSE NR. AR 0082520. ORDNANCE SURVEY IRELAND & GOVERNMENT OF IRELAND.
ATKINS NOT TO BE HELD LIABLE FOR THE USE OF THIS DATA ON ANY PROJECT OTHER THAN CARRIGTWOHILL URDF INITIATIVE.



Rev	Description	By	Date	Chk'd	Auth
C	FINAL ISSUE	FMD	06/22	JOC	RAN
B	UPDATED FOR PART 8 MODIFICATIONS	FMD	06/22	JOC	RAN
A	ISSUED FOR PART 8 PLANNING	FMD	07/21	JOC	RAN
-	ISSUED FOR PART 8 PLANNING	KL	06/21	JOC	RAN

ATKINS
Member of the SNC-Lavalin Group

Atkins House, 150-155 Airside
Business Park, Swords, Co. Dublin
Tel: (+353) 01 810 8000
Fax: (+353) 01 810 8001

Unit 2B, 2200 Cork Airport
Business Park, Cork
Tel: (+353) 021 429 0300
Fax: (+353) 021 429 0360

2nd Floor Technology House
Parkmore Technology Park, Galway
Tel: (+353) 091 786 050
Fax: (+353) 091 779 830


Clients
CORK COUNTY COUNCIL

Project
**CARRIGTWOHILL URDF INITIATIVE
PUBLIC REALM INFRASTRUCTURE BUNDLE**


DO NOT SCALE

A1




File: 5194601-HTR-PR-DR-0020 to 0029.dwg
Date: Jun 21, 2022 - 3:51pm Plotted by: F.MendozaDiaz

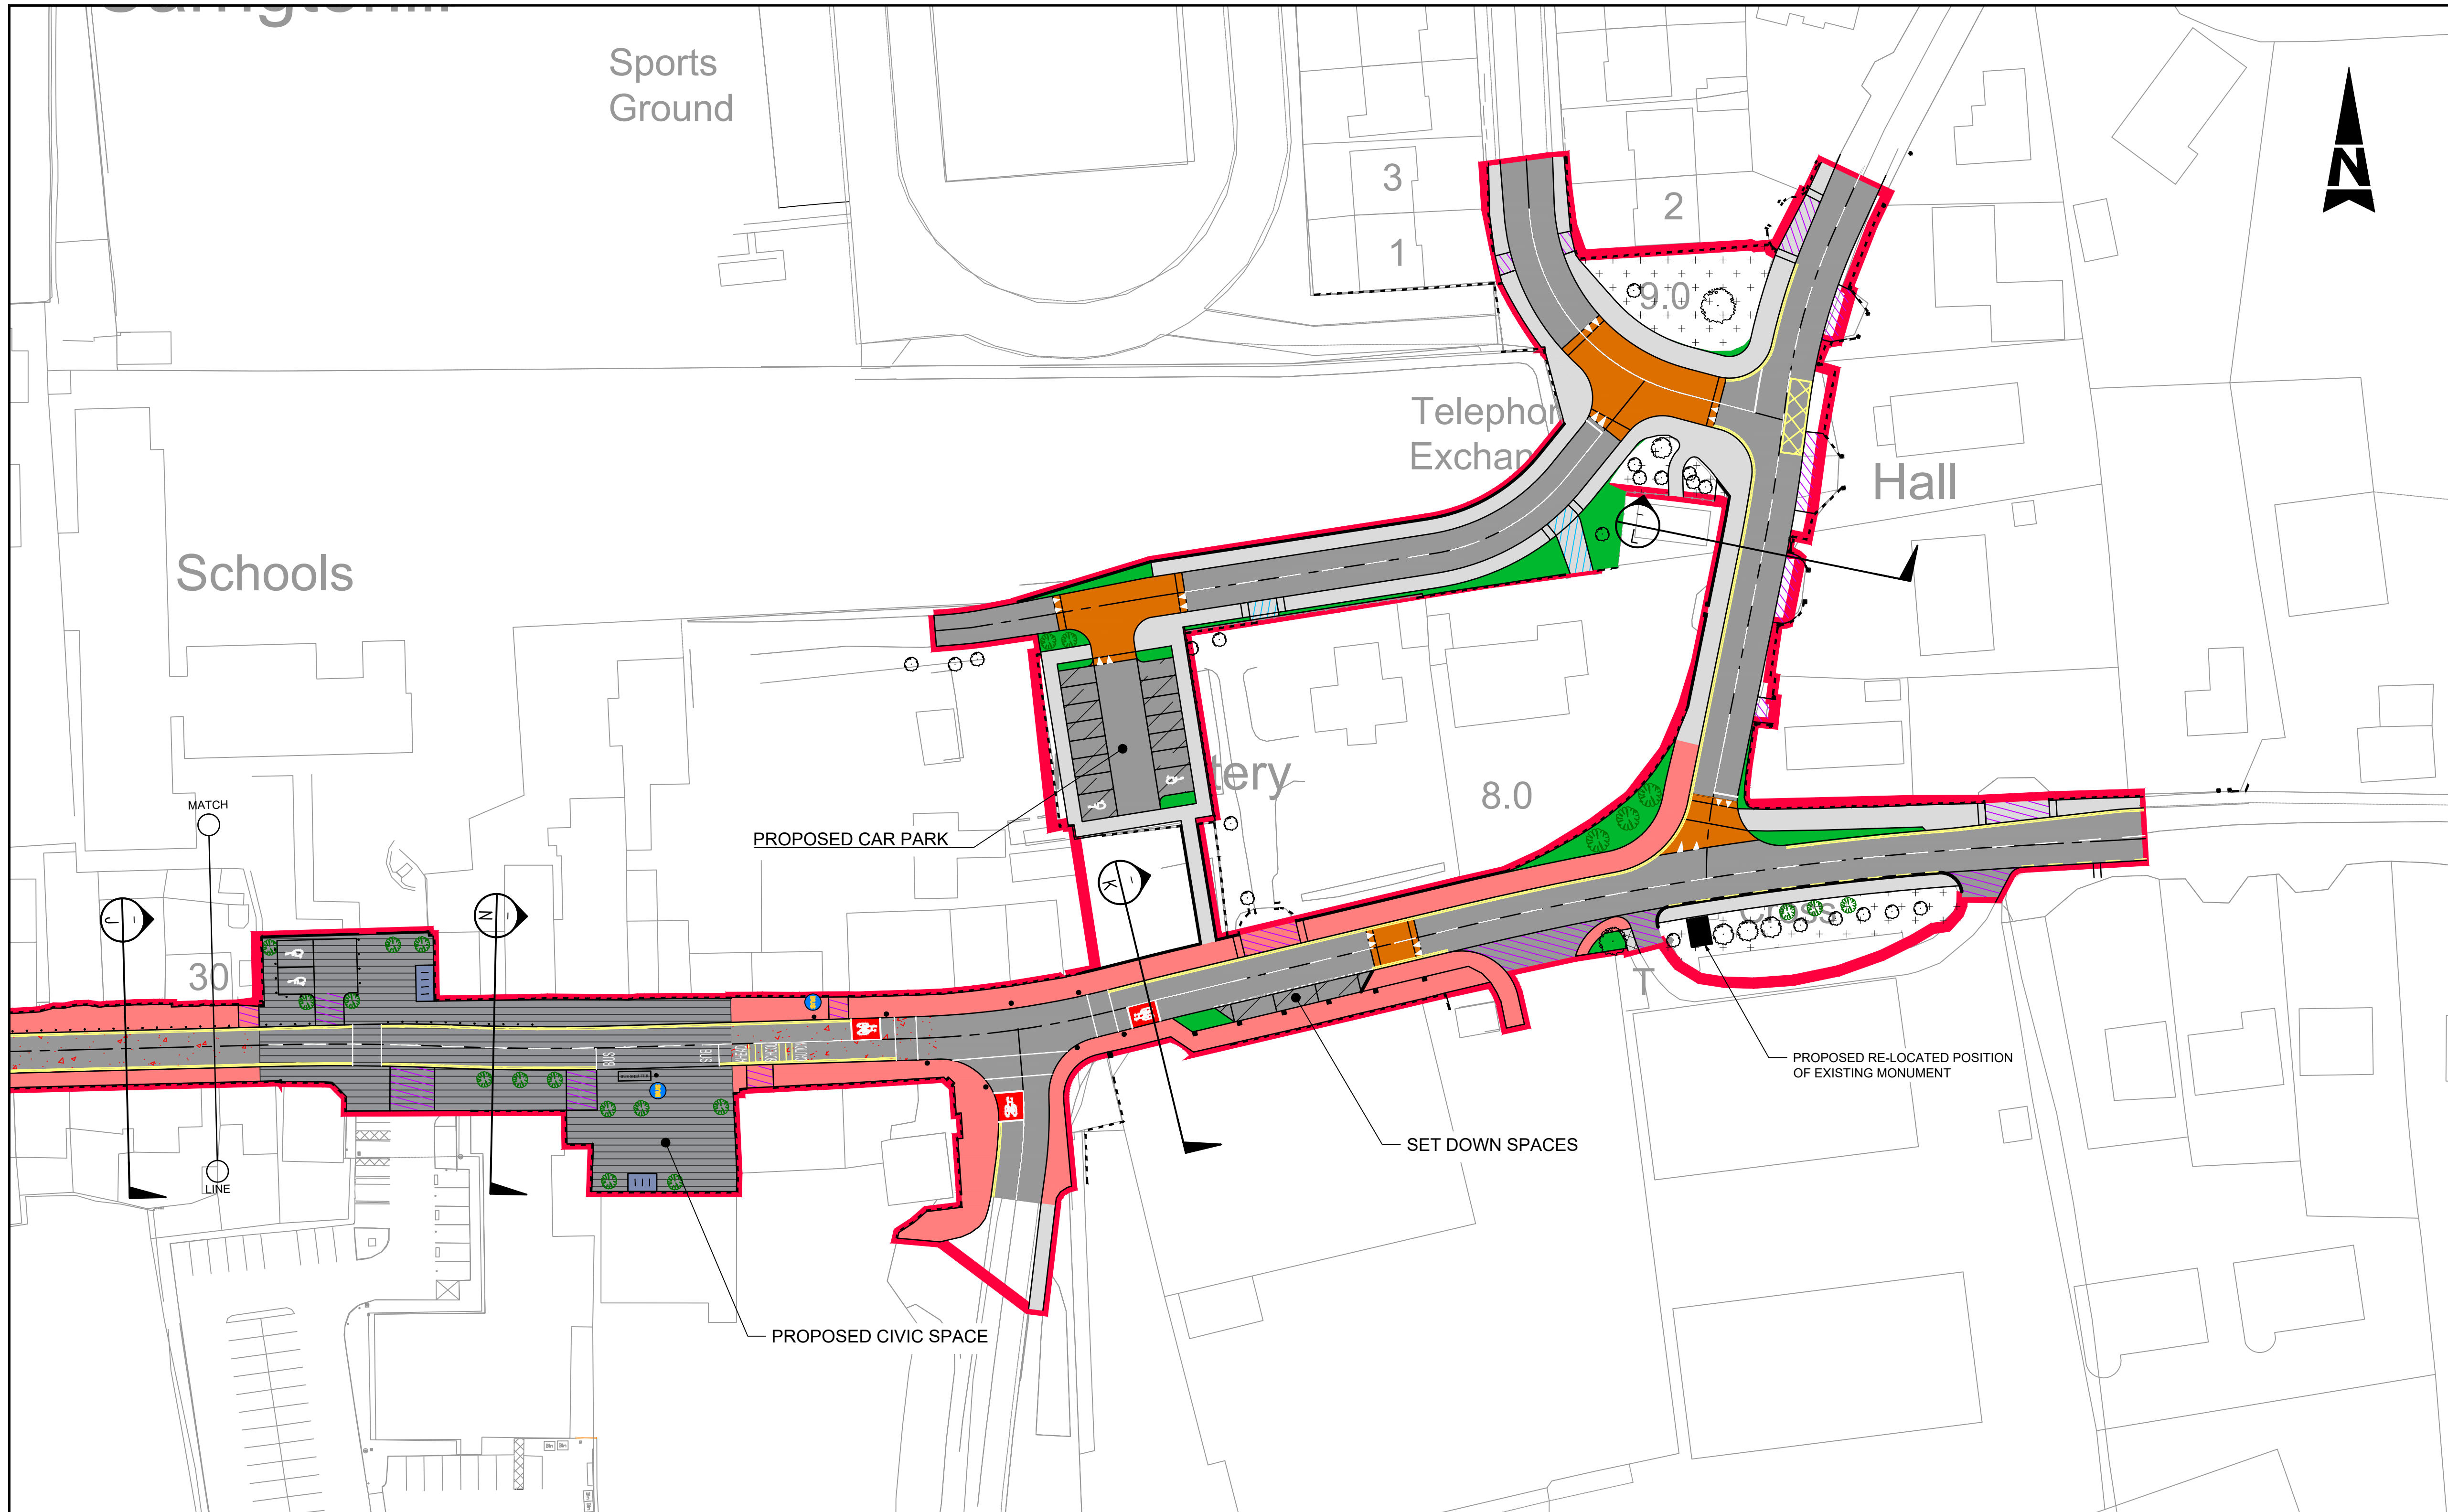

- GENERAL NOTES
1. ALL DIMENSIONS ARE IN MILLIMETRES UNLESS NOTED OTHERWISE
 2. ONLY WRITTEN DIMENSIONS SHALL BE USED. NO DIMENSIONS SHALL BE SCALED FROM THE DRAWINGS
 3. ALL LEVELS ARE IN METRES AND ARE TO MALIN HEAD DATUM
 4. ALL COORDINATES ARE IN METRES AND ARE TO IRISH TRANSVERSE MERCATOR
 5. DRAWINGS ARE TO BE READ IN CONJUNCTION WITH THE SPECIFICATION

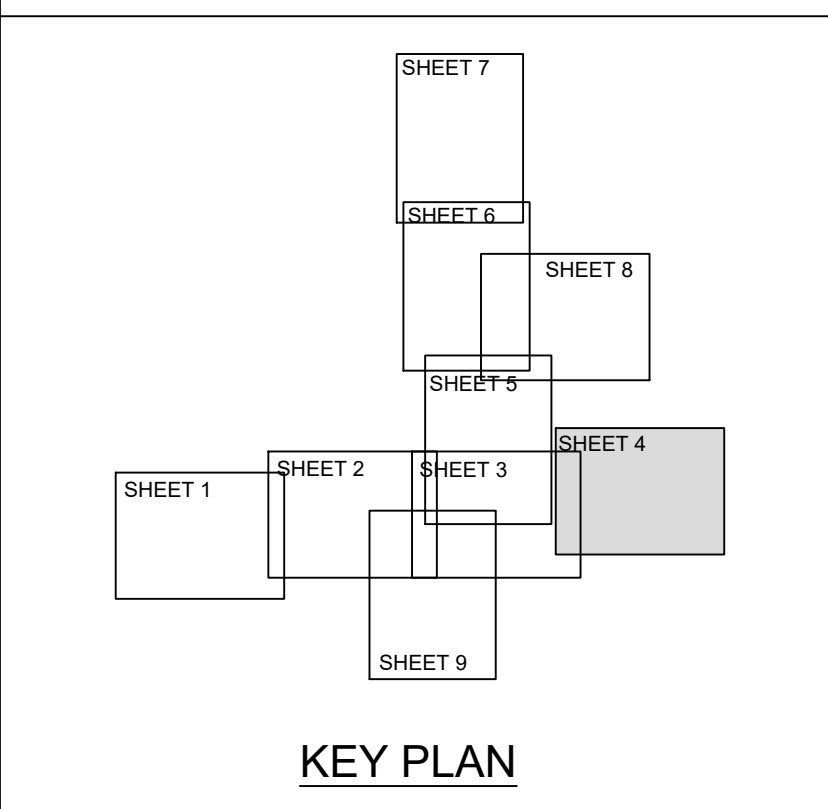

- LEGEND:
- PART 8 SITE BOUNDARY
 - CARRIAGEWAY - STANDARD ASPHALT SURFACING - EXISTING SURFACE TO BE MAINTAINED IF SUITABLE
 - PROPOSED CARRIAGEWAY - COLOURED ASPHALT SURFACING
 - PROPOSED SHARED CENTRAL SQUARE AREA - HIGH QUALITY FINISH
 - PROPOSED FOOTPATH
 - PROPOSED CYCLETRACK
 - PROPOSED SHARED FOOTPATH / CYCLE TRACK
 - HIGH QUALITY FINISH/ CENTRAL ZONE FOOTWAY
 - PROPOSED RAISED TABLE
 - PROPOSED PARKING BAY
 - PROPOSED VEHICULAR ENTRANCE
 - PROPOSED BICYCLE PARKING AREA
 - PROPOSED VERGE/ SOFT LANDSCAPED AREA
 - PROPOSED RE-LOCATED SHRINE AREA
 - RELOCATED BOUNDARY WALL
 - BURY'S BRIDGE CYCLEWAY - SHOWN INDICATIVELY ONLY TO BE PROVIDED AS PART OF A SEPARATE PROJECT
 - PROPOSED FENCE
 - PROPOSED TRAFFIC SIGNAL POST
 - PROPOSED BOLLARDS
 - PROPOSED TREE
 - PROPOSED HEDGEROW
 - PROPOSED WILD PLANTING
 - EXISTING VEHICULAR ENTRANCE
 - EXISTING FOOTPATH
 - EXISTING VERGE/ PLANTING
 - EXISTING WALL
 - EXISTING TREE

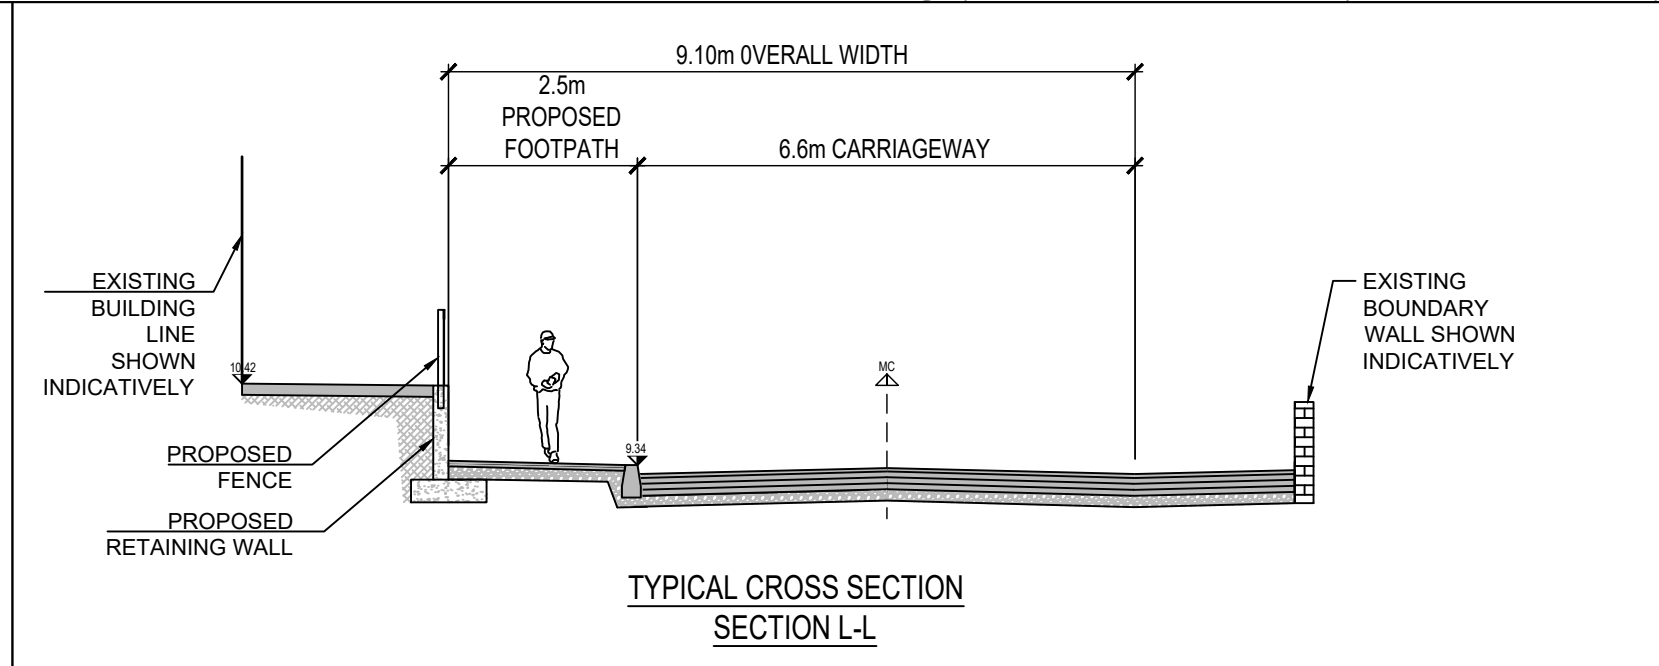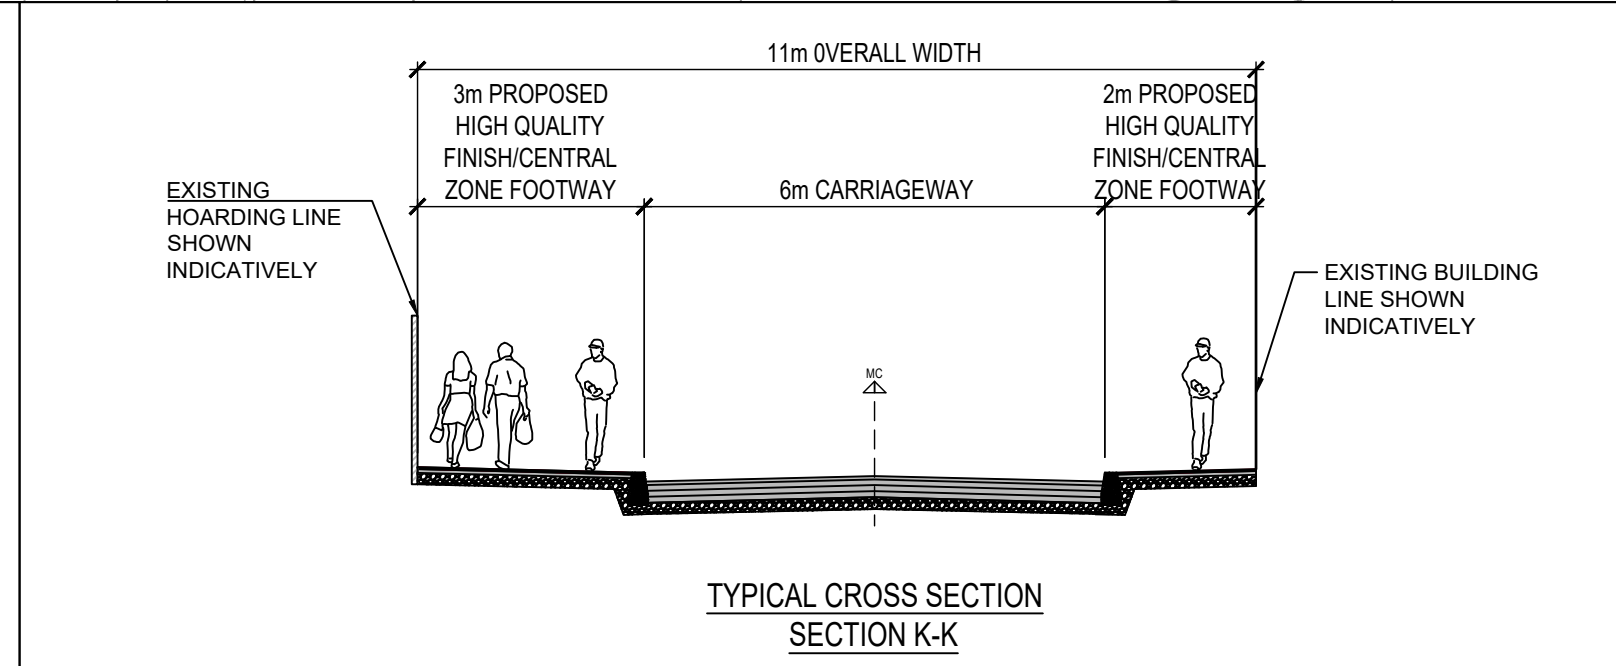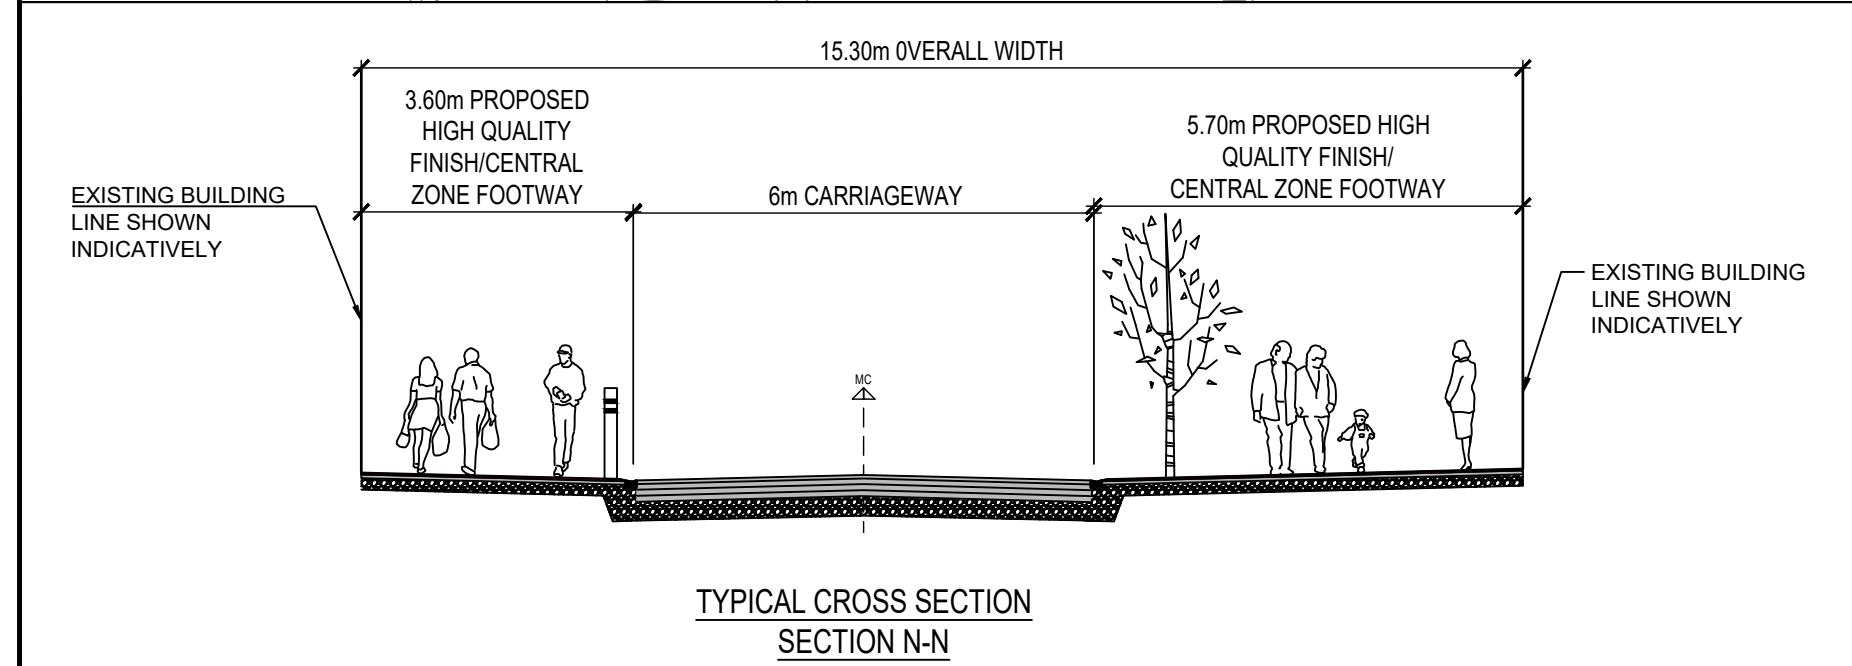

© ORDNANCE SURVEY IRELAND LICENSE NR. AR 0082520. ORDNANCE SURVEY IRELAND & GOVERNMENT OF IRELAND.

ATKINS NOT TO BE HELD LIABLE FOR THE USE OF THIS DATA ON ANY PROJECT OTHER THAN CARRIGTWOHILL URDF INITIATIVE.

Rev	Description	By	Date	Chk'd	Auth
C	FINAL ISSUE	FMD	06/22	JOC	RAN
B	UPDATED FOR PART 8 MODIFICATIONS	FMD	06/22	JOC	RAN
A	ISSUED FOR PART 8 PLANNING	FMD	07/21	JOC	RAN
-	ISSUED FOR PART 8 PLANNING	KL	06/21	JOC	RAN

Atkins House, 150-155 Airside Business Park, Swords, Co. Dublin
Tel (+353) 01 810 8000 Fax (+353) 01 810 8001

Unit 2B, 2200 Cork Airport Business Park, Cork
Tel (+353) 021 429 0300 Fax (+353) 021 429 0360

2nd Floor Technology House Parkmore Technology Park, Galway
Tel (+353) 091 786 050 Fax (+353) 091 779 830

ATKINS

Member of the SNC-Lavalin Group

Clients

CORK COUNTY COUNCIL

Project

CARRIGTWOHILL URDF INITIATIVE
PUBLIC REALM INFRASTRUCTURE BUNDLE

Purpose

ISSUED FOR PLANNING

Title

MAIN STREET AND STATION ROAD
PUBLIC REALM WORKS
PROPOSED LAYOUT PLAN
SHEET 4 OF 9


Original Scale	Des/Drawn	Checked	JOC	Authorised	RAN
1:500	KL	15/06/21	Date 15/06/21	Date 15/06/21	Date 15/06/21

Status	Drawing Number	Rev
P	5194601-HTR-PR-DR-0024	C

100
0 10
A1

DO NOT SCALE

File: 5194601-HTR-PR-DR-0020 to 0029.dwg
Date: Jun 21, 2022 - 4:27pm Plotted by: F.MendozaDiaz

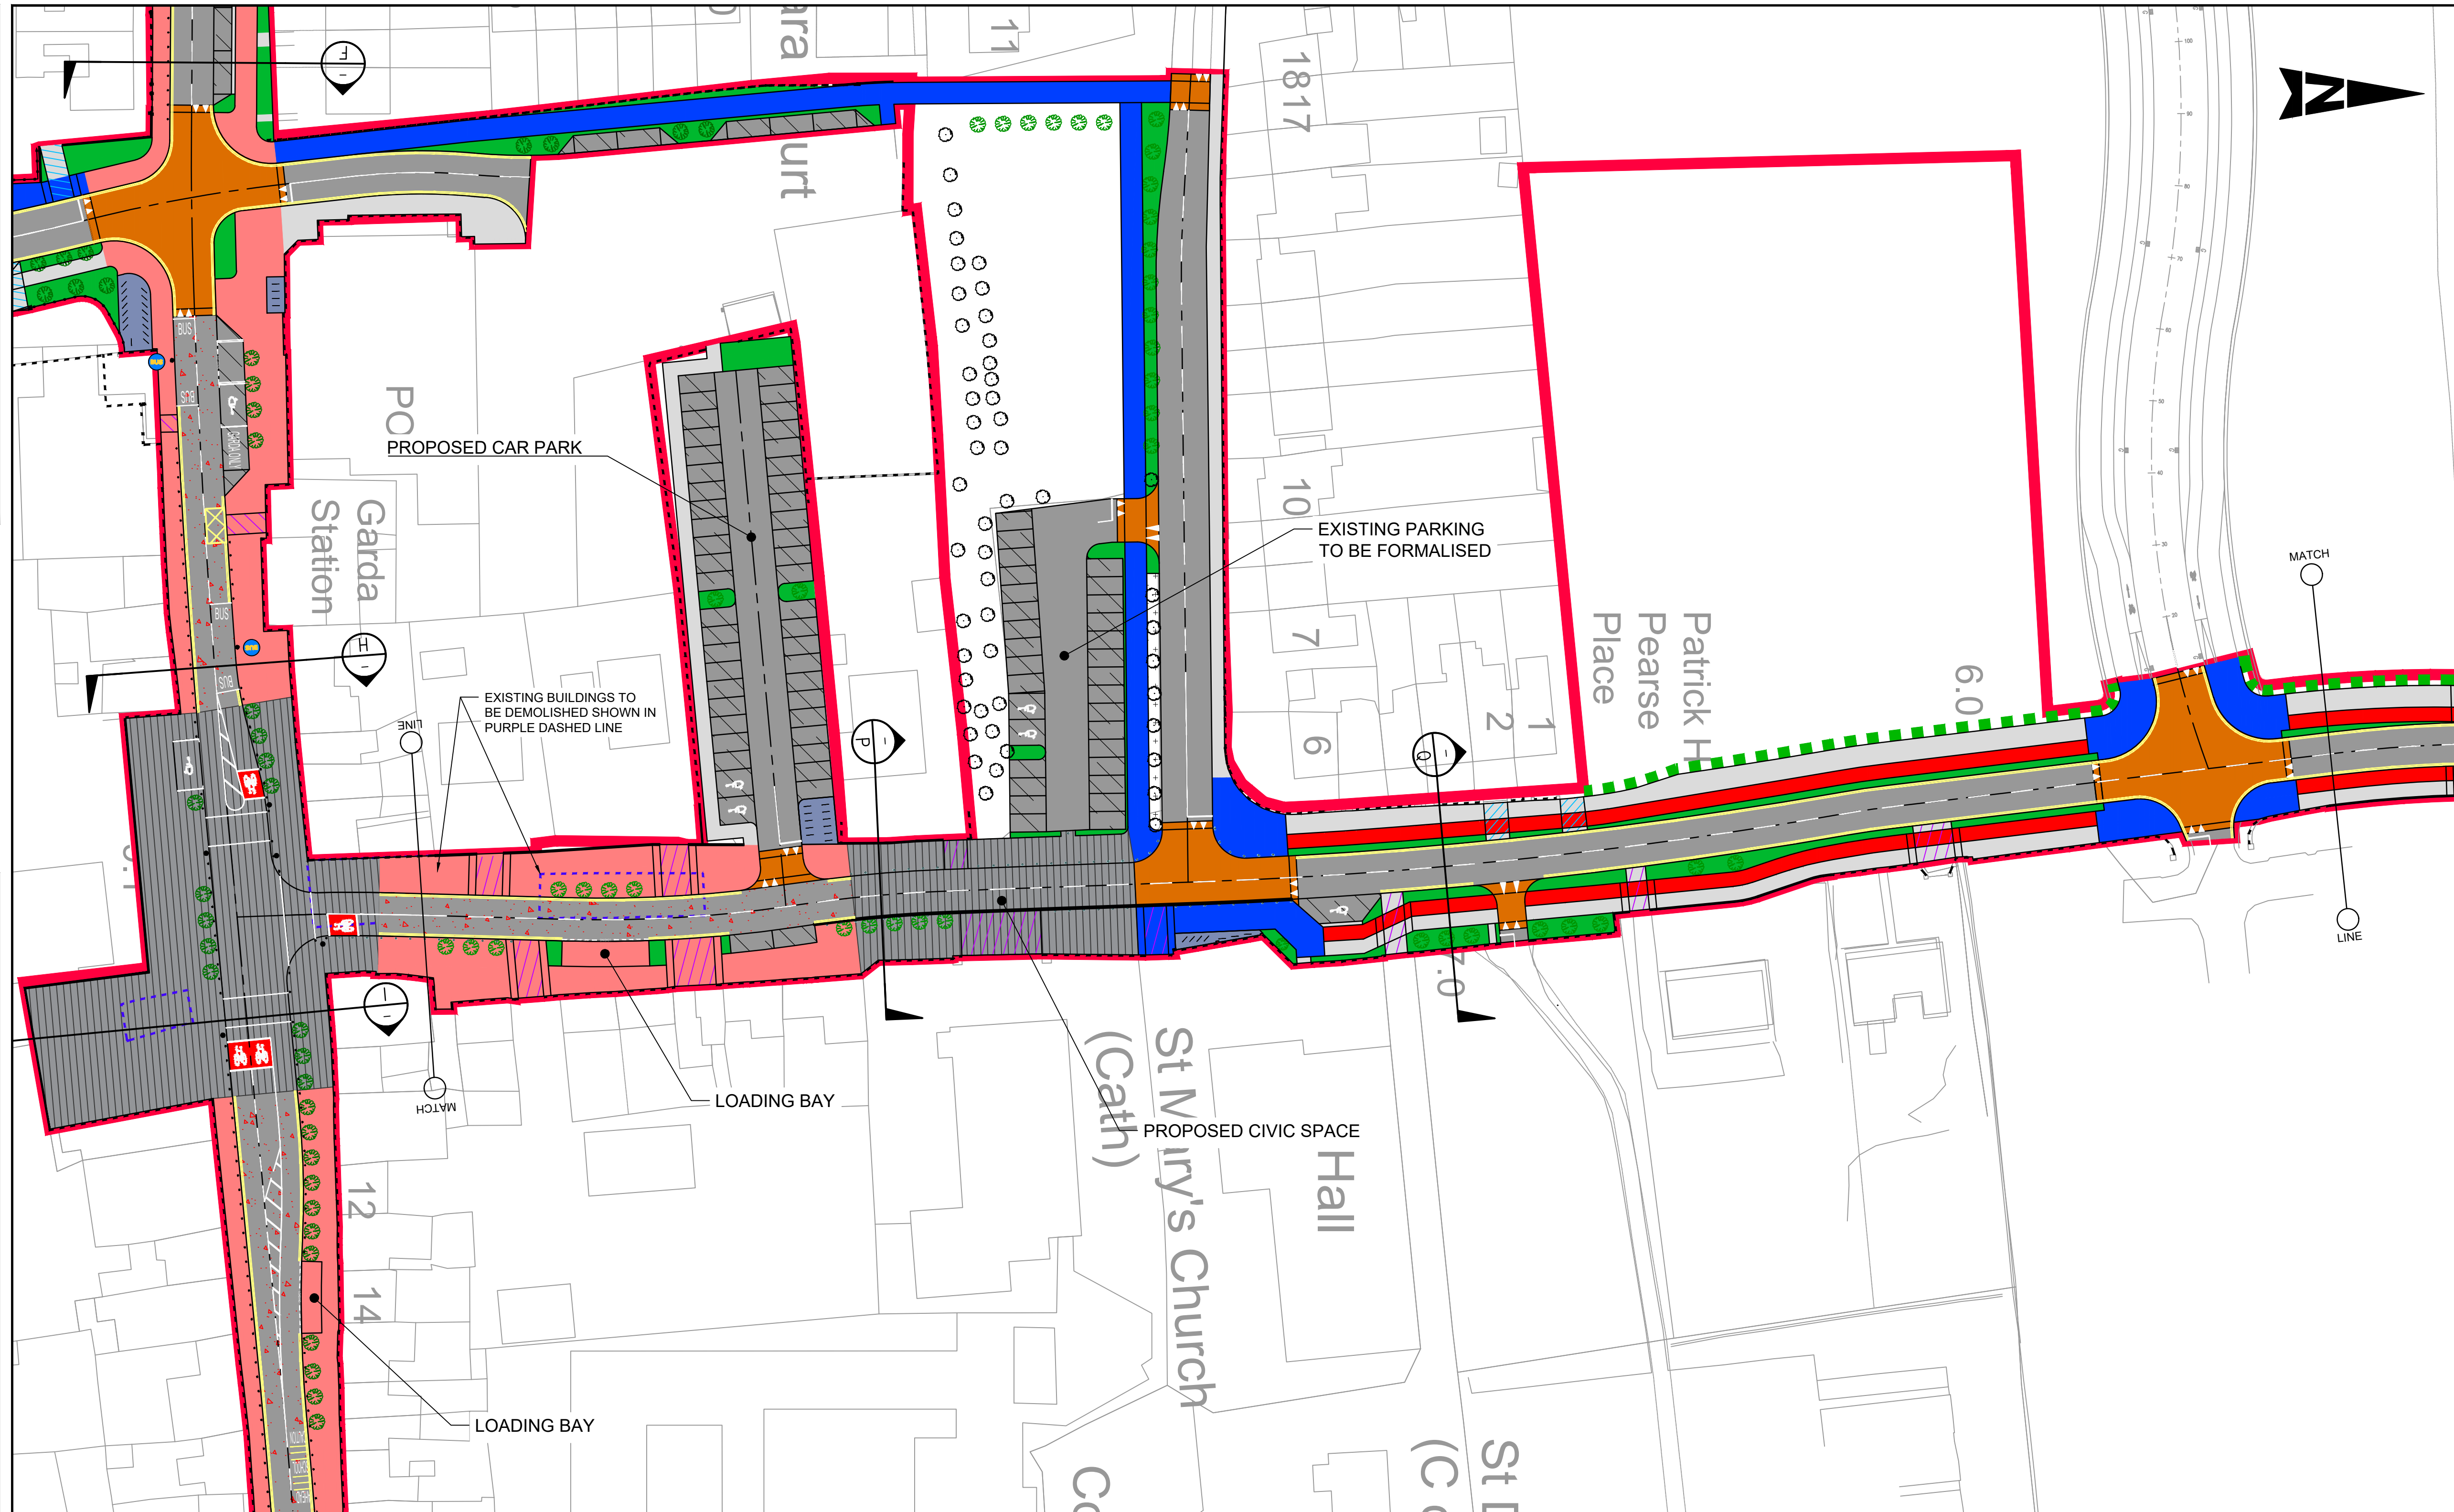



GENERAL NOTES

1. ALL DIMENSIONS ARE IN MILLIMETRES UNLESS NOTED OTHERWISE
2. ONLY WRITTEN DIMENSIONS SHALL BE USED. NO DIMENSIONS SHALL BE SCALED FROM THE DRAWINGS
3. ALL LEVELS ARE IN METRES AND ARE TO MALIN HEAD DATUM
4. ALL COORDINATES ARE IN METRES AND ARE TO IRISH TRANSVERSE MERCATOR
5. DRAWINGS ARE TO BE READ IN CONJUNCTION WITH THE SPECIFICATION

KEY PLAN

LEGEND:

- PART 8 SITE BOUNDARY
- CARRIAGEWAY - STANDARD ASPHALT SURFACING - EXISTING SURFACE TO BE MAINTAINED IF SUITABLE
- PROPOSED CARRIAGEWAY - COLOURED ASPHALT SURFACING
- PROPOSED SHARED CENTRAL SQUARE AREA - HIGH QUALITY FINISH
- PROPOSED FOOTPATH
- PROPOSED CYCLETRACK
- PROPOSED SHARED FOOTPATH / CYCLE TRACK
- HIGH QUALITY FINISH/ CENTRAL ZONE FOOTWAY
- PROPOSED RAISED TABLE
- PROPOSED PARKING BAY
- PROPOSED VEHICULAR ENTRANCE
- PROPOSED BICYCLE PARKING AREA
- PROPOSED VERGE/ SOFT LANDSCAPED AREA
- PROPOSED RE-LOCATED SHRINE AREA
- RELOCATED BOUNDARY WALL
- BURY'S BRIDGE CYCLEWAY - SHOWN INDICATIVELY ONLY TO BE PROVIDED AS PART OF A SEPARATE PROJECT
- PROPOSED FENCE
- PROPOSED TRAFFIC SIGNAL POST
- PROPOSED BOLLARDS
- PROPOSED TREE
- PROPOSED HEDGEROW
- PROPOSED WILD PLANTING
- EXISTING VEHICULAR ENTRANCE
- EXISTING FOOTPATH
- EXISTING VERGE/ PLANTING
- EXISTING WALL
- EXISTING TREE

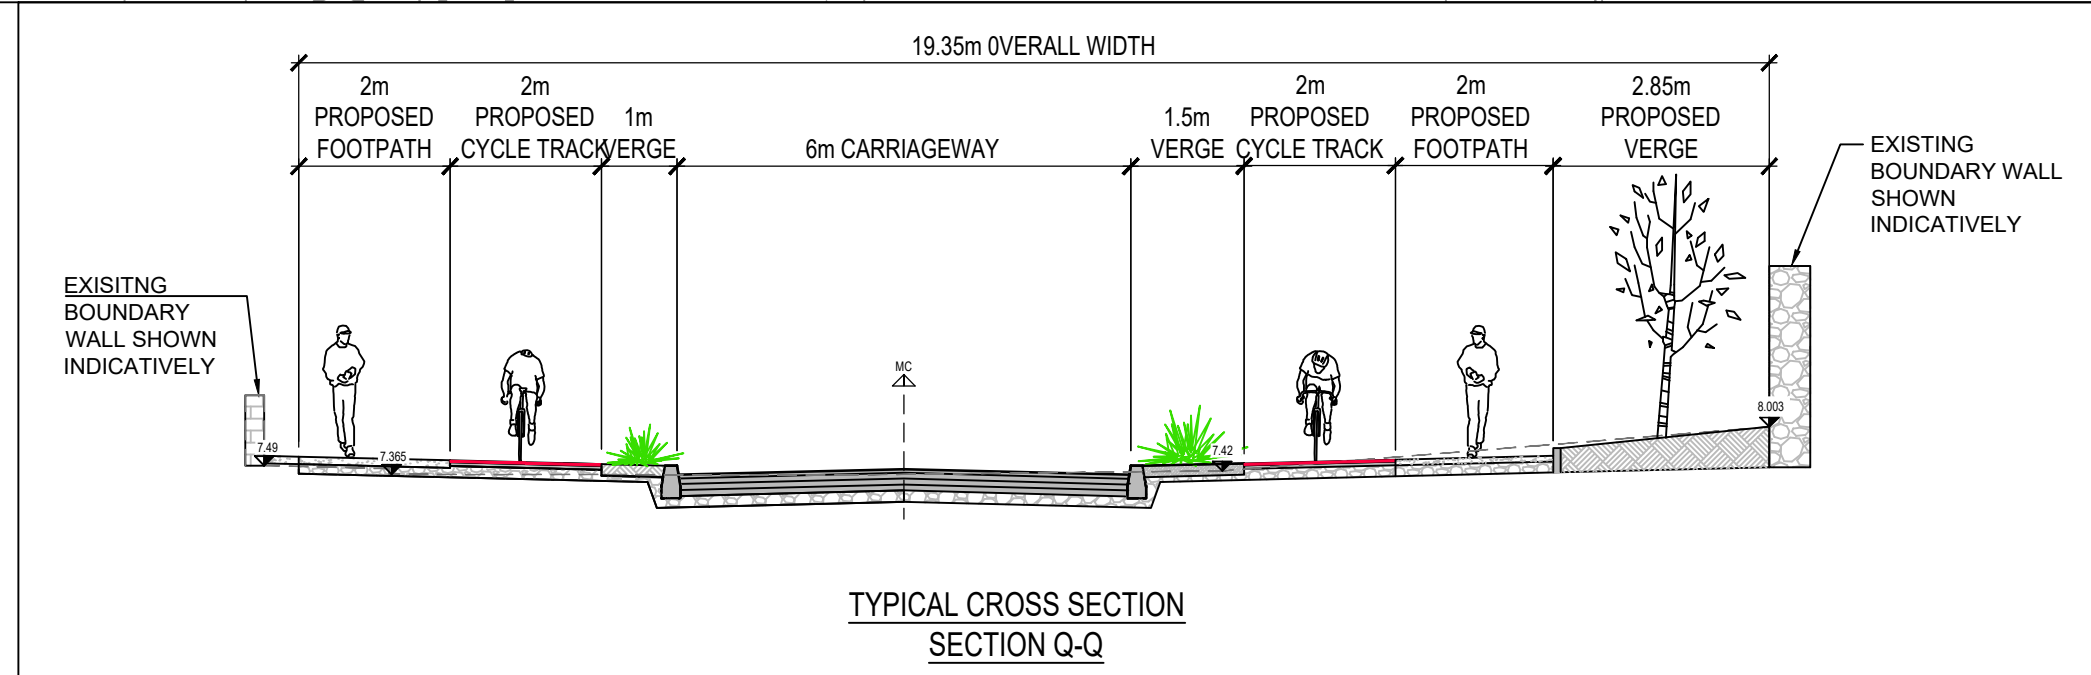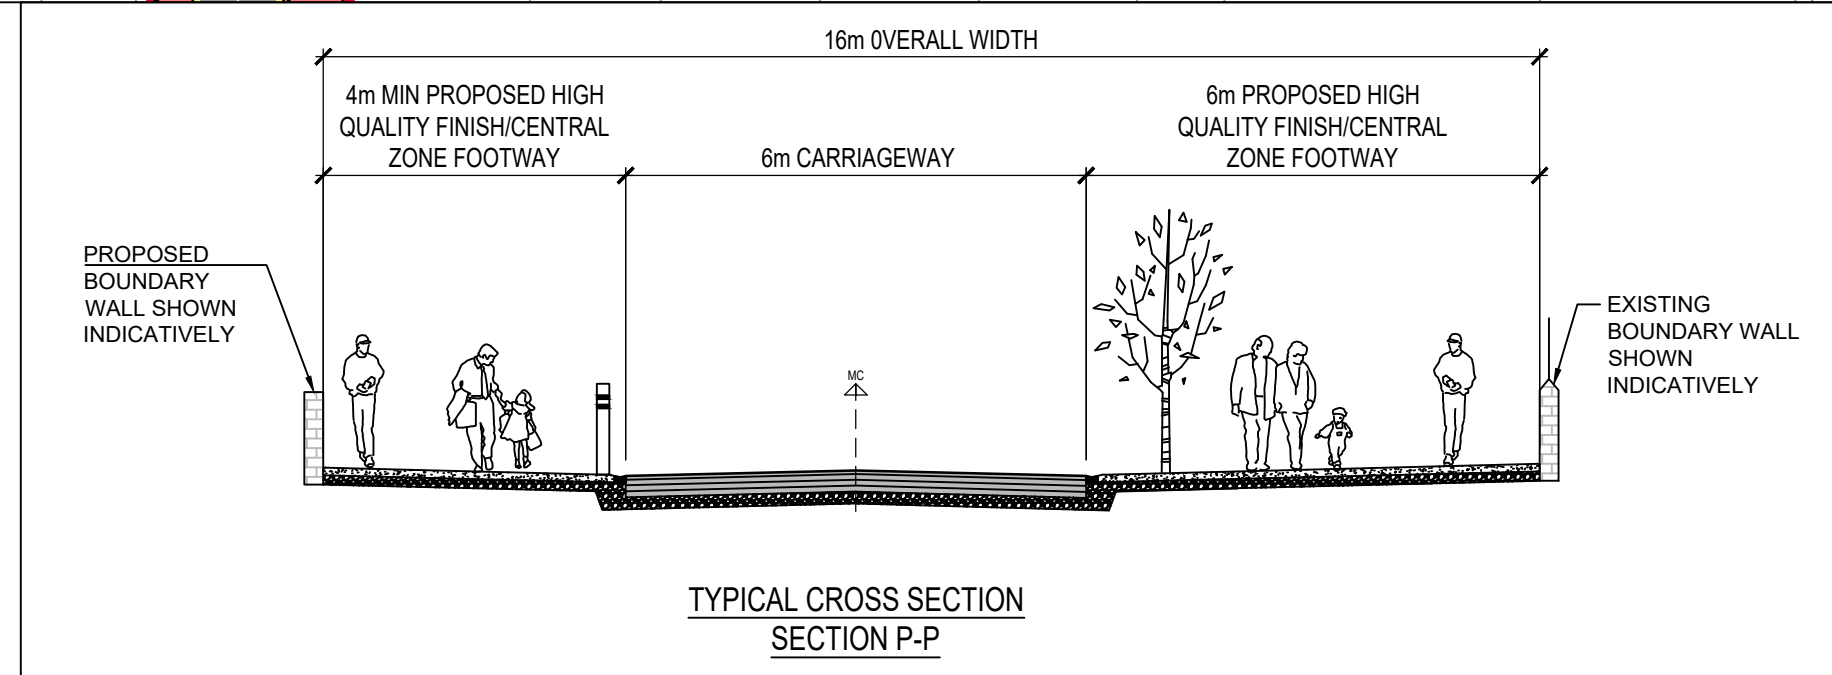

© ORDNANCE SURVEY IRELAND LICENSE NR. AR 0082520. ORDNANCE SURVEY IRELAND & GOVERNMENT OF IRELAND.

ATKINS NOT TO BE HELD LIABLE FOR THE USE OF THIS DATA ON ANY PROJECT OTHER THAN CARRIGTWOHILL URDF INITIATIVE.

C	FINAL ISSUE	FMD 06/22	JOC	RAN	
B	UPDATED FOR PART 8 MODIFICATIONS	FMD 06/22	JOC	RAN	
A	ISSUED FOR PART 8 PLANNING	FMD 07/21	JOC	RAN	
-	ISSUED FOR PART 8 PLANNING	KL 06/21	JOC	RAN	
Rev	Description	By	Date	Chk'd	Auth

ATKINS

Member of the SNC-Lavalin Group

Atkins House, 150-155 Airside Business Park, Swords, Co. Dublin
Tel (+353) 01 810 8000 Fax (+353) 01 810 8001

Unit 2B, 2200 Cork Airport Business Park, Cork
Tel (+353) 021 429 0300 Fax (+353) 021 429 0360

2nd Floor Technology House Parkmore Technology Park, Galway
Tel (+353) 091 786 0550 Fax (+353) 091 779 830

Clients

CORK COUNTY COUNCIL


Project

CARRIGTWOHILL URDF INITIATIVE
PUBLIC REALM INFRASTRUCTURE BUNDLE


Title

MAIN STREET AND STATION ROAD
PUBLIC REALM WORKS
PROPOSED LAYOUT PLAN
SHEET 5 OF 9

Original Scale	Des/Drawn	Checked	JOC	Authorised	RAN
1:500	KL	Date 15/06/21	Date 15/06/21	Date 15/06/21	
Status	Drawing Number				Rev
P	5194601-HTR-PR-DR-0025				C

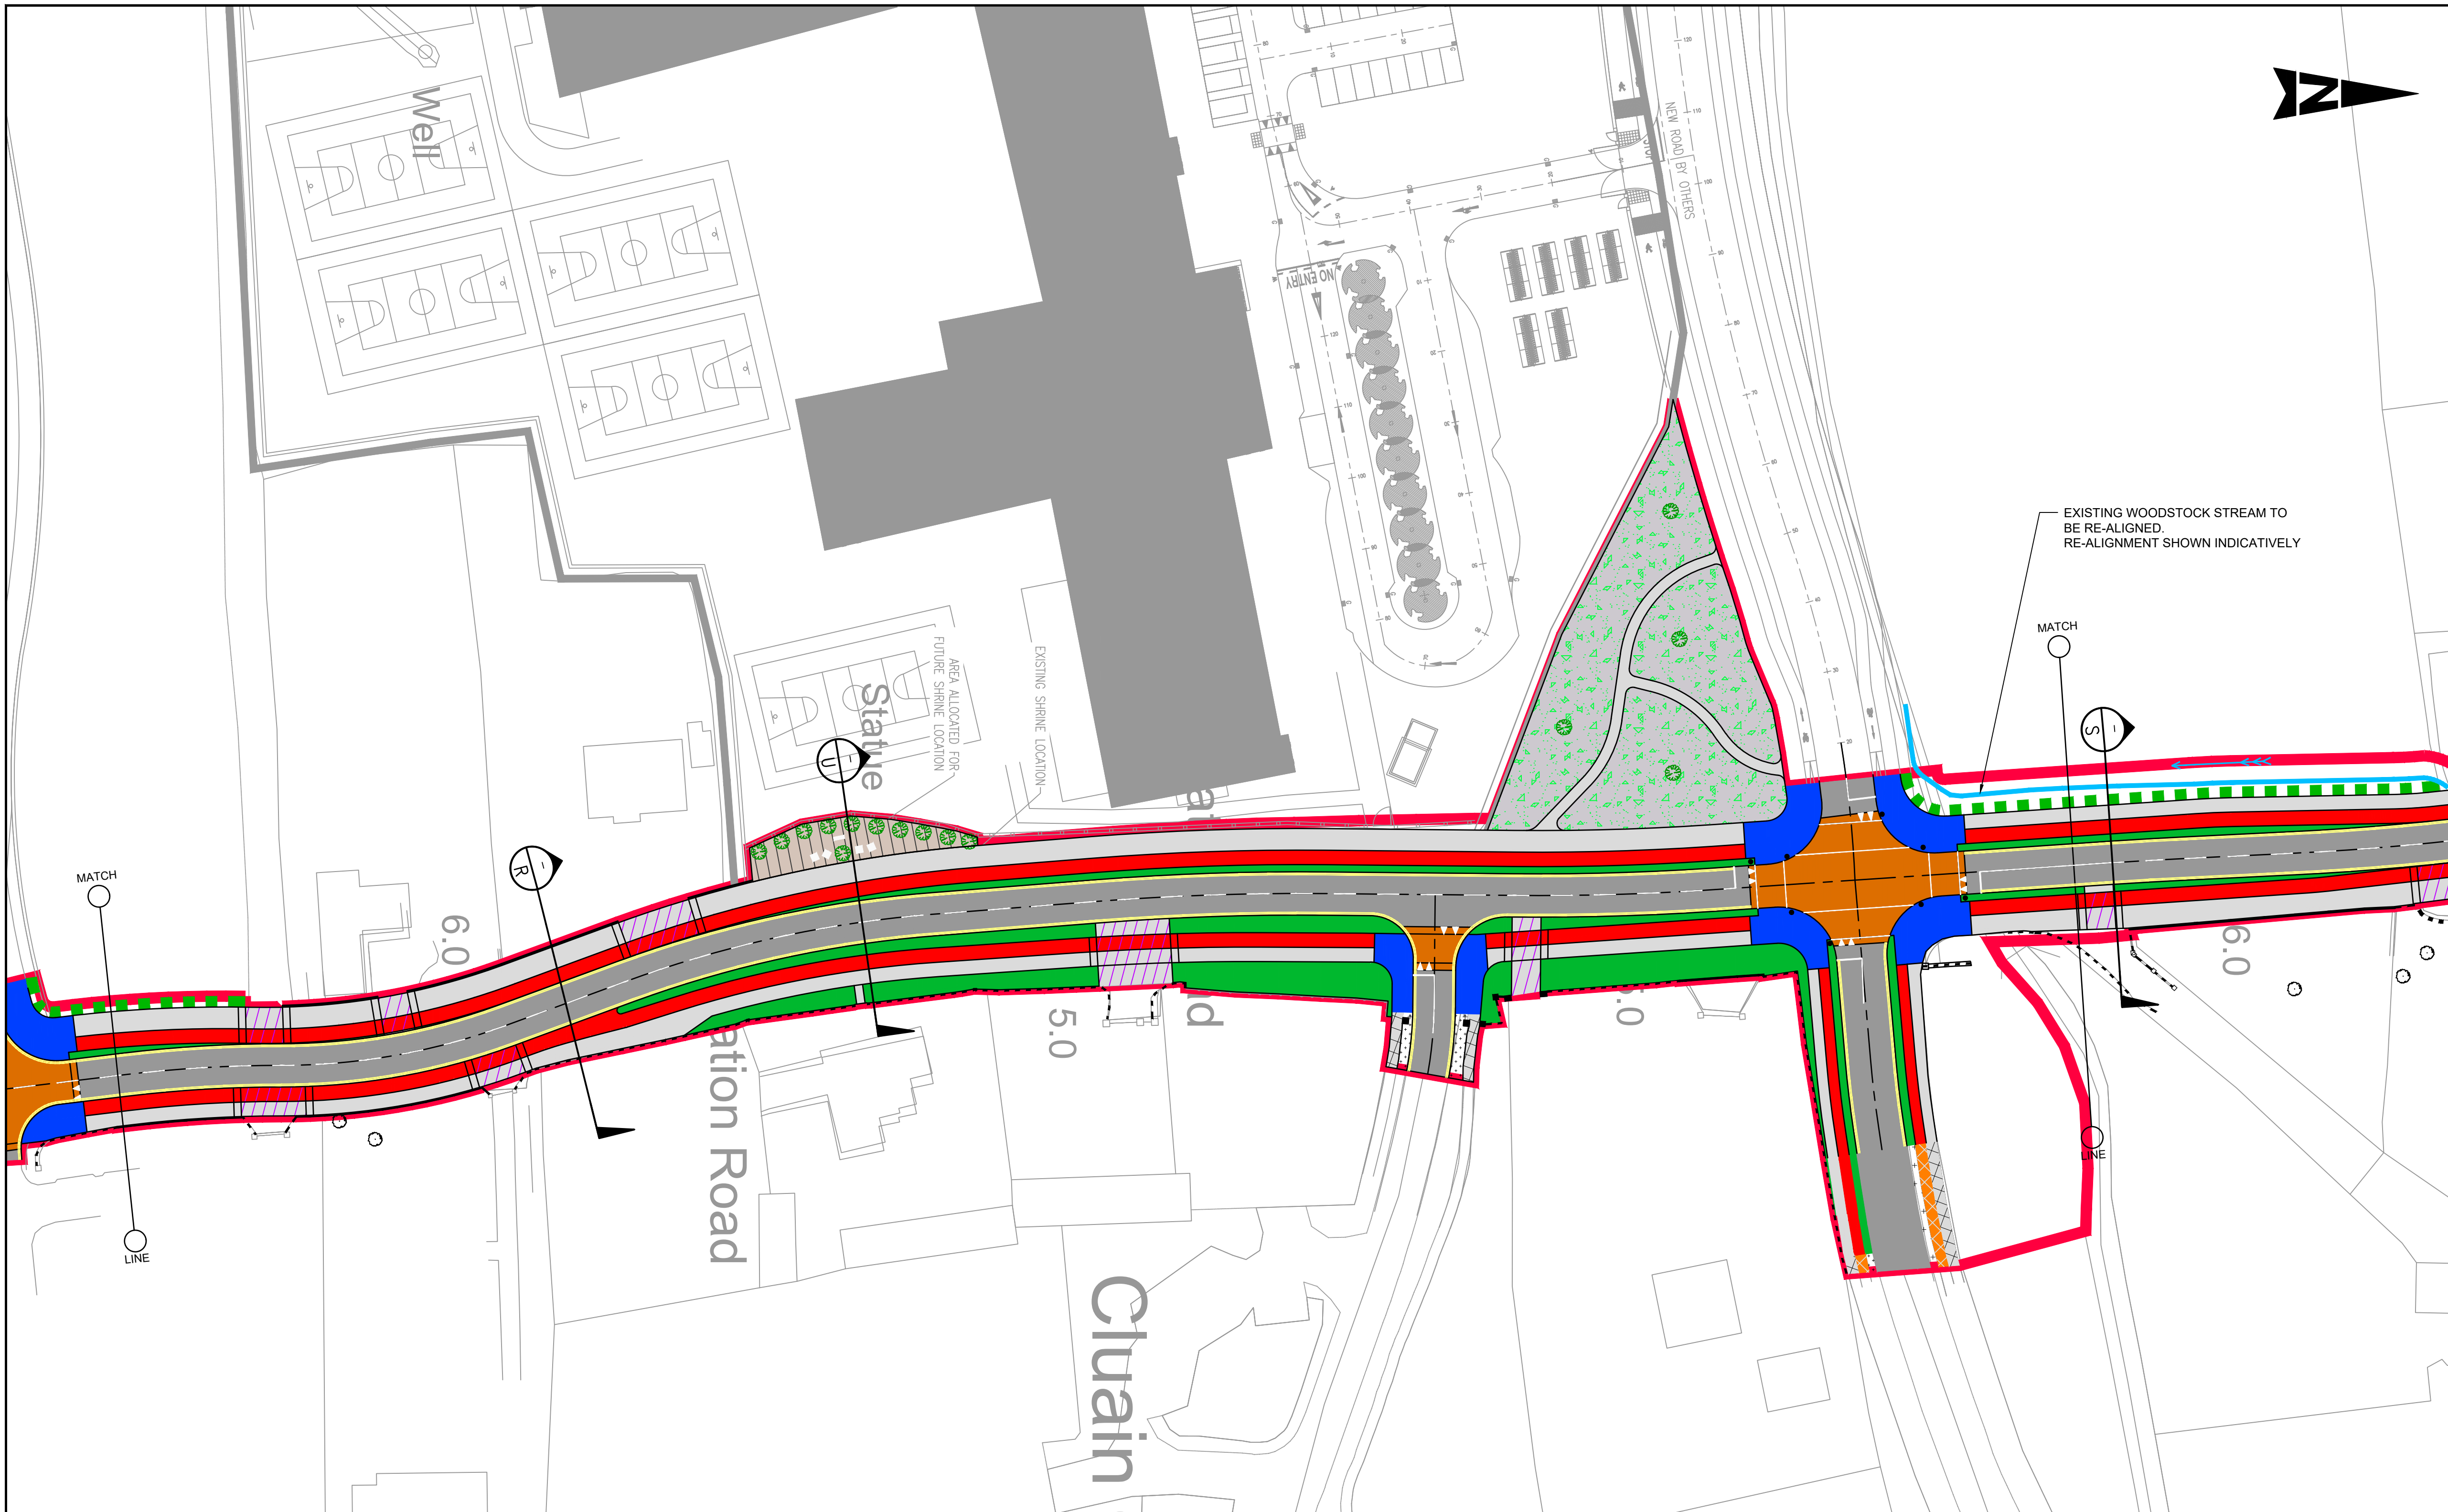

- GENERAL NOTES
1. ALL DIMENSIONS ARE IN MILLIMETRES UNLESS NOTED OTHERWISE
 2. ONLY WRITTEN DIMENSIONS SHALL BE USED. NO DIMENSIONS SHALL BE SCALED FROM THE DRAWINGS
 3. ALL LEVELS ARE IN METRES AND ARE TO MALIN HEAD DATUM
 4. ALL COORDINATES ARE IN METRES AND ARE TO IRISH TRANSVERSE MERCATOR
 5. DRAWINGS ARE TO BE READ IN CONJUNCTION WITH THE SPECIFICATION

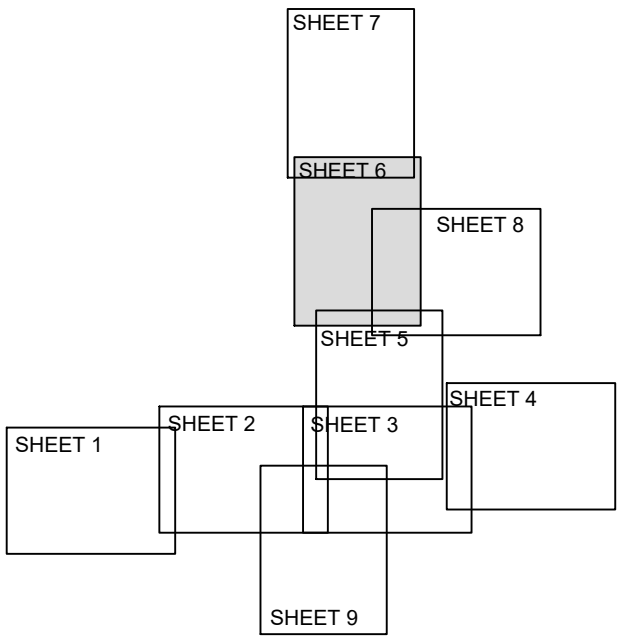


KEY PLAN

- LEGEND:
- PART 8 SITE BOUNDARY
 - CARRIAGEWAY - STANDARD ASPHALT SURFACING - EXISTING SURFACE TO BE MAINTAINED IF SUITABLE
 - PROPOSED CARRIAGEWAY - COLOURED ASPHALT SURFACING
 - PROPOSED SHARED CENTRAL SQUARE AREA - HIGH QUALITY FINISH
 - PROPOSED FOOTPATH
 - PROPOSED CYCLETRACK
 - PROPOSED SHARED FOOTPATH / CYCLE TRACK
 - HIGH QUALITY FINISH/ CENTRAL ZONE FOOTWAY
 - PROPOSED RAISED TABLE
 - PROPOSED PARKING BAY
 - PROPOSED VEHICULAR ENTRANCE
 - PROPOSED BICYCLE PARKING AREA
 - PROPOSED VERGE/ SOFT LANDSCAPED AREA
 - PROPOSED RE-LOCATED SHRINE AREA
 - RELOCATED BOUNDARY WALL
 - BURY'S BRIDGE CYCLEWAY - SHOWN INDICATIVELY ONLY TO BE PROVIDED AS PART OF A SEPARATE PROJECT
 - PROPOSED FENCE
 - PROPOSED TRAFFIC SIGNAL POST
 - PROPOSED BOLLARDS
 - PROPOSED TREE
 - PROPOSED HEDGEROW
 - PROPOSED WILD PLANTING
 - EXISTING VEHICULAR ENTRANCE
 - EXISTING FOOTPATH
 - EXISTING VERGE/ PLANTING
 - EXISTING WALL
 - EXISTING TREE


Purpose ISSUED FOR PLANNING

Title MAIN STREET AND STATION ROAD
PUBLIC REALM WORKS
LAYOUT PLAN
SHEET 6 OF 9

Original Scale	1:500	Des/Drawn	KL	Checked	JOC	Authorised	RAN
Date	15/06/21	Date	15/06/21	Date	15/06/21	Date	15/06/21
Status	P	Drawing Number	5194601-HTR-PR-DR-0026	Rev	C		

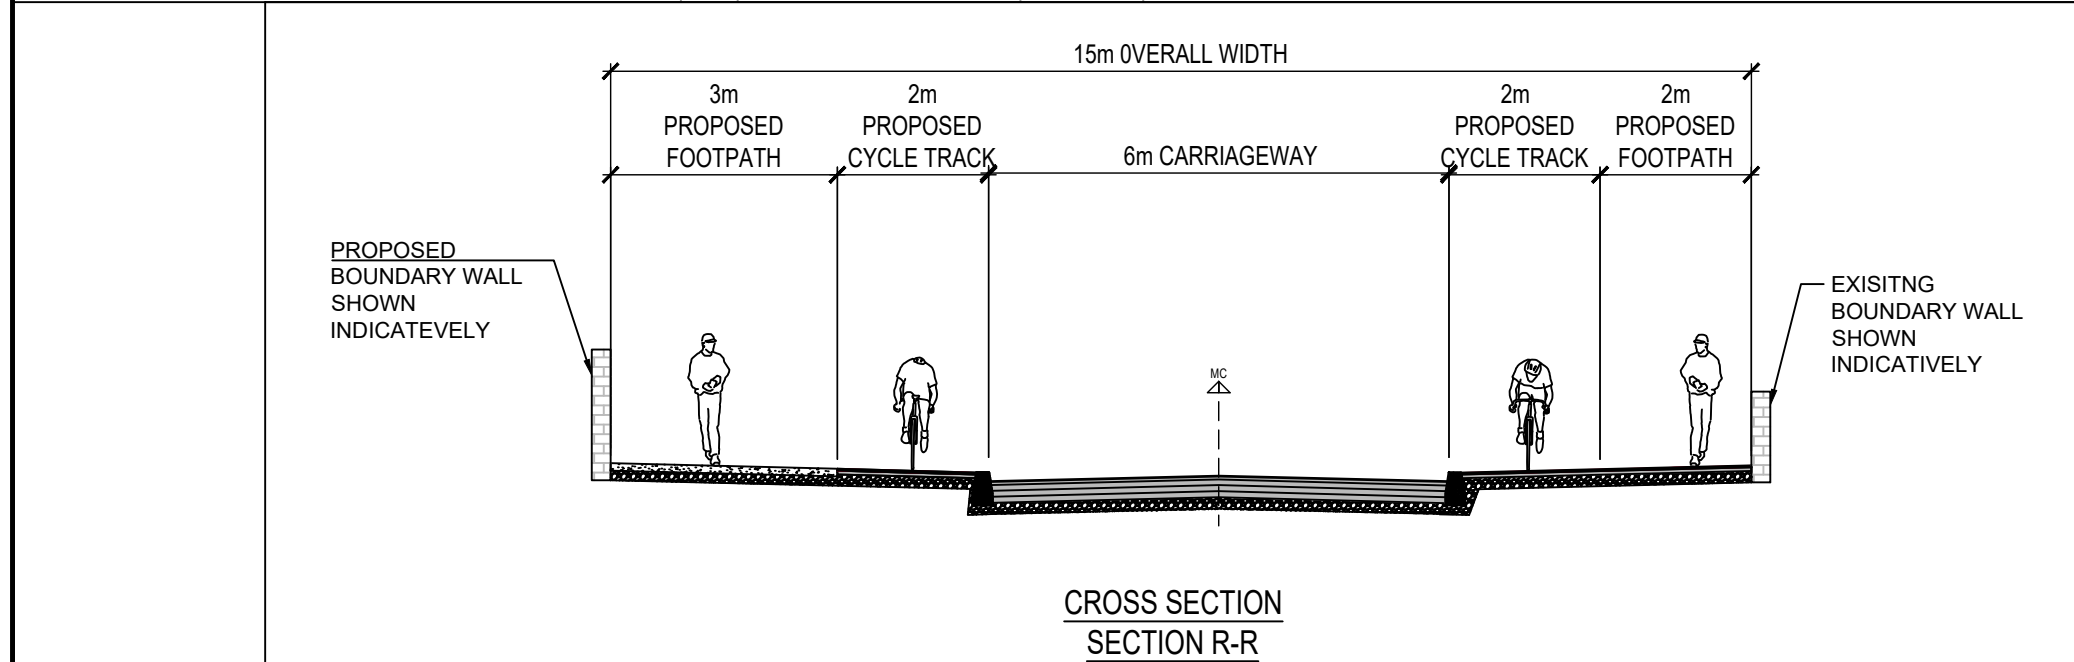

CROSS SECTION
SECTION R-R

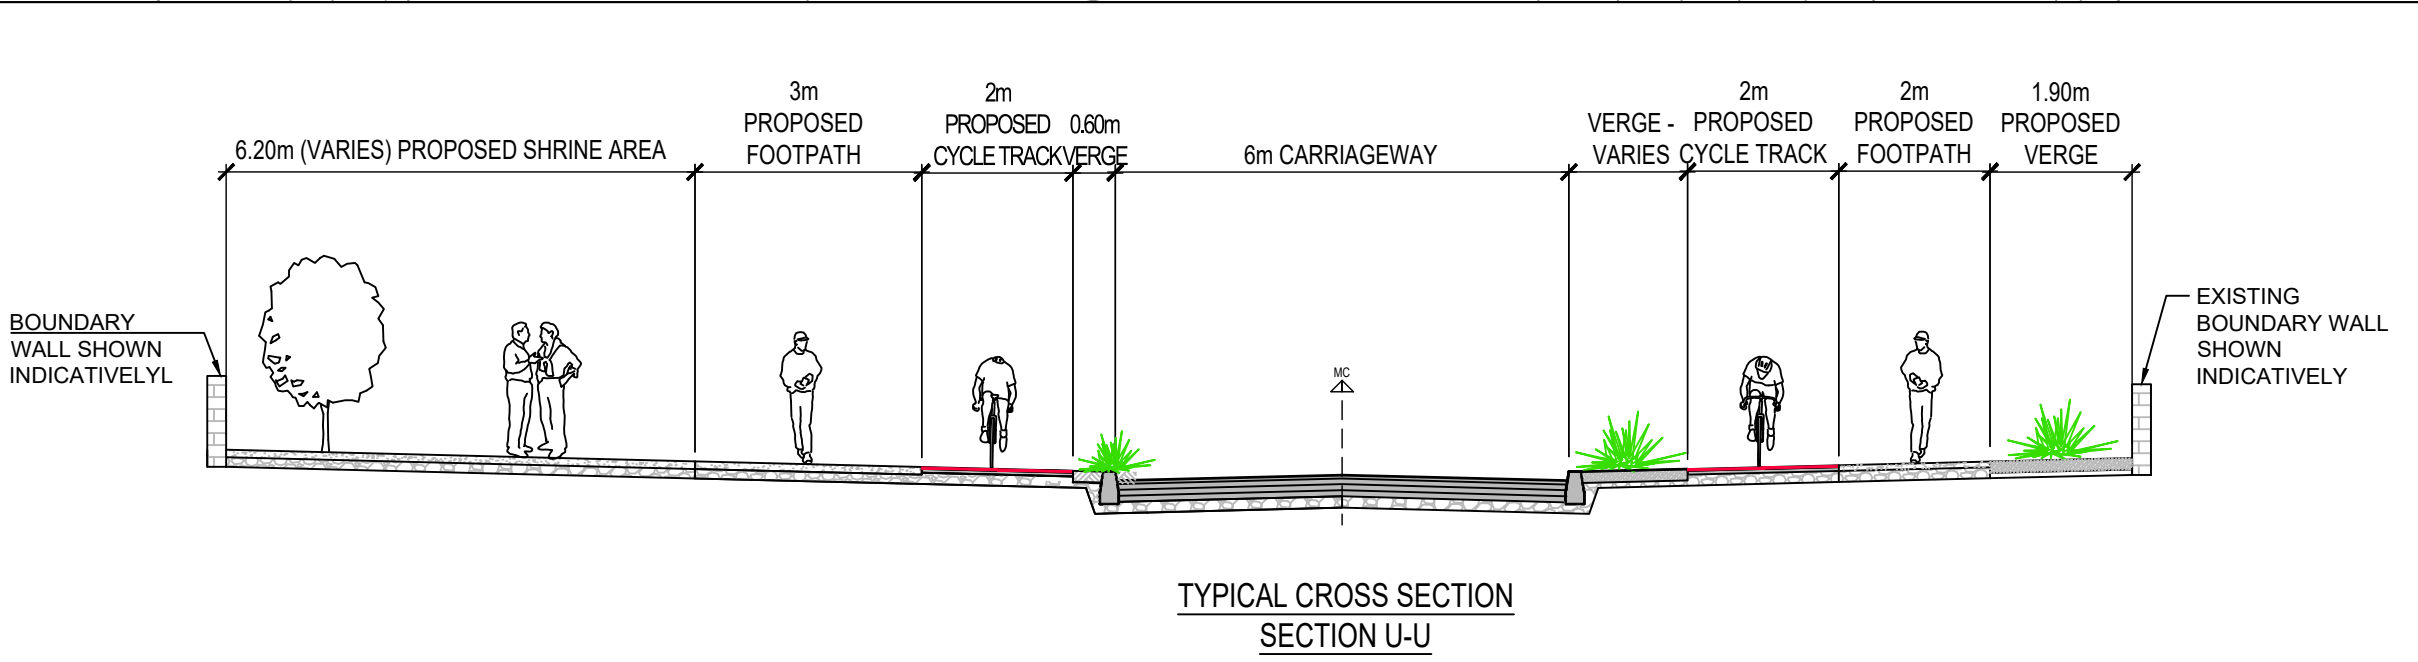

TYPICAL CROSS SECTION
SECTION U-U

© ORDNANCE SURVEY IRELAND LICENSE NR. AR 0082520. ORDNANCE SURVEY IRELAND & GOVERNMENT OF IRELAND.
ATKINS NOT TO BE HELD LIABLE FOR THE USE OF THIS DATA ON ANY PROJECT OTHER THAN CARRIGTWOHILL URDF INITIATIVE.



C	FINAL ISSUE	FMD	06/22	JOC	RAN
B	UPDATED FOR PART 8 MODIFICATIONS	FMD	06/22	JOC	RAN
A	ISSUED FOR PART 8 PLANNING	FMD	07/21	JOC	RAN
-	ISSUED FOR PART 8 PLANNING	KL	06/21	JOC	RAN
Rev	Description	By	Date	Chk'd	Auth

ATKINS
Member of the SNC-Lavalin Group


Atkins House, 150-155 Airside Business Park, Swords, Co. Dublin
Tel: (+353) 01 810 8000 Fax: (+353) 01 810 8001

Unit 2B, 2200 Cork Airport Business Park, Cork
Tel: (+353) 021 429 0300 Fax: (+353) 021 429 0360


2nd Floor Technology House Parkmore Technology Park, Galway
Tel: (+353) 091 786 050 Fax: (+353) 091 779 830

Clients
CORK COUNTY COUNCIL

Project
**CARRIGTWOHILL URDF INITIATIVE
PUBLIC REALM INFRASTRUCTURE BUNDLE**

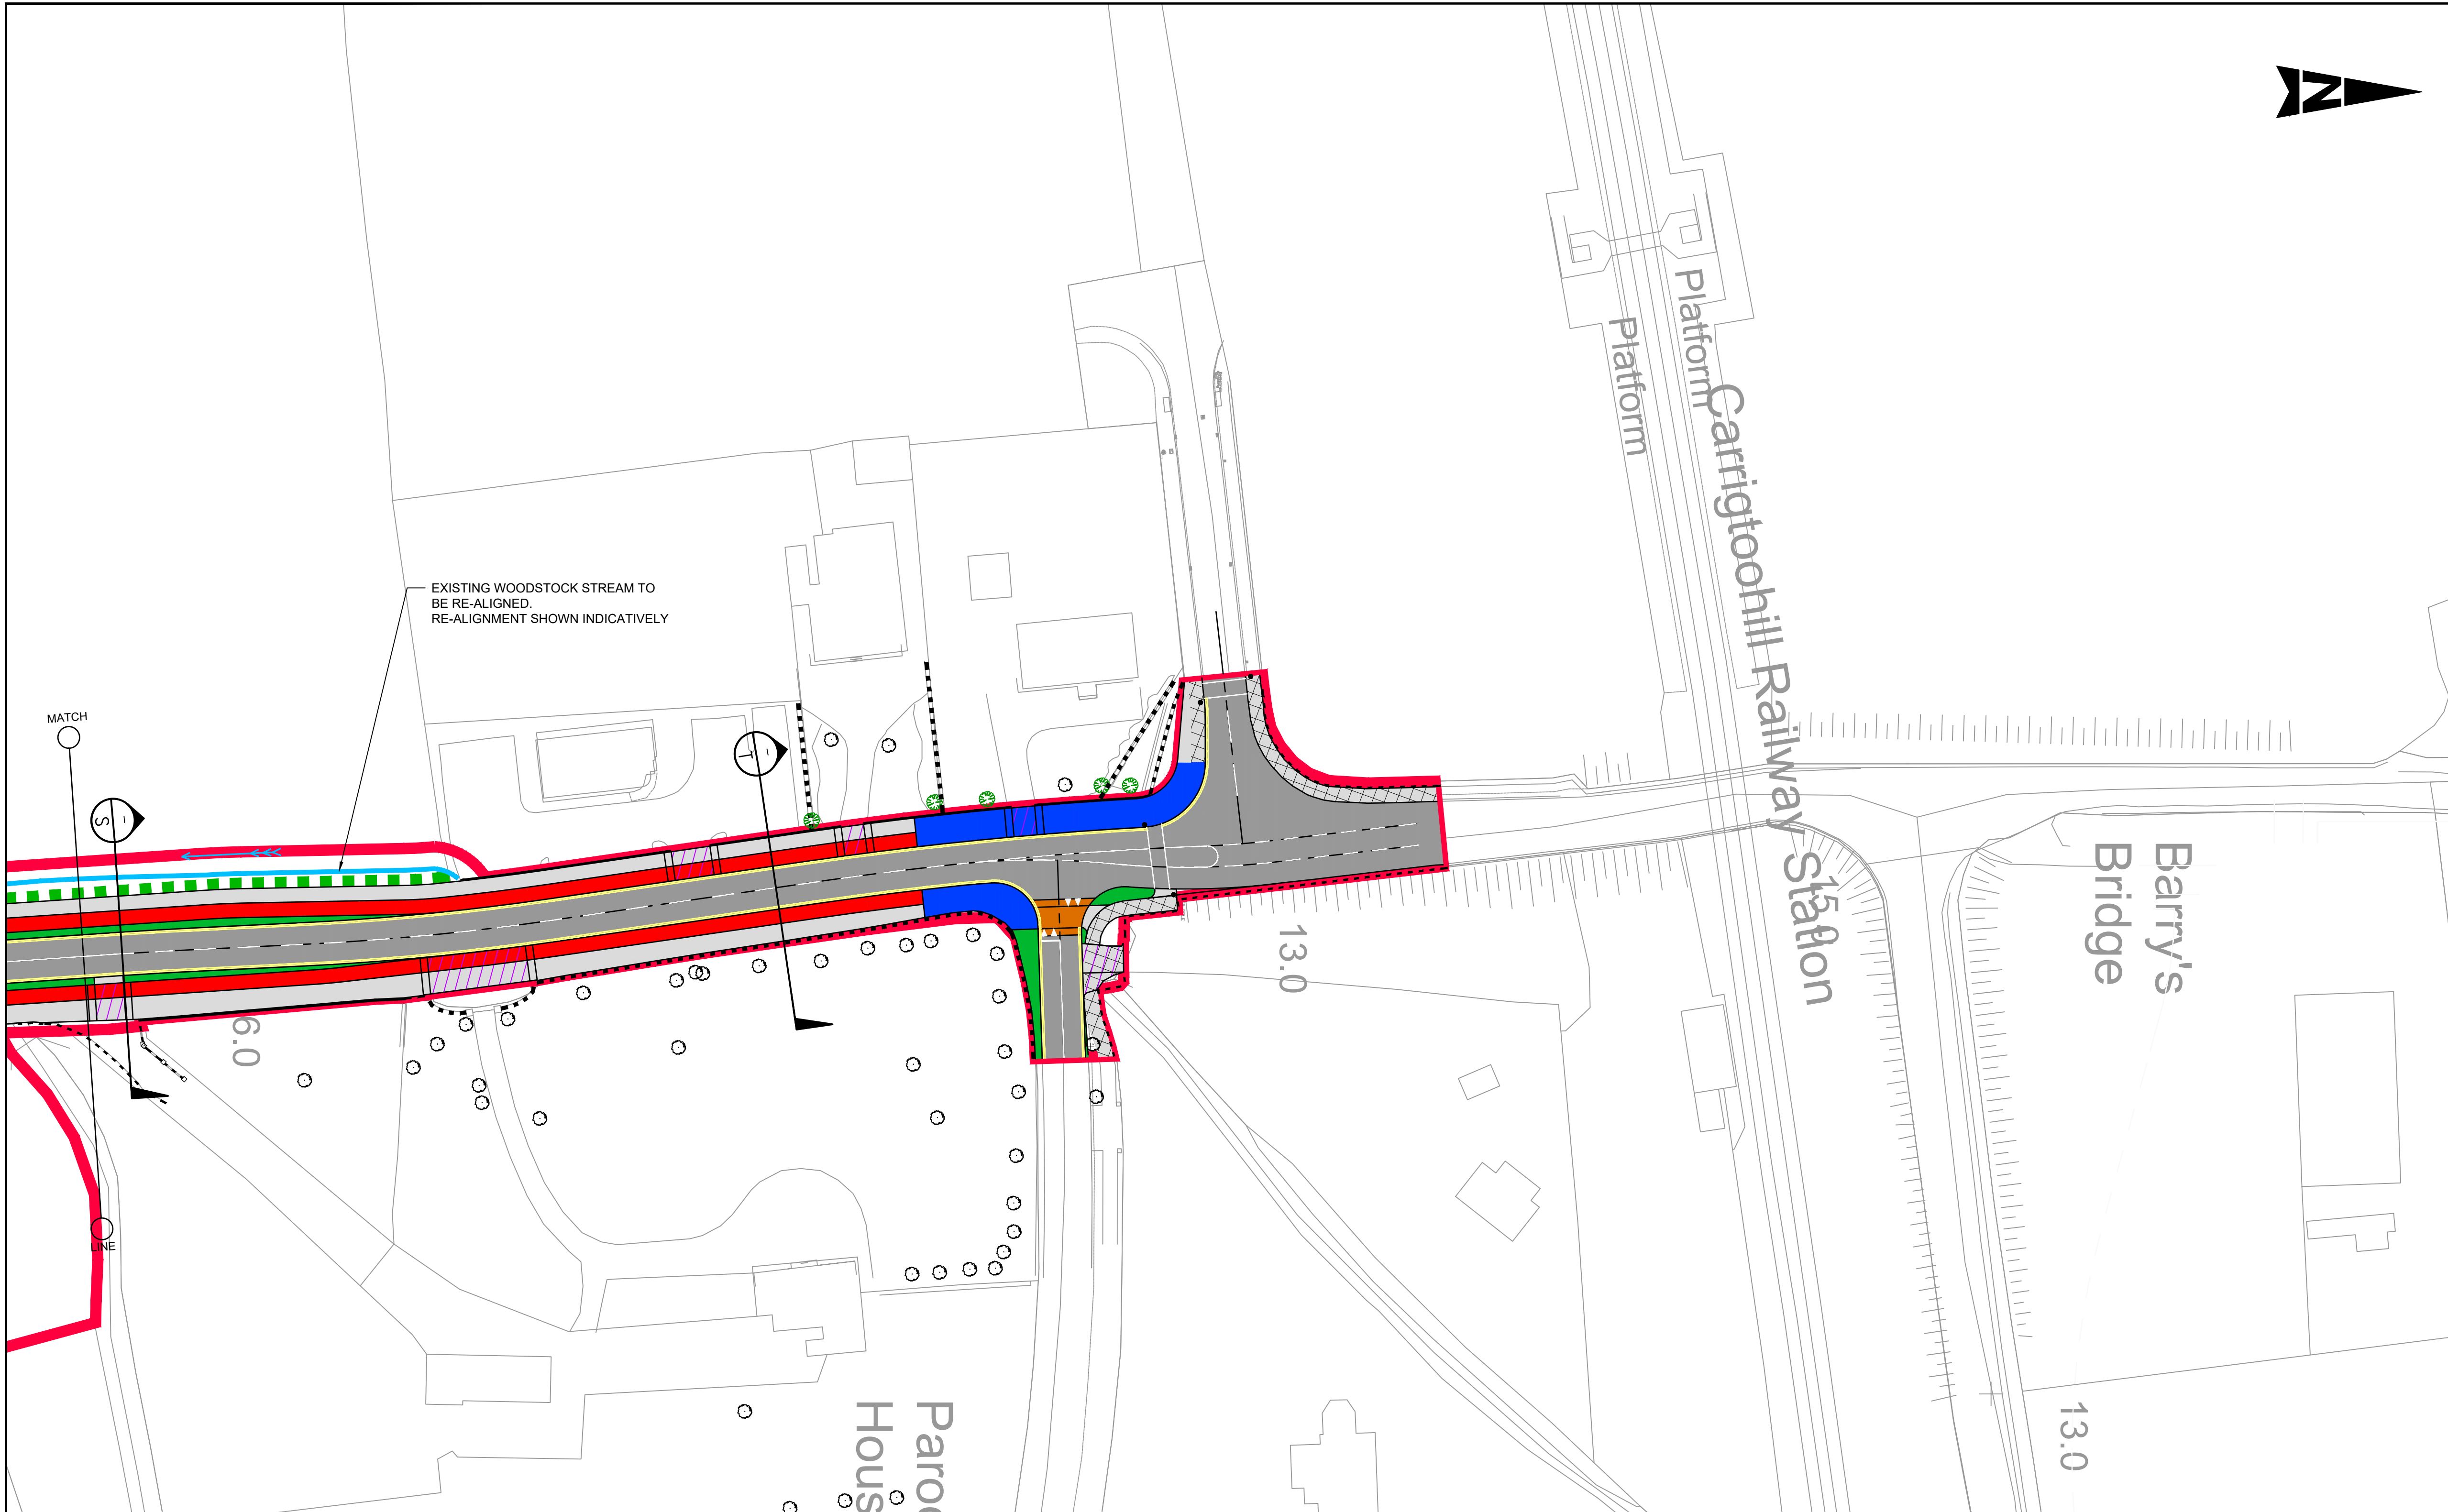


- GENERAL NOTES
1. ALL DIMENSIONS ARE IN MILLIMETRES UNLESS NOTED OTHERWISE
 2. ONLY WRITTEN DIMENSIONS SHALL BE USED. NO DIMENSIONS SHALL BE SCALED FROM THE DRAWINGS
 3. ALL LEVELS ARE IN METRES AND ARE TO MALIN HEAD DATUM
 4. ALL COORDINATES ARE IN METRES AND ARE TO IRISH TRANSVERSE MERCATOR
 5. DRAWINGS ARE TO BE READ IN CONJUNCTION WITH THE SPECIFICATION

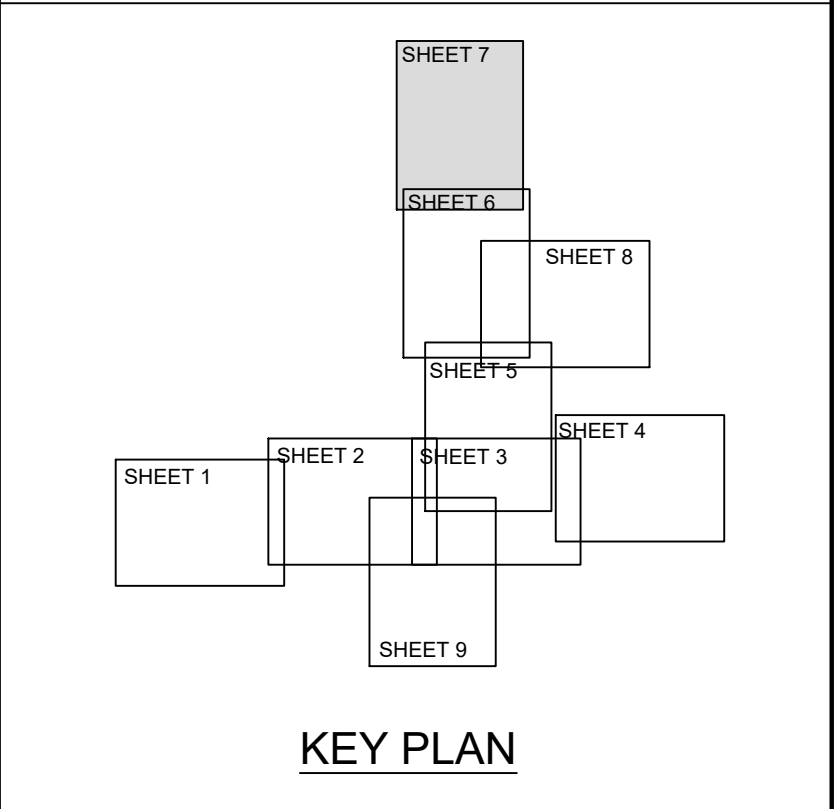


- LEGEND:
- PART 8 SITE BOUNDARY
 - CARRIAGEWAY - STANDARD ASPHALT SURFACING - EXISTING SURFACE TO BE MAINTAINED IF SUITABLE
 - PROPOSED CARRIAGEWAY - COLOURED ASPHALT SURFACING
 - PROPOSED SHARED CENTRAL SQUARE AREA - HIGH QUALITY FINISH
 - PROPOSED FOOTPATH
 - PROPOSED CYCLETRACK
 - PROPOSED SHARED FOOTPATH / CYCLE TRACK
 - HIGH QUALITY FINISH/ CENTRAL ZONE FOOTWAY
 - PROPOSED RAISED TABLE
 - PROPOSED PARKING BAY
 - PROPOSED VEHICULAR ENTRANCE
 - PROPOSED BICYCLE PARKING AREA
 - PROPOSED VERGE/ SOFT LANDSCAPED AREA
 - PROPOSED RE-LOCATED SHRINE AREA
 - RELOCATED BOUNDARY WALL
 - BURY'S BRIDGE CYCLEWAY - SHOWN INDICATIVELY ONLY TO BE PROVIDED AS PART OF A SEPARATE PROJECT
 - PROPOSED FENCE
 - PROPOSED TRAFFIC SIGNAL POST
 - PROPOSED BOLLARDS
 - PROPOSED TREE
 - PROPOSED HEDGEROW
 - PROPOSED WILD PLANTING
 - EXISTING VEHICULAR ENTRANCE
 - EXISTING FOOTPATH
 - EXISTING VERGE/ PLANTING
 - EXISTING WALL
 - EXISTING TREE

Purpose		ISSUED FOR PLANNING			
Title MAIN STREET AND STATION ROAD PUBLIC REALM WORKS PROPOSED LAYOUT PLAN SHEET 7 OF 9					
Original Scale 1:500	Des/Drawn KL	Checked JOC	Authorised RAN		
	Date 15/06/21	Date 15/06/21	Date 15/06/21		
Status P	Drawing Number 5194601-HTR-PR-DR-0027			Rev C	

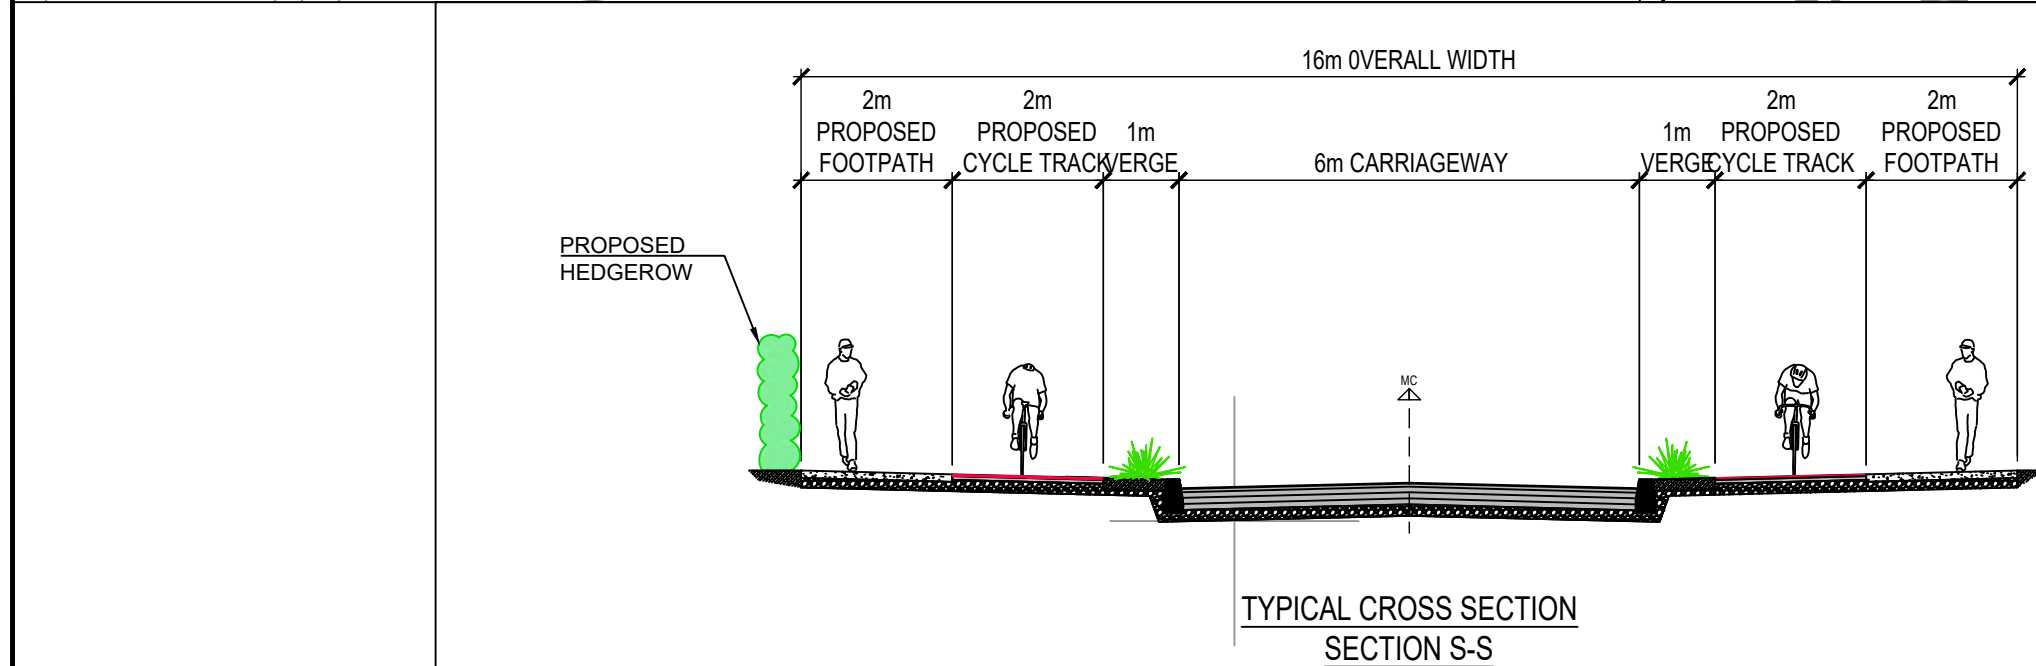

TYPICAL CROSS SECTION
SECTION S-S

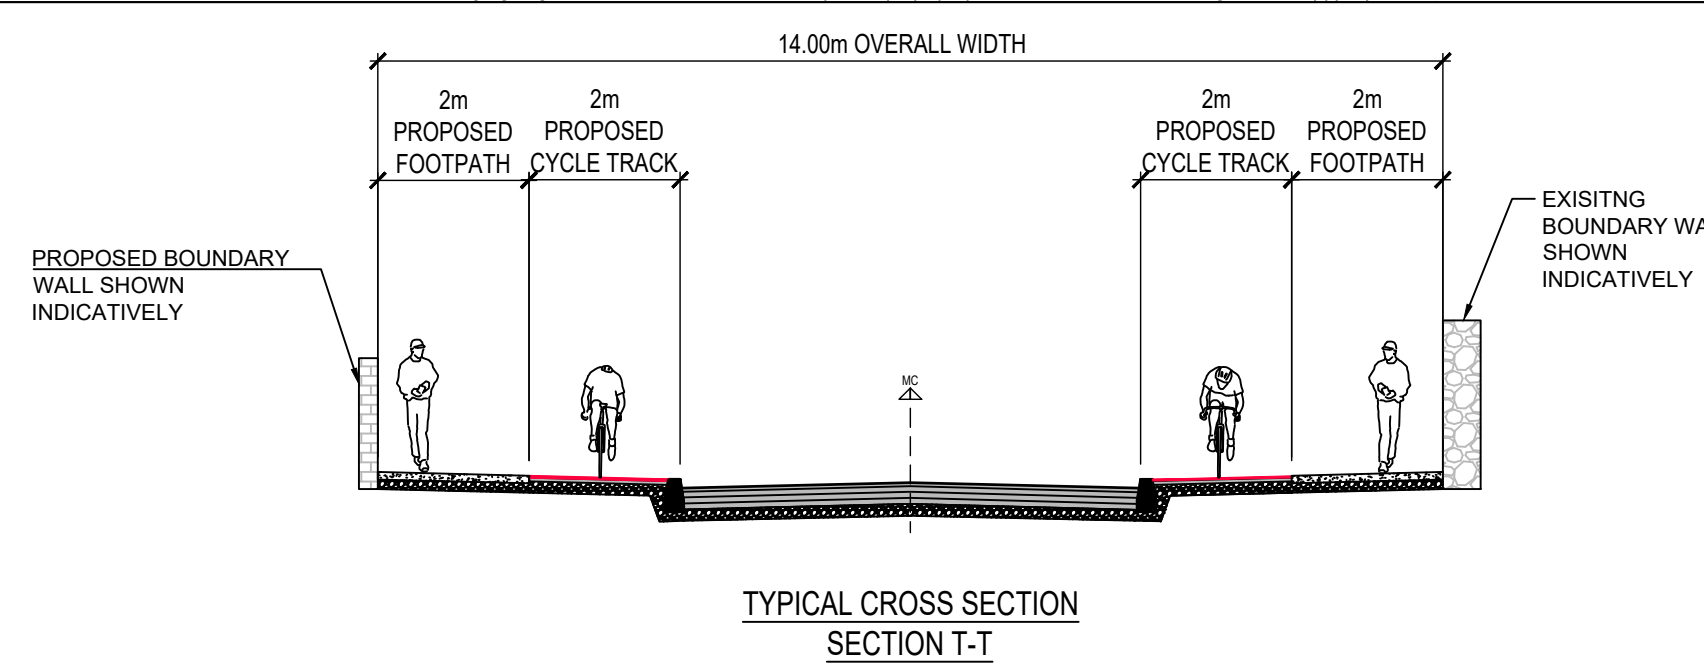

TYPICAL CROSS SECTION
SECTION T-T

© ORDNANCE SURVEY IRELAND LICENSE NR. AR 0082520. ORDNANCE SURVEY IRELAND & GOVERNMENT OF IRELAND.

ATKINS NOT TO BE HELD LIABLE FOR THE USE OF THIS DATA ON ANY PROJECT OTHER THAN CARRIGTWOHILL URDF INITIATIVE.



C	FINAL ISSUE	FMD	06/22	JOC	RAN
B	UPDATED FOR PART 8 MODIFICATIONS	FMD	06/22	JOC	RAN
A	ISSUED FOR PART 8 PLANNING	FMD	07/21	JOC	RAN
-	ISSUED FOR PART 8 PLANNING	KL	06/21	JOC	RAN
Rev	Description	By	Date	Chk'd	Auth


ATKINS
Member of the SNC-Lavalin Group

Atkins House, 150-155 Airside Business Park, Swords, Co. Dublin
Tel: (+353) 01 810 8000 Fax: (+353) 01 810 8001


Unit 2B, 2200 Cork Airport Business Park, Cork
Tel: (+353) 021 429 0300 Fax: (+353) 021 429 0360

2nd Floor Technology House Parkmore Technology Park, Galway
Tel: (+353) 091 786 0550 Fax: (+353) 091 779 830

Clients		CORK COUNTY COUNCIL	
Project		CARRIGTWOHILL URDF INITIATIVE PUBLIC REALM INFRASTRUCTURE BUNDLE	

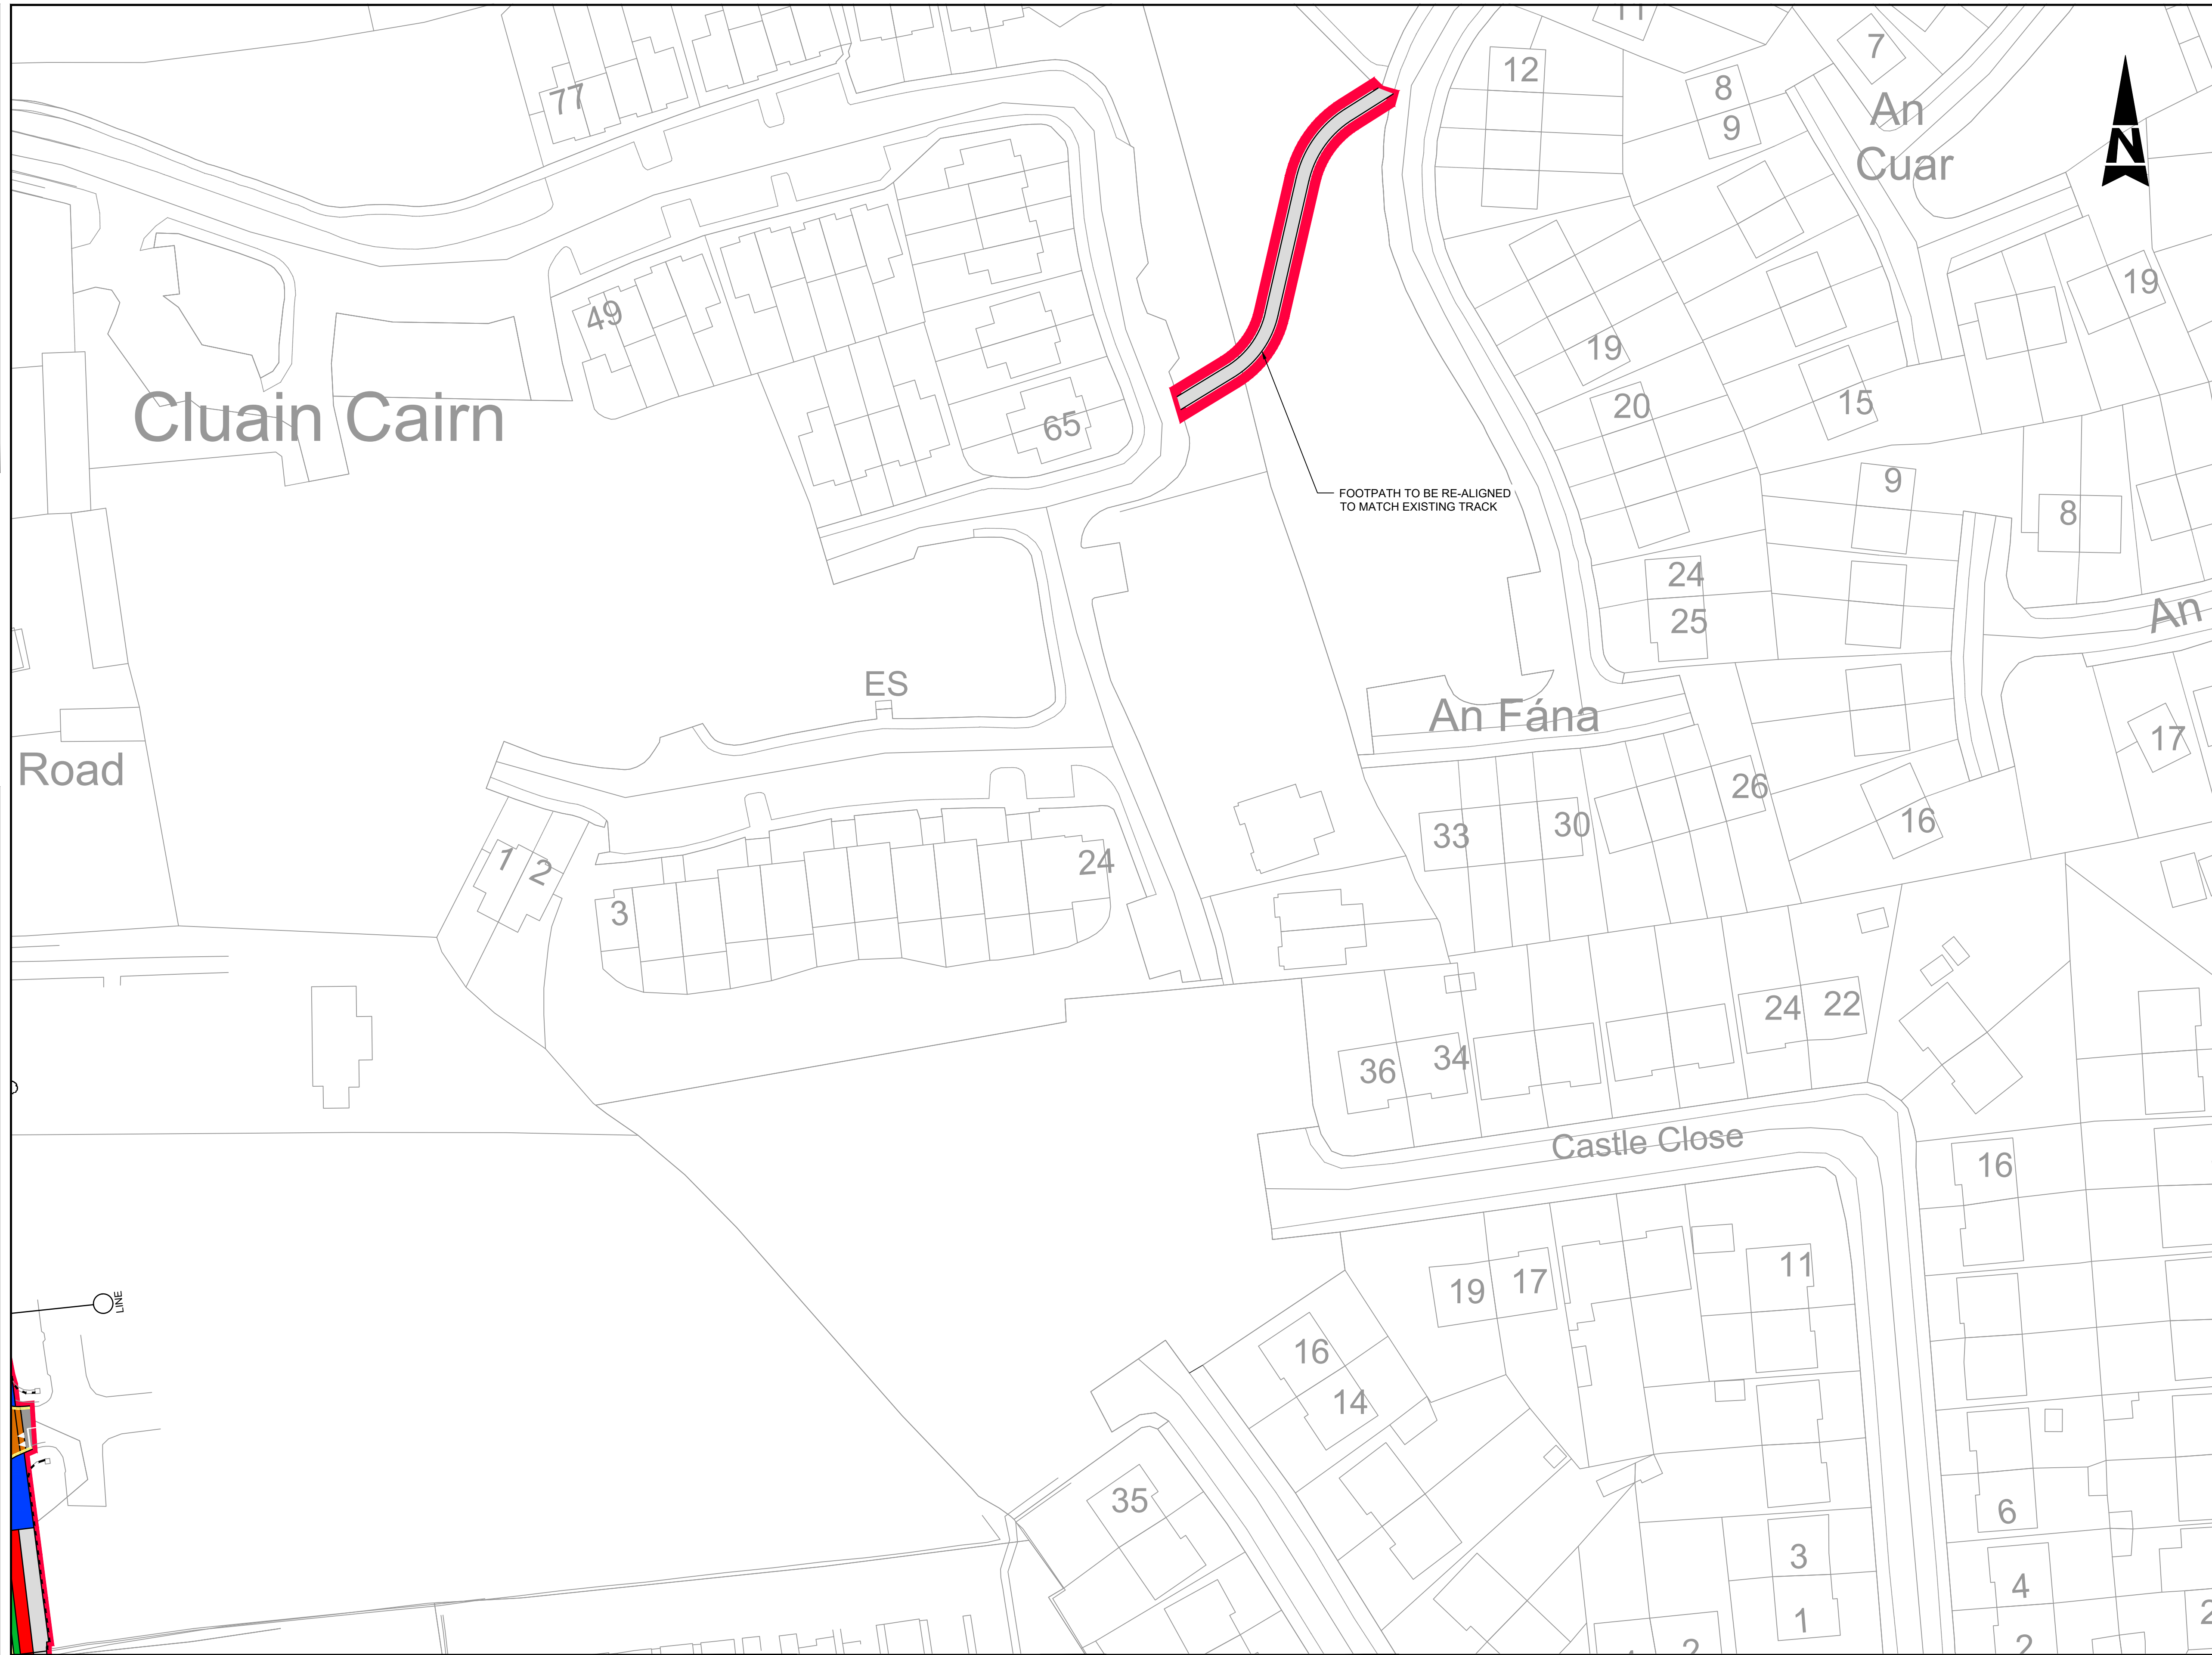

- GENERAL NOTES
1. ALL DIMENSIONS ARE IN MILLIMETRES UNLESS NOTED OTHERWISE
 2. ONLY WRITTEN DIMENSIONS SHALL BE USED. NO DIMENSIONS SHALL BE SCALED FROM THE DRAWINGS
 3. ALL LEVELS ARE IN METRES AND ARE TO MALIN HEAD DATUM
 4. ALL COORDINATES ARE IN METRES AND ARE TO IRISH TRANSVERSE MERCATOR
 5. DRAWINGS ARE TO BE READ IN CONJUNCTION WITH THE SPECIFICATION

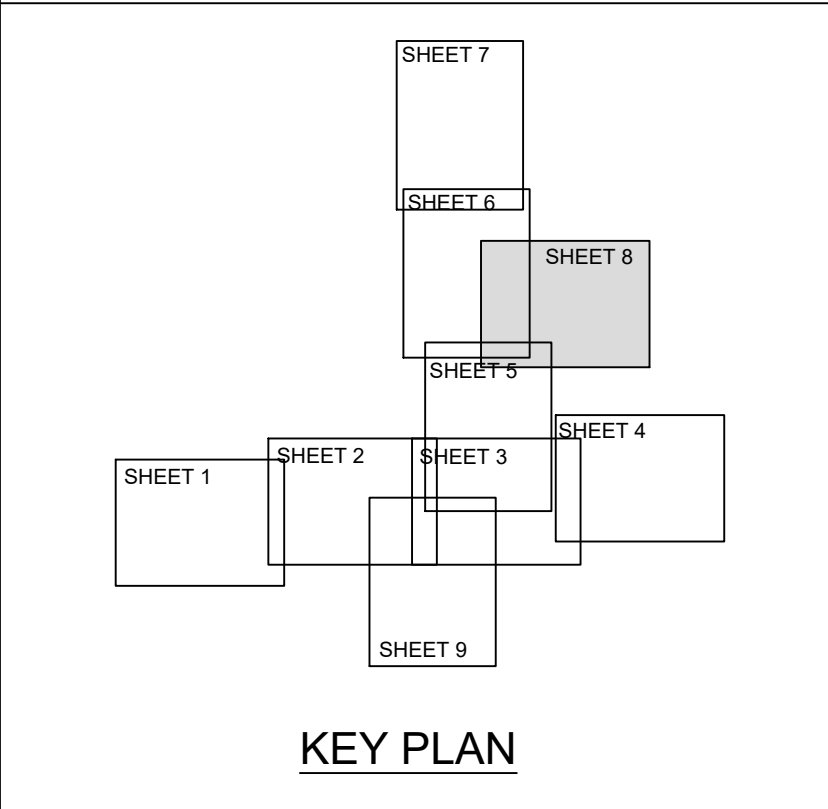

- LEGEND:
- PART 8 SITE BOUNDARY
 - CARRIAGEWAY - STANDARD ASPHALT SURFACING - EXISTING SURFACE TO BE MAINTAINED IF SUITABLE
 - PROPOSED CARRIAGEWAY - COLOURED ASPHALT SURFACING
 - PROPOSED SHARED CENTRAL SQUARE AREA - HIGH QUALITY FINISH
 - PROPOSED FOOTPATH
 - PROPOSED CYCLETRACK
 - PROPOSED SHARED FOOTPATH / CYCLE TRACK
 - HIGH QUALITY FINISH/ CENTRAL ZONE FOOTWAY
 - PROPOSED RAISED TABLE
 - PROPOSED PARKING BAY
 - PROPOSED VEHICULAR ENTRANCE
 - PROPOSED BICYCLE PARKING AREA
 - PROPOSED VERGE/ SOFT LANDSCAPED AREA
 - PROPOSED RE-LOCATED SHRINE AREA
 - RELOCATED BOUNDARY WALL
 - BURY'S BRIDGE CYCLEWAY - SHOWN INDICATIVELY ONLY TO BE PROVIDED AS PART OF A SEPARATE PROJECT
 - PROPOSED FENCE
 - PROPOSED TRAFFIC SIGNAL POST
 - PROPOSED BOLLARDS
 - PROPOSED TREE
 - PROPOSED HEDGEROW
 - PROPOSED WILD PLANTING
 - EXISTING VEHICULAR ENTRANCE
 - EXISTING FOOTPATH
 - EXISTING VERGE/ PLANTING
 - EXISTING WALL
 - EXISTING TREE

© ORDNANCE SURVEY IRELAND LICENSE NR. AR 0082520. ORDNANCE SURVEY IRELAND & GOVERNMENT OF IRELAND.

ATKINS NOT TO BE HELD LIABLE FOR THE USE OF THIS DATA ON ANY PROJECT OTHER THAN CARRIGTWOHILL URDF INITIATIVE.



C	FINAL ISSUE	FMD	06/22	JOC	RAN
B	UPDATED FOR PART 8 MODIFICATIONS	FMD	06/22	JOC	RAN
A	ISSUED FOR PART 8 PLANNING	FMD	07/21	JOC	RAN
-	ISSUED FOR PART 8 PLANNING	KL	06/21	JOC	RAN
Rev	Description	By	Date	Chk'd	Auth

Member of the SNC-Lavalin Group


Atkins House, 150-155 Airside Business Park, Swords, Co. Dublin
Tel (+353) 01 810 8000 Fax (+353) 01 810 8001

Unit 2B, 2200 Cork Airport Business Park, Cork
Tel (+353) 021 429 0300 Fax (+353) 021 429 0360


2nd Floor Technology House Parkmore Technology Park, Galway
Tel (+353) 091 786 050 Fax (+353) 091 779 830

Clients	CORK COUNTY COUNCIL		
Project	CARRIGTWOHILL URDF INITIATIVE PUBLIC REALM INFRASTRUCTURE BUNDLE		

Purpose		ISSUED FOR PLANNING			
Title		MAIN STREET AND STATION ROAD PUBLIC REALM WORKS PROPOSED LAYOUT PLAN SHEET 8 OF 9			
Original Scale	1:500		Des/Drawn	Checked	Authorised
	Date 15/06/21		KL	JOC	RAN
Status	Drawing Number	Rev			
P	5194601-HTR-PR-DR-0028	C			


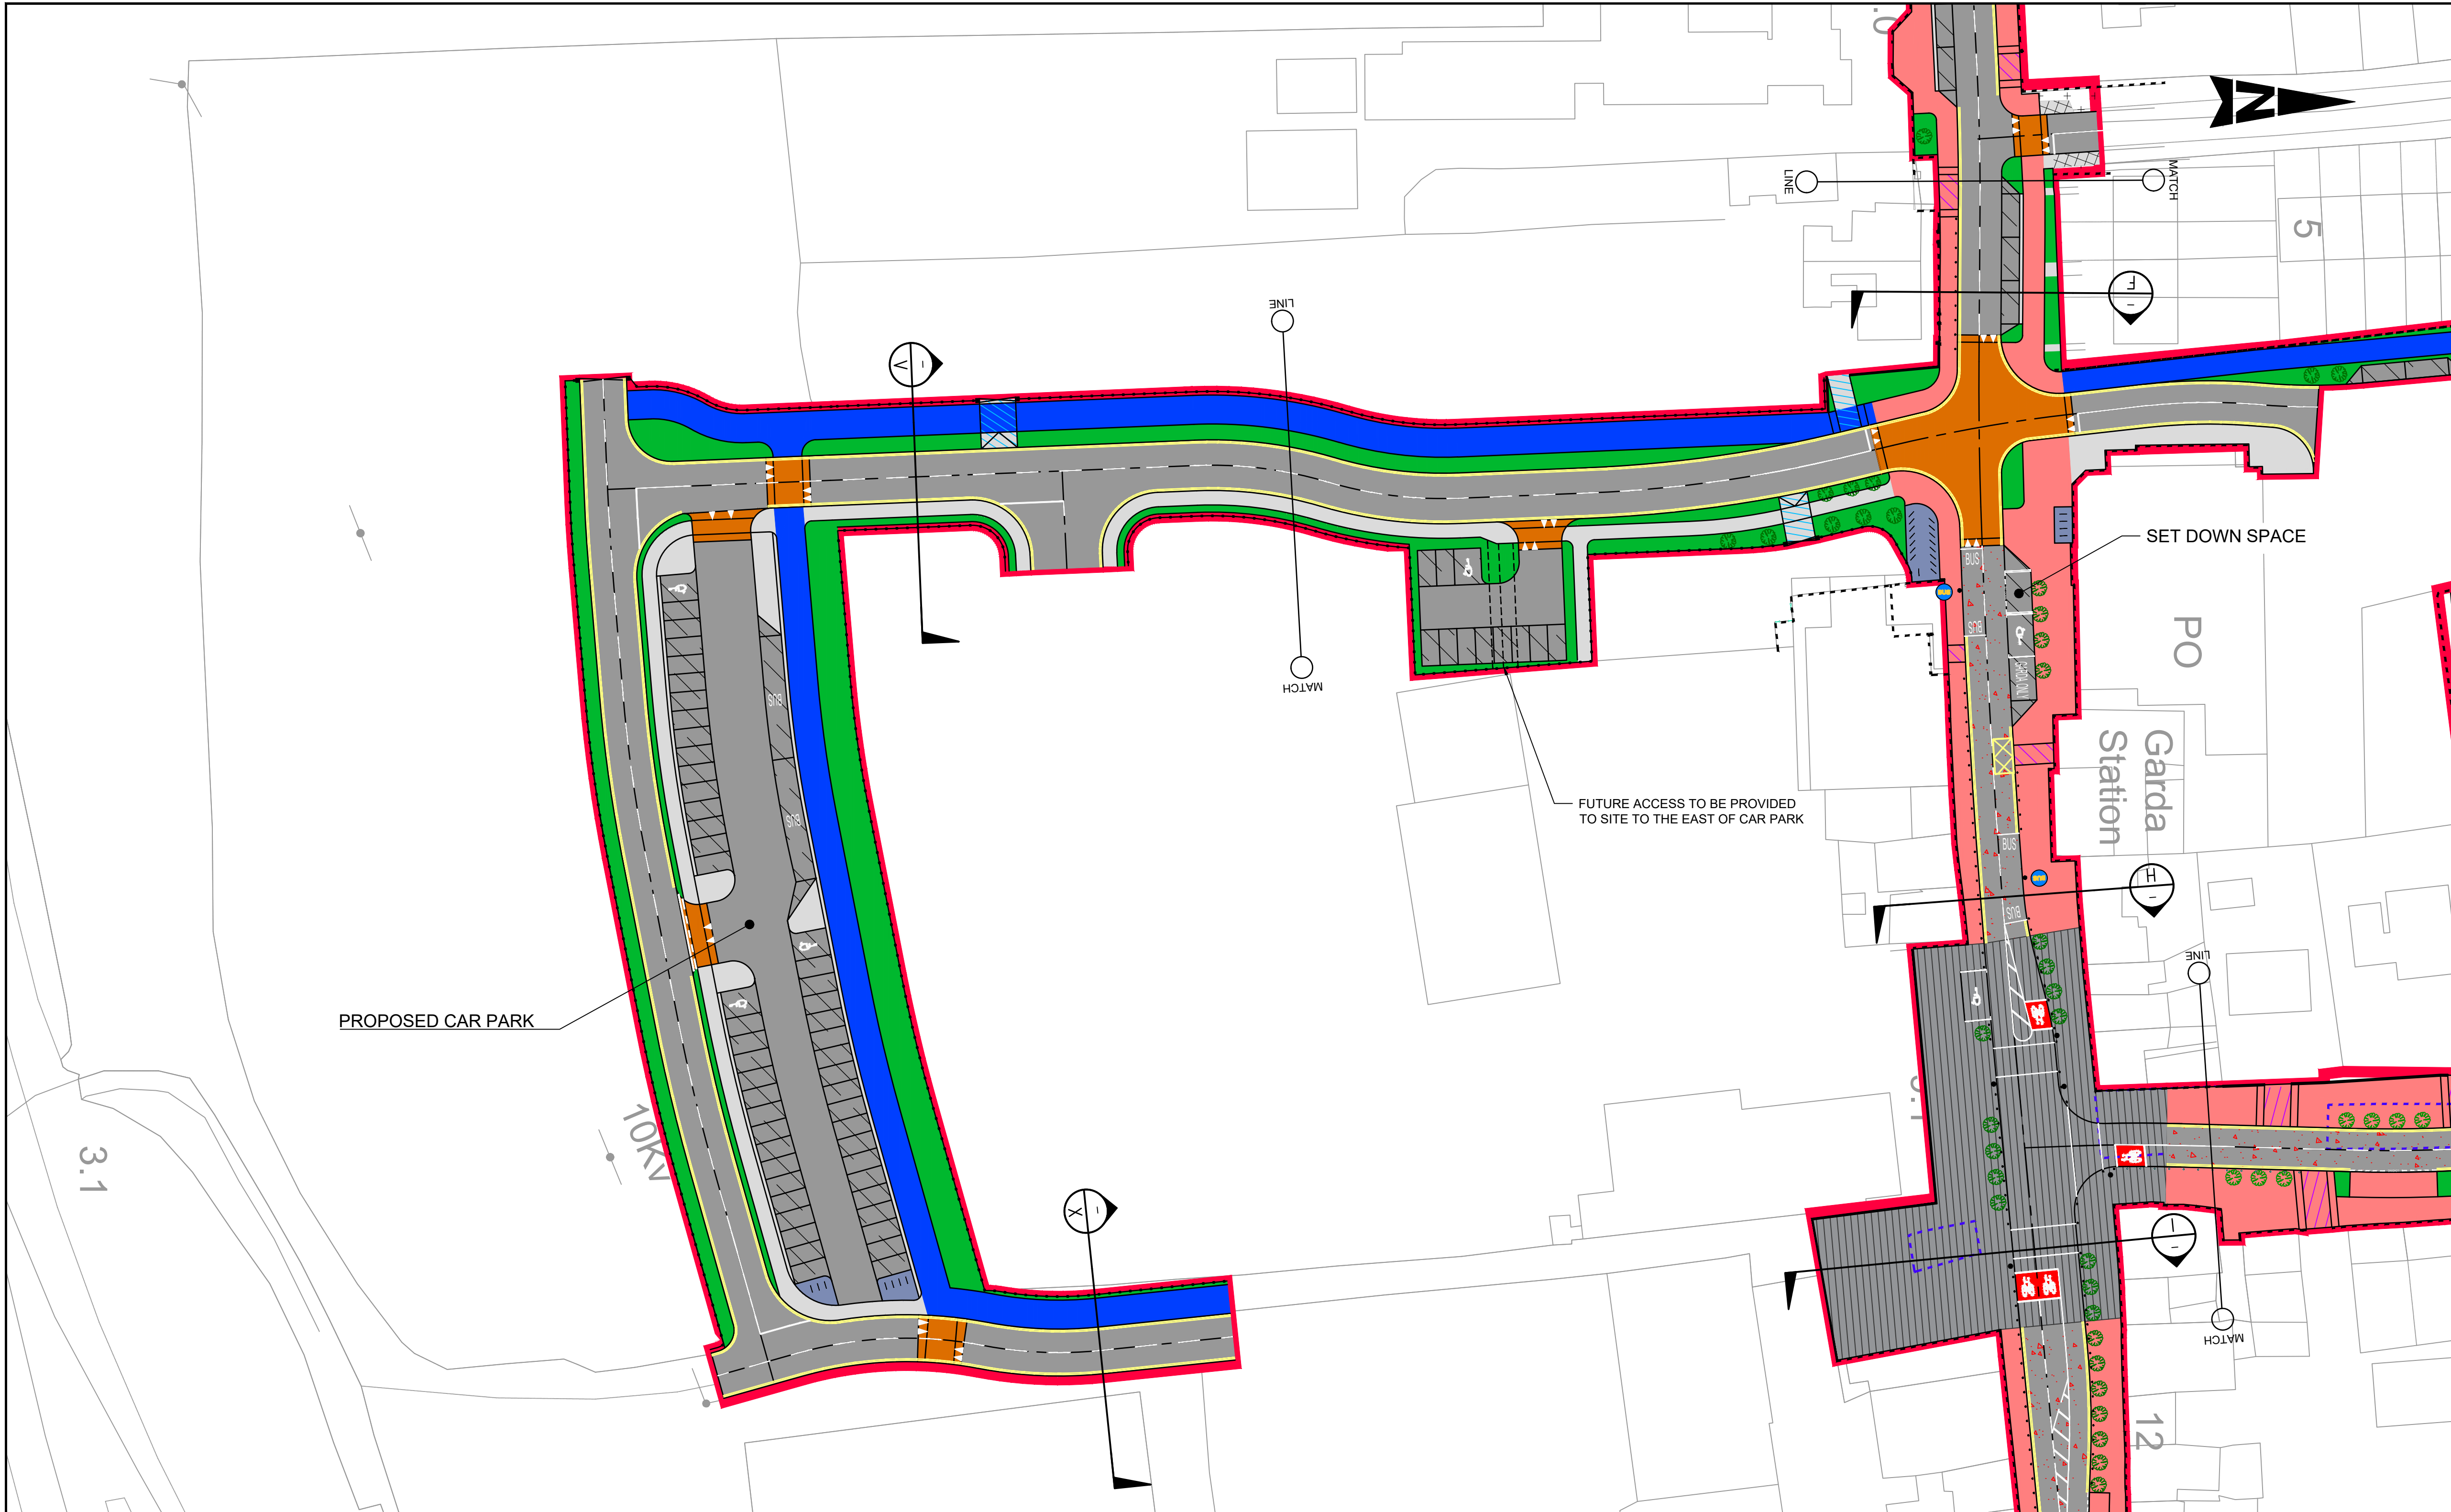


- GENERAL NOTES
1. ALL DIMENSIONS ARE IN MILLIMETRES UNLESS NOTED OTHERWISE
 2. ONLY WRITTEN DIMENSIONS SHALL BE USED. NO DIMENSIONS SHALL BE SCALED FROM THE DRAWINGS
 3. ALL LEVELS ARE IN METRES AND ARE TO MALIN HEAD DATUM
 4. ALL COORDINATES ARE IN METRES AND ARE TO IRISH TRANSVERSE MERCATOR
 5. DRAWINGS ARE TO BE READ IN CONJUNCTION WITH THE SPECIFICATION

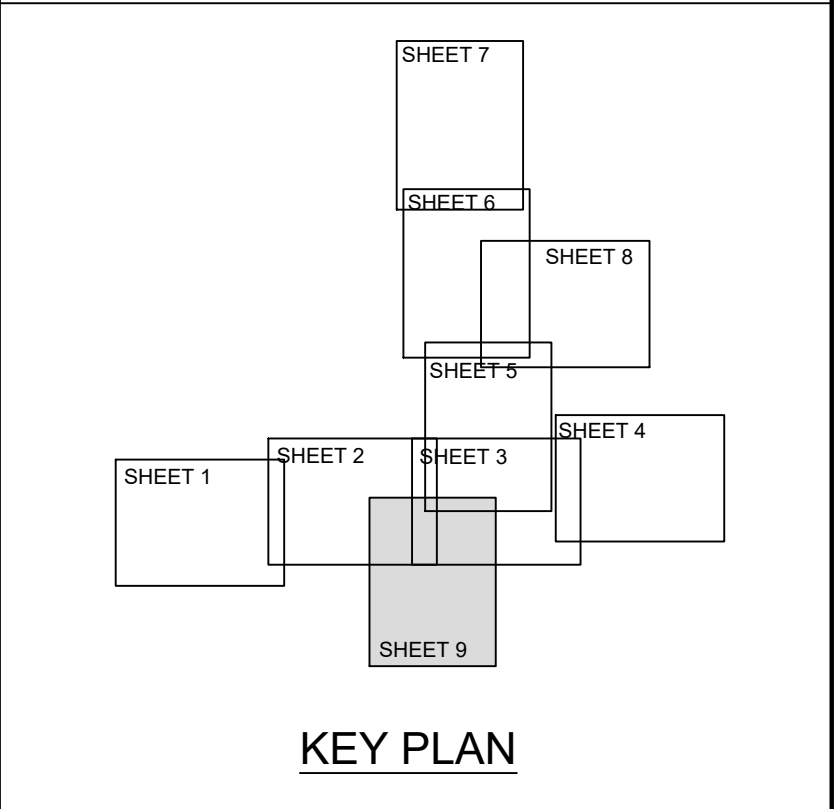

- LEGEND:
- PART 8 SITE BOUNDARY
 - CARRIAGEWAY - STANDARD ASPHALT SURFACING - EXISTING SURFACE TO BE MAINTAINED IF SUITABLE
 - PROPOSED CARRIAGEWAY - COLOURED ASPHALT SURFACING
 - PROPOSED SHARED CENTRAL SQUARE AREA - HIGH QUALITY FINISH
 - PROPOSED FOOTPATH
 - PROPOSED CYCLETRACK
 - PROPOSED SHARED FOOTPATH / CYCLE TRACK
 - HIGH QUALITY FINISH/ CENTRAL ZONE FOOTWAY
 - PROPOSED RAISED TABLE
 - PROPOSED PARKING BAY
 - PROPOSED VEHICULAR ENTRANCE
 - PROPOSED BICYCLE PARKING AREA
 - PROPOSED VERGE/ SOFT LANDSCAPED AREA
 - PROPOSED RE-LOCATED SHRINE AREA
 - RELOCATED BOUNDARY WALL
 - BURY'S BRIDGE CYCLEWAY - SHOWN INDICATIVELY ONLY TO BE PROVIDED AS PART OF A SEPARATE PROJECT
 - PROPOSED FENCE
 - PROPOSED TRAFFIC SIGNAL POST
 - PROPOSED BOLLARDS
 - PROPOSED TREE
 - PROPOSED HEDGEROW
 - PROPOSED WILD PLANTING
 - EXISTING VEHICULAR ENTRANCE
 - EXISTING FOOTPATH
 - EXISTING VERGE/ PLANTING
 - EXISTING WALL
 - EXISTING TREE

Purpose		ISSUED FOR PLANNING			
Title		MAIN STREET AND STATION ROAD PUBLIC REALM WORKS PROPOSED LAYOUT PLAN SHEET 9 OF 9			
Original Scale	Des/Drawn	KL	Checked	JOC	Authorised
	Date	15/06/21	Date	15/06/21	Date
Status	Drawing Number				Rev
P	5194601-HTR-PR-DR-0029				C

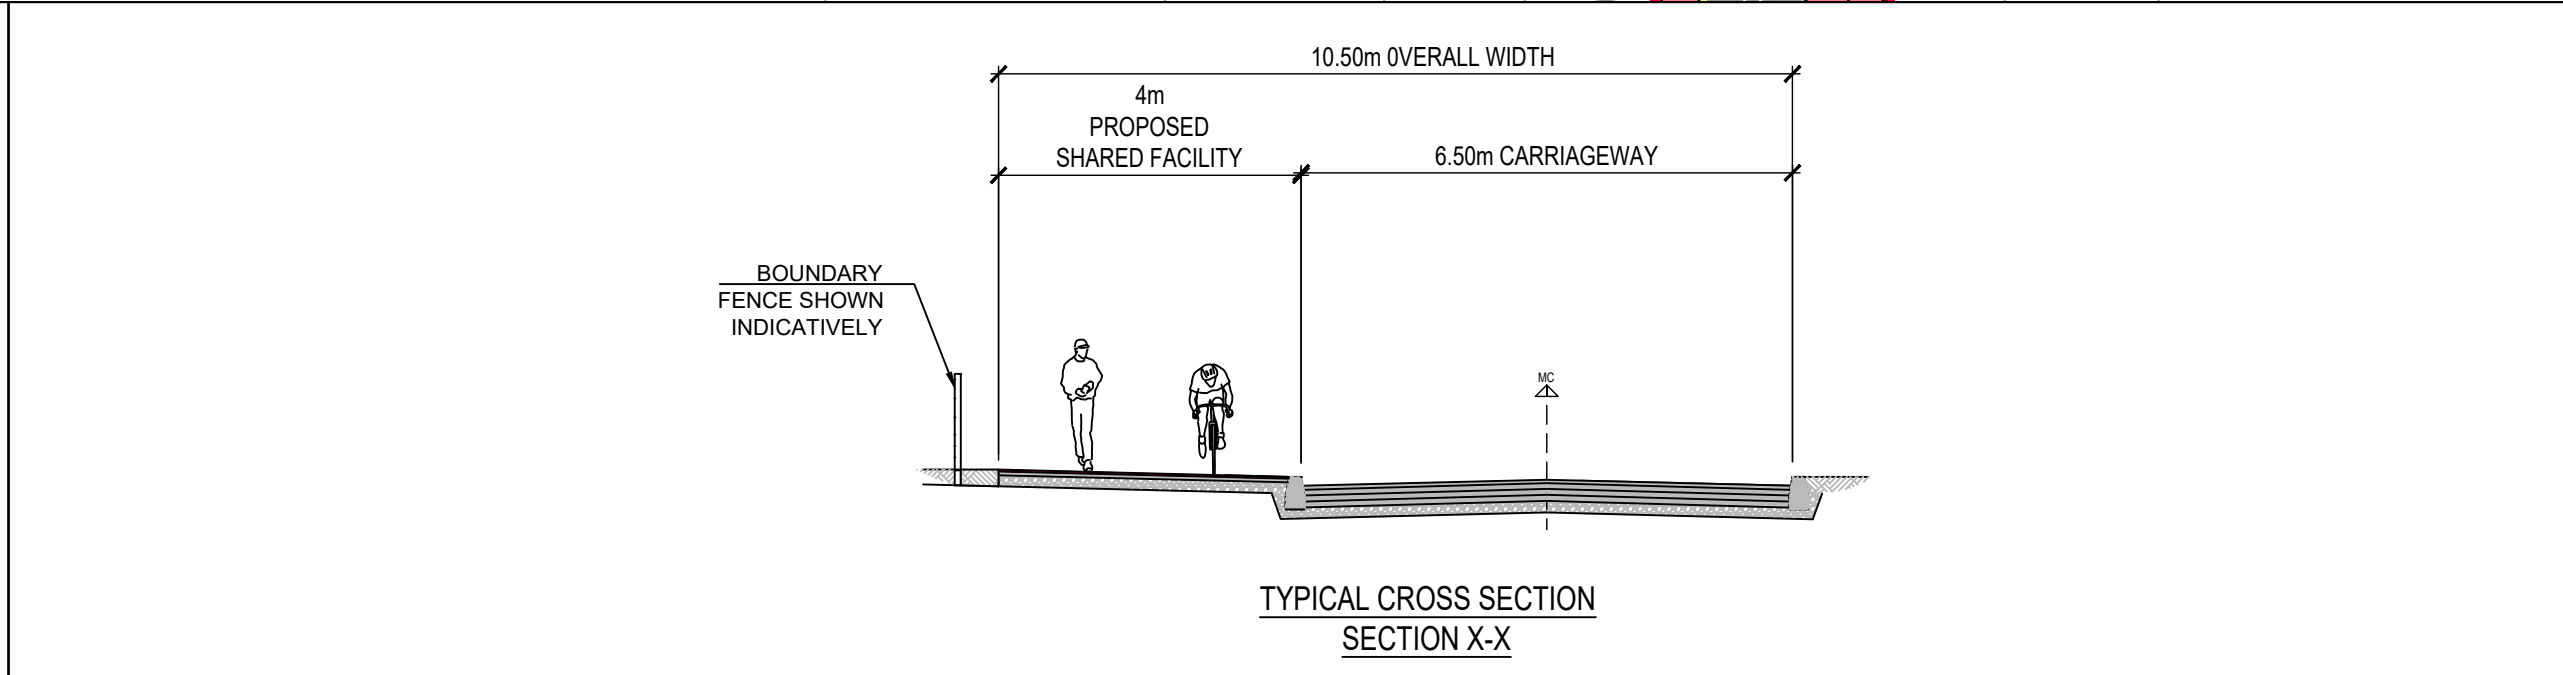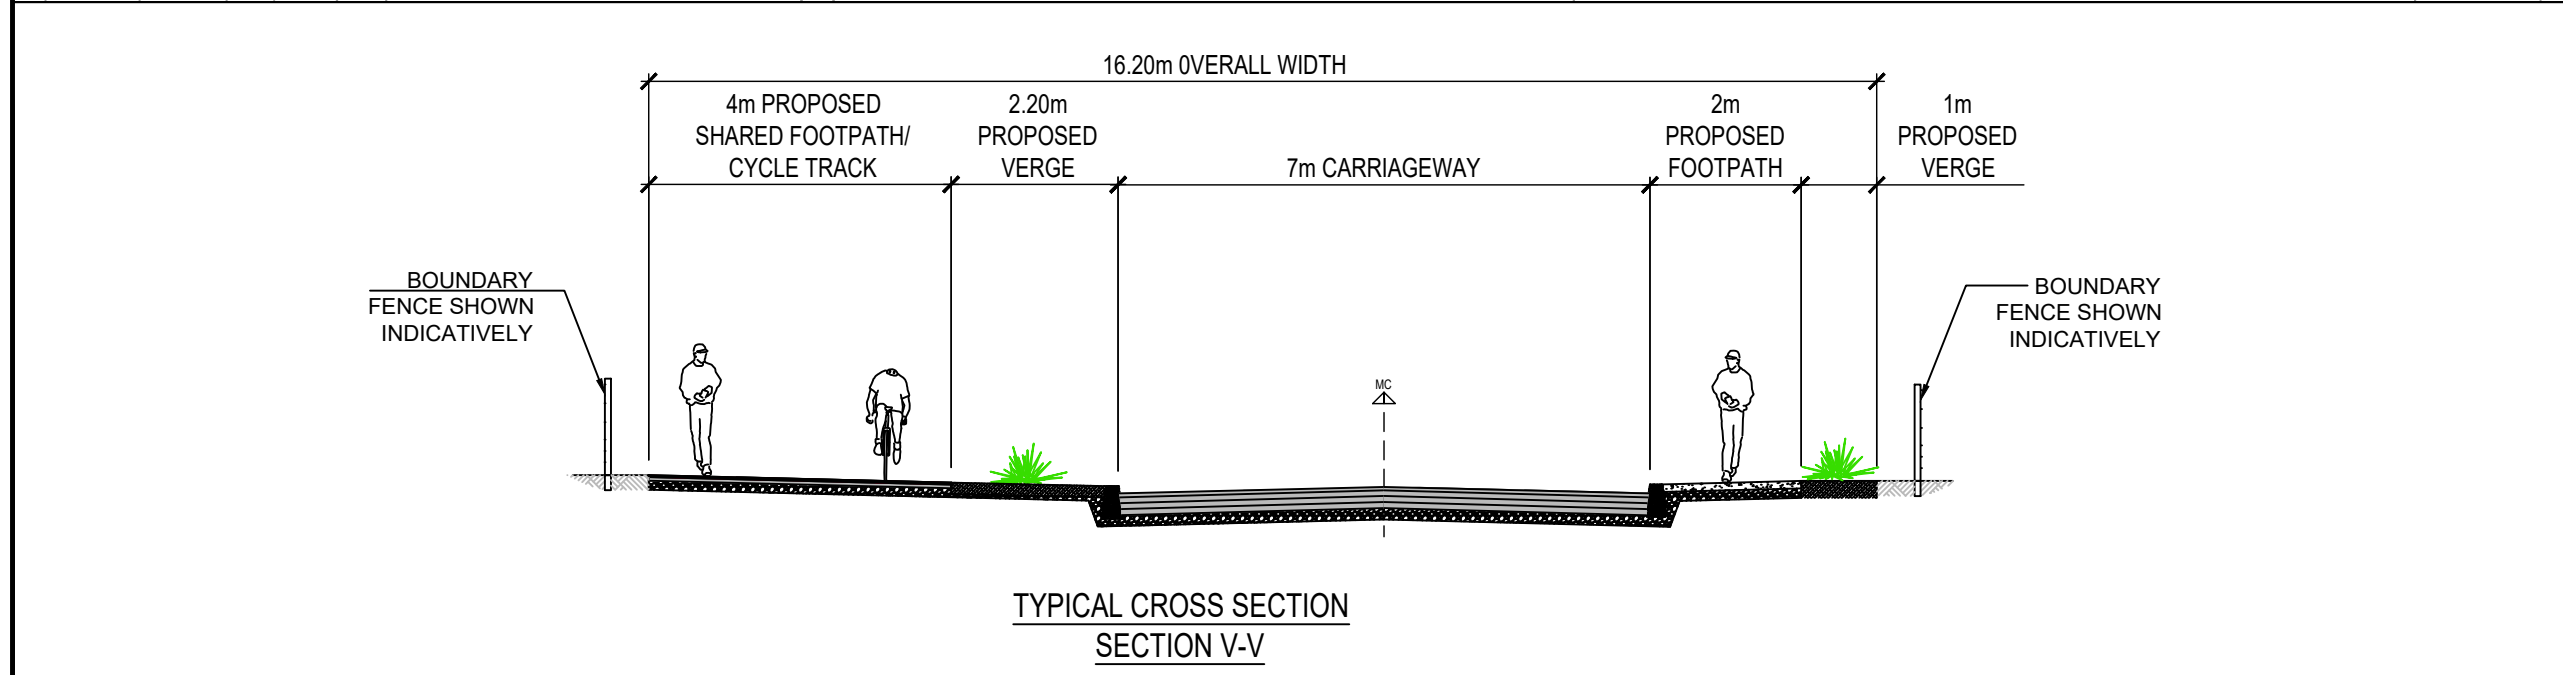

© ORDNANCE SURVEY IRELAND LICENSE NR. AR 0082520. ORDNANCE SURVEY IRELAND & GOVERNMENT OF IRELAND.

ATKINS NOT TO BE HELD LIABLE FOR THE USE OF THIS DATA ON ANY PROJECT OTHER THAN CARRIGTWOHILL URDF INITIATIVE.

C	FINAL ISSUE	FMD	06/22	JOC	RAN
B	UPDATED FOR PART 8 MODIFICATIONS	FMD	06/22	JOC	RAN
A	ISSUED FOR PART 8 PLANNING	FMD	07/21	JOC	RAN
-	ISSUED FOR PART 8 PLANNING	KL	06/21	JOC	RAN
Rev	Description	By	Date	Chk'd	Auth

Member of the SNC-Lavalin Group

Atkins House, 150-155 Airside Business Park, Swords, Co. Dublin
Tel (+353) 01 810 8000 Fax (+353) 01 810 8001

Unit 2B, 2200 Cork Airport Business Park, Cork
Tel (+353) 021 429 0300 Fax (+353) 021 429 0360

2nd Floor Technology House Parkmore Technology Park, Galway
Tel (+353) 091 786 050 Fax (+353) 091 779 830

Clients

CORK COUNTY COUNCIL

Project

CARRIGTWOHILL URDF INITIATIVE
PUBLIC REALM INFRASTRUCTURE BUNDLE