




Note:
 Dimensions not to be scaled from drawing.
 For any discrepancies found consult with design office.
 Copyright © - Cork County Council Architect's Dept.
 This drawing to be read in conjunction with all the Specification Documents.

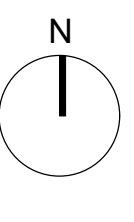

SITE LAYOUT LEGEND
 SITE
 Boundary of Subject Planning Application - 0.93 Hectares

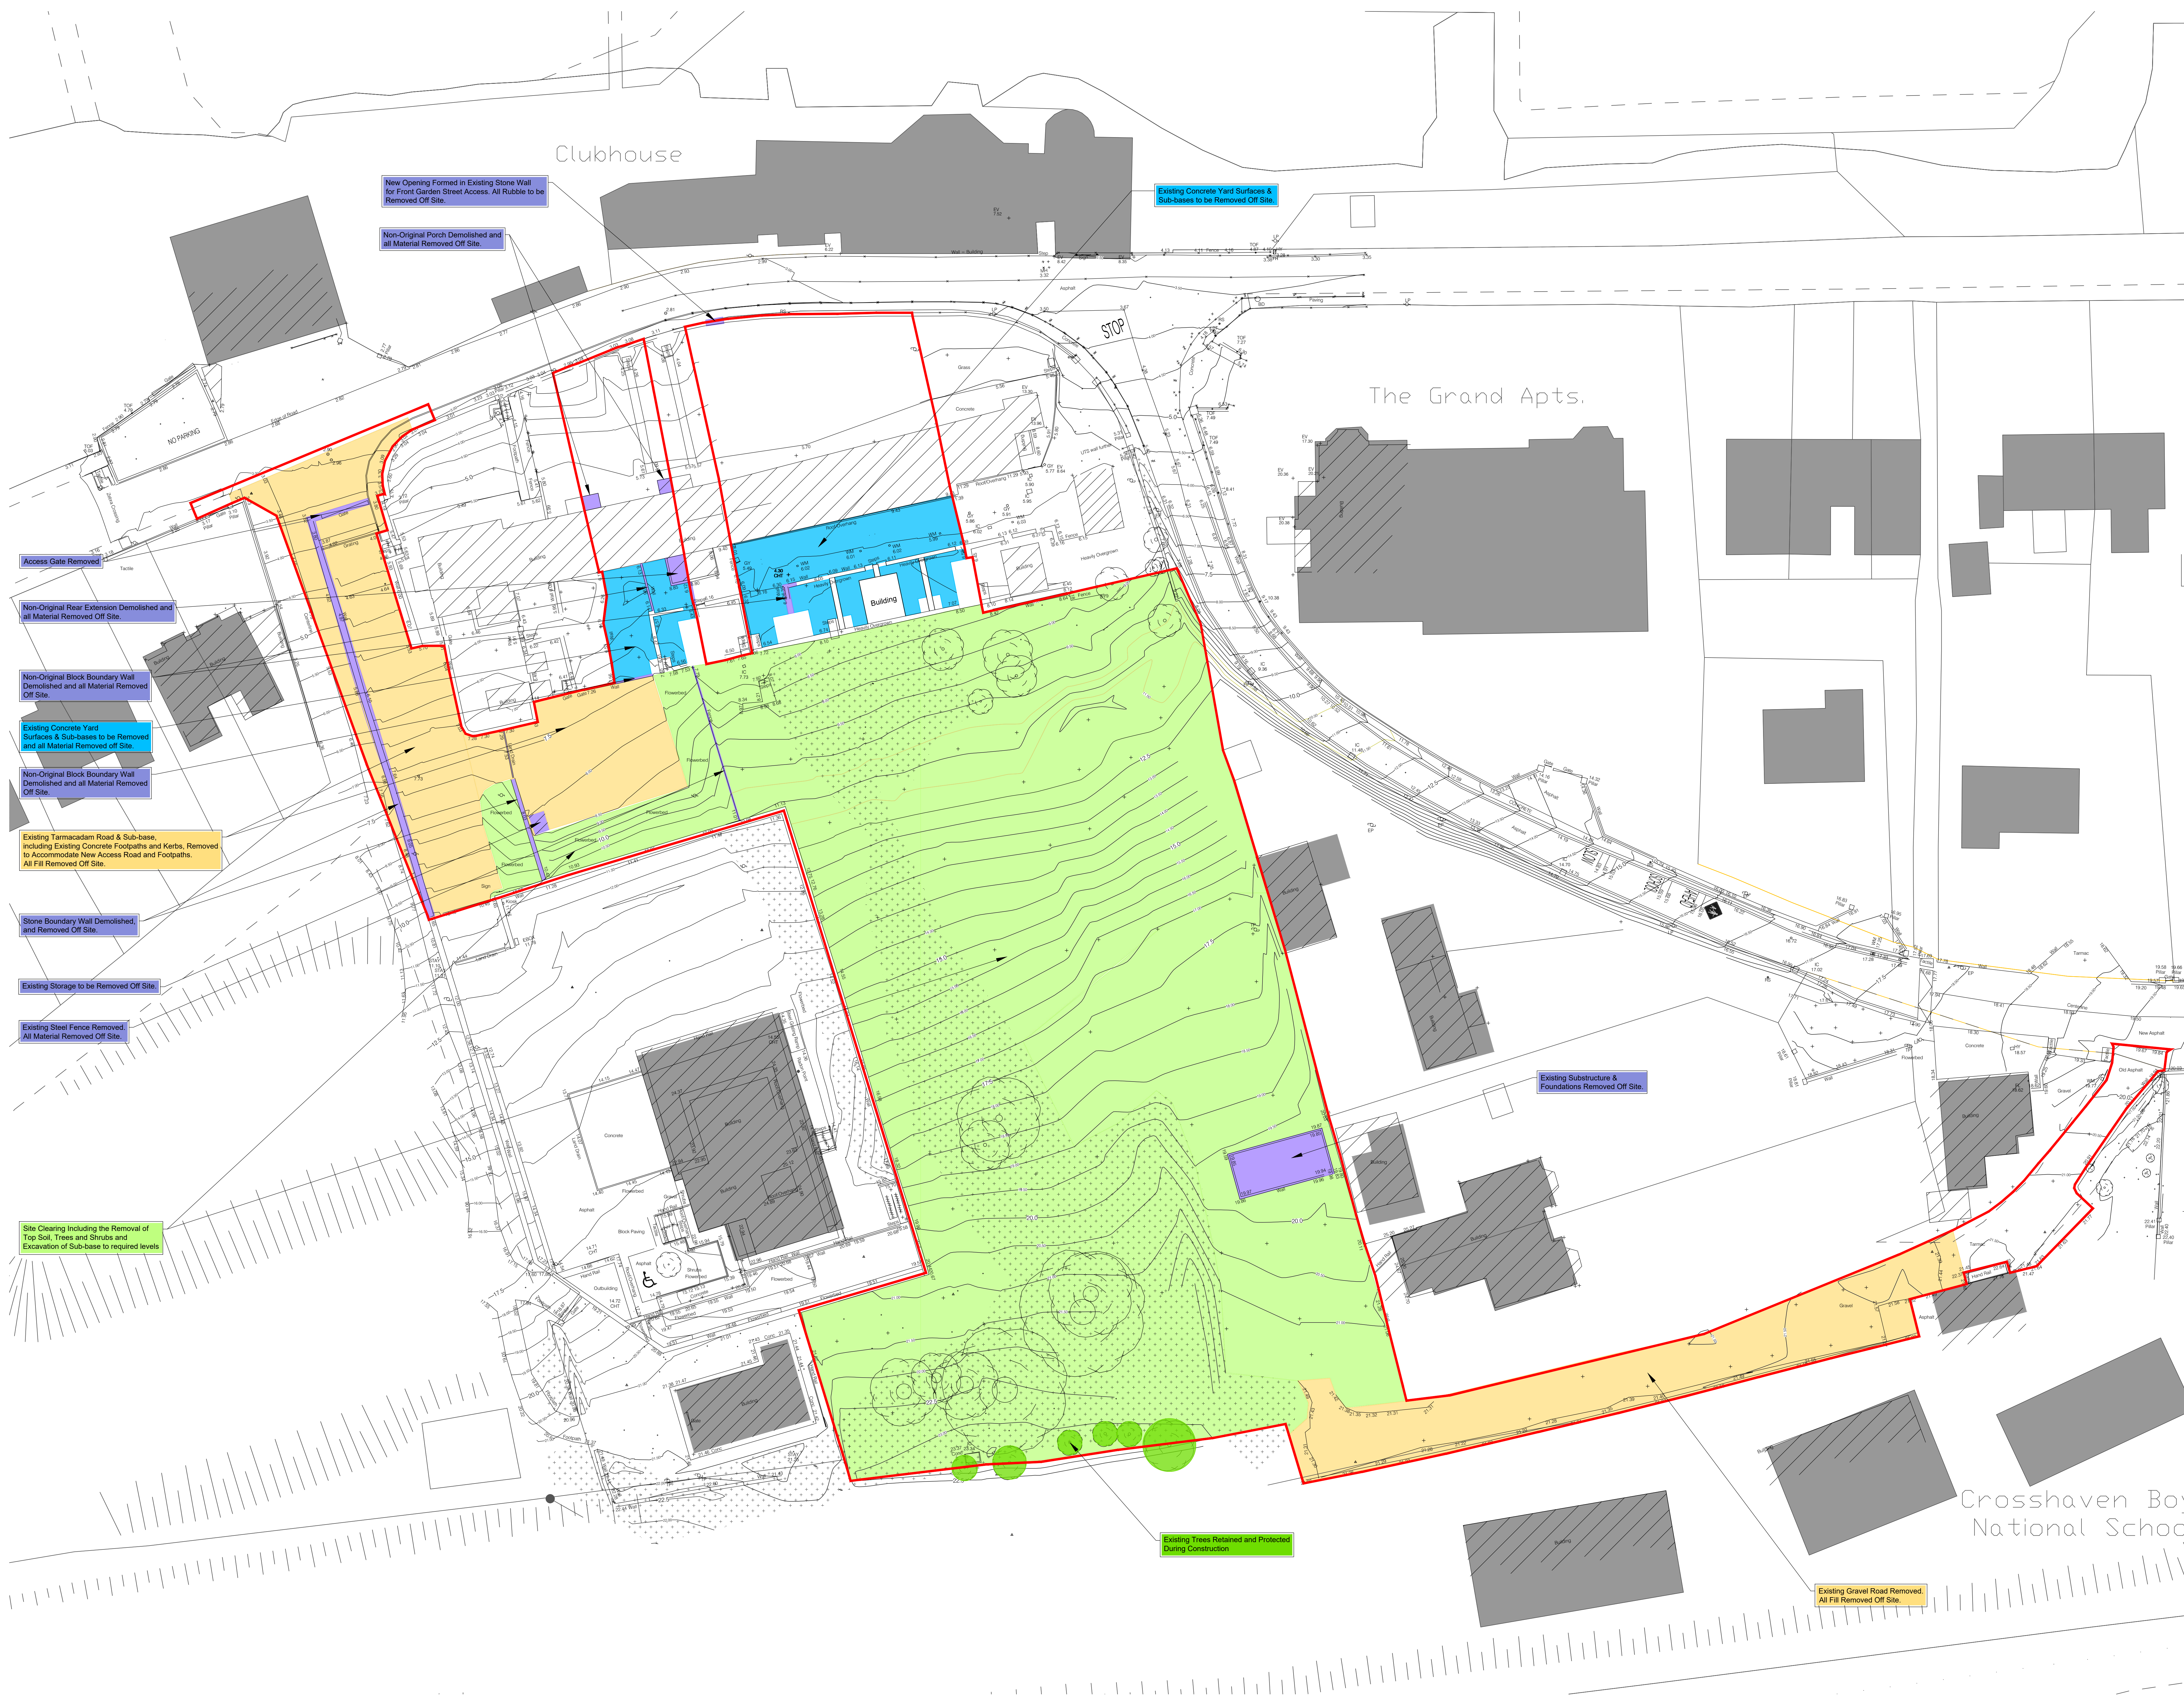

Issued for Part 8	28-10-2022	
Rev	Revision / Issue Description	
Project Stage:	Part 8	
Job Title:	Crosshaven, Lower Road Co Cork	
Architects Department Housing Directorate		
County Hall, Cork Tel: (021) 4285430 e-mail: architects@coorkcoo.ie		
Senior Architect: Ruth Henry		
Drawing Title:		Site Demolition Layout
Design Team:	Date: Oct 2022	Dwg. No.
Architect: R.Fenton	Scale: 1:250	1110
Technician: A.Svensson	Sheet: A0	
Surveyor: R.Brosnan		
Job No.	S_2020_02	