



Note:
 Dimensions not to be scaled from drawing.
 For any discrepancies found consult with design office.
 Copyright © - Cork County Council Architect's Dept.
 This drawing to be read in conjunction with all the Specification Documents.

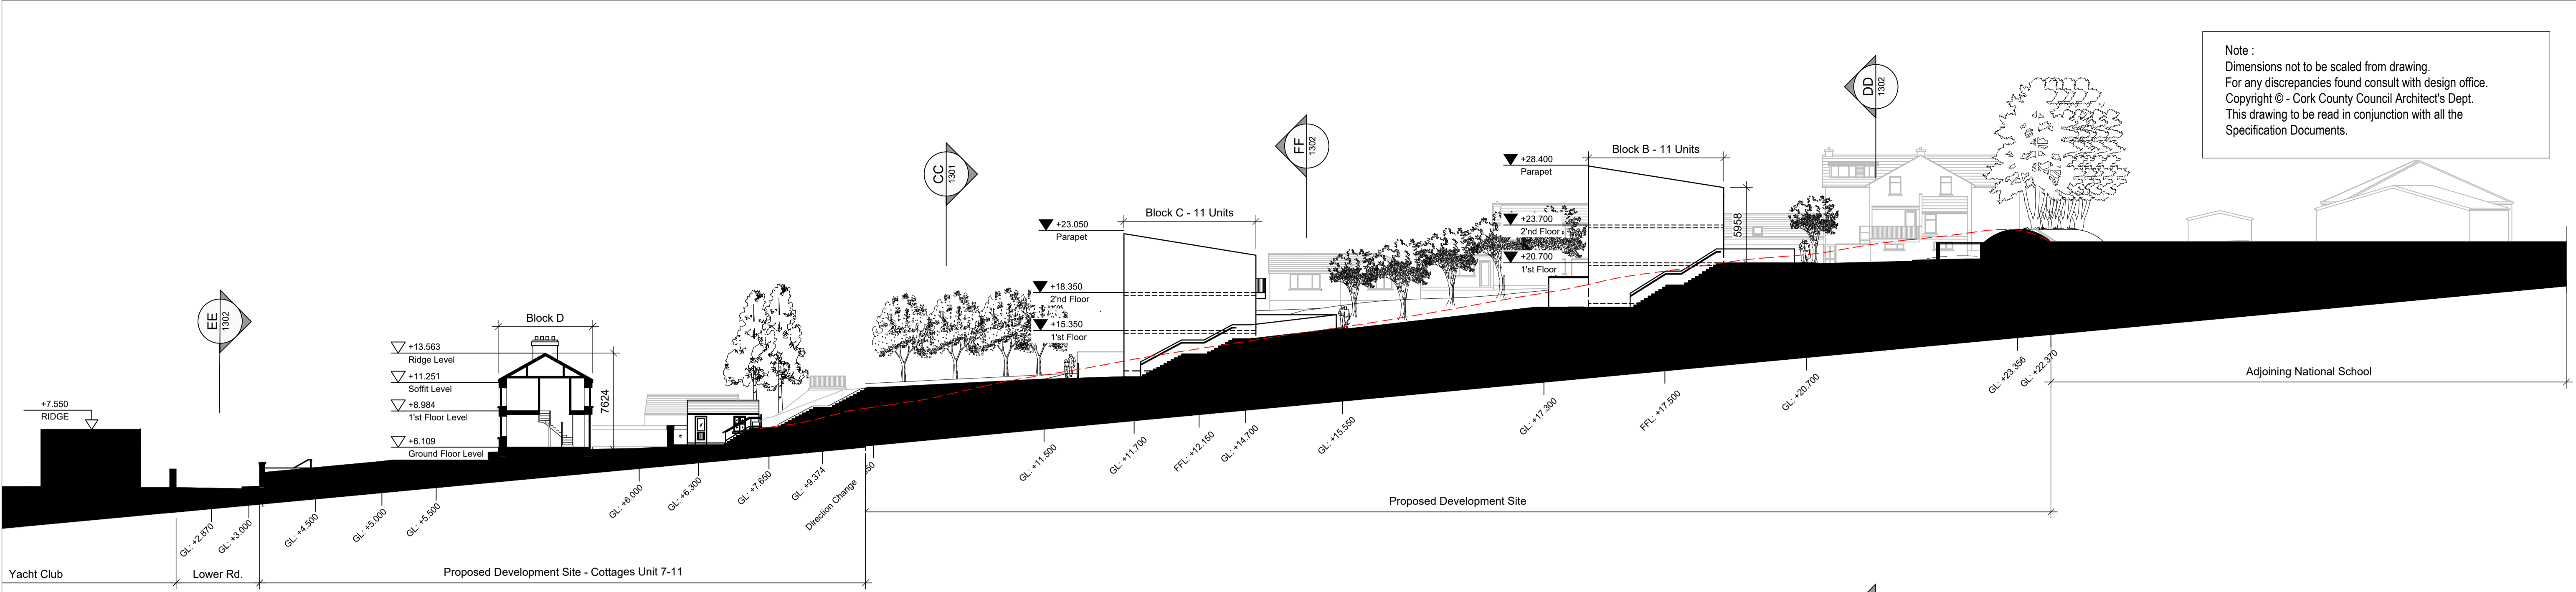


AA Site Section AA
 1:250

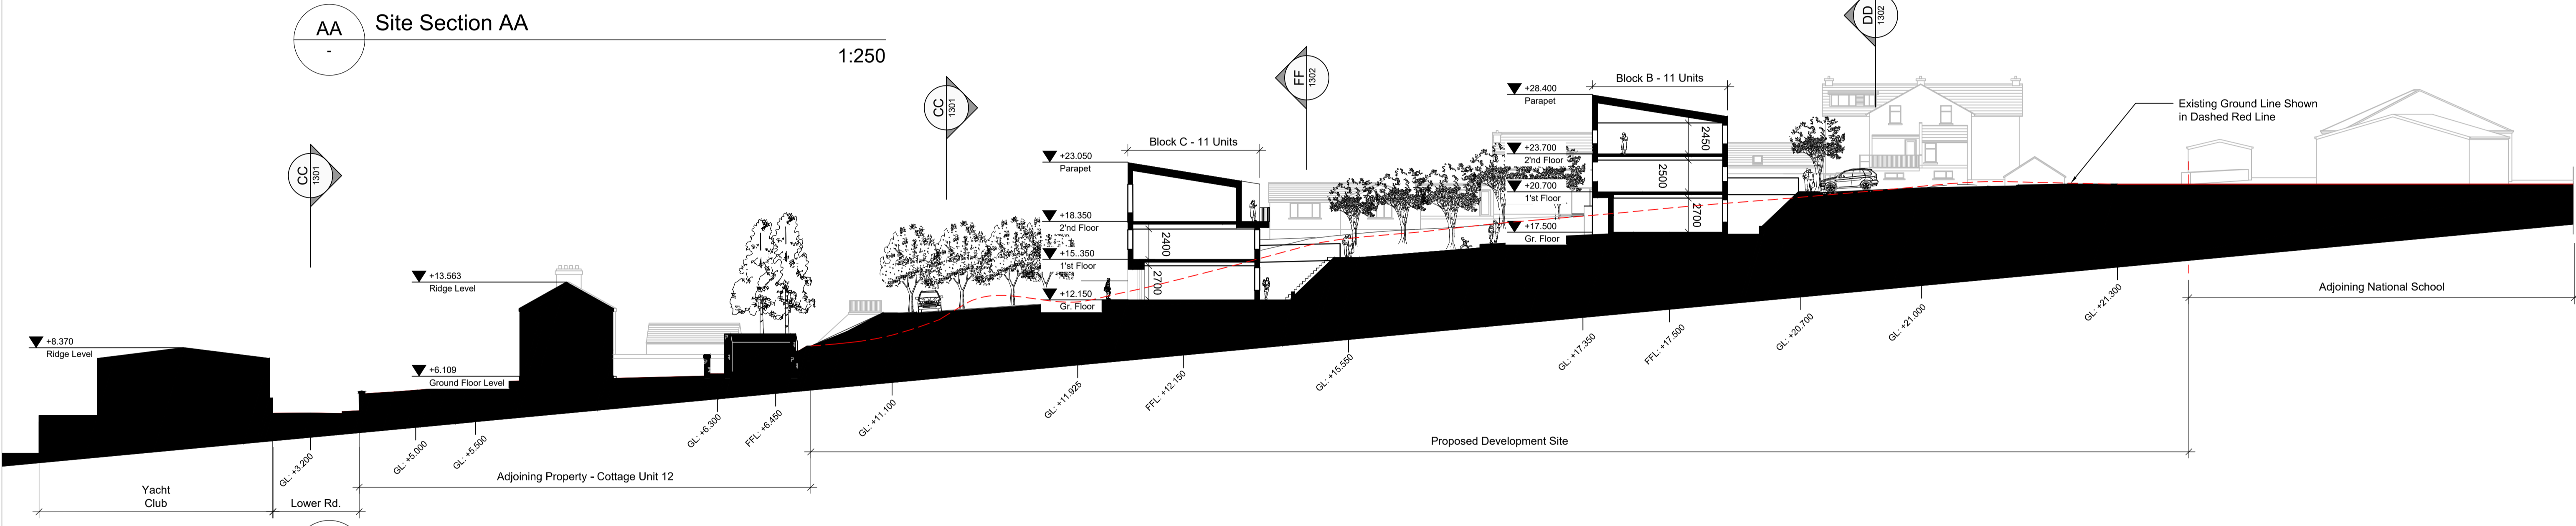

BB Site Section BB
 1:250



CC Site Section CC
 1:250

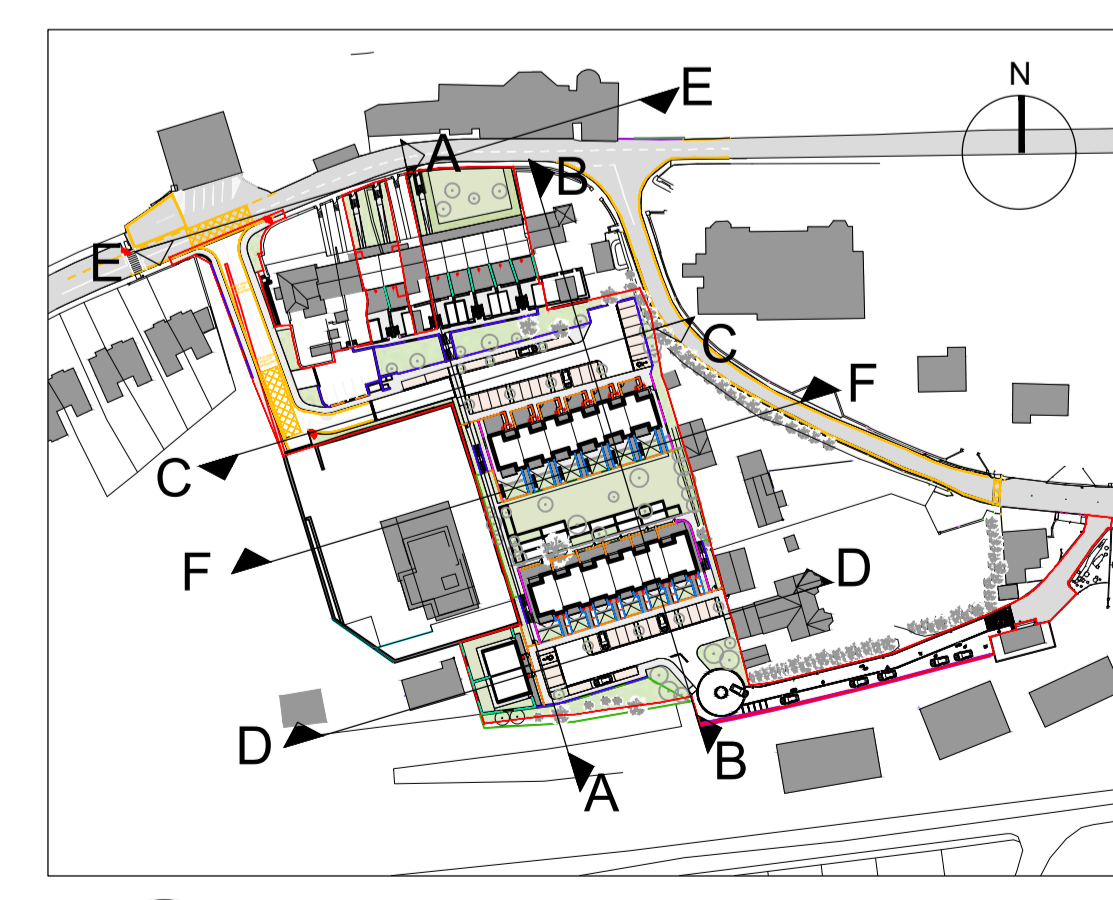

KEYPLAN
 NTS

| | |
|---|-----------------------------------|
| Issued for Part 8 | 28-10-2022 |
| Rev | Revision / Issue Description Date |
| Project Stage: Part 8 | |
| Job Title: Crosshaven, Lower Road | |
| Co Cork | |
| Architects Department Housing Directorate | |
| County Hall, Cork Tel: (021) 4285430 e-mail: architects@corkcoco.ie | |
| Senior Architect: Ruth Henry | |
| Drawing Title: Site Sections 1 | |
| Design Team: | Date: Oct 2022 Dwg. No. |
| Architect: R.Fenton | Scale: 1:250 |
| Technician: A.Svensson | Sheet: A1 |
| Surveyor: R.Brosnan | 1301 |
| Job No. S_2020_02 | |