


Note:  
 Dimensions not to be scaled from drawing.  
 For any discrepancies found consult with design office.  
 Copyright © - Cork County Council Architect's Dept.  
 This drawing to be read in conjunction with all the Specification Documents.

**SITE LAYOUT LEGEND**

- SITE**
- Boundary of Subject Planning Application - 0.93 Hectares
  - Right of Ways
- EXTERNAL FINISHES**
- Grass - planted - Public Green Areas 300mm high quality imported topsoil
  - Shrub Planting area with native species planting
  - Footpaths - Exposed Aggregate Concrete - Build up to engineers design and detail
  - Tarmacadam - Black
  - Tarmacadam - Red Chip
  - Shared Surface - Selected Concrete Pavour
  - Private Amenity Areas - Selected Pavour
  - Tactile Paving to pedestrian crossings

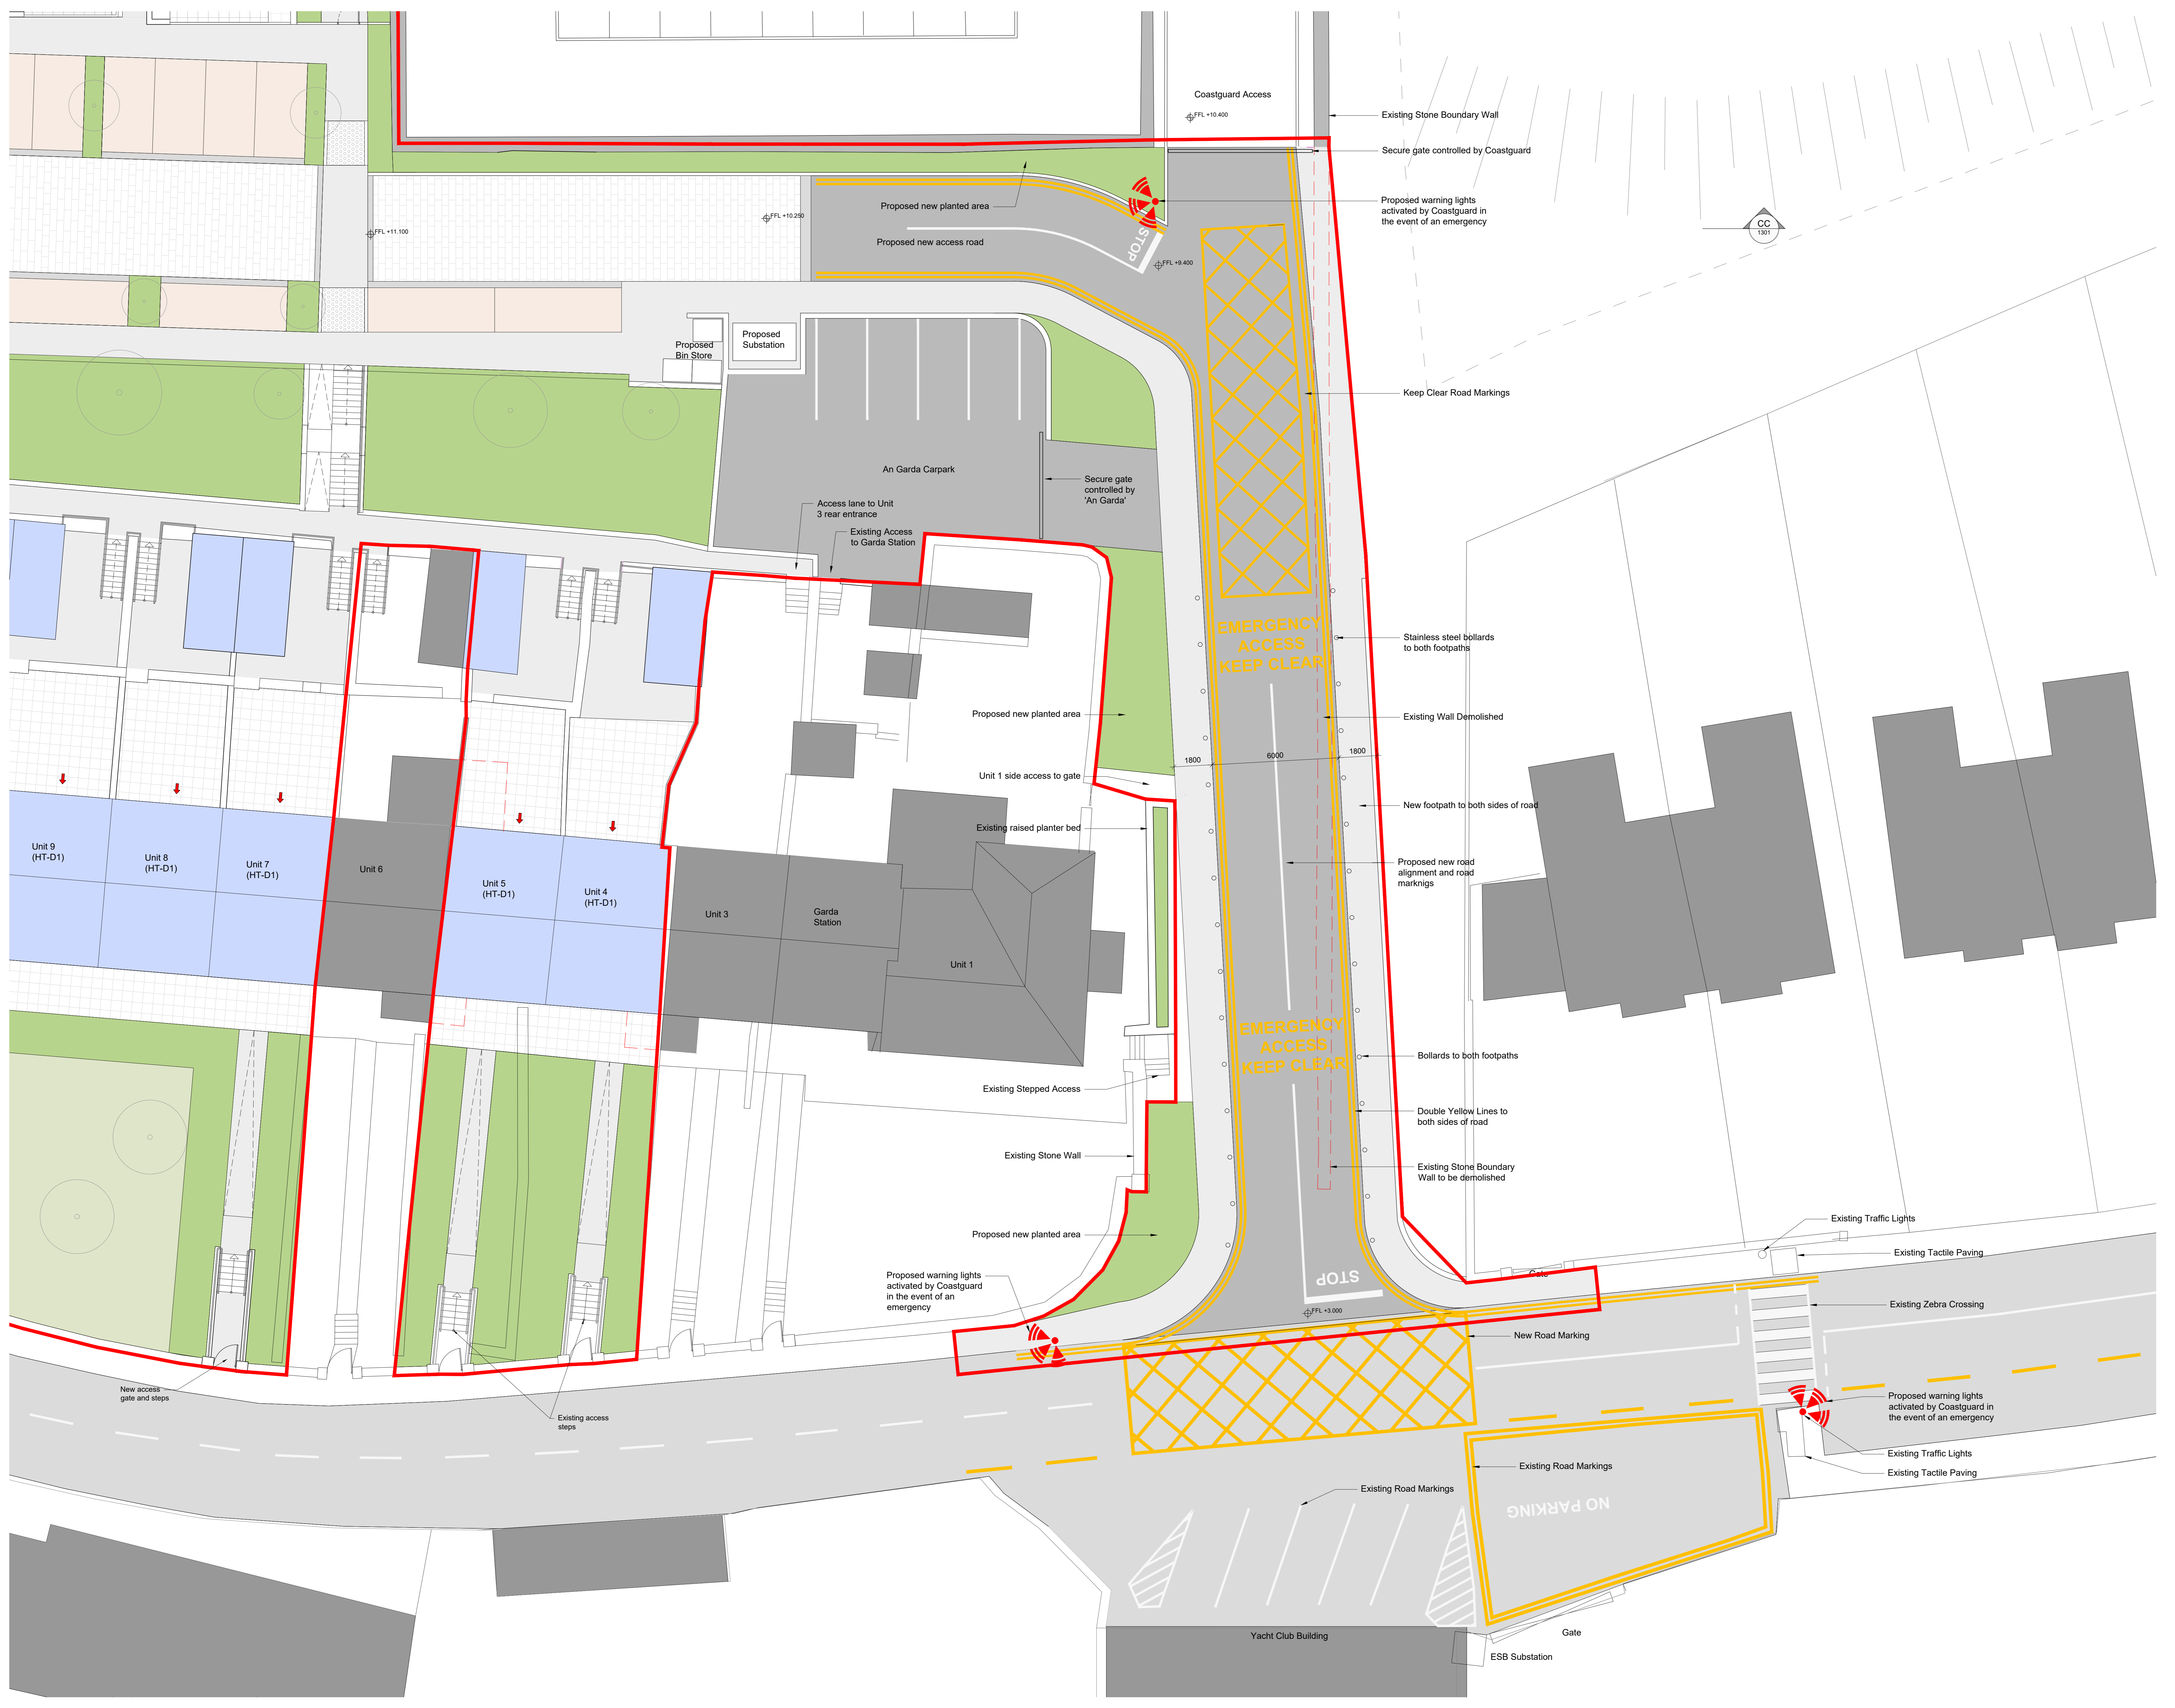

Issued for Part 8	28-10-2022
Rev	Revision / Issue Description
Project Stage:	<b>Part 8</b>
Job Title:	<b>Crosshaven, Lower Road</b>
	<b>Co Cork</b>
<b>Architects Department</b>	
<b>Housing Directorate</b>	
County Hall, Cork Tel: (021) 4285430 e-mail: architects@coorkcoo.ie	
Senior Architect: Ruth Henry	
Drawing Title: <b>Lower Access Junction</b>	
Design Team:	Date: Oct 2022
Architect: R.Fenton	Scale: 1:100 @A0
Technician: A.Svensson	Scale: 1:200 @A1
Surveyor: R.Brosnan	Sheet: A0
Job No.	<b>1500</b>
S_2020_02	