



**PROJECT**

**BANDON TPREP  
 IMPLEMENTATION  
 PROJECT**

**CLIENT**




**CONSULTANT**

AECOM  
 DOUGLAS BUSINESS CENTRE  
 CARRIGALINE ROAD  
 DOUGLAS  
 CORK  
 Tel: +353 (0)21 436 5006  
 www.aecom.com

**NOTES**

1. ALL EXISTING VEHICULAR ACCESSES TO BE RETAINED.
2. ALL MOBILITY IMPAIRED PARKING WILL INCLUDE SIGNAGE, BLUE COLOURED SURFACING AND DROP KERBS TO ACCESS FOOTWAY.

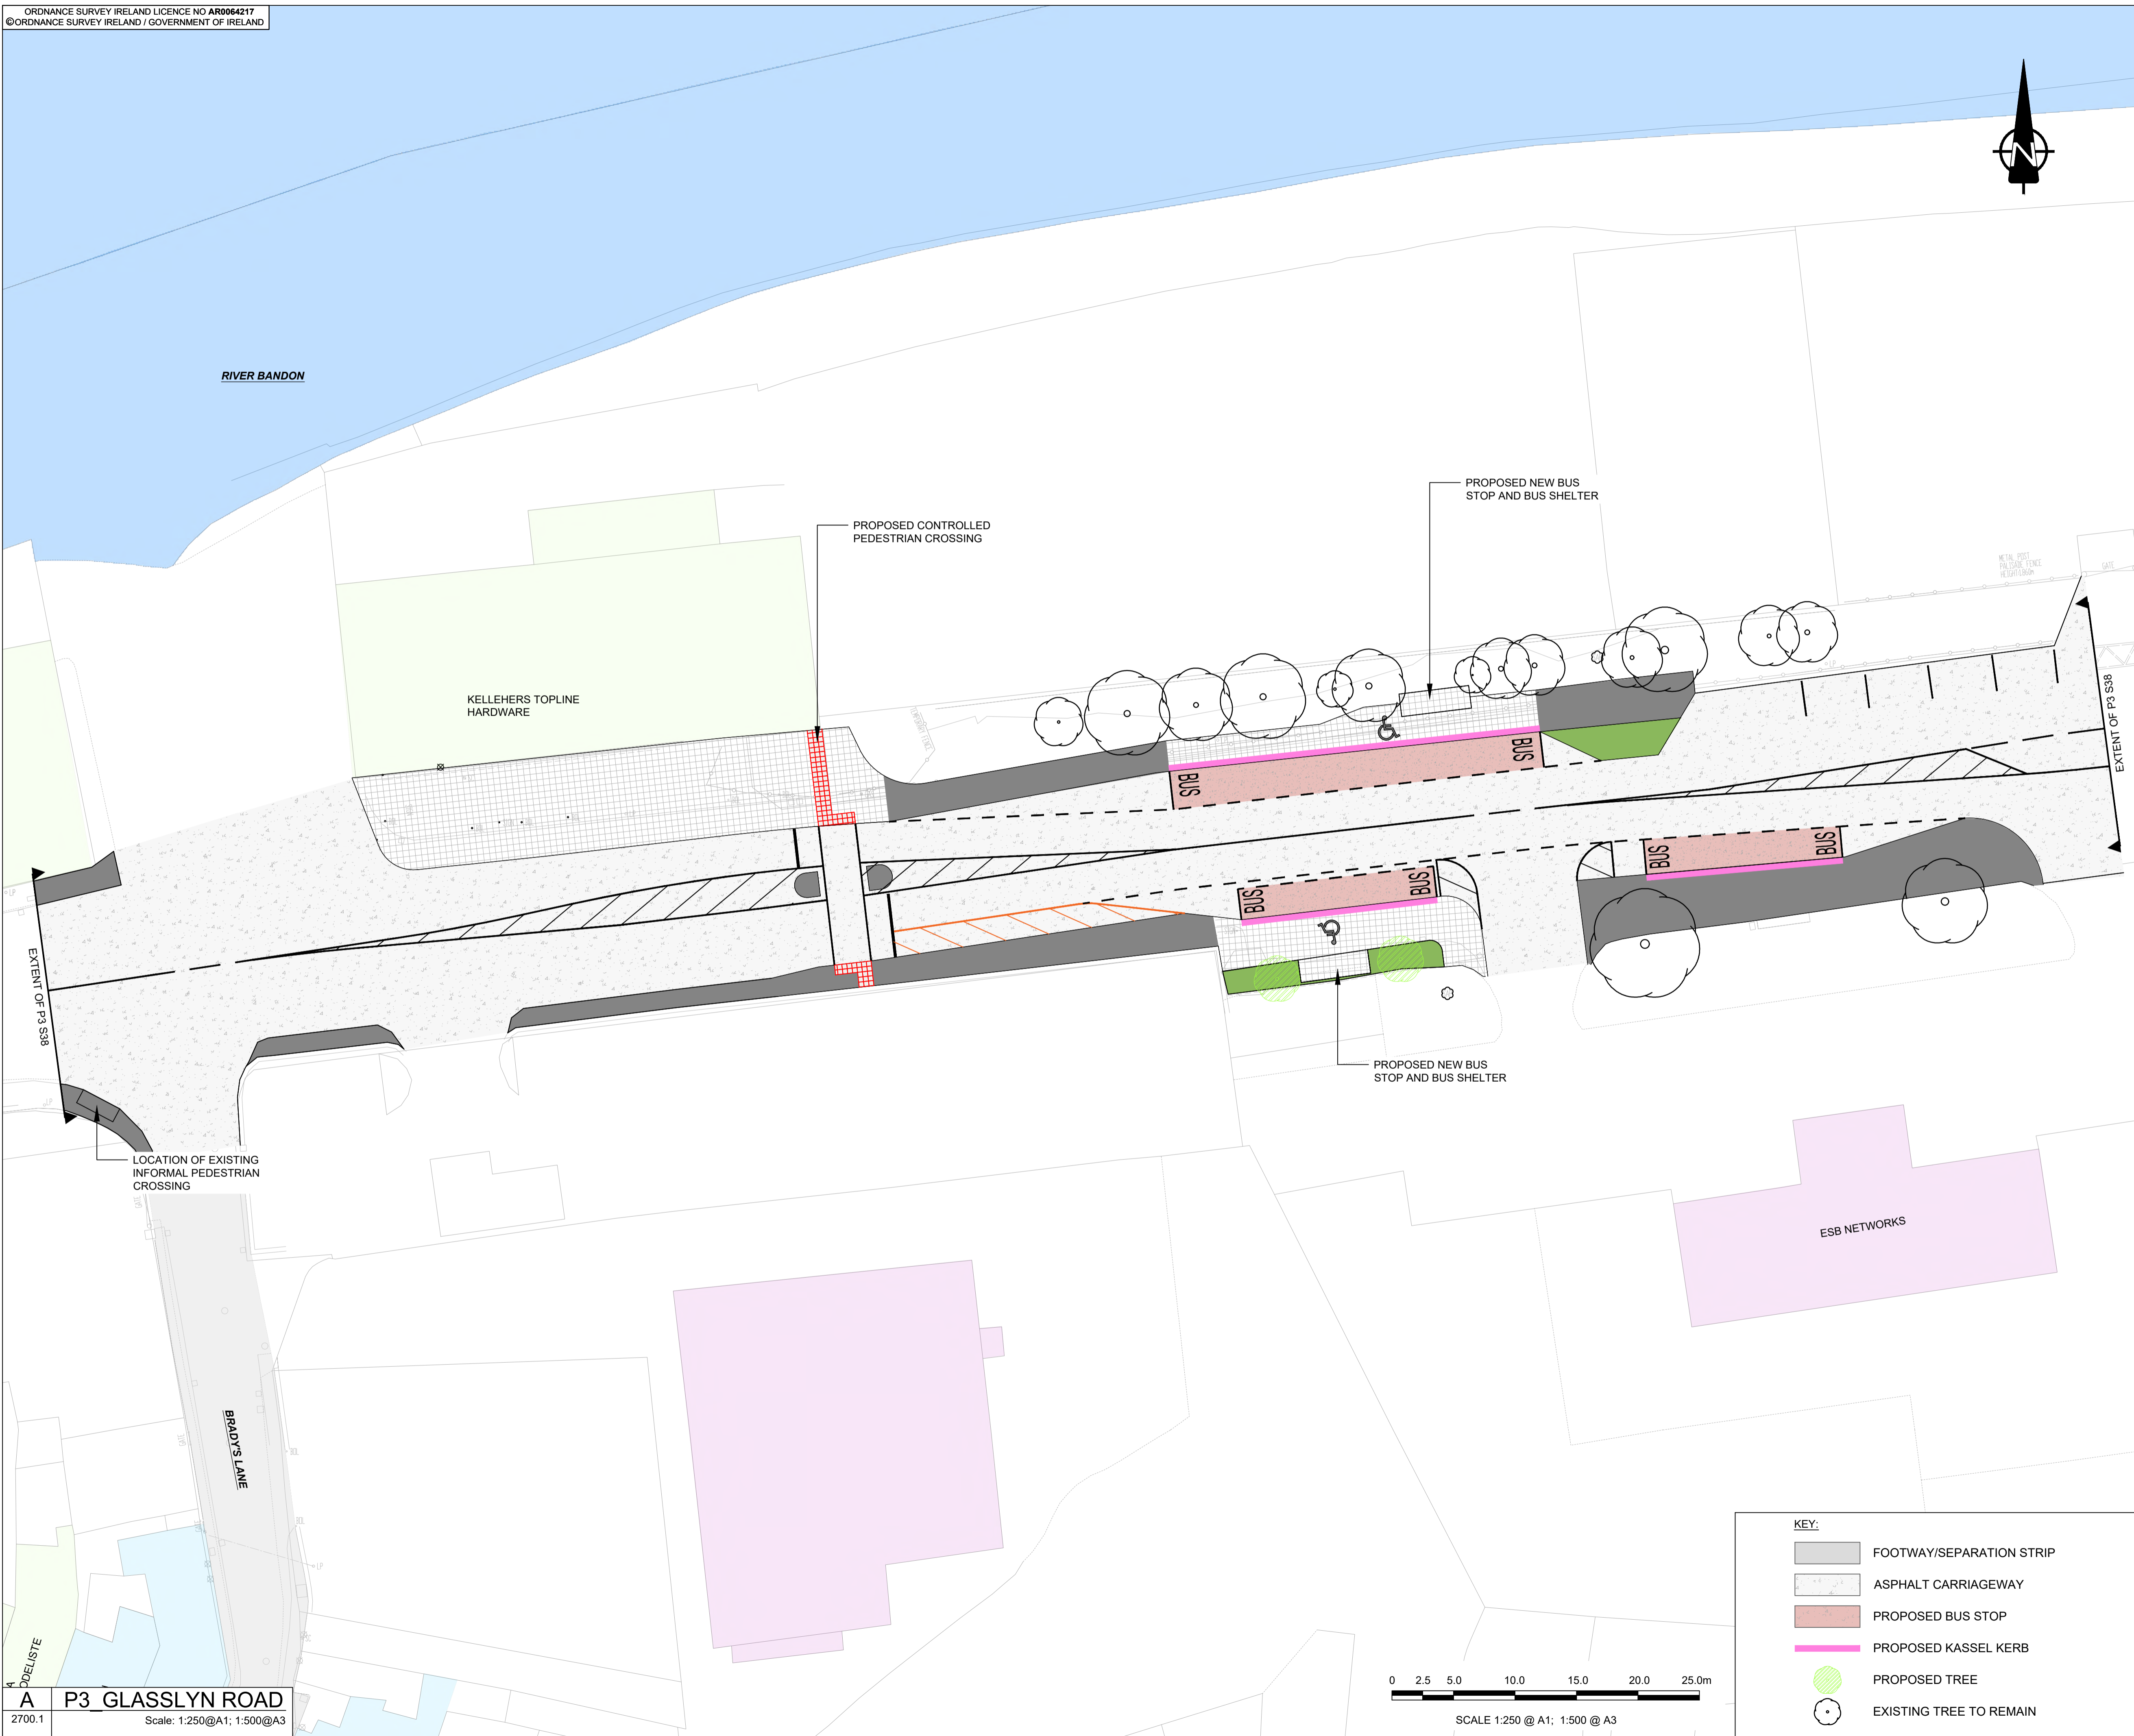

This drawing has been prepared for the use of AECOM's client. It may not be used, modified, reproduced or relied upon by third parties, except as agreed by AECOM or as required by law. AECOM accepts no responsibility, and denies any liability, whatsoever, for any party that uses or relies on this drawing without AECOM's express, written consent. All measurements must be obtained from the stated dimensions.

**ISSUE/REVISION**

I/R	DATE	DESCRIPTION
A	JAN 2022	ISSUED FOR S38 PLANNING
0	DEC 2022	ISSUED FOR S38 PLANNING

**KEY PLAN**

**PROJECT NUMBER**


60628497

**SHEET TITLE**

PLANNING DRAWINGS  
 P3 S38 GLASSLYN ROAD  
 SHEET 1 OF 1

**SHEET NUMBER**

60628497\_SHT\_30\_SR\_CT\_03\_2700.1

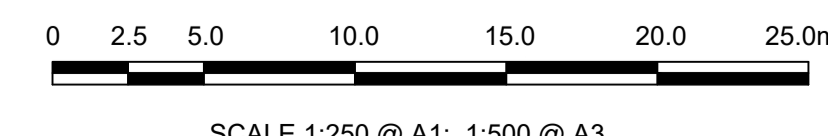

**KEY:**

- FOOTWAY/SEPARATION STRIP
- ASPHALT CARRIAGEWAY
- PROPOSED BUS STOP
- PROPOSED KASSEL KERB
- PROPOSED TREE
- EXISTING TREE TO REMAIN