

Cork County Council



Proposed Traffic Calming at L2992, Carrignafoy, Cobh, Co Cork.

Drawing Schedule

Drawing No.	Drawing Title	Rev.	Scale	Size
L2992-LM-01	Location Map	D1	NTS	A3
L2992-LA-01	Proposed Layout Carrignafoy Ave	A3	1:250	A1
L2992-LA-02	Proposed Layout Carrignafoy Ave	A2	1:250	A1

Section 38


Regional & Local Road Design Office

Floor 3


County Library Building


Carrigrohane Road, Cork, T12 K335.

July 2023

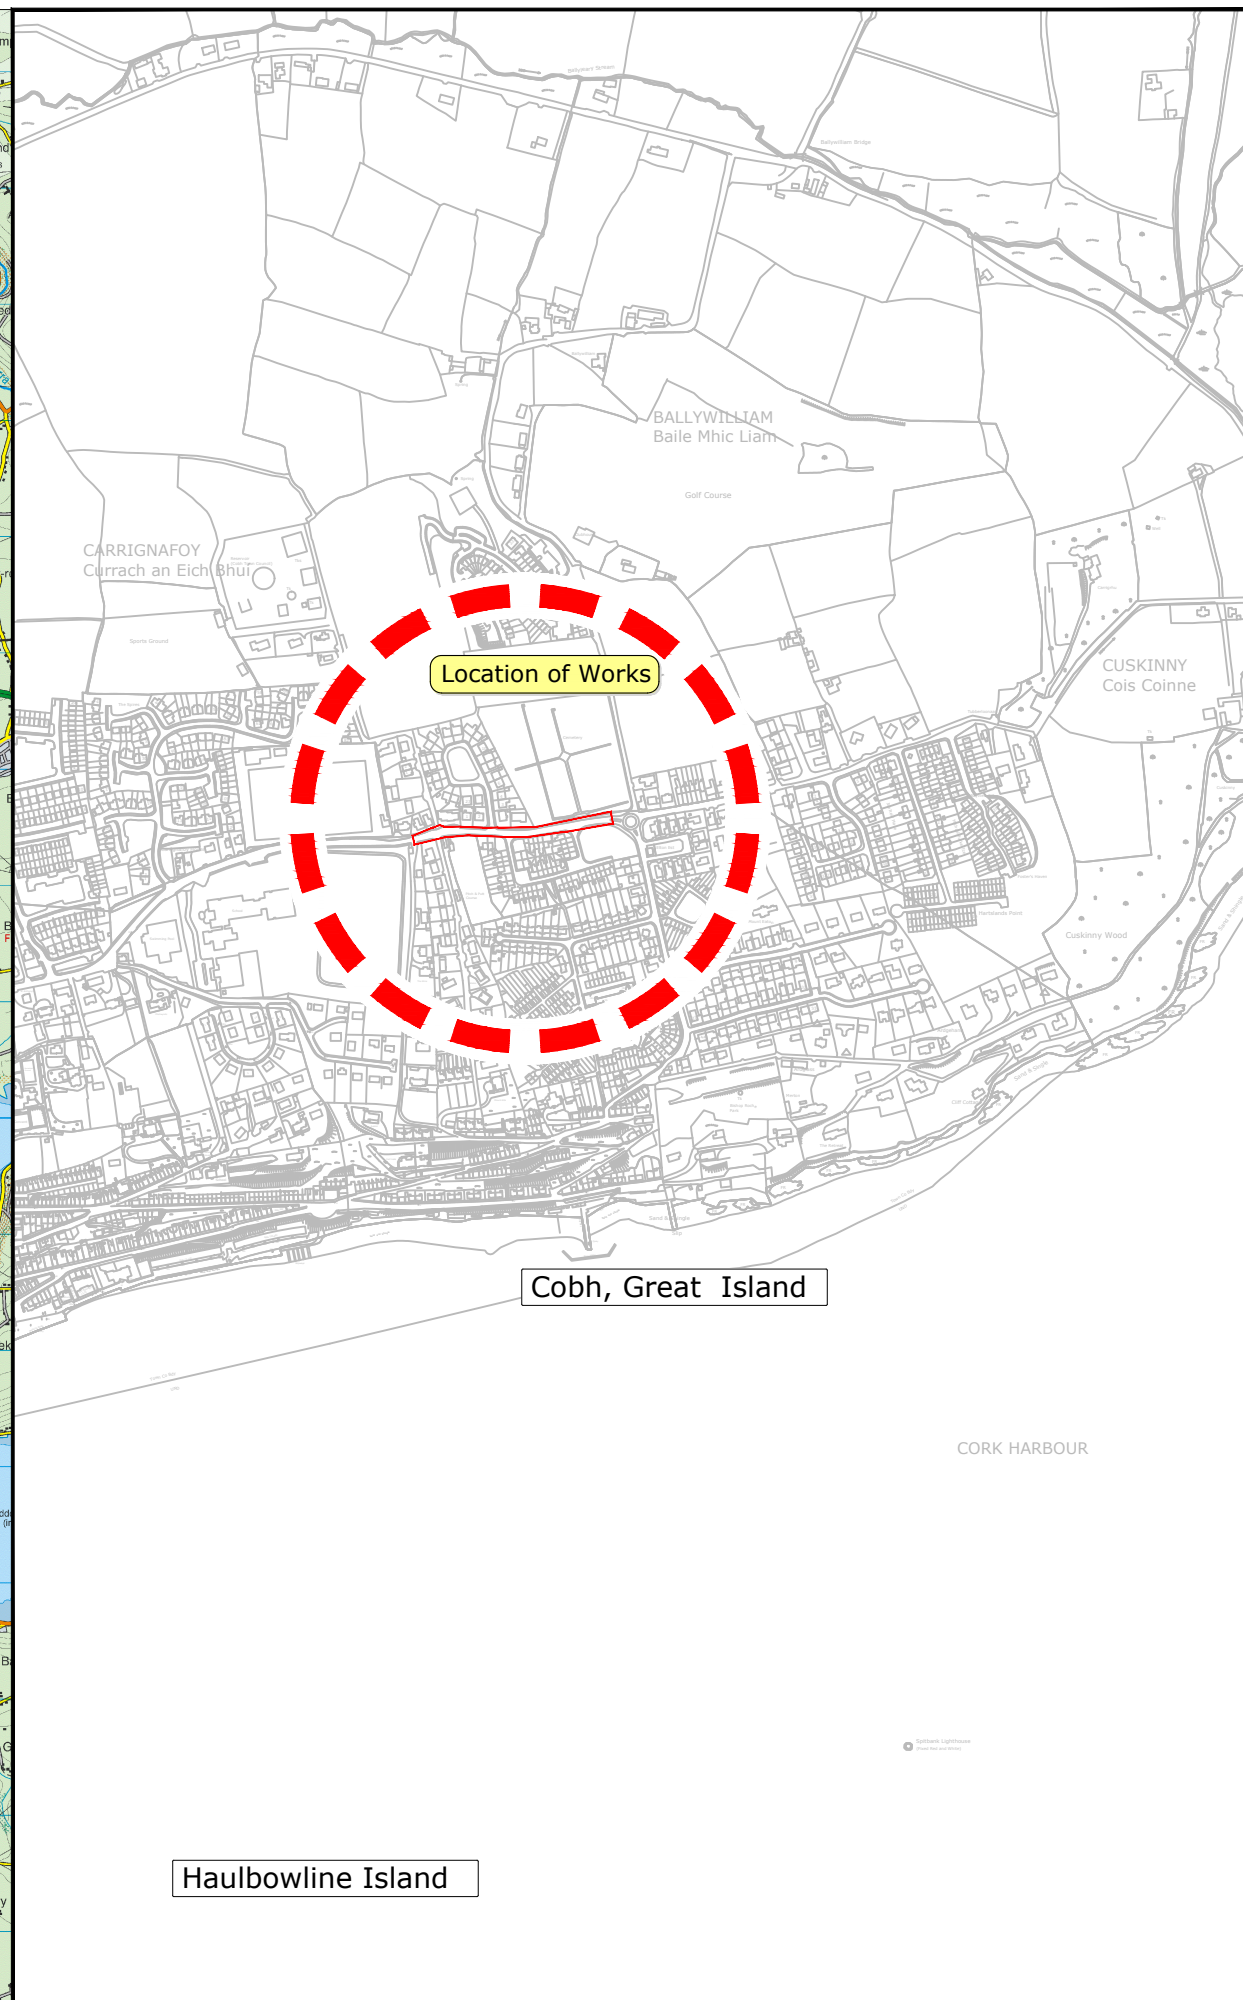

Not to Scale

 Rev	By	Date	Description
© Copyright <i>The information on this drawing is confidential and must not be disclosed to any third party or reproduced, in whole or part, without the express written consent of Cork County Council.</i> <i>All drawings remain the property of Cork County Council.</i> <i>Includes Ordnance Survey Ireland data reproduced under OSI Licence number 2020/06/CCMA/CorkCountyCouncil.</i> <i>Unauthorised reproduction infringes Ordnance Survey Ireland and Government of Ireland copyright. © Ordnance Survey Ireland, 2020.</i>			
			
 CORK COUNTY COUNCIL Regional & Local Roads Design Office Floor 3 County Library Building Carrigrohane Road, Cork.			
Project: L2992 Carrignafoy Traffic Calming Scheme			
Title: Location Map			
File Path: C:\Users\jadenrich\Desktop\CCCo_Prosjcts\Projects\2023\Cobh T&T Design\L2992\L2992-LM-01.dwg			
Author	Checked	Approved	Date
AL	AL	AL	14.04.2011
Scale	Drawn	Class	Sheet No.
Section 38		NTS	A3
6 July 2023		L29921-LM-01	
Revision		D1	

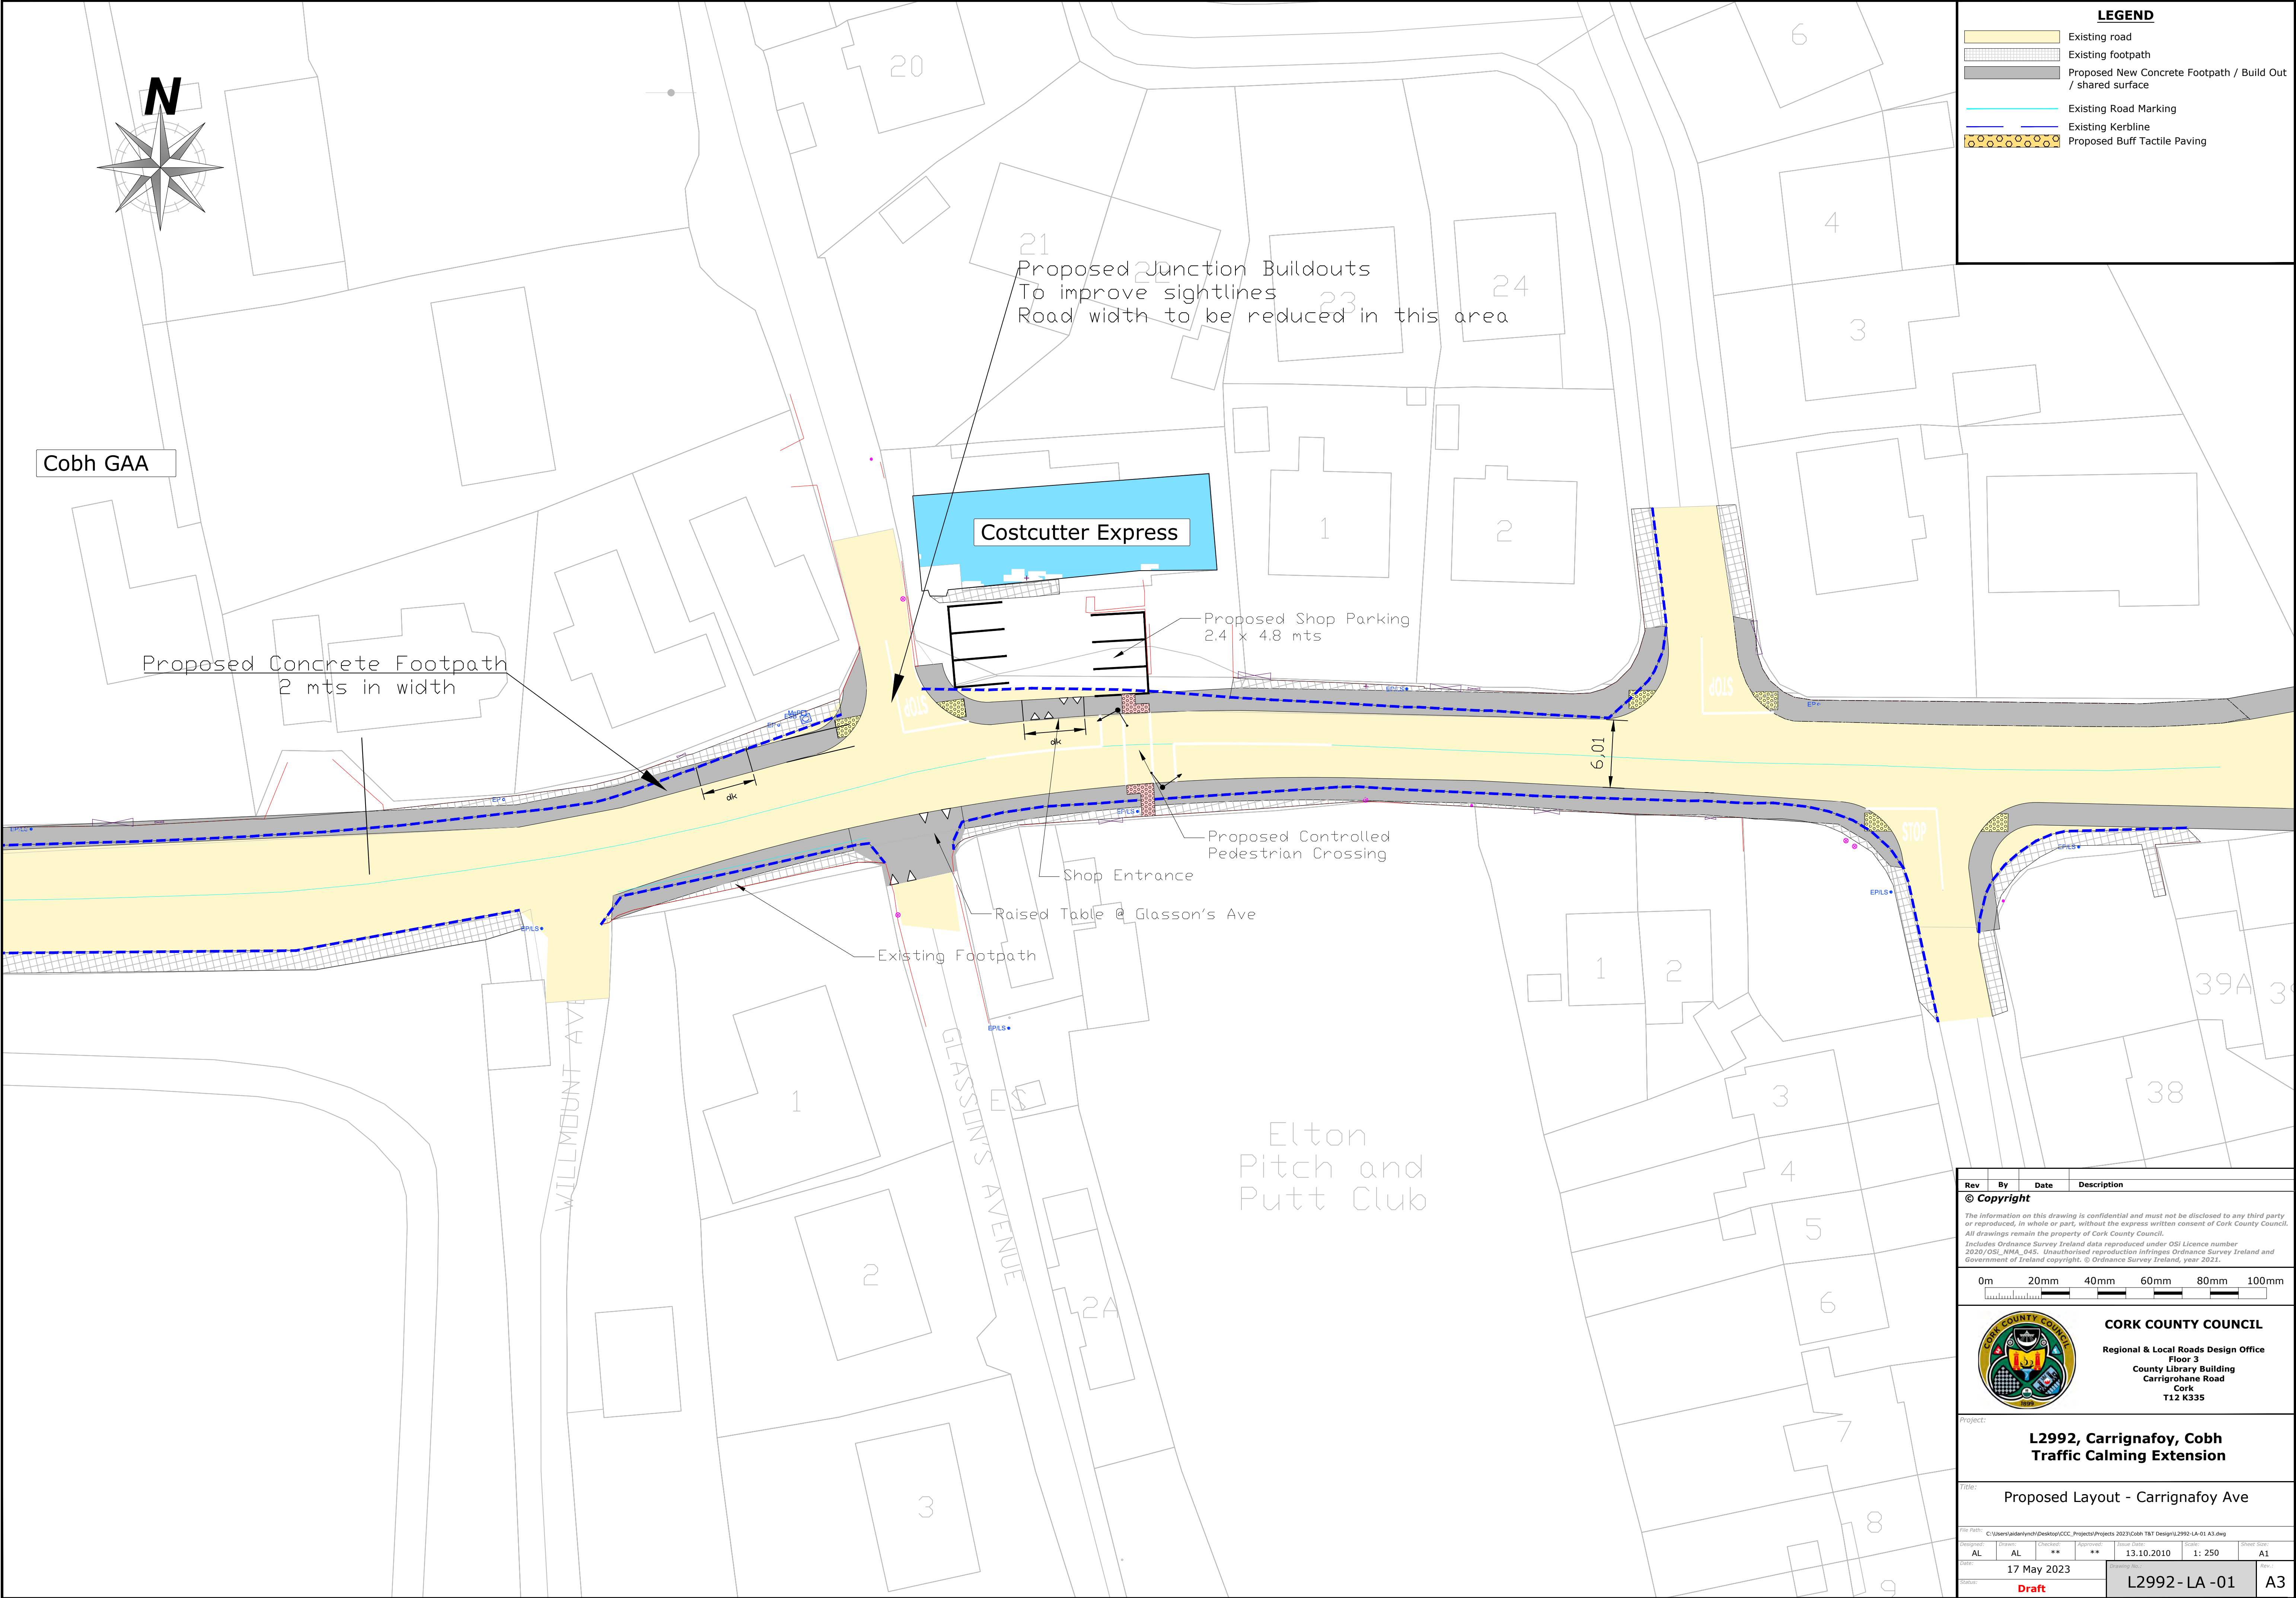

LEGEND

Existing road

Existing footpath

Proposed New Concrete Footpath / Build Out / shared surface

Existing Road Marking

Existing Kerbline

Proposed Buff Tactile Paving

Rev	By	Date	Description
© Copyright			
The information on this drawing is confidential and must not be disclosed to any third party or reproduced, in whole or part, without the express written consent of Cork County Council.			
All drawings remain the property of Cork County Council.			
Includes Ordnance Survey Ireland data reproduced under OSI Licence number 2020/OSI/NMA/045. Unauthorised reproduction infringes Ordnance Survey Ireland and Government of Ireland copyright. © Ordnance Survey Ireland, year 2021.			

0m20mm40mm60mm80mm100mm

CORK COUNTY COUNCIL
Regional & Local Roads Design Office
Floor 3
County Library Building
Carrigrohane Road
Cork
T12 K335

Project:


L2992, Carrignafay, Cobh
Traffic Calming Extension

Title:

Proposed Layout - Carrignafay Ave

File Path: C:\Users\aldar\OneDrive\CCC\Projects\Projects\2023\Cobh T&T Design\L2992-LA-01 A3.dwg

Designed: AL	Drawn: AL	Checked: **	Approved: **	Issue Date: 13.10.2010	Scale: 1: 250	Sheet Size: A1
Date: 17 May 2023				Drawing No:		Rev:
Status: Draft				L2992 - LA -01		A3

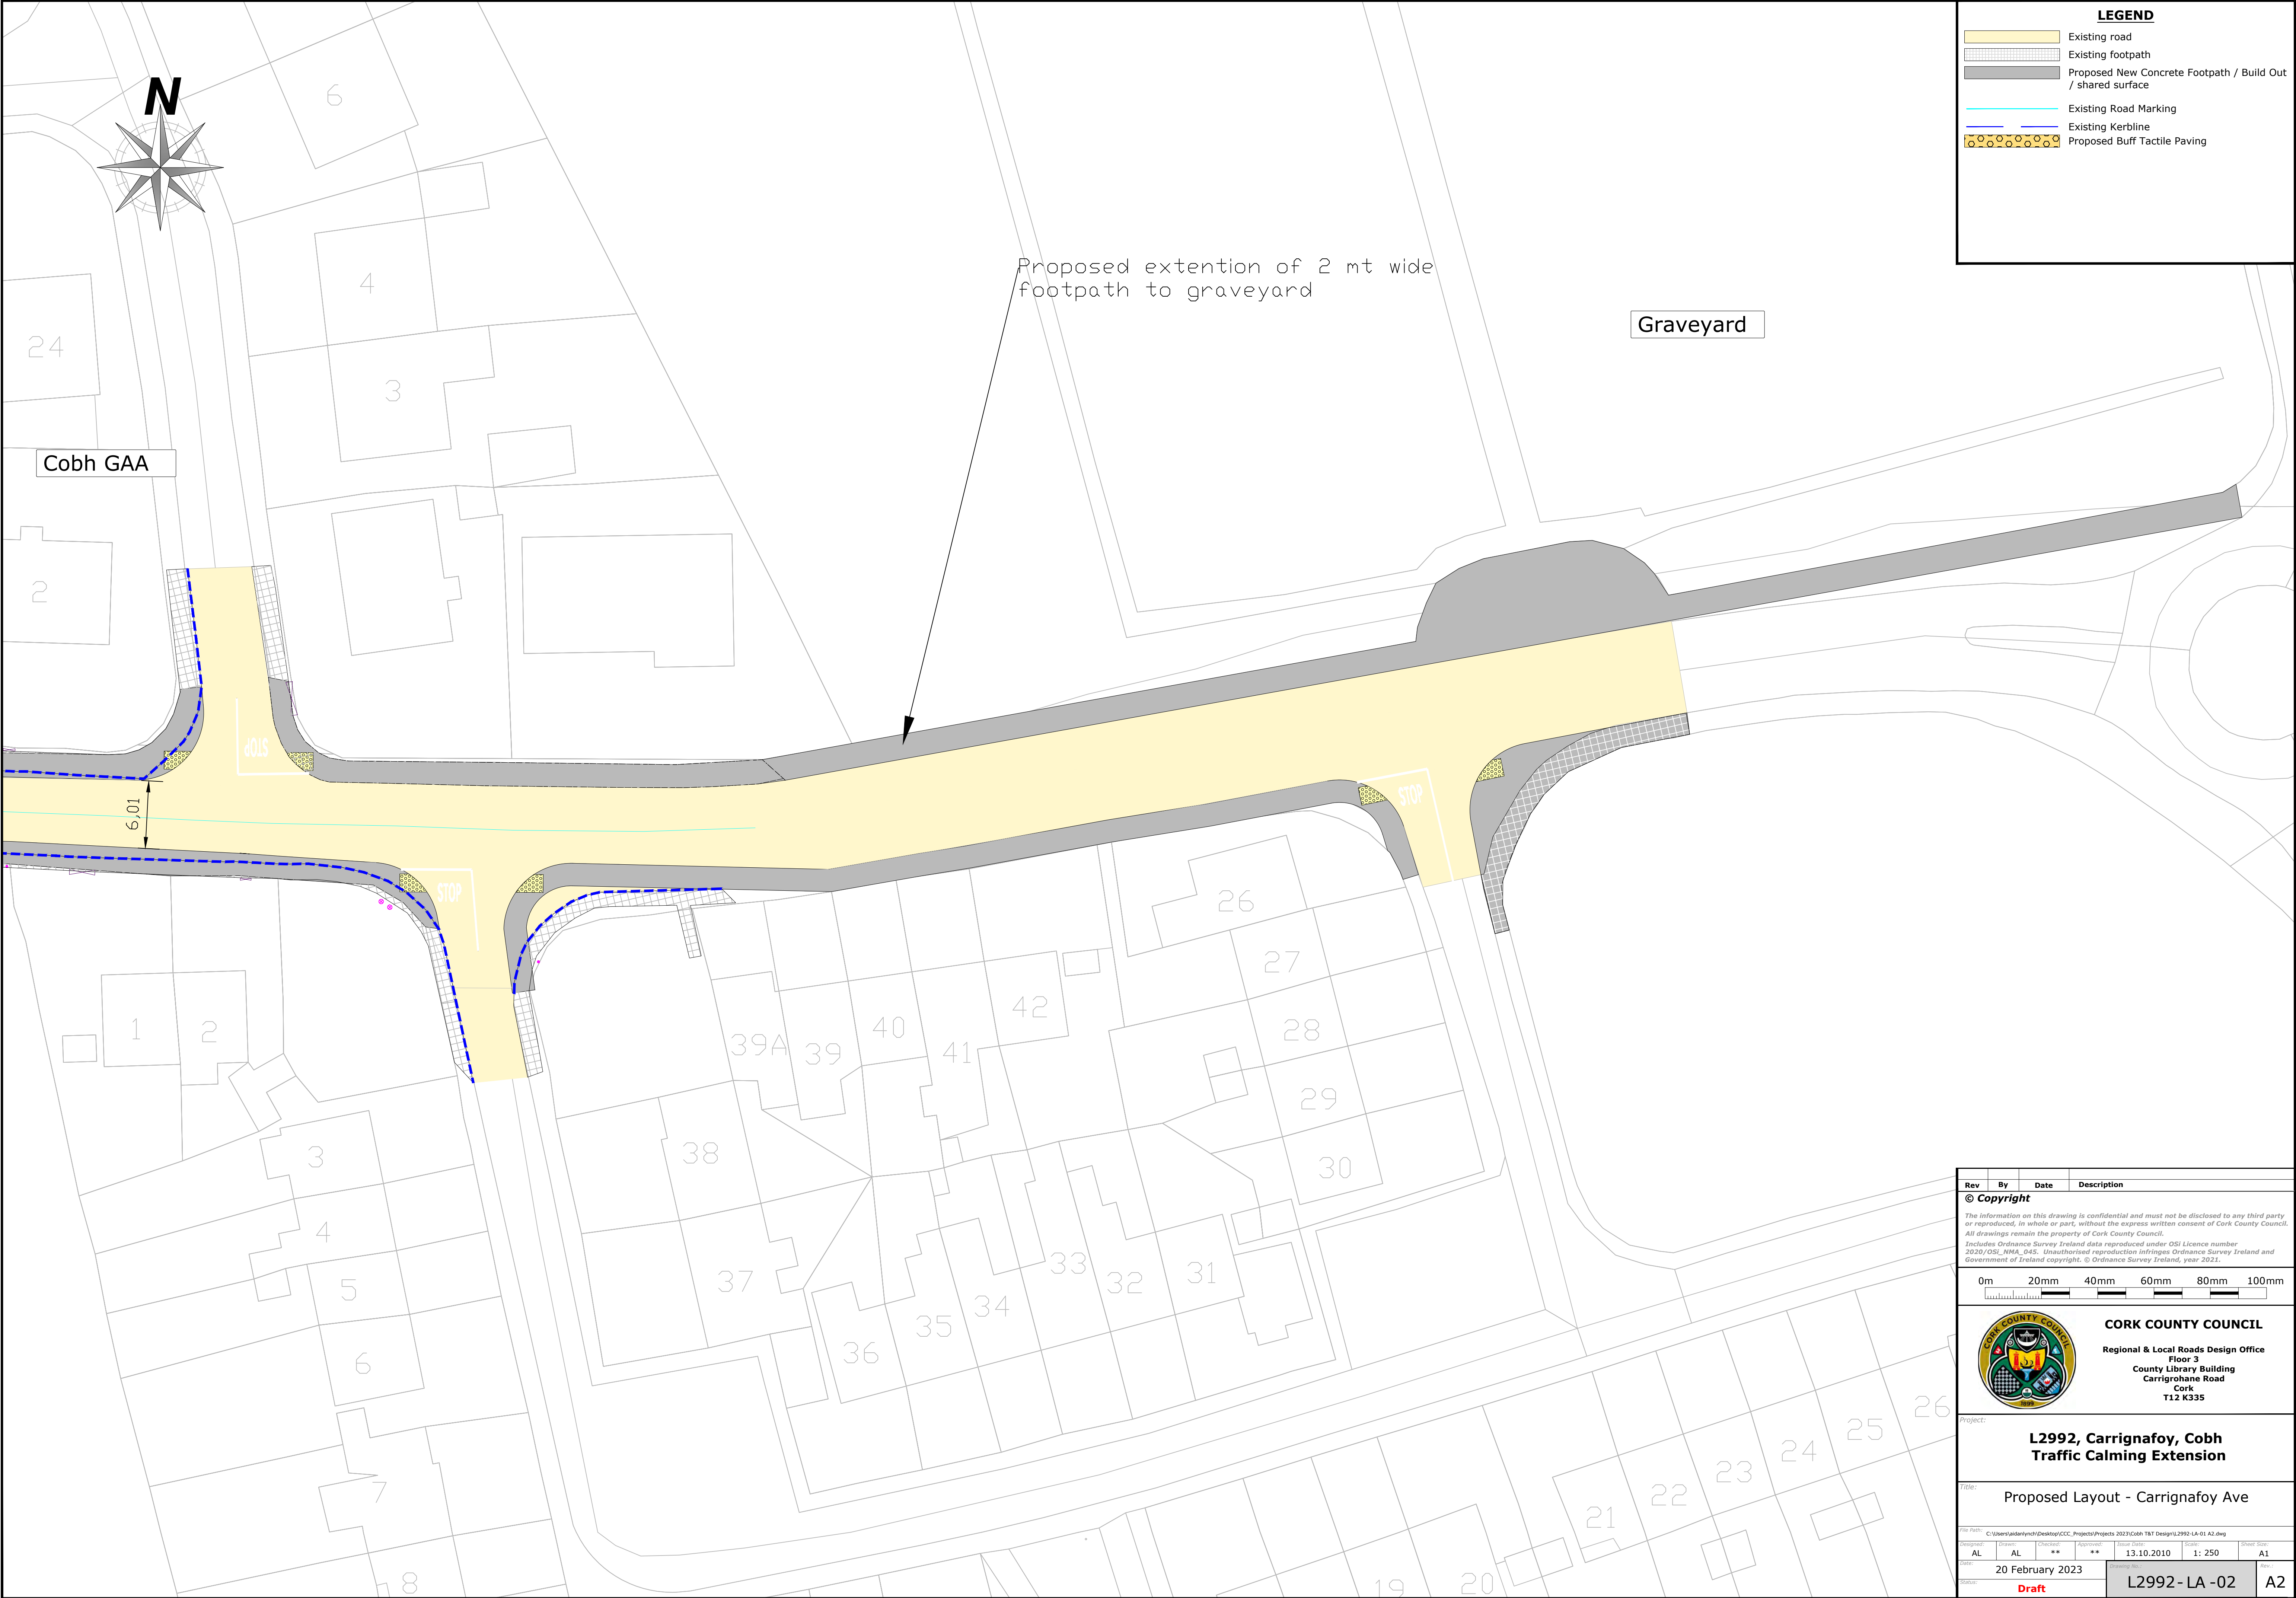

LEGEND

- Existing road
- Existing footpath
- Proposed New Concrete Footpath / Build Out / shared surface
- Existing Road Marking
- Existing Kerbline
- Proposed Buff Tactile Paving

Rev	By	Date	Description
© Copyright			
The information on this drawing is confidential and must not be disclosed to any third party or reproduced, in whole or part, without the express written consent of Cork County Council. All drawings remain the property of Cork County Council. Includes Ordnance Survey Ireland data reproduced under OSI Licence number 2020/OSI/NMA_045. Unauthorised reproduction infringes Ordnance Survey Ireland and Government of Ireland copyright. © Ordnance Survey Ireland, year 2021.			
0m 20mm 40mm 60mm 80mm 100mm			
CORK COUNTY COUNCIL Regional & Local Roads Design Office Floor 3 County Library Building Carrigrohane Road Cork T12 K335			
Project: L2992, Carrignafoy, Cobh Traffic Calming Extension			
Title: Proposed Layout - Carrignafoy Ave			
File Path: C:\Users\jaldar\OneDrive\CCC\Projects\Projects 2023\Cobh T&T Design\L2992-LA-01 A2.dwg			
Designed: AL	Drawn: AL	Checked: **	Approved: **
Date: 20 February 2023	Issue No: 13.10.2010		Scale: 1: 250
Sheet Size: A1		Drawing No: L2992 - LA -02	
Status: Draft		Revision: A2	