


VIEW 1 @ 1/250

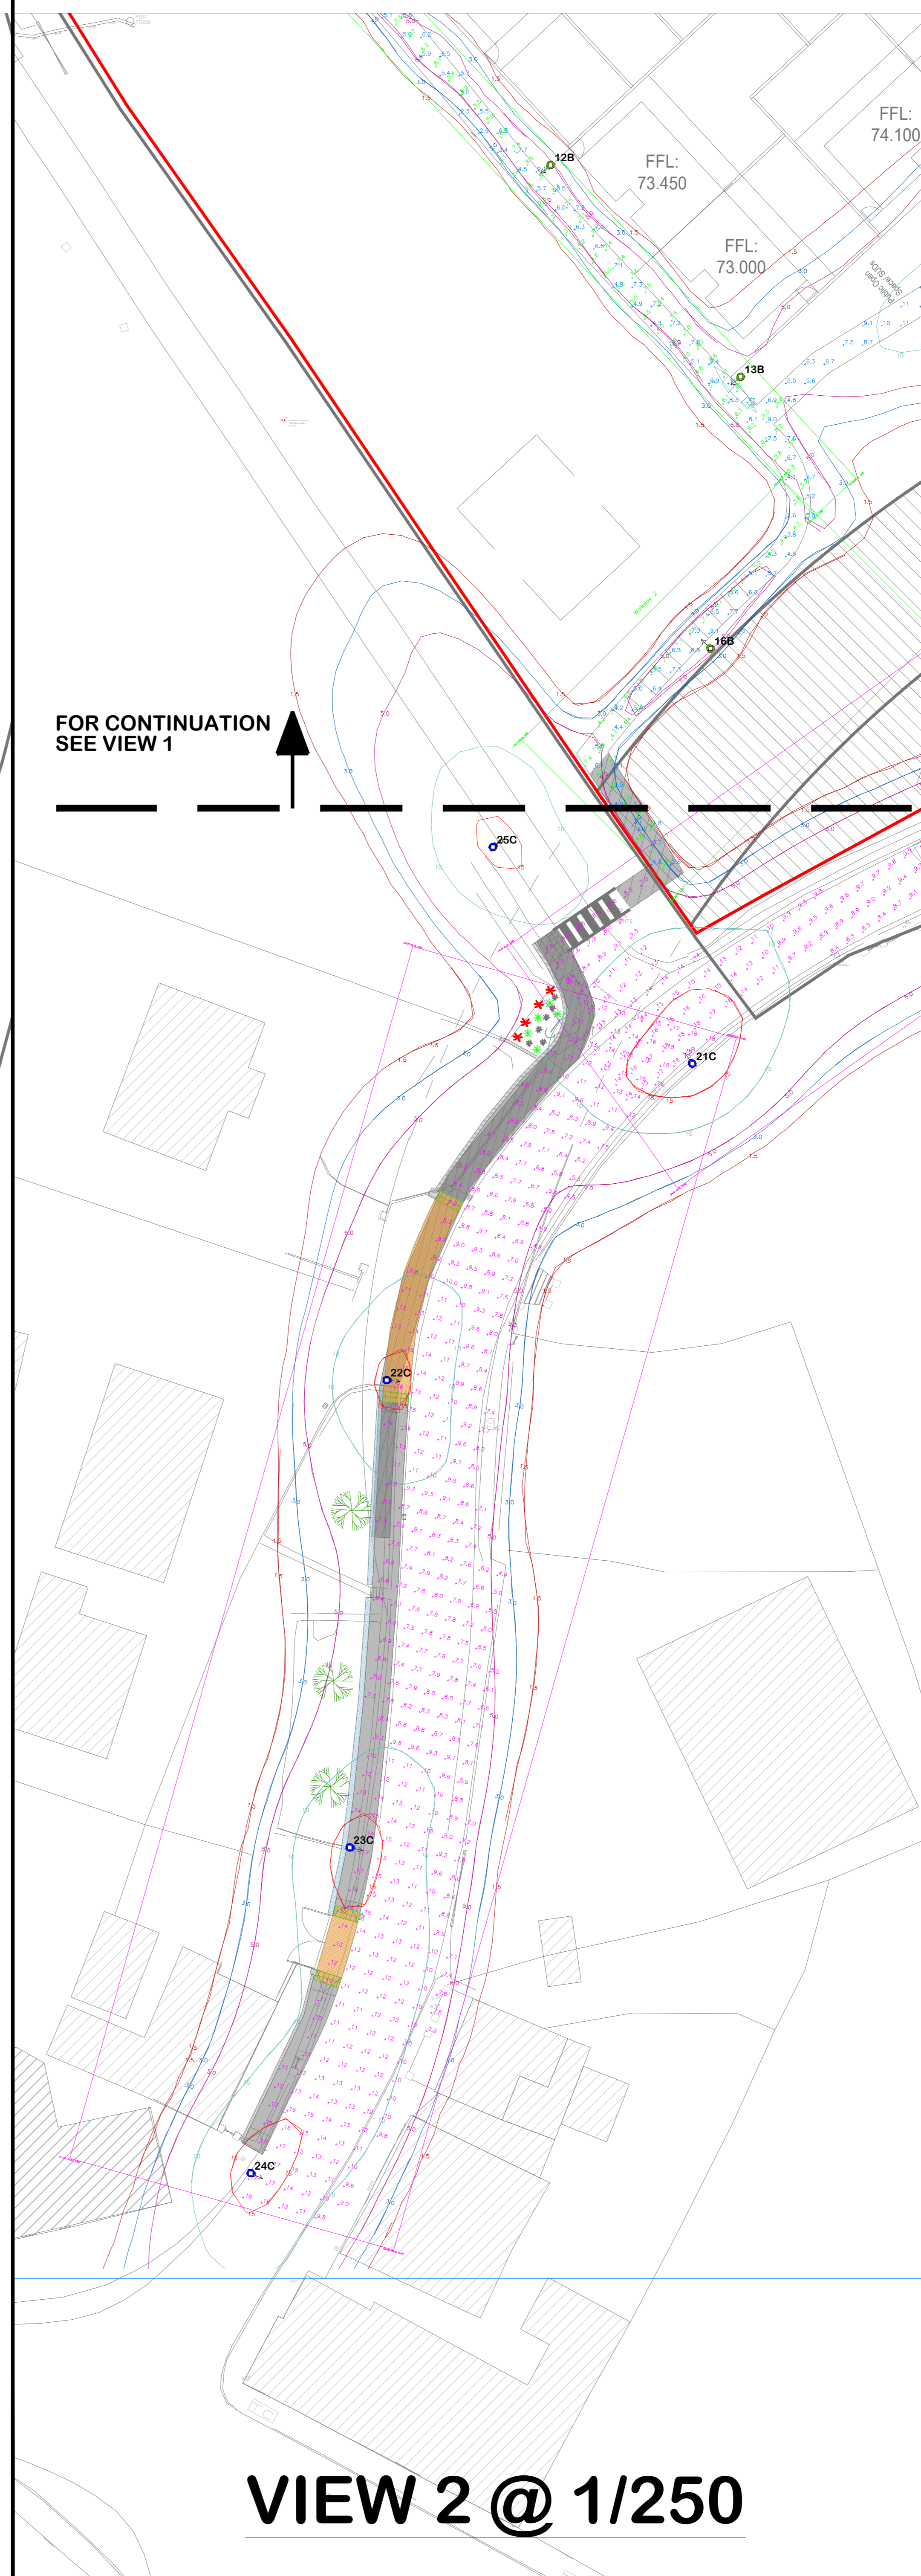

VIEW 2 @ 1/250

GENERAL NOTES

1. ALL DIMENSIONS ARE GIVEN IN MILLIMETERS UNLESS OTHERWISE INDICATED.
2. THIS DRAWING IS TO BE READ IN CONJUNCTION WITH THE SCOPE OF WORKS. ANY DISCREPANCIES ARE TO BE BROUGHT TO THE ATTENTION OF KELLIHERS FOR CLARIFICATION PRIOR TO ANY WORK COMMENCING.
3. CONTRACTOR TO FIELD VERIFY ALL DIMENSIONS, DISCREPANCIES ARE TO BE NOTIFIED TO THE CONTRACTOR AND DESIGN FOR RESOLUTION.
4. ALL WORKS TO COMPLY WITH PREVIOUSLY AGREED AND ISSUED SPECIFICATIONS
5. ALL EXTERNAL LIGHTING LAYOUTS ARE DESIGNED IN ACCORDANCE WITH BS5489:1-2020.

LEGEND

Site
 Results - Horizontal Illuminance (lux)
 Eav= 7.99
 Emin= 1.73
 Emax= 14.26
 Emin/Emax= 0.12
 Emin/Eav= 0.22
 Emax/Eav= 1.78

Walkway
 Results - Horizontal Illuminance (lux)
 Eav= 6.15
 Emin= 2.05
 Emax= 11.55
 Emin/Emax= 0.18
 Emin/Eav= 0.33
 Emax/Eav= 1.88

Entrance
 Results - Horizontal Illuminance (lux)
 Eav= 15.13
 Emin= 12.58
 Emax= 18.98
 Emin/Emax= 0.66
 Emin/Eav= 0.83
 Emax/Eav= 1.25

Walkway 2
 Results - Horizontal Illuminance (lux)
 Eav= 4.85
 Emin= 1.72
 Emax= 7.64
 Emin/Emax= 0.23
 Emin/Eav= 0.36
 Emax/Eav= 1.58

R619-1
 Results - Horizontal Illuminance (lux)
 Eav= 11.95
 Emin= 7.02
 Emax= 19.08
 Emin/Emax= 0.37
 Emin/Eav= 0.59
 Emax/Eav= 1.60

R619-2
 Results - Horizontal Illuminance (lux)
 Eav= 10.41
 Emin= 4.39
 Emax= 19.07
 Emin/Emax= 0.23
 Emin/Eav= 0.42
 Emax/Eav= 1.83

Luminaire Data
 Luminaire A LumiStreet_gen2 Eco Lamp
 LED40 L95@100kh /730°T25 MF 0.76
 Luminaire B BGP701 DRXN1 Lamp LED-HB
 5.2S 730 MF 0.76
 Luminaire C LumiStreet_gen2 Eco Lamp
 LED70 L94@100kh /730°T25 MF 0.84

Key
 ● Luminaire A Column
 ● Luminaire B Column
 ● Luminaire C Column
 □ Beam Aiming Target
 □ Photometric Centre

All Dimensions in metres

FOR CONTINUATION
SEE VIEW 2

FOR CONTINUATION
SEE VIEW 2

FOR CONTINUATION
SEE VIEW 1

REISSUED FOR COUNCIL APPROVAL	DMD	PS	PS	23MAY24
REISSUED FOR COUNCIL APPROVAL	DMD	PS	PS	12JAN24
ISSUED FOR COUNCIL APPROVAL	DMD	PS	PS	23OCT23
REV. NO. / REVISION DESCRIPTION	DESIGN	CHECKED	APPROVED	DATE
THIS DRAWING CONTAINS INFORMATION WHICH IS THE PROPERTY OF KELLIHERS LTD. THIS DRAWING IS ISSUED IN CONFIDENCE AND ITS CONTENTS MAY NOT BE DISCLOSED WITHOUT THE PRIOR WRITTEN CONSENT OF KELLIHERS LIMITED.				
APPROVALS		DATE		
DESIGNED	DMD	23OCT23		
CHECKED	PS	23OCT23		
ISSUED	DMD	23OCT23		
APPROVED	PS	23OCT23		
OFF CODE	PHILIPS			
PROJECT:		CLONTRAD BEG		
		KELLIHERS ELECTRICAL LTD. MSD BUSINESS PARK, BALLYMOUNT, DUBLIN 12.		
CLONTRAD BEG RESIDENTIAL COACHFORD COUNTY CORK LIGHTING LAYOUT PHILIPS LED				
REV. NO.	FILE NAME	PROJECT	DATE	SHEET
01	KE/CBC/01	CLONTRAD BEG	23OCT23	1
TO FIT	1/250@A0			1