


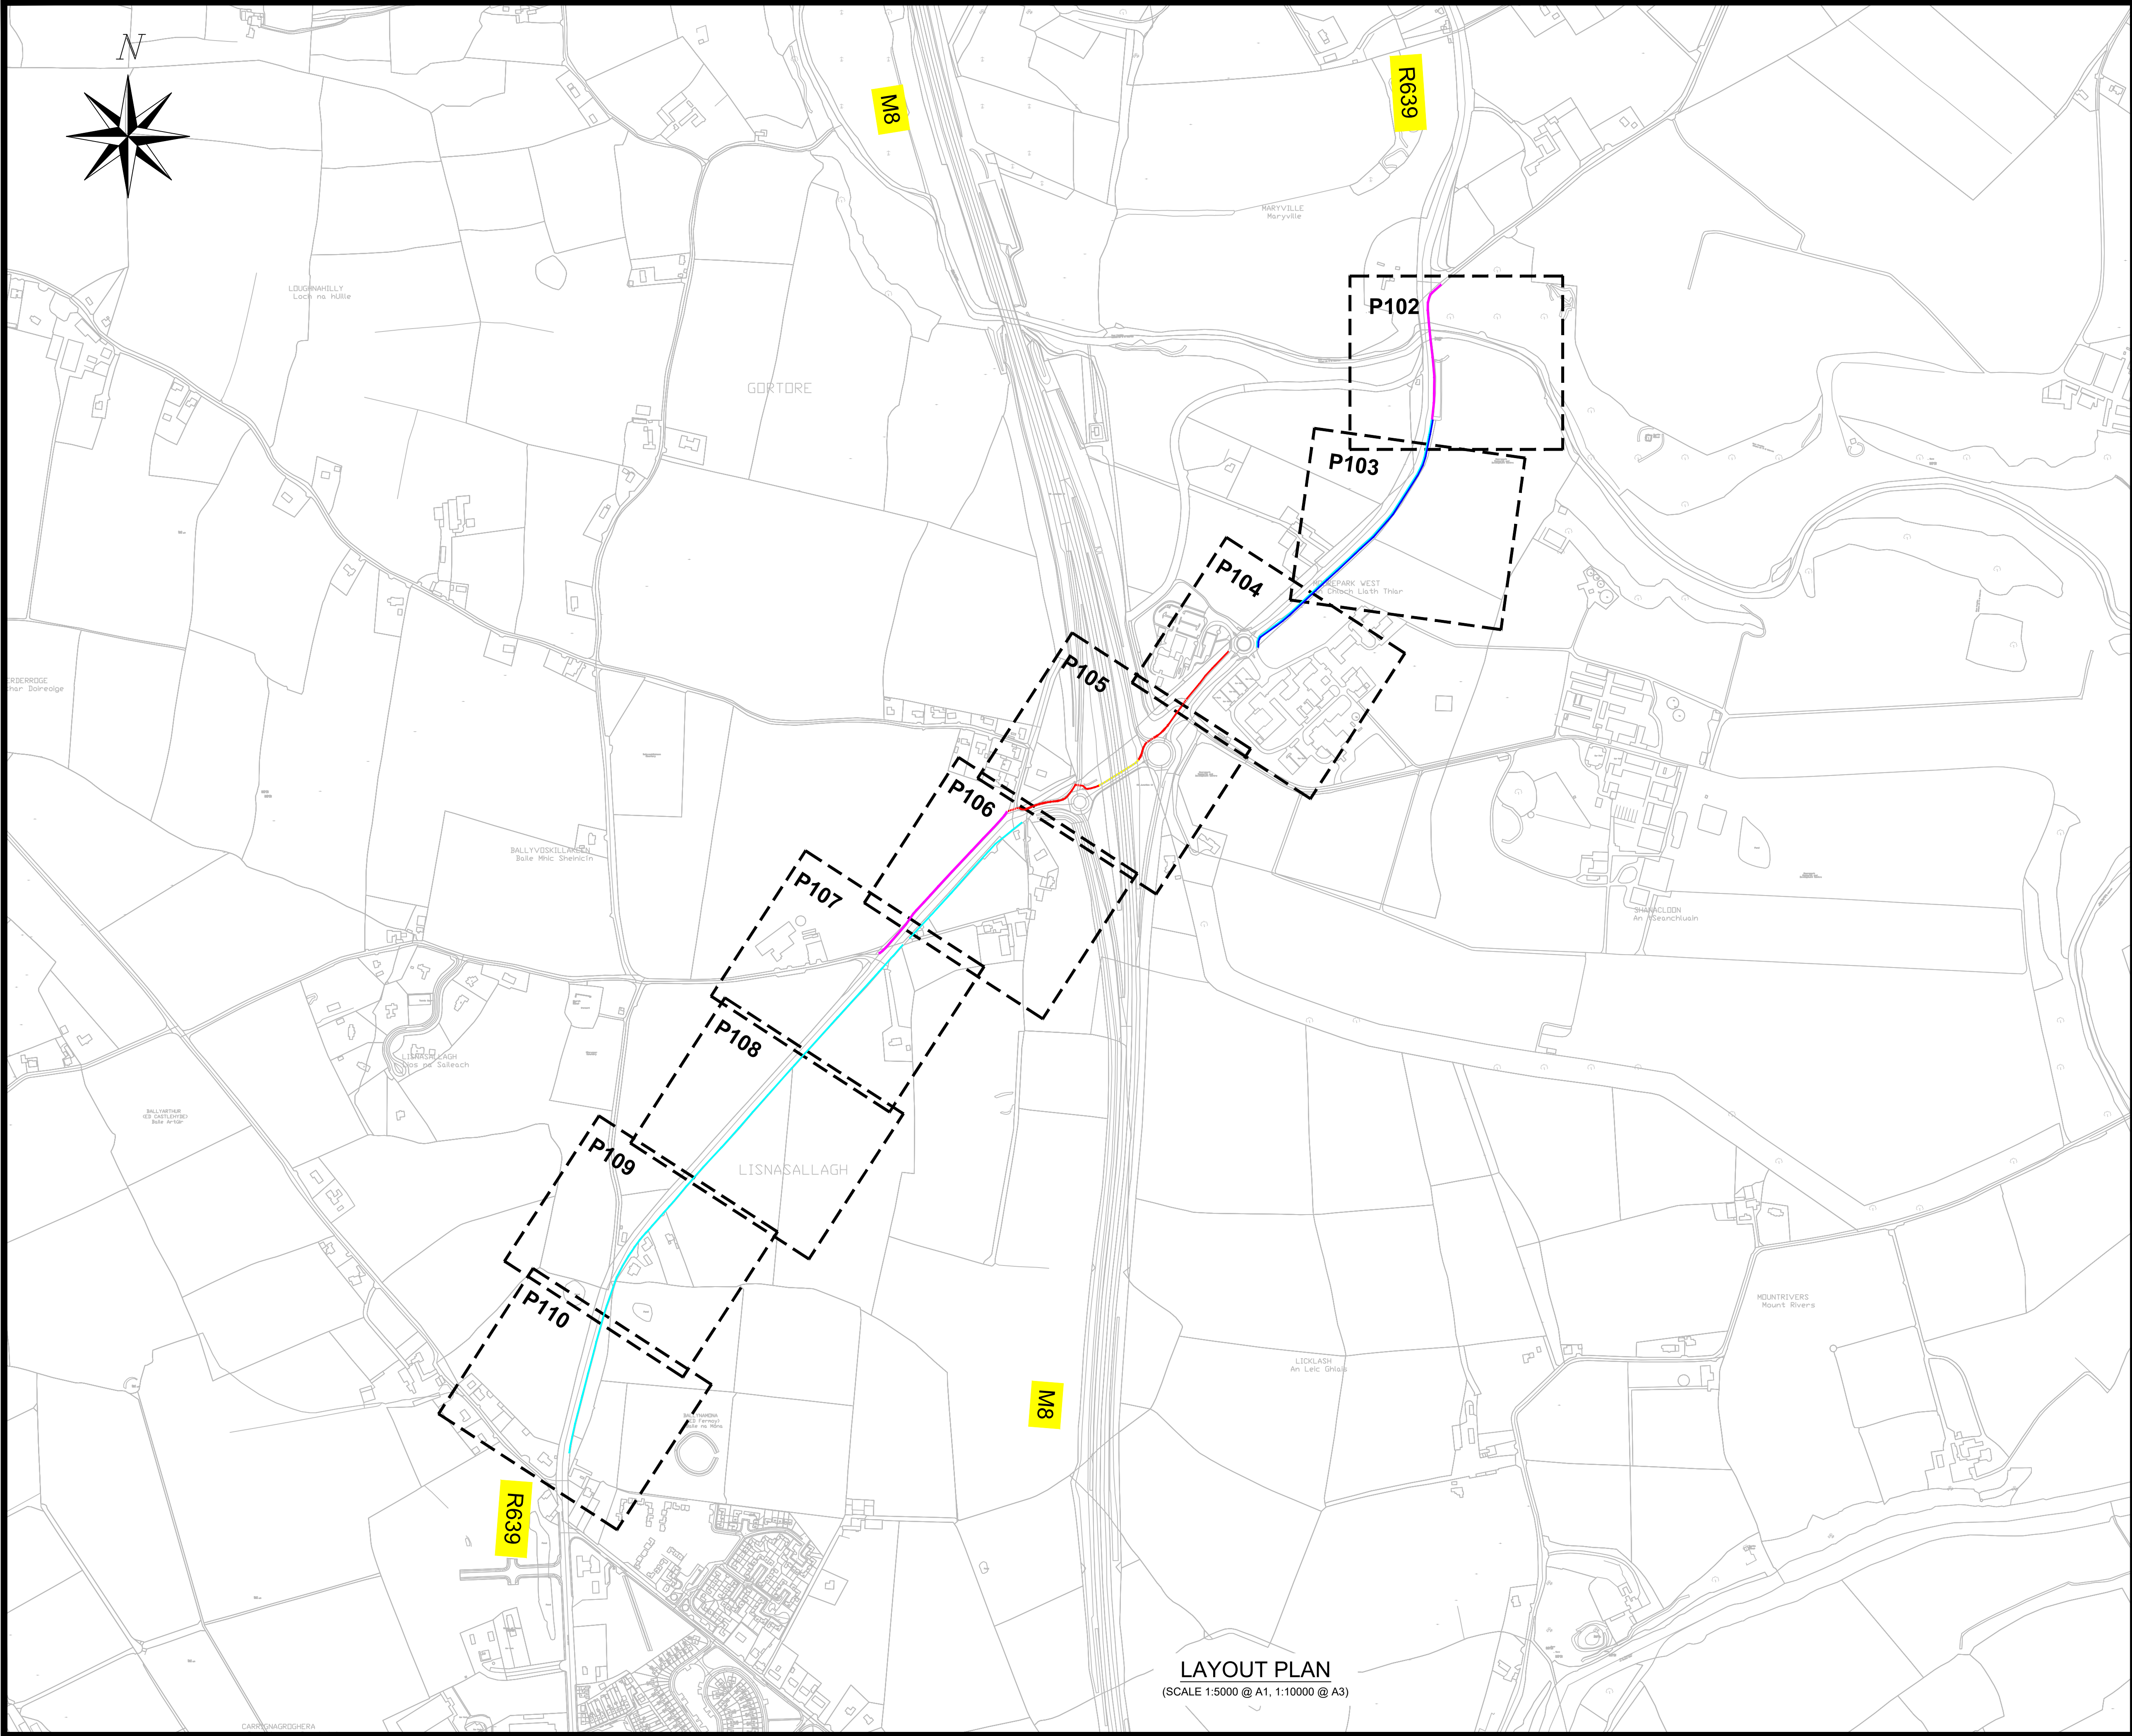

LAYOUT PLAN
(SCALE 1:5000 @ A1, 1:10000 @ A3)

NOTES

ALL DIMENSIONS IN METRES
DO NOT SCALE FROM DRAWING.
FOR ANY DISCREPANCIES FOUND PLEASE CONSULT WITH DESIGN OFFICE.
THIS DRAWING SHOULD BE READ IN CONJUNCTION WITH ALL CONTRACT DRAWINGS, DOCUMENTS AND SPECIFICATIONS.

LEGEND

- 3.0m SHARED SURFACE
- 2.0m CYCLE LANE
- 2.0m FOOTPATH
- EXISTING FOOTPATH

© Copyright
The information on this drawing is confidential and must not be disclosed to any third party or reproduced, in whole or part, without the express written consent of MHL & Associates Ltd.
All drawings remain the property of MHL & Associates Ltd.
Includes Taille Éireann data reproduced under Licence number: CYAL50352843.
Unauthorised reproduction infringes Taille Éireann and Government of Ireland copyright.
© National Mapping Division of Taille Éireann. All rights reserved.

Rev.	By.	Date.	Description.

Drawing Status: SECTION 38 PLANNING
NOT CERTIFIED FOR CONSTRUCTION


Project Title:
NTA - Fermoy Municipal District
Section 38: R639 Active Travel Improvement Works

Drawing Title:
Proposed Layout
(Sheet 1 of 10)

Client:
 Cork County Council
Fermoy Municipal District

M.H.L. & Associates Ltd.
Consulting Engineers,
 Unit 1B,
The Atrium,
Blackpool,
Cork.
Tel: 021-4840214
Fax: 021-4840215
E-Mail: info@mhl.ie

Designed: PK	Drawn: PK	Checked: BM
Scale: As Shown	Date: June 2024	
Job No. 24053RD	Drawing No. 24053RD-PL-P101	Revision. 0

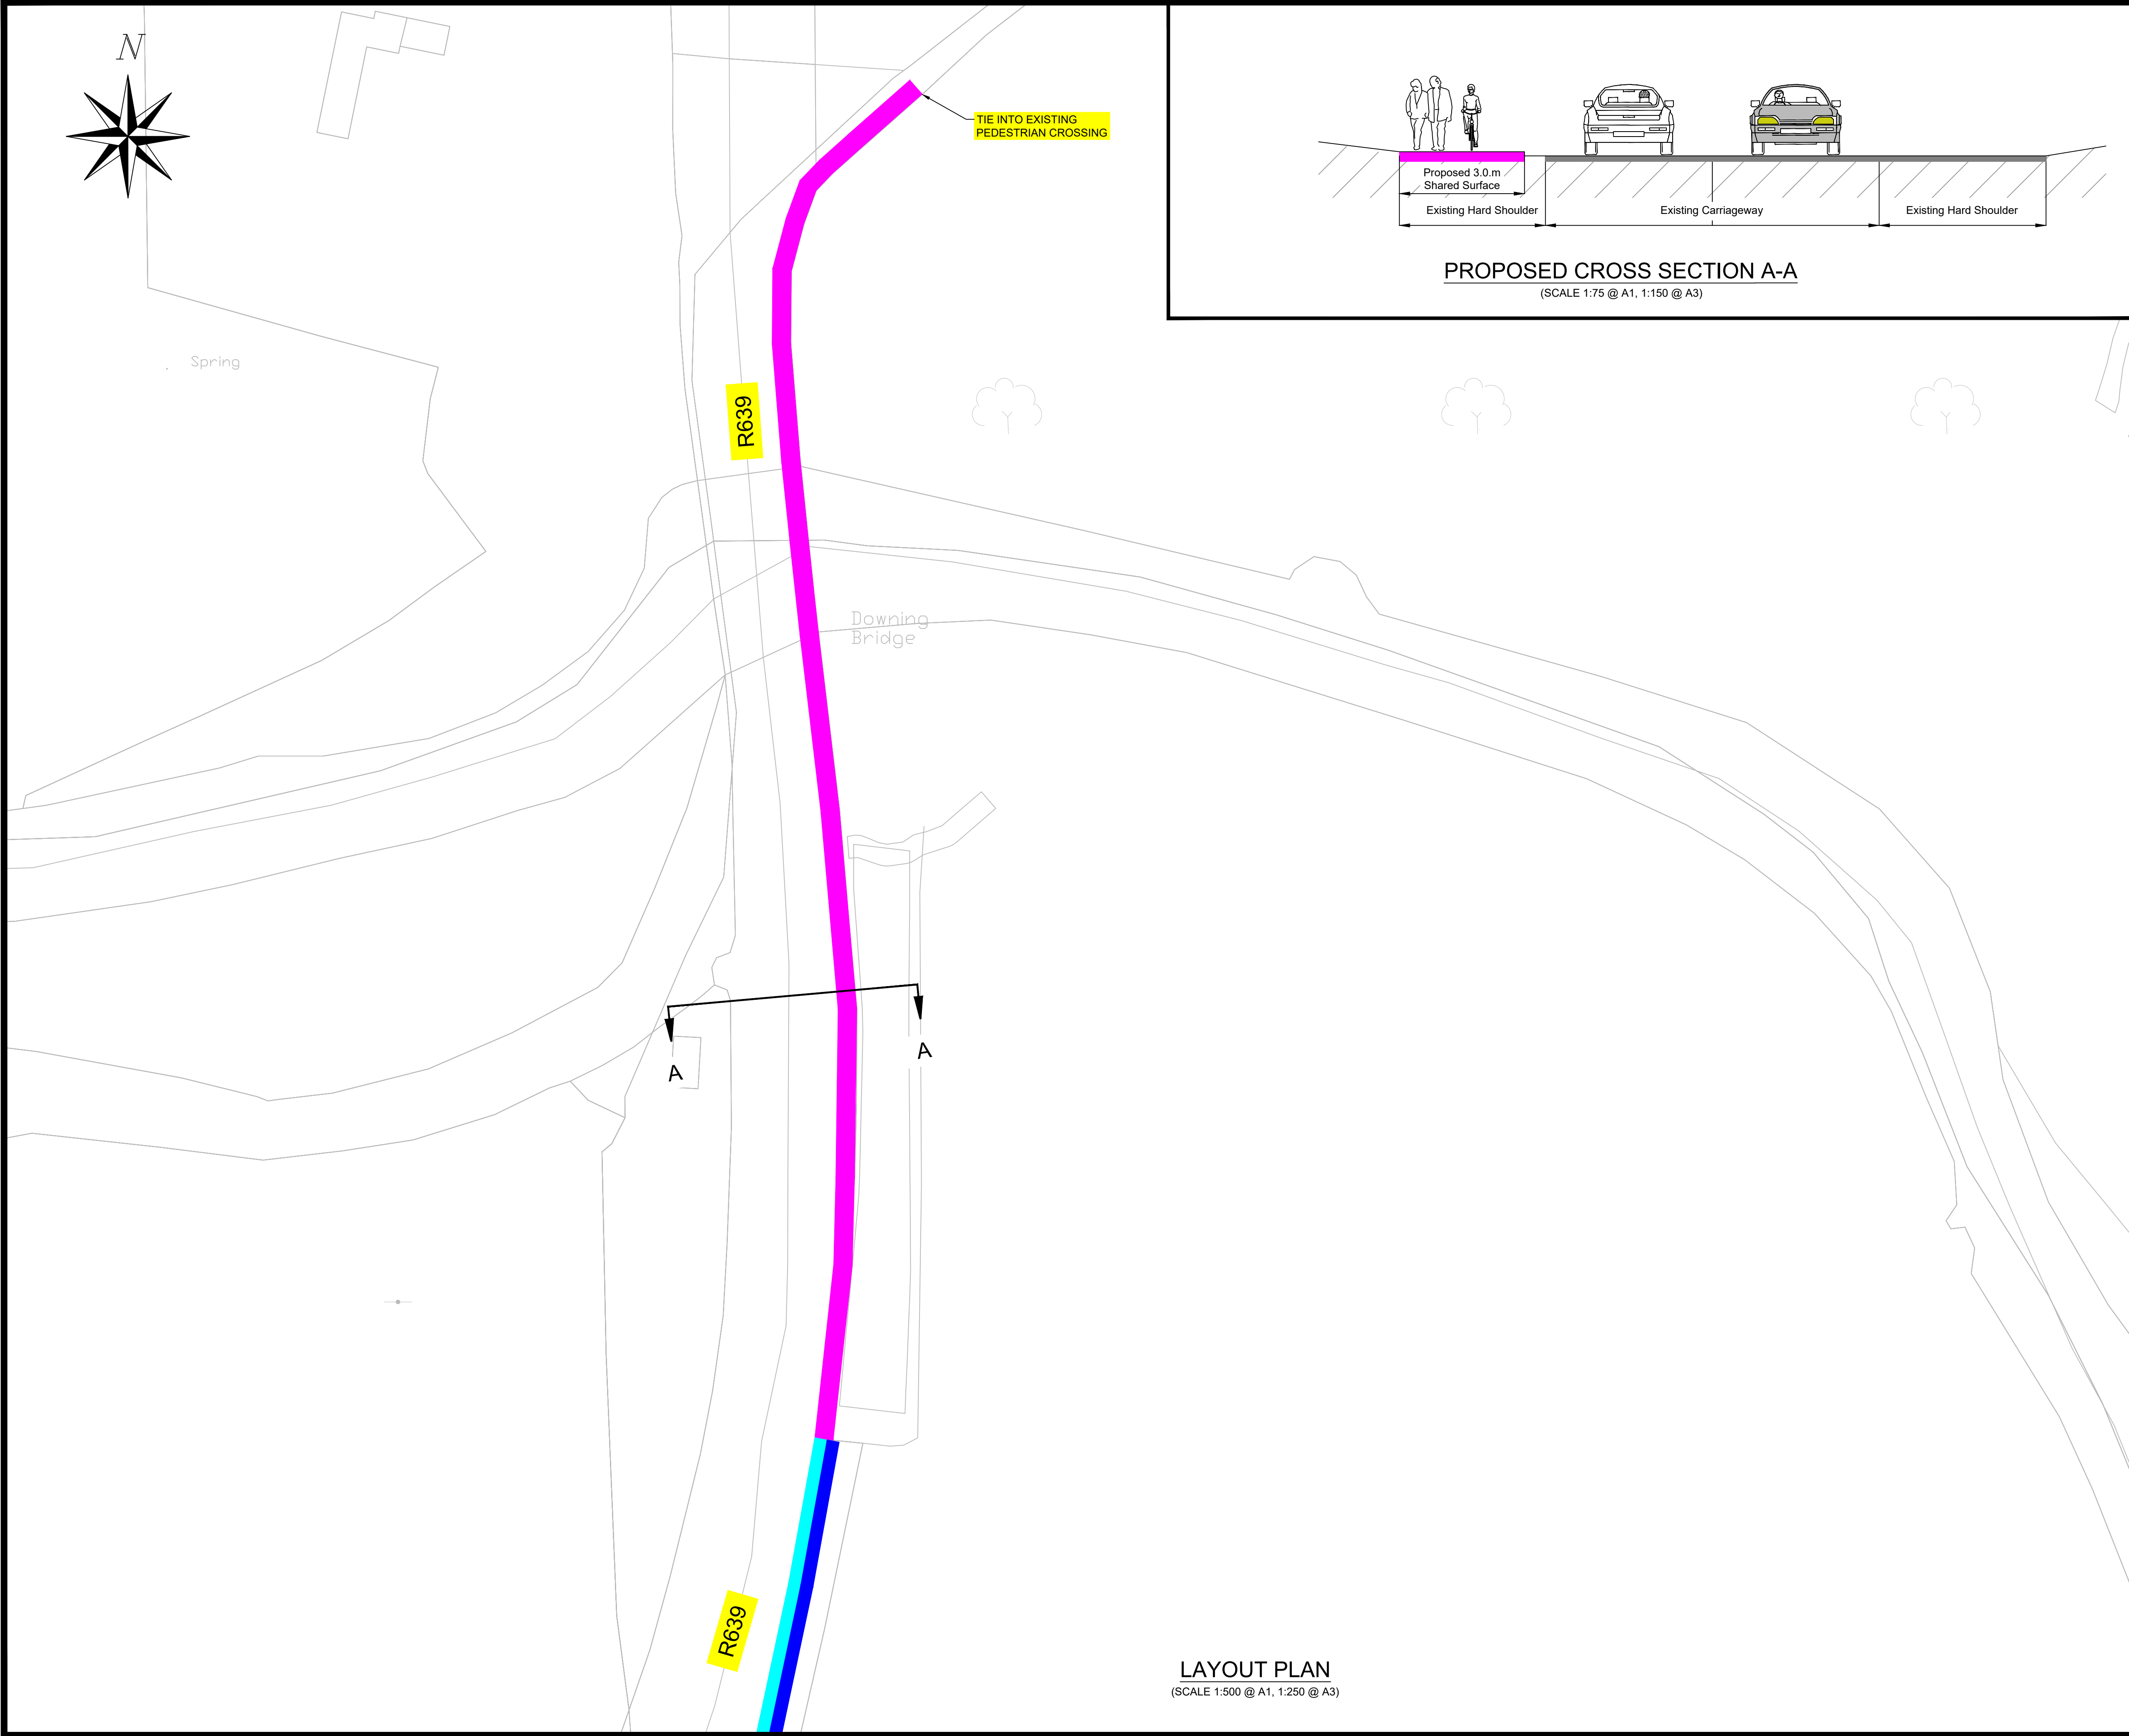

NOTES

ALL DIMENSIONS IN METRES

DO NOT SCALE FROM DRAWING.

FOR ANY DISCREPANCIES FOUND PLEASE CONSULT WITH DESIGN OFFICE.

THIS DRAWING SHOULD BE READ IN CONJUNCTION WITH ALL CONTRACT DRAWINGS, DOCUMENTS AND SPECIFICATIONS.

LEGEND

3.0m SHARED SURACE

2.0m CYCLE LANE

2.0m FOOTPATH

EXISTING FOOTPATH

MINI MAP

SCALE: NTS

© Copyright

The information on this drawing is confidential and must not be disclosed to any third party or reproduced, in whole or part, without the express written consent of MHL & Associates Ltd.

All drawings remain the property of MHL & Associates Ltd.

Includes Tailte Éireann data reproduced under Licence number: CYAL50352843.

Unauthorised reproduction infringes Tailte Éireann and Government of Ireland copyright.

© National Mapping Division of Tailte Éireann. All rights reserved.

Rev.	By.	Date.	Description.

Drawing Status:

SECTION 38 PLANNING

NOT CERTIFIED FOR CONSTRUCTION

Project Title:

NTA - Fermoy Municipal District

Section 38: R639 Active Travel Improvement Works

Drawing Title:

Proposed Layout

(Sheet 2 of 10)

Client:



Cork County Council

Fermoy Municipal District



M.H.L. & Associates Ltd.

Consulting Engineers,

Unit 1B,

The Atrium,

Blackpool,


Cork.

Tel: 021-4840214


Fax: 021-4840215

E-Mail: info@mhl.ie



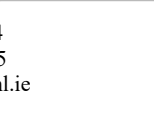

Designed: PK	Drawn: PK	Checked: BM
Scale: As Shown		Date: June 2024
Job No.	Drawing No.	Revision.
24053RD	24053RD-PL-P102	0

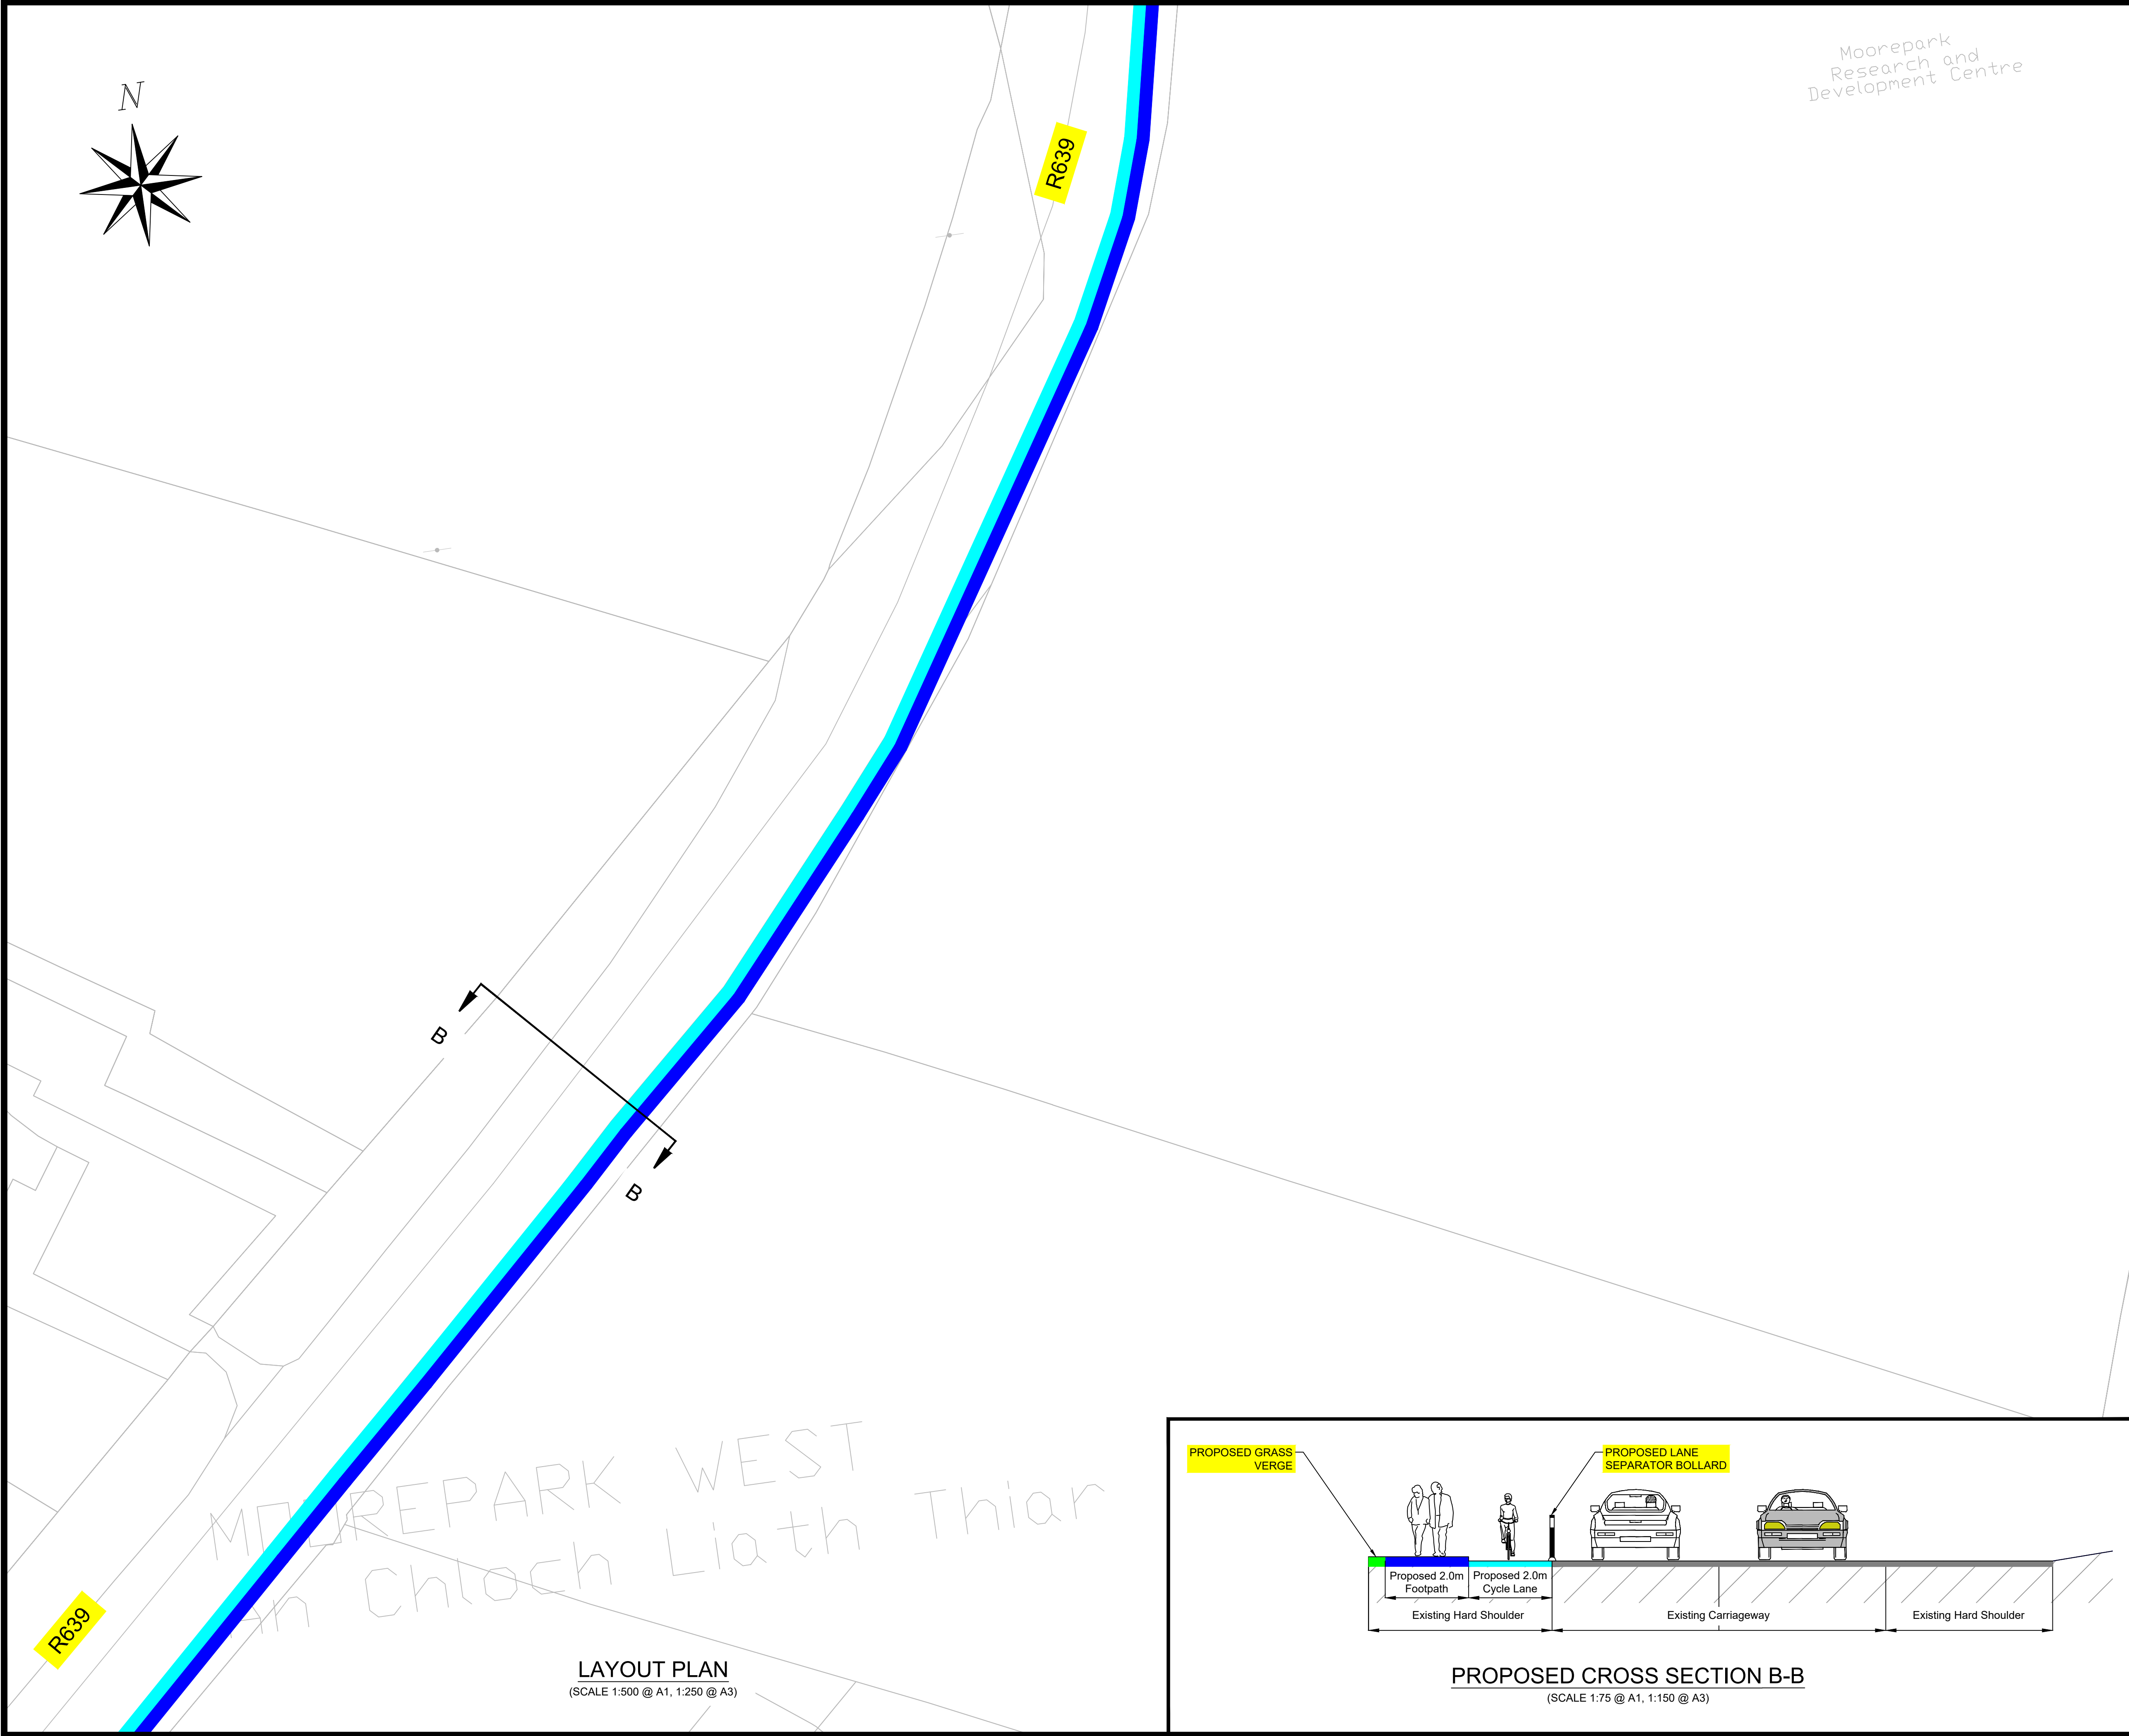

NOTES

ALL DIMENSIONS IN METRES
DO NOT SCALE FROM DRAWING.
FOR ANY DISCREPANCIES FOUND PLEASE CONSULT WITH DESIGN OFFICE.
THIS DRAWING SHOULD BE READ IN CONJUNCTION WITH ALL CONTRACT DRAWINGS, DOCUMENTS AND SPECIFICATIONS.

LEGEND

3.0m SHARED SURFACE

2.0m CYCLE LANE
2.0m FOOTPATH

2.0m FOOTPATH

EXISTING FOOTPATH

MINI MAP

SCALE: NTS

© Copyright

The information on this drawing is confidential and must not be disclosed to any third party or reproduced, in whole or part, without the express written consent of MHL & Associates Ltd.
All drawings remain the property of MHL & Associates Ltd.
Includes Taille Éireann data reproduced under Licence number: CYAL50352843.
Unauthorised reproduction infringes Taille Éireann and Government of Ireland copyright.
© National Mapping Division of Taille Éireann. All rights reserved.

Rev.	By.	Date.	Description.

Drawing Status:

SECTION 38 PLANNING
NOT CERTIFIED FOR CONSTRUCTION

Project Title:

NTA - Fermoy Municipal District
Section 38: R639 Active Travel Improvement Works

Drawing Title:


Proposed Layout
(Sheet 3 of 10)

Client:


Cork County Council
Fermoy Municipal District

M.H.L. & Associates Ltd.
Consulting Engineers,
Unit 1B,
The Atrium,
Blackpool,
Cork.
Tel: 021-4840214
Fax: 021-4840215
E-Mail: info@mhl.ie

Designed: PK	Drawn: PK	Checked: BM
Scale: As Shown		Date: June 2024
Job No. 24053RD	Drawing No. 24053RD-PL-P103	Revision. 0

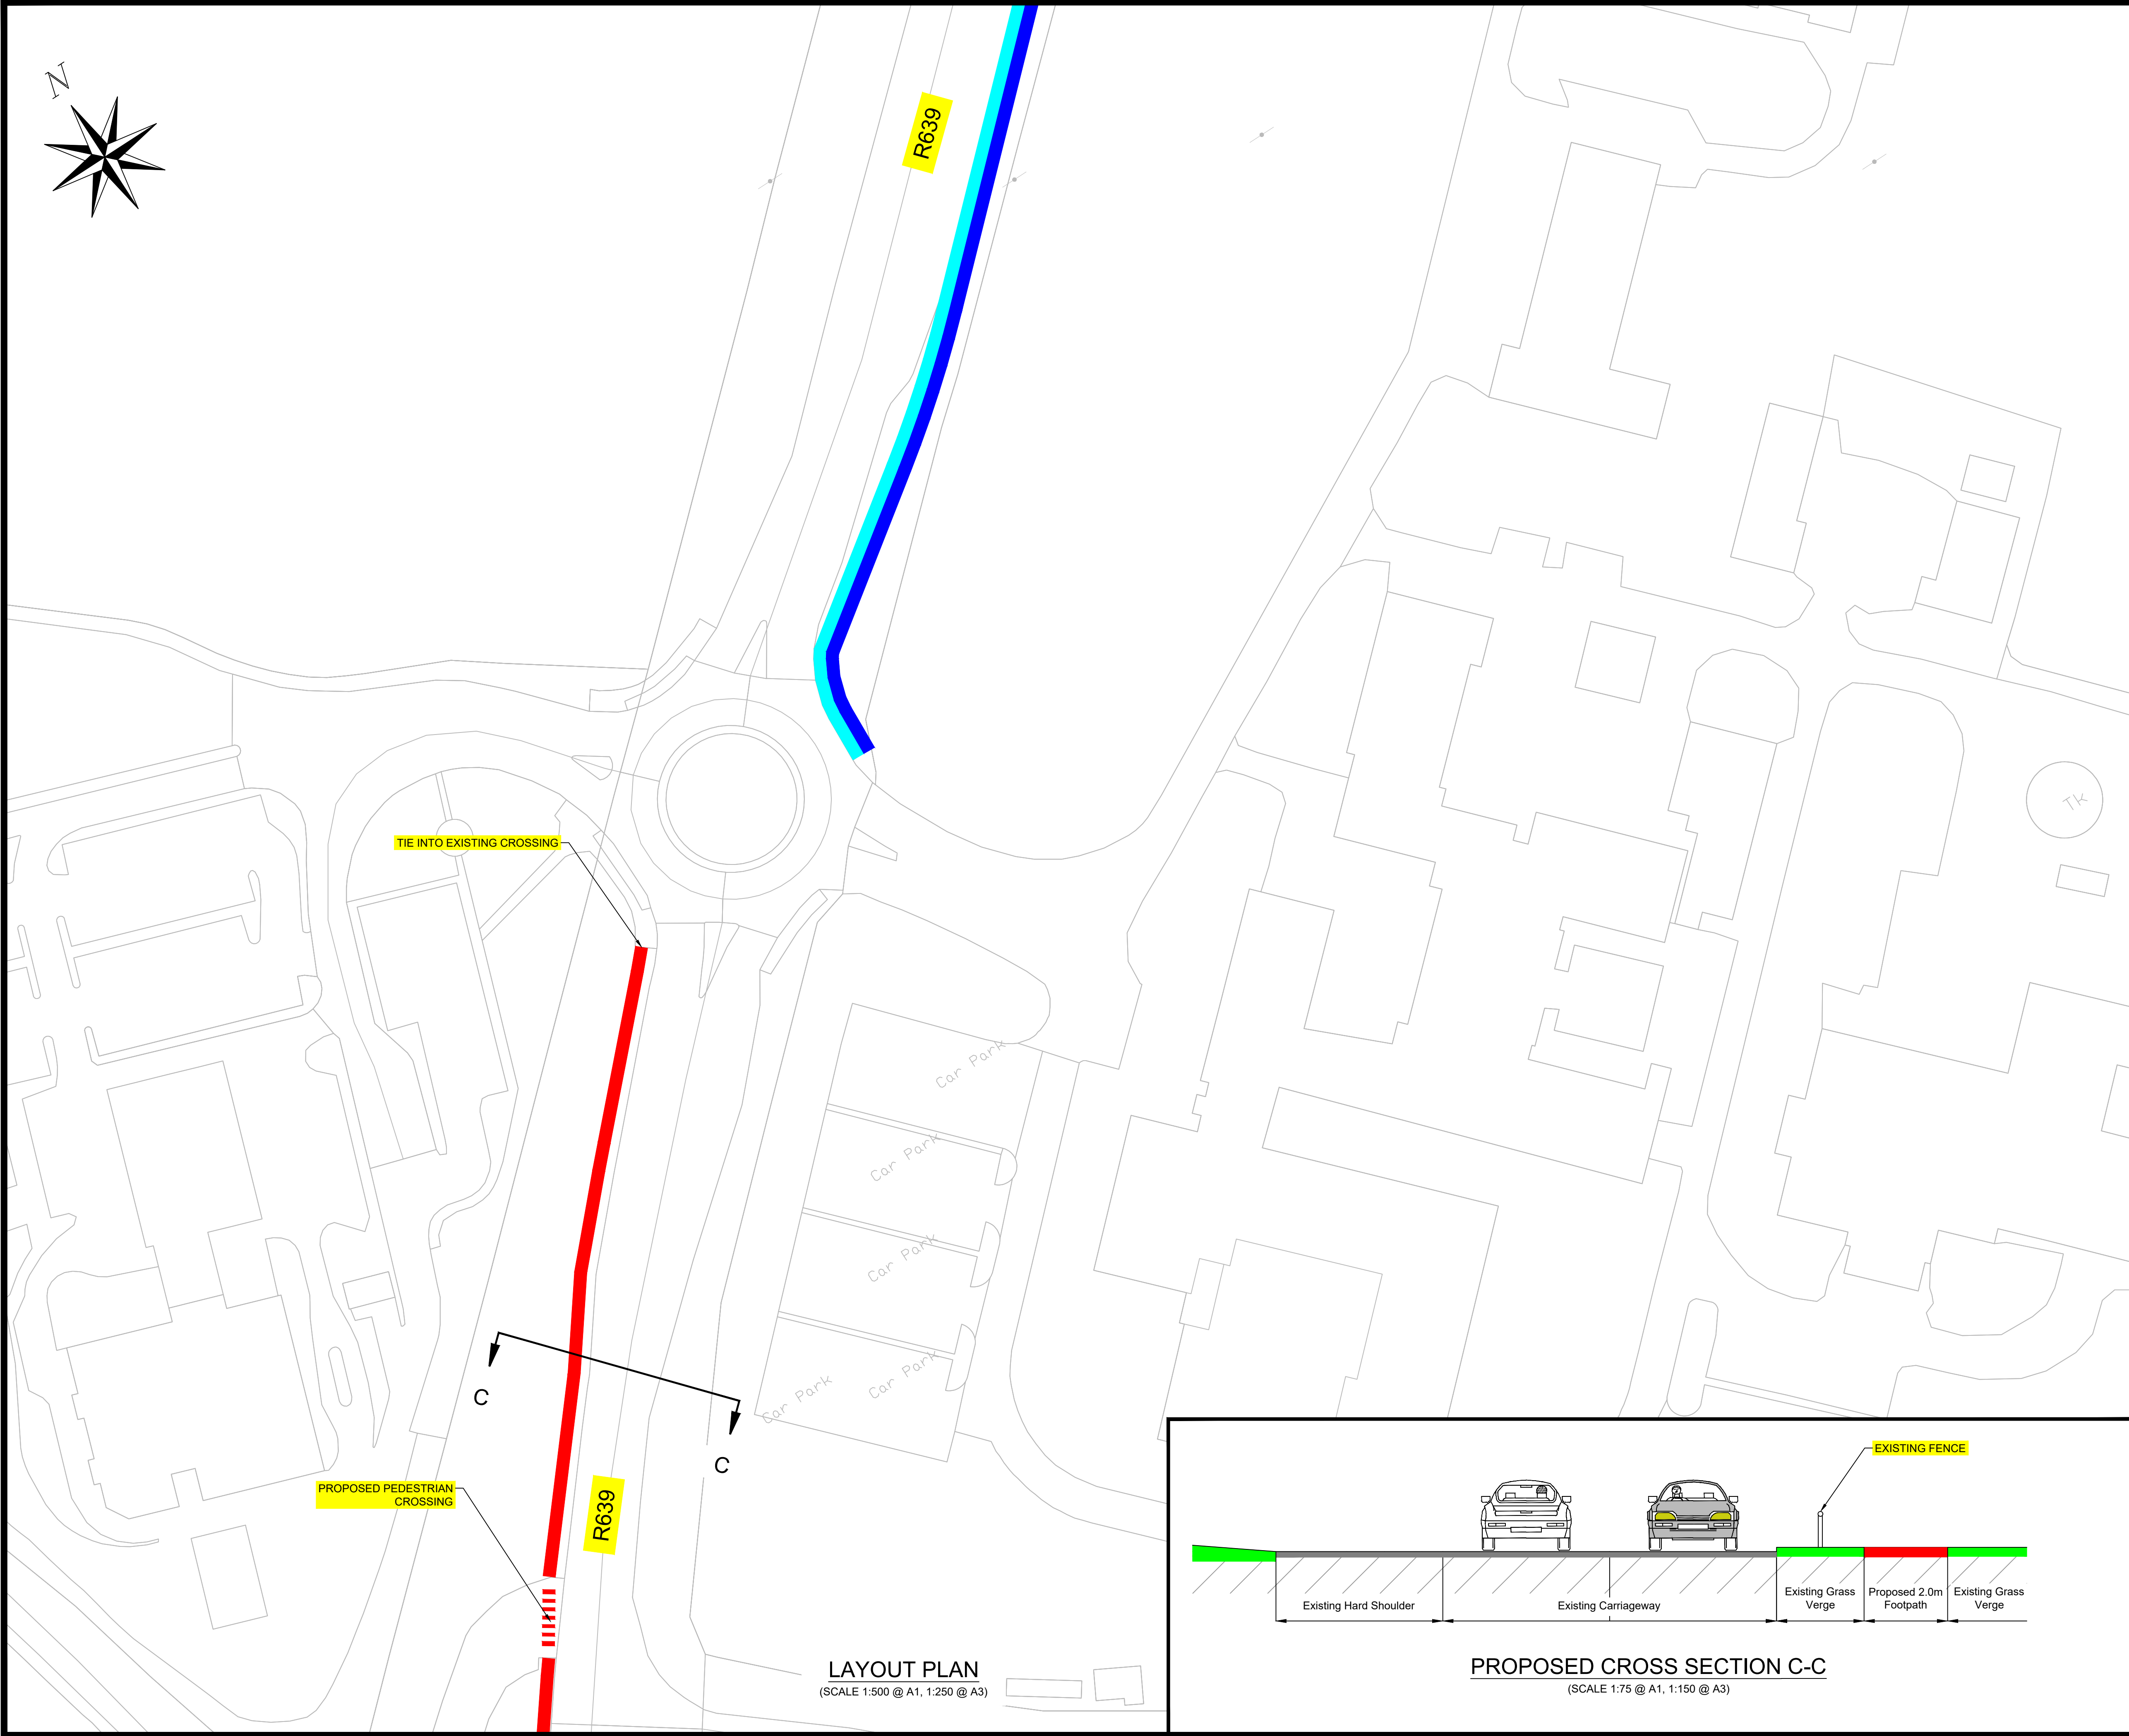

LAYOUT PLAN
(SCALE 1:500 @ A1, 1:250 @ A3)

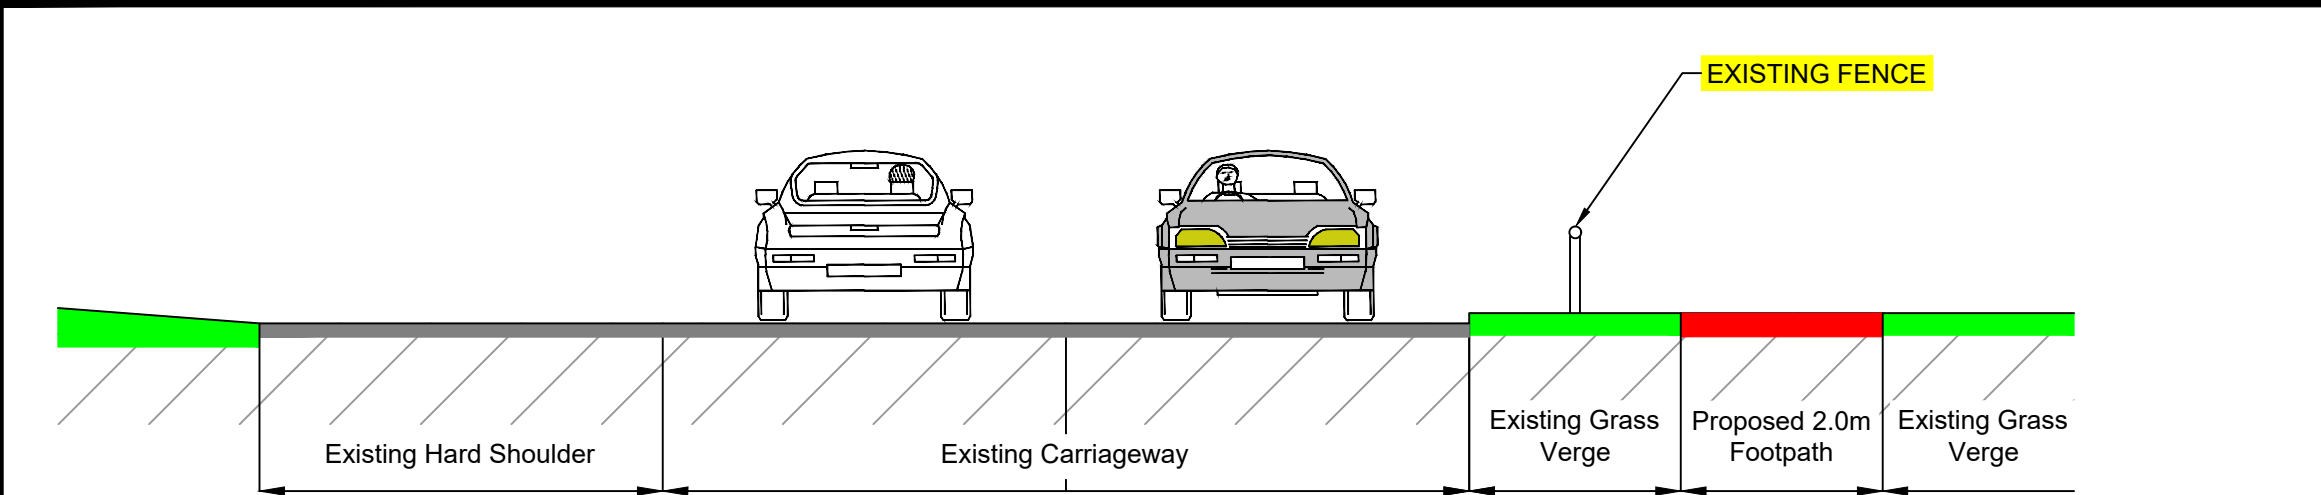

PROPOSED CROSS SECTION C-C
(SCALE 1:75 @ A1, 1:150 @ A3)

NOTES


ALL DIMENSIONS IN METRES
DO NOT SCALE FROM DRAWING.
FOR ANY DISCREPANCIES FOUND PLEASE CONSULT WITH DESIGN OFFICE.
THIS DRAWING SHOULD BE READ IN CONJUNCTION WITH ALL CONTRACT DRAWINGS, DOCUMENTS AND SPECIFICATIONS.

LEGEND

- 3.0m SHARED SURFACE
- 2.0m CYCLE LANE
2.0m FOOTPATH
- 2.0m FOOTPATH
- EXISTING FOOTPATH

MINI MAP

SCALE: NTS

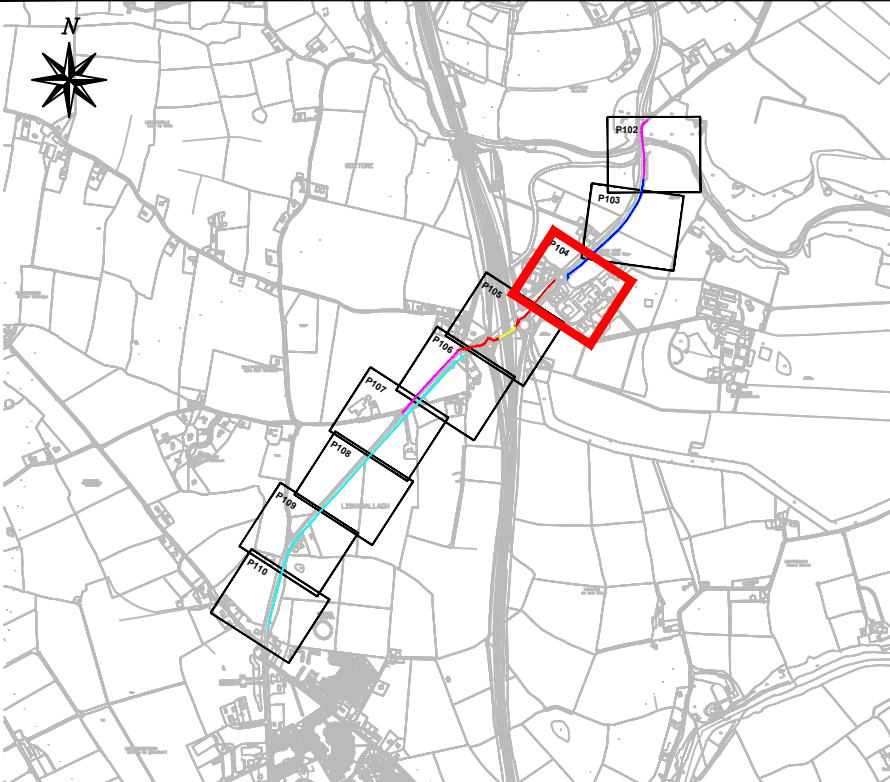

© Copyright
The information on this drawing is confidential and must not be disclosed to any third party or reproduced, in whole or part, without the express written consent of MHL & Associates Ltd.
All drawings remain the property of MHL & Associates Ltd.
Includes Taille Éireann data reproduced under Licence number: CYAL50352843.
Unauthorised reproduction infringes Taille Éireann and Government of Ireland copyright.
© National Mapping Division of Taille Éireann. All rights reserved.

Rev.	By.	Date.	Description.

Drawing Status: SECTION 38 PLANNING
NOT CERTIFIED FOR CONSTRUCTION


Project Title:
NTA - Fermoy Municipal District
Section 38: R639 Active Travel Improvement Works

Drawing Title:
Proposed Layout
(Sheet 4 of 10)

Client:
 Cork County Council
Fermoy Municipal District

 M.H.L. & Associates Ltd.
Consulting Engineers,
Unit 1B,
The Atrium,
Blackpool,
Cork.
Tel: 021-4840214
Fax: 021-4840215
E-Mail: info@mhl.ie

Designed: PK	Drawn: PK	Checked: BM
Scale: As Shown	Date: June 2024	
Job No. 24053RD	Drawing No. 24053RD-PL-P104	Revision. 0

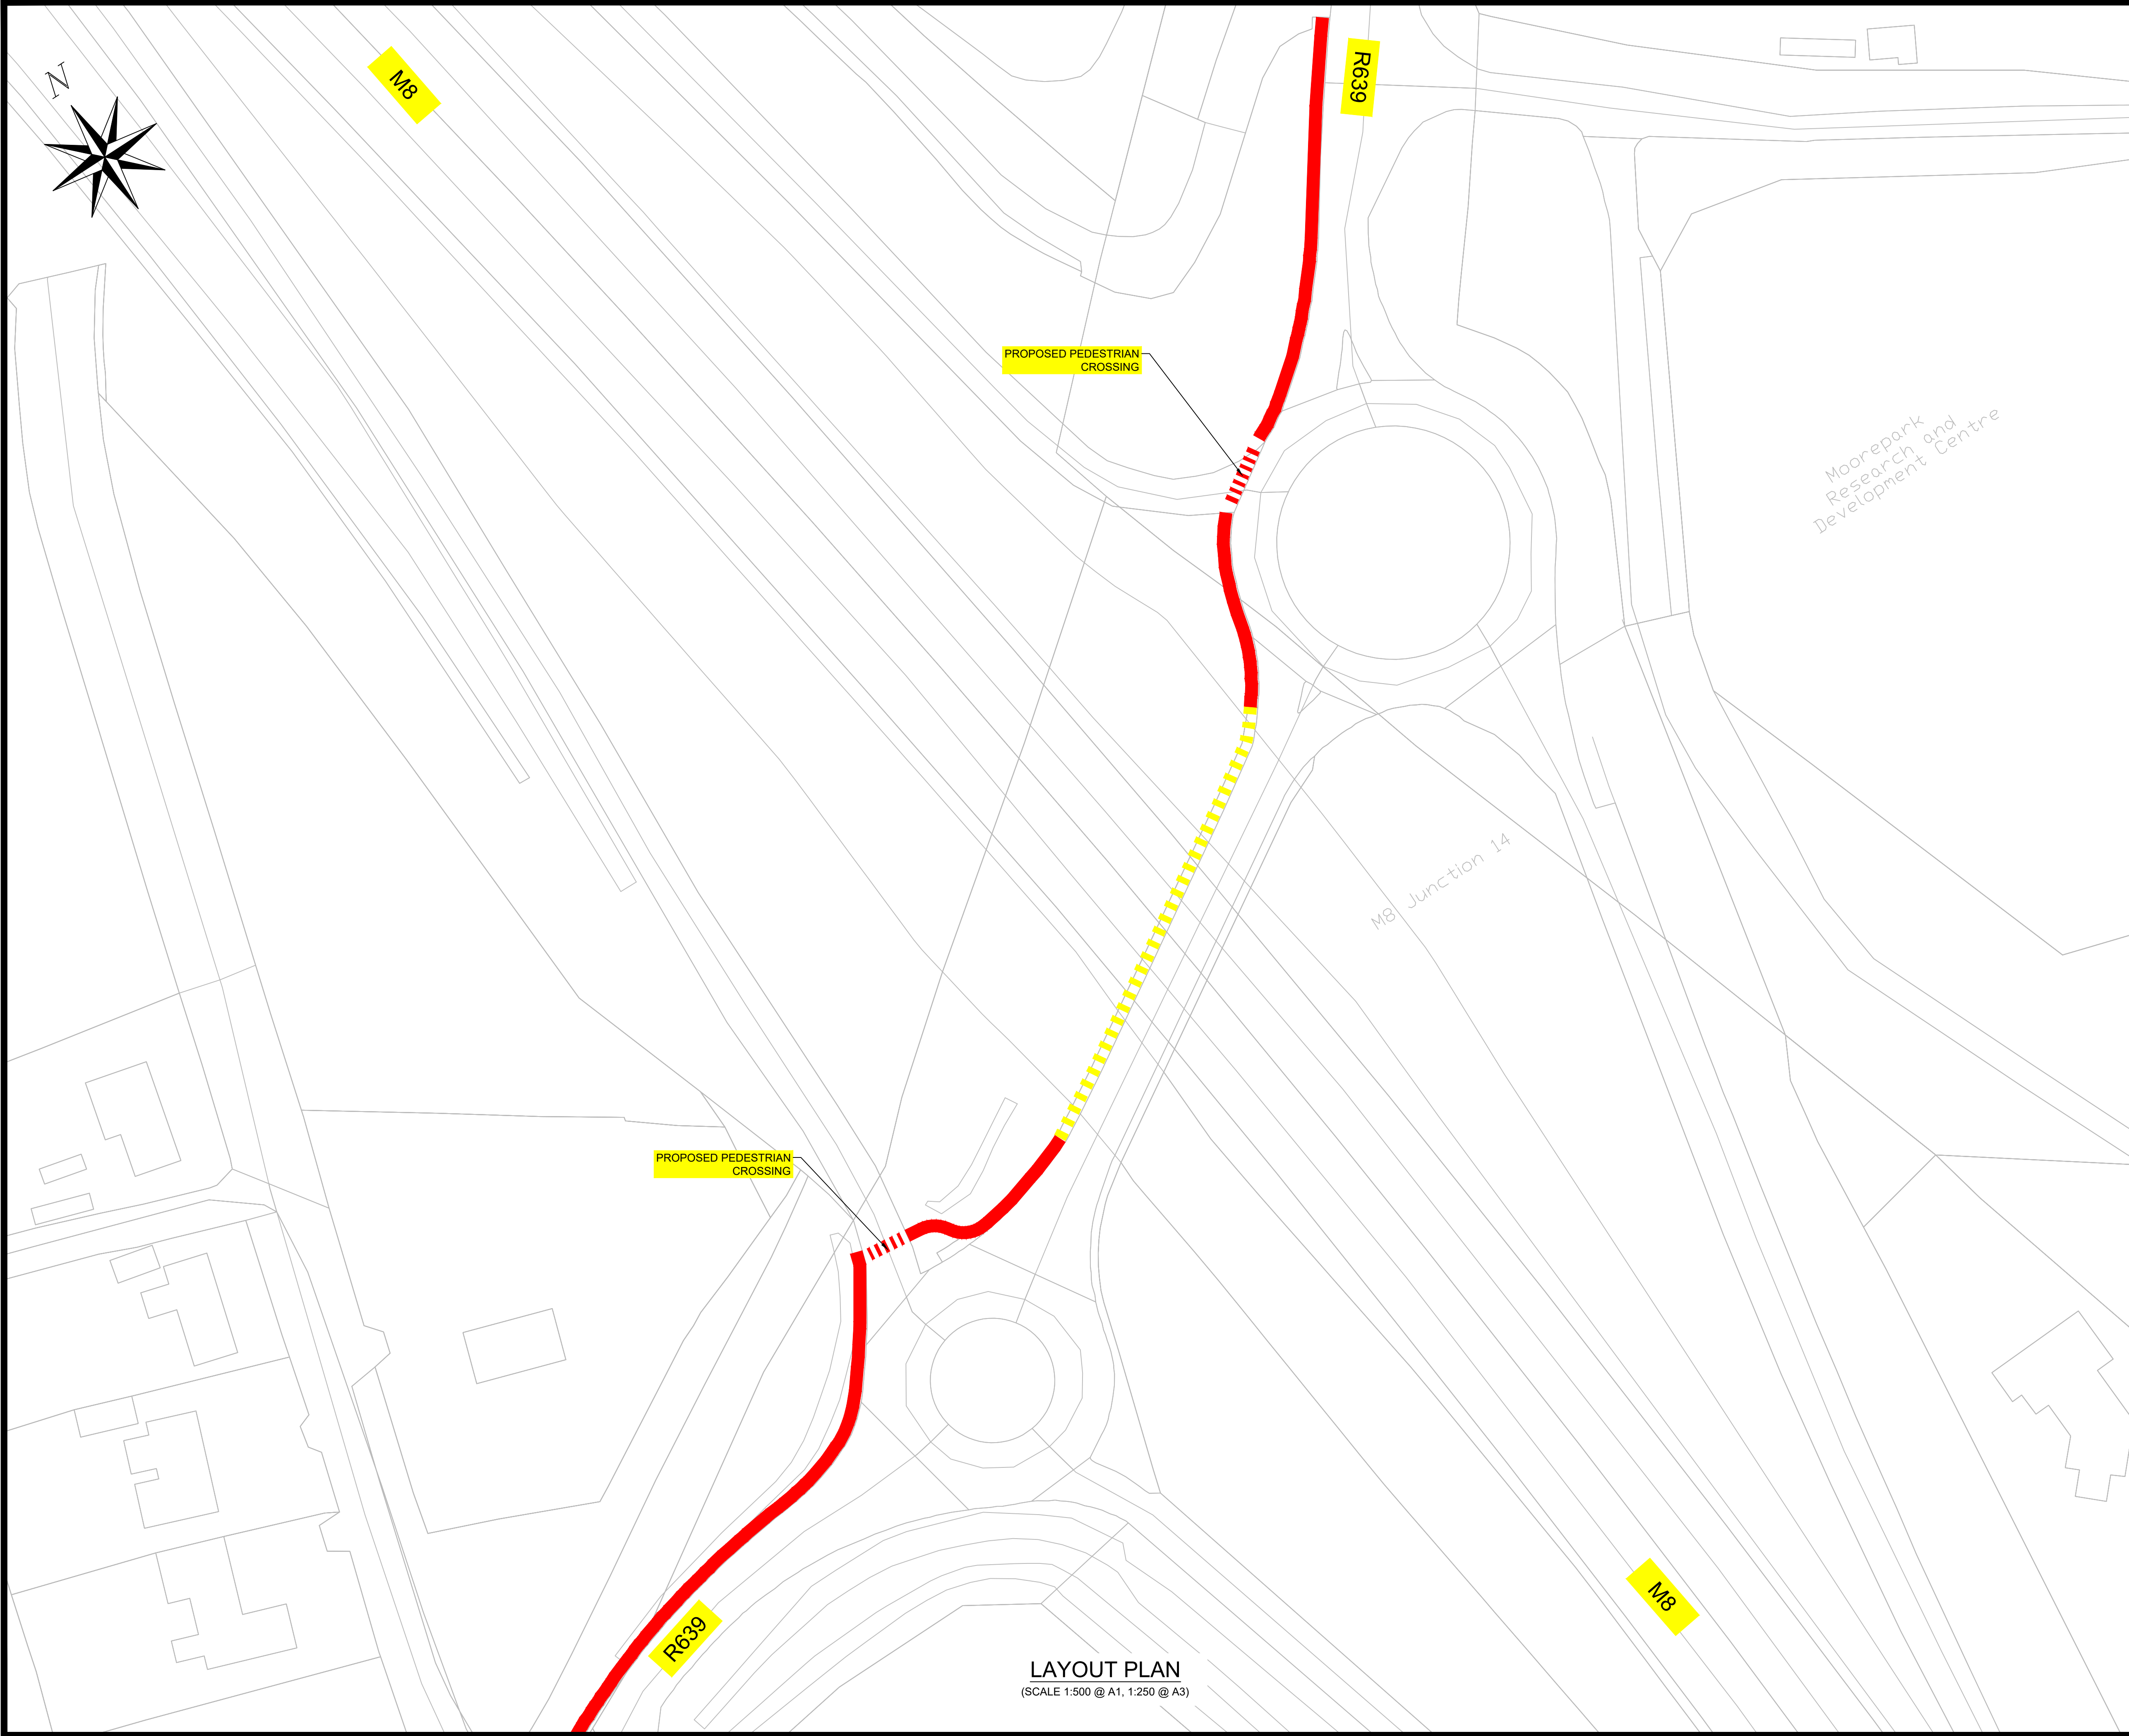

LAYOUT PLAN
(SCALE 1:500 @ A1, 1:250 @ A3)

NOTES


ALL DIMENSIONS IN METRES
DO NOT SCALE FROM DRAWING.
FOR ANY DISCREPANCIES FOUND PLEASE CONSULT WITH DESIGN OFFICE.
THIS DRAWING SHOULD BE READ IN CONJUNCTION WITH ALL CONTRACT DRAWINGS, DOCUMENTS AND SPECIFICATIONS.

LEGEND

- 3.0m SHARED SURFACE
- 2.0m CYCLE LANE
2.0m FOOTPATH
- 2.0m FOOTPATH
- EXISTING FOOTPATH

MINI MAP

SCALE: NTS

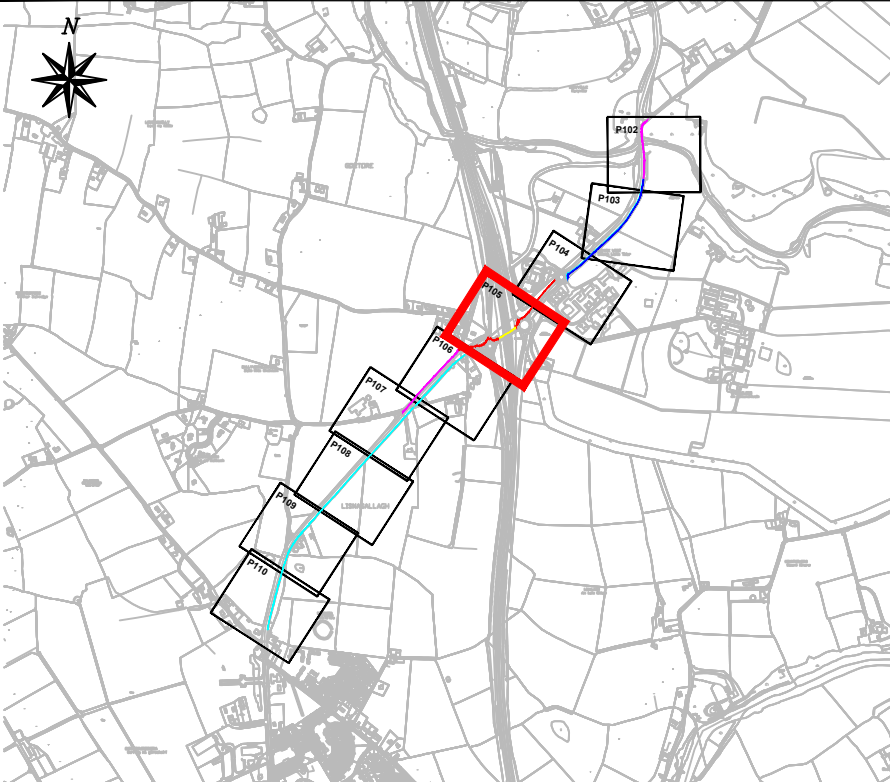

© Copyright
The information on this drawing is confidential and must not be disclosed to any third party or reproduced, in whole or part, without the express written consent of MHL & Associates Ltd.
All drawings remain the property of MHL & Associates Ltd.
Includes Tailte Éireann data reproduced under Licence number: CYAL50352843.
Unauthorised reproduction infringes Tailte Éireann and Government of Ireland copyright.
© National Mapping Division of Tailte Éireann. All rights reserved.

Rev.	By.	Date.	Description.

Drawing Status: SECTION 38 PLANNING
NOT CERTIFIED FOR CONSTRUCTION


Project Title:
NTA - Fermoy Municipal District
Section 38: R639 Active Travel Improvement Works

Drawing Title:
Proposed Layout
(Sheet 5 of 10)

Client:
 Cork County Council
Fermoy Municipal District

M.H.L. & Associates Ltd.
Consulting Engineers,
 Unit 1B,
The Atrium,
Blackpool,
Cork.
Tel: 021-4840214
Fax: 021-4840215
E-Mail: info@mhl.ie

Designed: PK	Drawn: PK	Checked: BM
Scale: As Shown	Date: June 2024	
Job No. 24053RD	Drawing No. 24053RD-PL-P105	Revision. 0

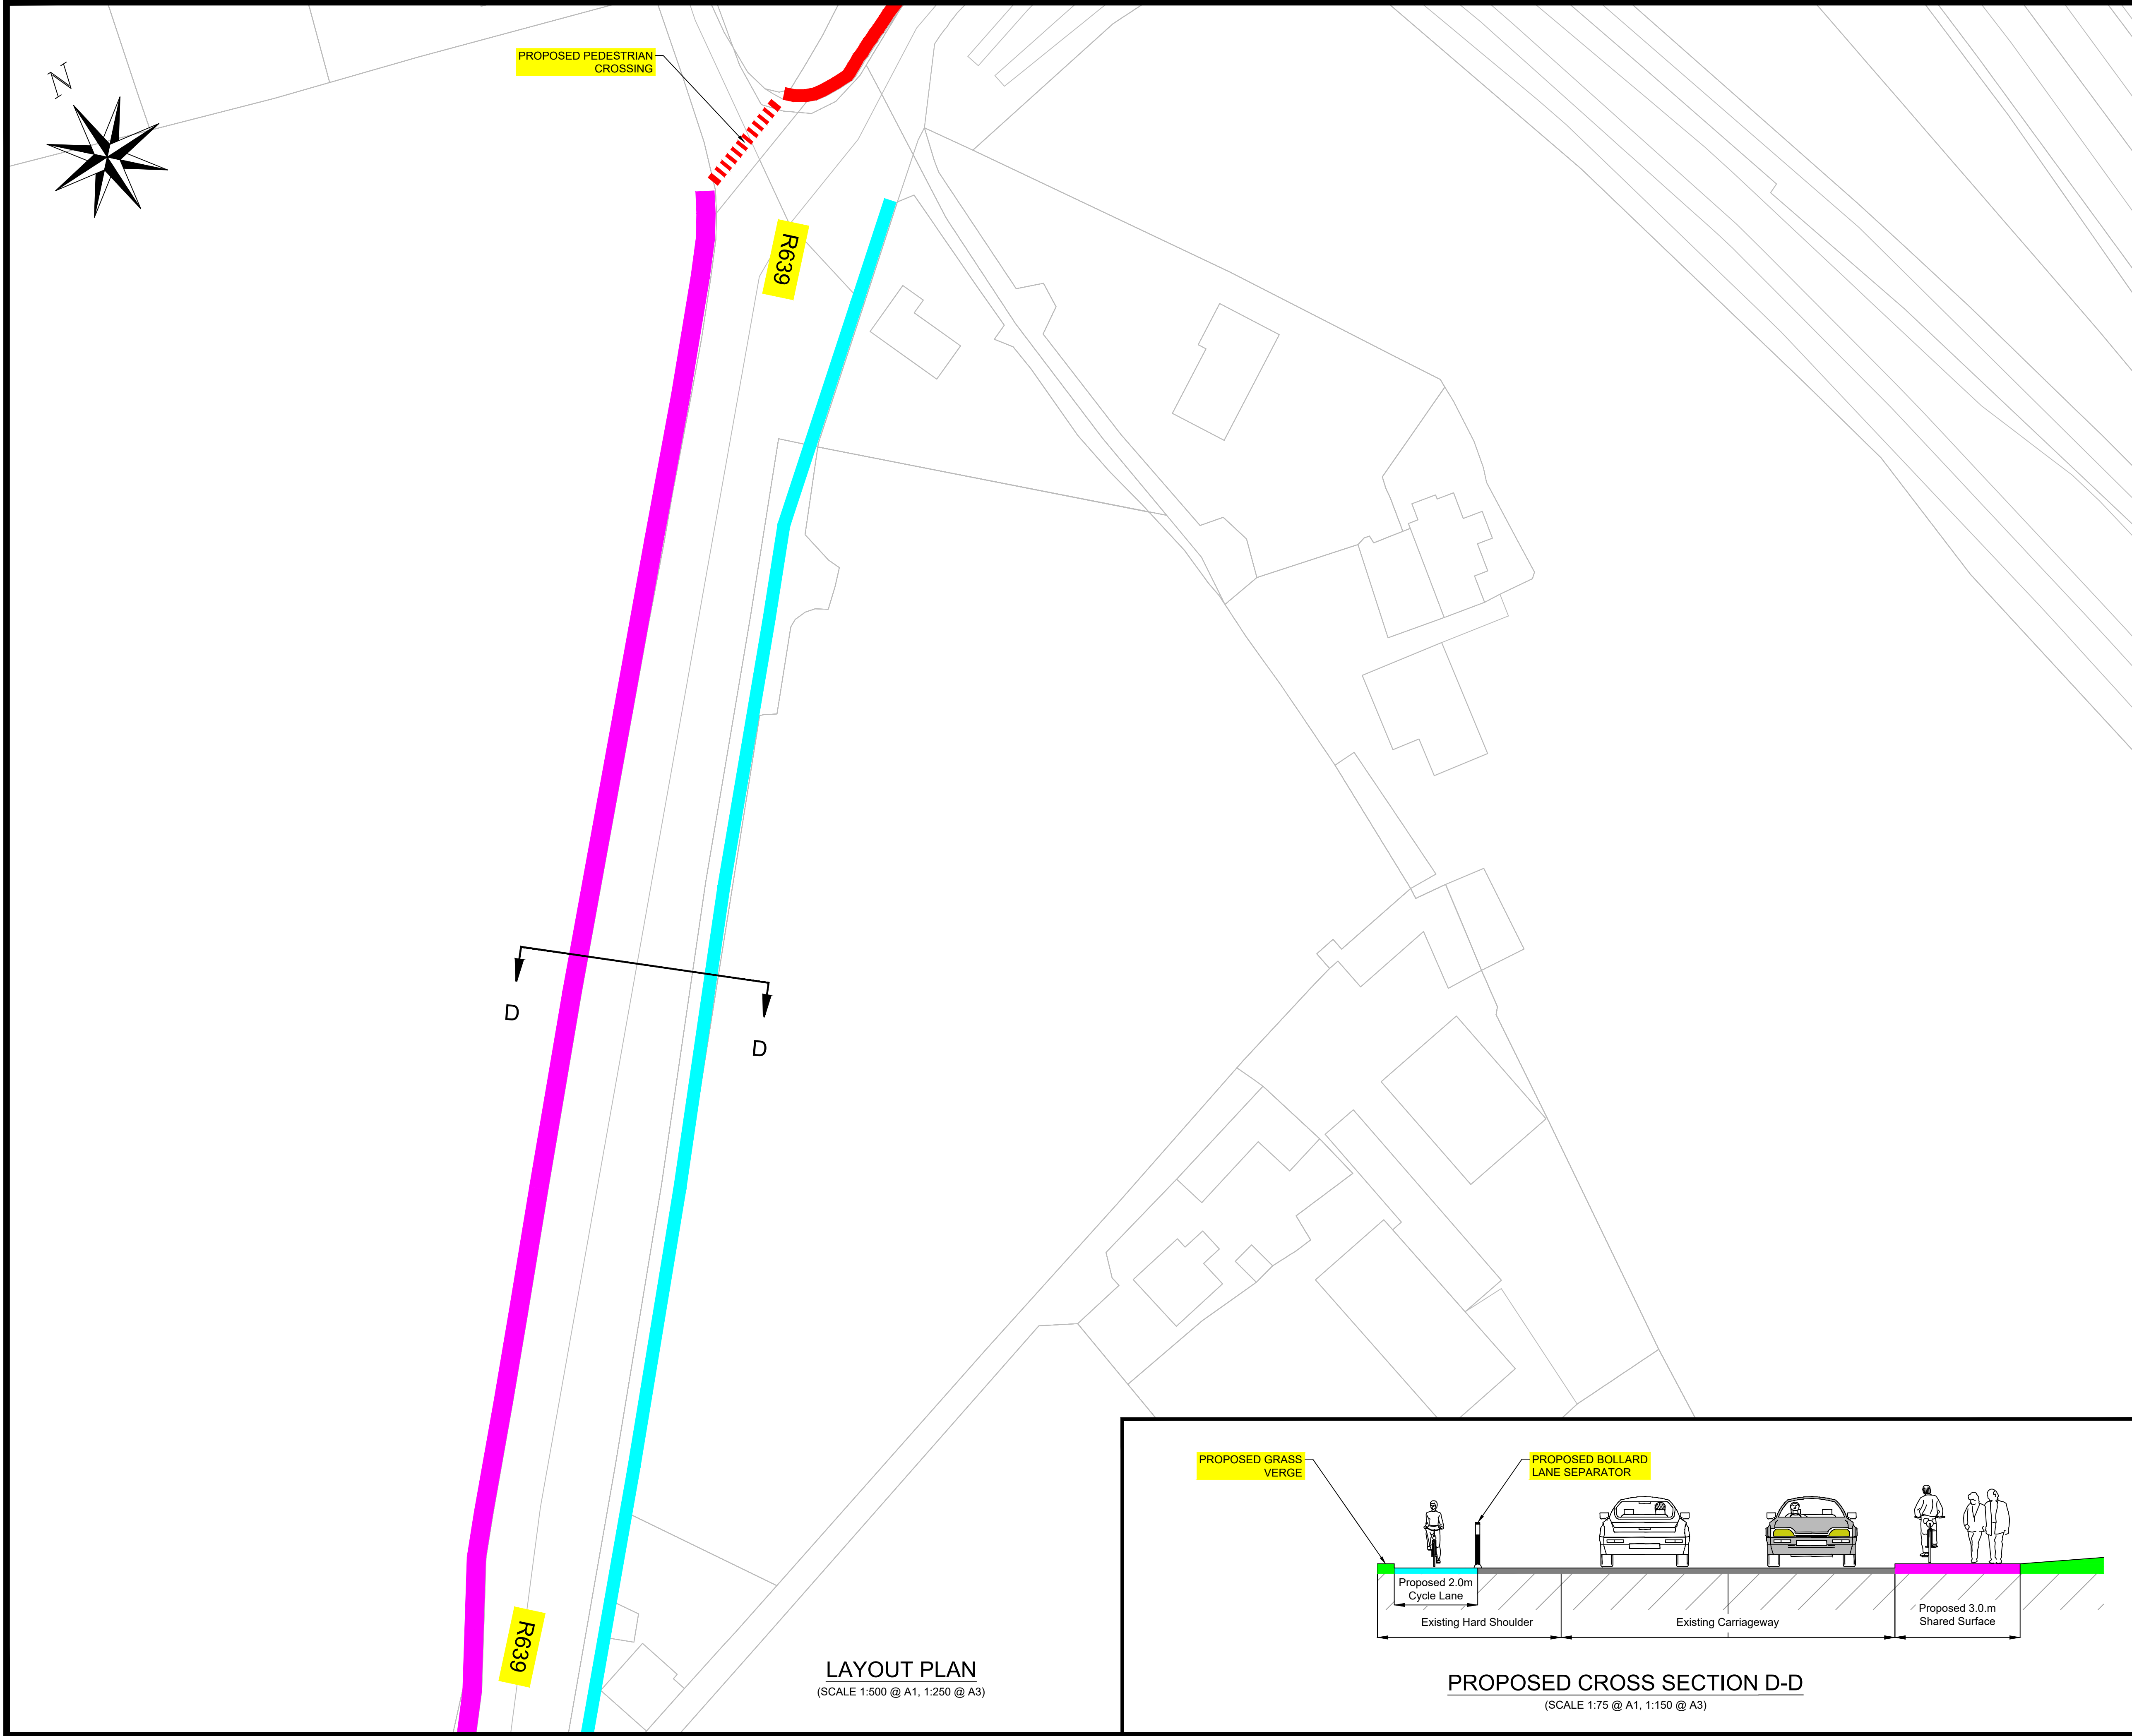

NOTES

ALL DIMENSIONS IN METRES
DO NOT SCALE FROM DRAWING.
FOR ANY DISCREPANCIES FOUND PLEASE CONSULT WITH DESIGN OFFICE.
THIS DRAWING SHOULD BE READ IN CONJUNCTION WITH ALL CONTRACT DRAWINGS, DOCUMENTS AND SPECIFICATIONS.

LEGEND

3.0m SHARED SURFACE

2.0m CYCLE LANE
2.0m FOOTPATH

2.0m FOOTPATH

EXISTING FOOTPATH

MINI MAP

SCALE: NTS

© Copyright

The information on this drawing is confidential and must not be disclosed to any third party or reproduced, in whole or part, without the express written consent of MHL & Associates Ltd.
All drawings remain the property of MHL & Associates Ltd.
Includes Tailte Éireann data reproduced under Licence number: CYAL50352843.
Unauthorised reproduction infringes Tailte Éireann and Government of Ireland copyright.
© National Mapping Division of Tailte Éireann. All rights reserved.

Rev.	By.	Date.	Description.

Drawing Status:

SECTION 38 PLANNING
NOT CERTIFIED FOR CONSTRUCTION

Project Title:

NTA - Fermoy Municipal District
Section 38: R639 Active Travel Improvement Works

Drawing Title:


Proposed Layout
(Sheet 6 of 10)

Client:

Cork County Council
Fermoy Municipal District

M.H.L. & Associates Ltd.
Consulting Engineers,
Unit 1B,
The Atrium,
Blackpool,
Cork.
Tel: 021-4840214
Fax: 021-4840215
E-Mail: info@mhl.ie

Designed: PK	Drawn: PK	Checked: BM
Scale: As Shown		Date: June 2024
Job No. 24053RD	Drawing No. 24053RD-PL-P106	Revision. 0

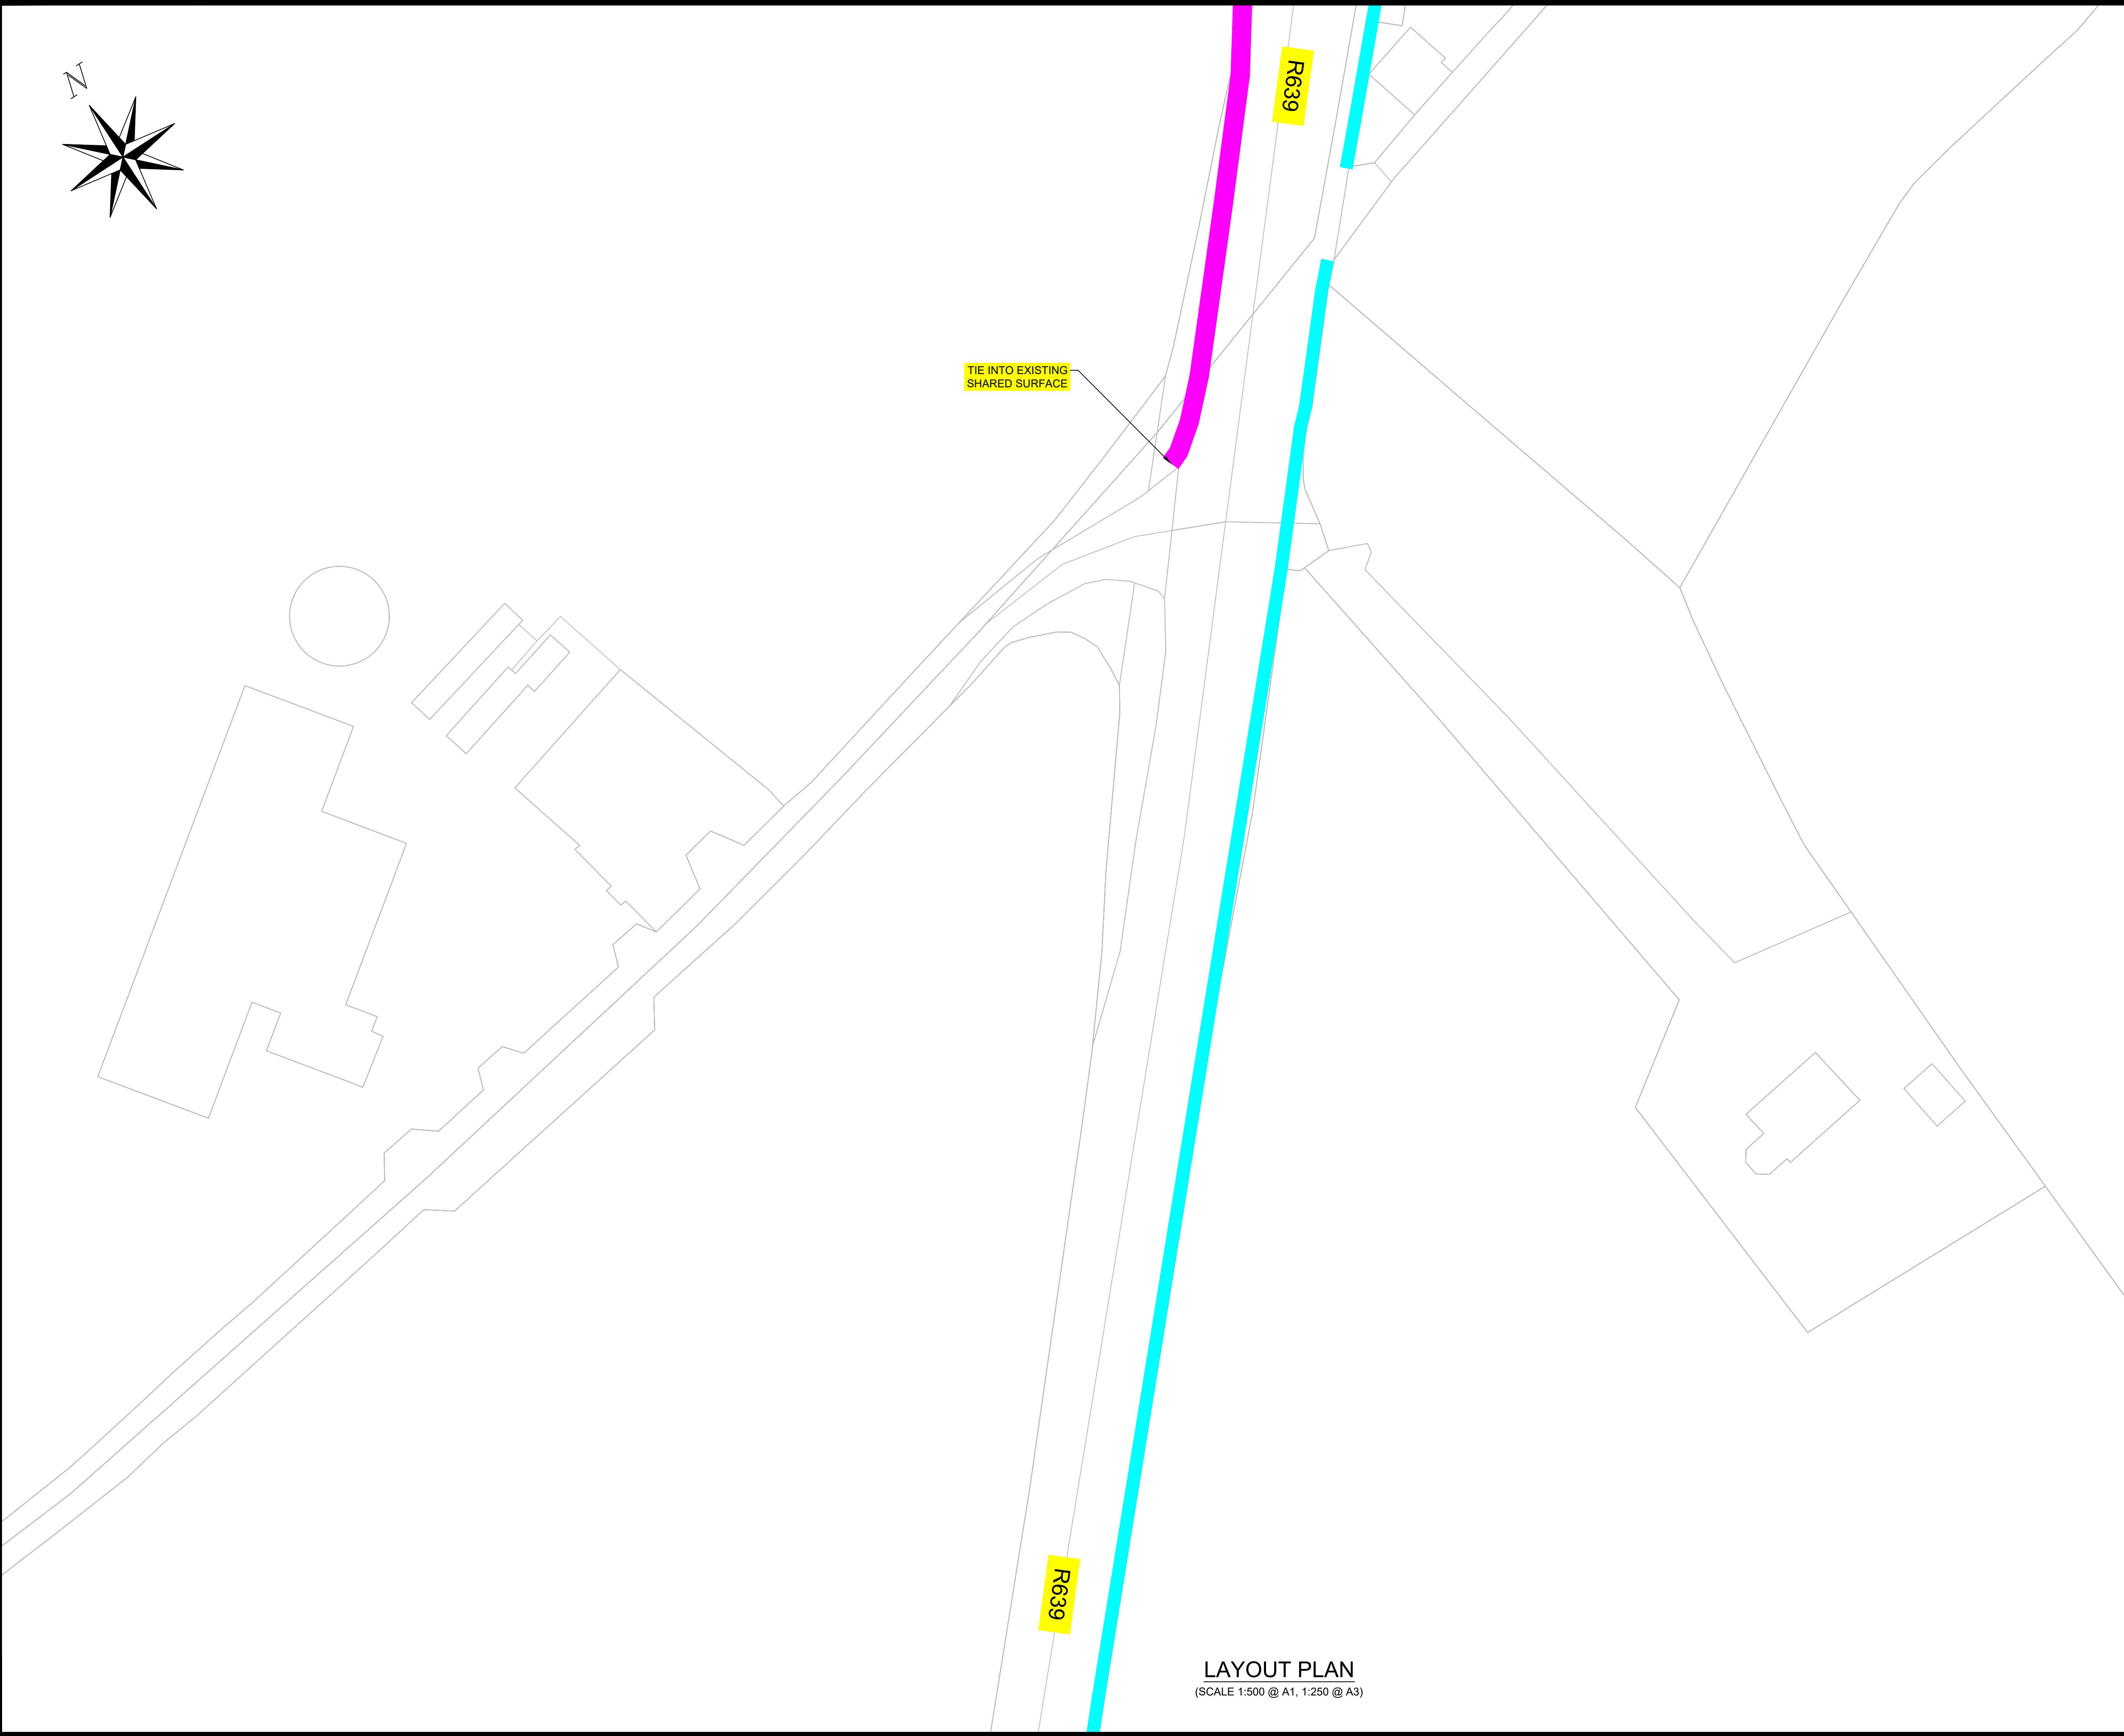

LAYOUT PLAN
(SCALE 1:500 @ A1, 1:250 @ A3)

NOTES


ALL DIMENSIONS IN METRES
DO NOT SCALE FROM DRAWING.
FOR ANY DISCREPANCIES FOUND PLEASE CONSULT WITH DESIGN OFFICE.
THIS DRAWING SHOULD BE READ IN CONJUNCTION WITH ALL CONTRACT DRAWINGS, DOCUMENTS AND SPECIFICATIONS.

LEGEND

- 3.0m SHARED SURFACE
- 2.0m CYCLE LANE
2.0m FOOTPATH
- 2.0m FOOTPATH
- EXISTING FOOTPATH

MINI MAP

SCALE: NTS

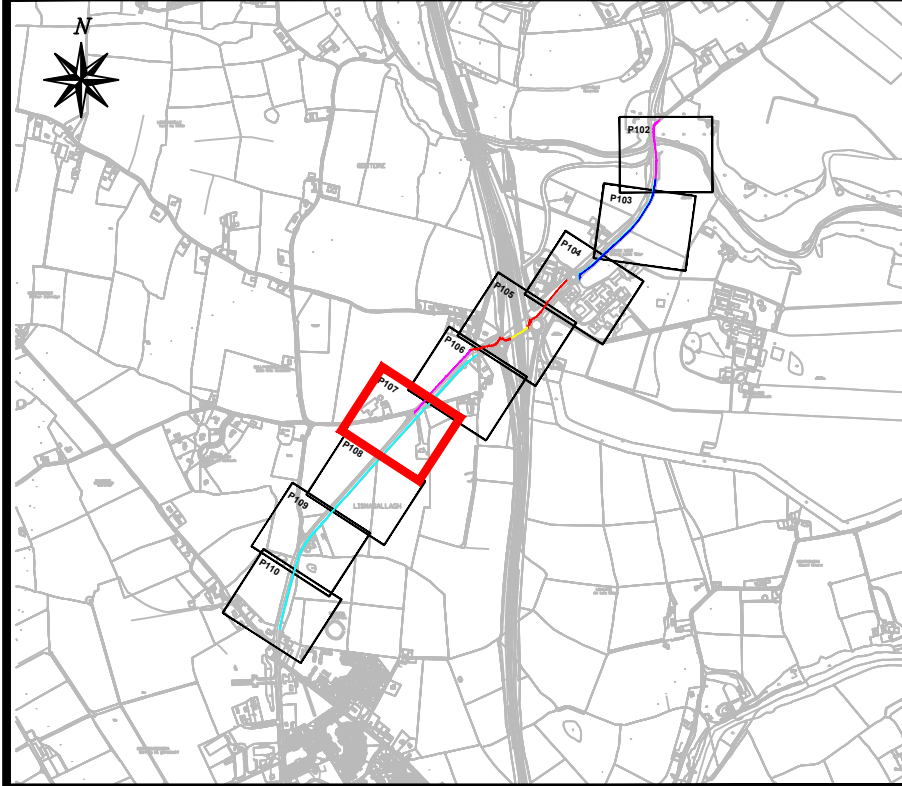

© Copyright
The information on this drawing is confidential and must not be disclosed to any third party or reproduced, in whole or part, without the express written consent of MHL & Associates Ltd.
All drawings remain the property of MHL & Associates Ltd.
Includes Tailte Éireann data reproduced under Licence number: CYAL50352843.
Unauthorised reproduction infringes Tailte Éireann and Government of Ireland copyright.
© National Mapping Division of Tailte Éireann. All rights reserved.

Rev.	By.	Date.	Description.

Drawing Status: SECTION 38 PLANNING
NOT CERTIFIED FOR CONSTRUCTION



Project Title:
NTA - Fermoy Municipal District
Section 38: R639 Active Travel Improvement Works

Drawing Title:
Proposed Layout
(Sheet 7 of 10)

Client:
 Cork County Council
Fermoy Municipal District

M.H.L. & Associates Ltd.
Consulting Engineers,
 Unit 1B,
The Atrium,
Blackpool,
Cork.
Tel: 021-4840214
Fax: 021-4840215
E-Mail: info@mhl.ie


Designed: PK	Drawn: PK	Checked: BM
Scale: As Shown	Date: June 2024	
Job No. 24053RD	Drawing No. 24053RD-PL-P107	Revision. 0

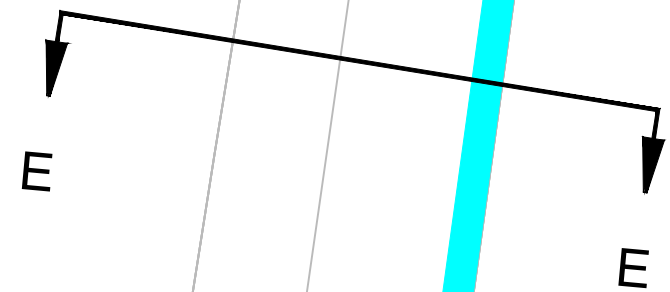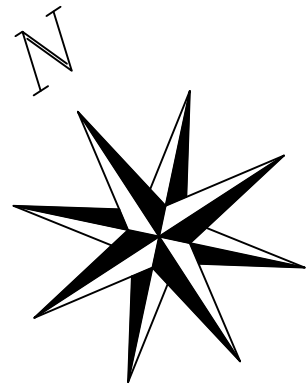


R639

R639

LAYOUT PLAN
(SCALE 1:500 @ A1, 1:250 @ A3)

PROPOSED GRASS VERGE

PROPOSED BOLLARD LANE SEPARATOR

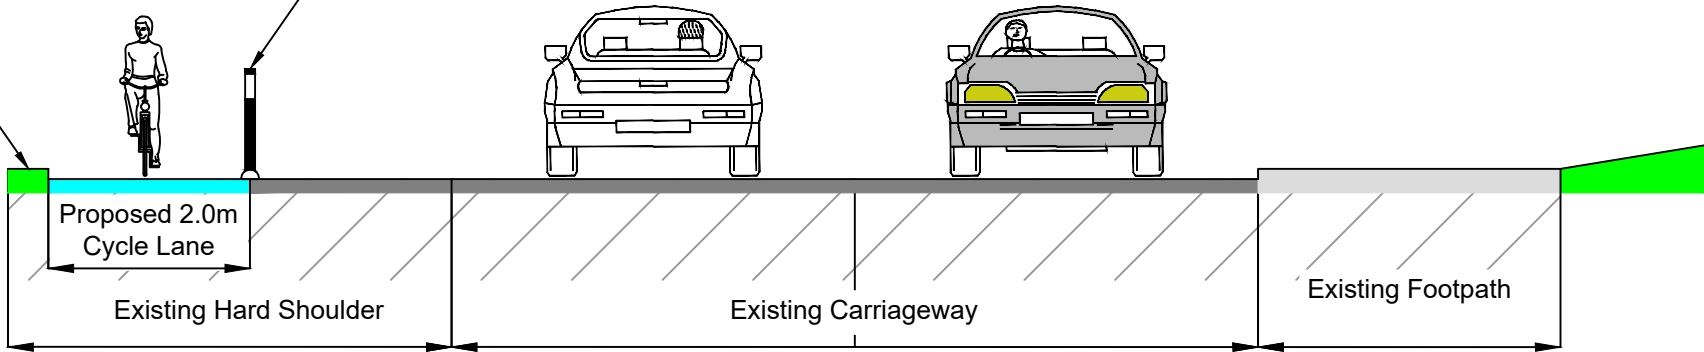

PROPOSED CROSS SECTION E-E
(SCALE 1:75 @ A1, 1:150 @ A3)

NOTES


ALL DIMENSIONS IN METRES
DO NOT SCALE FROM DRAWING.
FOR ANY DISCREPANCIES FOUND PLEASE CONSULT WITH DESIGN OFFICE.
THIS DRAWING SHOULD BE READ IN CONJUNCTION WITH ALL CONTRACT DRAWINGS, DOCUMENTS AND SPECIFICATIONS.

LEGEND

- 3.0m SHARED SURFACE
- 2.0m CYCLE LANE
2.0m FOOTPATH
- 2.0m FOOTPATH
- EXISTING FOOTPATH

MINI MAP

SCALE: NTS

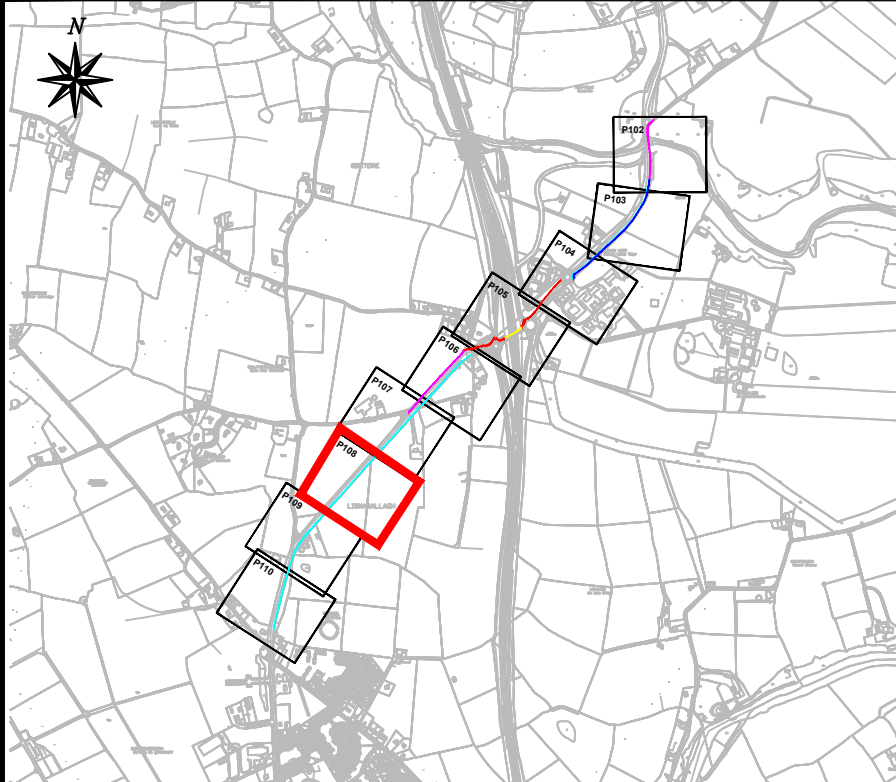

© Copyright
The information on this drawing is confidential and must not be disclosed to any third party or reproduced, in whole or part, without the express written consent of MHL & Associates Ltd.
All drawings remain the property of MHL & Associates Ltd.
Includes Taille Éireann data reproduced under Licence number: CYAL50352843.
Unauthorised reproduction infringes Taille Éireann and Government of Ireland copyright.
© National Mapping Division of Taille Éireann. All rights reserved.

Rev.	By.	Date.	Description.

Drawing Status: SECTION 38 PLANNING
NOT CERTIFIED FOR CONSTRUCTION


Project Title:
NTA - Fermoy Municipal District
Section 38: R639 Active Travel Improvement Works

Drawing Title:
Proposed Layout
(Sheet 8 of 10)

Client:
Cork County Council
Fermoy Municipal District

M.H.L. & Associates Ltd.
Consulting Engineers,
Unit 1B,
The Atrium,
Blackpool,
Cork.
Tel: 021-4840214
Fax: 021-4840215
E-Mail: info@mhl.ie

Designed: PK	Drawn: PK	Checked: BM
Scale: As Shown	Date: June 2024	
Job No. 24053RD	Drawing No. 24053RD-PL-P108	Revision. 0

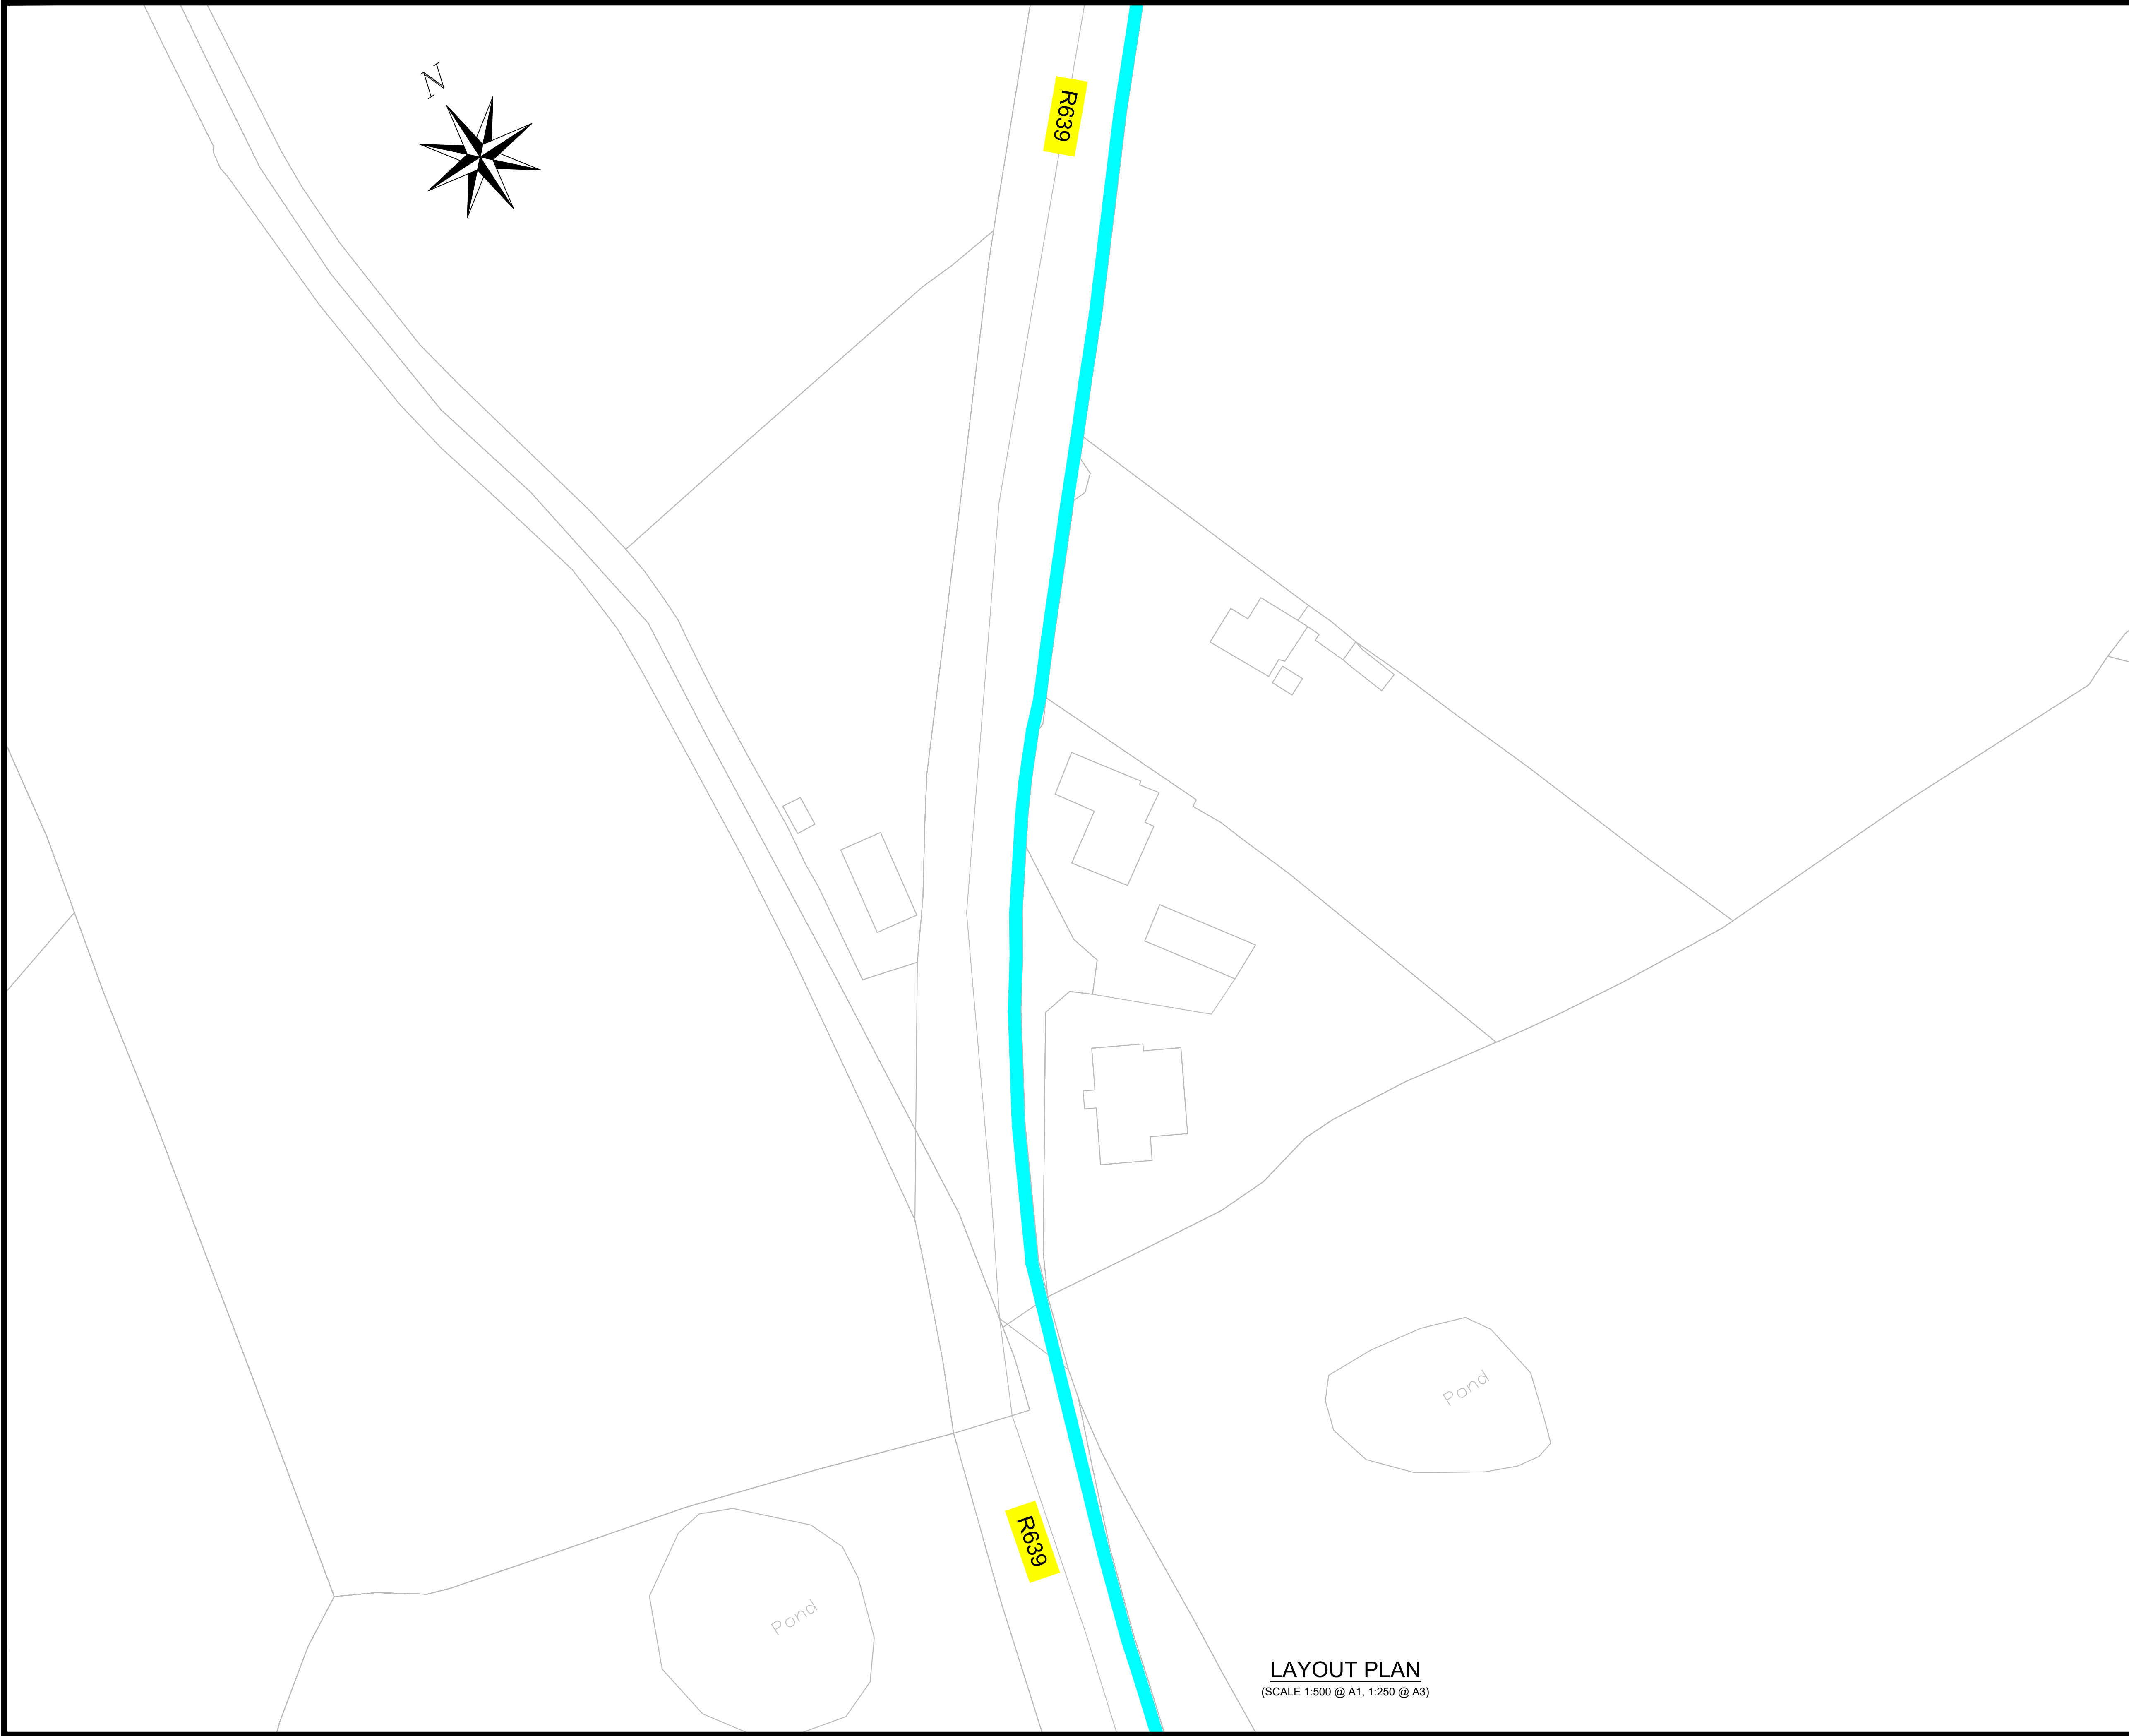

LAYOUT PLAN
(SCALE 1:500 @ A1, 1:250 @ A3)

NOTES

ALL DIMENSIONS IN METRES

DO NOT SCALE FROM DRAWING.

FOR ANY DISCREPANCIES FOUND PLEASE CONSULT WITH DESIGN OFFICE.

THIS DRAWING SHOULD BE READ IN CONJUNCTION WITH ALL CONTRACT DRAWINGS, DOCUMENTS AND SPECIFICATIONS.

LEGEND

3.0m SHARED SURFACE

2.0m CYCLE LANE

2.0m FOOTPATH

2.0m FOOTPATH

EXISTING FOOTPATH

MINI MAP

SCALE: NTS

© Copyright

The information on this drawing is confidential and must not be disclosed to any third party or reproduced, in whole or part, without the express written consent of MHL & Associates Ltd.

All drawings remain the property of MHL & Associates Ltd.

Includes Tailte Éireann data reproduced under Licence number: CYAL50352843.

Unauthorised reproduction infringes Tailte Éireann and Government of Ireland copyright.

© National Mapping Division of Tailte Éireann. All rights reserved.

Rev.	By.	Date.	Description.

Drawing Status:

SECTION 38 PLANNING

NOT CERTIFIED FOR CONSTRUCTION

Project Title:

NTA - Fermoy Municipal District

Section 38: R639 Active Travel Improvement Works

Drawing Title:

Proposed Layout

(Sheet 9 of 10)

Client:



Cork County Council

Fermoy Municipal District



M.H.L. & Associates Ltd.


Consulting Engineers,

Unit 1B,
The Atrium,
Blackpool,
Cork.

Tel: 021-4840214
Fax: 021-4840215
E-Mail: info@mhl.ie



Designed: PK	Drawn: PK	Checked: BM
Scale: As Shown		Date: June 2024
Job No.	Drawing No.	Revision.
24053RD	24053RD-PL-P109	0

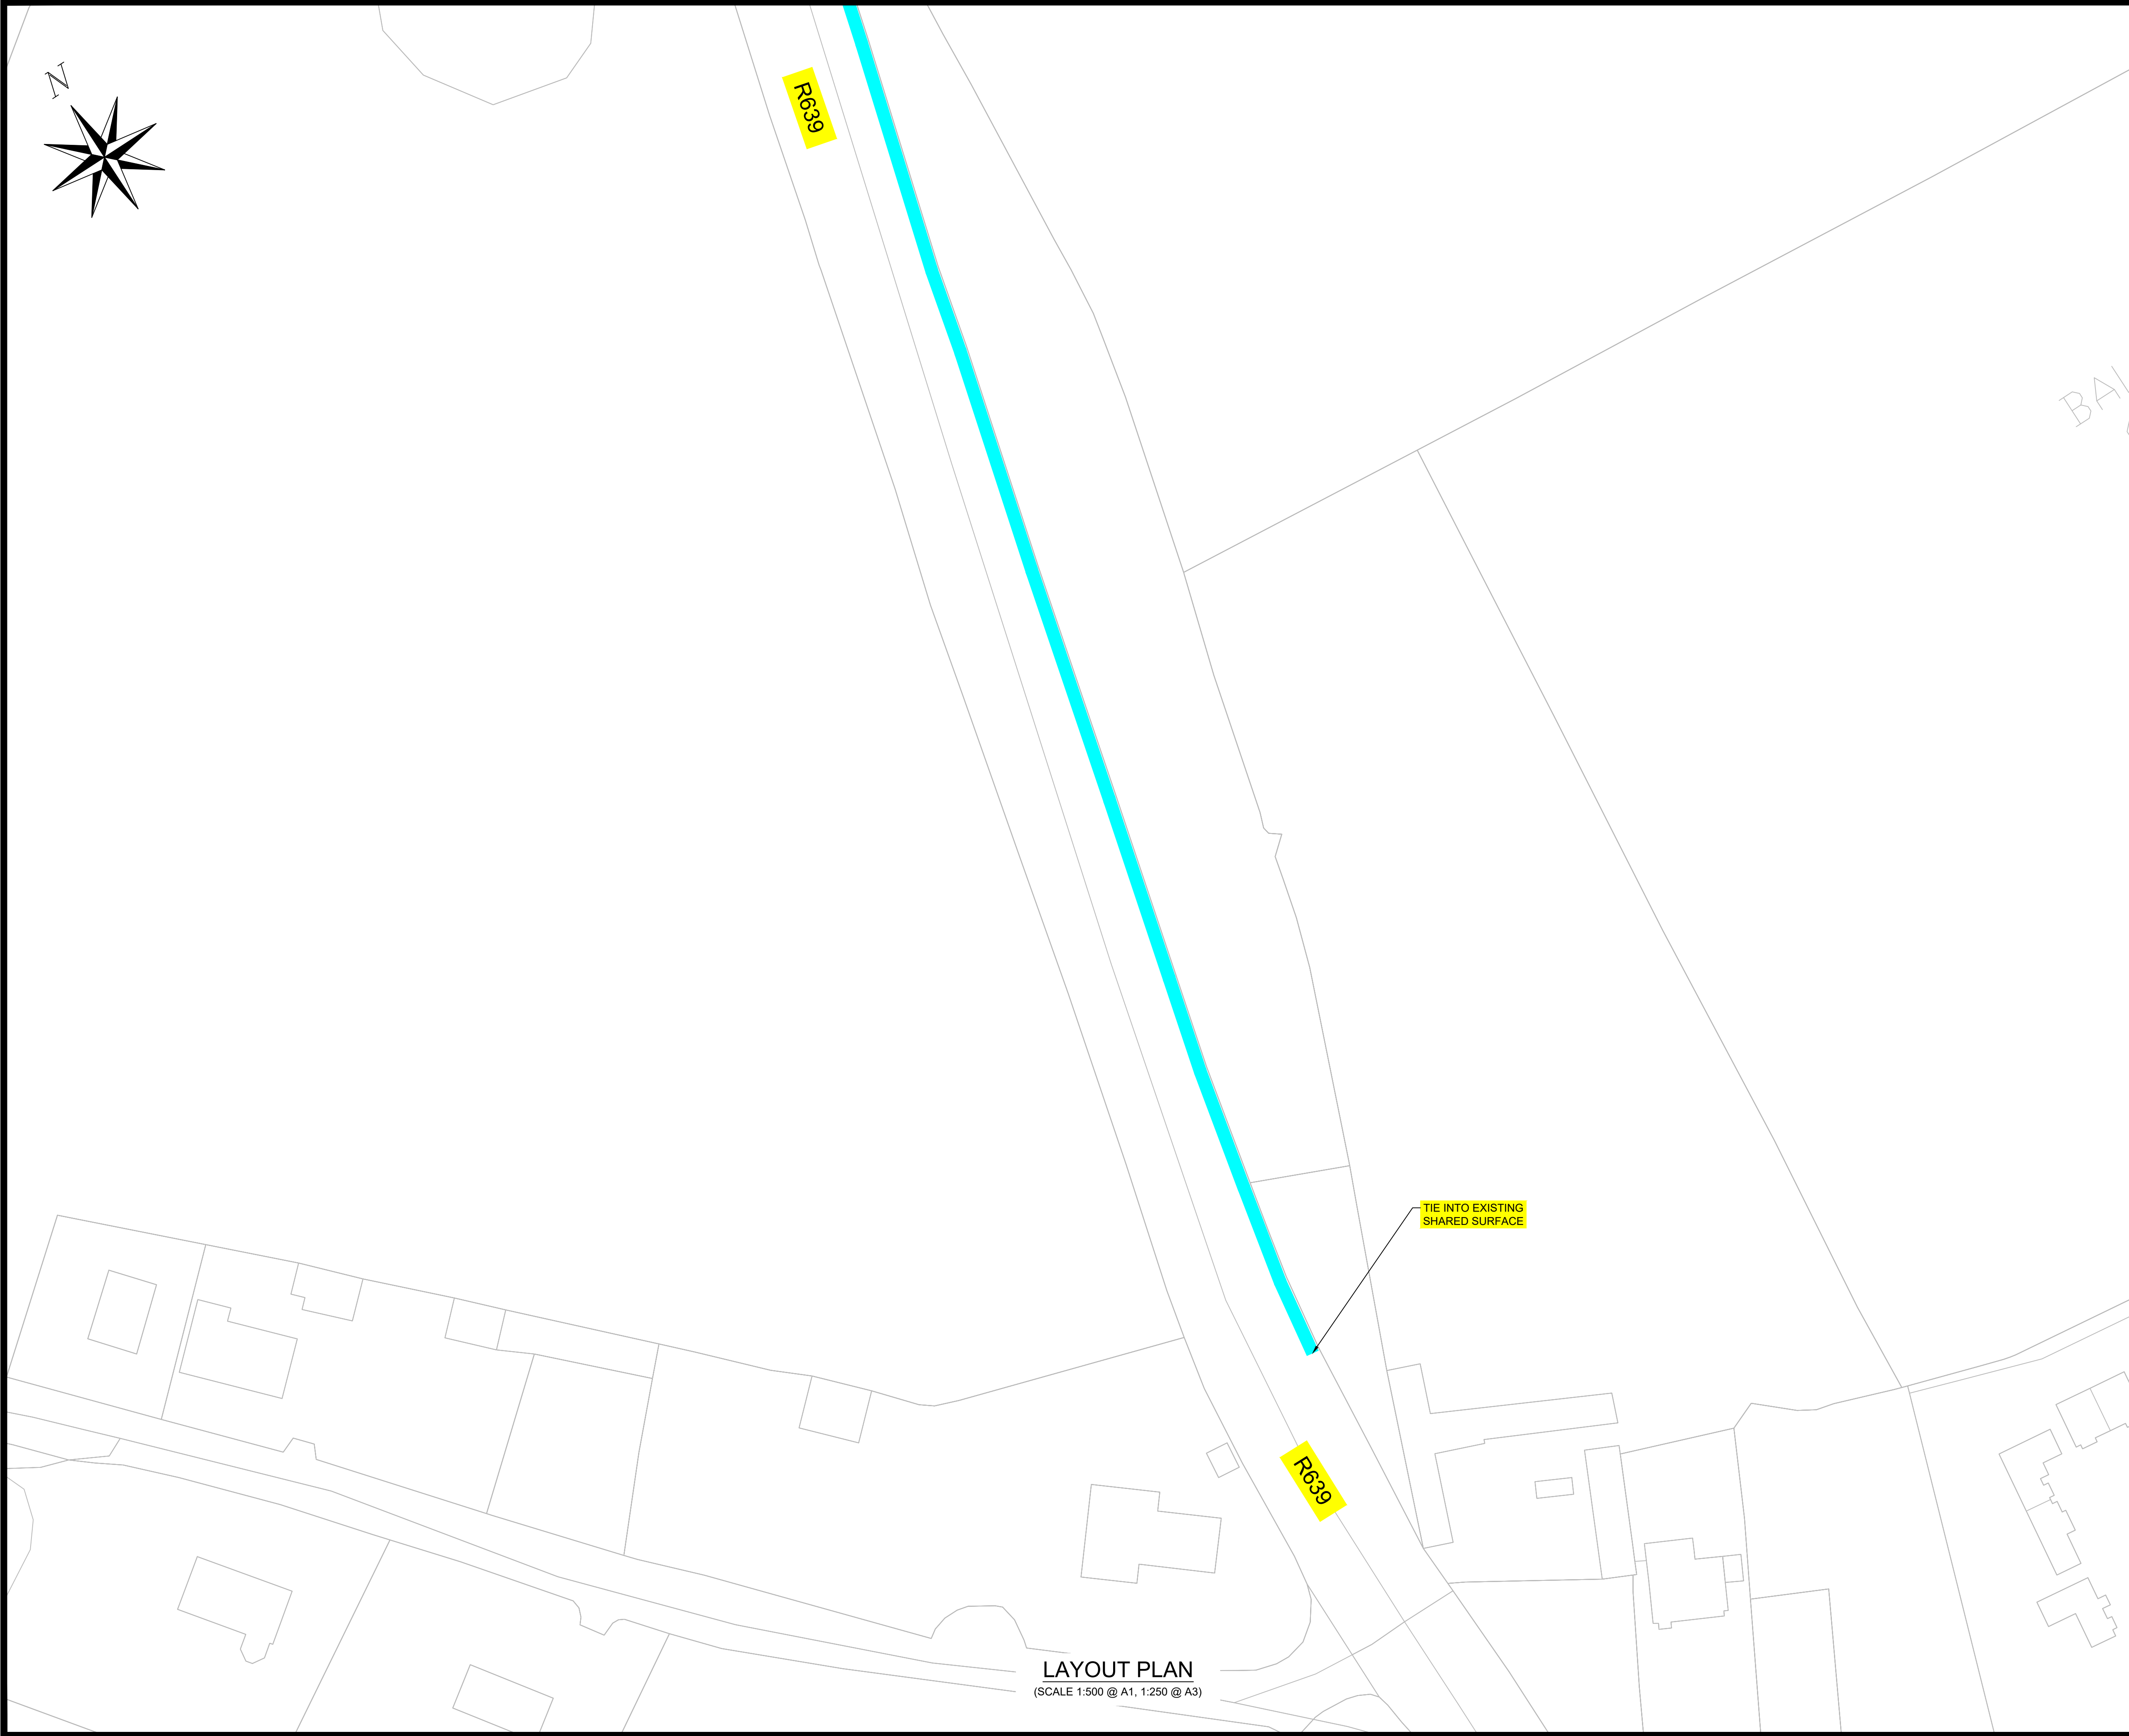

LAYOUT PLAN
(SCALE 1:500 @ A1, 1:250 @ A3)

NOTES


ALL DIMENSIONS IN METRES
DO NOT SCALE FROM DRAWING.
FOR ANY DISCREPANCIES FOUND PLEASE CONSULT WITH DESIGN OFFICE.
THIS DRAWING SHOULD BE READ IN CONJUNCTION WITH ALL CONTRACT DRAWINGS, DOCUMENTS AND SPECIFICATIONS.

LEGEND

- 3.0m SHARED SURFACE
- 2.0m CYCLE LANE
2.0m FOOTPATH
- 2.0m FOOTPATH
- EXISTING FOOTPATH

MINI MAP

SCALE: NTS

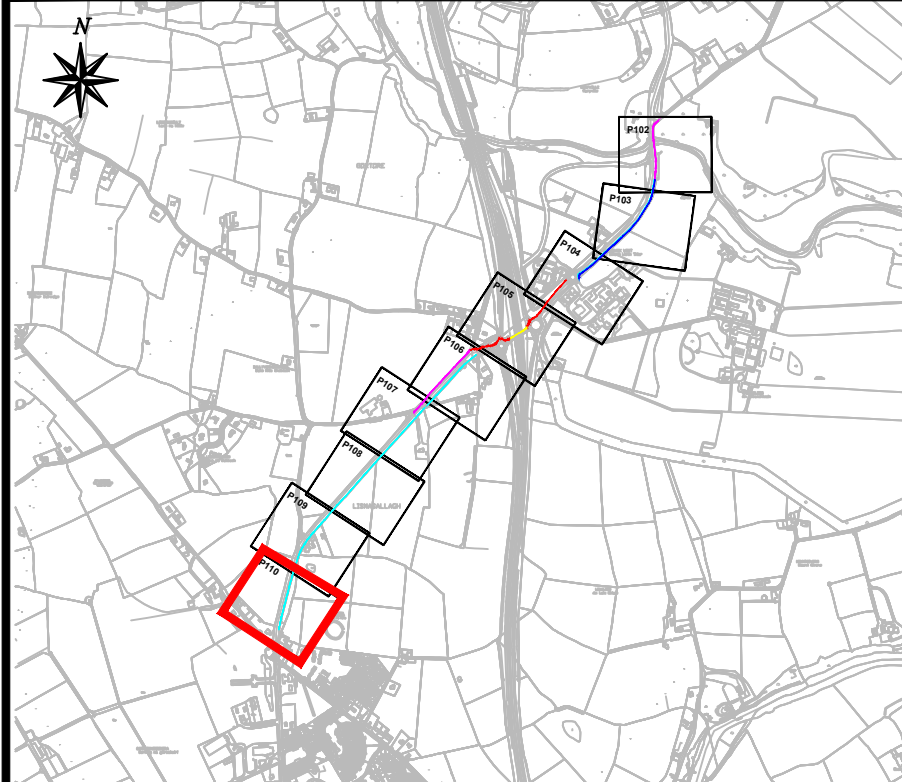

© Copyright
The information on this drawing is confidential and must not be disclosed to any third party or reproduced, in whole or part, without the express written consent of MHL & Associates Ltd.
All drawings remain the property of MHL & Associates Ltd.
Includes Tailte Éireann data reproduced under Licence number: CYAL50352843.
Unauthorised reproduction infringes Tailte Éireann and Government of Ireland copyright.
© National Mapping Division of Tailte Éireann. All rights reserved.

Rev.	By.	Date.	Description.

Drawing Status: SECTION 38 PLANNING
NOT CERTIFIED FOR CONSTRUCTION

Project Title:
NTA - Fermoy Municipal District
Section 38: R639 Active Travel Improvement Works

Drawing Title:
Proposed Layout
(Sheet 10 of 10)

Client:
 Cork County Council
Fermoy Municipal District

M.H.L. & Associates Ltd.
Consulting Engineers,
 Unit 1B,
The Atrium,
Blackpool,
Cork.
Tel: 021-4840214
Fax: 021-4840215
E-Mail: info@mhl.ie

Designed: PK	Drawn: PK	Checked: BM
Scale: As Shown	Date: June 2024	
Job No. 24053RD	Drawing No. 24053RD-PL-P110	Revision. 0