
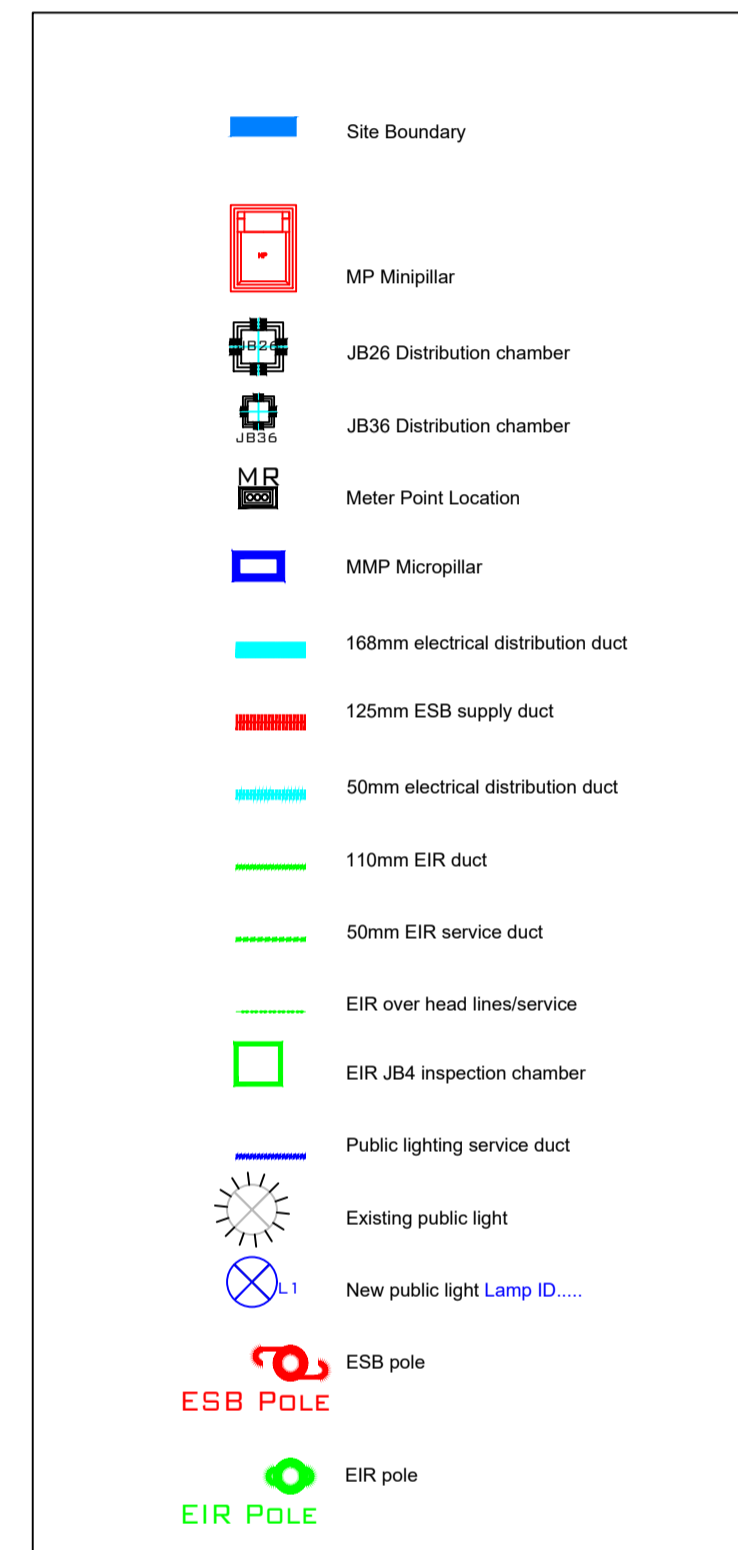


[illegible]


NOTE:
1. THIS DRAWING IS COPYRIGHT.
2. THIS DRAWING MUST NOT BE SCALED.
3. THE CONTRACTOR IS TO CHECK ALL DIMENSIONS ON SITE.
4. FOR ANY DISCREPANCIES FOUND, CONSULT WITH DESIGN OFFICE.
5. THE DRAWING IS TO BE READ IN CONJUNCTION WITH ALL SPECIFICATION DOCUMENTS.

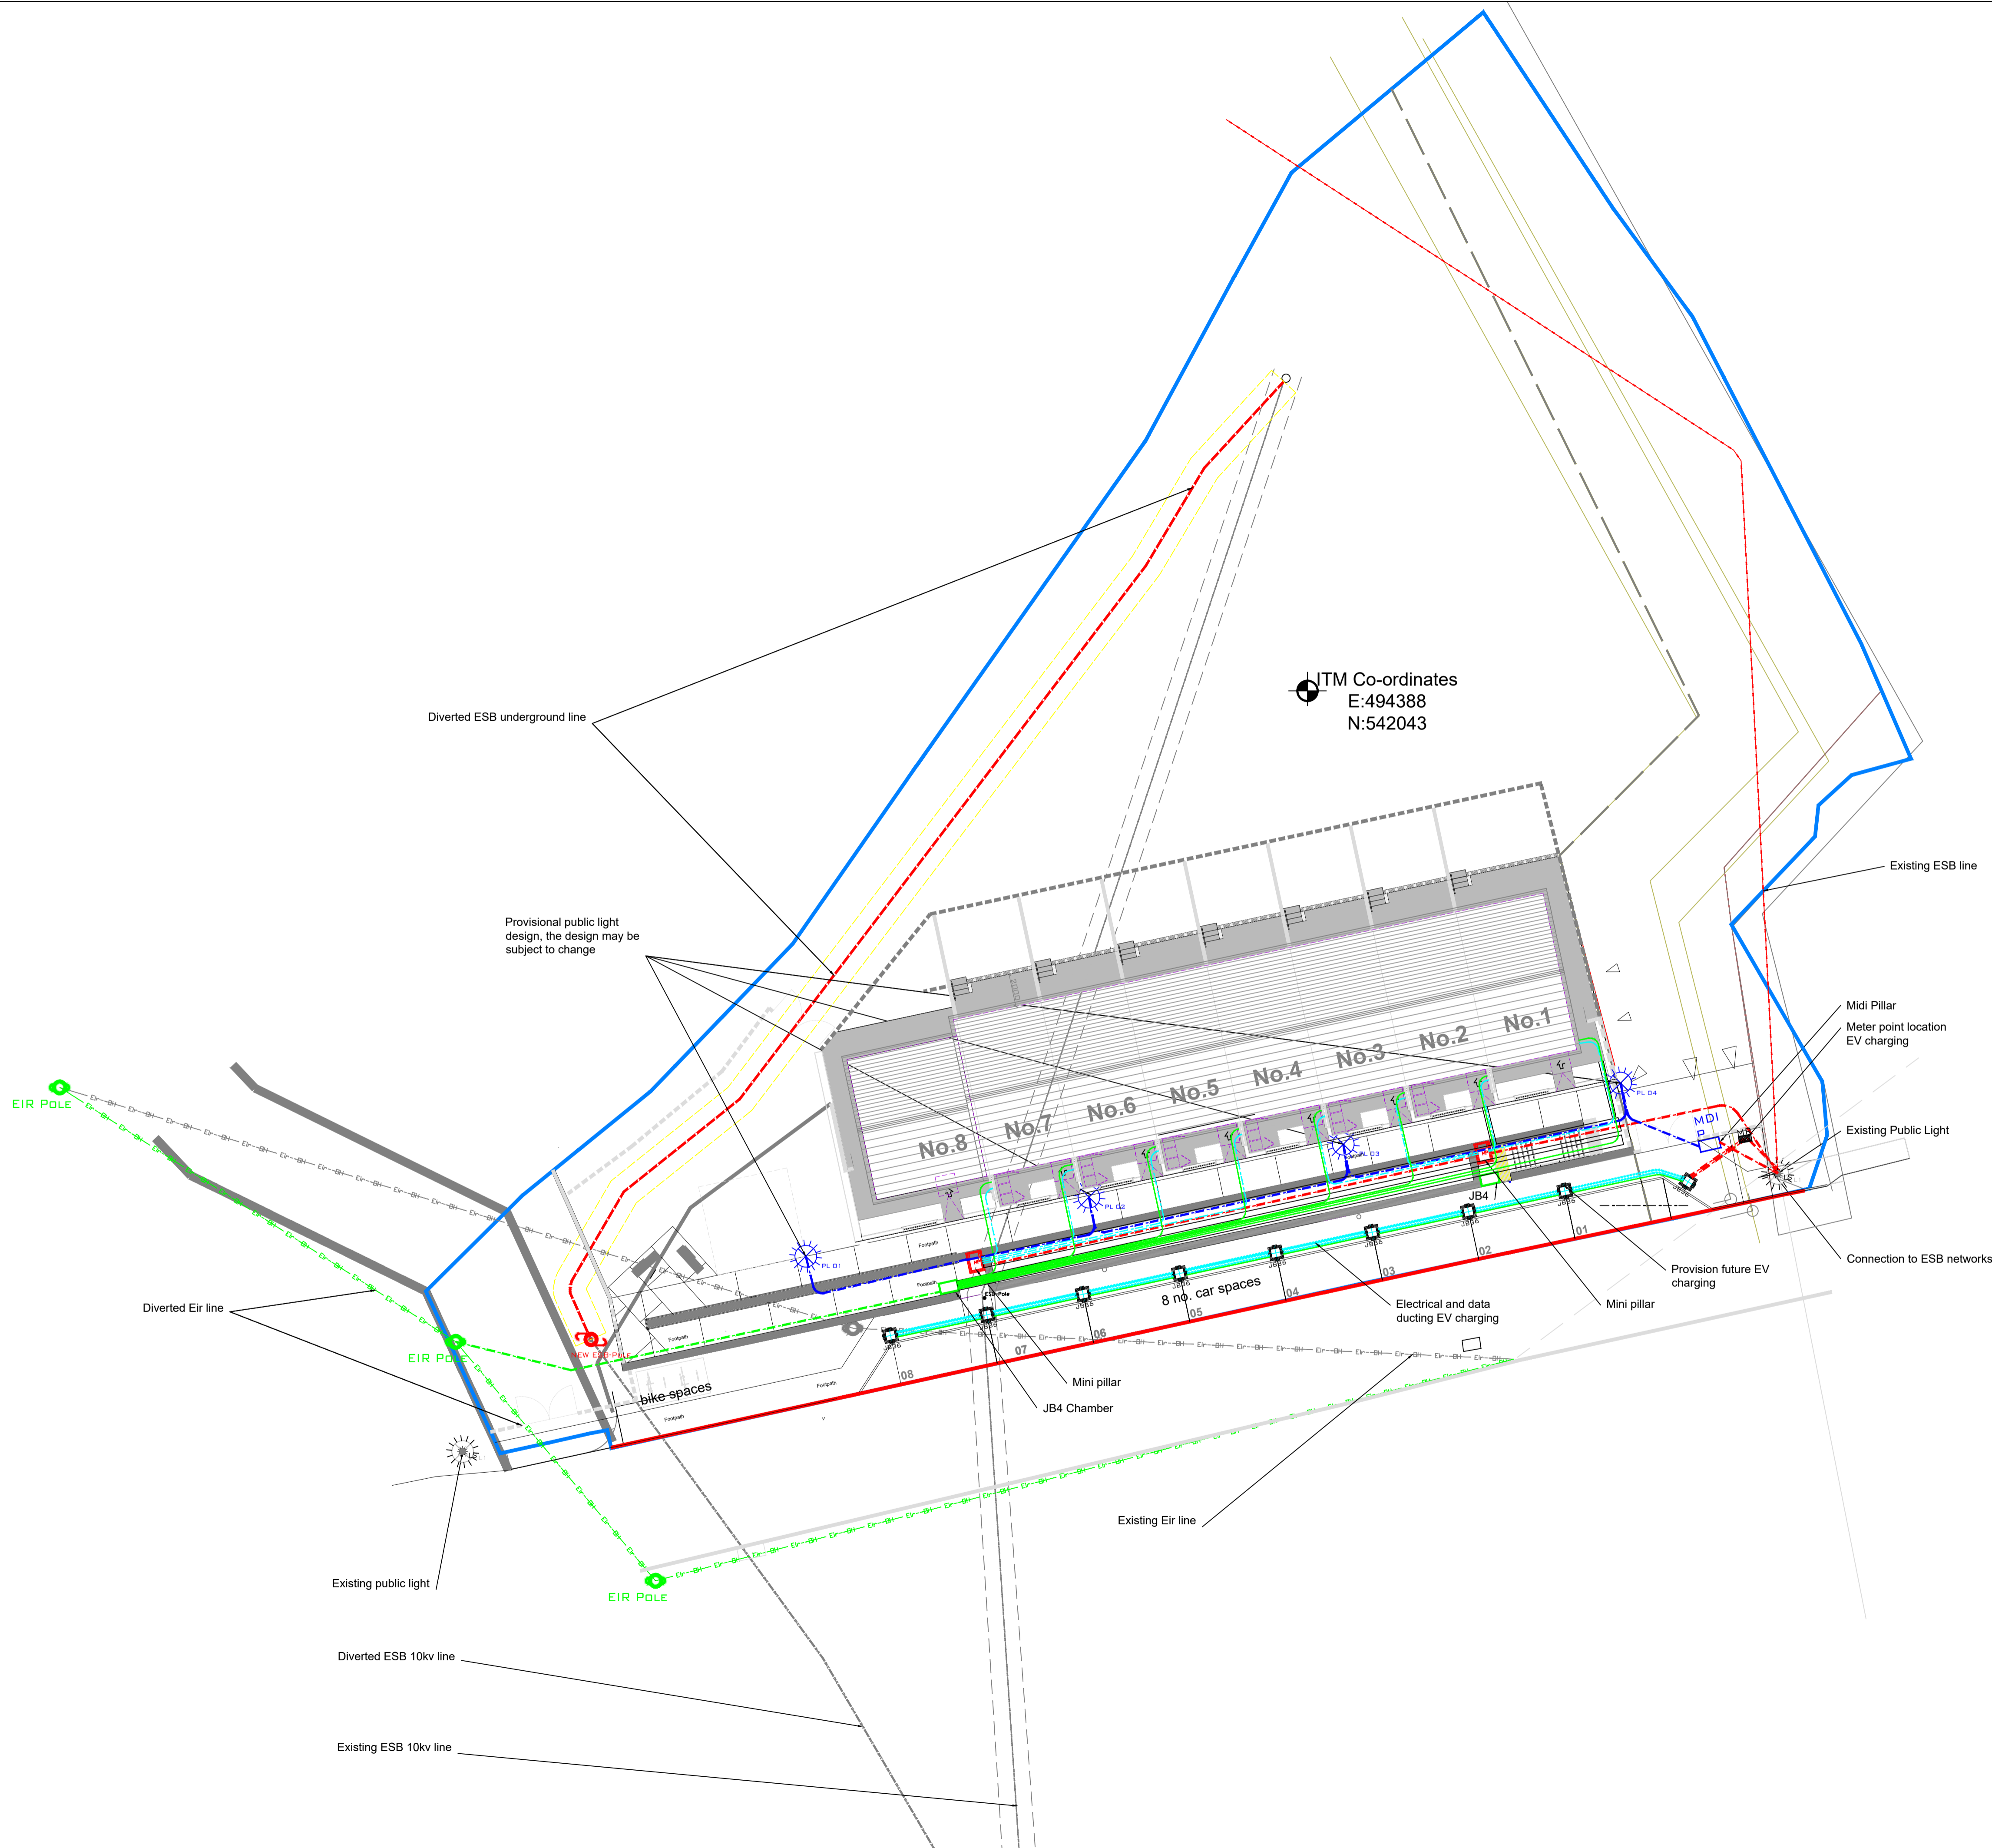

Rev. No.	Revision Description	Date
	Project Stage: Planning	


Project Title:	No.s 1 to 8, Rae na Ceithre Mhíle, Church View, Durrus
----------------	--

Drawing Title:	M & E Site Services
----------------	---------------------



Conhairle Contae Chorcaí
Tógáil Chaipitil | Stúirtheireacht Tithíochta
Cork County Council
Capital Construction | Housing Directorate

County Hall, Cork
Tel: (021) 4276891

Job Reference: W2019002	Sheet: A1	Design Team: Engineer: J. Fleming Technician: Snr. Engineer: L. Roberts
Dwg. No.: DR-CCC-ME-PL-120		
Date: Jan 2025	Scale: 1:200	Issue for: Planning
		 2040